



CODDINGTON HIGHWAY

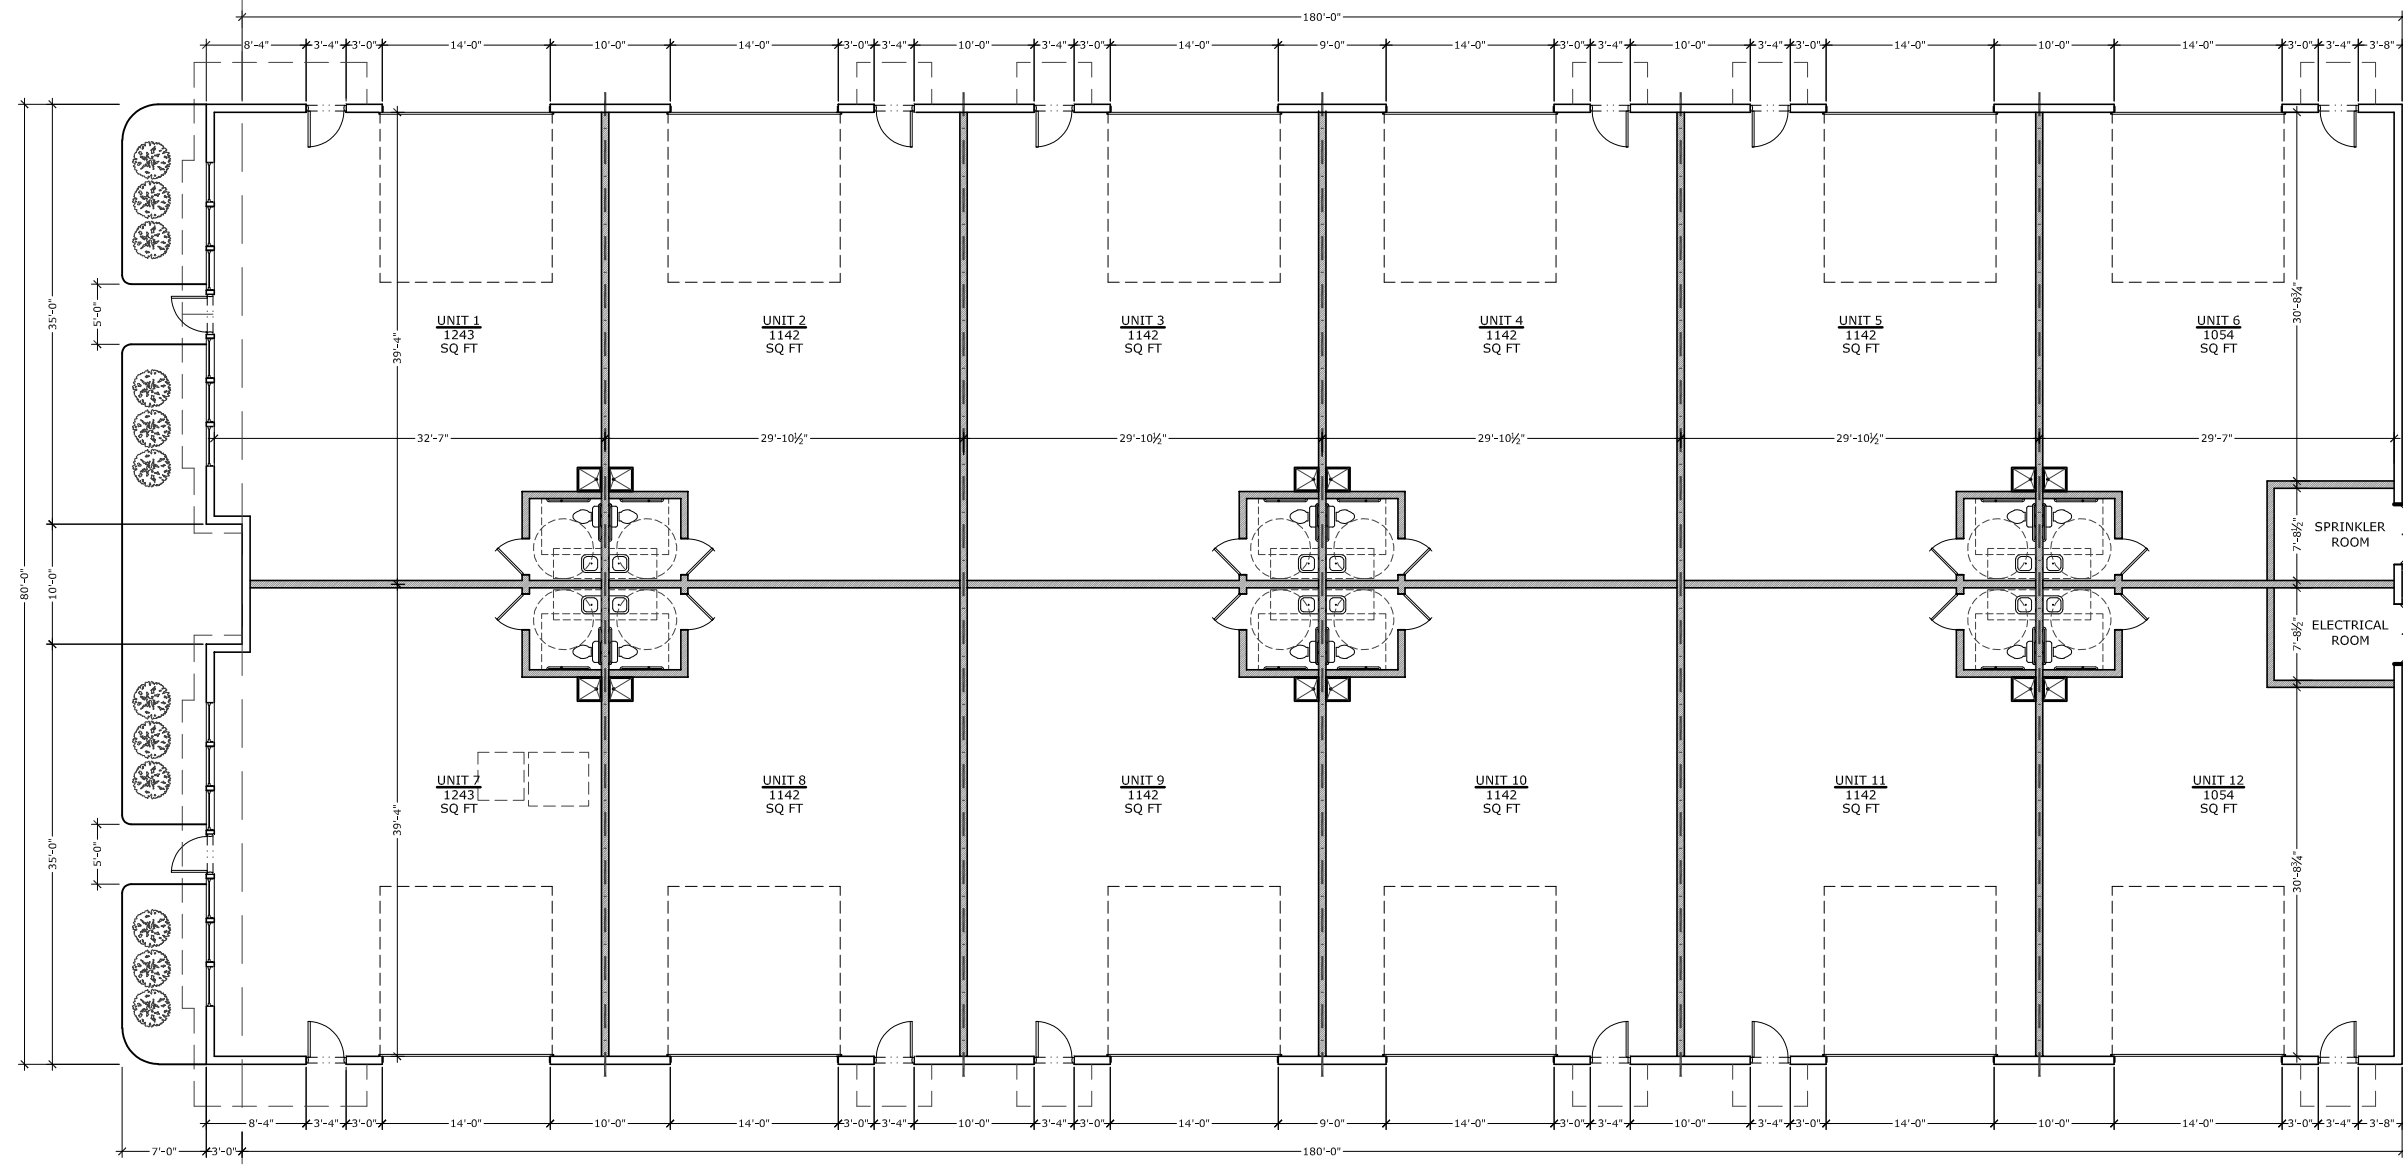


1 CODDINGTON HWY BLDG: FLOOR PLAN
Scale: 1/16" = 1'-0"



2 DRIVE AISLE ELEVATION
Scale: 1/16" = 1'-0"

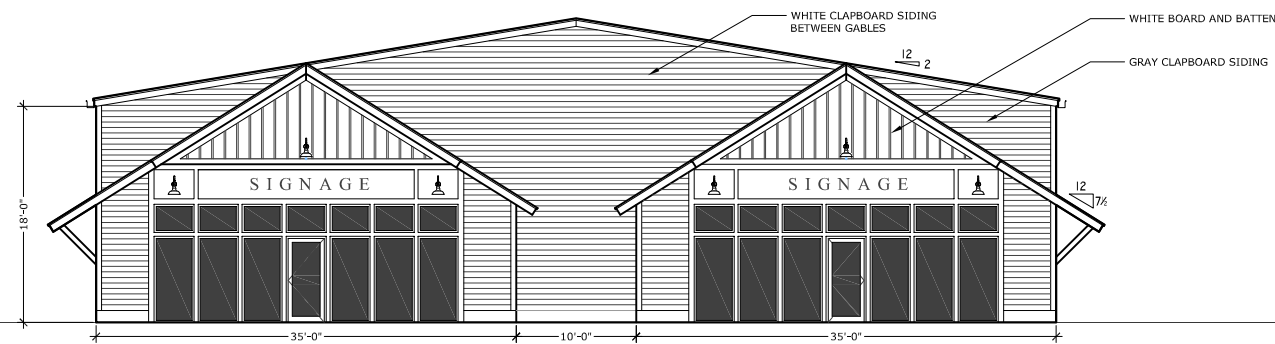

3 CODDINGTON HWY BLDG: ELEVATION
Scale: 1/16" = 1'-0"

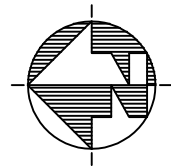

REVISIONS:

DESCRIPTION:	FLOOR PLAN & ELEVATIONS
SCALE:	As Noted
DATE:	October 12, 2023