


990 AQUIDNECK AVE

MIDDLETOWN, RI 02840

Sheet List		
Sheet Number	Sheet Name	Current Revision
A001	COVER SHEET	
A111	1ST FLOOR PLAN - OFFICE BUILDING	
A112	2ND FLOOR PLAN - OFFICE BUILDING	
A201	ELEVATIONS - OFFICE BUILDING	
A202	PLANS AND ELEVATIONS - TRADESMAN CENTER	
A301	Rendered views	

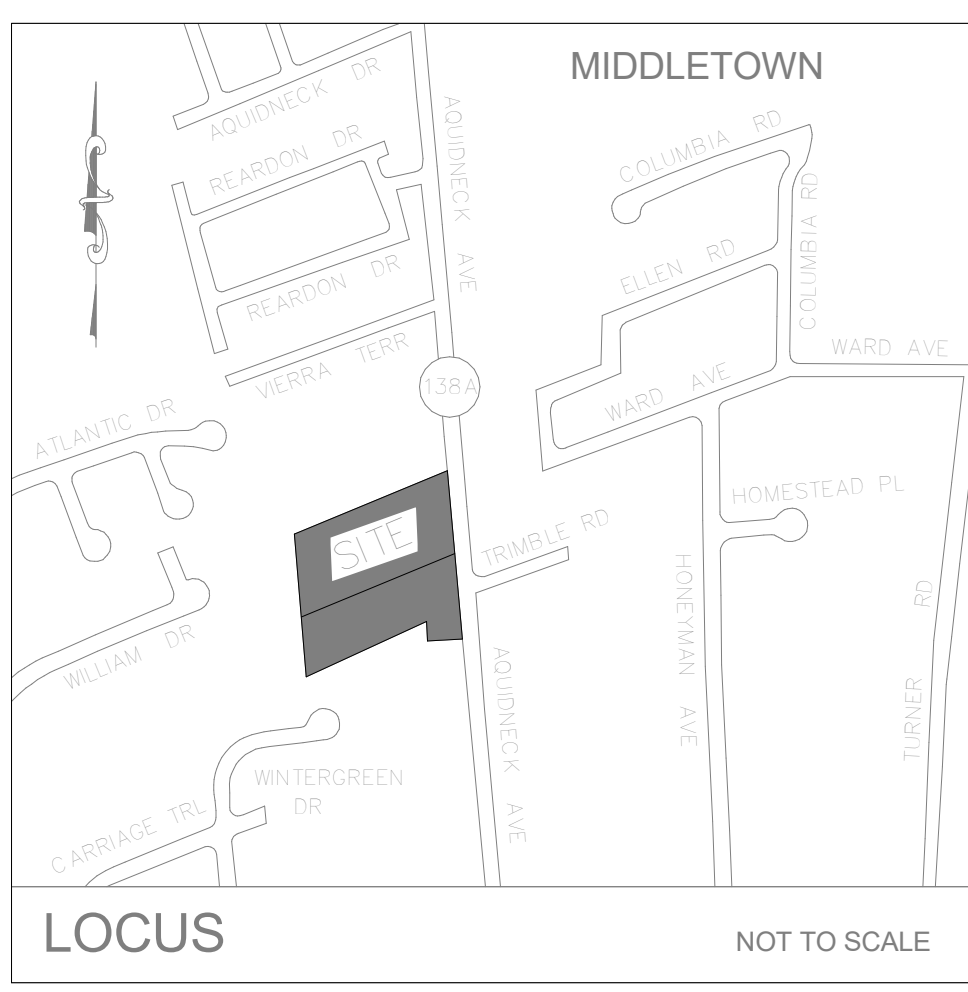


LOCUS NOT TO SCALE




2 SITE - AERIAL 1




1 PERSPECTIVE - OFFICE BUILDING

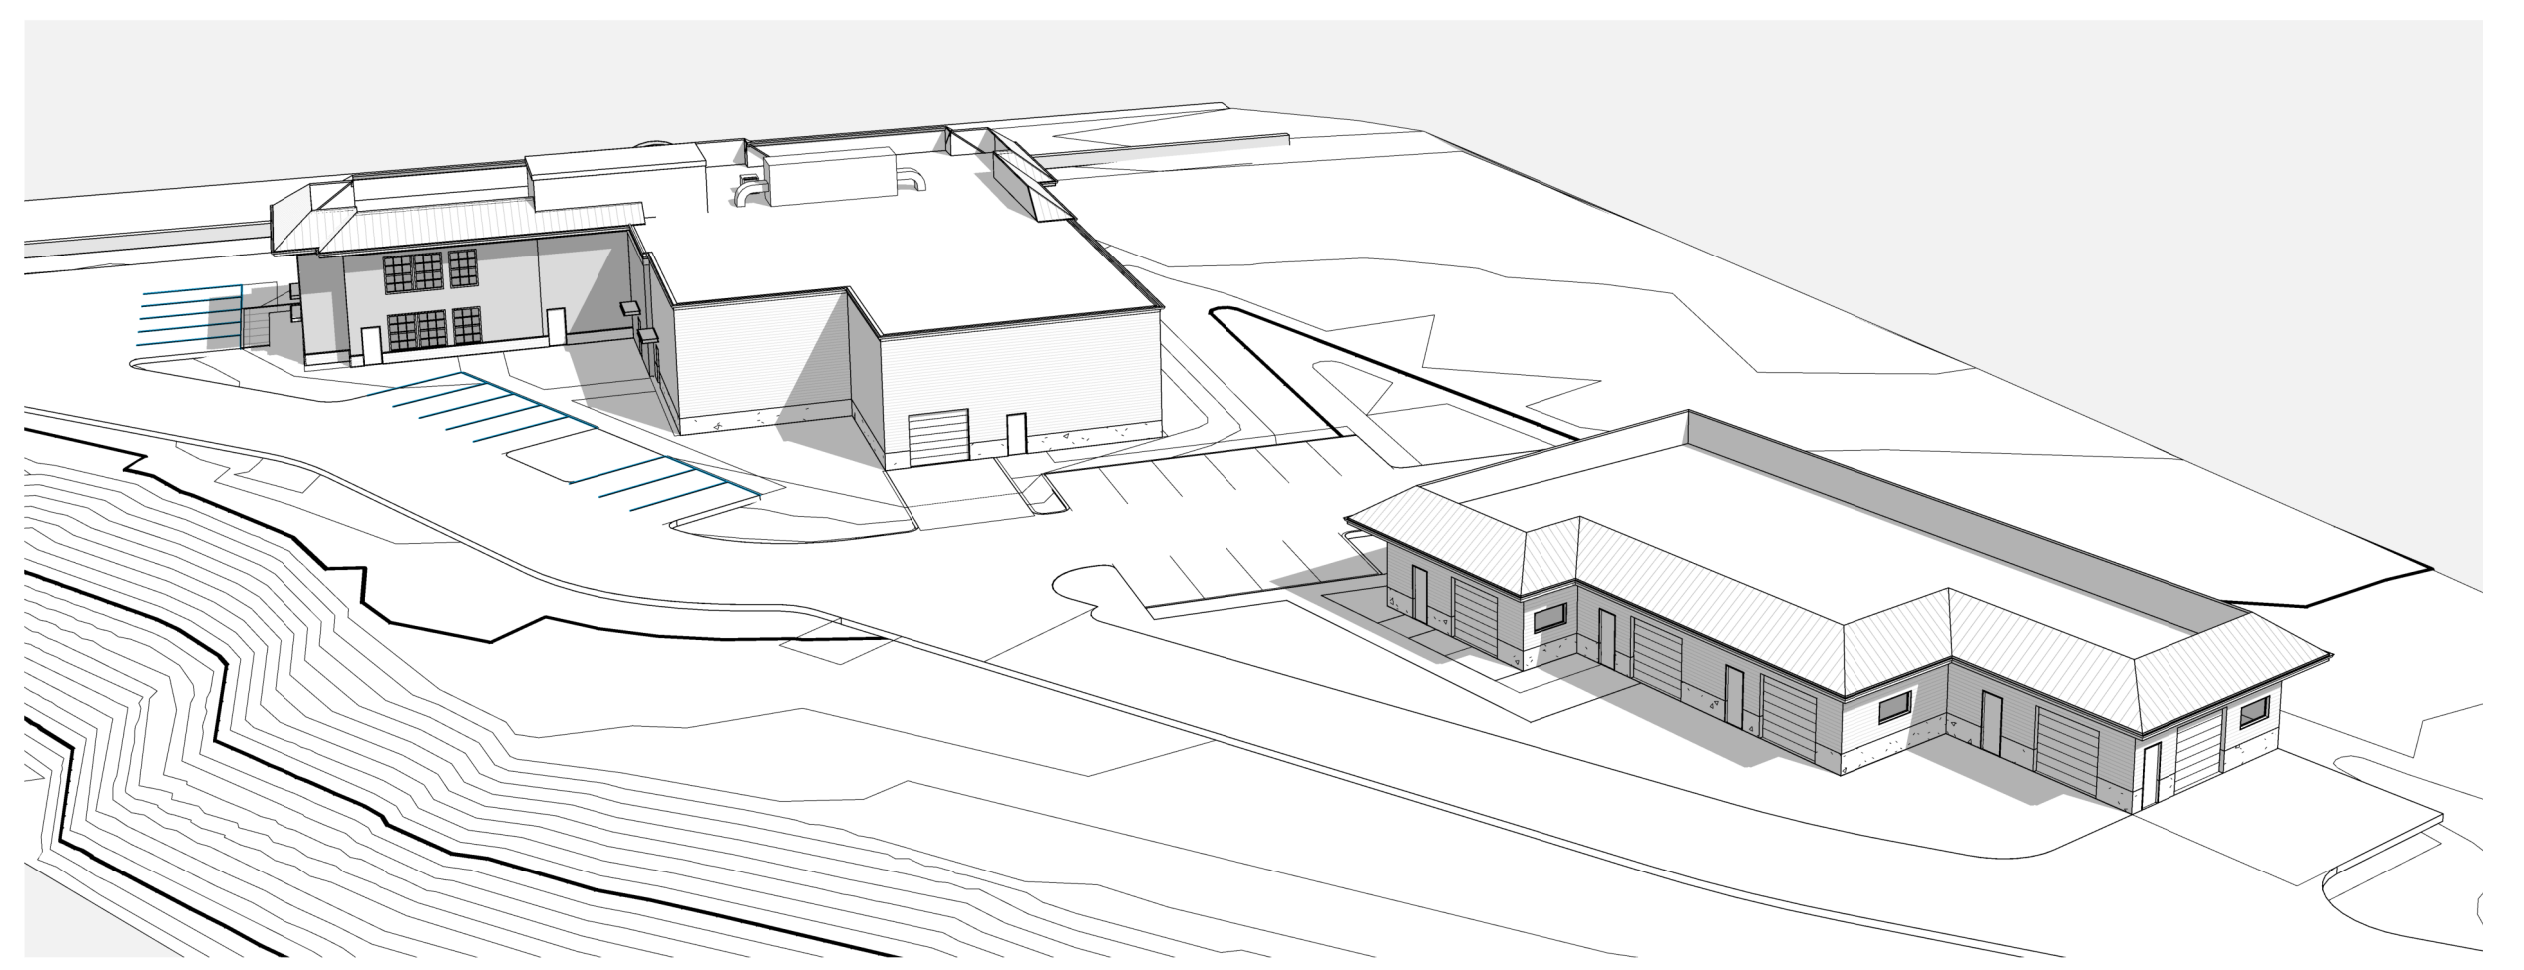

7 SITE - AERIAL 2

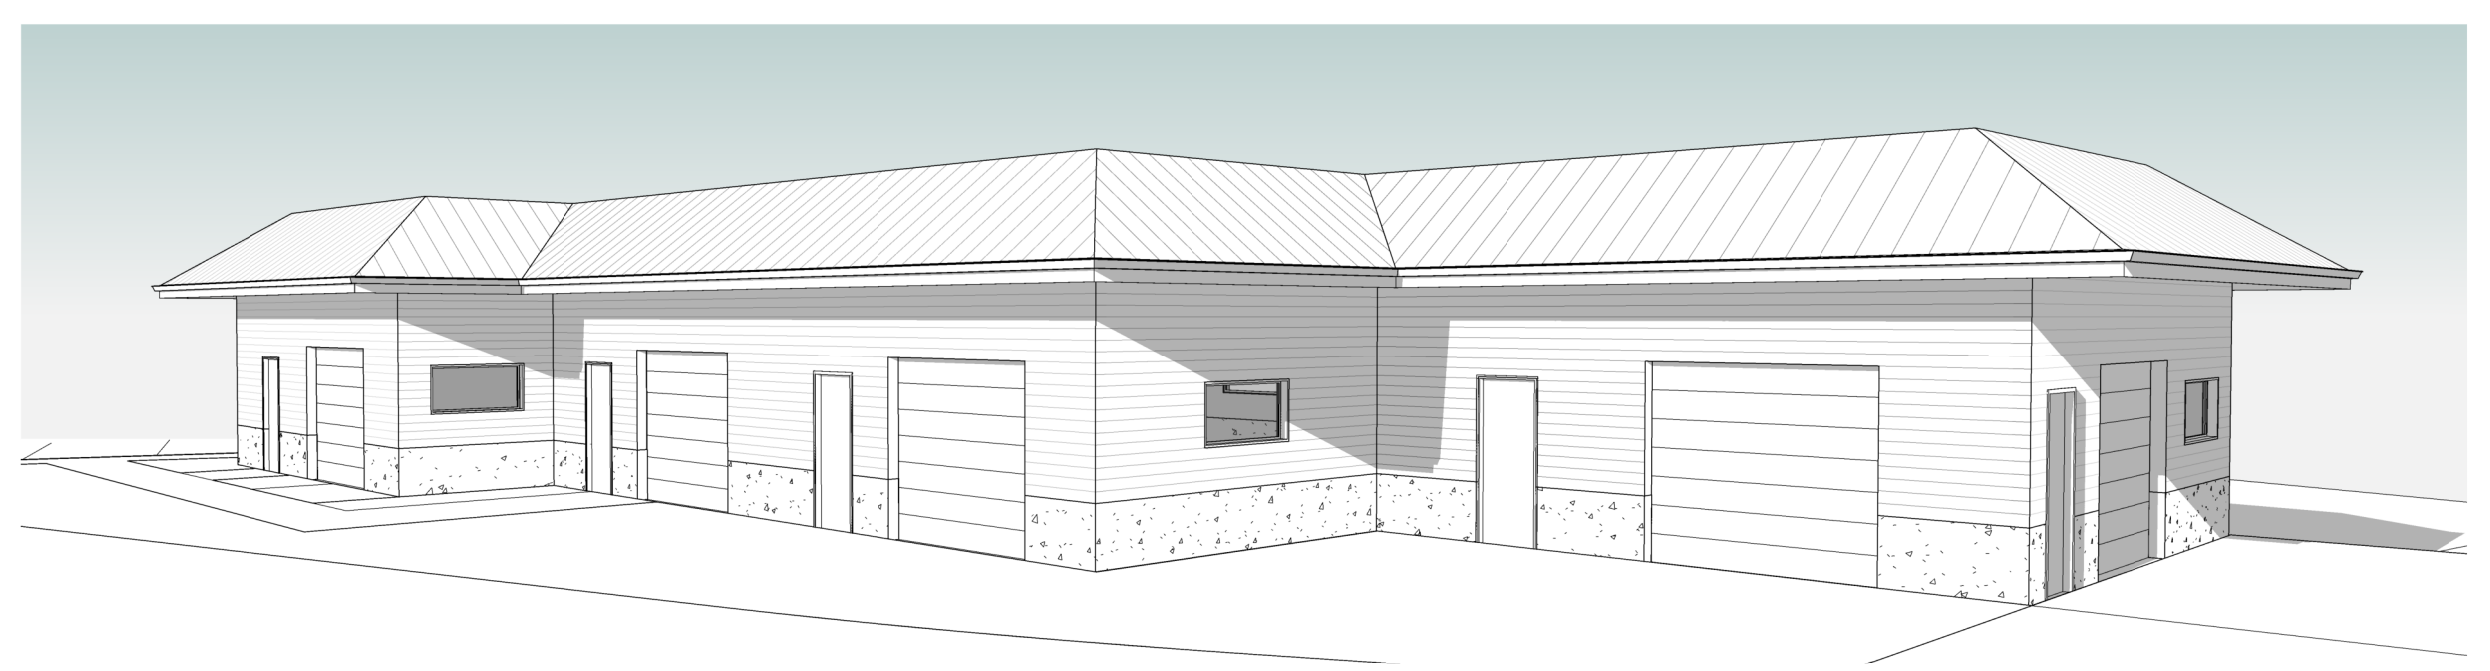

5 PERSPECTIVE - TRADESMAN CENTER

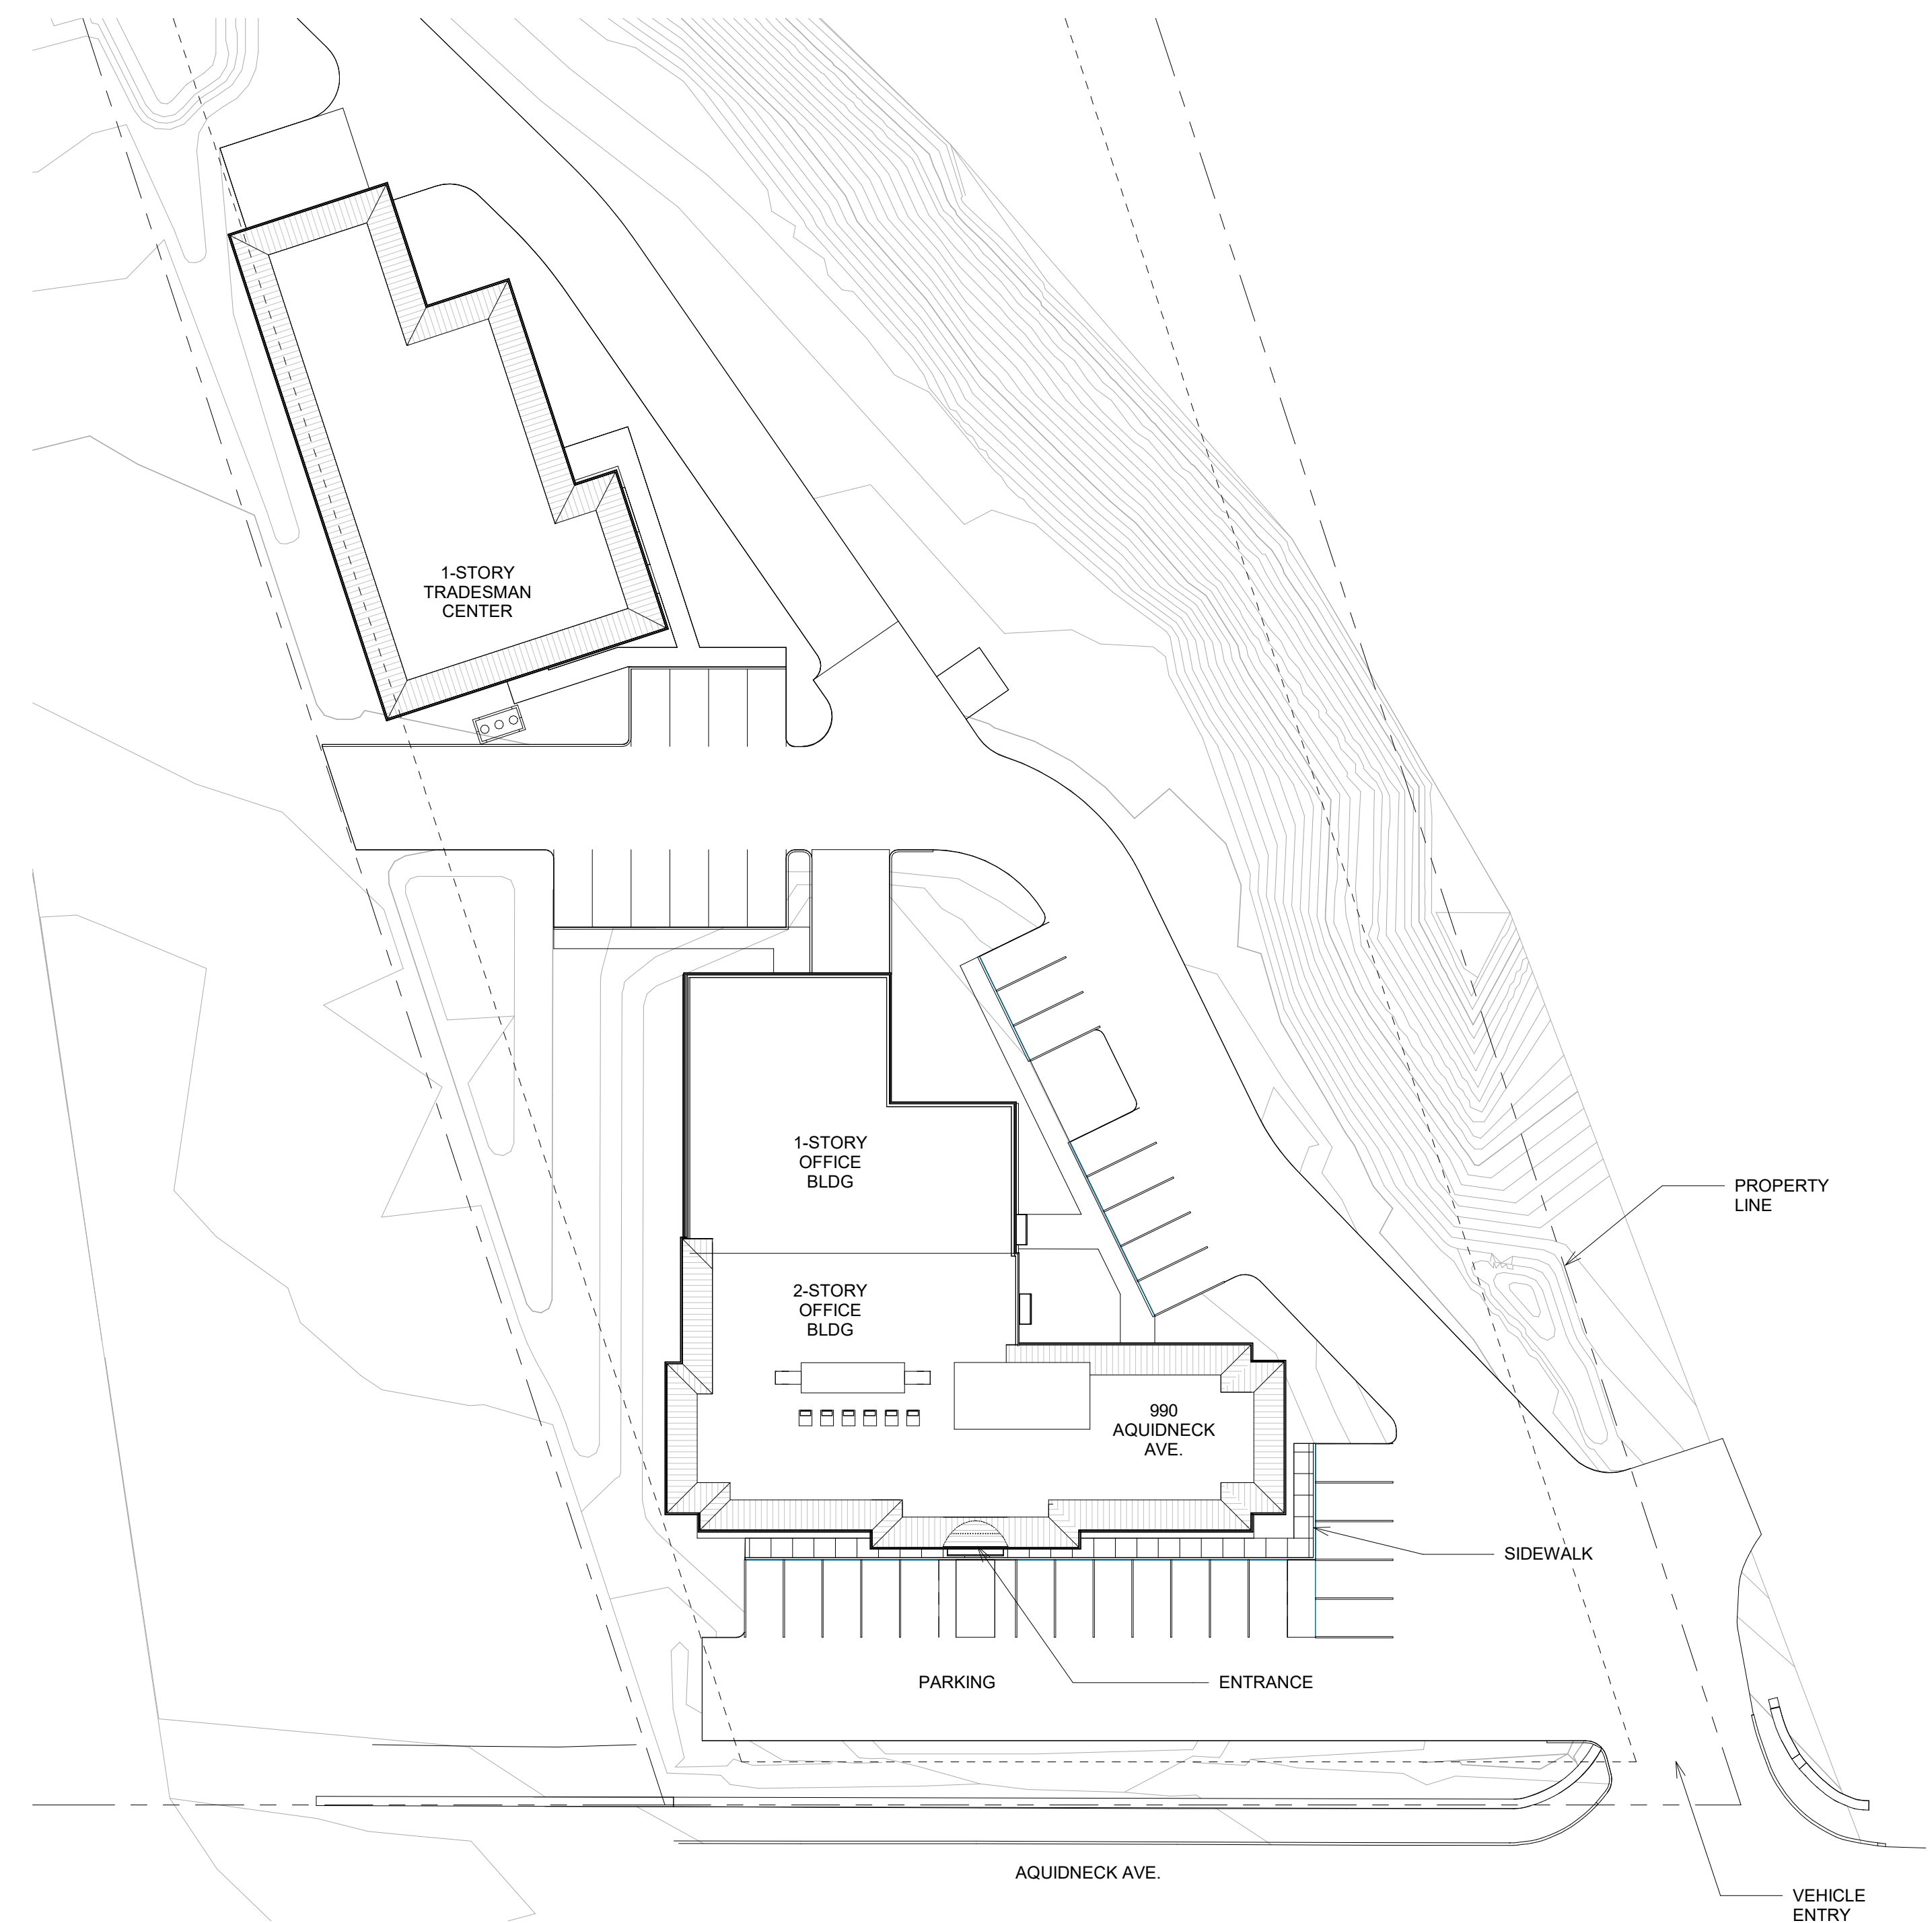

4 Site 1" = 30'-0"

990 AQUIDNECK AVE MIDDLETOWN RI 02842

REVISIONS:

No.	Description	Date

CONCEPT DEVELOPMENT
NOT FOR CONSTRUCTION

TITLE: COVER SHEET


DATE: 04/06/2021

JOB NO.: 1926

DRAWING NO.:

A001

990 AQUIDNECK AVE
MIDDLETOWN RI 02842

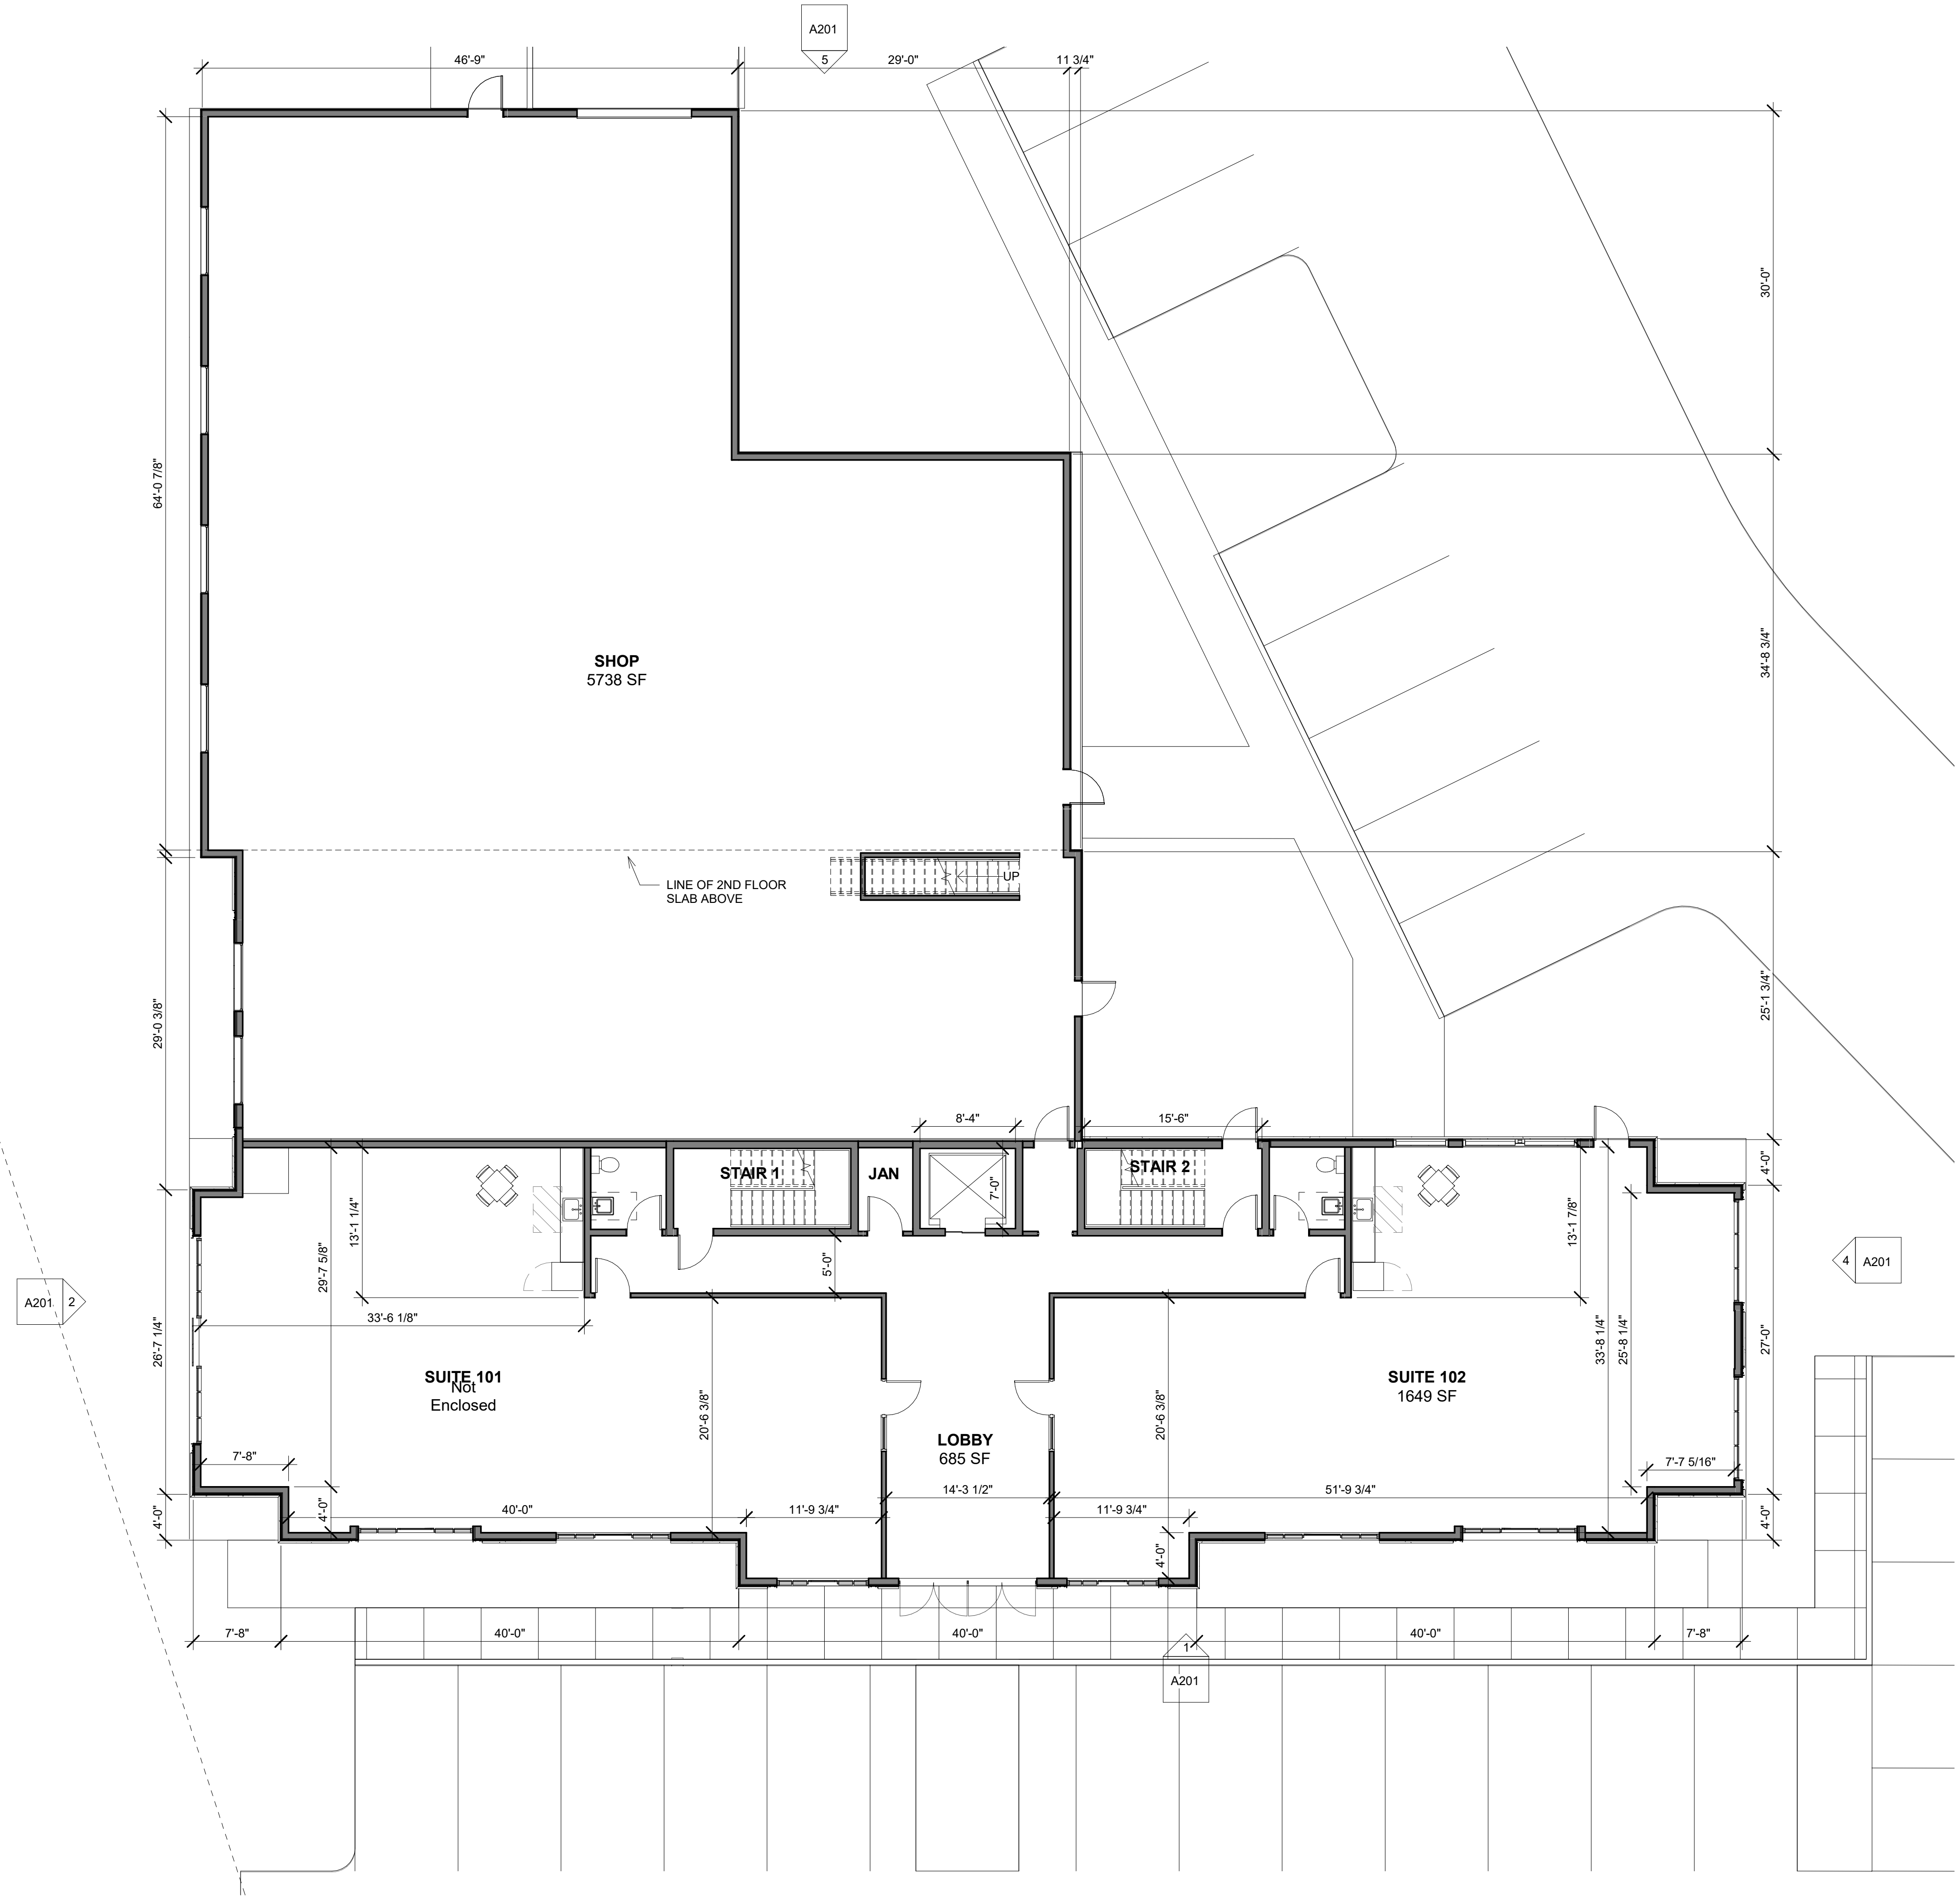

1 1ST FLOOR PLAN - OFFICE BUILDING
1/8" = 1'-0"

REVISIONS:

No.	Description	Date

CONCEPT DEVELOPMENT
NOT FOR CONSTRUCTION

TITLE: 1ST FLOOR PLAN - OFFICE BUILDING


DATE: 04/06/2021

JOB NO.: 1926


DRAWING NO.:

A111

990 AQUIDNECK AVE
MIDDLETOWN RI 02842

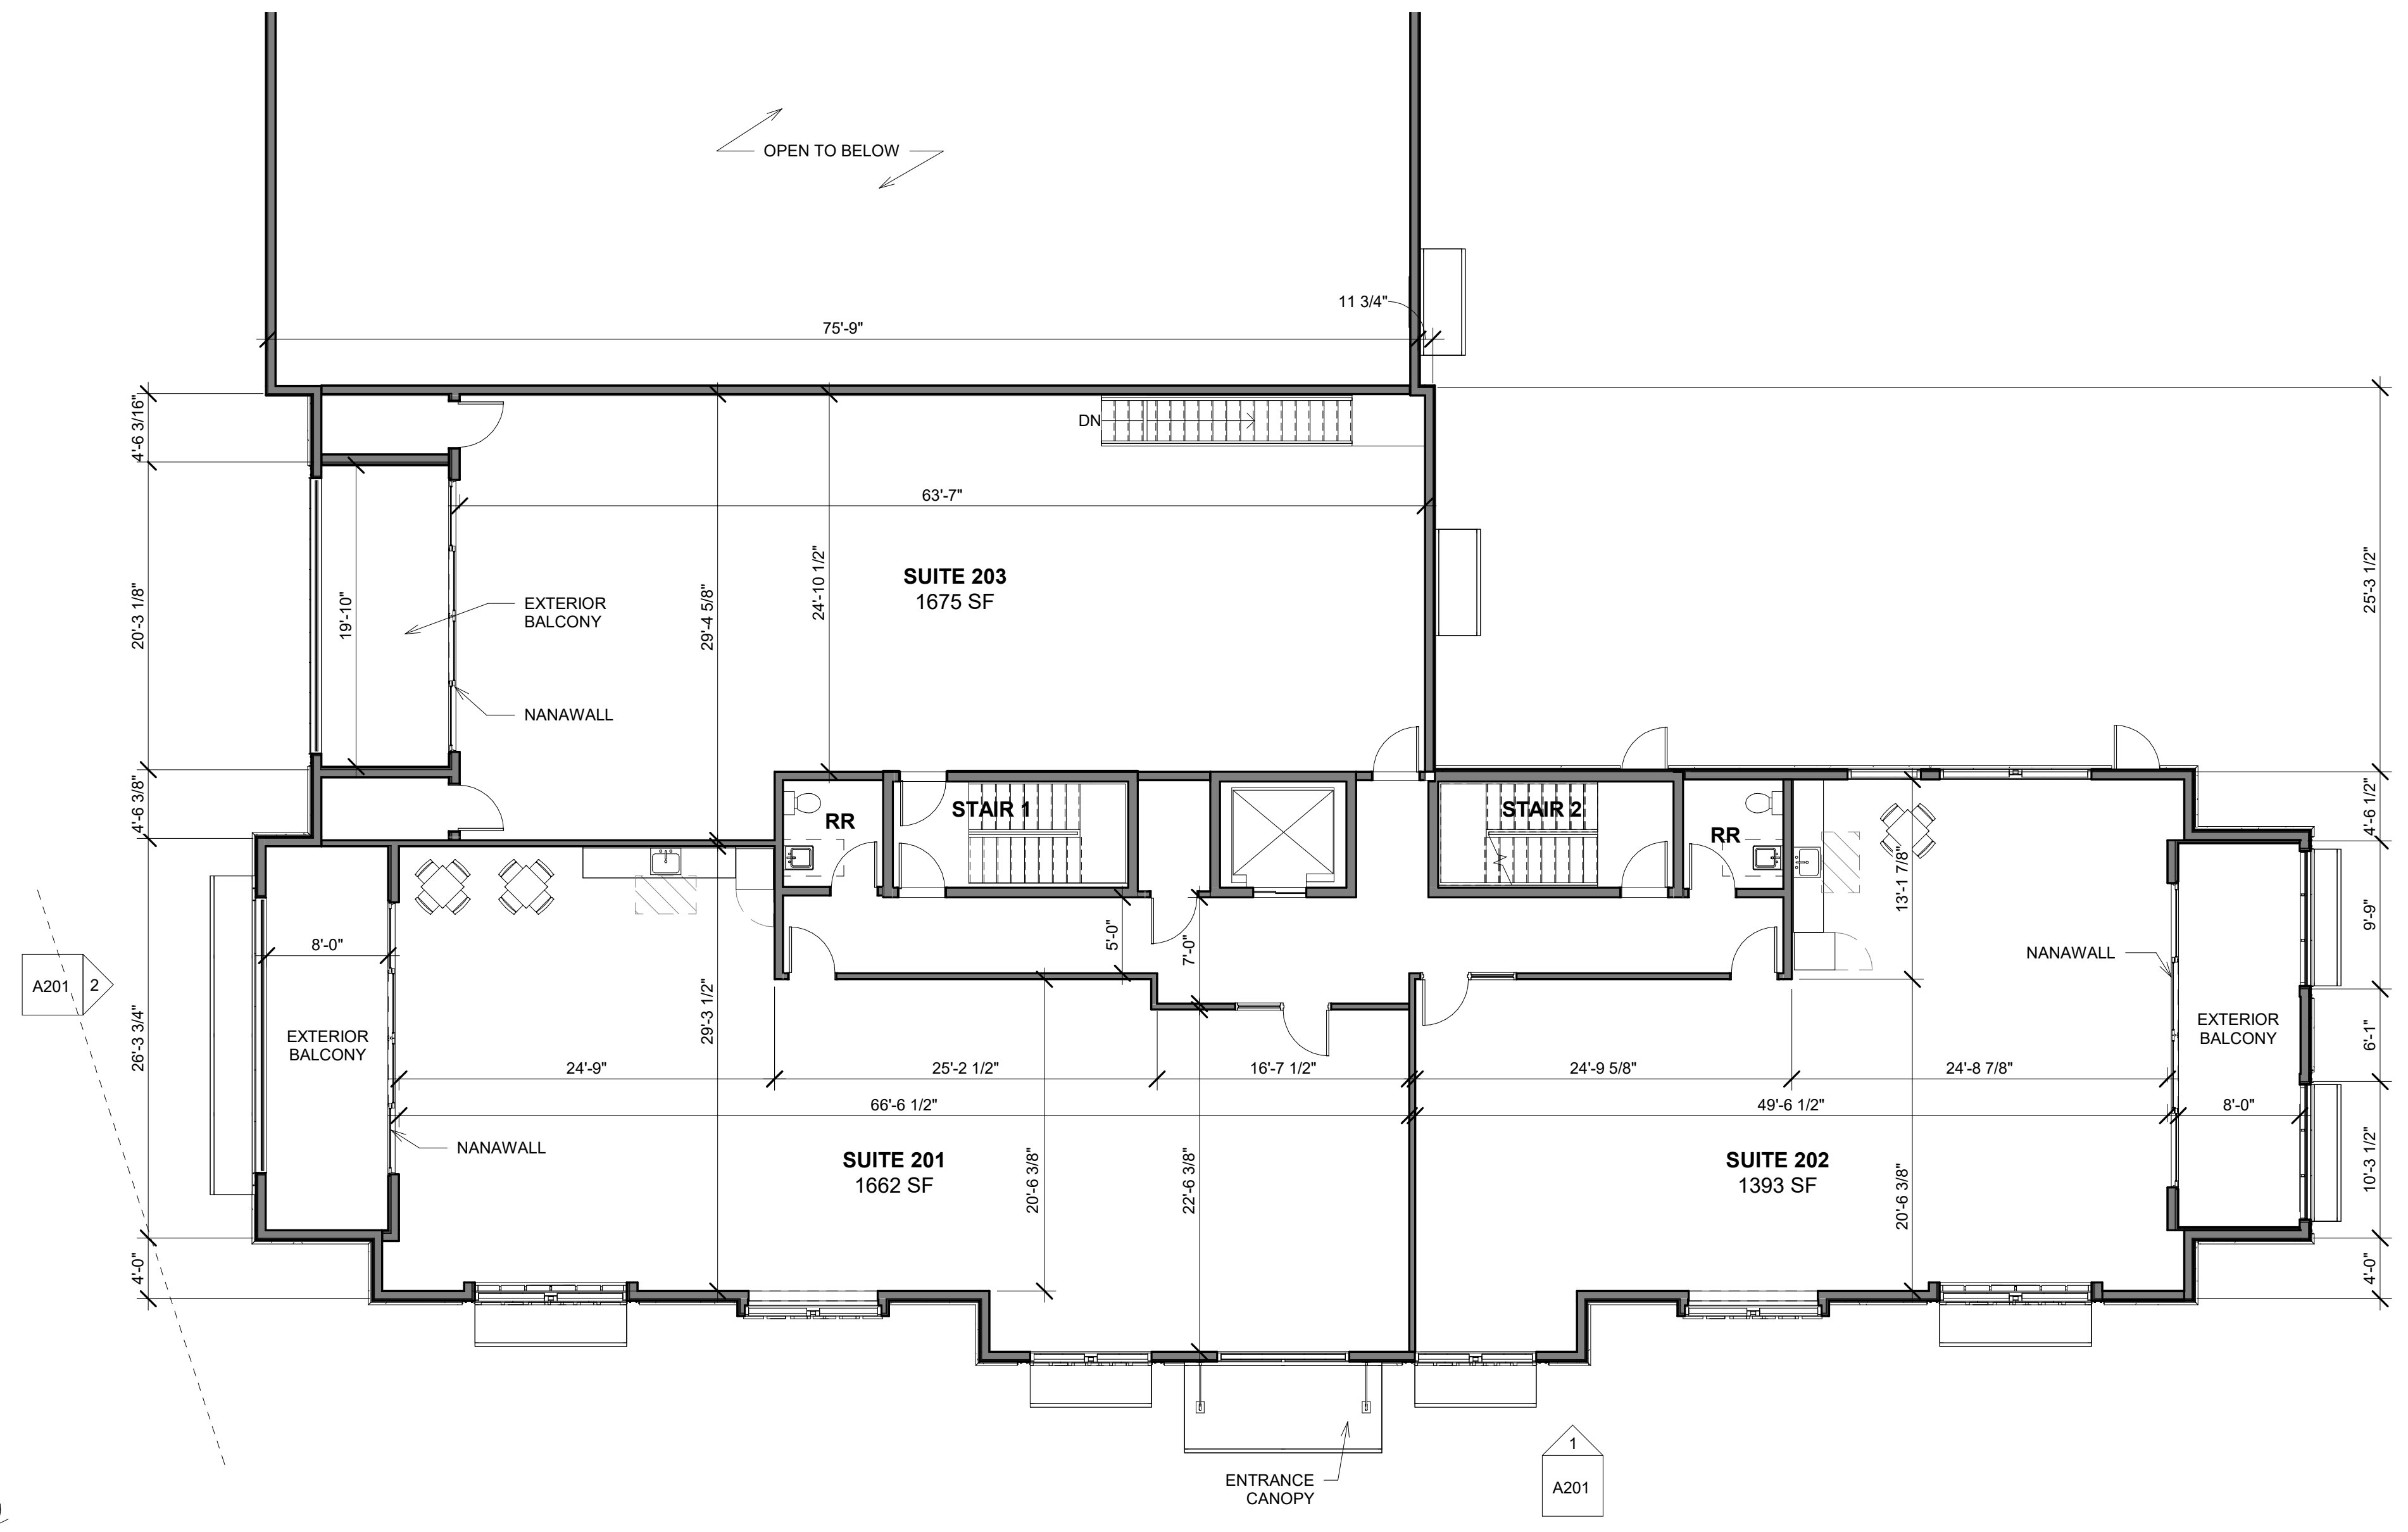

1 2ND FLOOR PLAN - OFFICE BUILDING
1/8" = 1'-0"

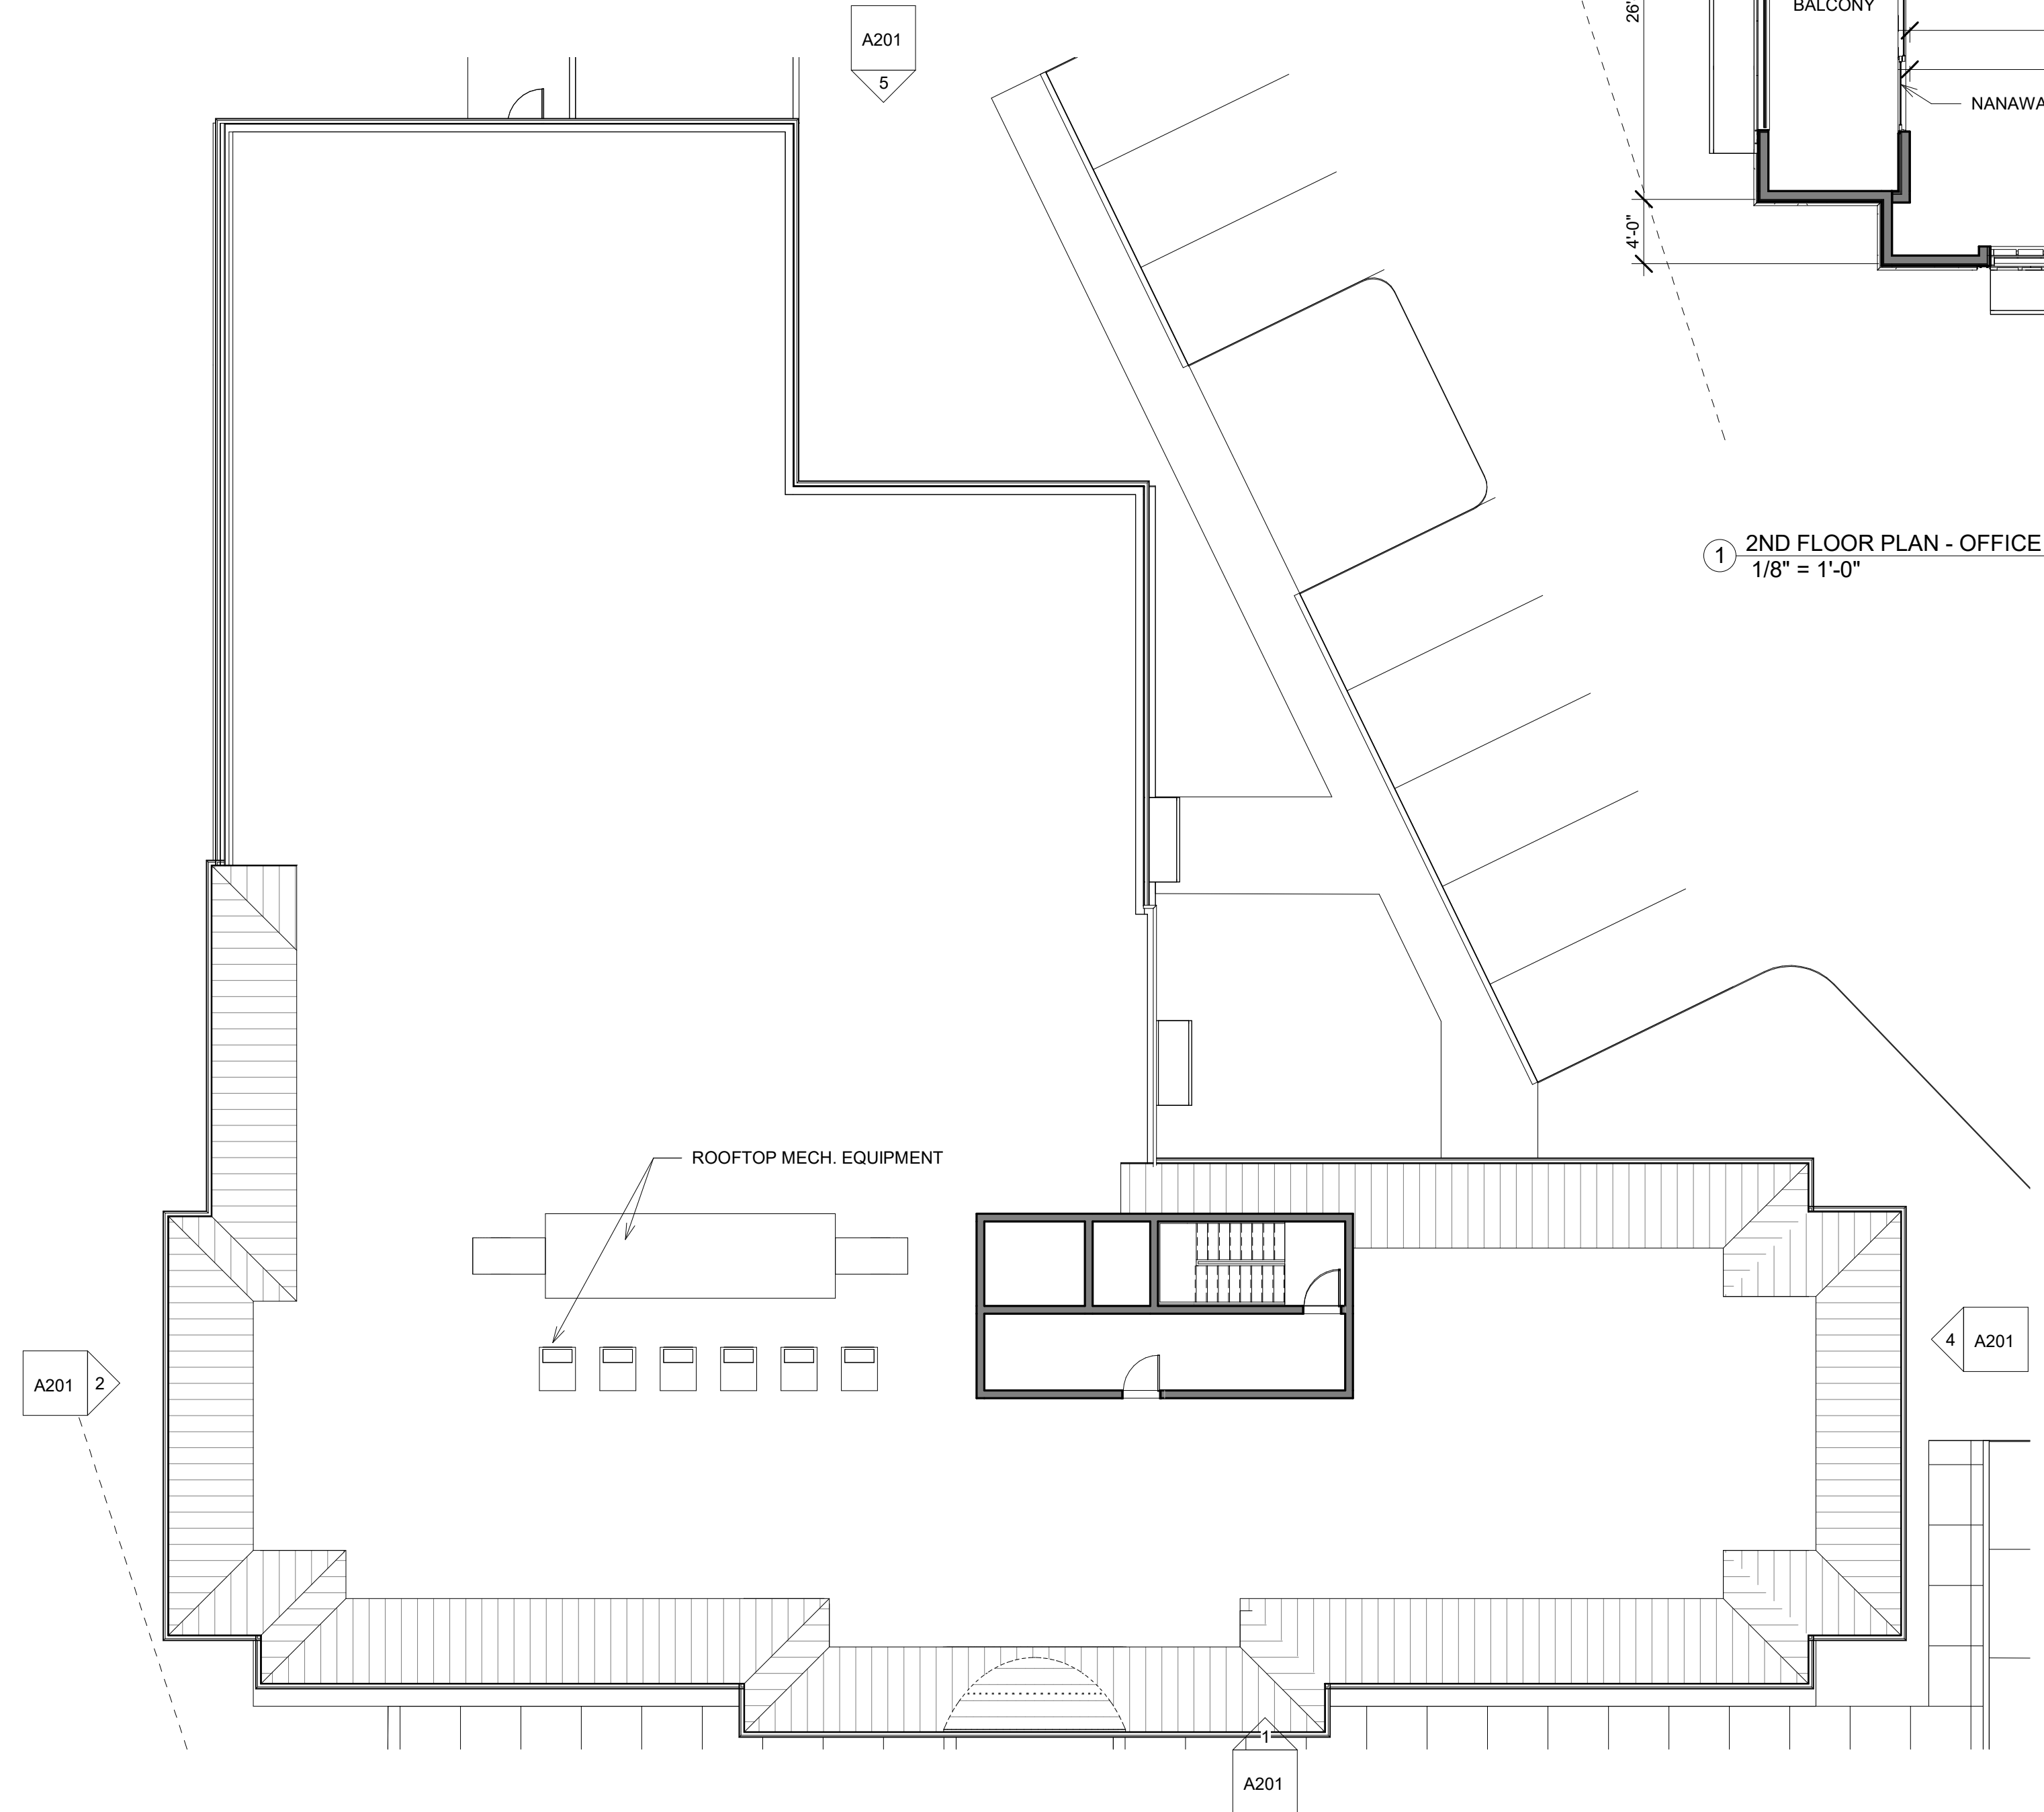

2 ROOF PLAN - OFFICE BUILDING
3/32" = 1'-0"

REVISIONS:

No.	Description	Date

CONCEPT DEVELOPMENT
NOT FOR CONSTRUCTION


TITLE: 2ND FLOOR PLAN - OFFICE BUILDING

DATE: 04/06/2021


JOB NO.: 1926

DRAWING NO.:


A112

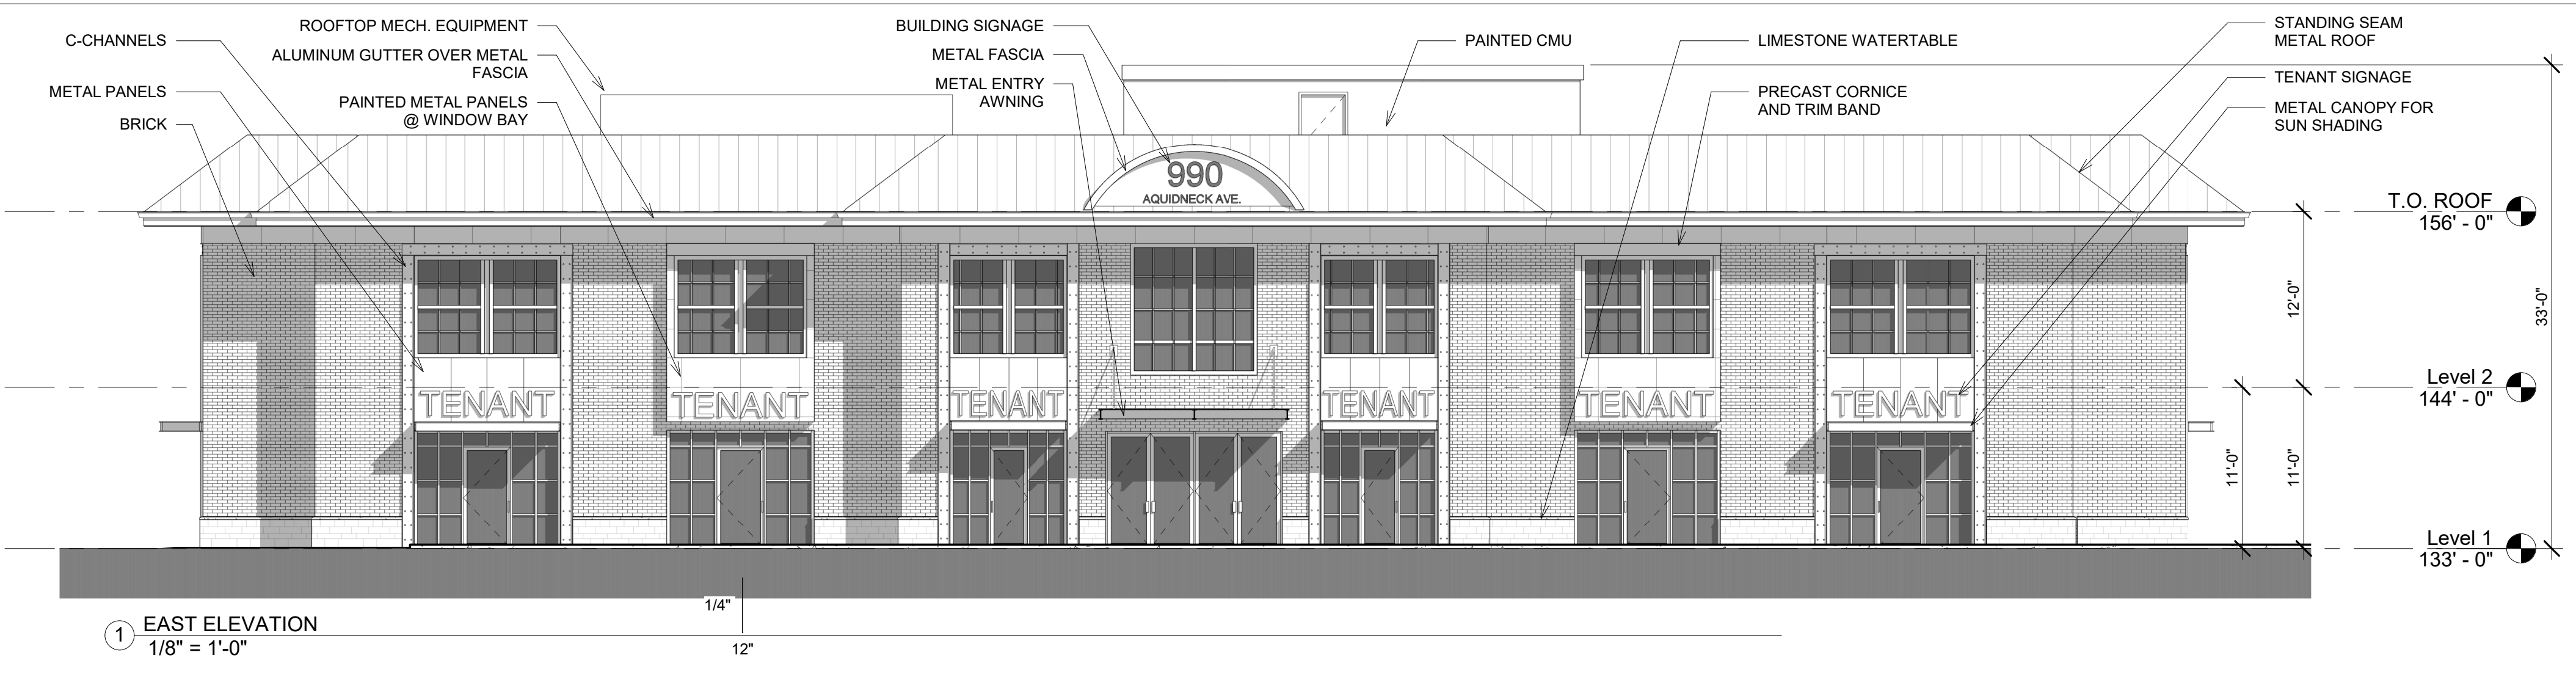


① EAST ELEVATION
1/8" = 1'-0"

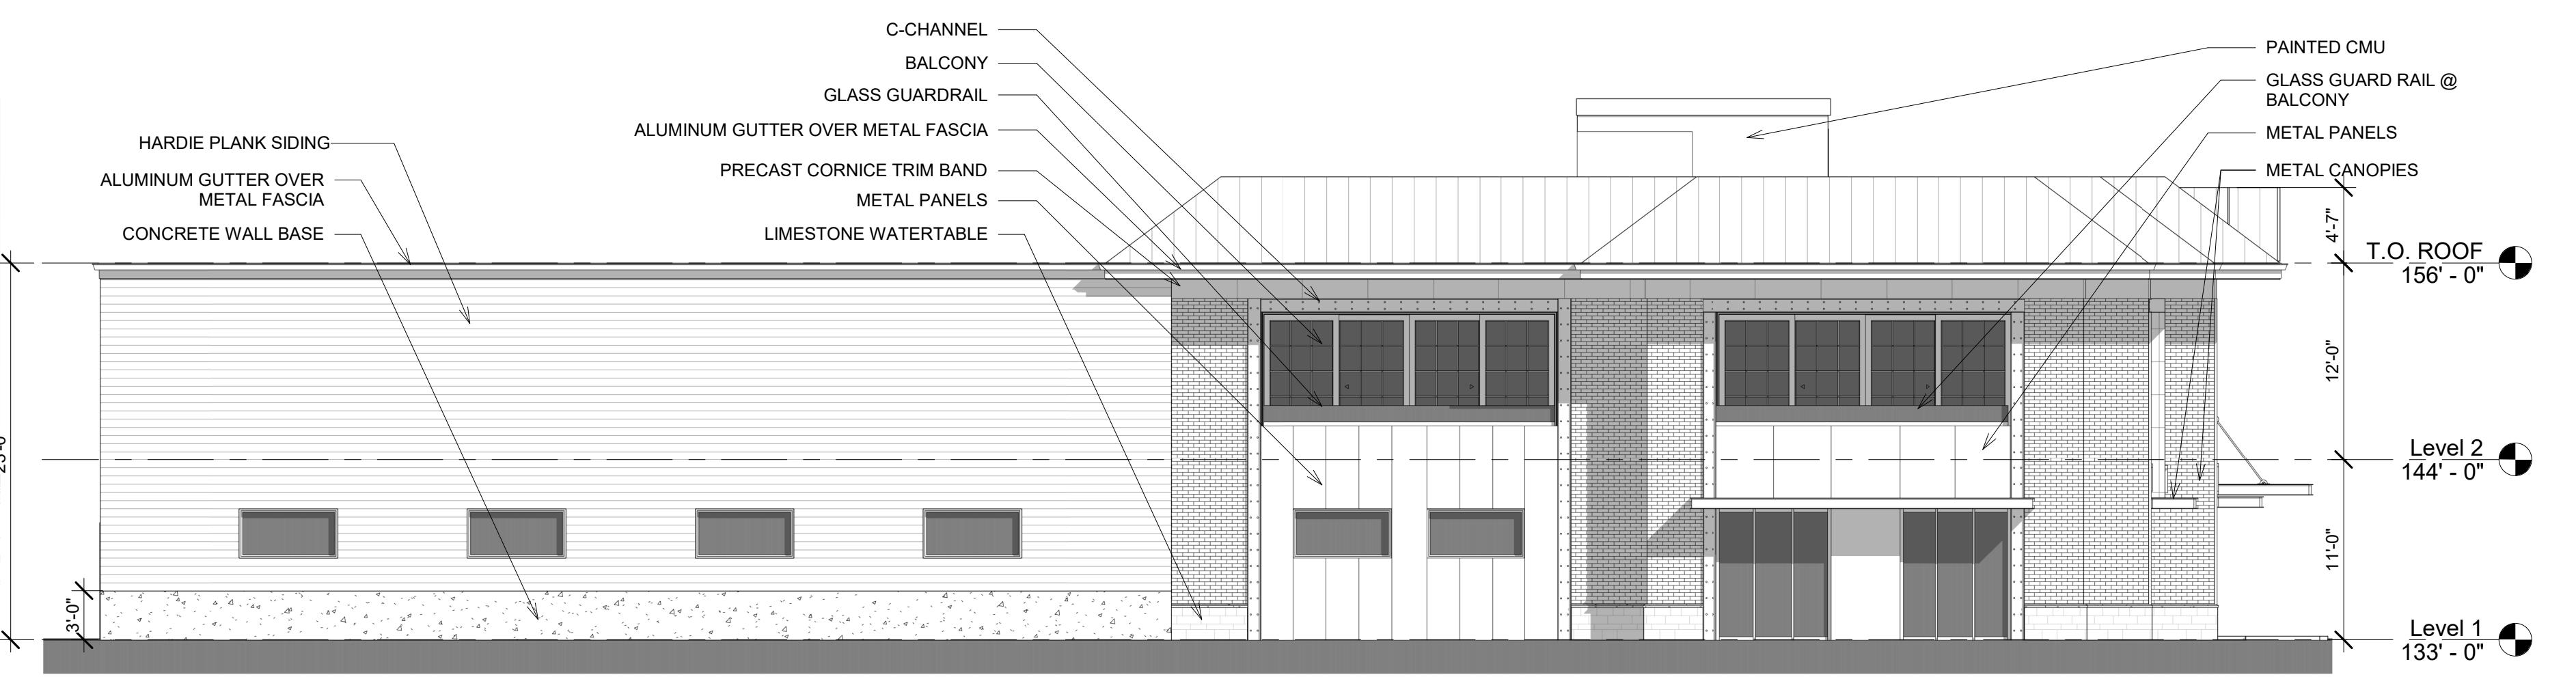

② SOUTH ELEVATION
1/8" = 1'-0"

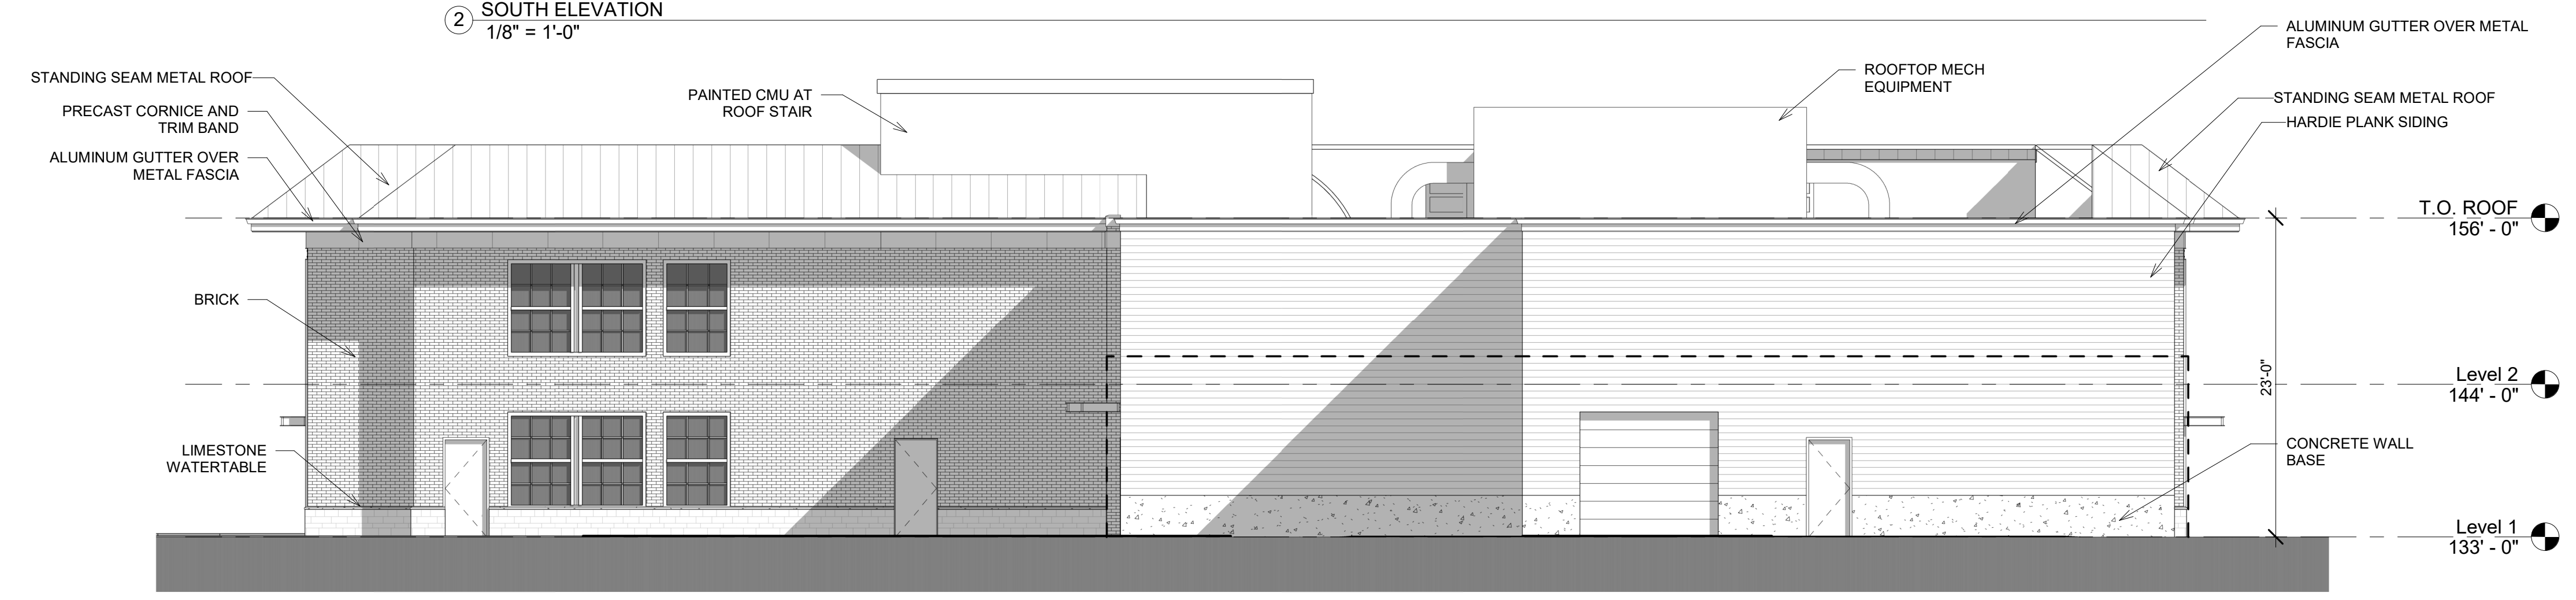

⑤ WEST ELEVATION
1/8" = 1'-0"

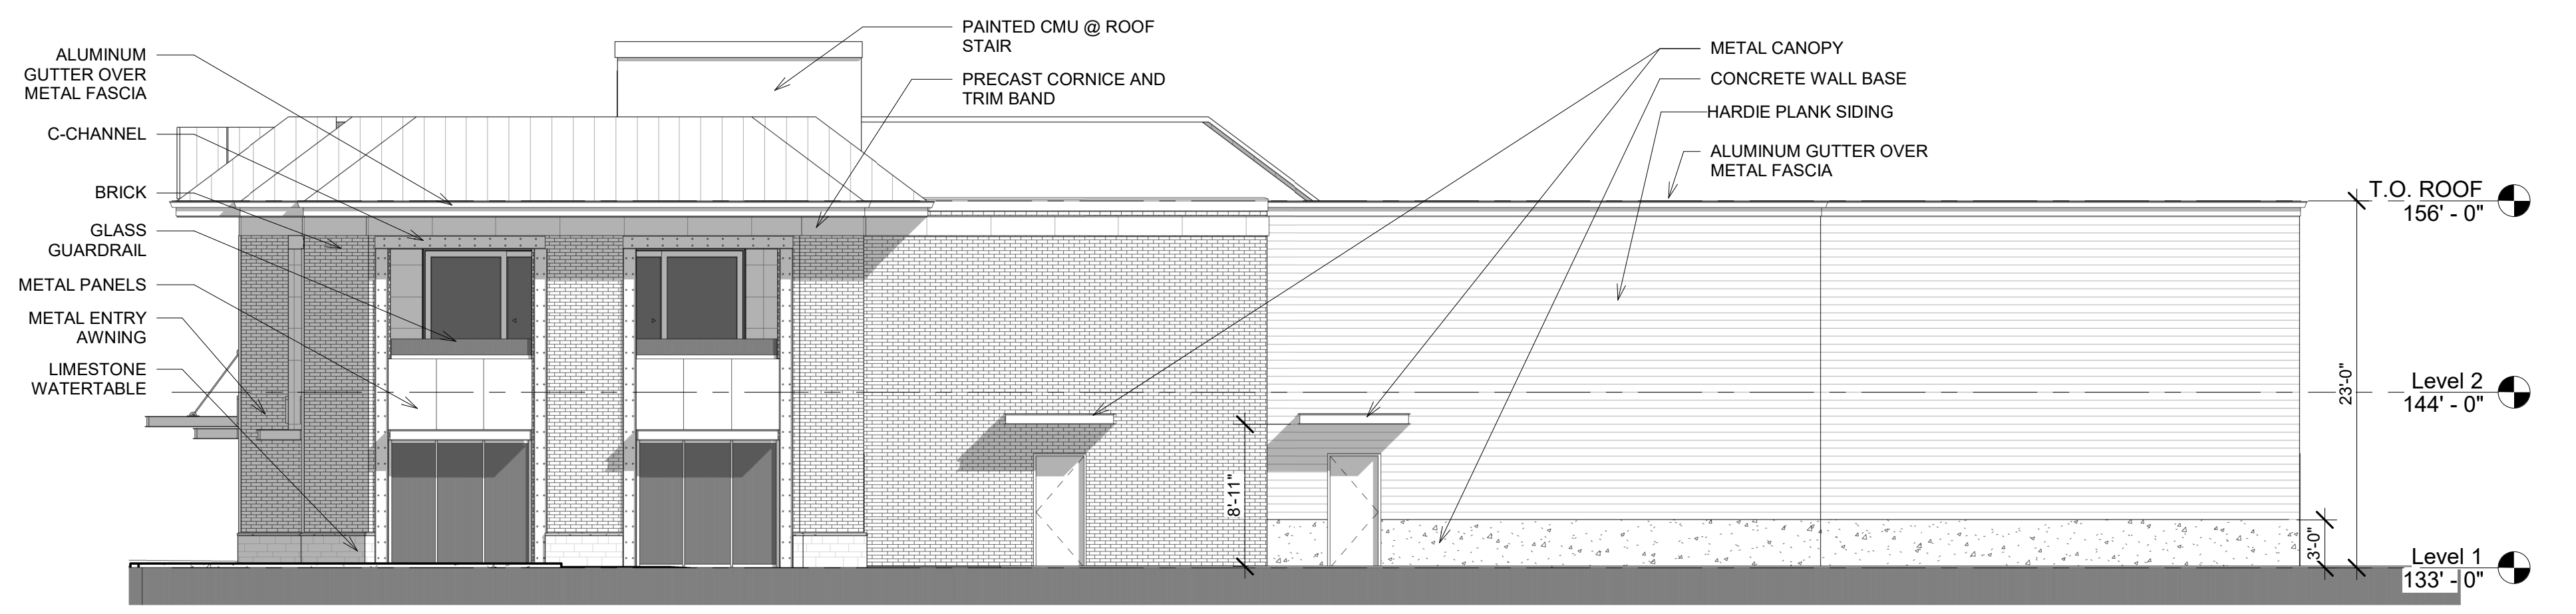

④ NORTH ELEVATION
1/8" = 1'-0"

REVISIONS:

No.	Description	Date

**CONCEPT DEVELOPMENT
NOT FOR CONSTRUCTION**


TITLE: ELEVATIONS - OFFICE BUILDING

DATE: 04/06/2021


JOB NO.: 1926

DRAWING NO.:


A201

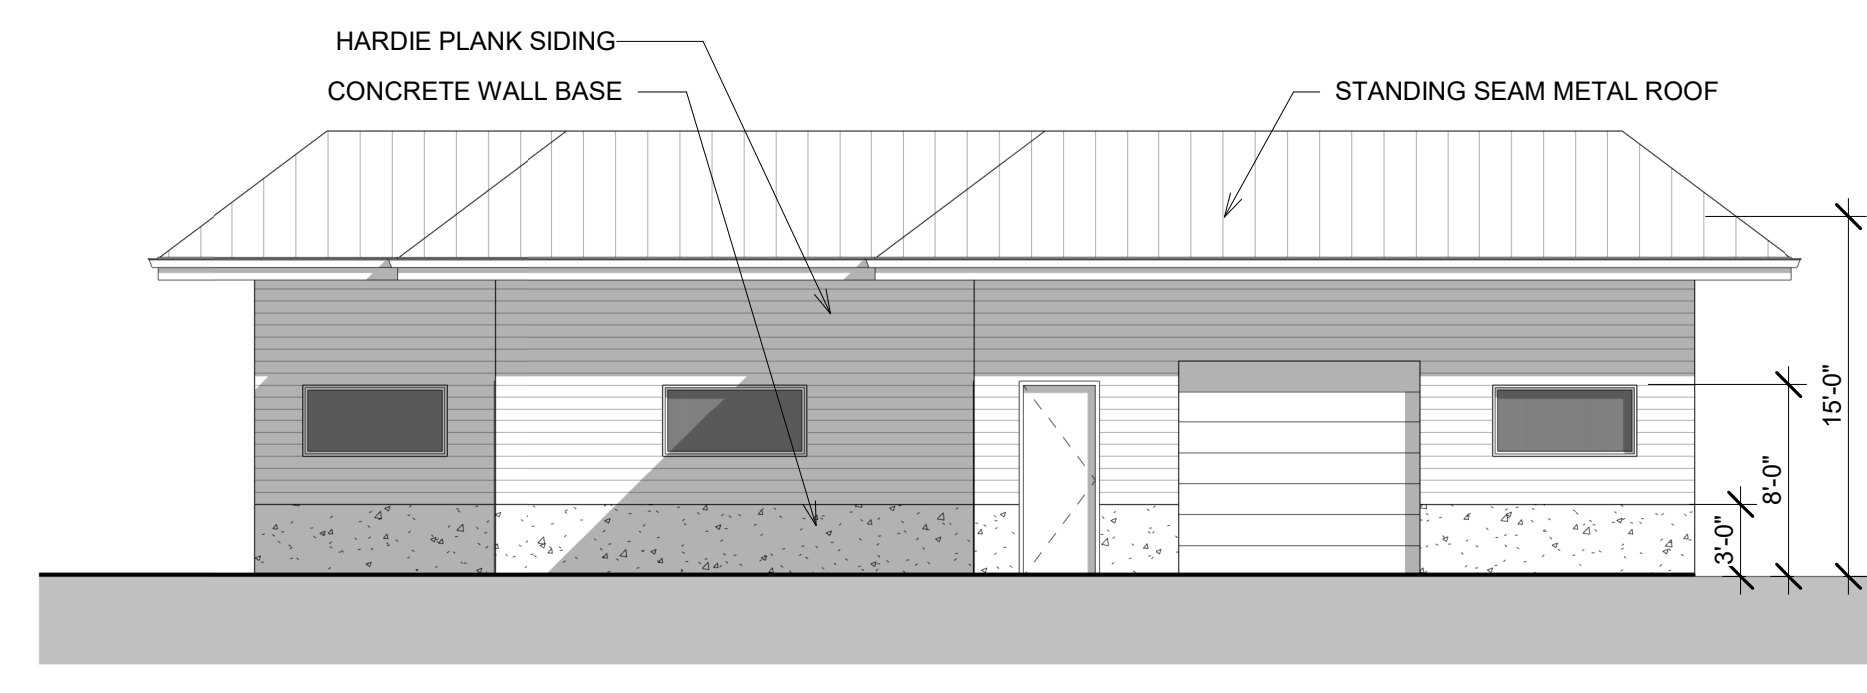


⑤ WEST ELEV. - TRADESMAN CENTER
1/8" = 1'-0"

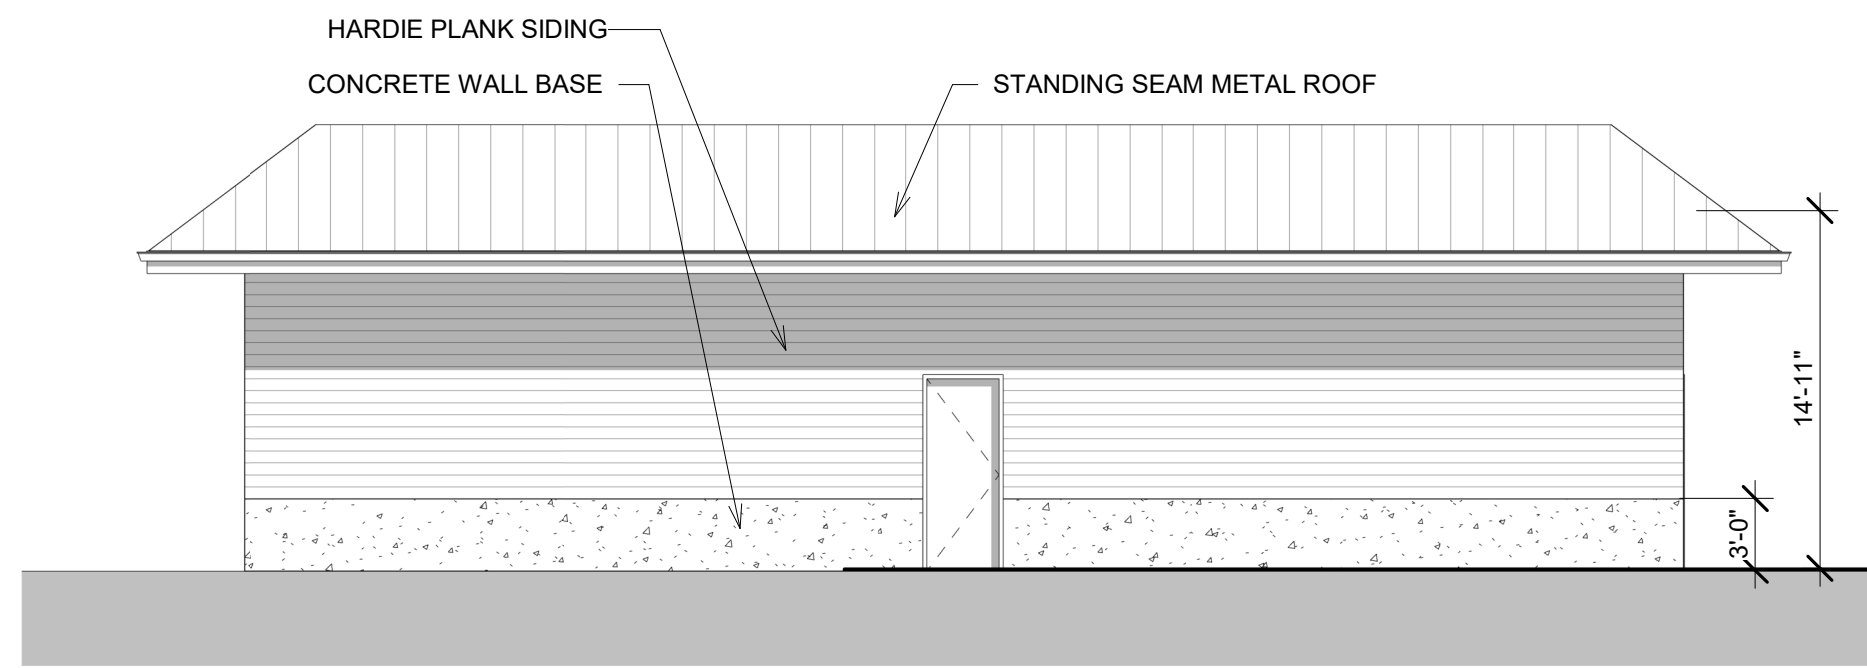


② EAST ELEV. - TRADESMAN CENTER
1/8" = 1'-0"

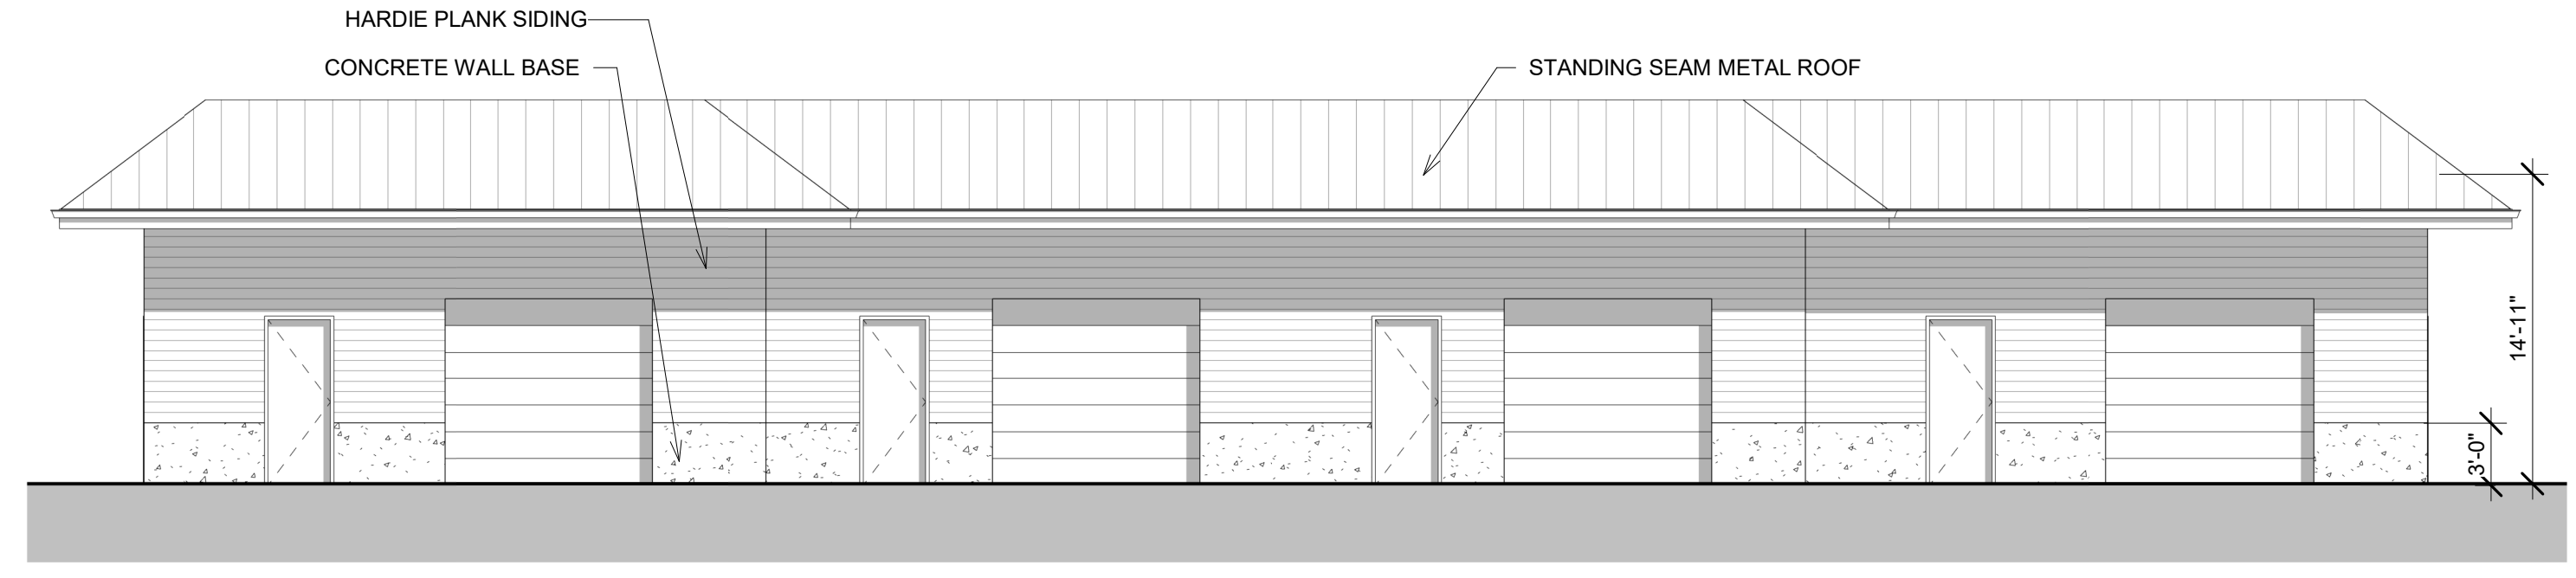


③ NORTH ELEV. - TRADESMAN CENTER
1/8" = 1'-0"

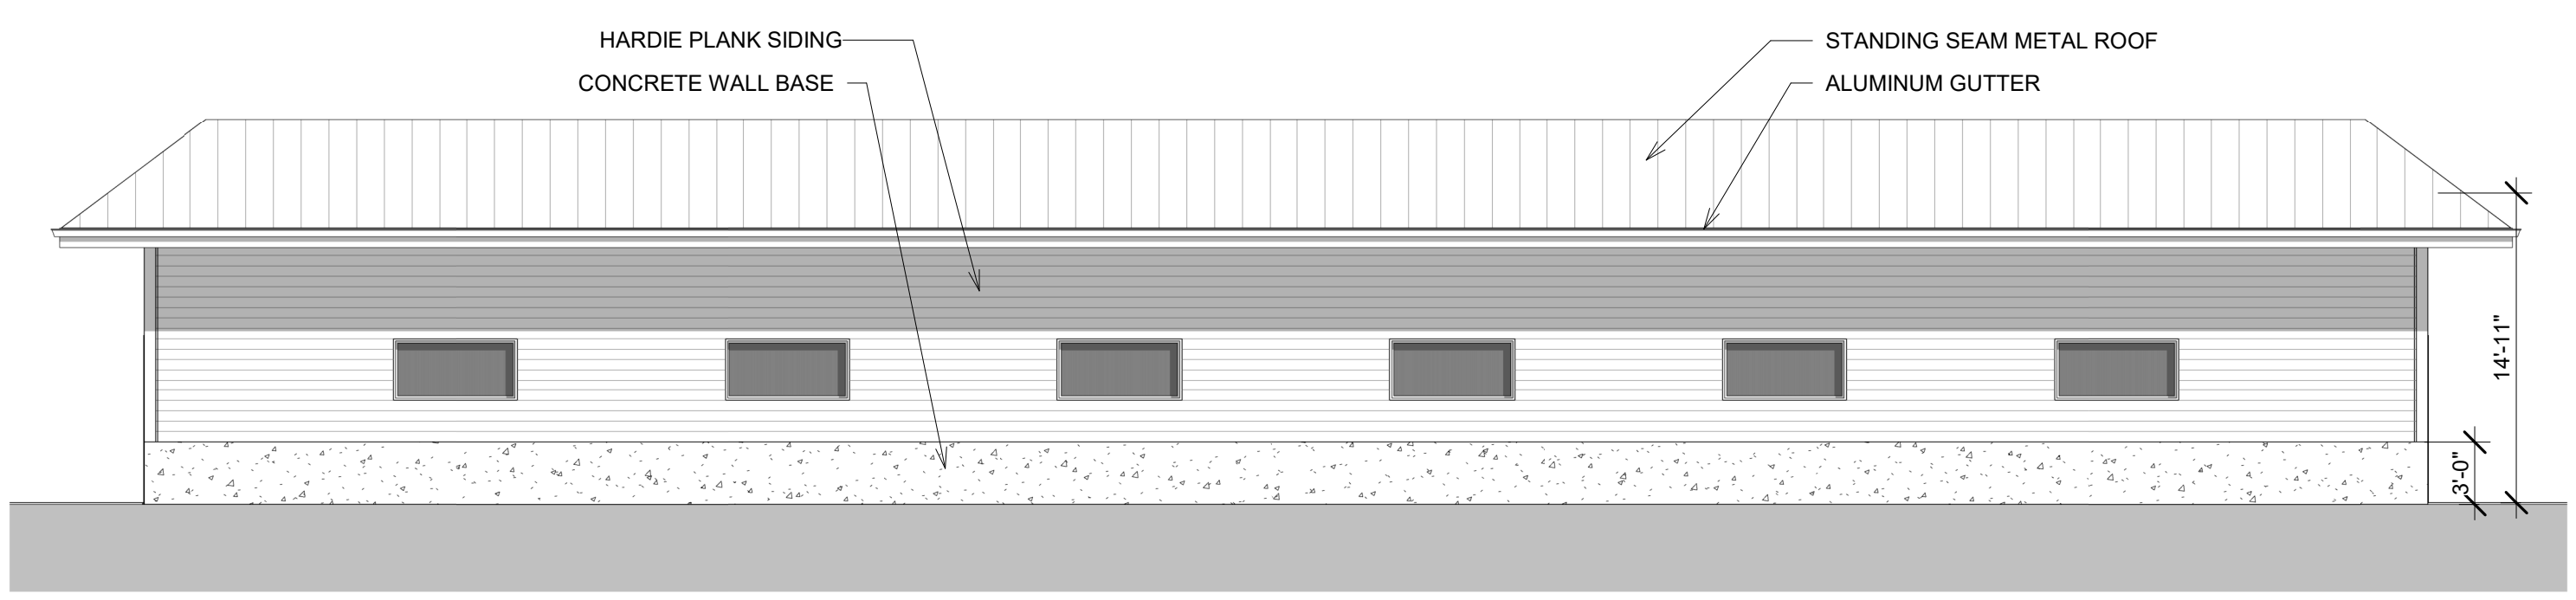

④ SOUTH ELEV. - TRADESMAN CENTER
1/8" = 1'-0"

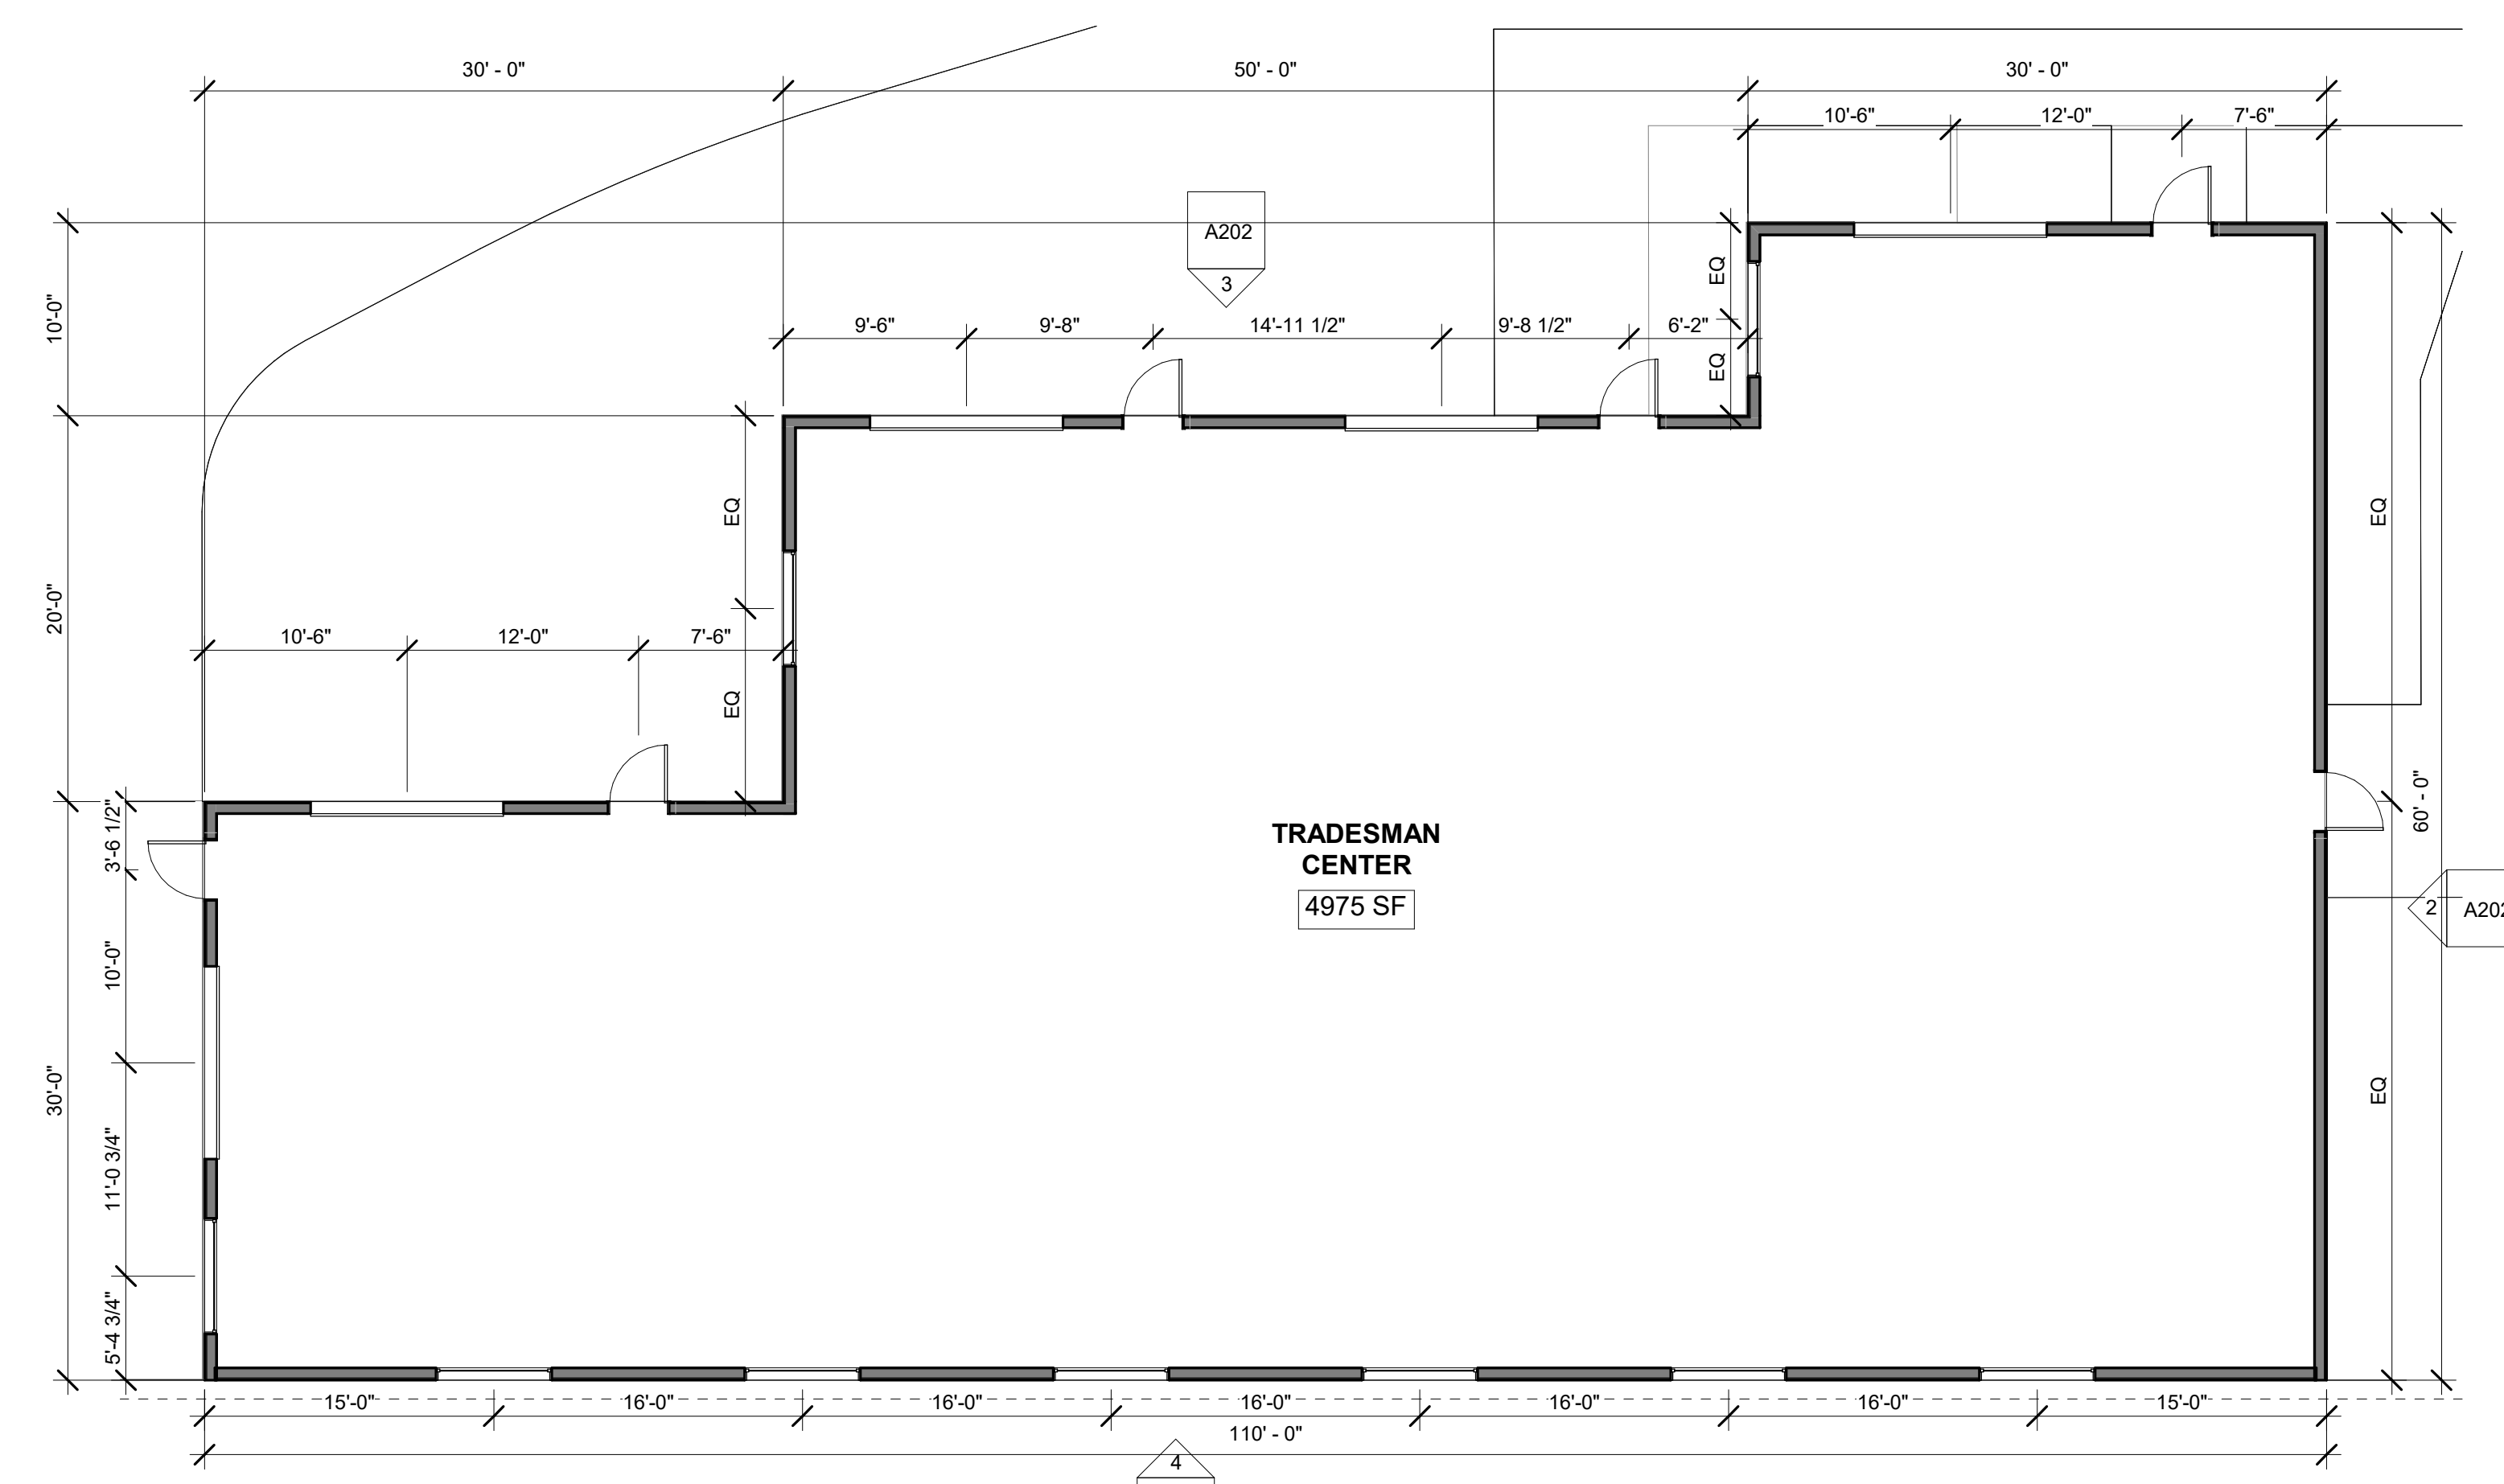

① FLOOR PLAN - TRADESMAN CENTER
1/8" = 1'-0"

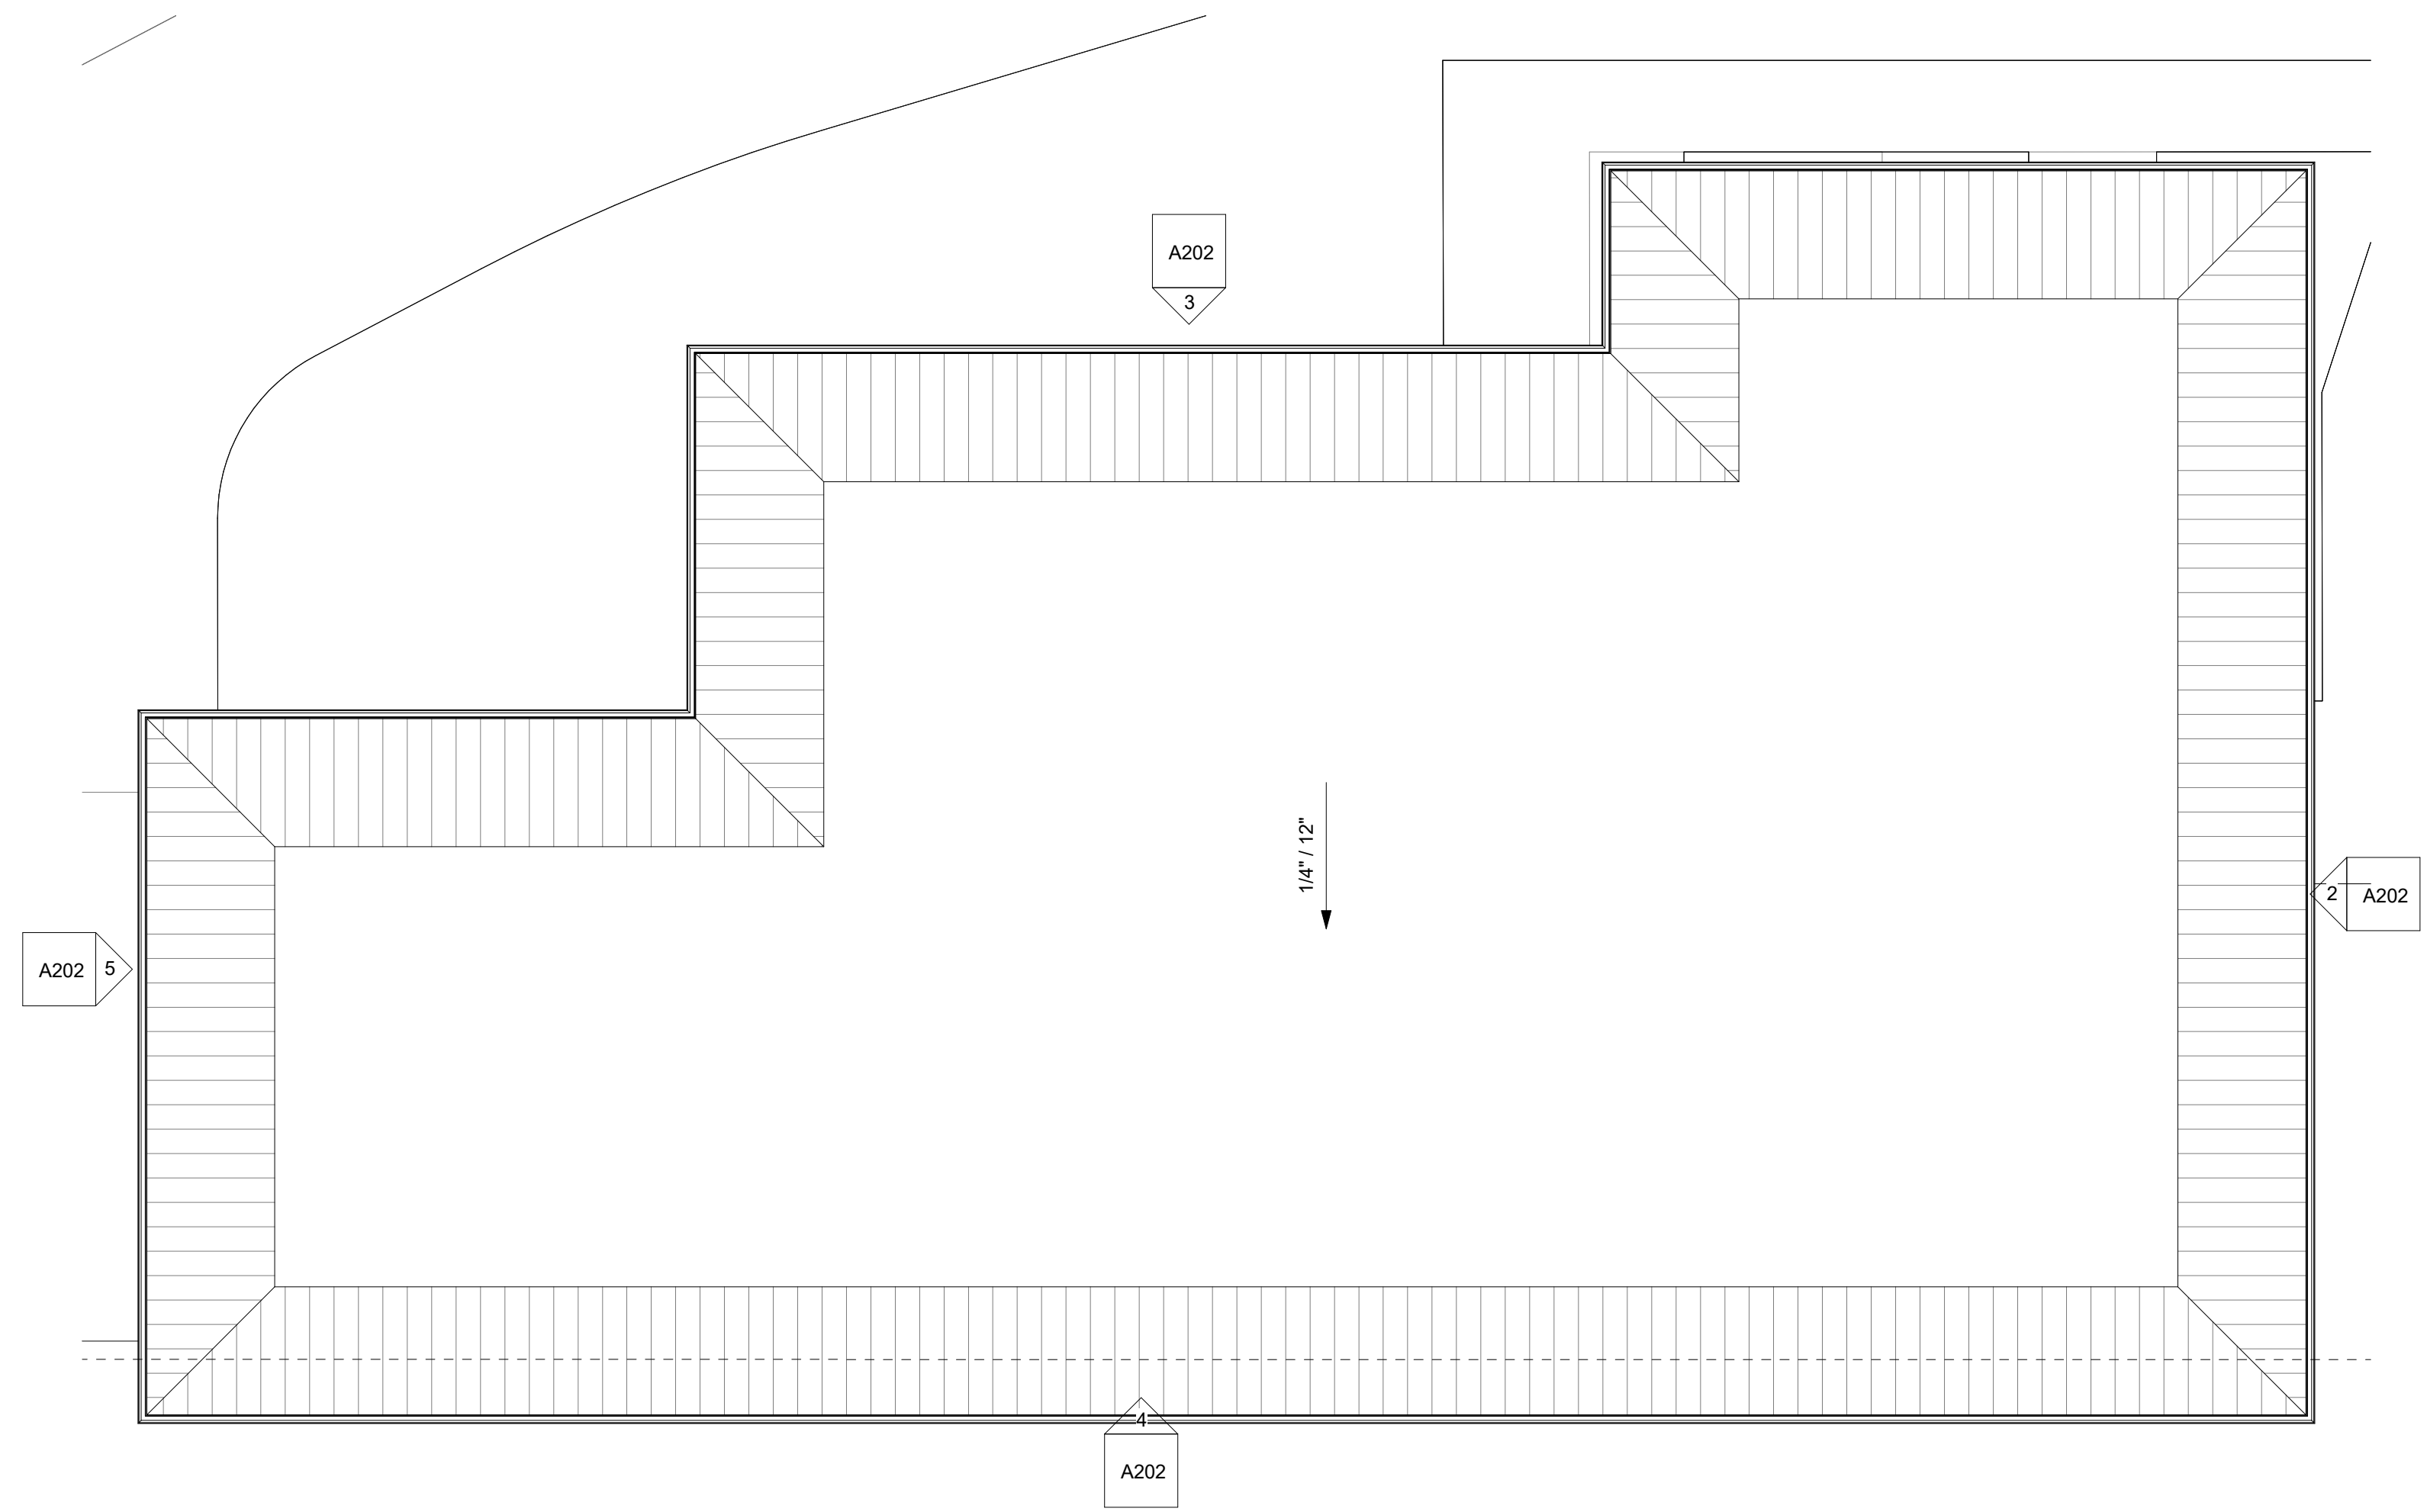

⑥ ROOF PLAN - TRADESMAN CENTER
1/8" = 1'-0"

REVISIONS:

No.	Description	Date

CONCEPT DEVELOPMENT
NOT FOR CONSTRUCTION

TITLE: PLANS AND ELEVATIONS
- TRADESMAN CENTER

DATE: 04/06/2021
JOB NO.: 1926

DRAWING NO.:

A202