



1 SOUTH ELEVATION
SCALE: 1/4" = 1'-0"

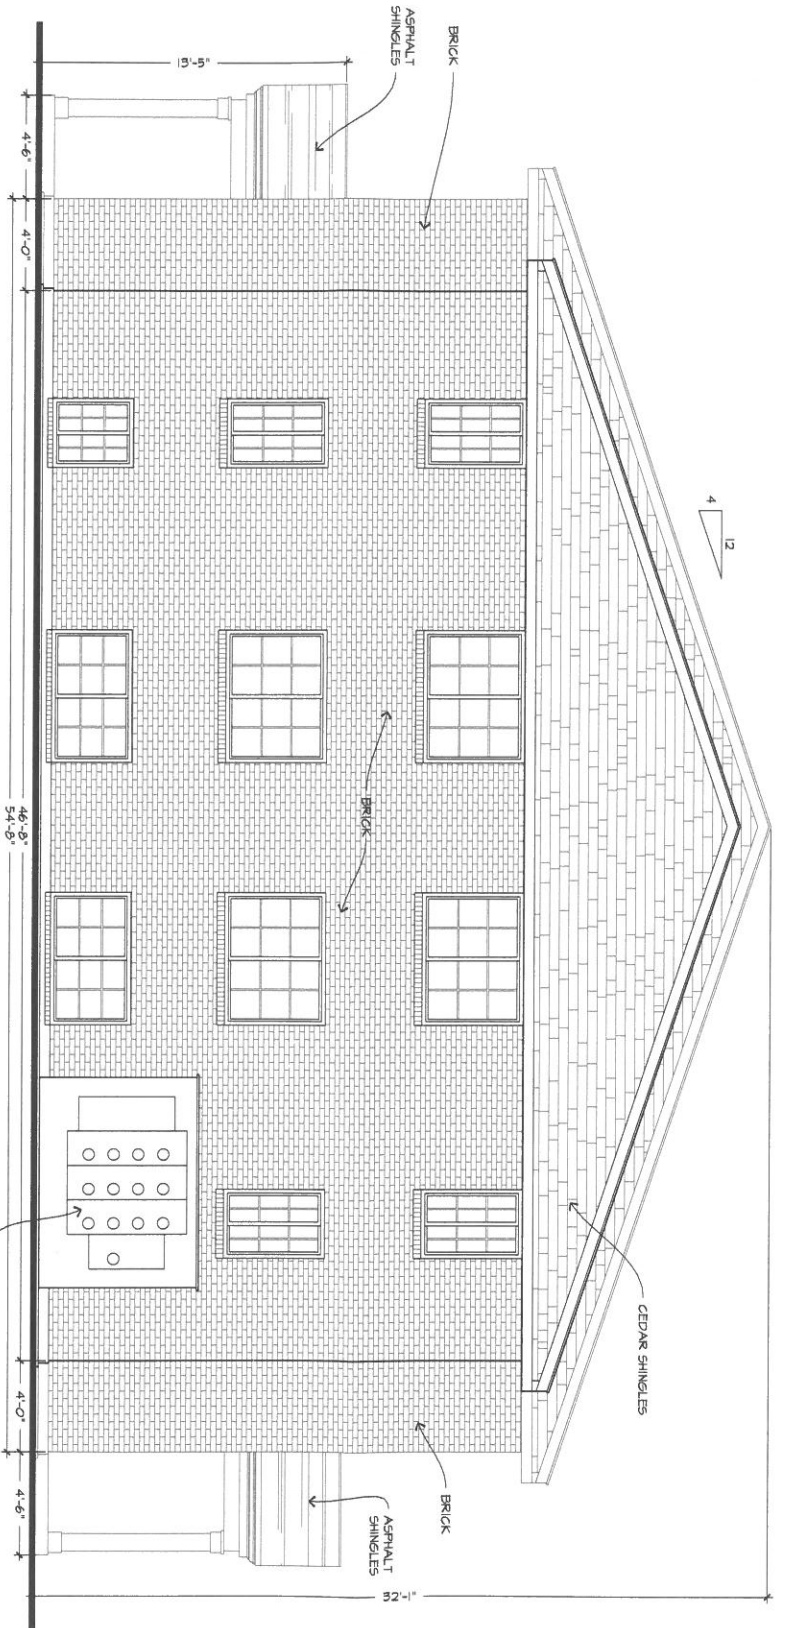

2 EAST ELEVATION
SCALE: 1/4" = 1'-0"

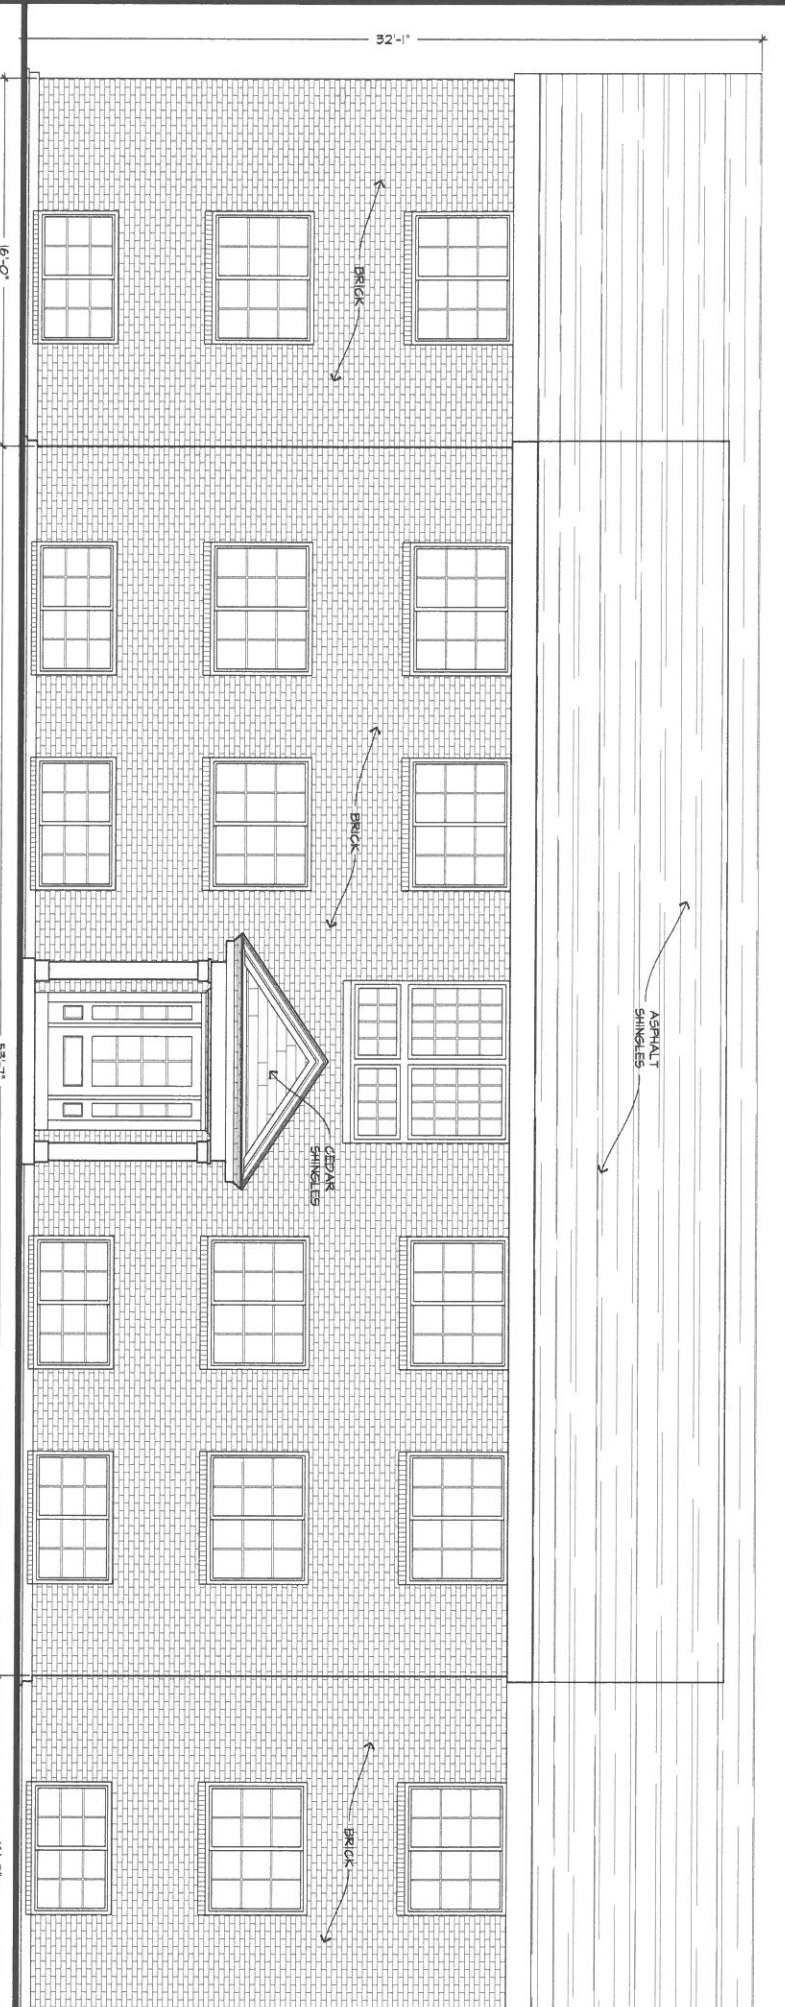

1 SOUTH ELEVATION
SCALE: 1/4" = 1'-0"

A2.0

Aquidneck Crossing
438 East Main Road
Middletown, Rhode Island

DESCRIPTION: RENOVATED
EXTERIOR ELEVATIONS

SCALE: 1/4" = 1'-0"
DATE: March 22, 2021

REVISIONS:

**CORDISEN
DESIGN
ARCHITECTURE**
42 West Main Road
Middletown, RI 02842
CordisenDesign.com
401.619.4489



THIS DRAWING IS INTENTED TO BE USED FOR PERMITS AND RECONSTRUCTION PURPOSES ONLY. IT IS NOT TO BE USED FOR CONSTRUCTION OF THE PROJECT. ANY CHANGES TO THE PROJECT MUST BE APPROVED BY THE ARCHITECT. THE ARCHITECT ASSUMES NO LIABILITY FOR THE ACCURACY OF THE INFORMATION PROVIDED HEREON.