





72 JOHNNYCAKE HILL RD
MIDDLETOWN RI 02842

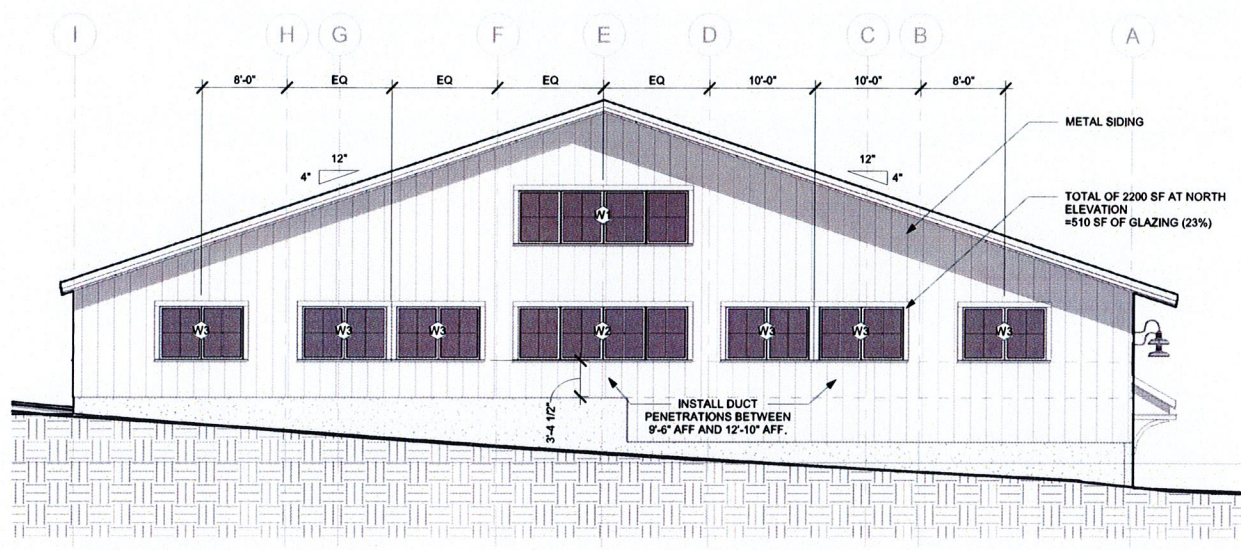


1 NORTH ELEVATION PROPOSED
1/8" = 1'-0"

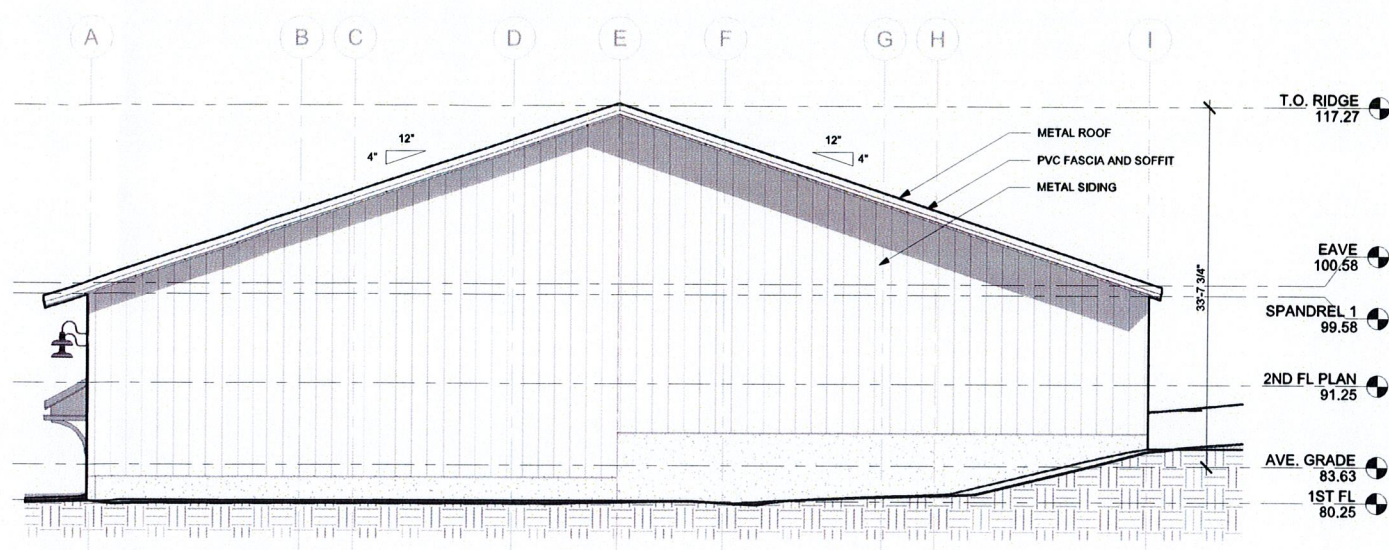


2 SOUTH ELEVATION PROPOSED
1/8" = 1'-0"



WINDOW SCHEDULE						
TYPE	COUNT	Description	OPERATION	WIDTH	HEIGHT	Comments
W1	5	4 MULLED UNITS	FIXED	16'-0"	5'-0"	PROVIDE UV PROTECTION
W2	1	4 MULLED UNITS	FIXED	16'-0"	5'-0"	FALSE WINDOWS (SOLID WALL ALONG INTERIOR), SPANDREL GLASS
W3	6	2 MULLED UNITS	FIXED	8'-0"	5'-0"	FALSE WINDOWS (SOLID WALL ALONG INTERIOR), SPANDREL GLASS
W4	3	5 MULLED UNITS	FIXED	20'-0"	2'-0"	PROVIDE UV PROTECTION

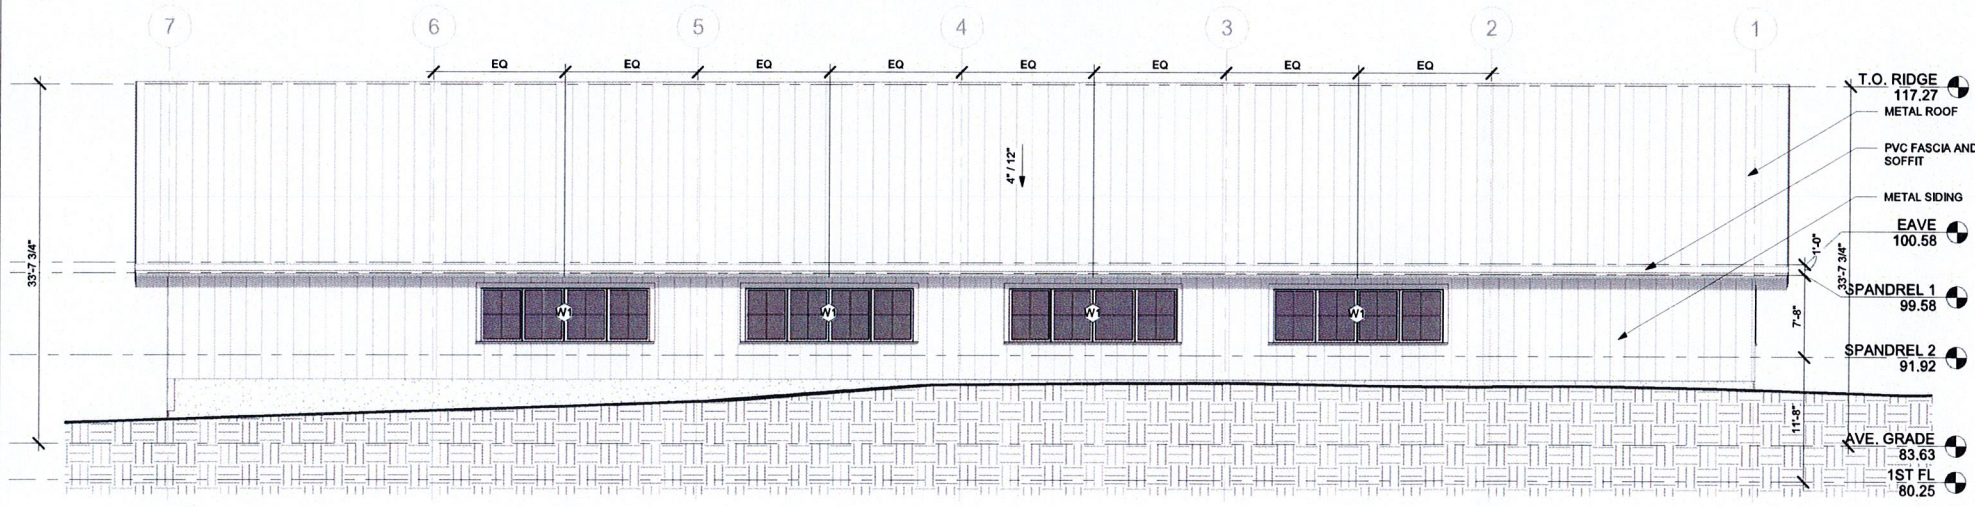

3 EAST ELEVATION PROPOSED
1/8" = 1'-0"

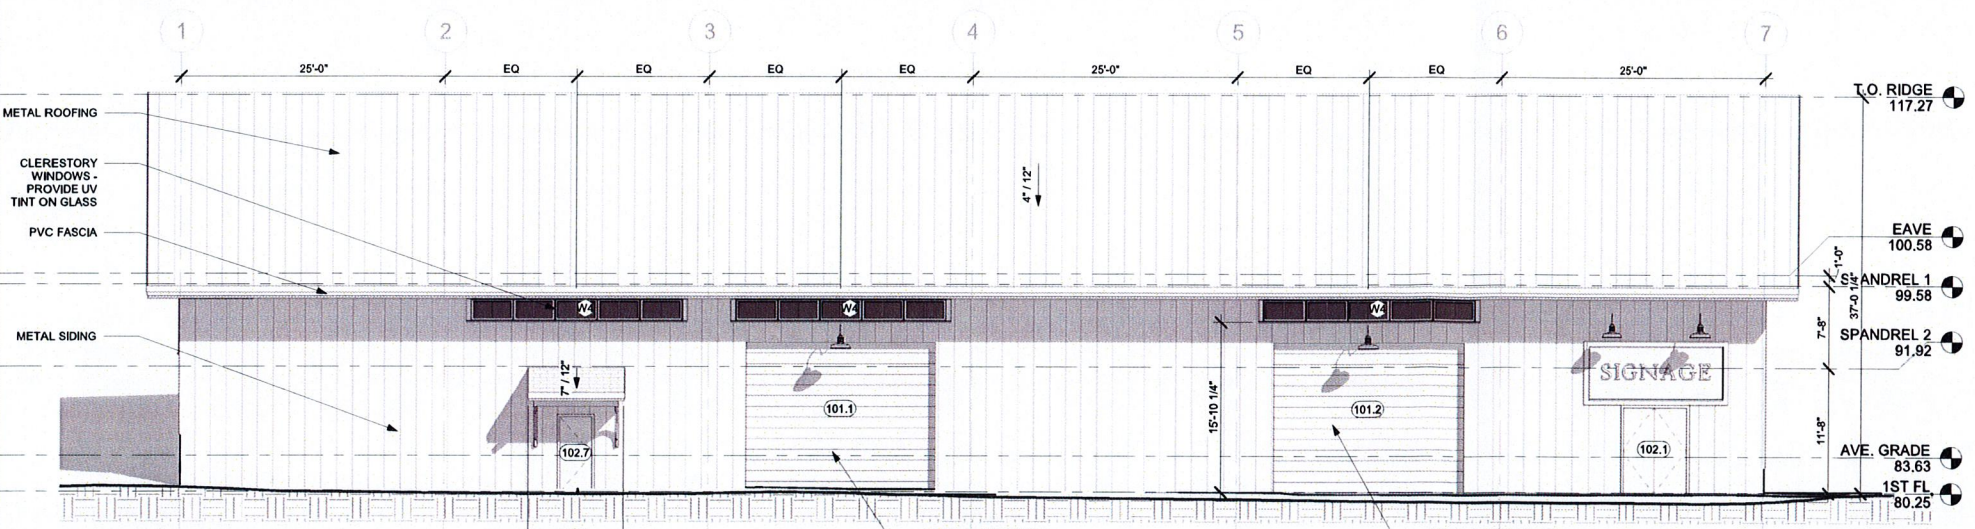

4 WEST ELEVATION PROPOSED
1/8" = 1'-0"

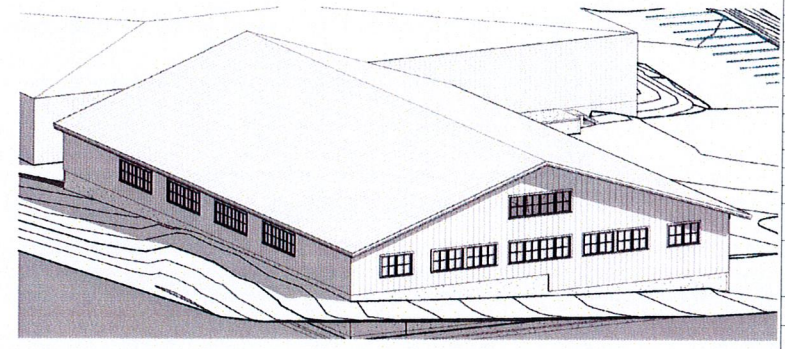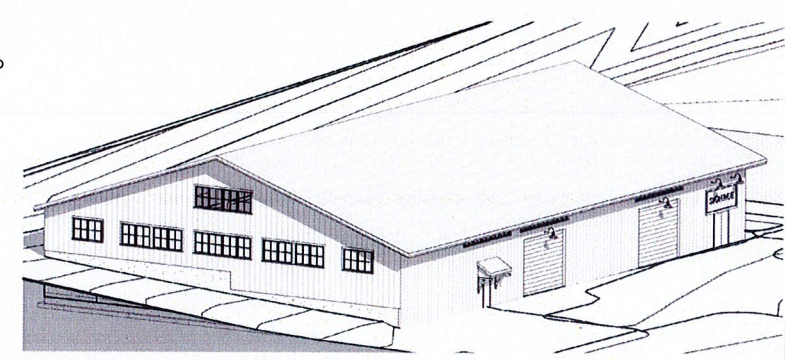

REVISIONS:

No.	Description	Date

PERMIT SET
TITLE: EXTERIOR ELEVATIONS
DATE: 07-26-2024
JOB NO.: 2211
DRAWING NO.: