


PAUL D. BURKE ARCHITECT
AIA, NCA, R.B.
111 Vantage Ave.
Middletown, Ohio 44830
419-442-4855

PROJECT:
SPORTS TICKET
RESTAURANT
MIDDLETOWN, OH

1.5.23

SCALE: 1/8" = 1'

A2

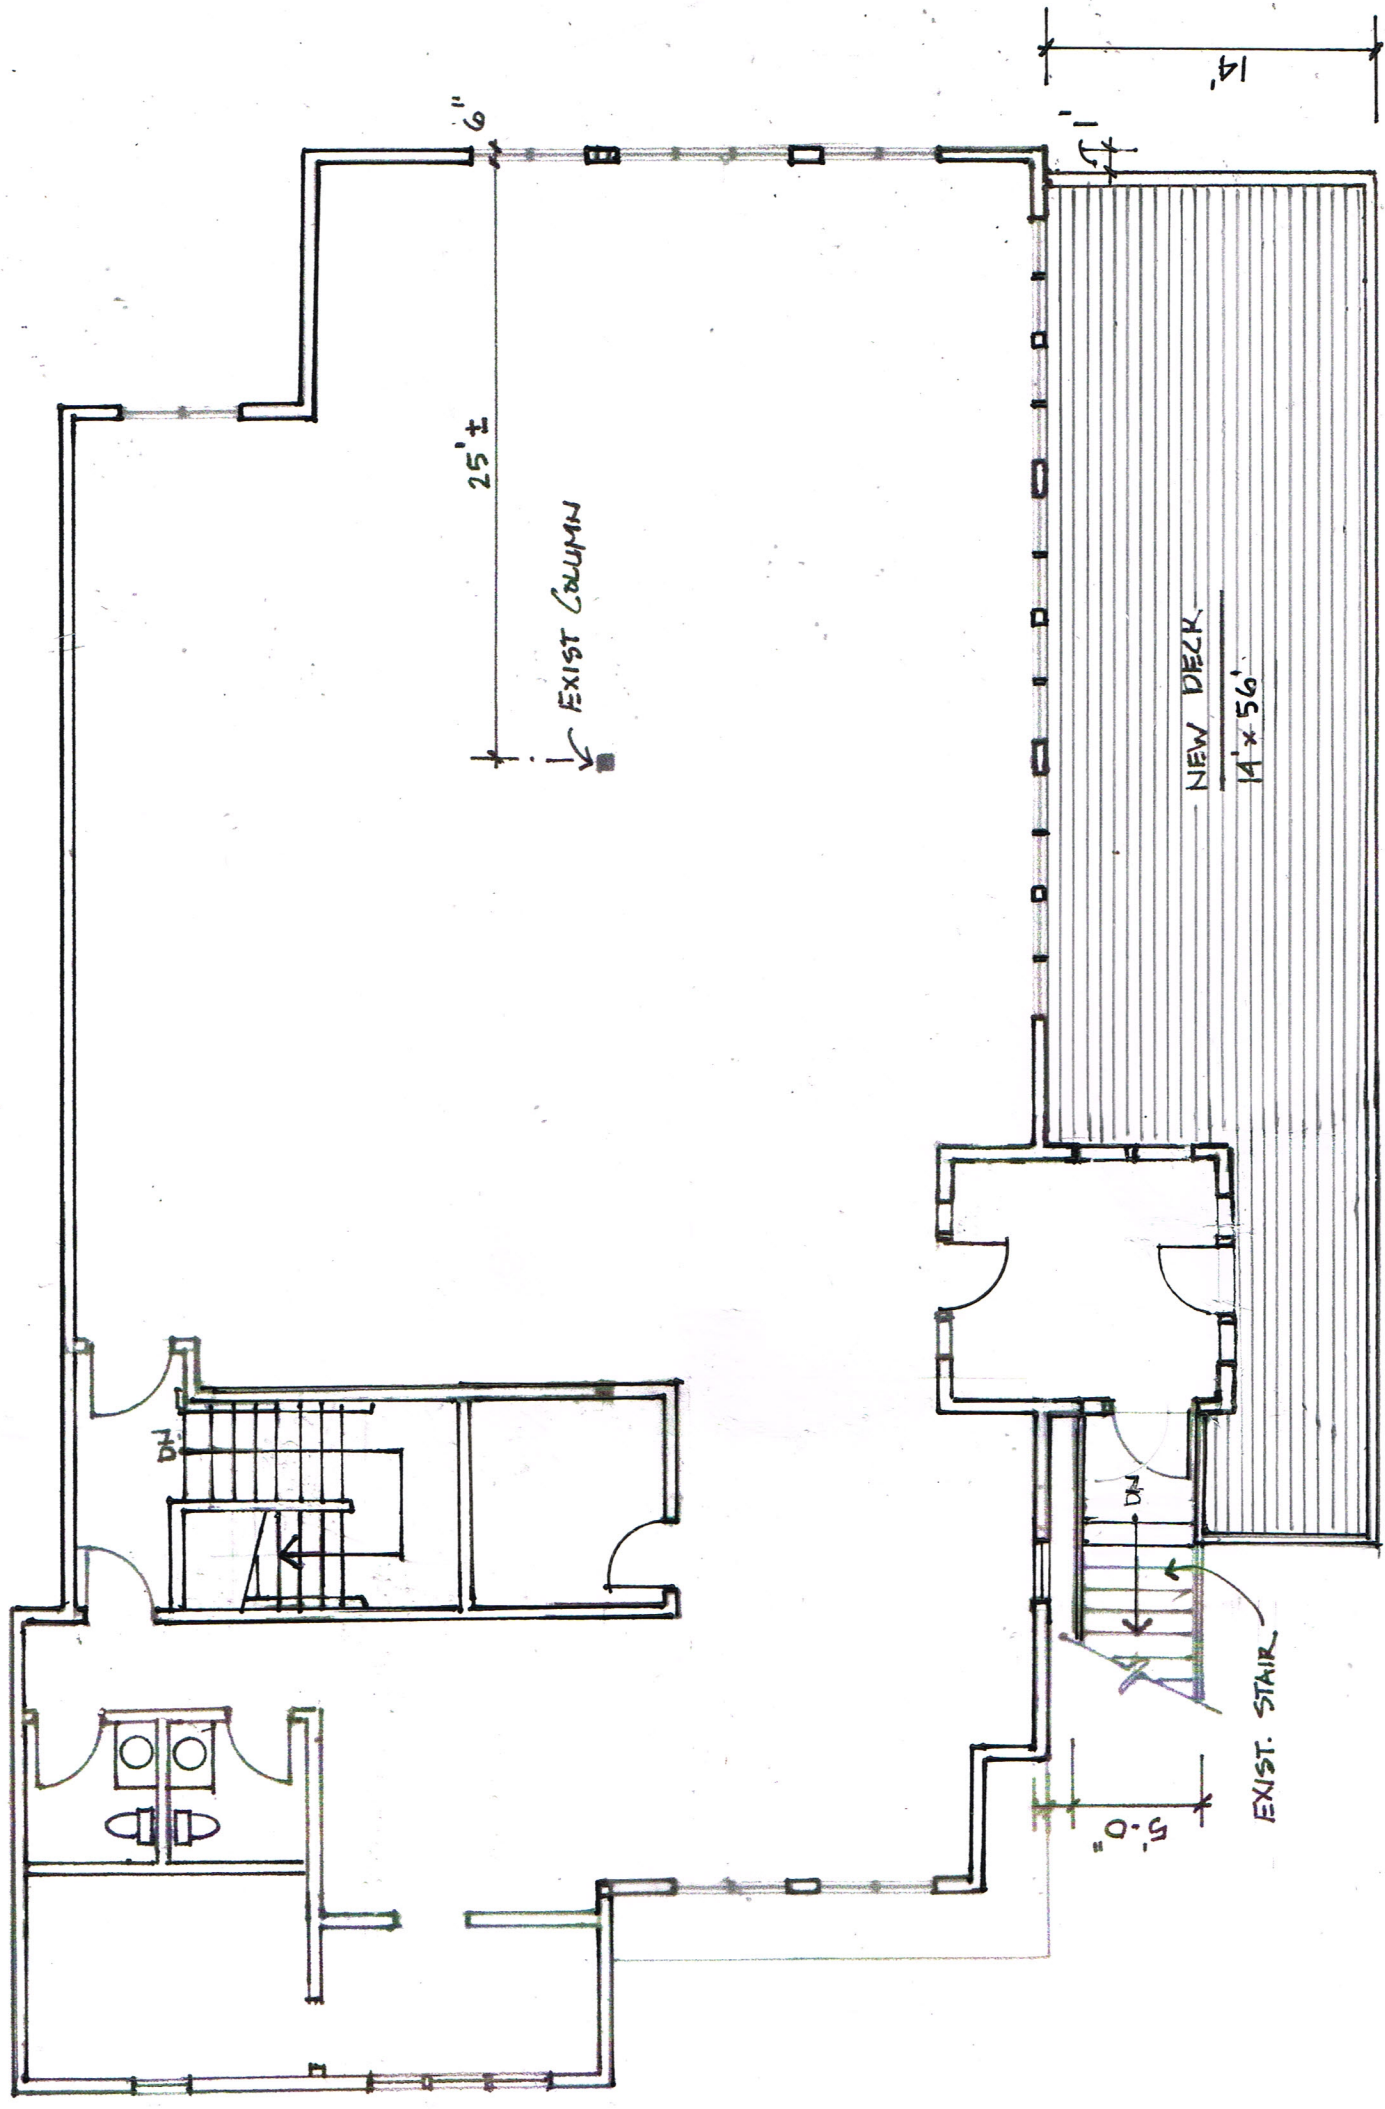

SECOND FLOOR PLAN
1/8" = 1'-0"