


PAUL D. BURKE, ARCHITECT
AIA, NCARB
211 Parkside Ave.
Middletown, CT 06459
860-442-4422

PROJECT:
SPORTS TICKET
RESTAURANT
MIDDLETOWN, CT

1.5.23

SCALE: 1/8"

A3

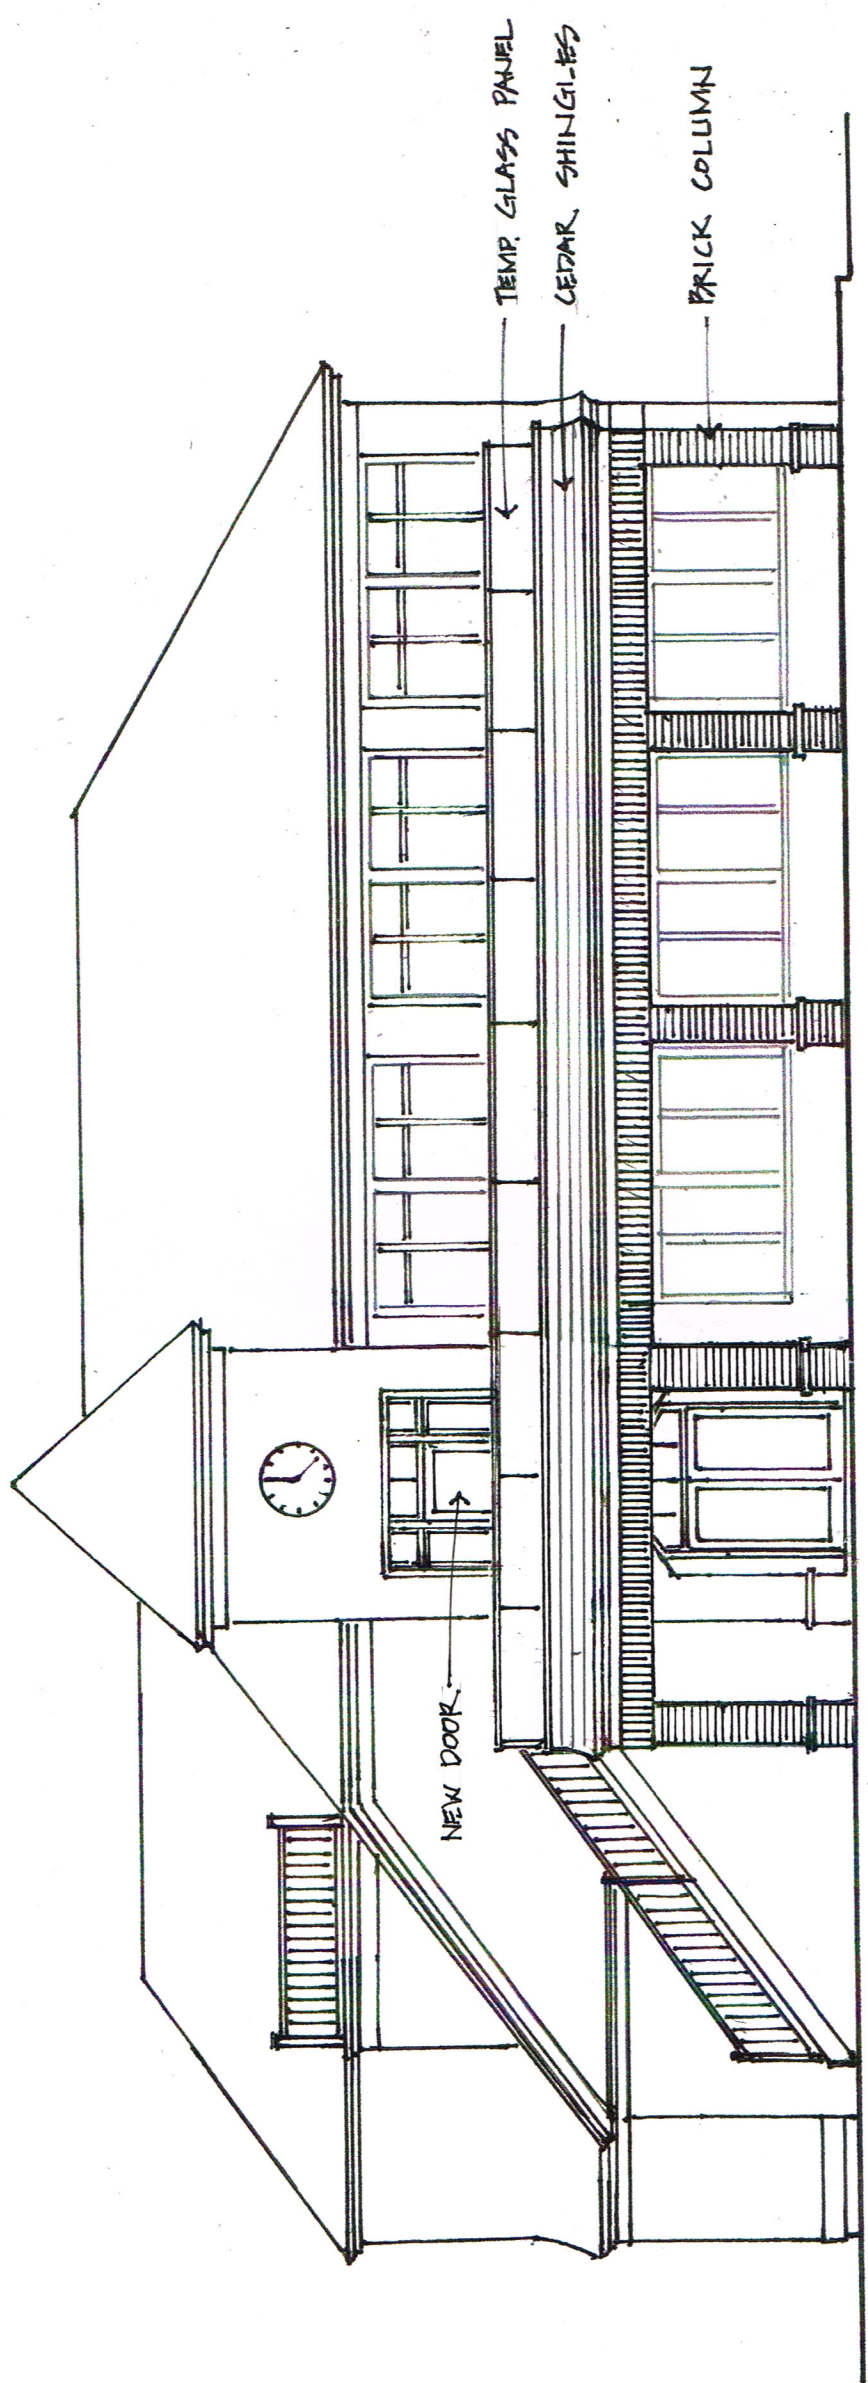

1/8" = 1'-0"

West Elevation