



RENDERINGS ARE FOR ILLUSTRATION PURPOSES ONLY. DESIGN FEATURES, COLORS, MATERIALS, AND SCALE ARE SUBJECT TO CHANGE AND VARIATION. REFER TO ARCH. DWG'S FOR PROPOSED DESIGN.



**CORDTSEN
DESIGN
ARCHITECTURE**
42 West Main Road
Middletown, RI 02842
CordtsenDesign.com
401.619.4689

DESCRIPTION:
RENDERING

SCALE:

DATE: SEPTEMBER 27, 2024

CENTREVILLE BANK
160 EAST MAIN RD. MIDDLETOWN, RI

A1

2024 © COPYRIGHT. THIS DRAWING IS NOT TO BE USED FOR REPRODUCTION, FABRICATION, OR FOR CONSTRUCTION OF ANY BUILDING WITHOUT FIRST OBTAINING THE WRITTEN AUTHORIZATION FROM CORDTSEN DESIGN ARCHITECTURE, INC.



RENDERINGS ARE FOR ILLUSTRATION PURPOSES ONLY. DESIGN FEATURES, COLORS, MATERIALS, AND SCALE ARE SUBJECT TO CHANGE AND VARIATION. REFER TO ARCH. DWG'S FOR PROPOSED DESIGN.



**CORDTSEN
DESIGN
ARCHITECTURE**
42 West Main Road
Middletown, RI 02842
CordtsenDesign.com
401.619.4689

DESCRIPTION:
RENDERING

SCALE:

DATE: SEPTEMBER 27, 2024

CENTREVILLE BANK
160 EAST MAIN RD. MIDDLETOWN, RI

A2

2024 © COPYRIGHT. THIS DRAWING IS NOT TO BE USED FOR MAKING ANY REPRODUCTION THEREOF OR FOR CONSTRUCTION OF ANY BUILDING WITHOUT FIRST OBTAINING THE WRITTEN AUTHORIZATION FROM CORDTSEN DESIGN ARCHITECTURE, INC.





RENDERINGS ARE FOR ILLUSTRATION PURPOSES ONLY. DESIGN FEATURES, COLORS, MATERIALS, AND SCALE ARE SUBJECT TO CHANGE AND VARIATION. REFER TO ARCH. DWG'S FOR PROPOSED DESIGN.



**CORDTSEN
DESIGN
ARCHITECTURE**
42 West Main Road
Middletown, RI 02842
CordtsenDesign.com
401.619.4689

DESCRIPTION:
RENDERING

SCALE:


DATE: SEPTEMBER 27, 2024

CENTREVILLE BANK
160 EAST MAIN RD. MIDDLETOWN, RI

A3

THIS DRAWING IS NOT TO BE USED FOR CONSTRUCTION OF ANY BUILDING WITHOUT FIRST OBTAINING THE WRITTEN AUTHORIZATION FROM CORDTSEN DESIGN ARCHITECTURE, INC.



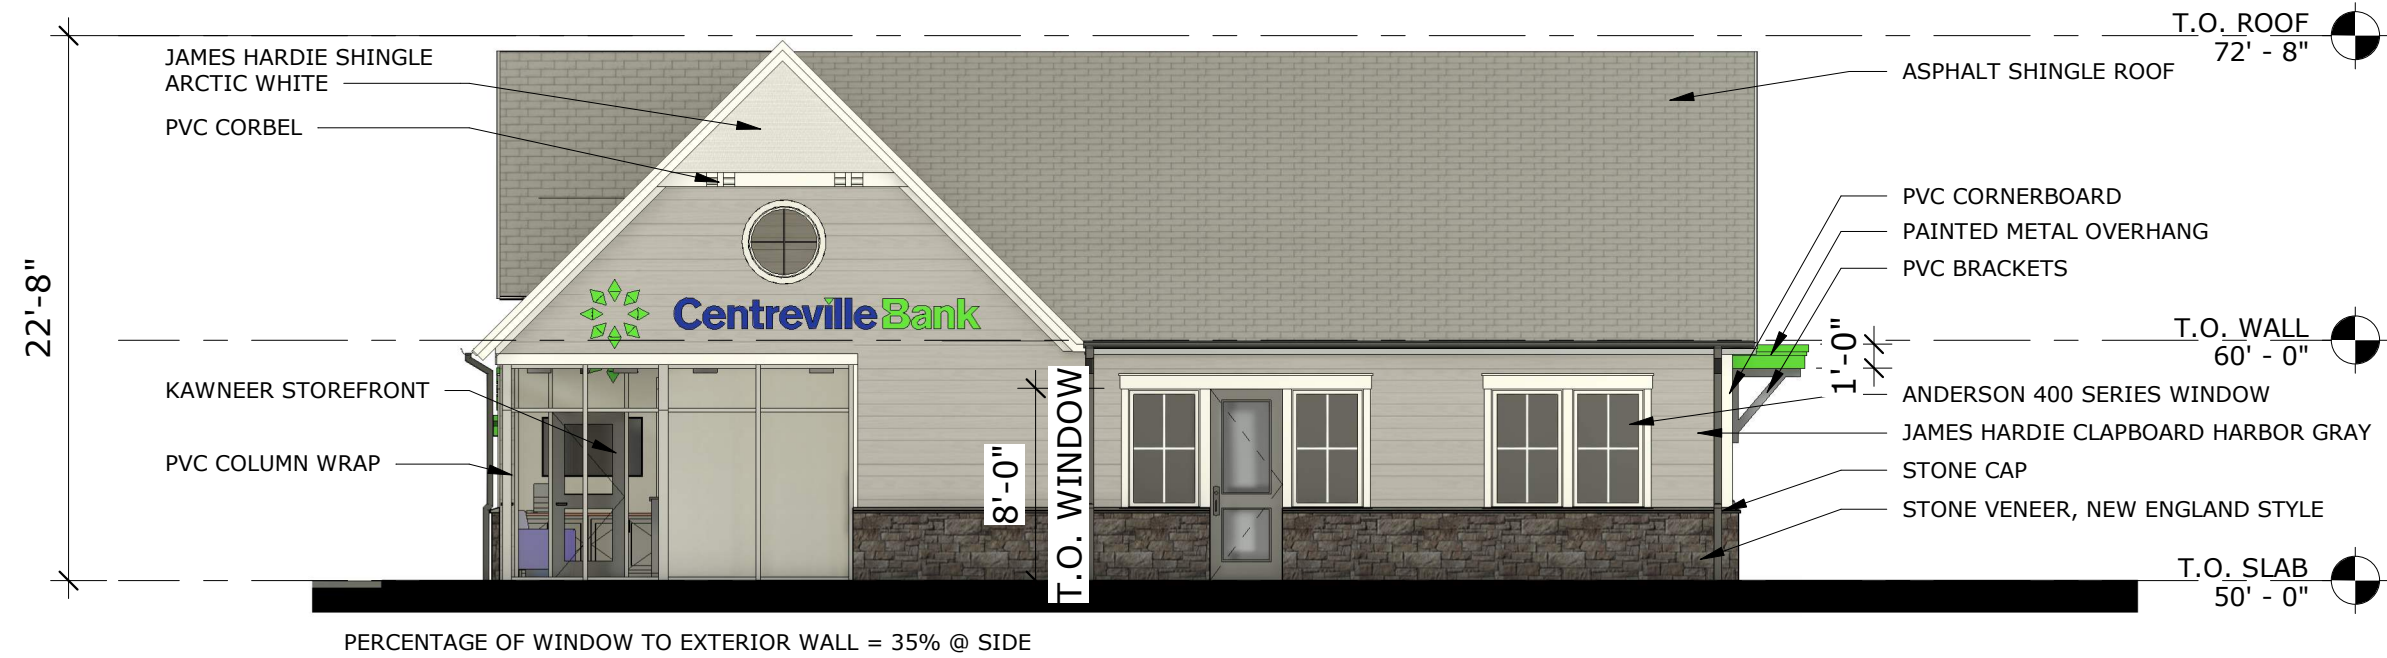

1 EAST ELEVATION
 1/8" = 1'-0"




2 SOUTH ELEVATION
 1/8" = 1'-0"


2024 © COPYRIGHT. THIS DRAWING IS NOT TO BE USED FOR CONSTRUCTION OF ANY BUILDING WITHOUT FIRST OBTAINING THE WRITTEN AUTHORIZATION FROM CORDTSEN DESIGN ARCHITECTURE, INC.




1 WEST ELEVATION
1/8" = 1'-0"

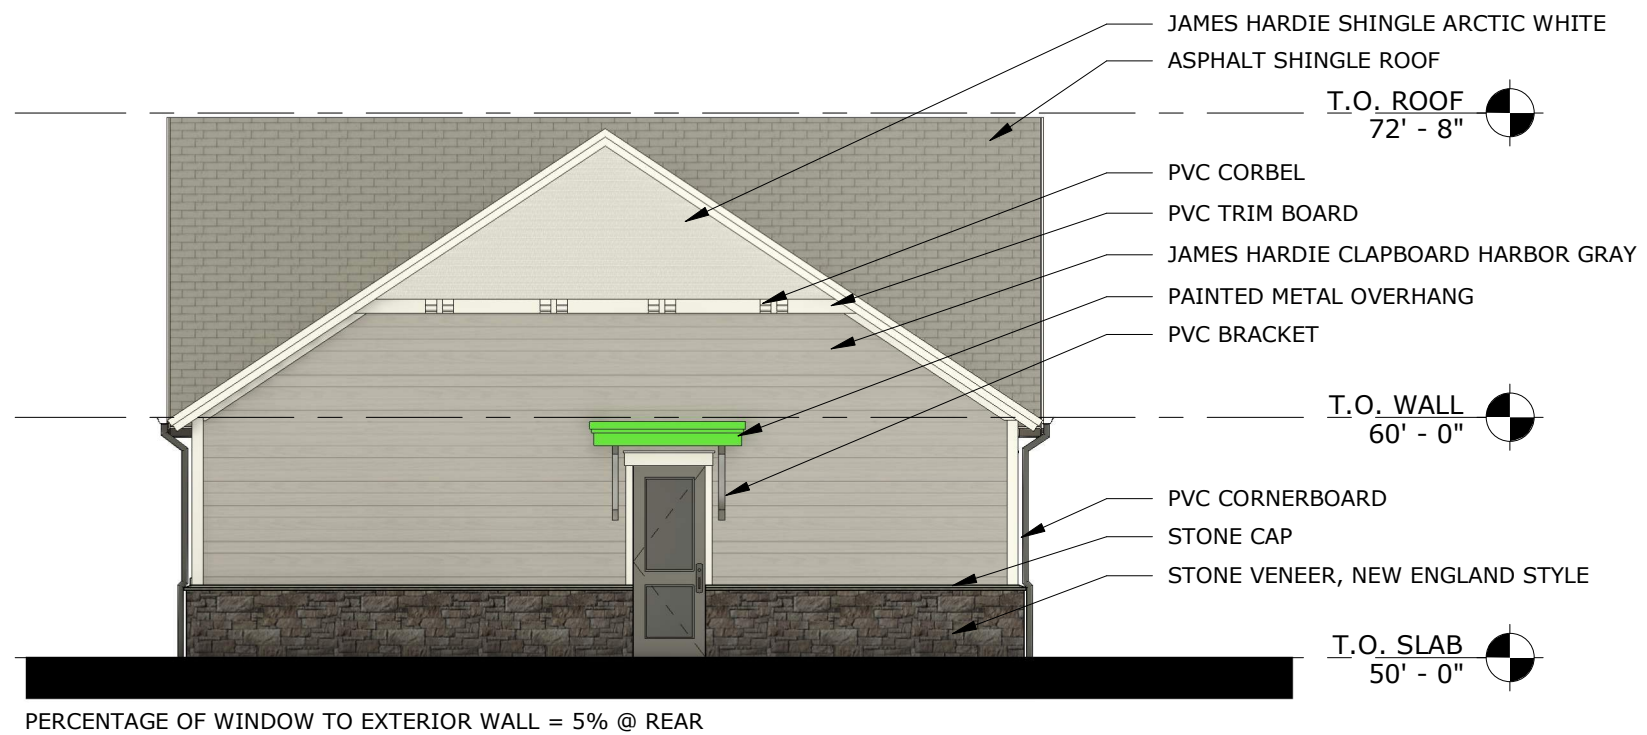

2 NORTH ELEVATION
1/8" = 1'-0"

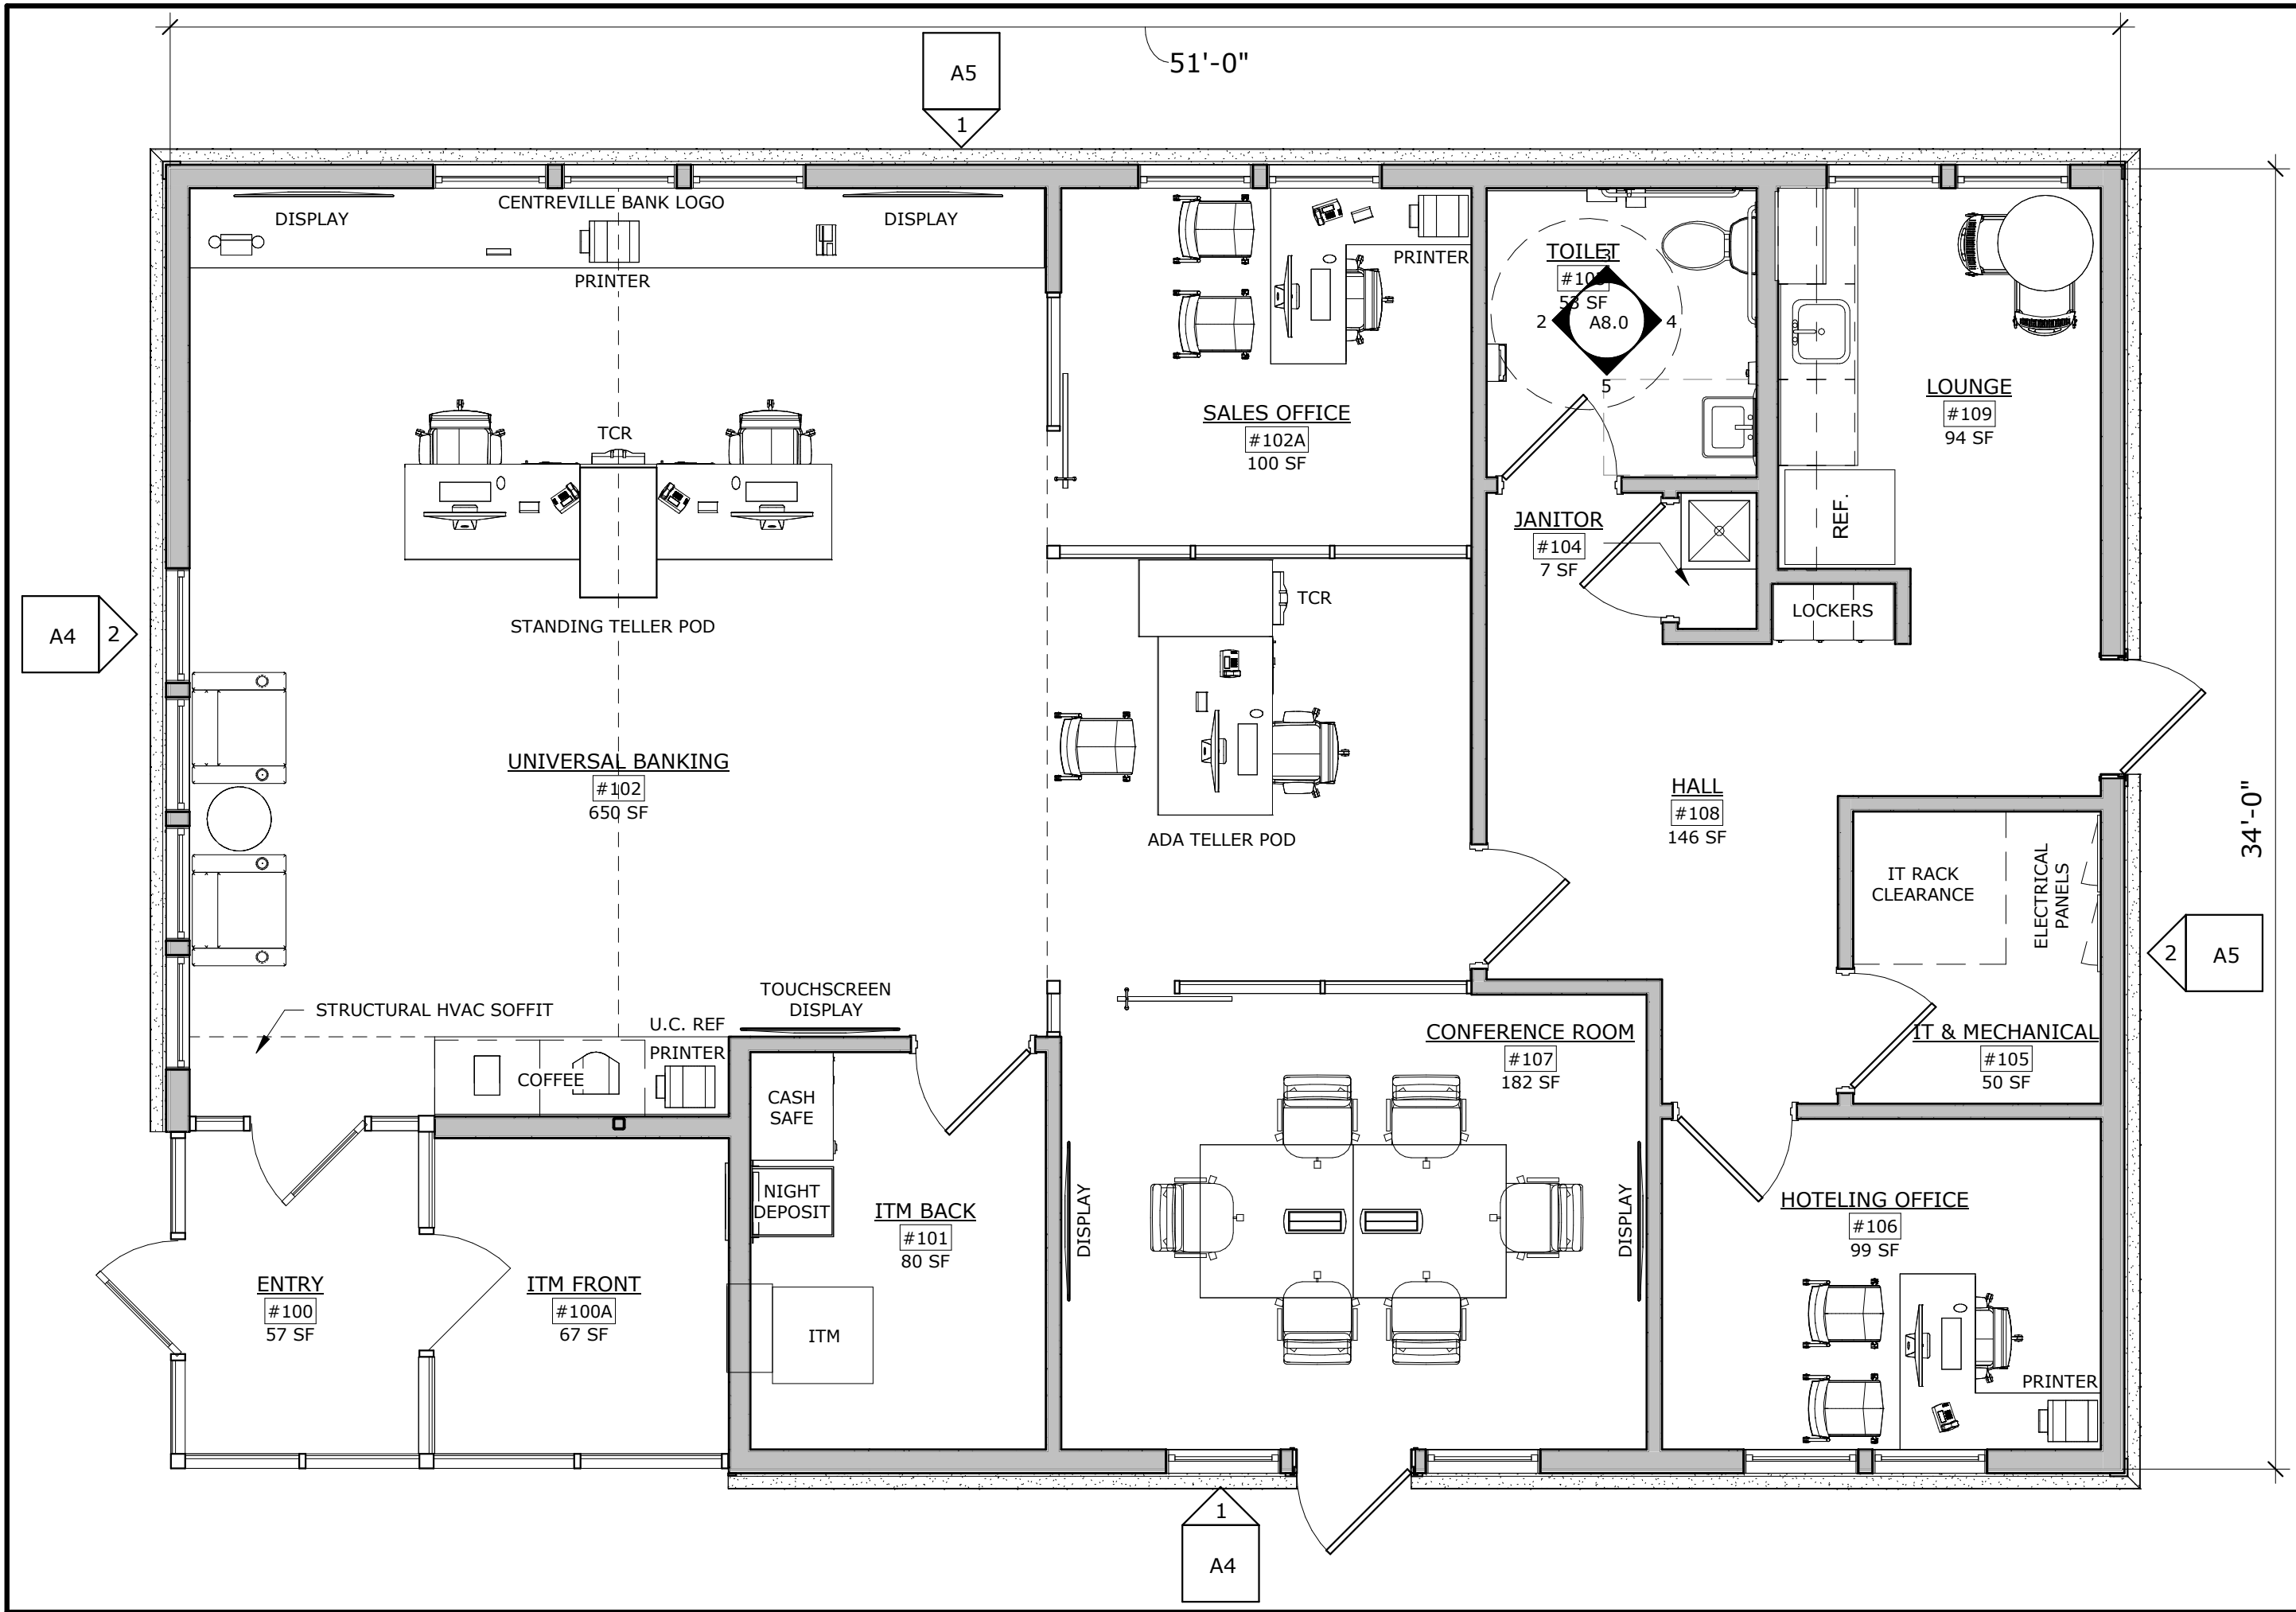

2024 © COPYRIGHT. THIS DRAWING IS NOT TO BE USED FOR MAKING ANY REPRODUCTION FROM OR FOR CONSTRUCTION OF ANY BUILDING WITHOUT FIRST OBTAINING THE WRITTEN AUTHORIZATION FROM CORDTSEN DESIGN ARCHITECTURE, INC.

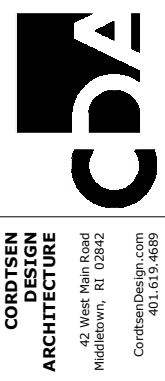


**CORDTSEN
DESIGN
ARCHITECTURE**
42 West Main Road
Middletown, RI 02842
CordtsenDesign.com
401.619.4689

DESCRIPTION:
FLOOR PLAN
SCALE: 1/4" = 1'-0"
DATE: SEPTEMBER 27, 2024

CENTREVILLE BANK
160 EAST MAIN RD. MIDDLETOWN, RI

A6

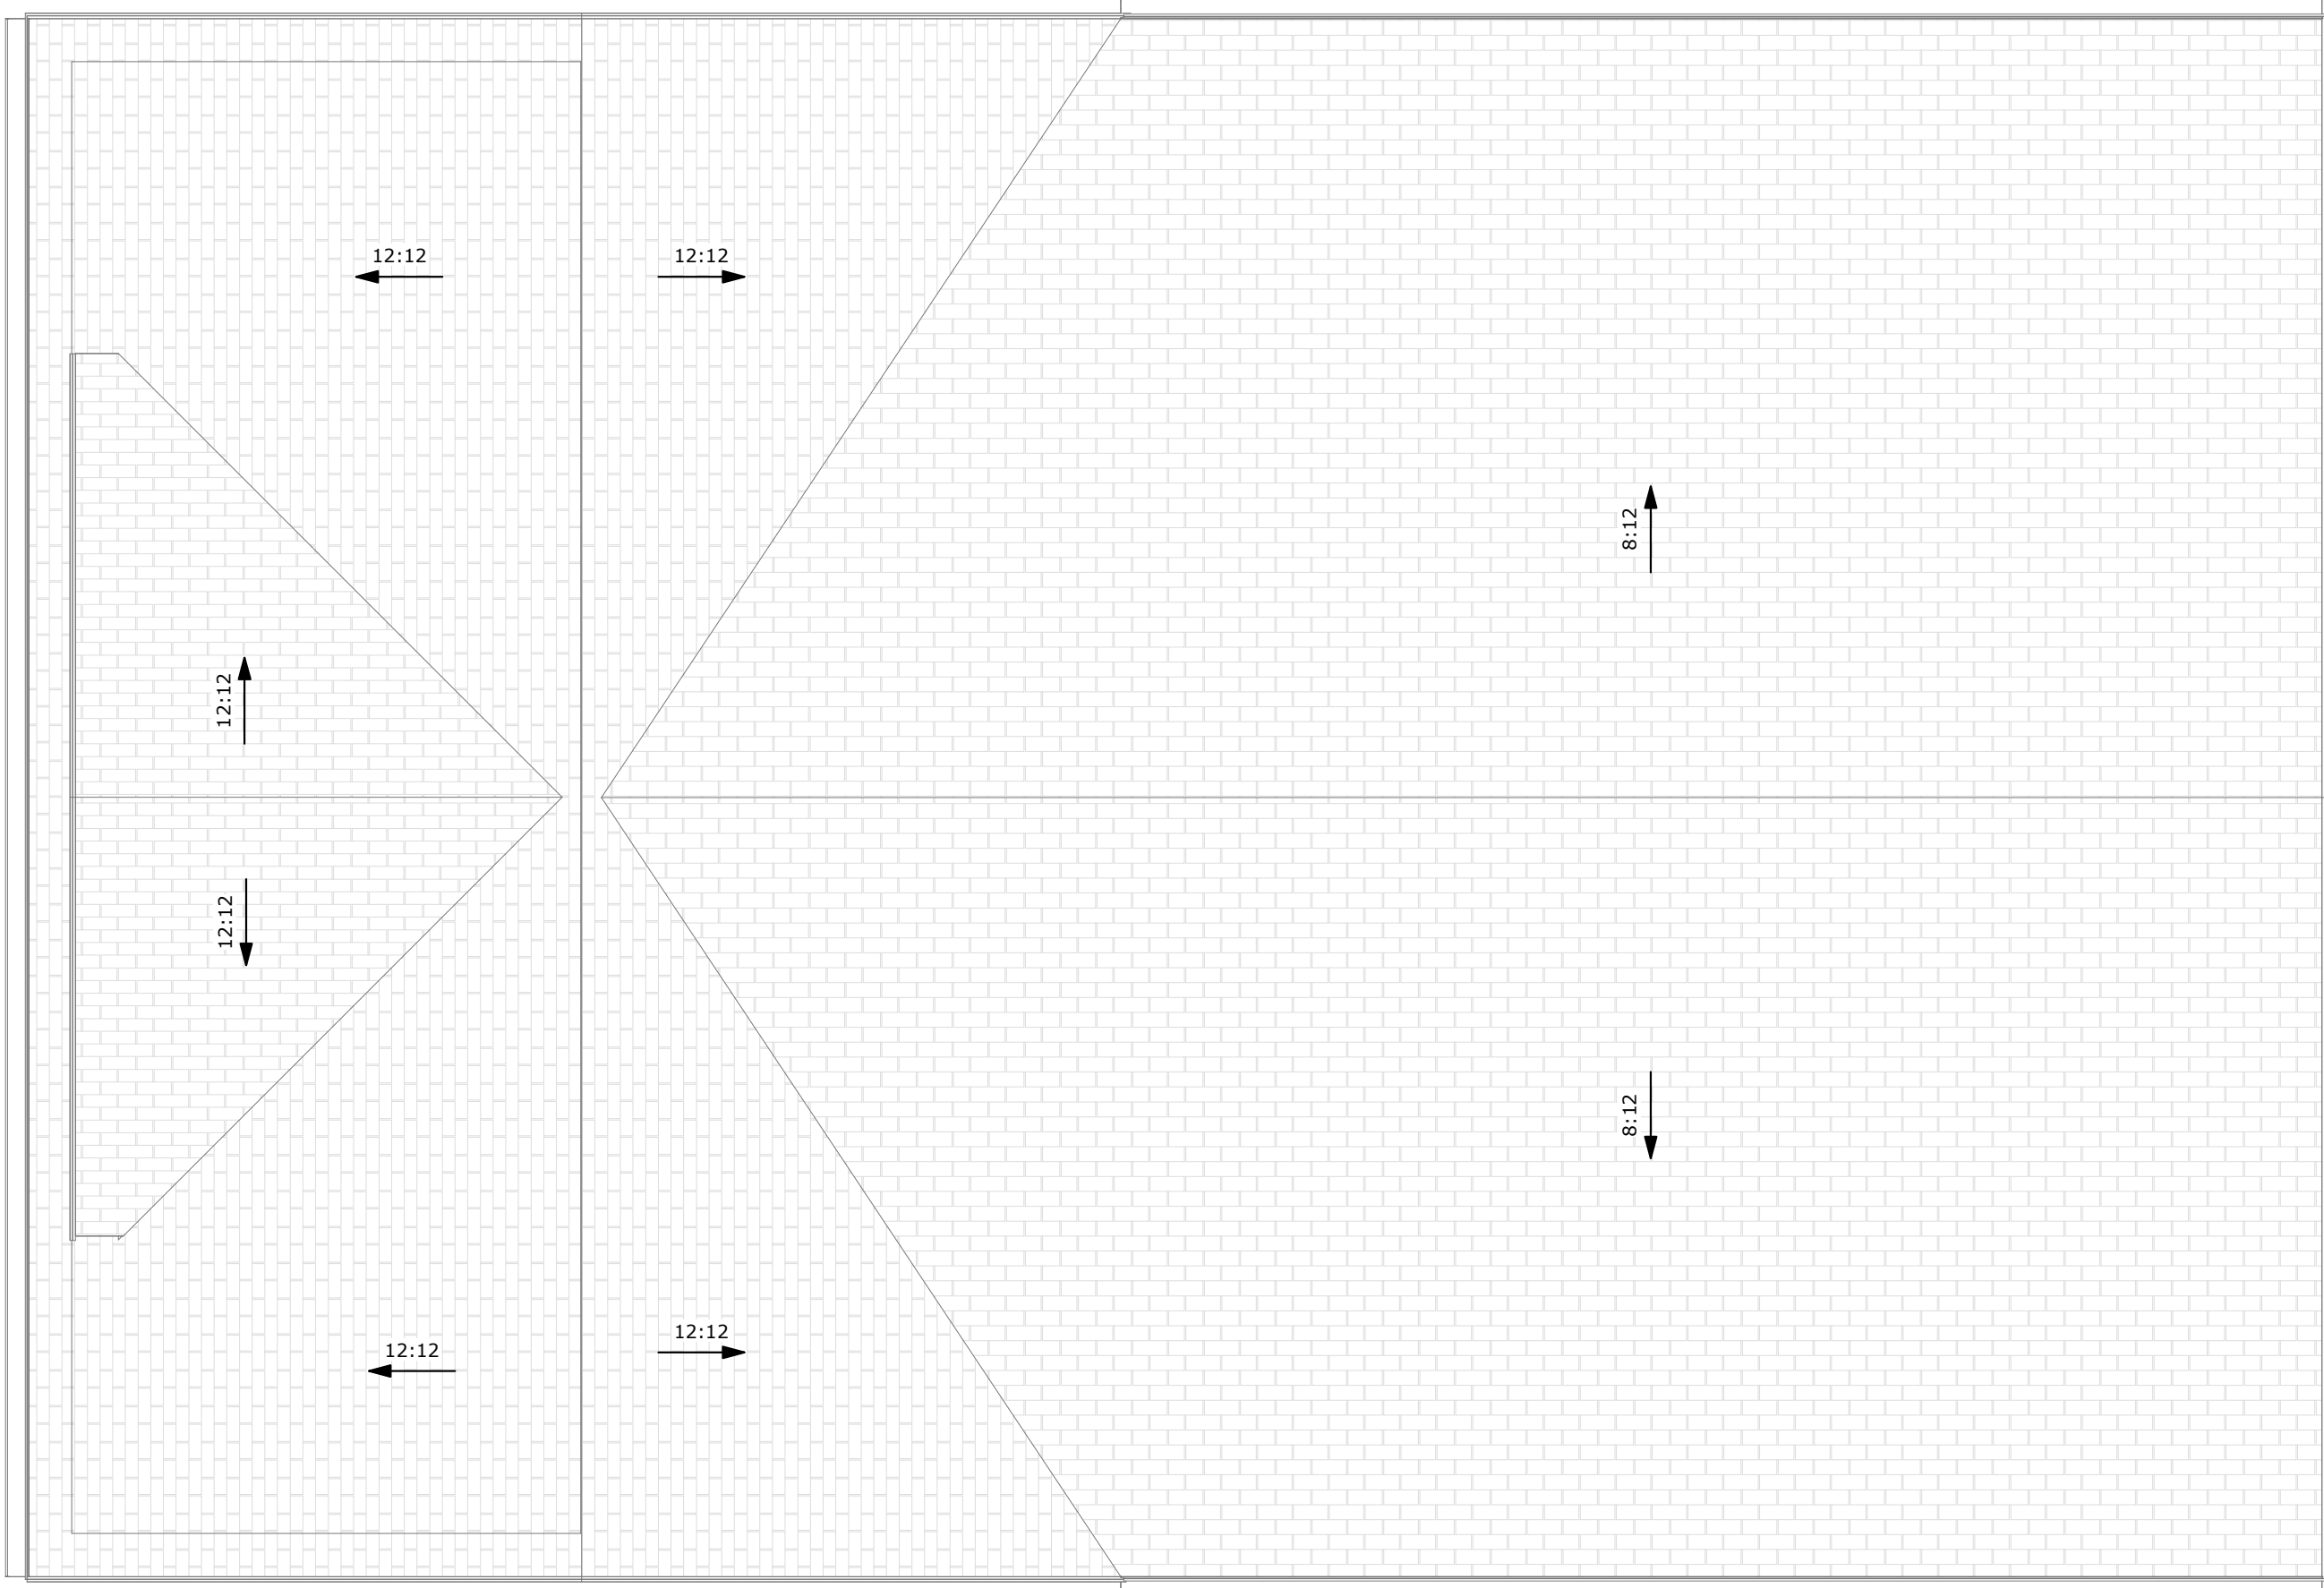

THIS DRAWING IS NOT TO BE USED FOR MAKING ANY REPRODUCTION THEREOF OR FOR CONSTRUCTION OF ANY BUILDING WITHOUT FIRST OBTAINING THE WRITTEN AUTHORIZATION FROM CORDTSEN DESIGN ARCHITECTURE, INC.

A7

CENTREVILLE BANK
 160 EAST MAIN RD. MIDDLETOWN, RI

DESCRIPTION:
 ROOF PLAN

SCALE: 1/4" = 1'-0"

DATE: SEPTEMBER 27, 2024

**CORDTSEN
 DESIGN
 ARCHITECTURE**

42 West Main Road
 Middletown, RI 02842
 CordtsenDesign.com
 401.619.4689






1 EAST SIGNAGE 27 SQ FT
 $3/4" = 1'-0"$



2 WEST SIGNAGE 27 SQ FT
 $3/4" = 1'-0"$

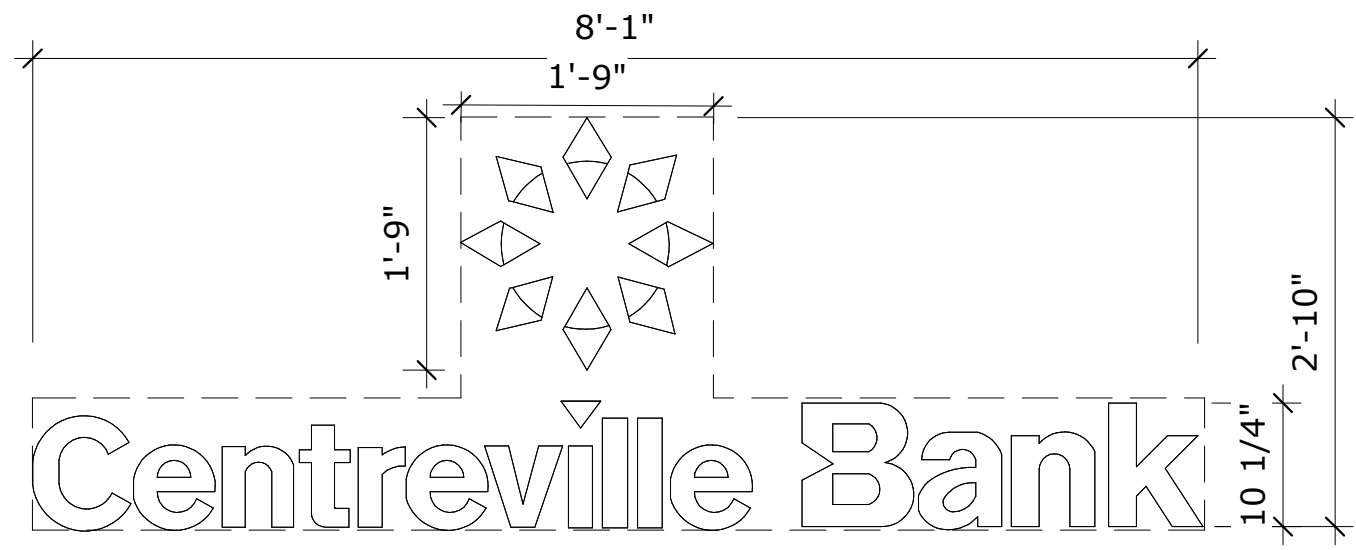

3 SOUTH SIGNAGE 11 SQ FT
 $3/4" = 1'-0"$

2023 © COPYRIGHT. THIS DRAWING IS NOT TO BE USED FOR MAKING ANY REPRODUCTION THEREOF OR FOR CONSTRUCTION OF ANY BUILDING WITHOUT FIRST OBTAINING THE WRITTEN AUTHORIZATION FROM CORDTSEN DESIGN ARCHITECTURE, INC.



**CORDTSEN
 DESIGN
 ARCHITECTURE**
 42 West Main Road
 Middletown, RI 02842
 CordtsenDesign.com
 401.619.4689


DESCRIPTION:
 SIGNAGE

SCALE: 3/4" = 1'-0"


DATE: SEPTEMBER 27, 2024

CENTREVILLE BANK
 160 EAST MAIN RD. MIDDLETOWN, RI


A8

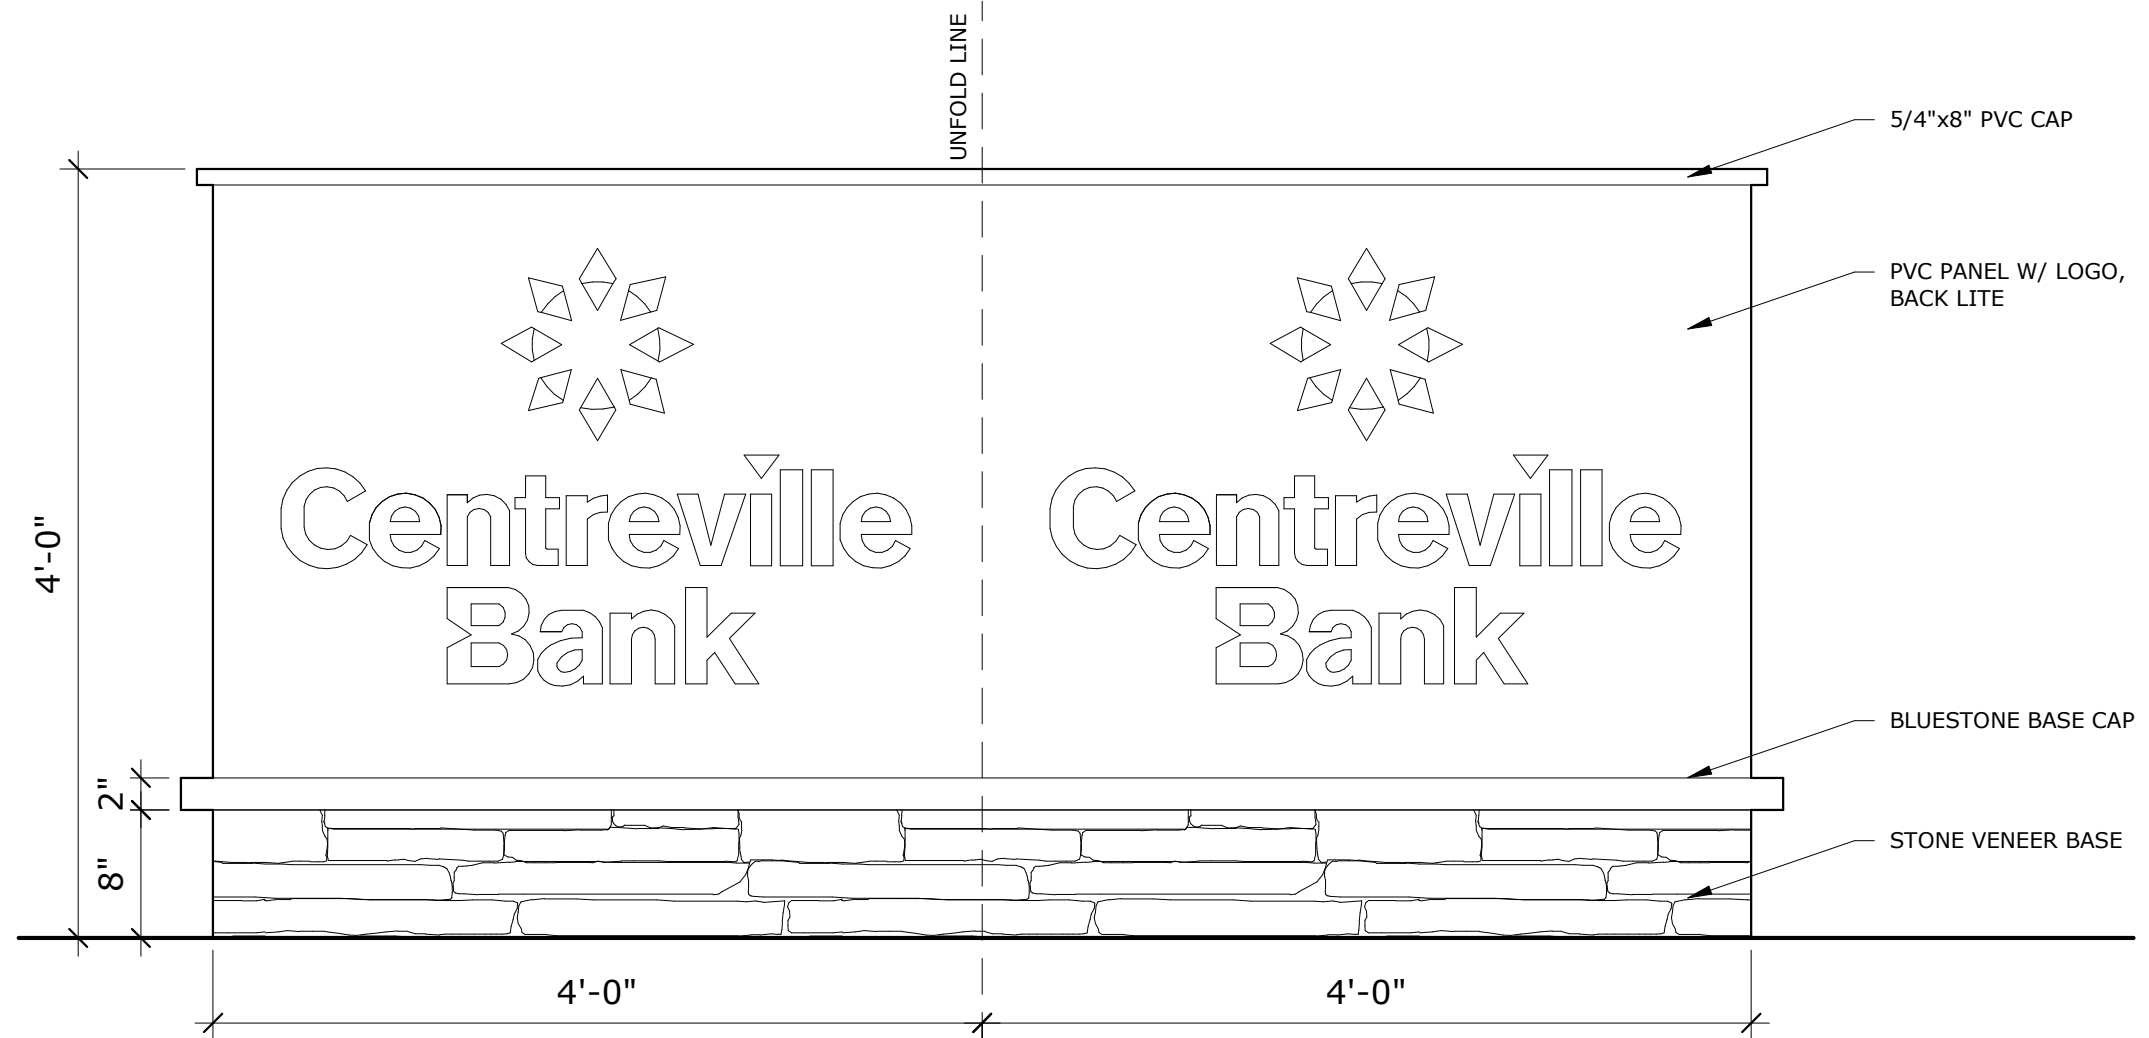

1 STREET SIGN ELEV
 1" = 1'-0"

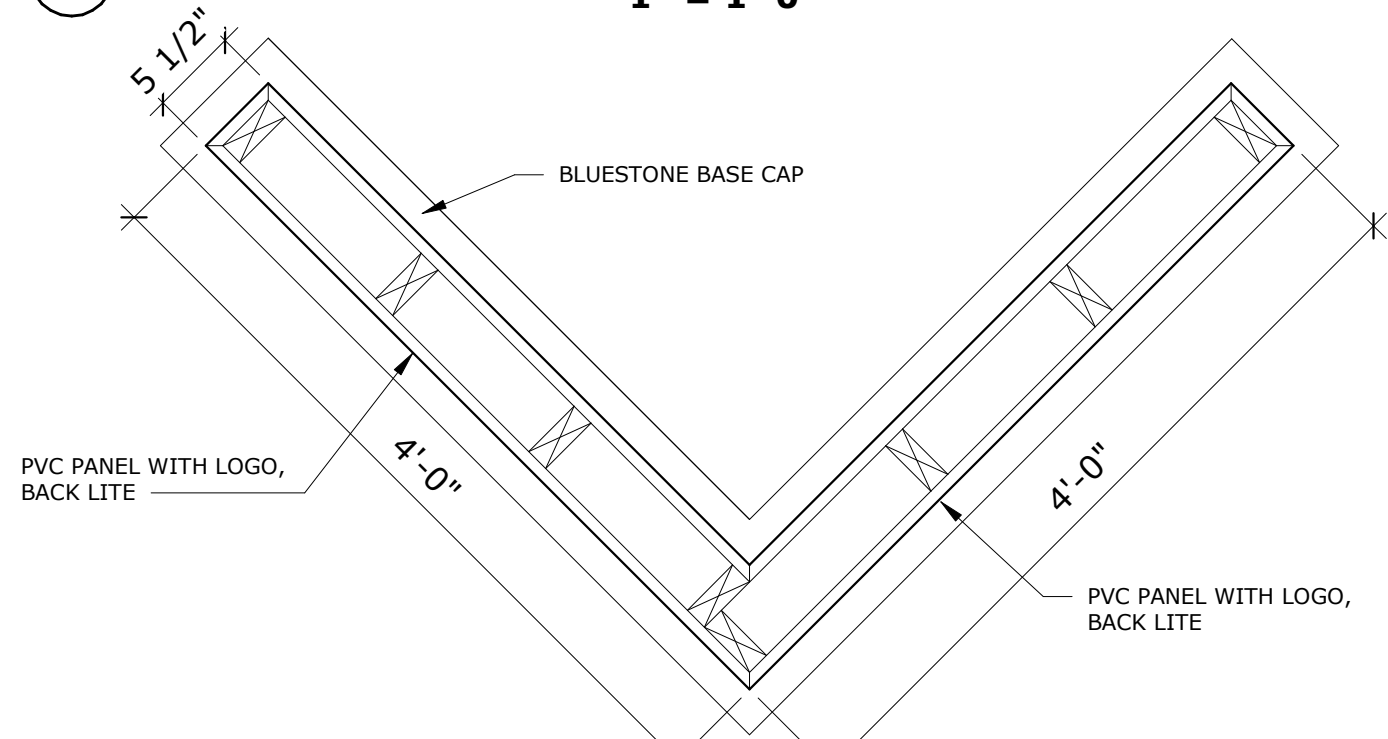

2 STREET SIGN PLAN
 1" = 1'-0"

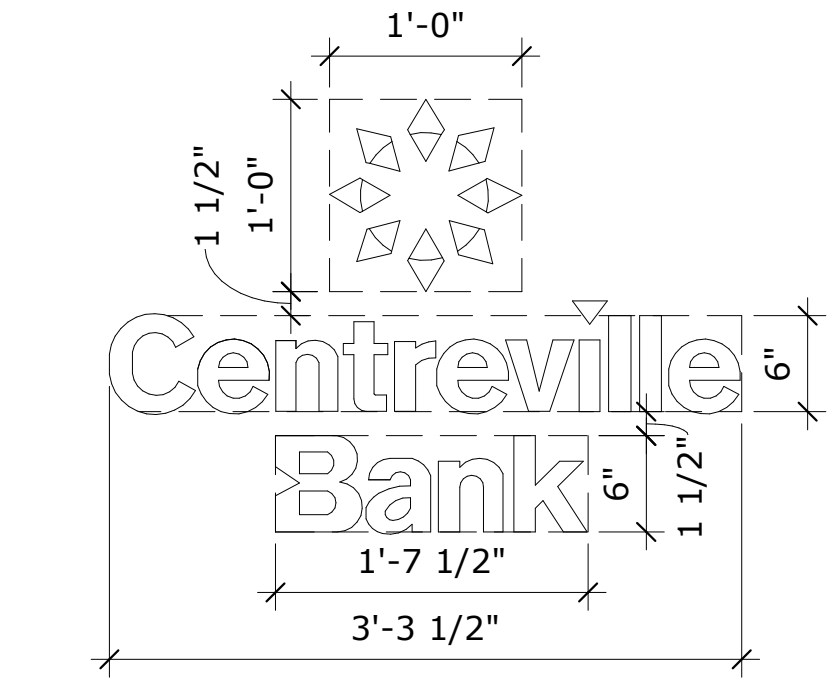

3 STREET SIGN SIZE
 1" = 1'-0"



**CORDTSEN
 DESIGN
 ARCHITECTURE**
 42 West Main Road
 Middletown, RI 02842
 CordtsenDesign.com
 401.619.4689

DESCRIPTION:
 MONUMENT SIGN
 SCALE: 1" = 1'-0"
 DATE: SEPTEMBER 27, 2024

CENTREVILLE BANK
 160 EAST MAIN RD. MIDDLETOWN, RI

A9

2024 © COPYRIGHT. THIS DRAWING IS NOT TO BE USED FOR MAKING ANY REPRODUCTION FROM ANY INFORMATION FROM CORDTSEN DESIGN ARCHITECTURE, INC.