



1 2ND FL PLAN  
1/8" = 1'-0"

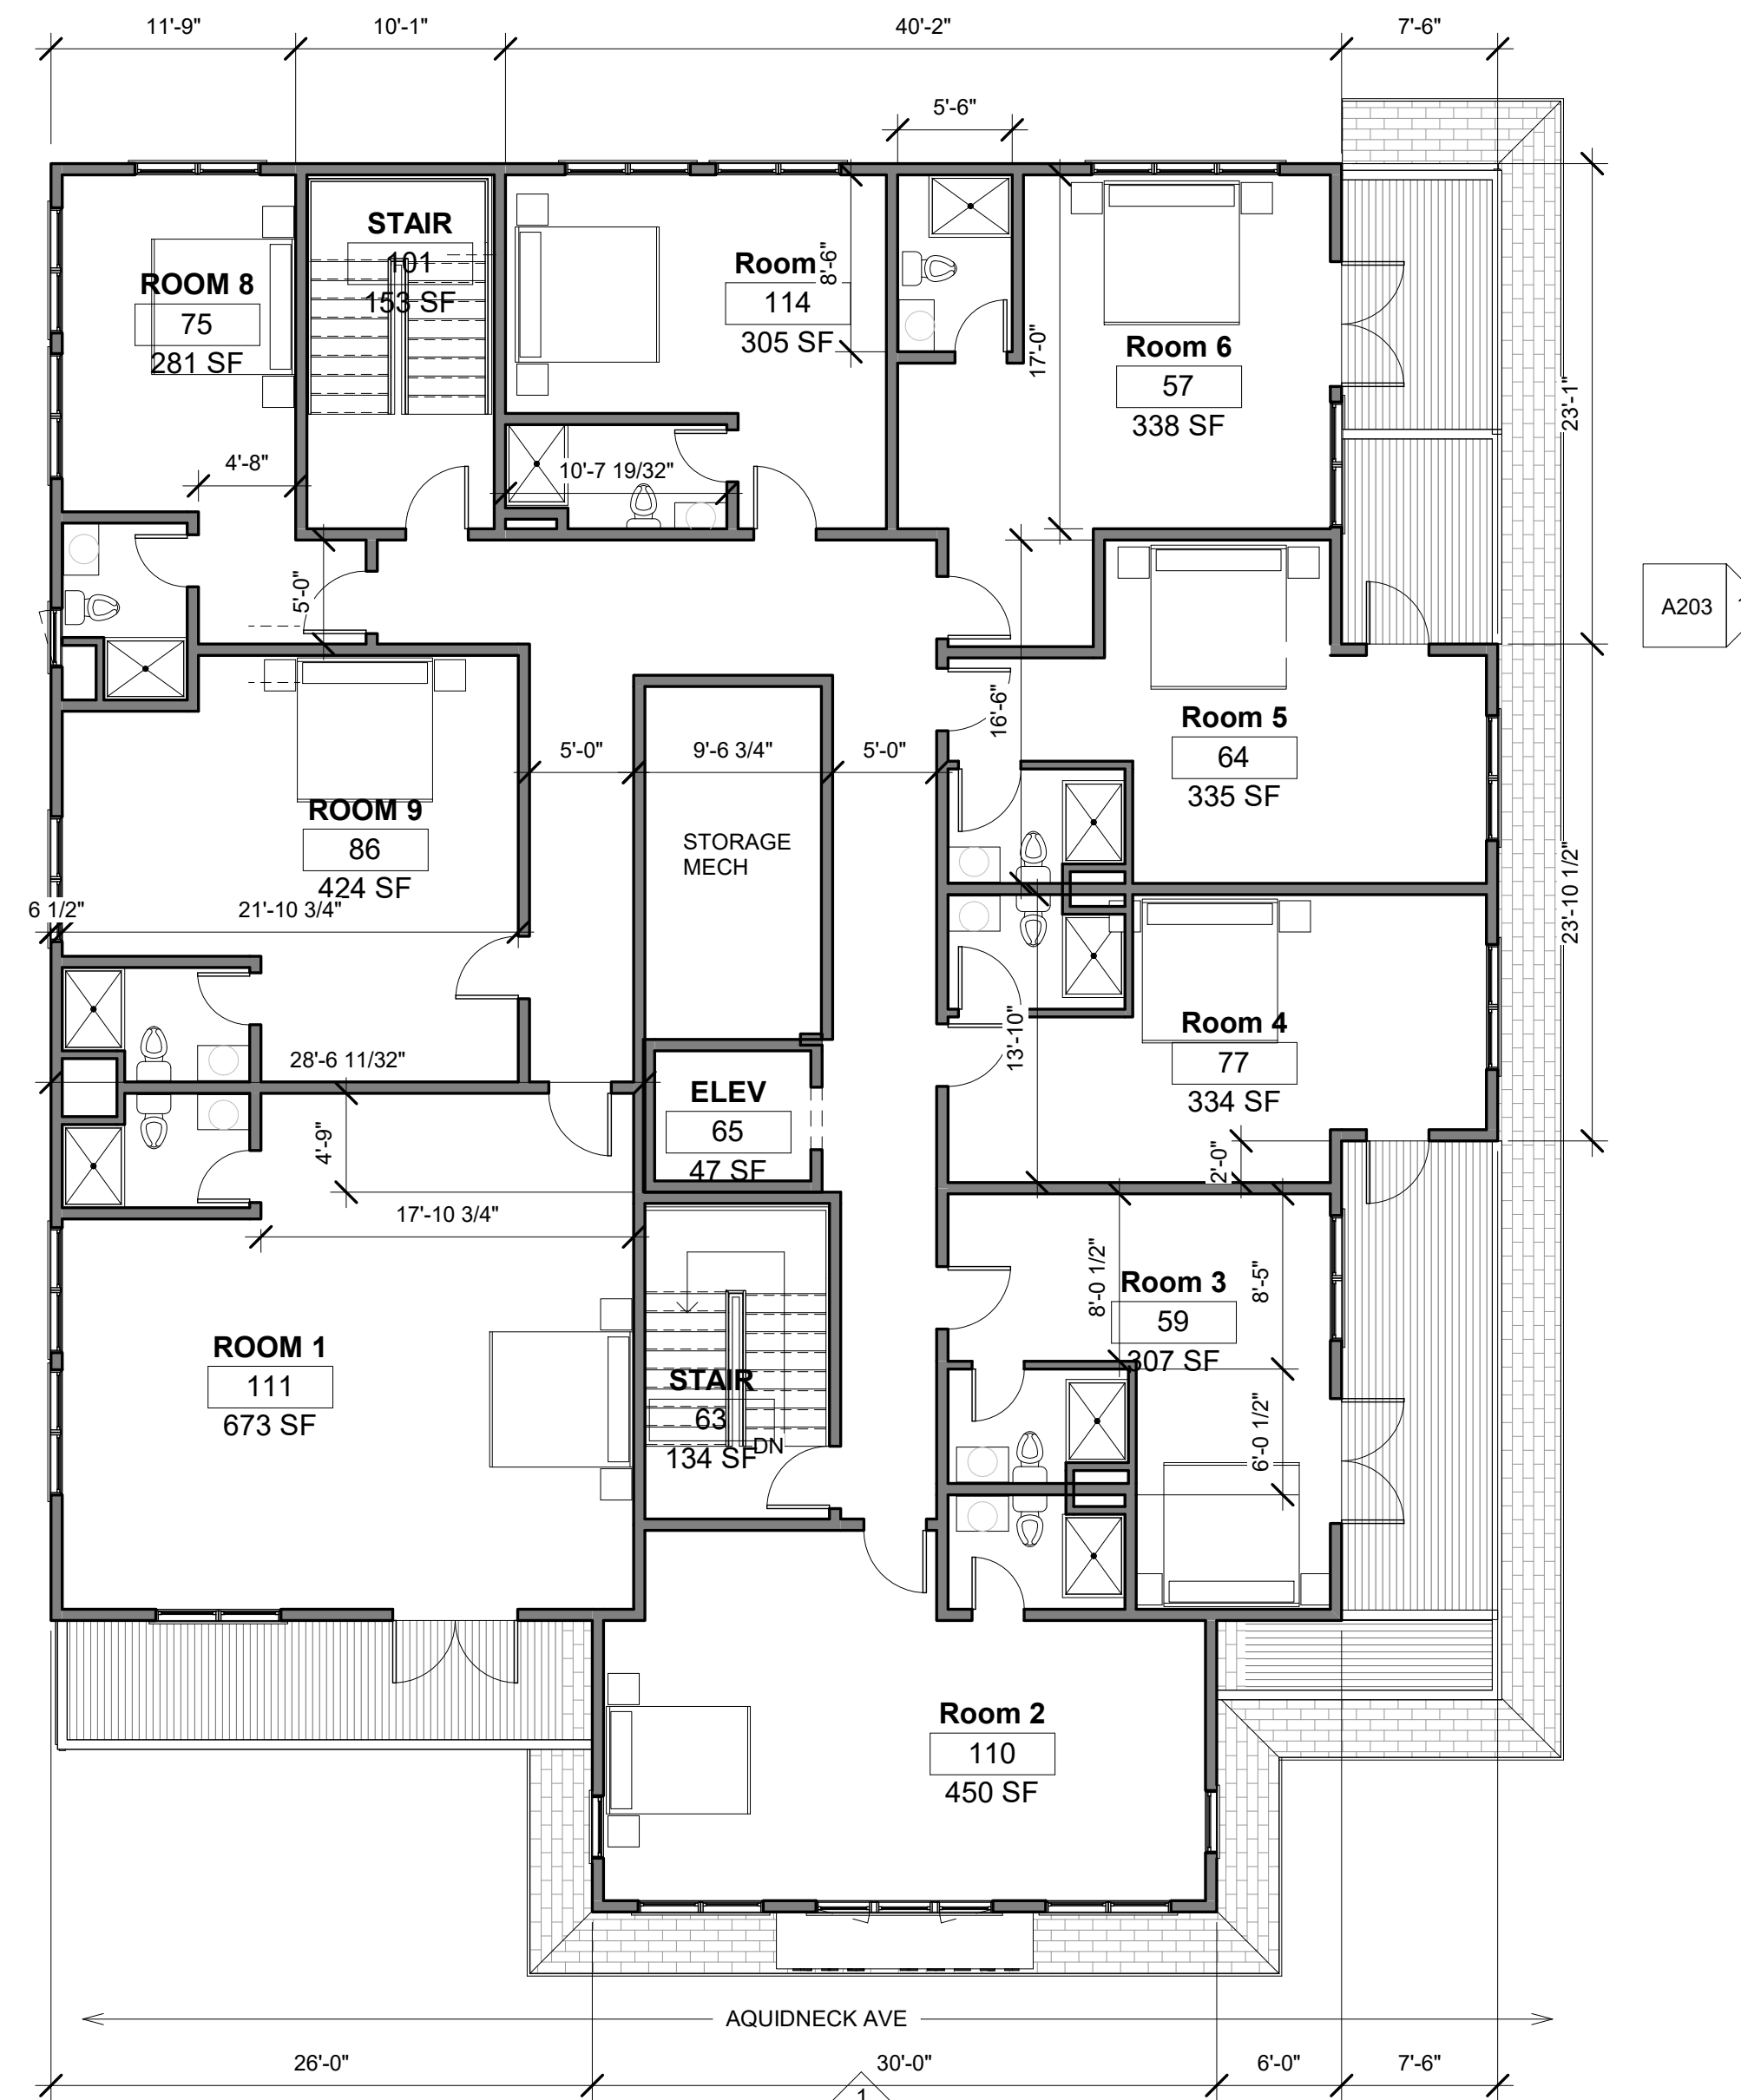

2 3RD FL PLAN  
1/8" = 1'-0"

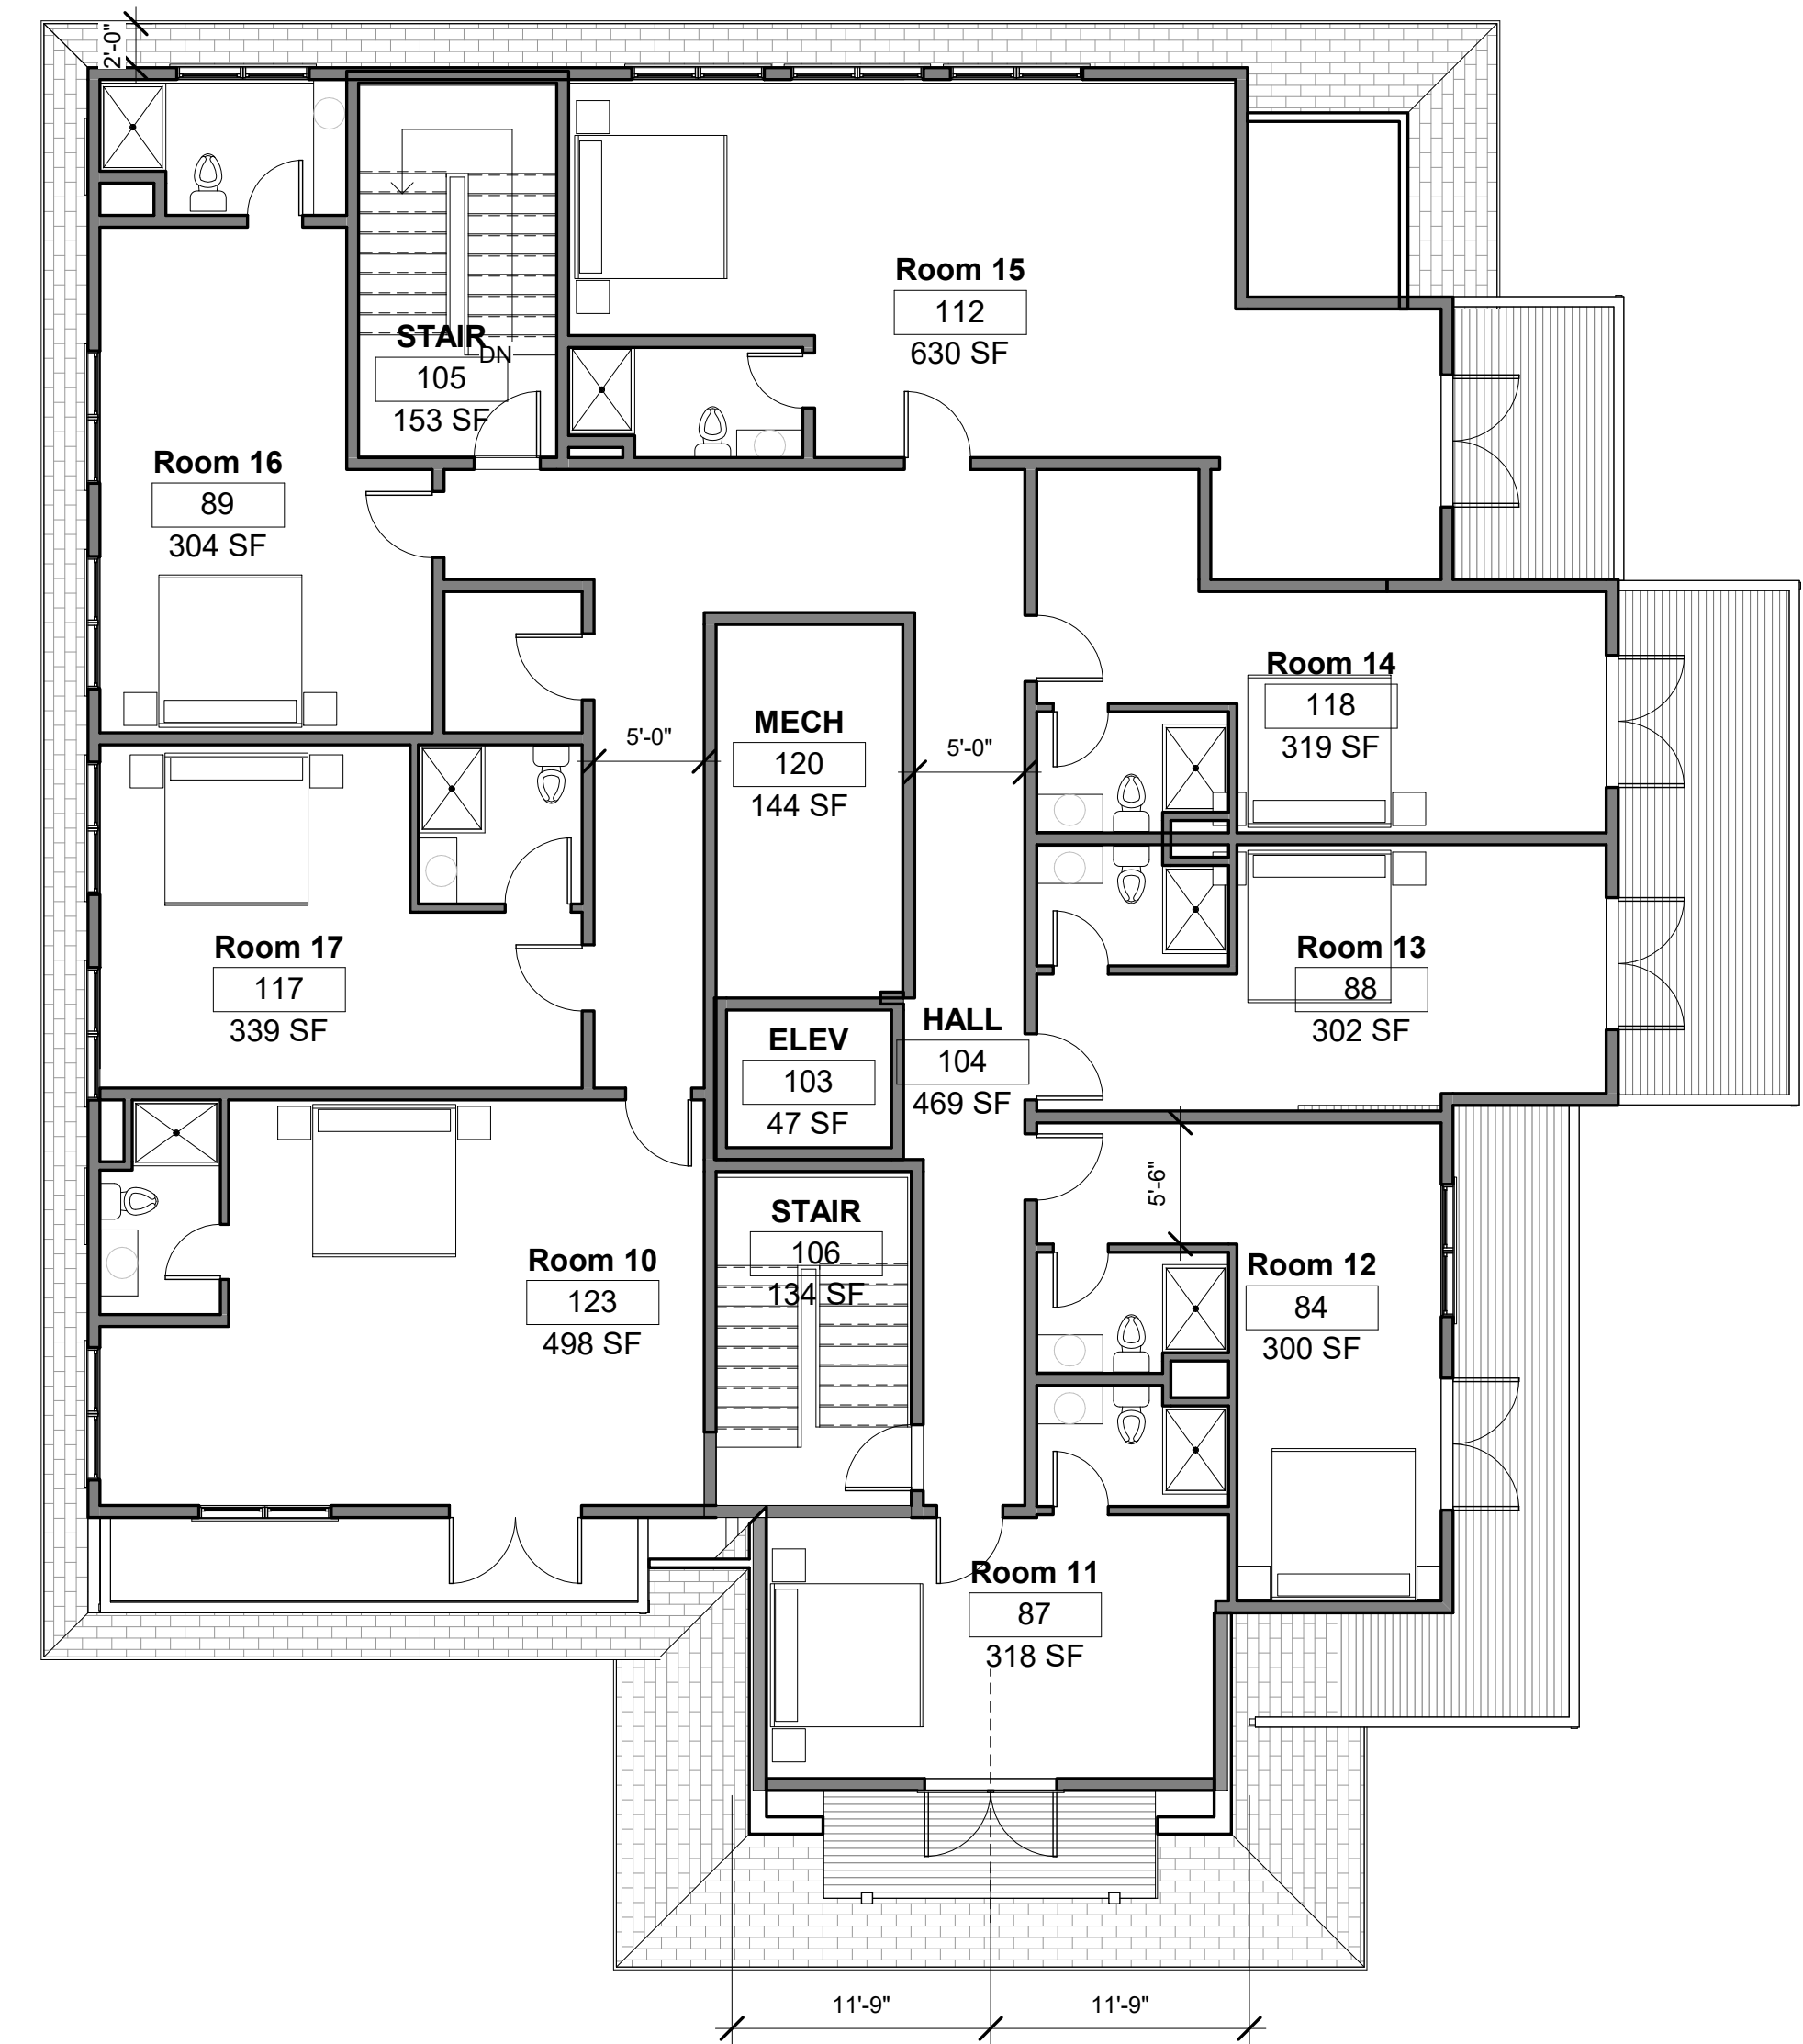

3 4TH FL PLAN  
1/8" = 1'-0"

**59 Aquidneck Ave**  
Middletown RI 02842

REVISIONS:

No.	Description	Date

**SCHEMATIC**  
NOT FOR CONSTRUCTION

TITLE: FLOOR PLANS

DATE: 03/11/2021

JOB NO.: 1623

DRAWING NO.:

**A200**



WINDOW AREA = 685 sf  
SOUTH ELEVATION WALLS = 2,000 SF  
PERCENTAGE OF GLAZING = 34.25%



1 SOUTH ELEVATION PROPOSED  
1/4" = 1'-0"

**59 Aquidneck Ave**  
Middletown RI 02842

REVISIONS:


No.	Description	Date

**SCHEMATIC**  
NOT FOR CONSTRUCTION

TITLE: SOUTH ELEVATION

DATE: 03/11/2021  
JOB NO.: 1623  
DRAWING NO.:

**A201**

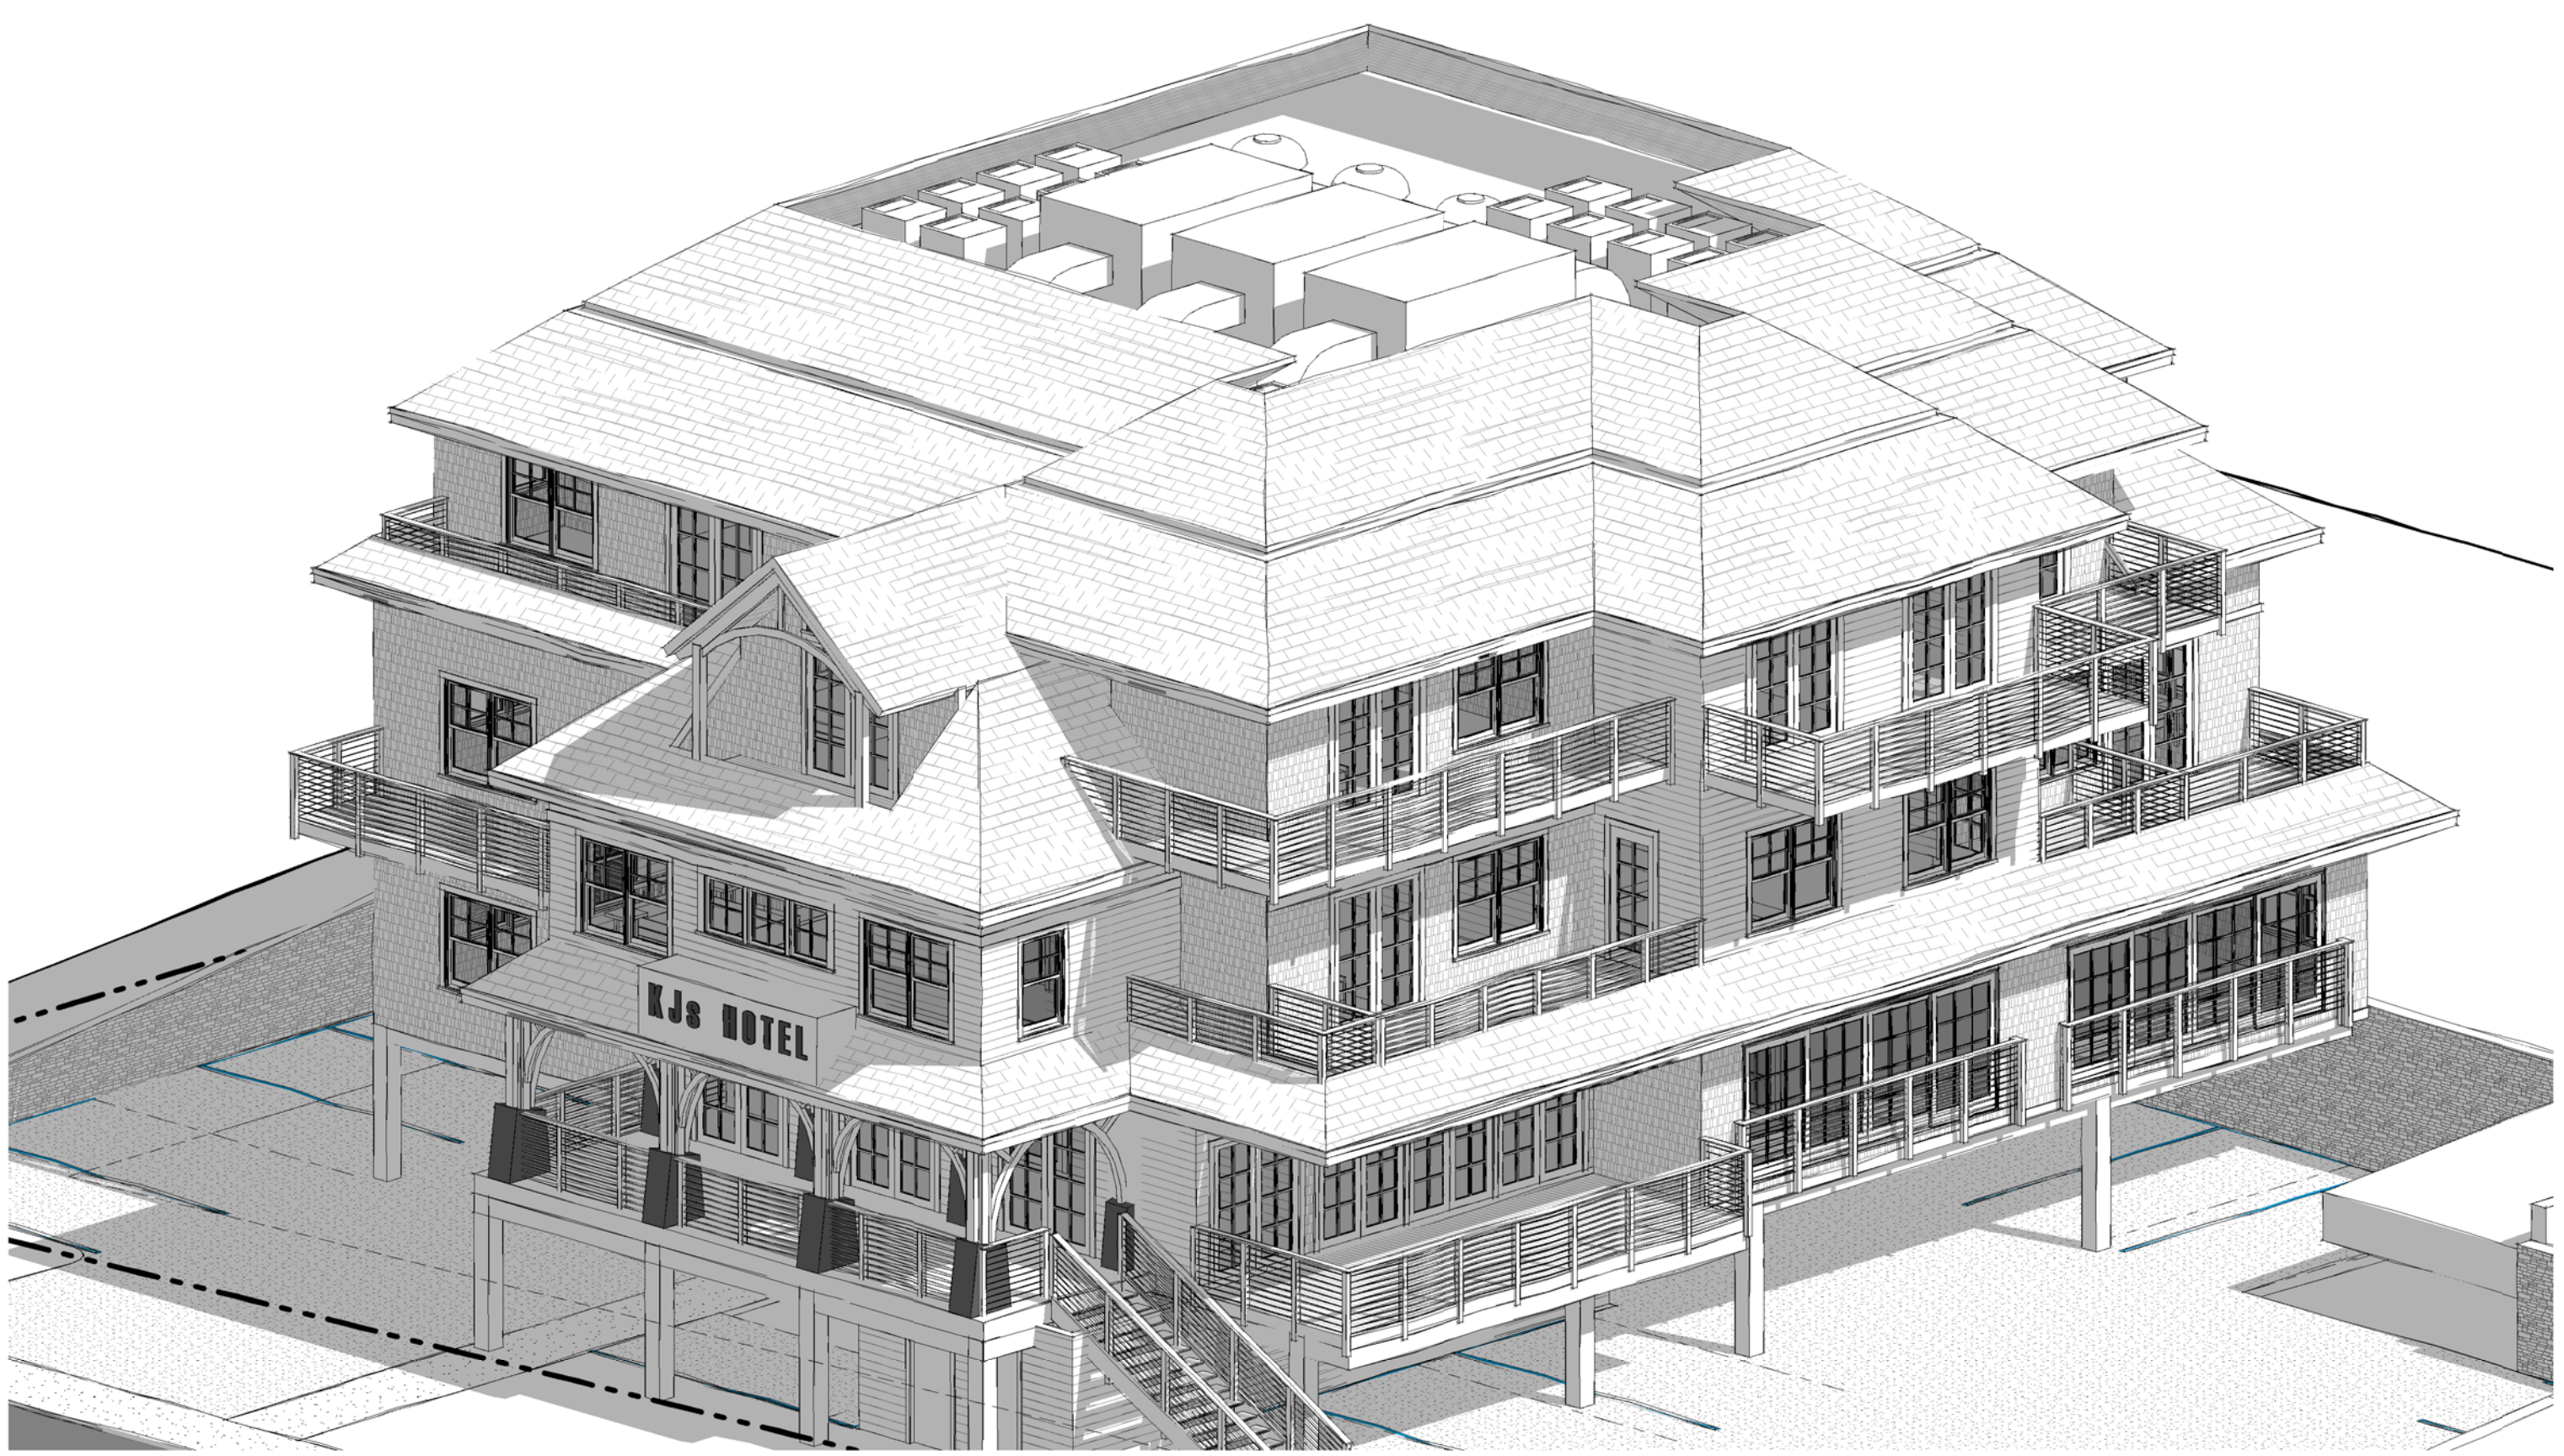

1 WEST ELEVATION PROPOSED  
1/4" = 1'-0"

**59 Aquidneck Ave**  
Middletown RI 02842

REVISIONS:


No.	Description	Date

SCHEMATIC  
NOT FOR CONSTRUCTION

TITLE: WEST ELEVATION

DATE: 03/11/2021  
JOB NO.: 1623

DRAWING NO.:  
**A202**

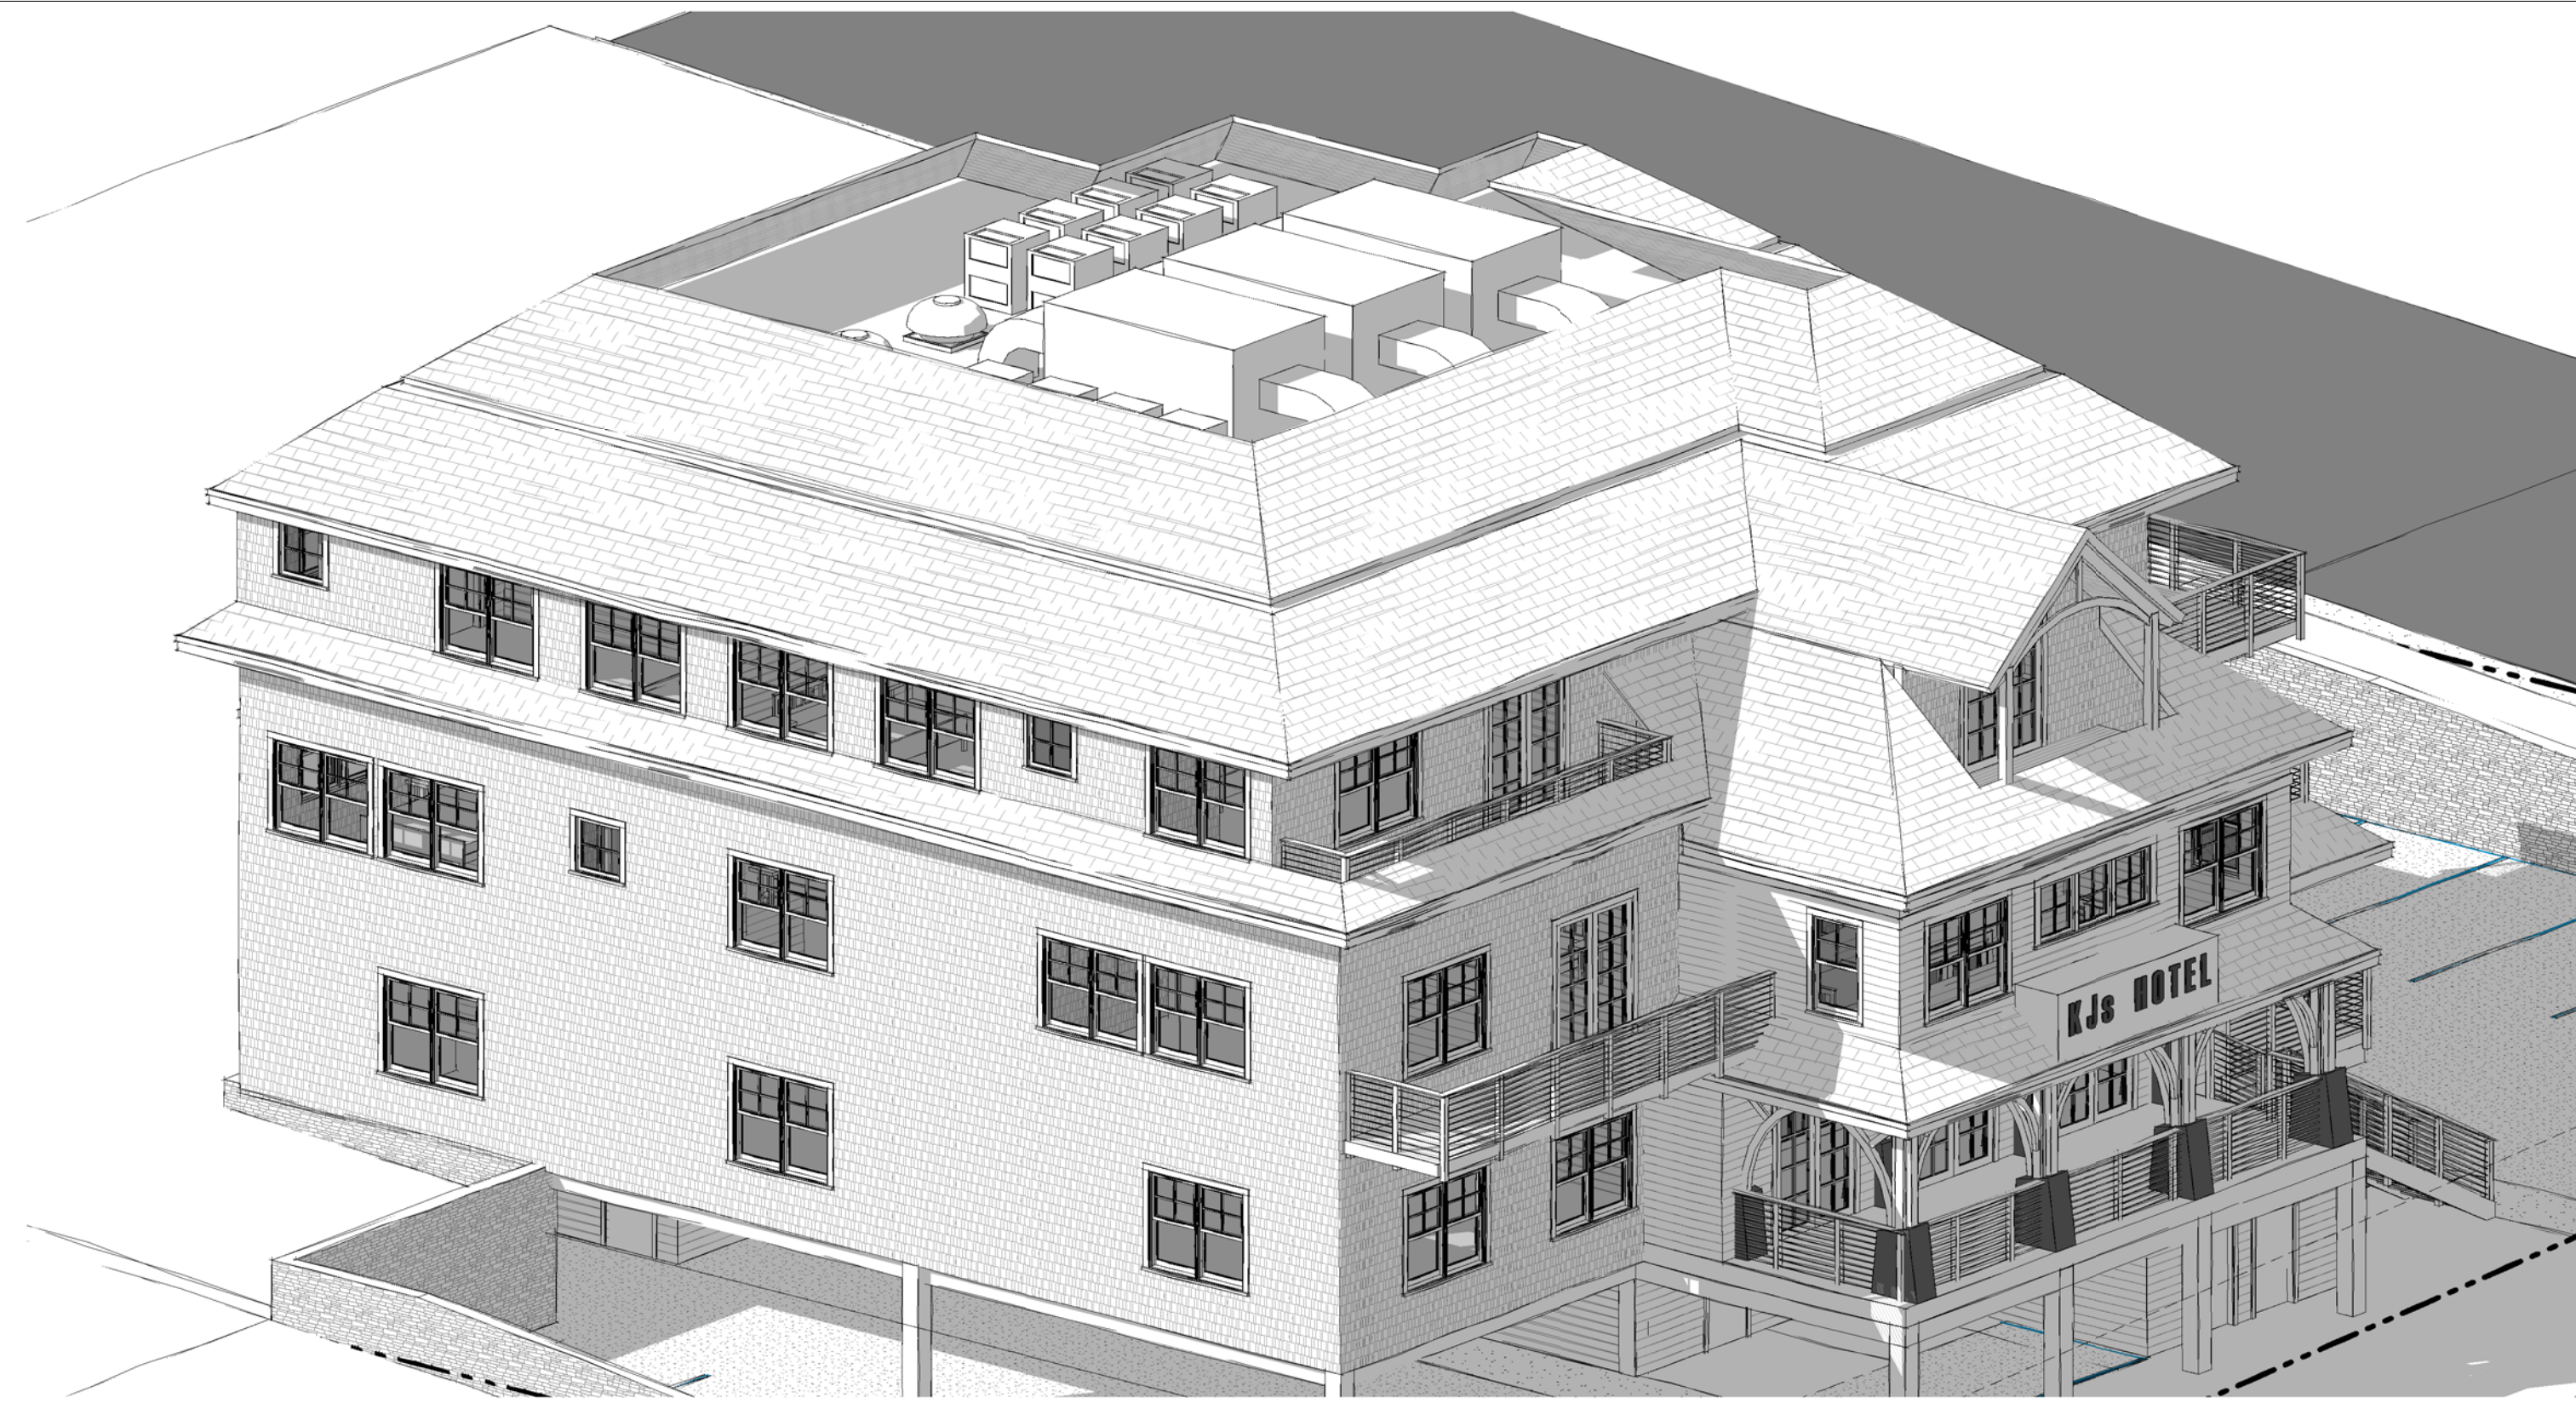

WINDOW AREA = 430 sf  
 NORTH ELEVATION WALLS = 2,140 SF  
 PERCENTAGE OF GLAZING = 20.1%



1 NORTH ELEVATION PROPOSED  
 1/4" = 1'-0"

**59 Aquidneck Ave**  
 Middletown RI 02842

REVISIONS:

No.	Description	Date

**SCHEMATIC**  
 NOT FOR CONSTRUCTION

TITLE: NORTH ELEVATION

DATE: 03/11/2021

JOB NO.: 1623

DRAWING NO.:

**A203**



WINDOW AREA = 345 sf  
 NORTH ELEVATION WALLS = 1,725 SF  
 PERCENTAGE OF GLAZING = 20.0%



1 EAST ELEVATION PROPOSED  
 1/4" = 1'-0"



**59 Aquidneck Ave**  
 Middletown RI 02842

REVISIONS:

No.	Description	Date

**SCHEMATIC**  
 NOT FOR CONSTRUCTION

TITLE: EAST ELEVATION

DATE: 03/11/2021

JOB NO.: 1623

DRAWING NO.:

**A204**