



1 2ND FL PLAN
1/8" = 1'-0"

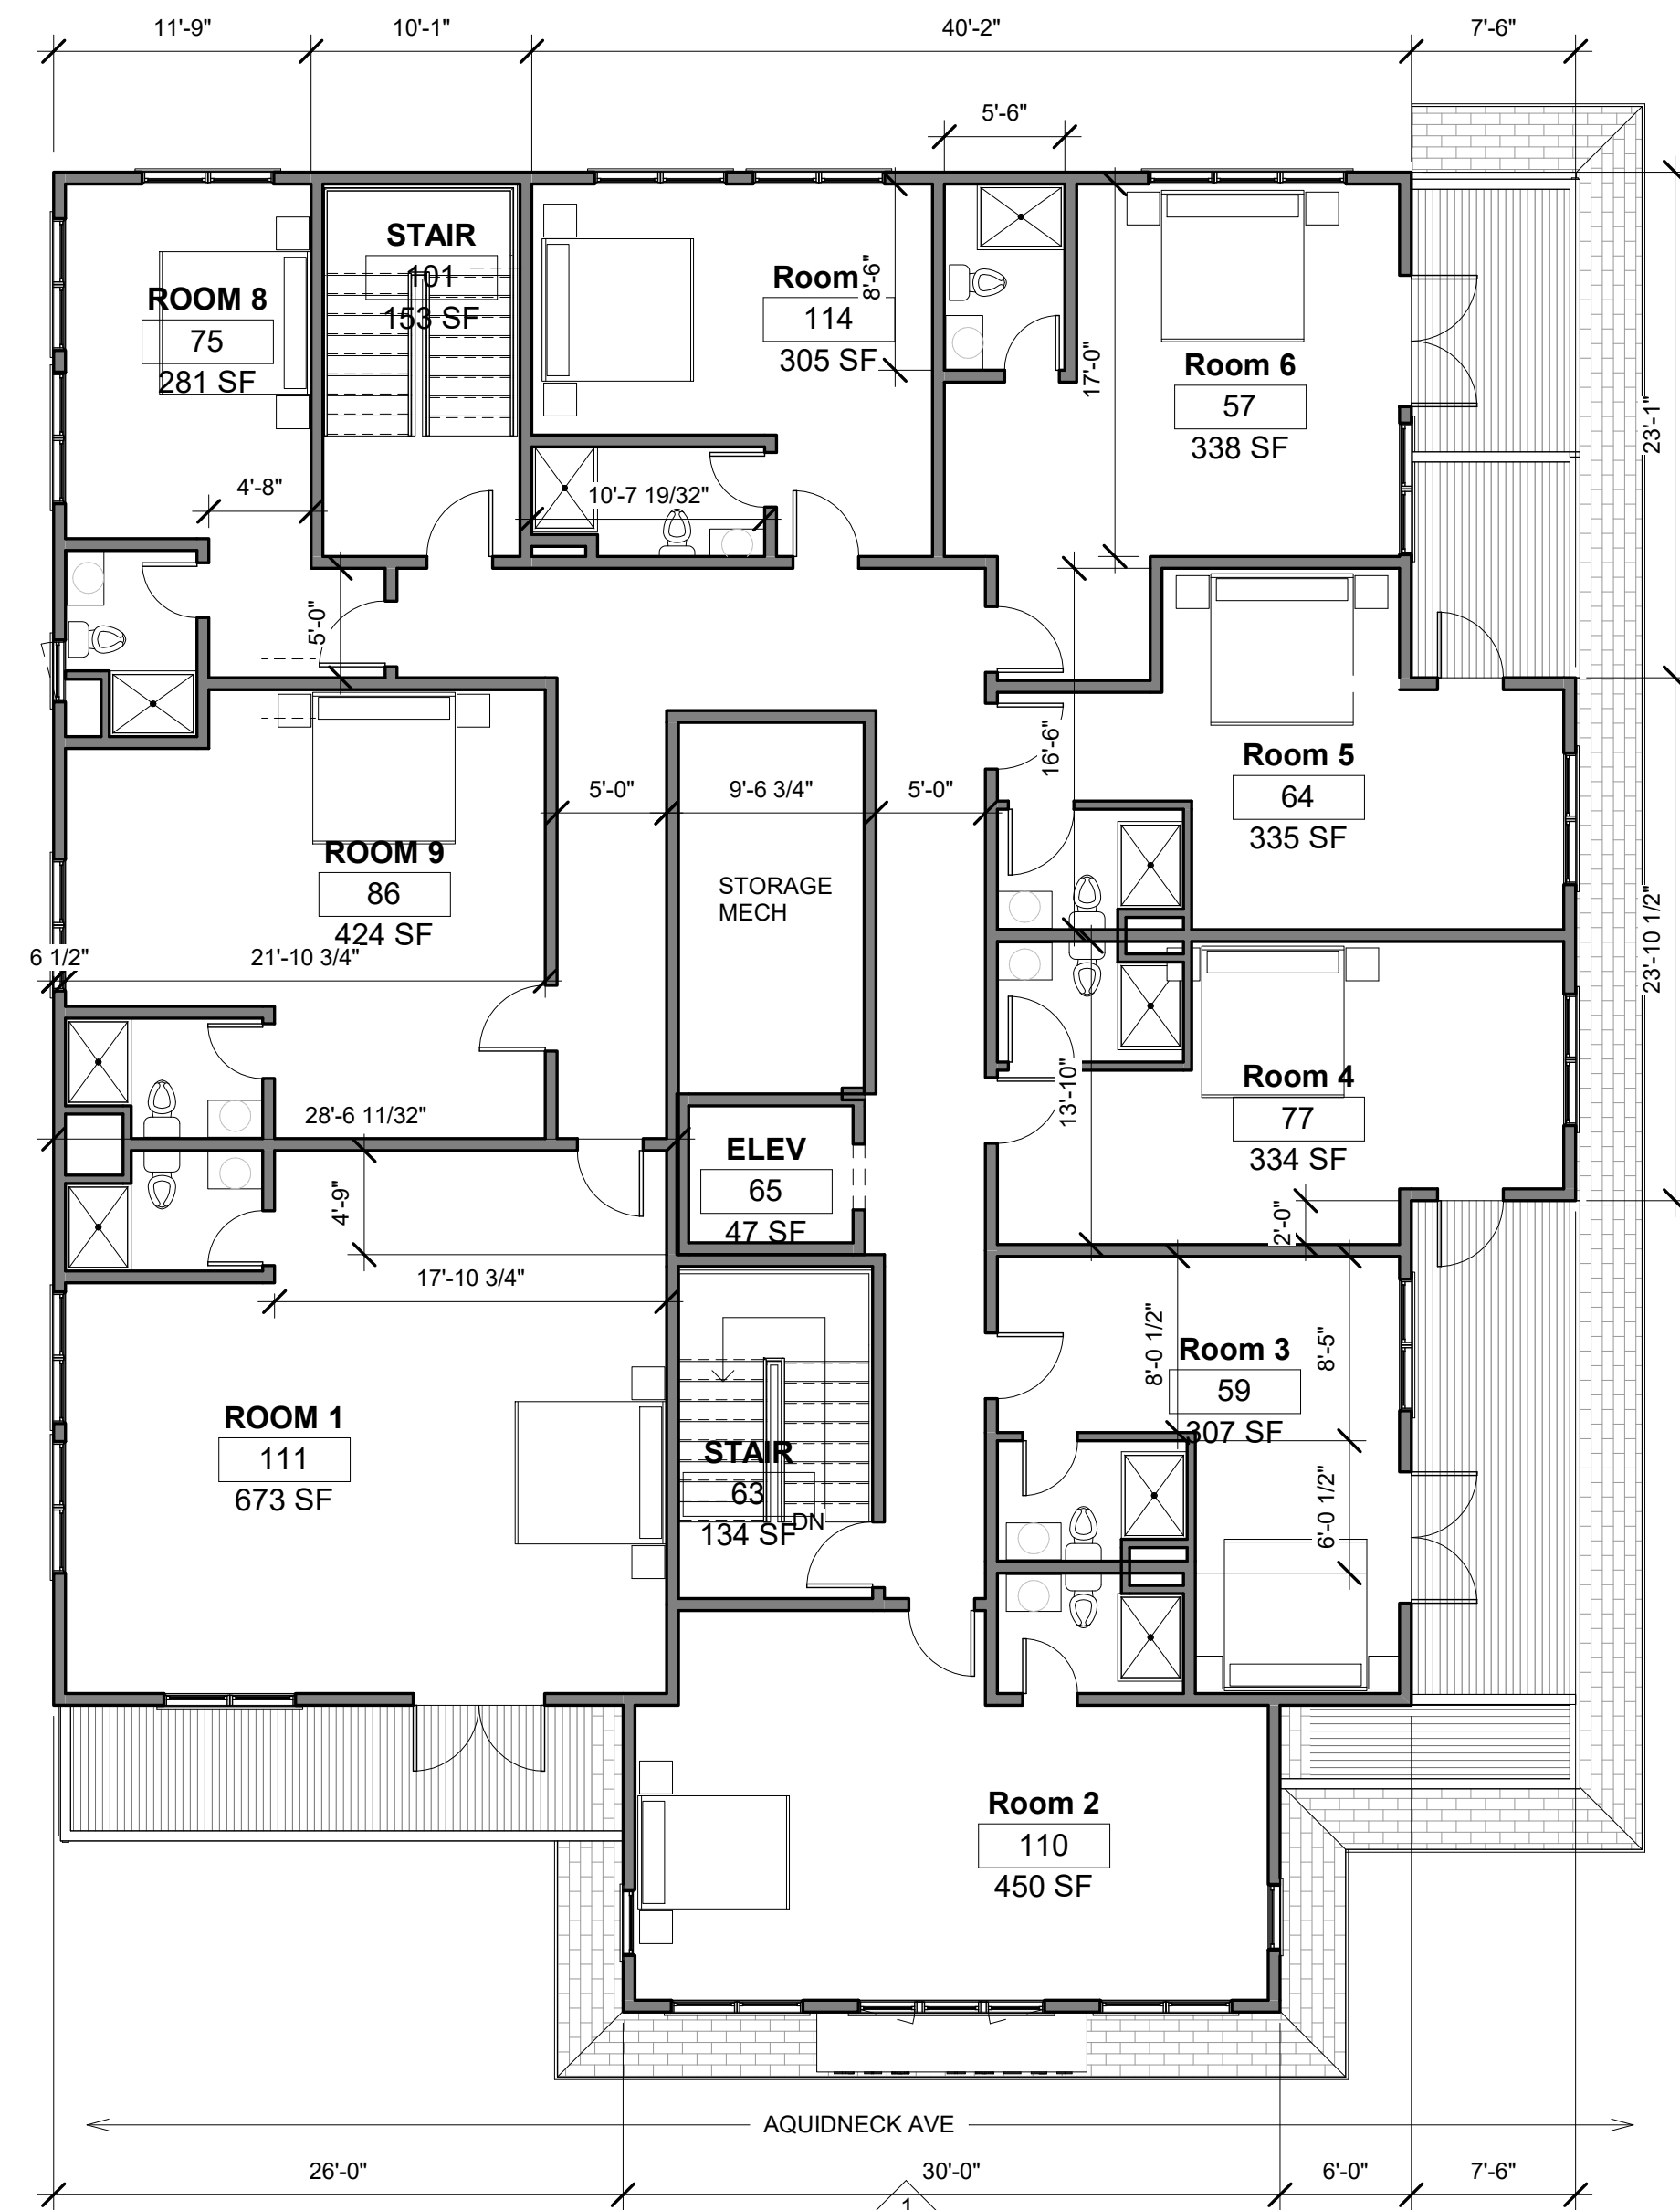

2 3RD FL PLAN
1/8" = 1'-0"

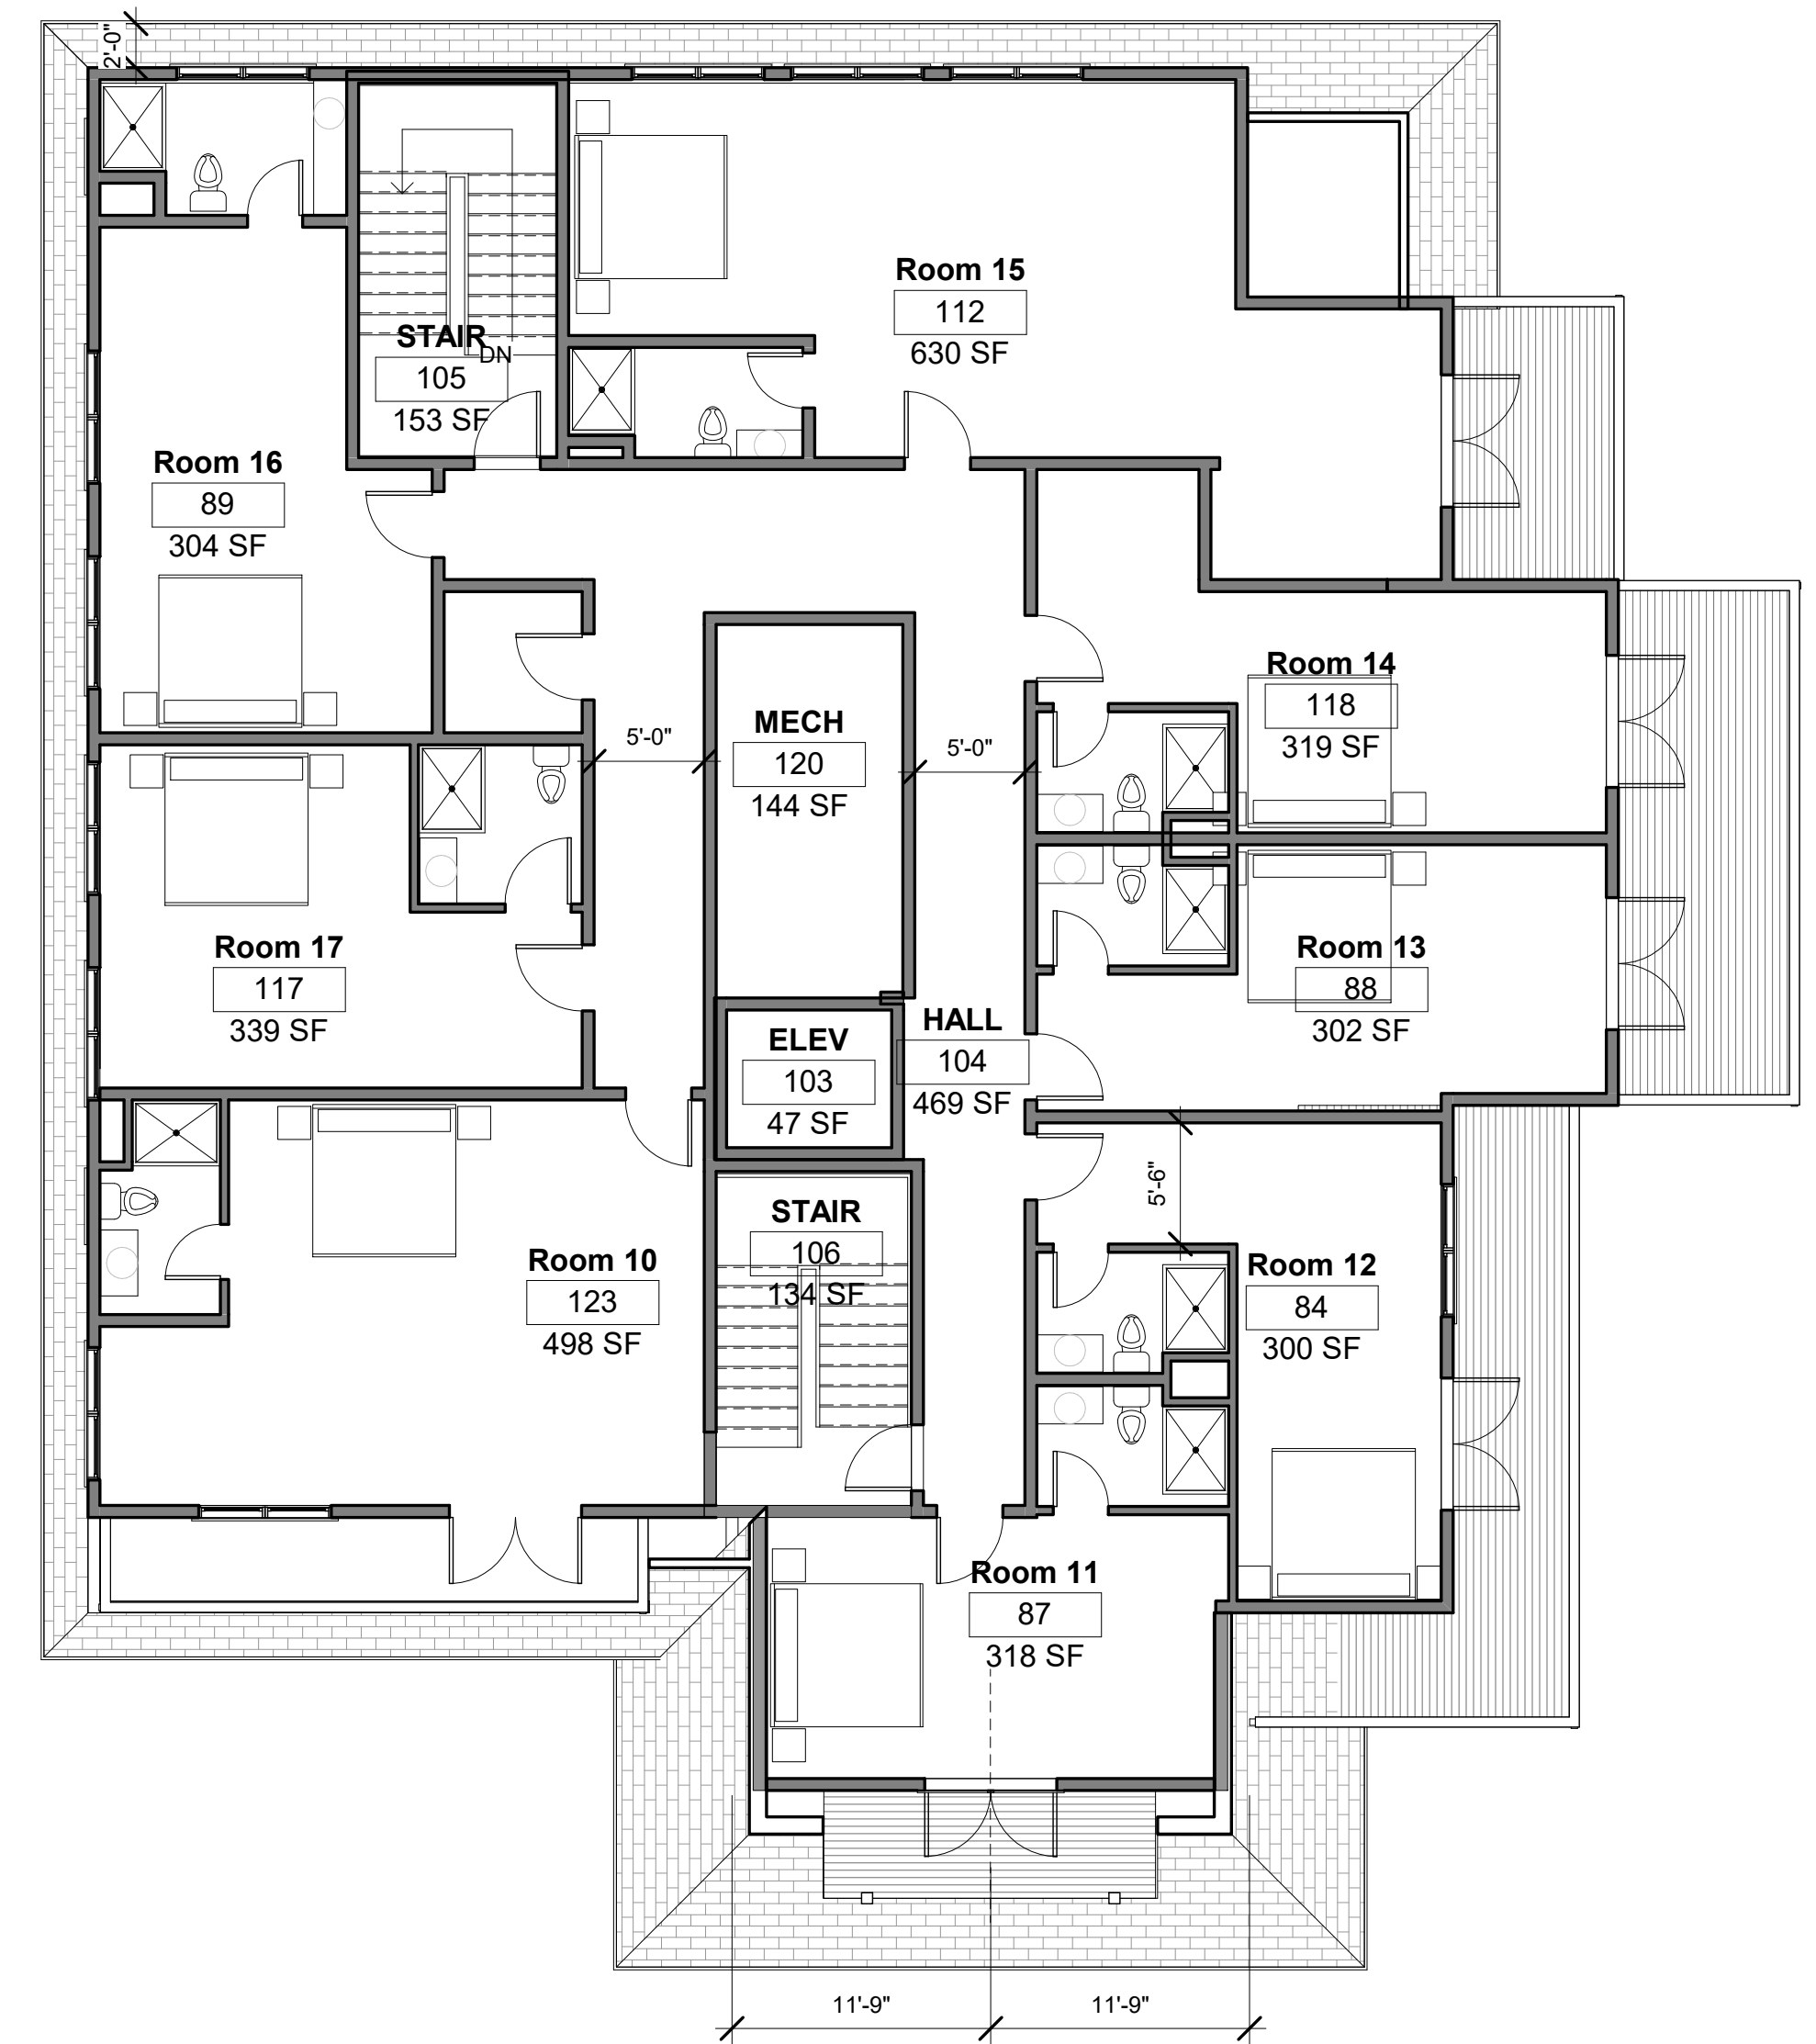

3 4TH FL PLAN
1/8" = 1'-0"

59 Aquidneck Ave
Middletown RI 02842

REVISIONS:

No.	Description	Date

SCHEMATIC
NOT FOR CONSTRUCTION

TITLE: FLOOR PLANS

DATE: 03/11/2021

JOB NO.: 1623

DRAWING NO.:

B200



WINDOW AREA = 685 sf
SOUTH ELEVATION WALLS = 2,000 SF
PERCENTAGE OF GLAZING = 34.25%



1 SOUTH ELEVATION PROPOSED
1/4" = 1'-0"

59 Aquidneck Ave
Middletown RI 02842

REVISIONS:



No.	Description	Date

SCHEMATIC
NOT FOR CONSTRUCTION

TITLE: SOUTH ELEVATION

DATE: 03/11/2021
JOB NO.: 1623
DRAWING NO.:

B201

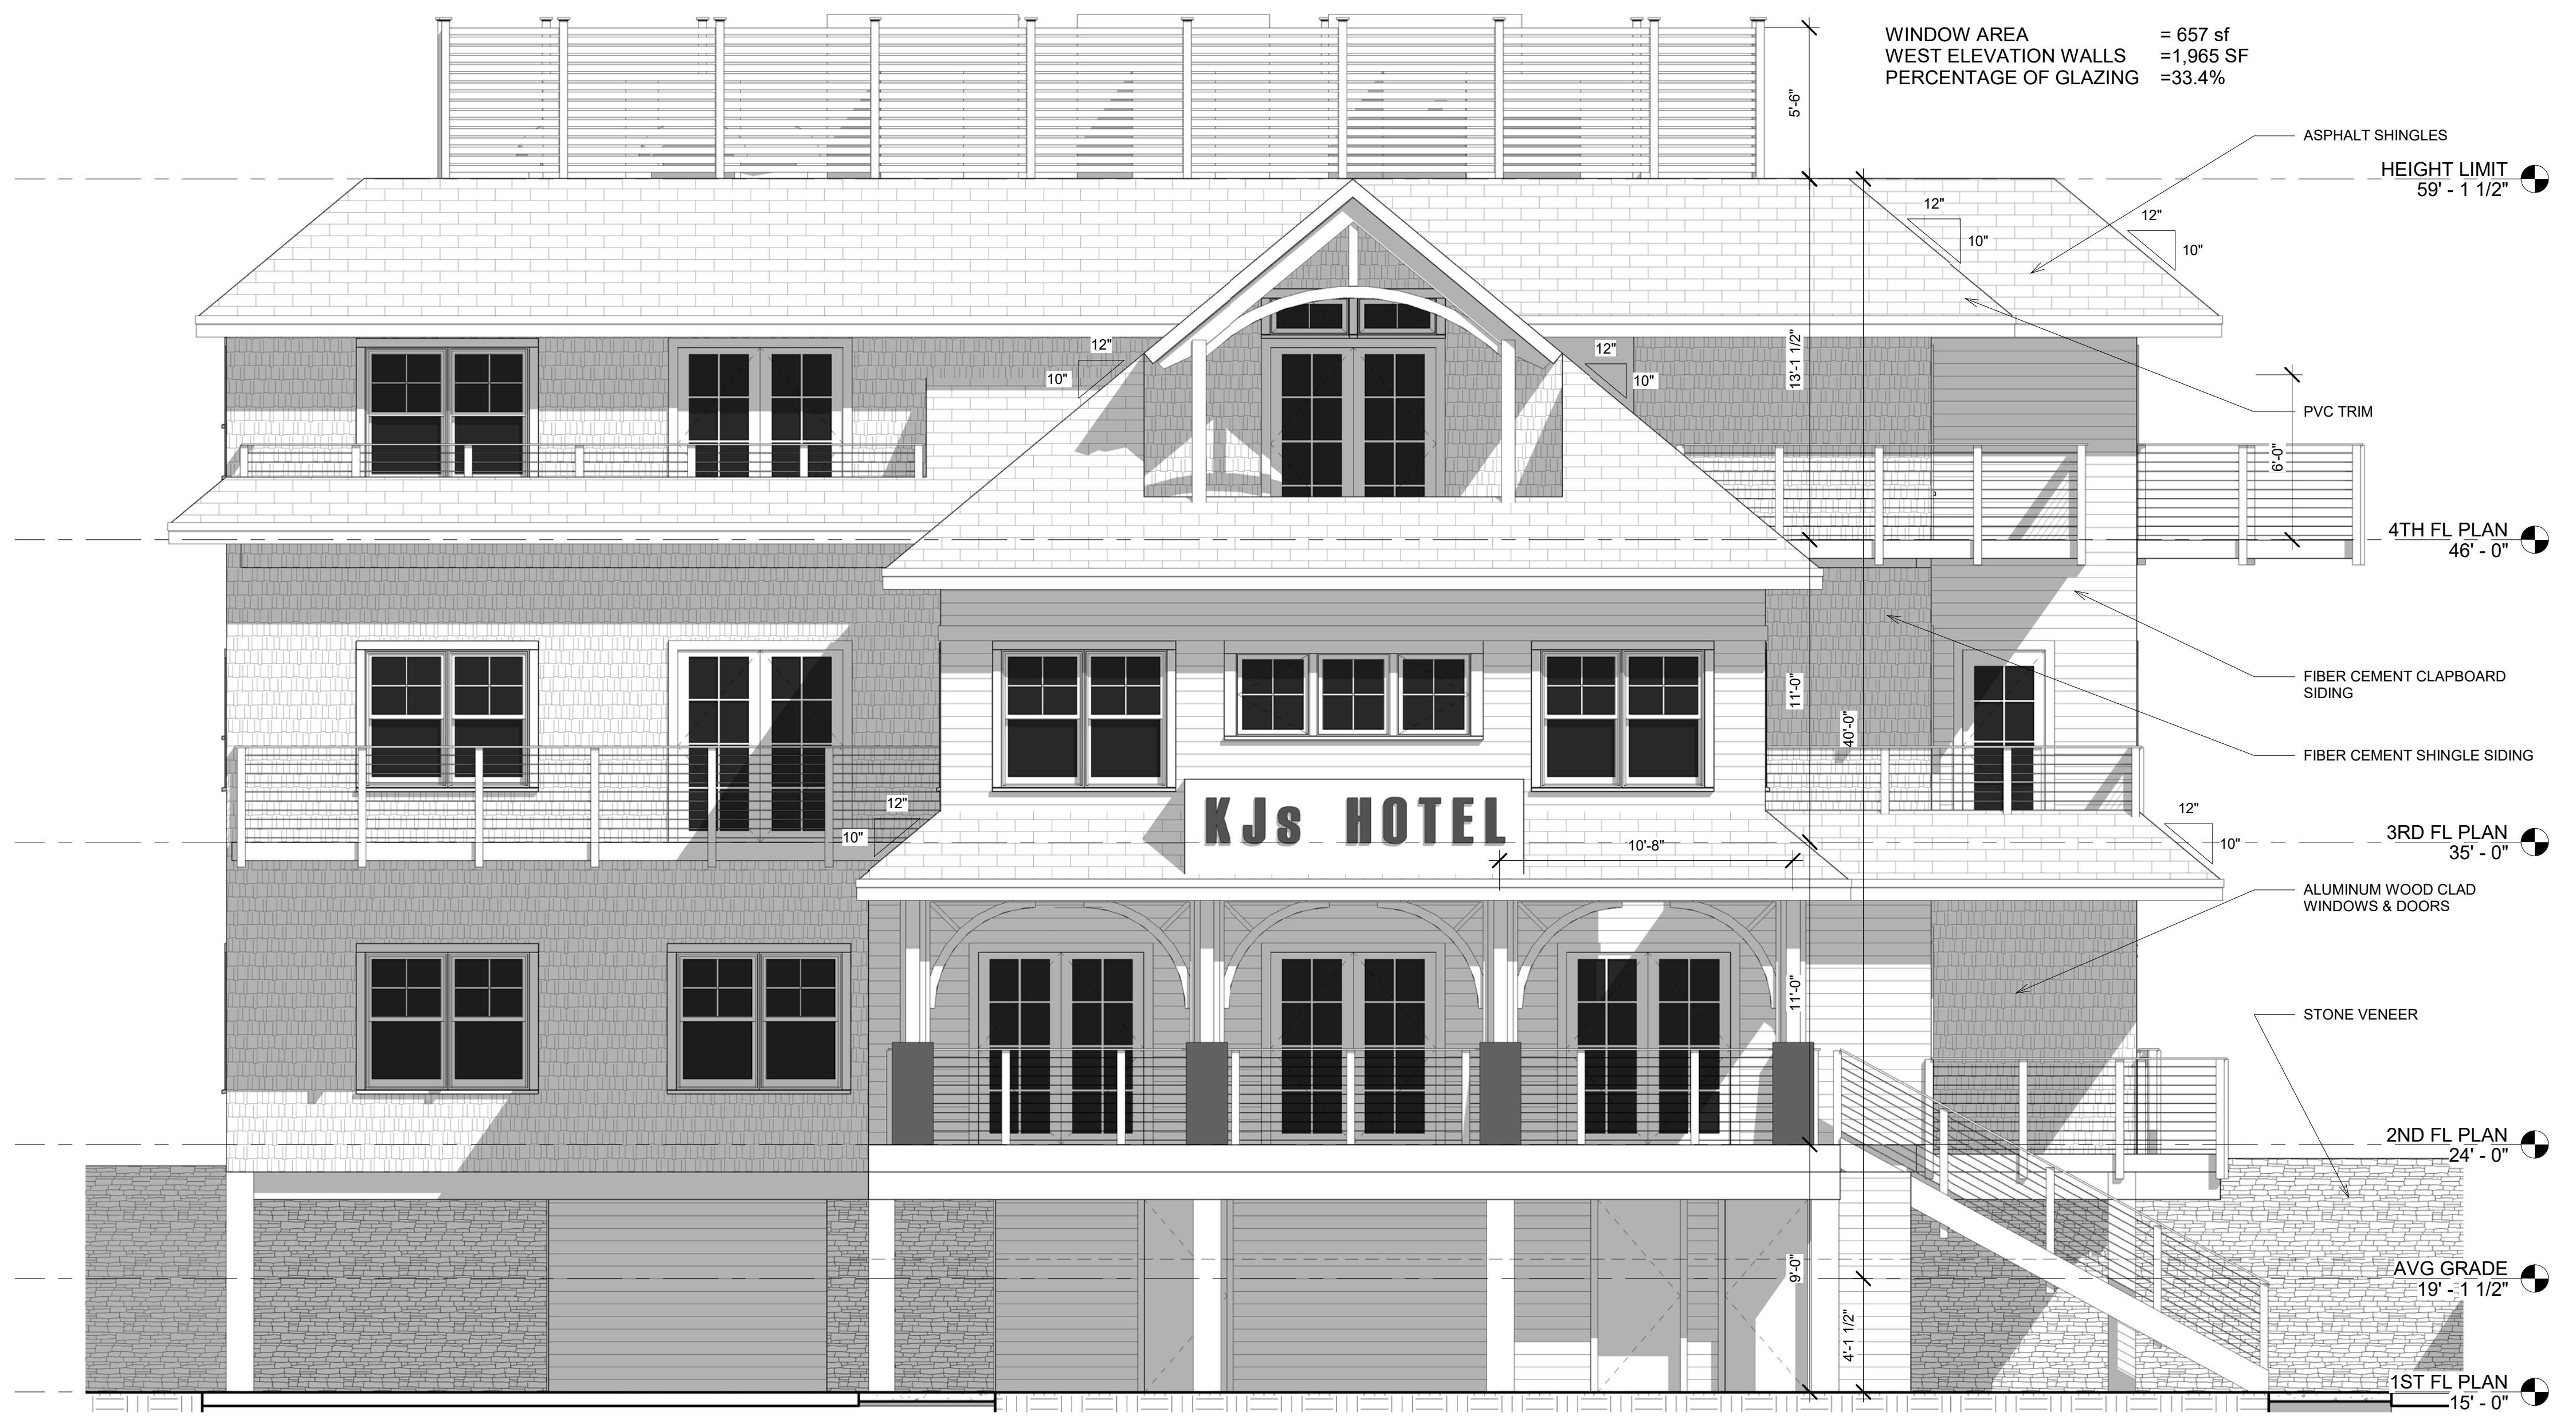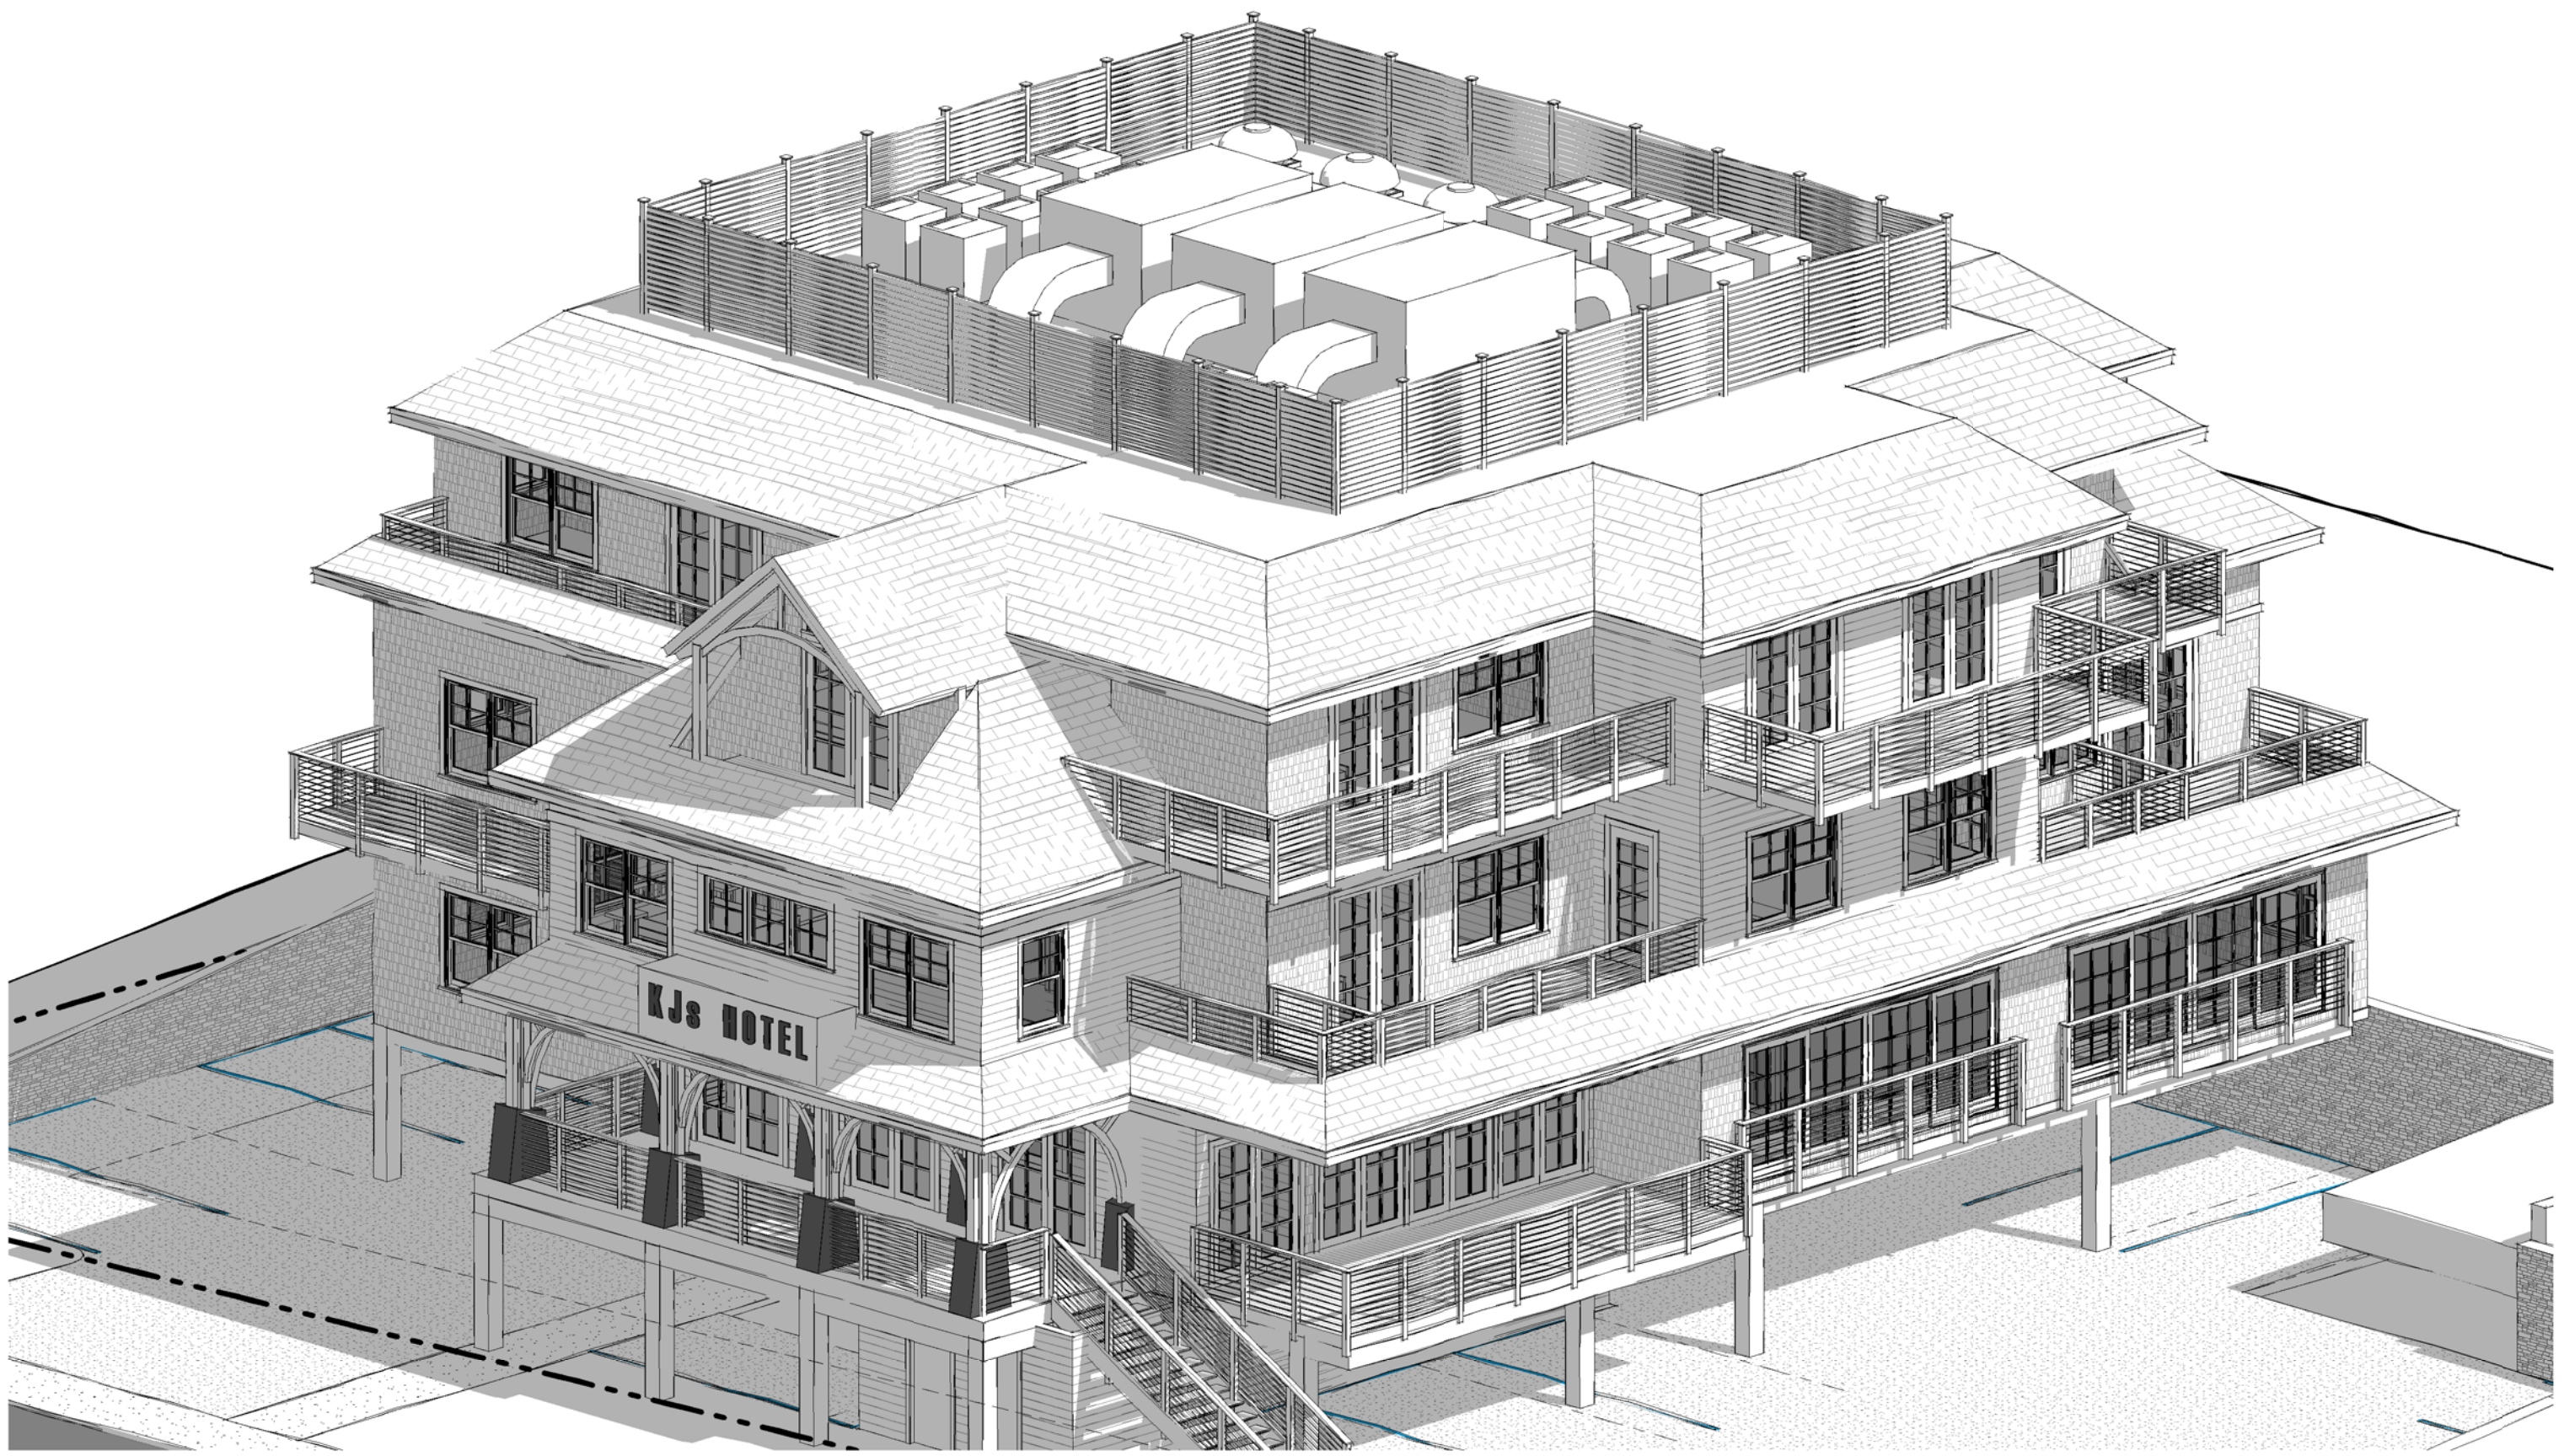

1 WEST ELEVATION PROPOSED
1/4" = 1'-0"

59 Aquidneck Ave
Middletown RI 02842

REVISIONS:

No.	Description	Date

SCHEMATIC
NOT FOR CONSTRUCTION

TITLE: WEST ELEVATION

DATE: 03/11/2021

JOB NO.: 1623

DRAWING NO.:

B202



WINDOW AREA = 430 sf
 NORTH ELEVATION WALLS = 2,140 SF
 PERCENTAGE OF GLAZING = 20.1%



1 NORTH ELEVATION PROPOSED
 1/4" = 1'-0"

59 Aquidneck Ave
 Middletown RI 02842

REVISIONS:

No.	Description	Date

SCHEMATIC
 NOT FOR CONSTRUCTION

TITLE: NORTH ELEVATION

DATE: 03/11/2021

JOB NO.: 1623

DRAWING NO.:

B203



WINDOW AREA = 345 sf
 NORTH ELEVATION WALLS = 1,725 SF
 PERCENTAGE OF GLAZING = 20.0%



1 EAST ELEVATION PROPOSED
 1/4" = 1'-0"



59 Aquidneck Ave
 Middletown RI 02842

REVISIONS:

No.	Description	Date

SCHEMATIC
 NOT FOR CONSTRUCTION

TITLE: EAST ELEVATION

DATE: 03/11/2021

JOB NO.: 1623

DRAWING NO.:

B204