



1 SITE PLAN
SCALE: 1/16" = 1'-0"

2021 COPYRIGHT © 2021 BY CORDTSEN DESIGN ARCHITECTURE. ALL RIGHTS RESERVED. NO PART OF THIS DOCUMENT IS TO BE REPRODUCED OR TRANSMITTED IN ANY FORM OR BY ANY MEANS, ELECTRONIC OR MECHANICAL, WITHOUT PERMISSION IN WRITING FROM CORDTSEN DESIGN ARCHITECTURE, INC.

A0.1


499 EMR
499 East Main Road
Middletown, Rhode Island

DESCRIPTION:
PROPOSED SITE PLAN


SCALE: As Noted

DATE: JULY 21, 2021

REVISIONS:

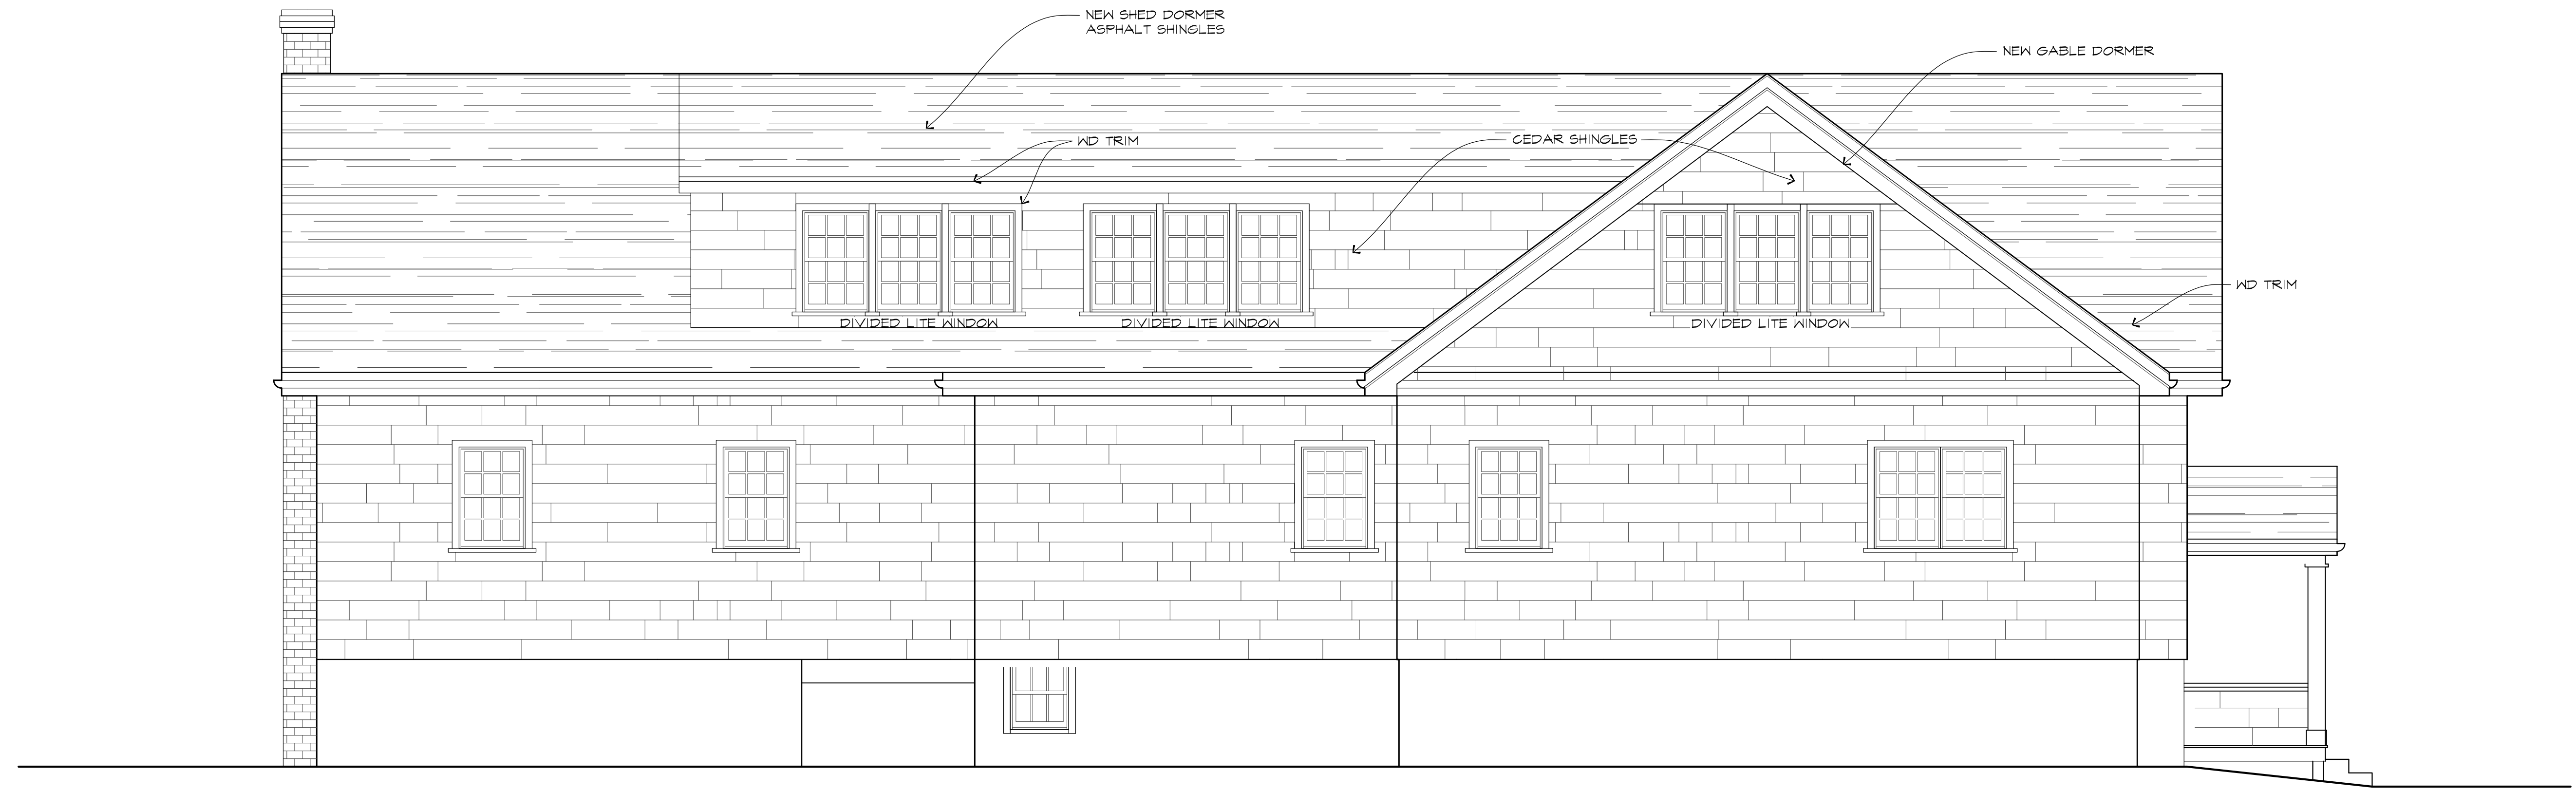

1 PROPOSED SOUTH ELEVATION
SCALE: 1/4" = 1'-0"

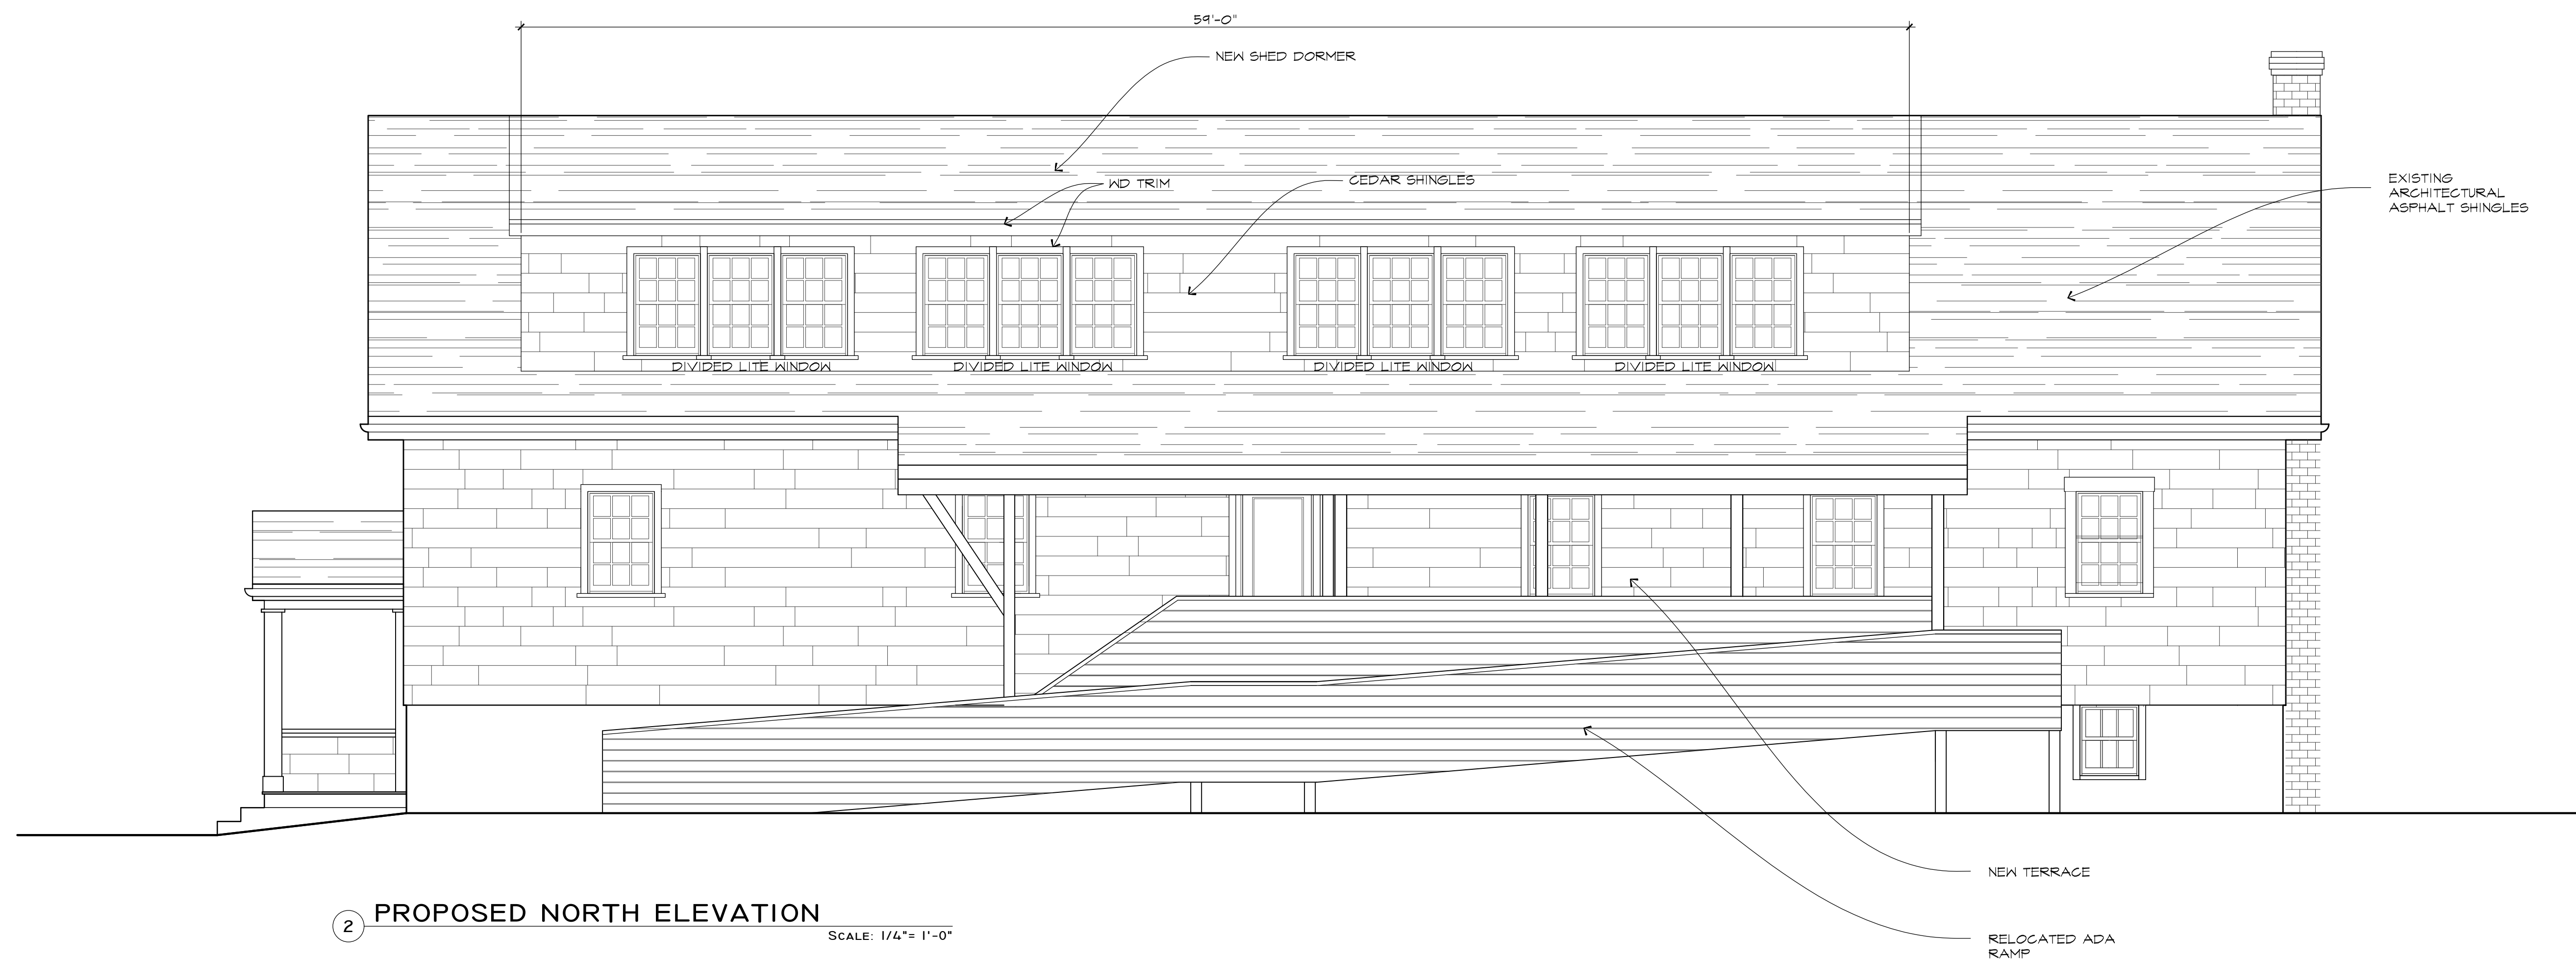


2 PROPOSED NORTH ELEVATION
SCALE: 1/4" = 1'-0"

REVISIONS:


DESCRIPTION: PROPOSED ELEVATIONS

SCALE: As Noted

DATE: JULY 21, 2021

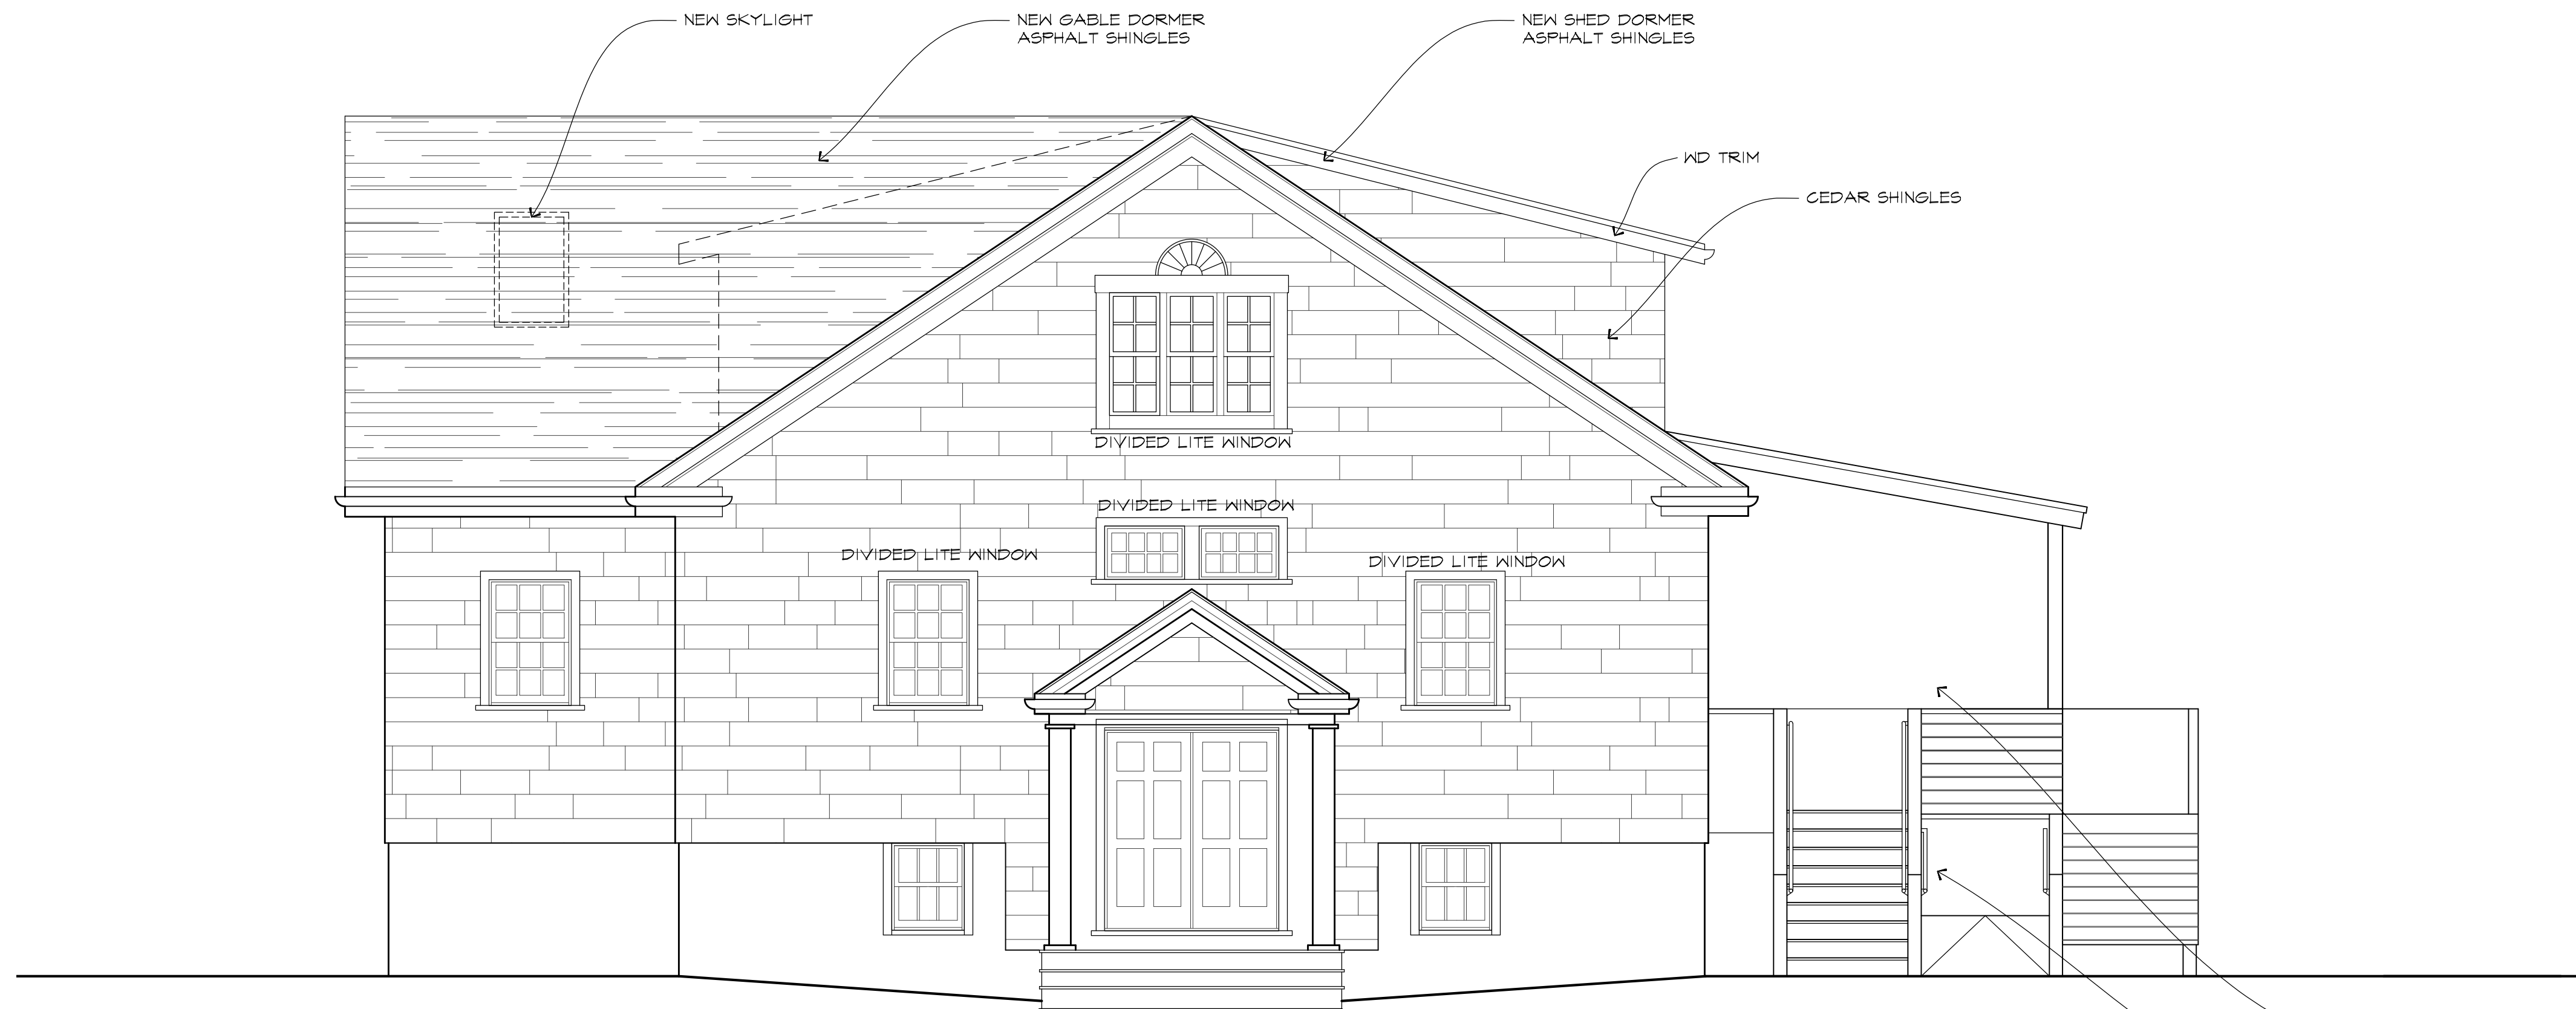

1 PROPOSED EAST ELEVATION
SCALE: 1/4" = 1'-0"

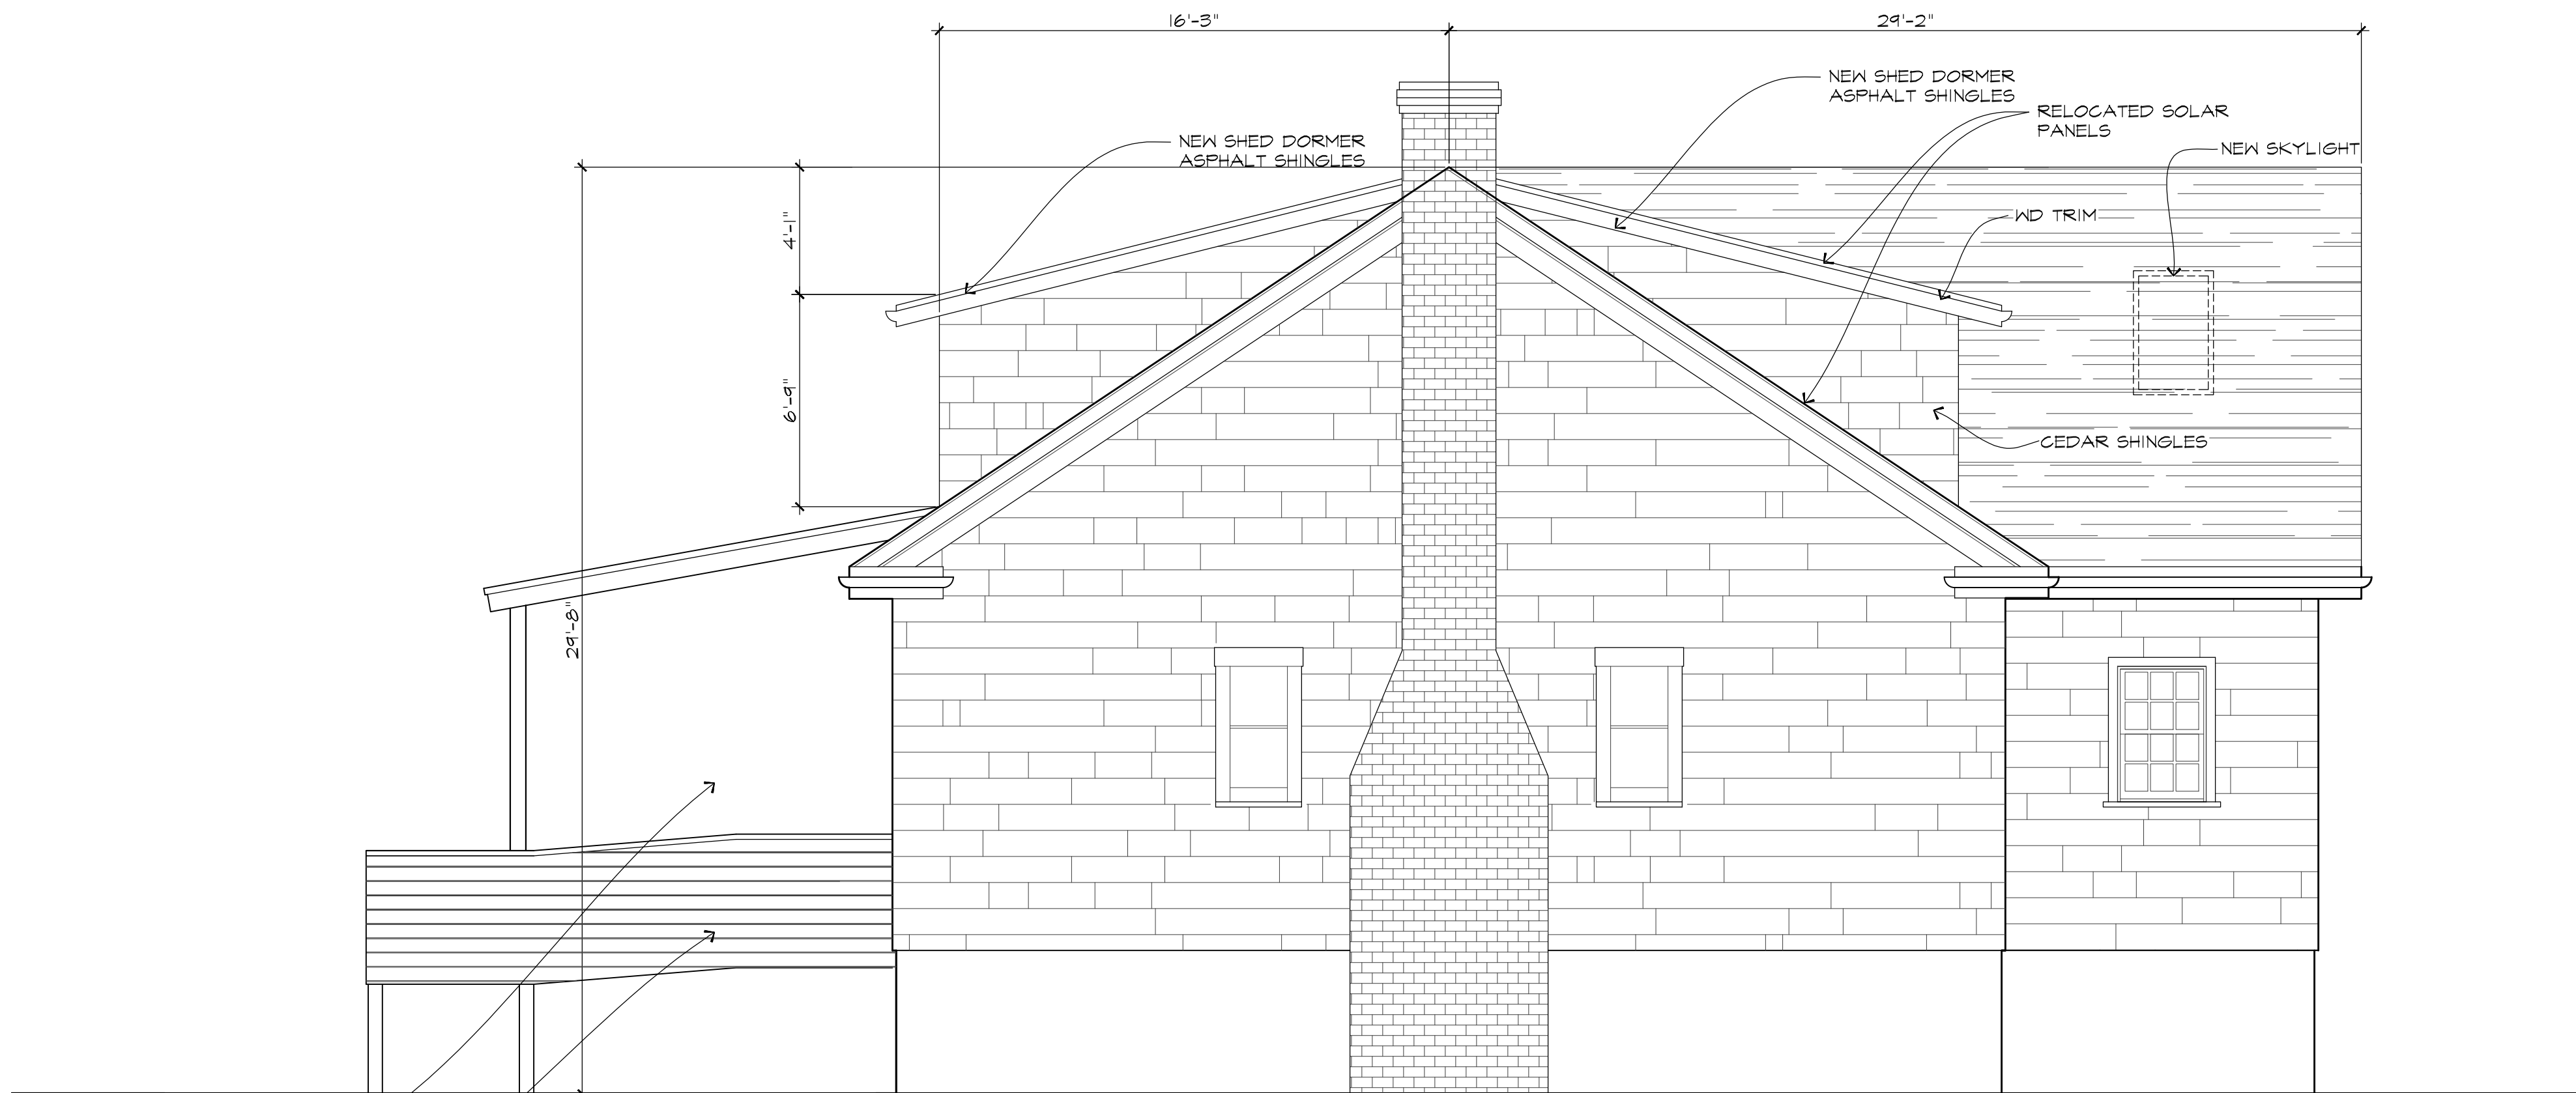

2 PROPOSED WEST ELEVATION
SCALE: 1/4" = 1'-0"

REVISIONS:

DESCRIPTION: PROPOSED ELEVATIONS

SCALE: As Noted

DATE: JULY 21, 2021

2018 COPYRIGHT © CORTISEN DESIGN ARCHITECTURE. ALL RIGHTS RESERVED. ANY REPRODUCTION OR TRANSMISSION OF THIS DOCUMENT IS STRICTLY PROHIBITED WITHOUT THE WRITTEN PERMISSION OF CORTISEN DESIGN ARCHITECTURE, INC.

499 EMR
499 East Main Road
Middletown, Rhode Island

A2.1

DESCRIPTION:	PROPOSED ELEVATIONS
SCALE:	As Noted
DATE:	JULY 21, 2021



2018 COPYRIGHT © CORTISEN DESIGN ARCHITECTURE. ALL RIGHTS RESERVED. THIS DRAWING IS NOT TO BE USED FOR MARKETING OR REPRODUCTION WITHOUT THE WRITTEN PERMISSION OF CORTISEN DESIGN ARCHITECTURE, INC.



1 PROPOSED ACCESSORY WEST ELEVATION
SCALE: 1/4" = 1'-0"



2 PROPOSED ACCESSORY SOUTH ELEVATION
SCALE: 1/4" = 1'-0"

REVISIONS:

DESCRIPTION: PROPOSED ELEVATIONS

SCALE: As Noted

DATE: JULY 21, 2021