



BUILDING TYPE A-1 - WEST ELEVATION

SCALE: 1/32"=1'-0"

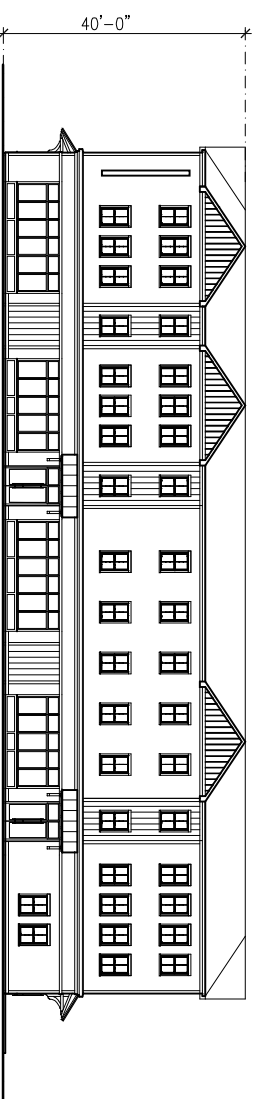



BUILDING TYPE A-1 - SOUTH ELEVATION

SCALE: 1/32"=1'-0"

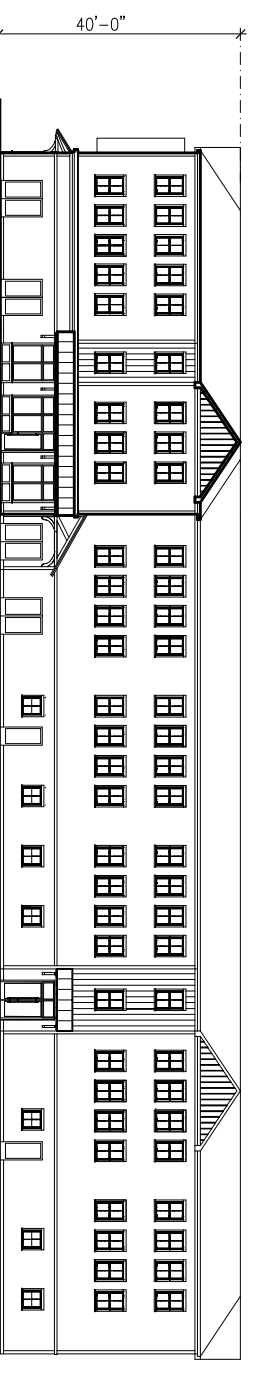


BUILDING TYPE A-1 - EAST ELEVATION

SCALE: 1/32"=1'-0"

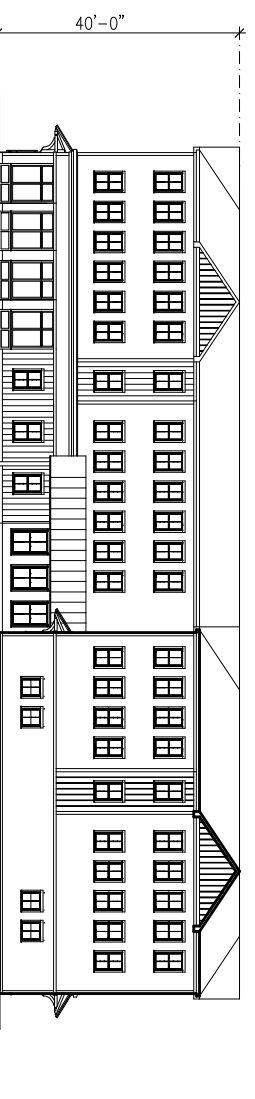 

BUILDING TYPE A-1 - NORTH ELEVATION

SCALE: 1/32"=1'-0"

 

9/1/2021

ROSEBROOK COMMONS

1747 WEST MAIN ROAD
MIDDLETOWN, RI 02842


MESOLELLA DEVELOPMENT CORP.

4 FOX PLACE
PROVIDENCE, RI 02903

BRANCH
ARCHITECTS


151 BROADWAY, SUITE 250
PROVIDENCE, RI 02903

A-1
ELEV

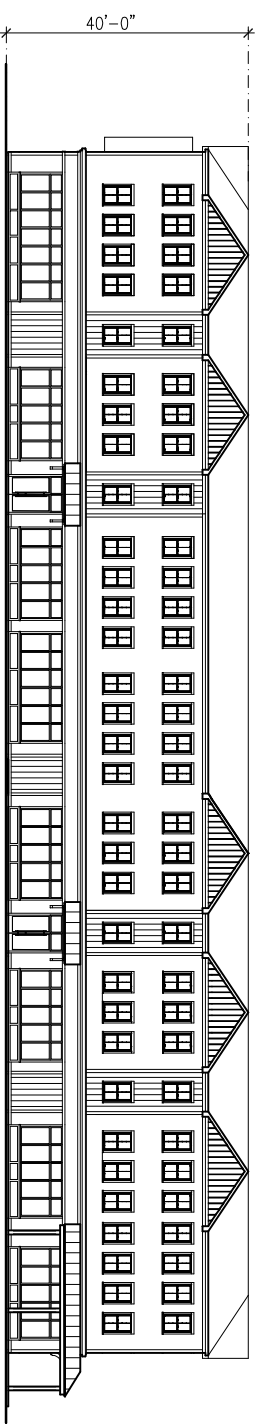


BUILDING TYPE A-2 - WEST ELEVATION

SCALE: 1/32"=1'-0"

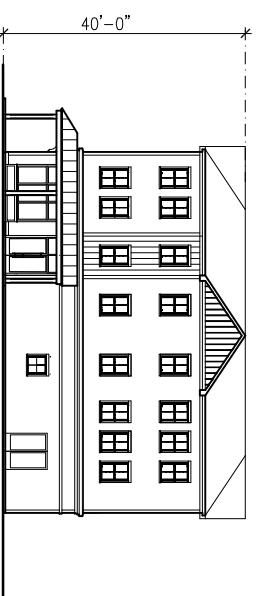



BUILDING TYPE A-2 - SOUTH ELEVATION

SCALE: 1/32"=1'-0"

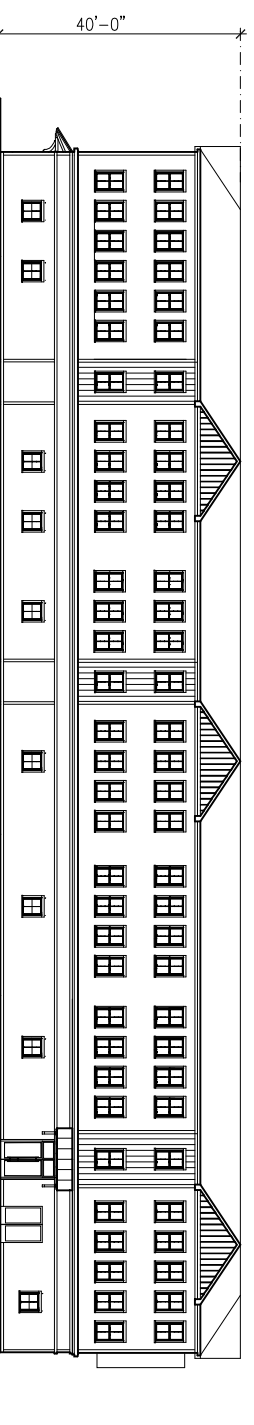


BUILDING TYPE A-2 - EAST ELEVATION

SCALE: 1/32"=1'-0"

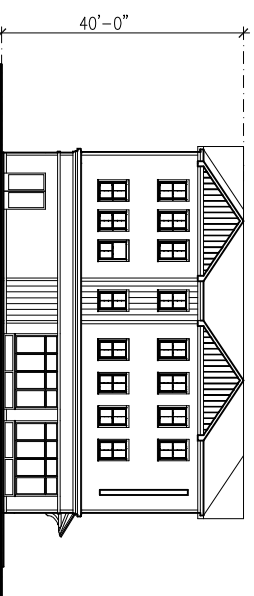 

BUILDING TYPE A-2 - NORTH ELEVATION

SCALE: 1/32"=1'-0"

 


9/1/2021

ROSEBROOK COMMONS
1747 WEST MAIN ROAD
MIDDLETOWN, RI 02842


MESOLELLA DEVELOPMENT CORP.
4 FOX PLACE
PROVIDENCE, RI 02903

BRANCH ARCHITECTS
151 BROADWAY, SUITE 250
PROVIDENCE, RI 02903


A-2
ELEV

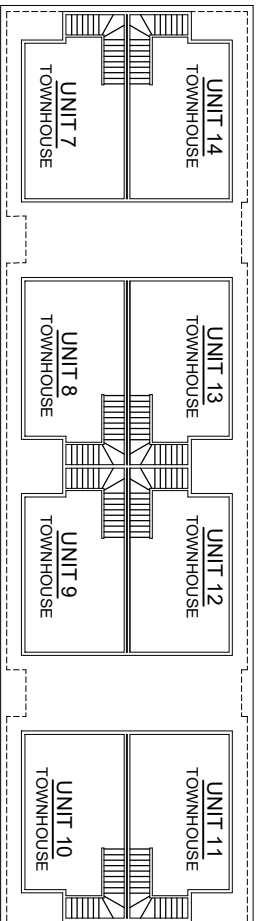


BUILDING TYPE B-1A - THIRD FLOOR PLAN (TOWNHOUSE)
SCALE: 1/32"=1'-0"

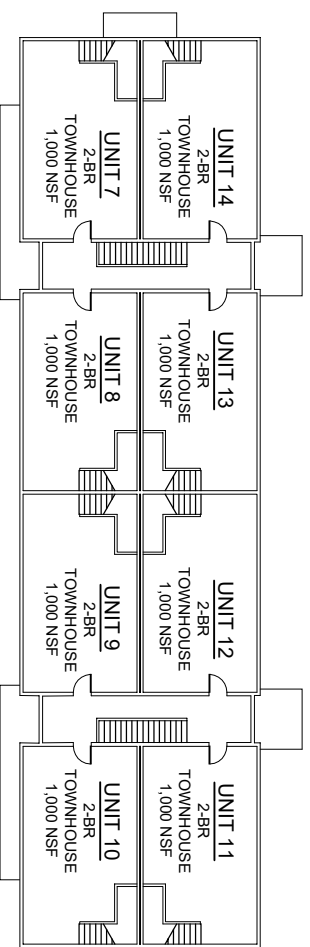


BUILDING TYPE B-1A - SECOND FLOOR PLAN (TOWNHOUSE)
SCALE: 1/32"=1'-0"

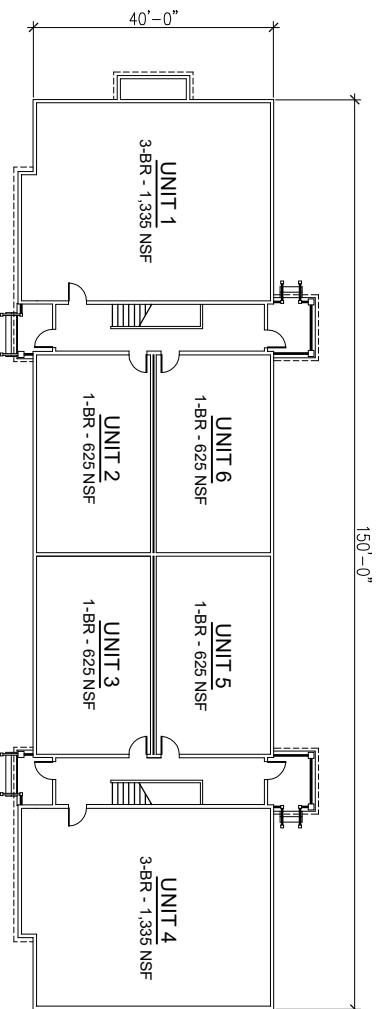



BUILDING TYPE B-1A - FIRST FLOOR PLAN (TOWNHOUSE)
SCALE: 1/32"=1'-0" (*BUILDING TYPE B-1B AND B-2 SIM.)

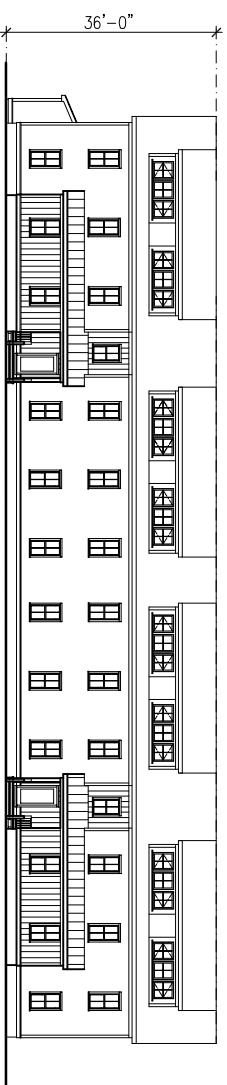

BUILDING TYPE B-1A - FRONT ELEVATION
SCALE: 1/32"=1'-0" (*BUILDING TYPE B-1B AND B-2 SIM.)

 

BUILDING TYPE B-1A - SIDE ELEVATIONS
SCALE: 1/32"=1'-0" (*BUILDING TYPE B-1B AND B-2 SIM.)

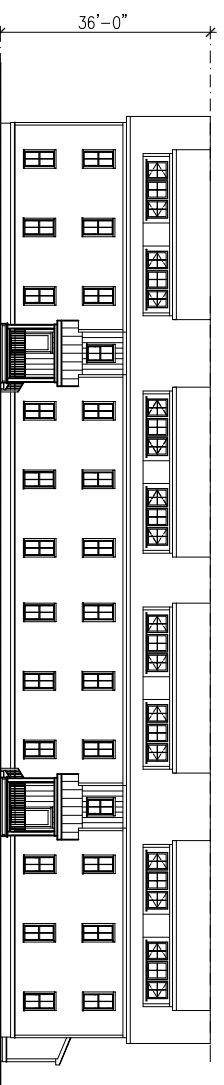 

BUILDING TYPE B-1A - REAR ELEVATION
SCALE: 1/32"=1'-0" (*BUILDING TYPE B-1B AND B-2 SIM.)

