


3 EAST PORCH SIDE ELEVATION  
A3.1a 1/4" = 1'-0"

2 EAST PORCH ELEVATION - BUILDING A  
A3.1b 1/4" = 1'-0"

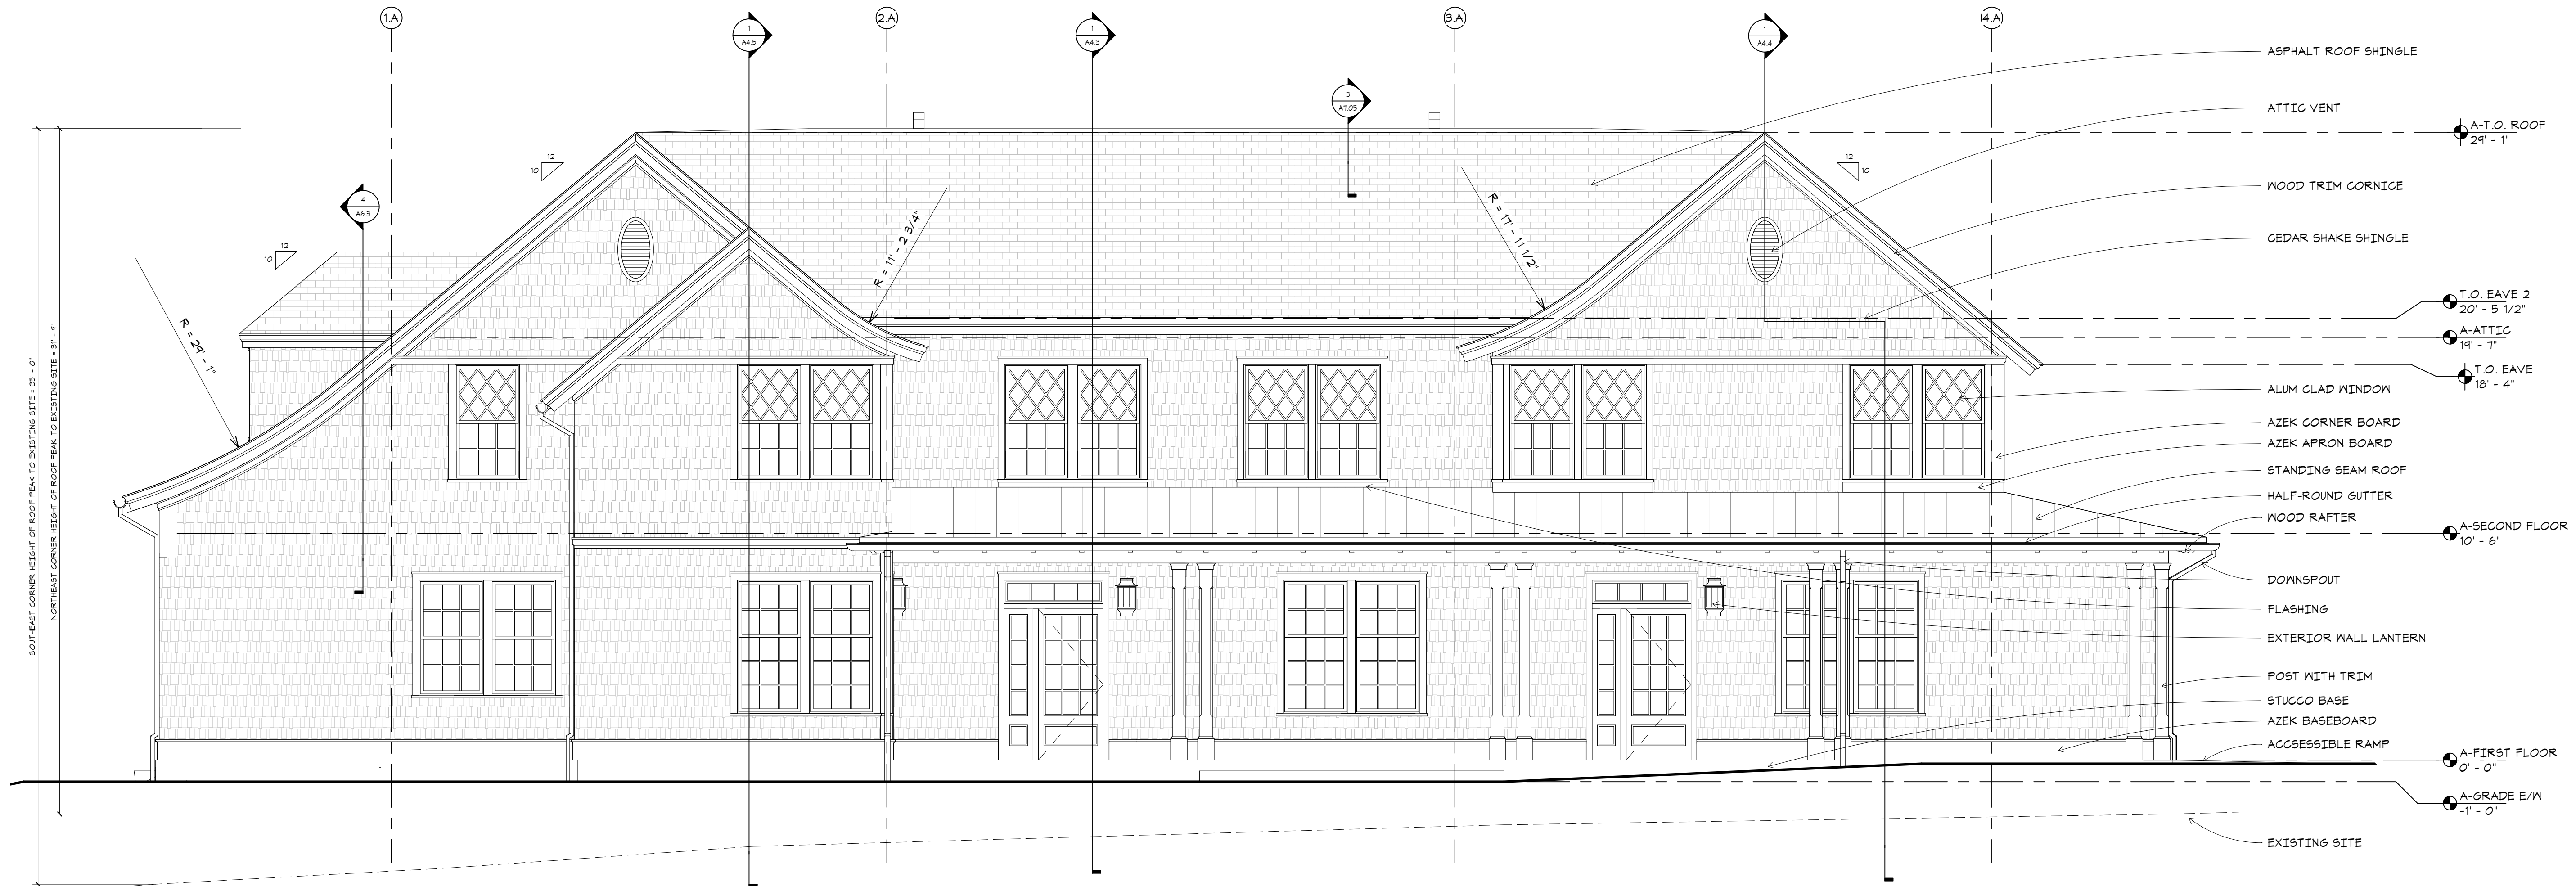


\*BUILDING A HEIGHT FROM AVG. EXISTING GRADE TO ROOF PEAK = 34' - 6". NO AREA SURPASSES THE 40' - 0" LIMIT.\*

1 EAST ELEVATION - BUILDING A  
A3.1a 1/4" = 1'-0"


90% CD SET  
NOT FOR CONSTRUCTION

Revision  
Date OCTOBER 1, 2021  
Title EAST ELEVATION BUILDING A  
Scale 1/4" = 1'-0"  
Drawn By RJ


A3.1a

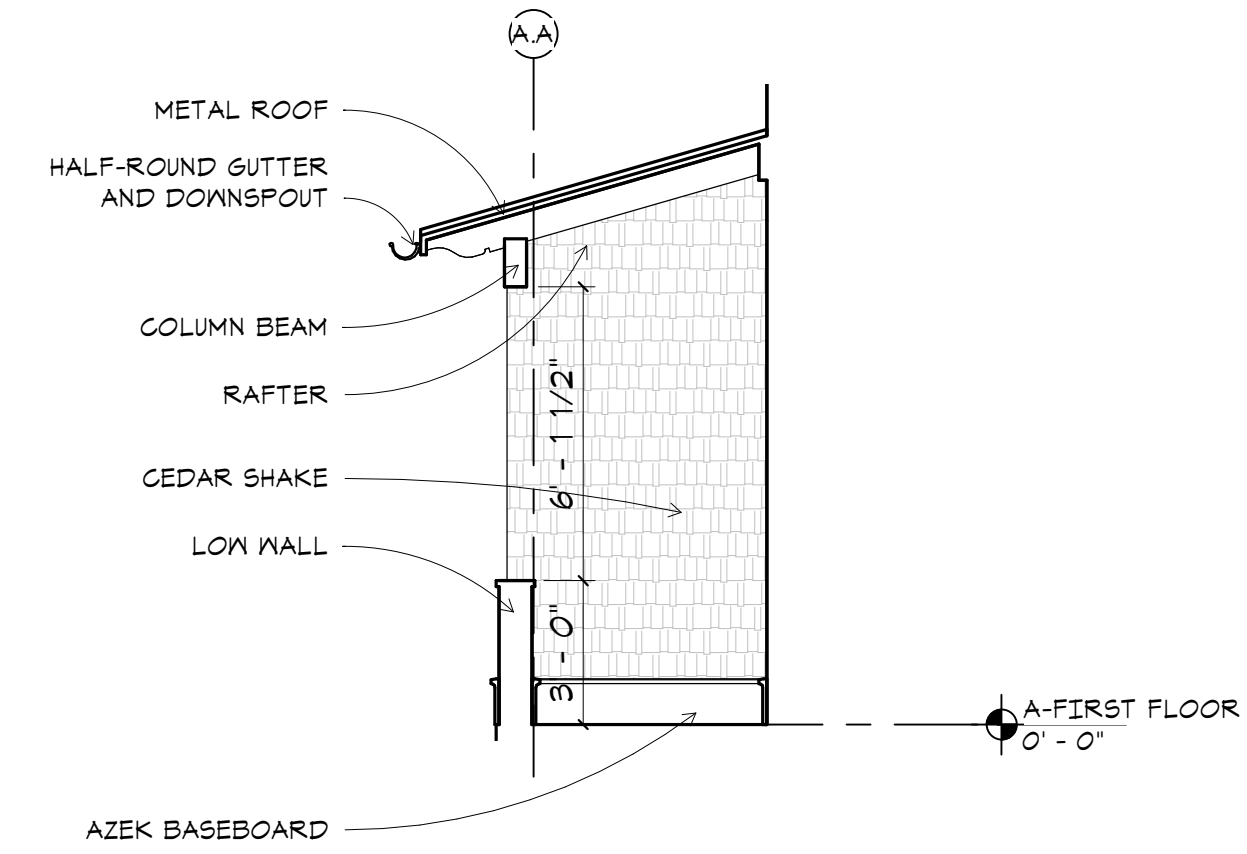

2 WEST PORCH SIDE ELEVATION  
A3.2a 1/4" = 1'-0"

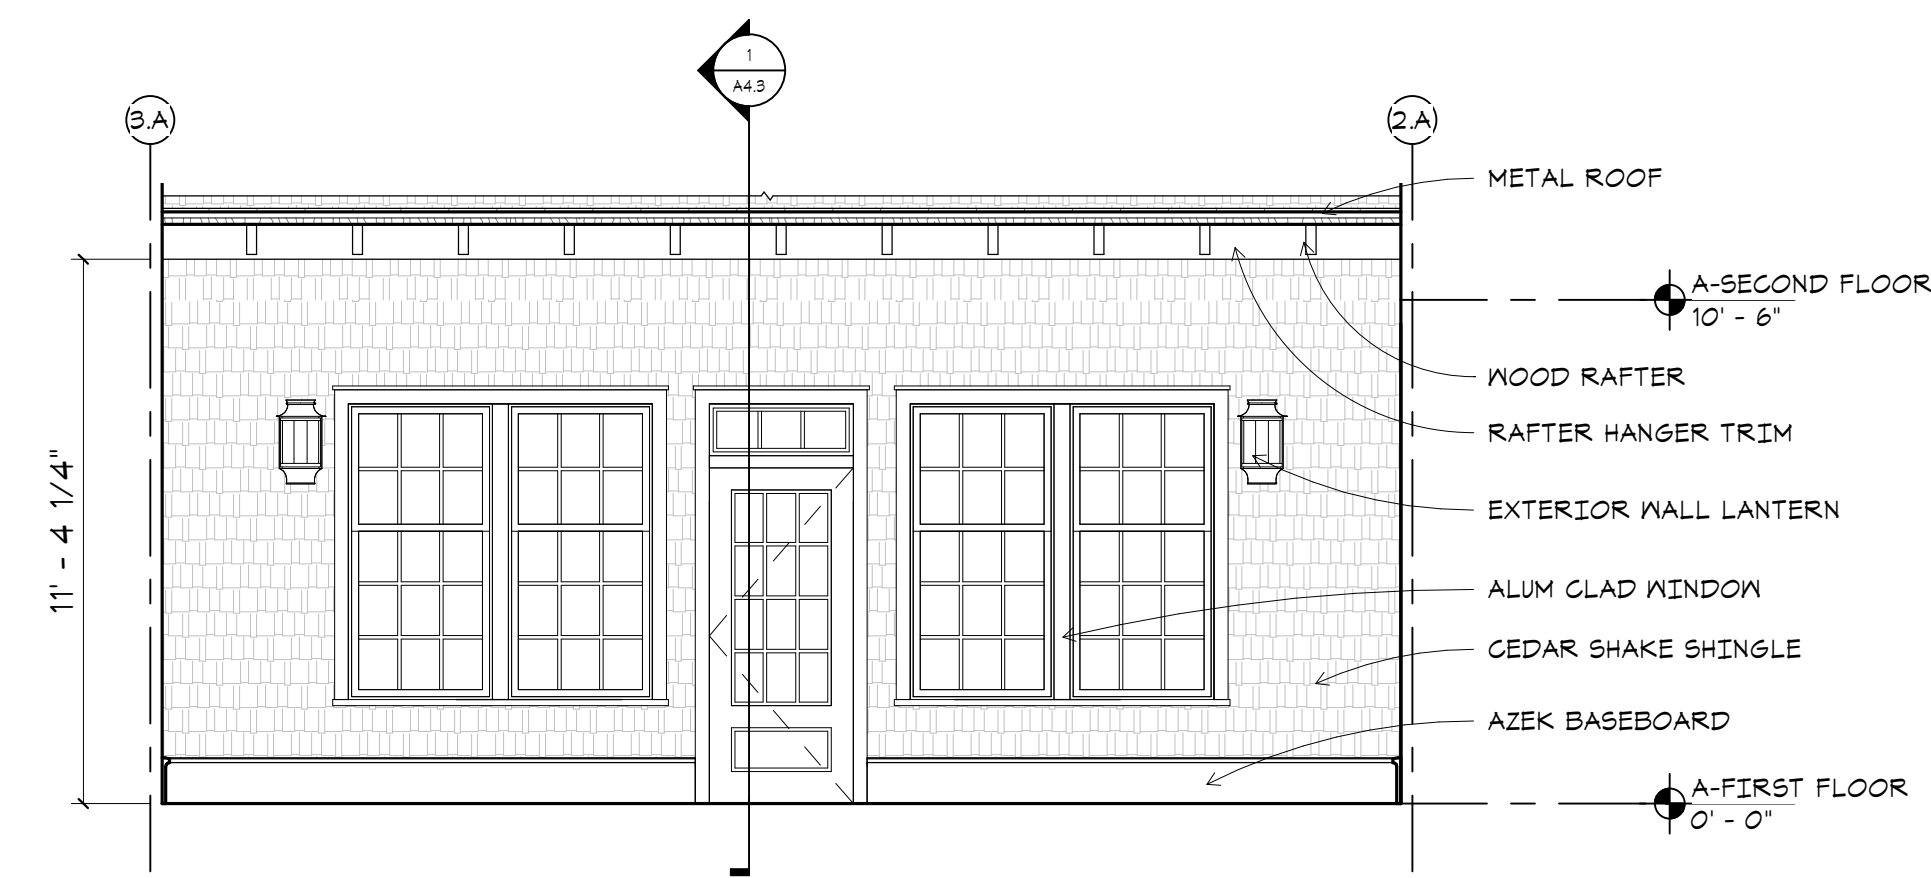

3 WEST PORCH ELEVATION - BUILDING A  
A3.2a 1/4" = 1'-0"

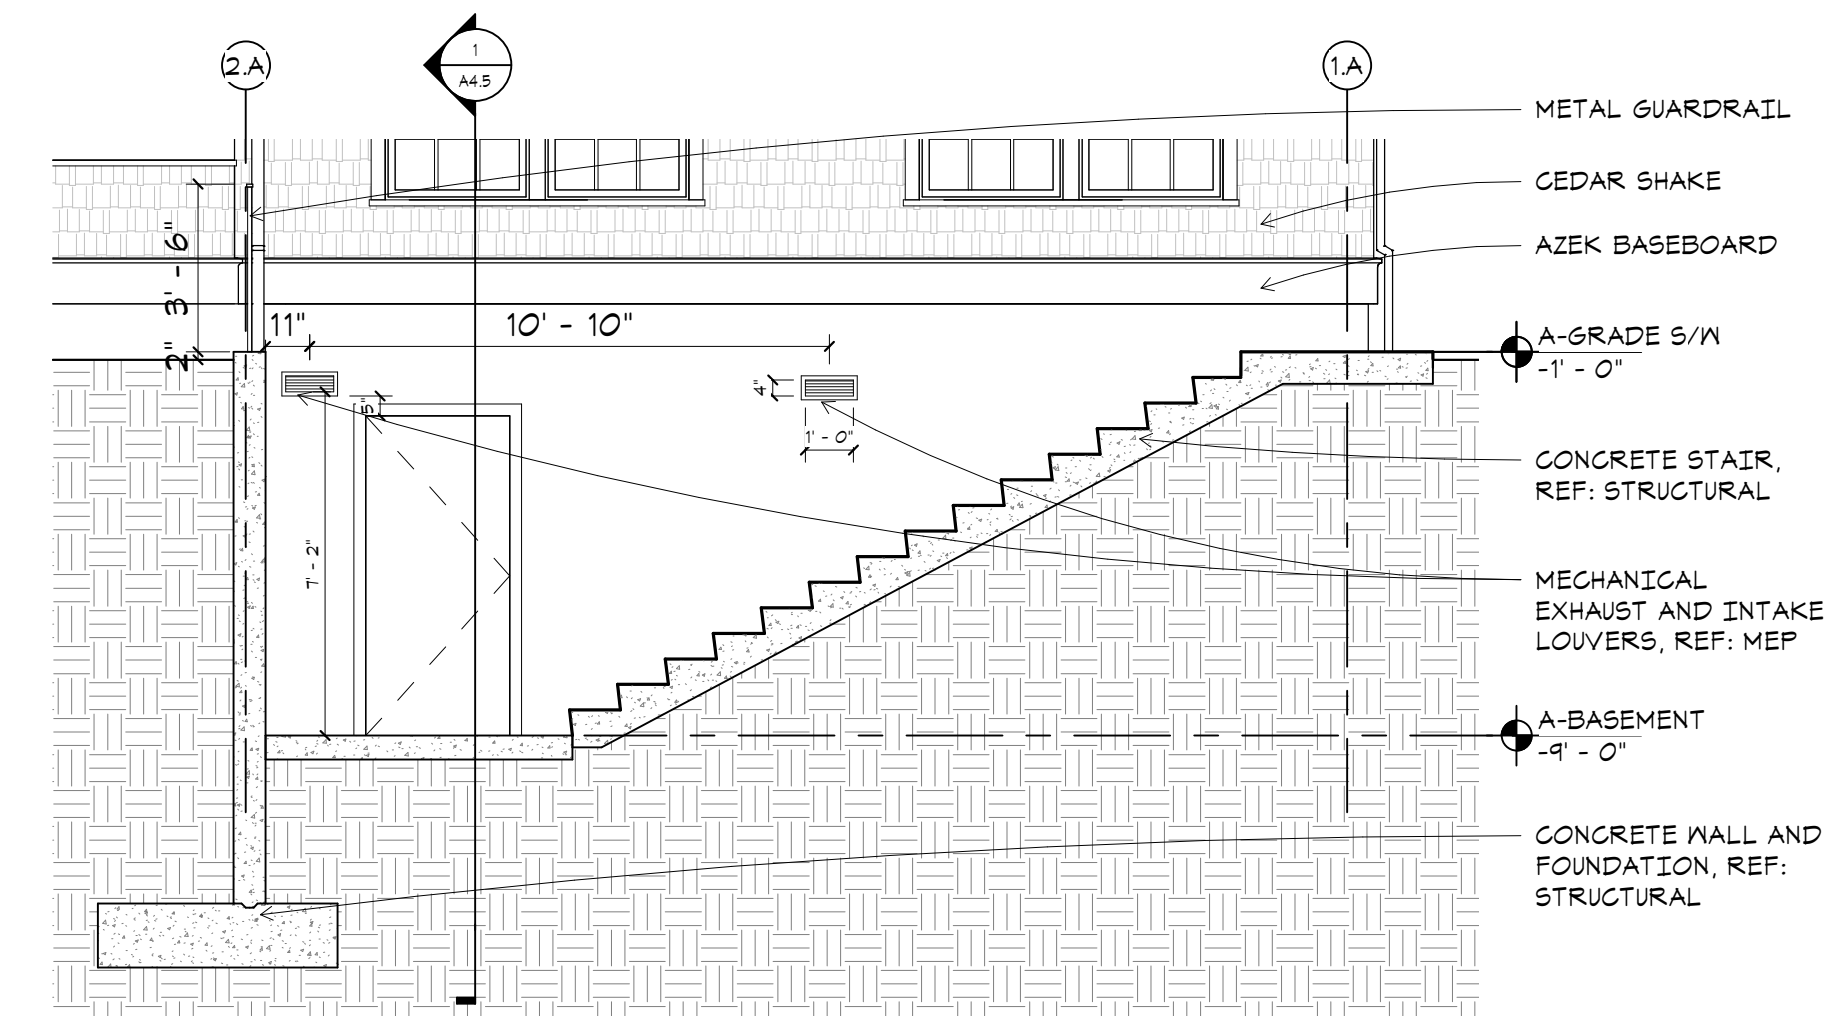

4 BASEMENT STAIRWELL SECTION  
A3.2a 1/4" = 1'-0"




1 WEST ELEVATION - BUILDING A  
A3.2a 1/4" = 1'-0"


\*BUILDING A HEIGHT FROM AVG. EXISTING GRADE TO ROOF PEAK = 34'-6". NO AREA SURPASSES THE 40'-0" LIMIT.\*

90% CD SET  
NOT FOR CONSTRUCTION  
Revision  
Date OCTOBER 1, 2021  
Title WEST ELEVATION BUILDING A  
Scale 1/4" = 1'-0"  
Drawn By RJ


A3.2a

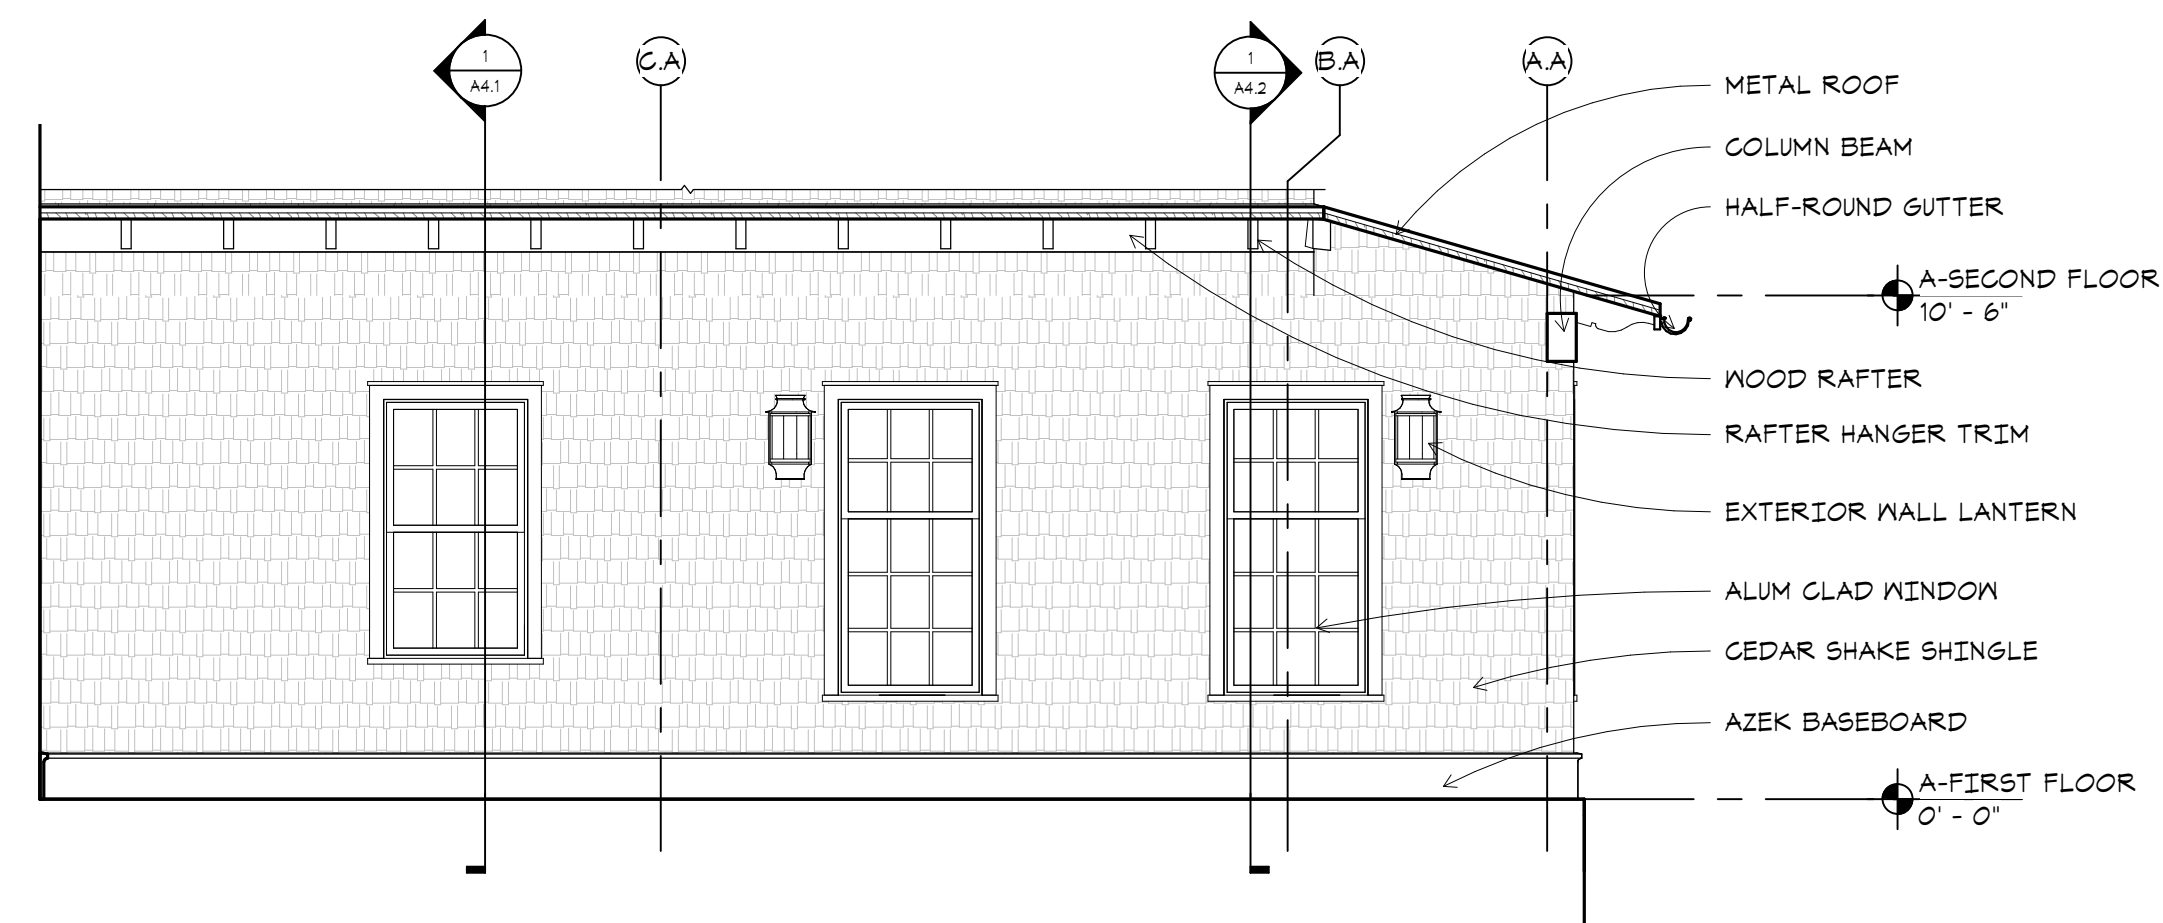

2 NORTH PORCH ELEVATION  
A3.3a 1/4" = 1'-0"

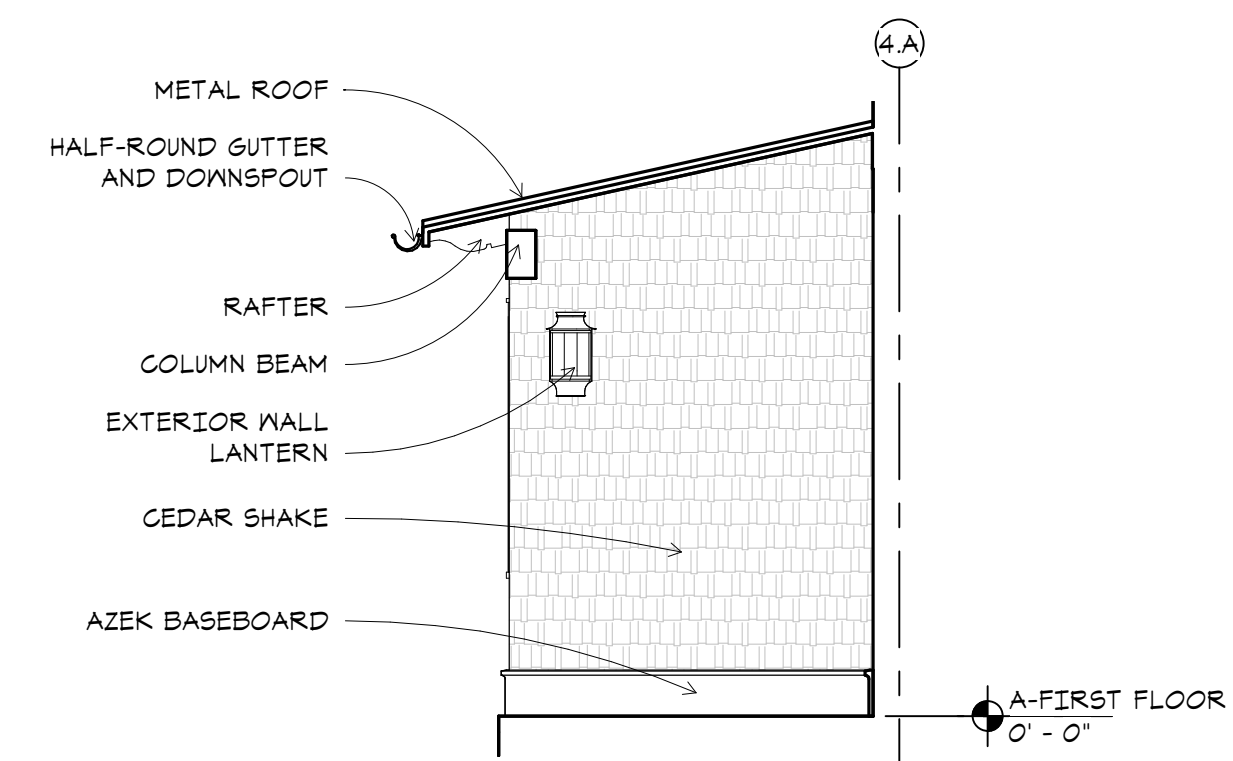

3 NORTH PORCH SIDE ELEVATION  
A3.3a 1/4" = 1'-0"

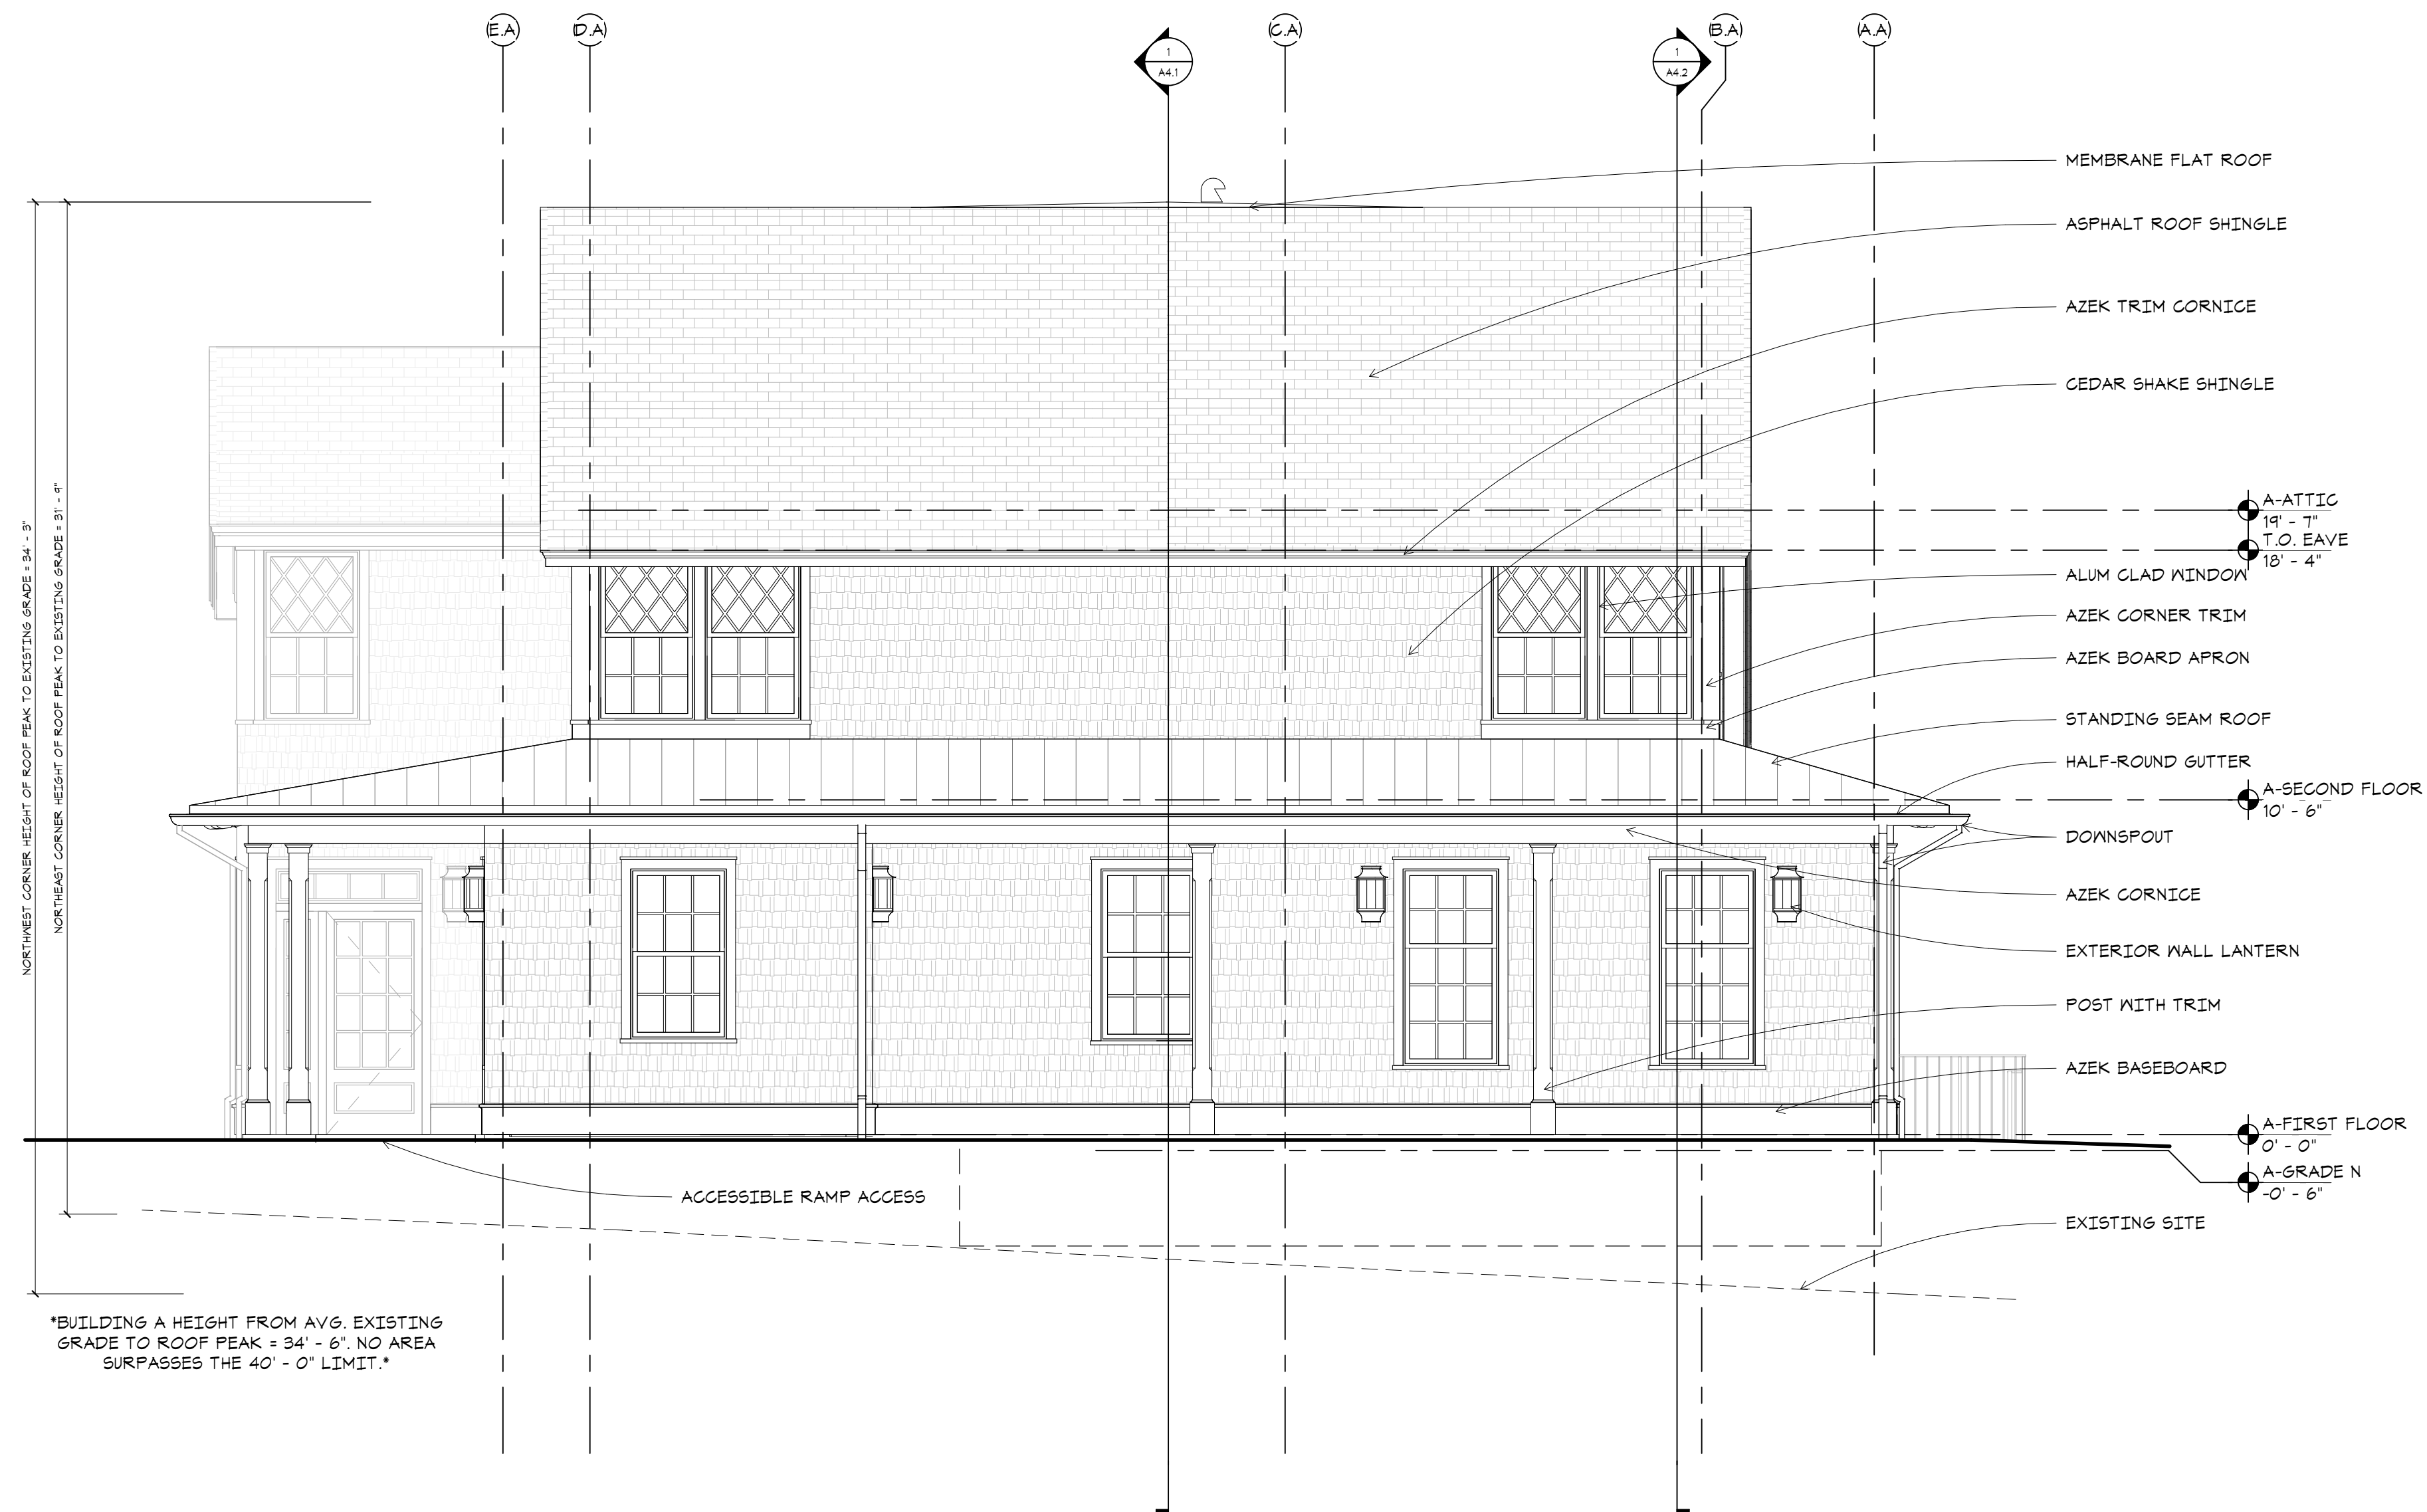


1 NORTH ELEVATION - BUILDING A  
A3.3a 1/4" = 1'-0"


90% CD SET  
NOT FOR CONSTRUCTION

Revision  
Date OCTOBER 1, 2021  
Title NORTH ELEVATION  
BUILDING A  
Scale 1/4" = 1'-0"  
Drawn By RJ


A3.3a

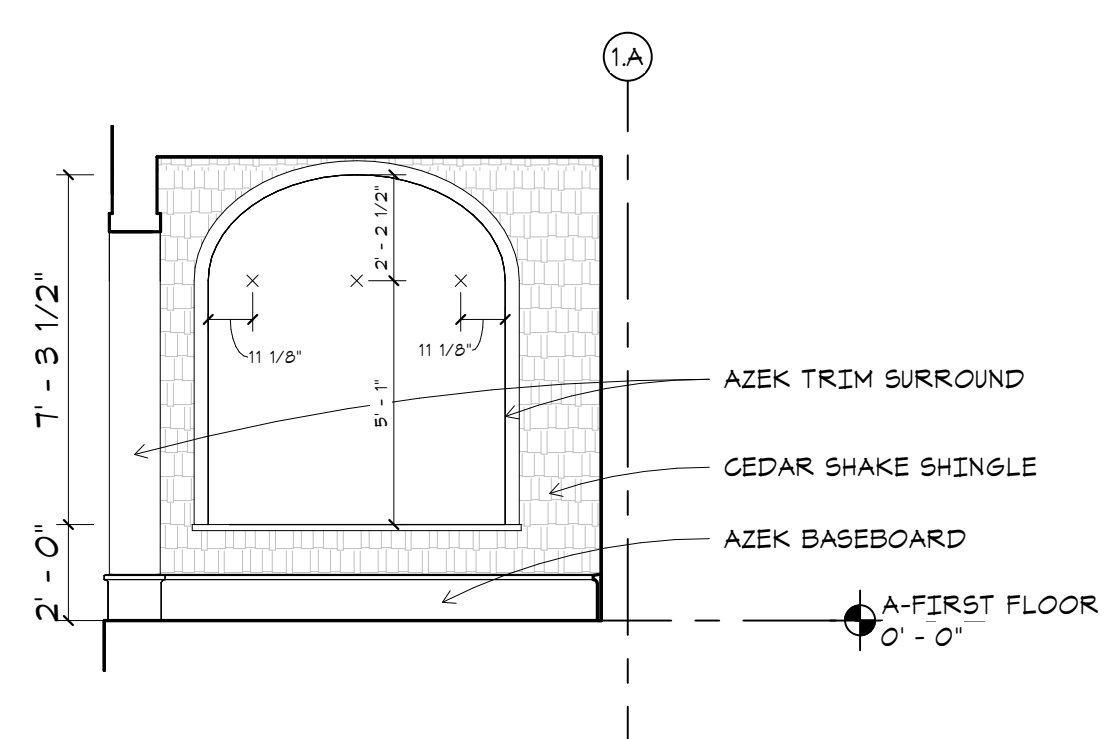


2 SOUTH PORCH WEST ELEVATION  
A3.4a 1/4" = 1'-0"

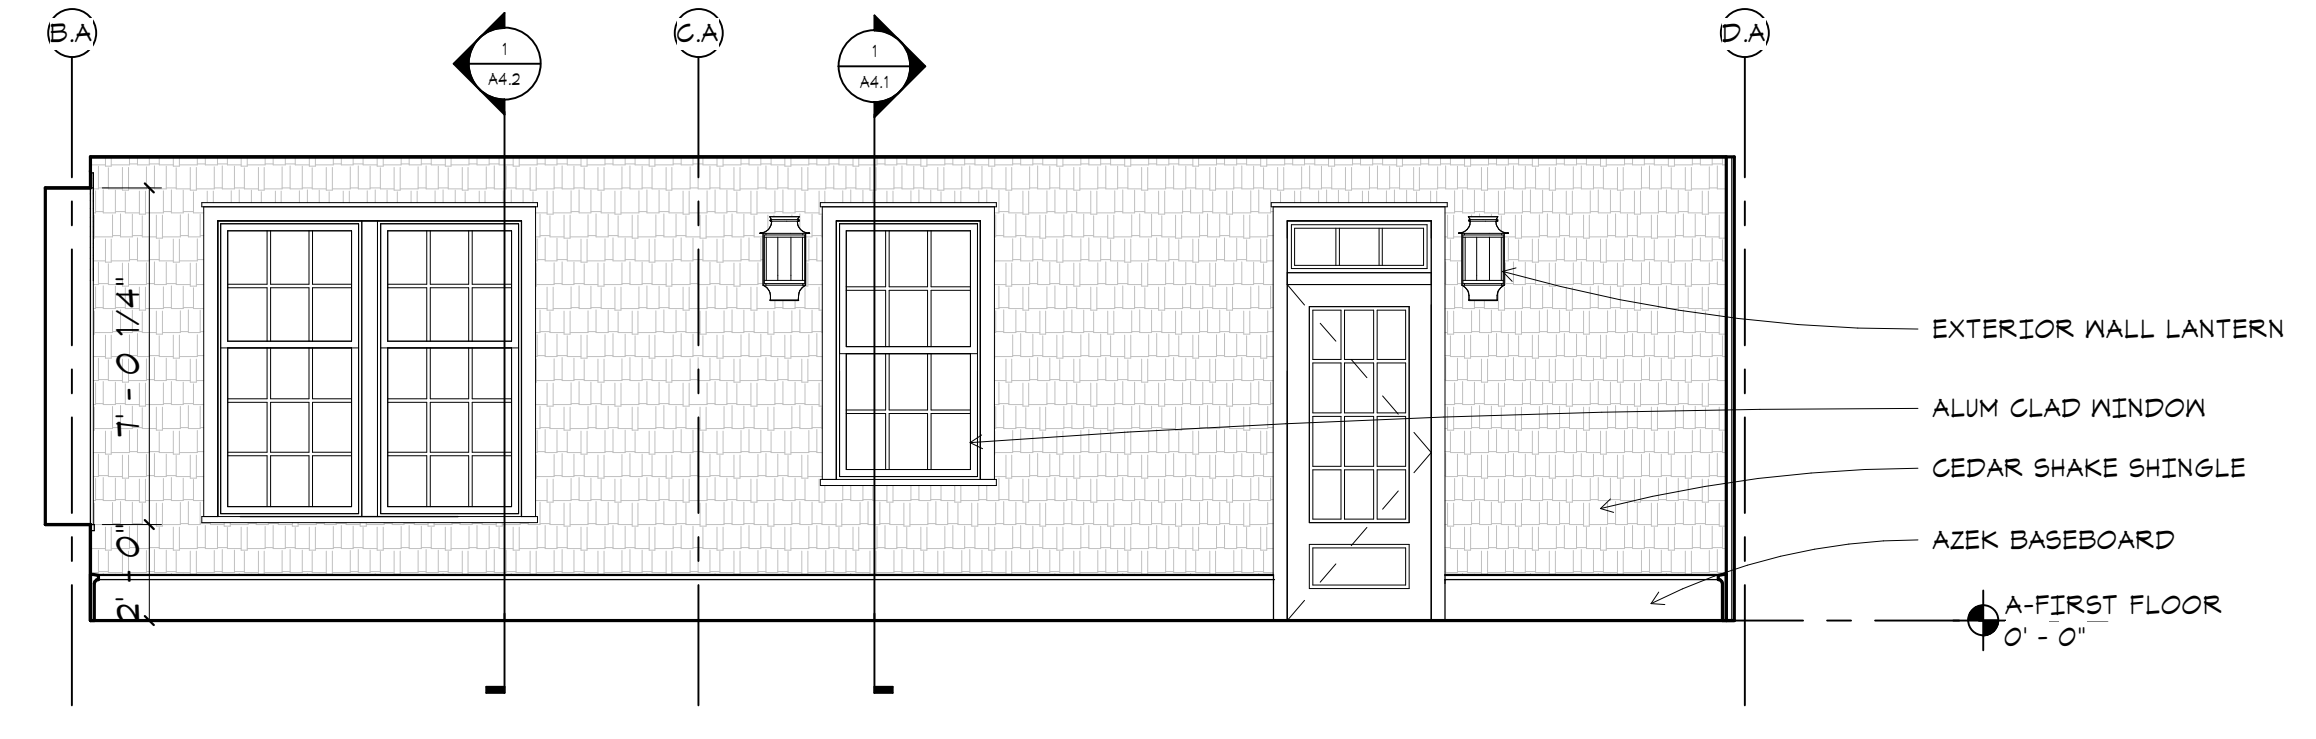

3 SOUTH PORCH ELEVATION  
A3.4a 1/4" = 1'-0"

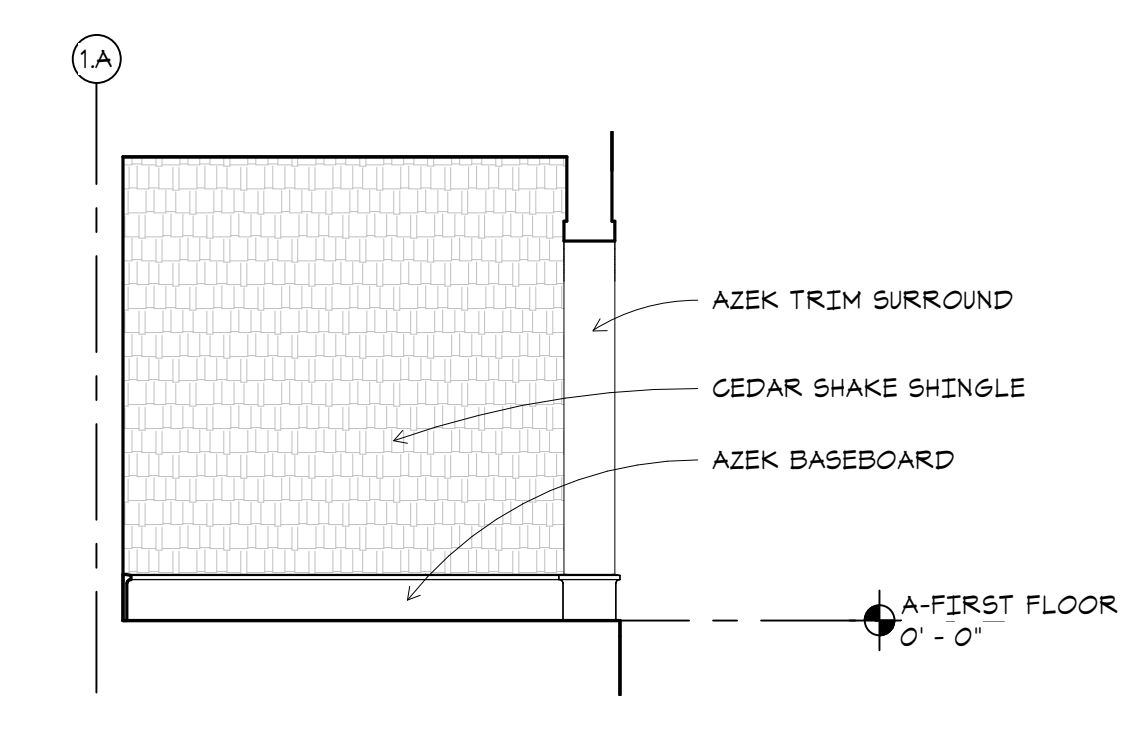

4 SOUTH PORCH EAST ELEVATION  
A3.4a 1/4" = 1'-0"

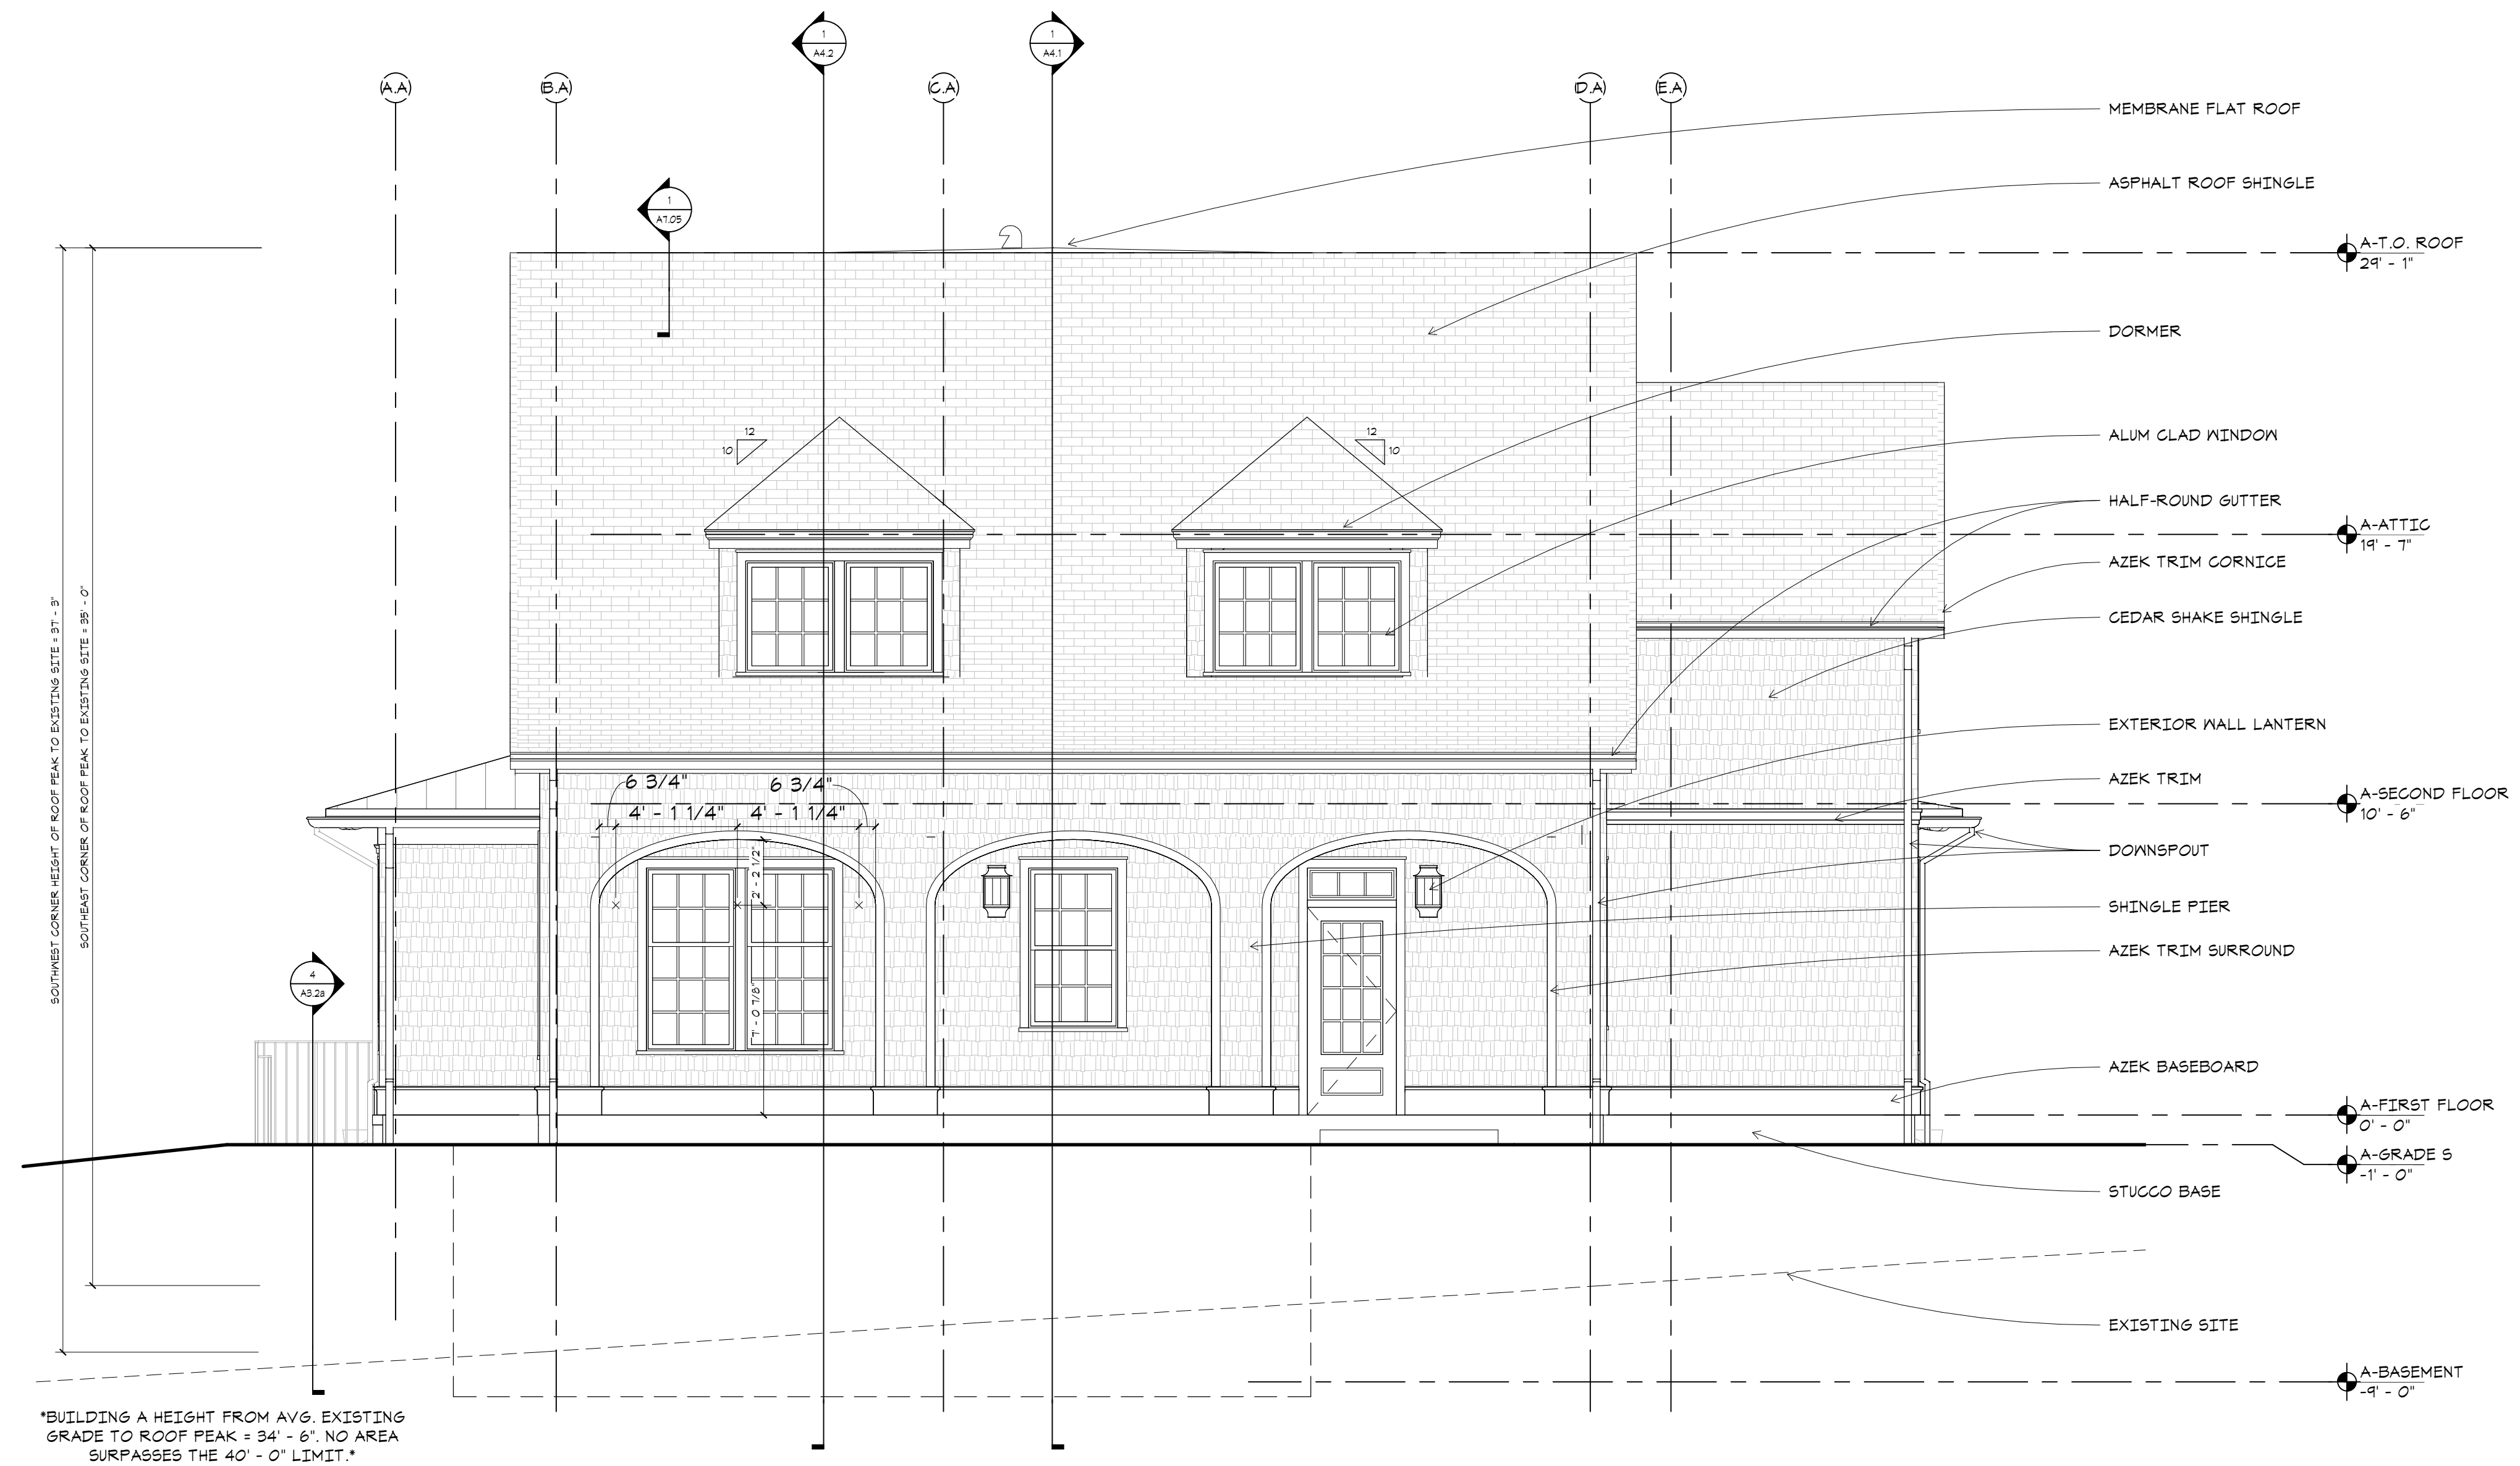


\*BUILDING A HEIGHT FROM AVG. EXISTING GRADE TO ROOF PEAK = 34'-6". NO AREA SURPASSES THE 40'-0" LIMIT.\*

1 SOUTH ELEVATION - BUILDING A  
A3.4a 1/4" = 1'-0"

90% CD SET  
NOT FOR CONSTRUCTION  
Revision  
Date OCTOBER 1, 2021  
Title SOUTH ELEVATION BUILDING A  
Scale 1/4" = 1'-0"  
Drawn By RJ

A3.4a

Contractor to verify all dimensions in field and inform Architect of any discrepancies before starting work.

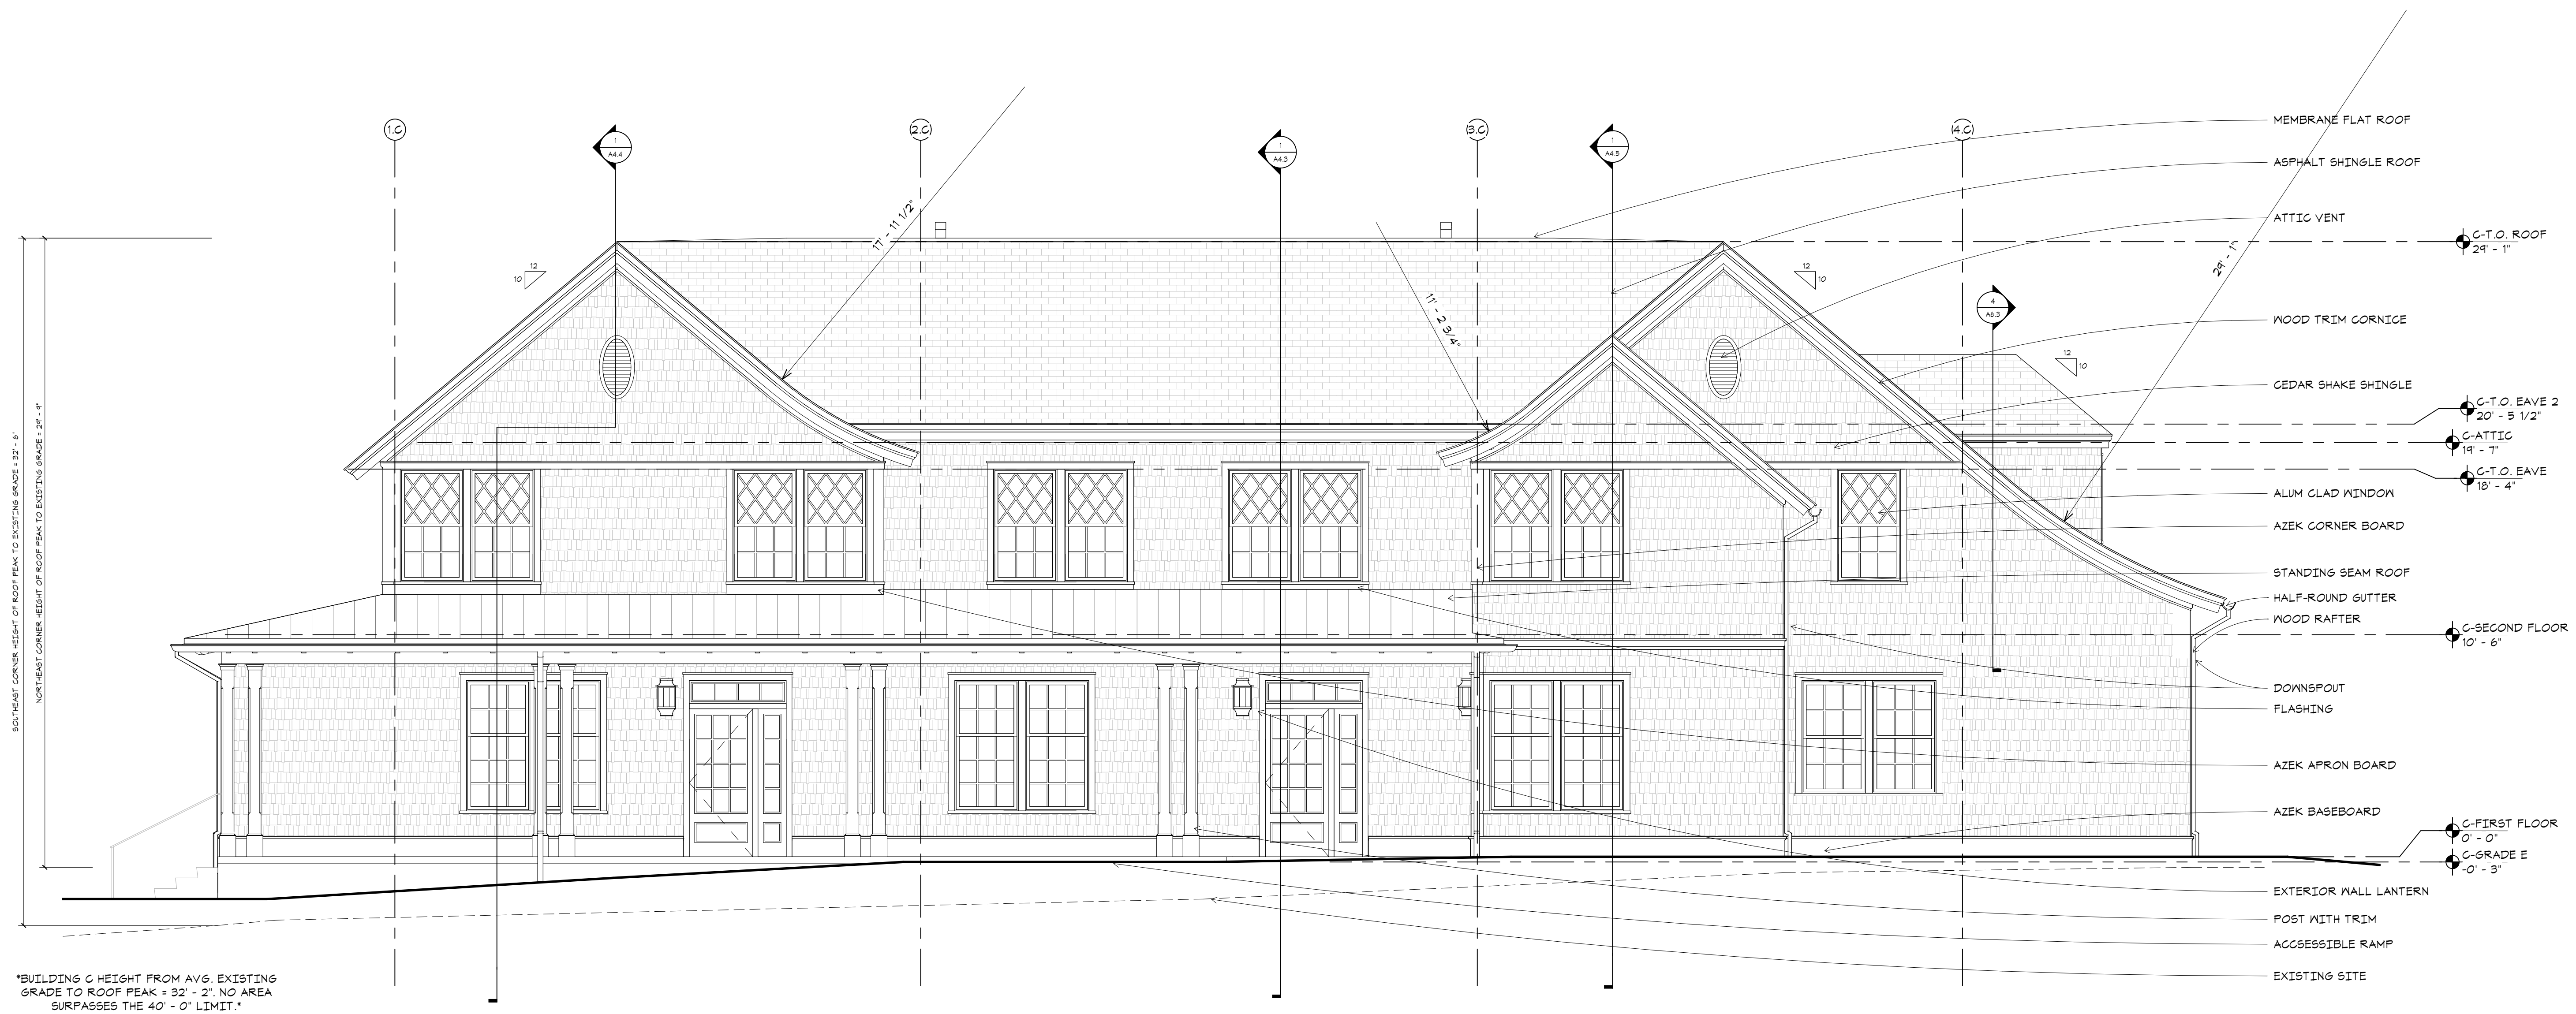


90% CD SET  
NOT FOR CONSTRUCTION

Revision  
Date OCTOBER 1, 2021  
Title EAST ELEVATION  
BUILDING C  
Scale 1/4" = 1'-0"  
Drawn By RJ

A3.1c


Contractor to verify all dimensions in field and inform Architect of any discrepancies before starting work.



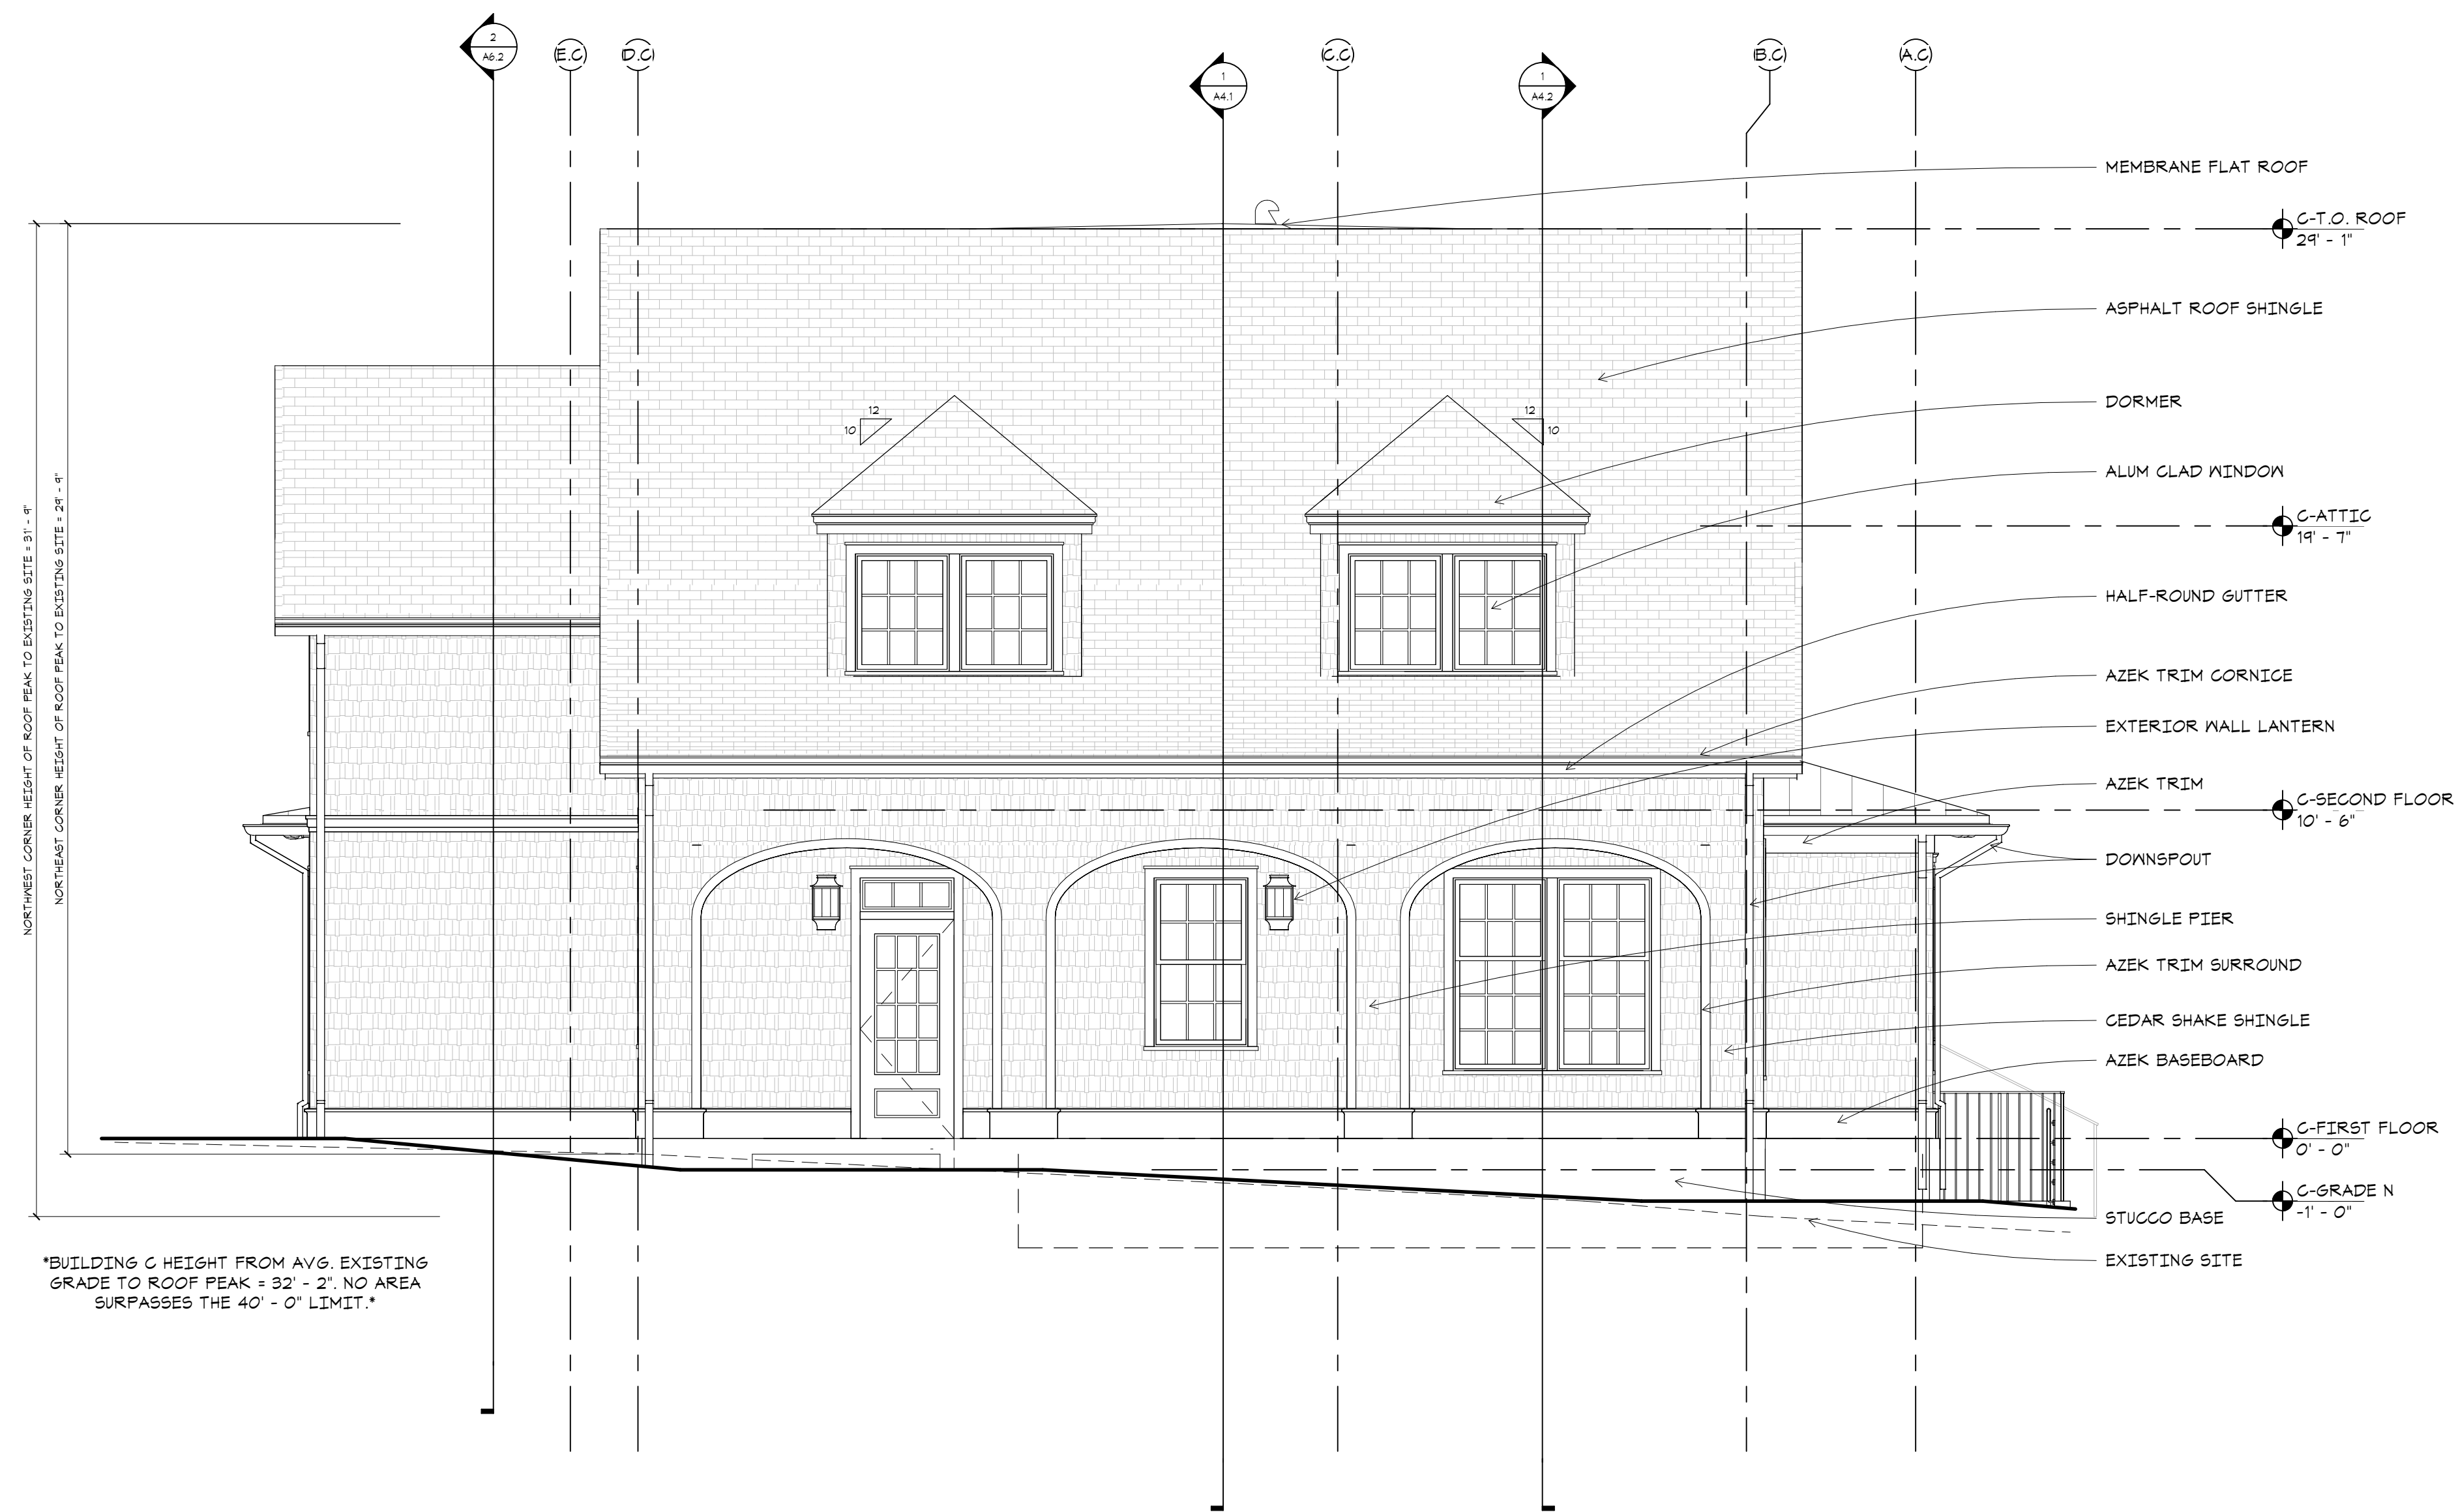

90% CD SET  
NOT FOR CONSTRUCTION  
Revision  
Date OCTOBER 1, 2021  
Title NORTH ELEVATION  
BUILDING C  
Scale 1/4" = 1'-0"  
Drawn By RJ

A3.3c

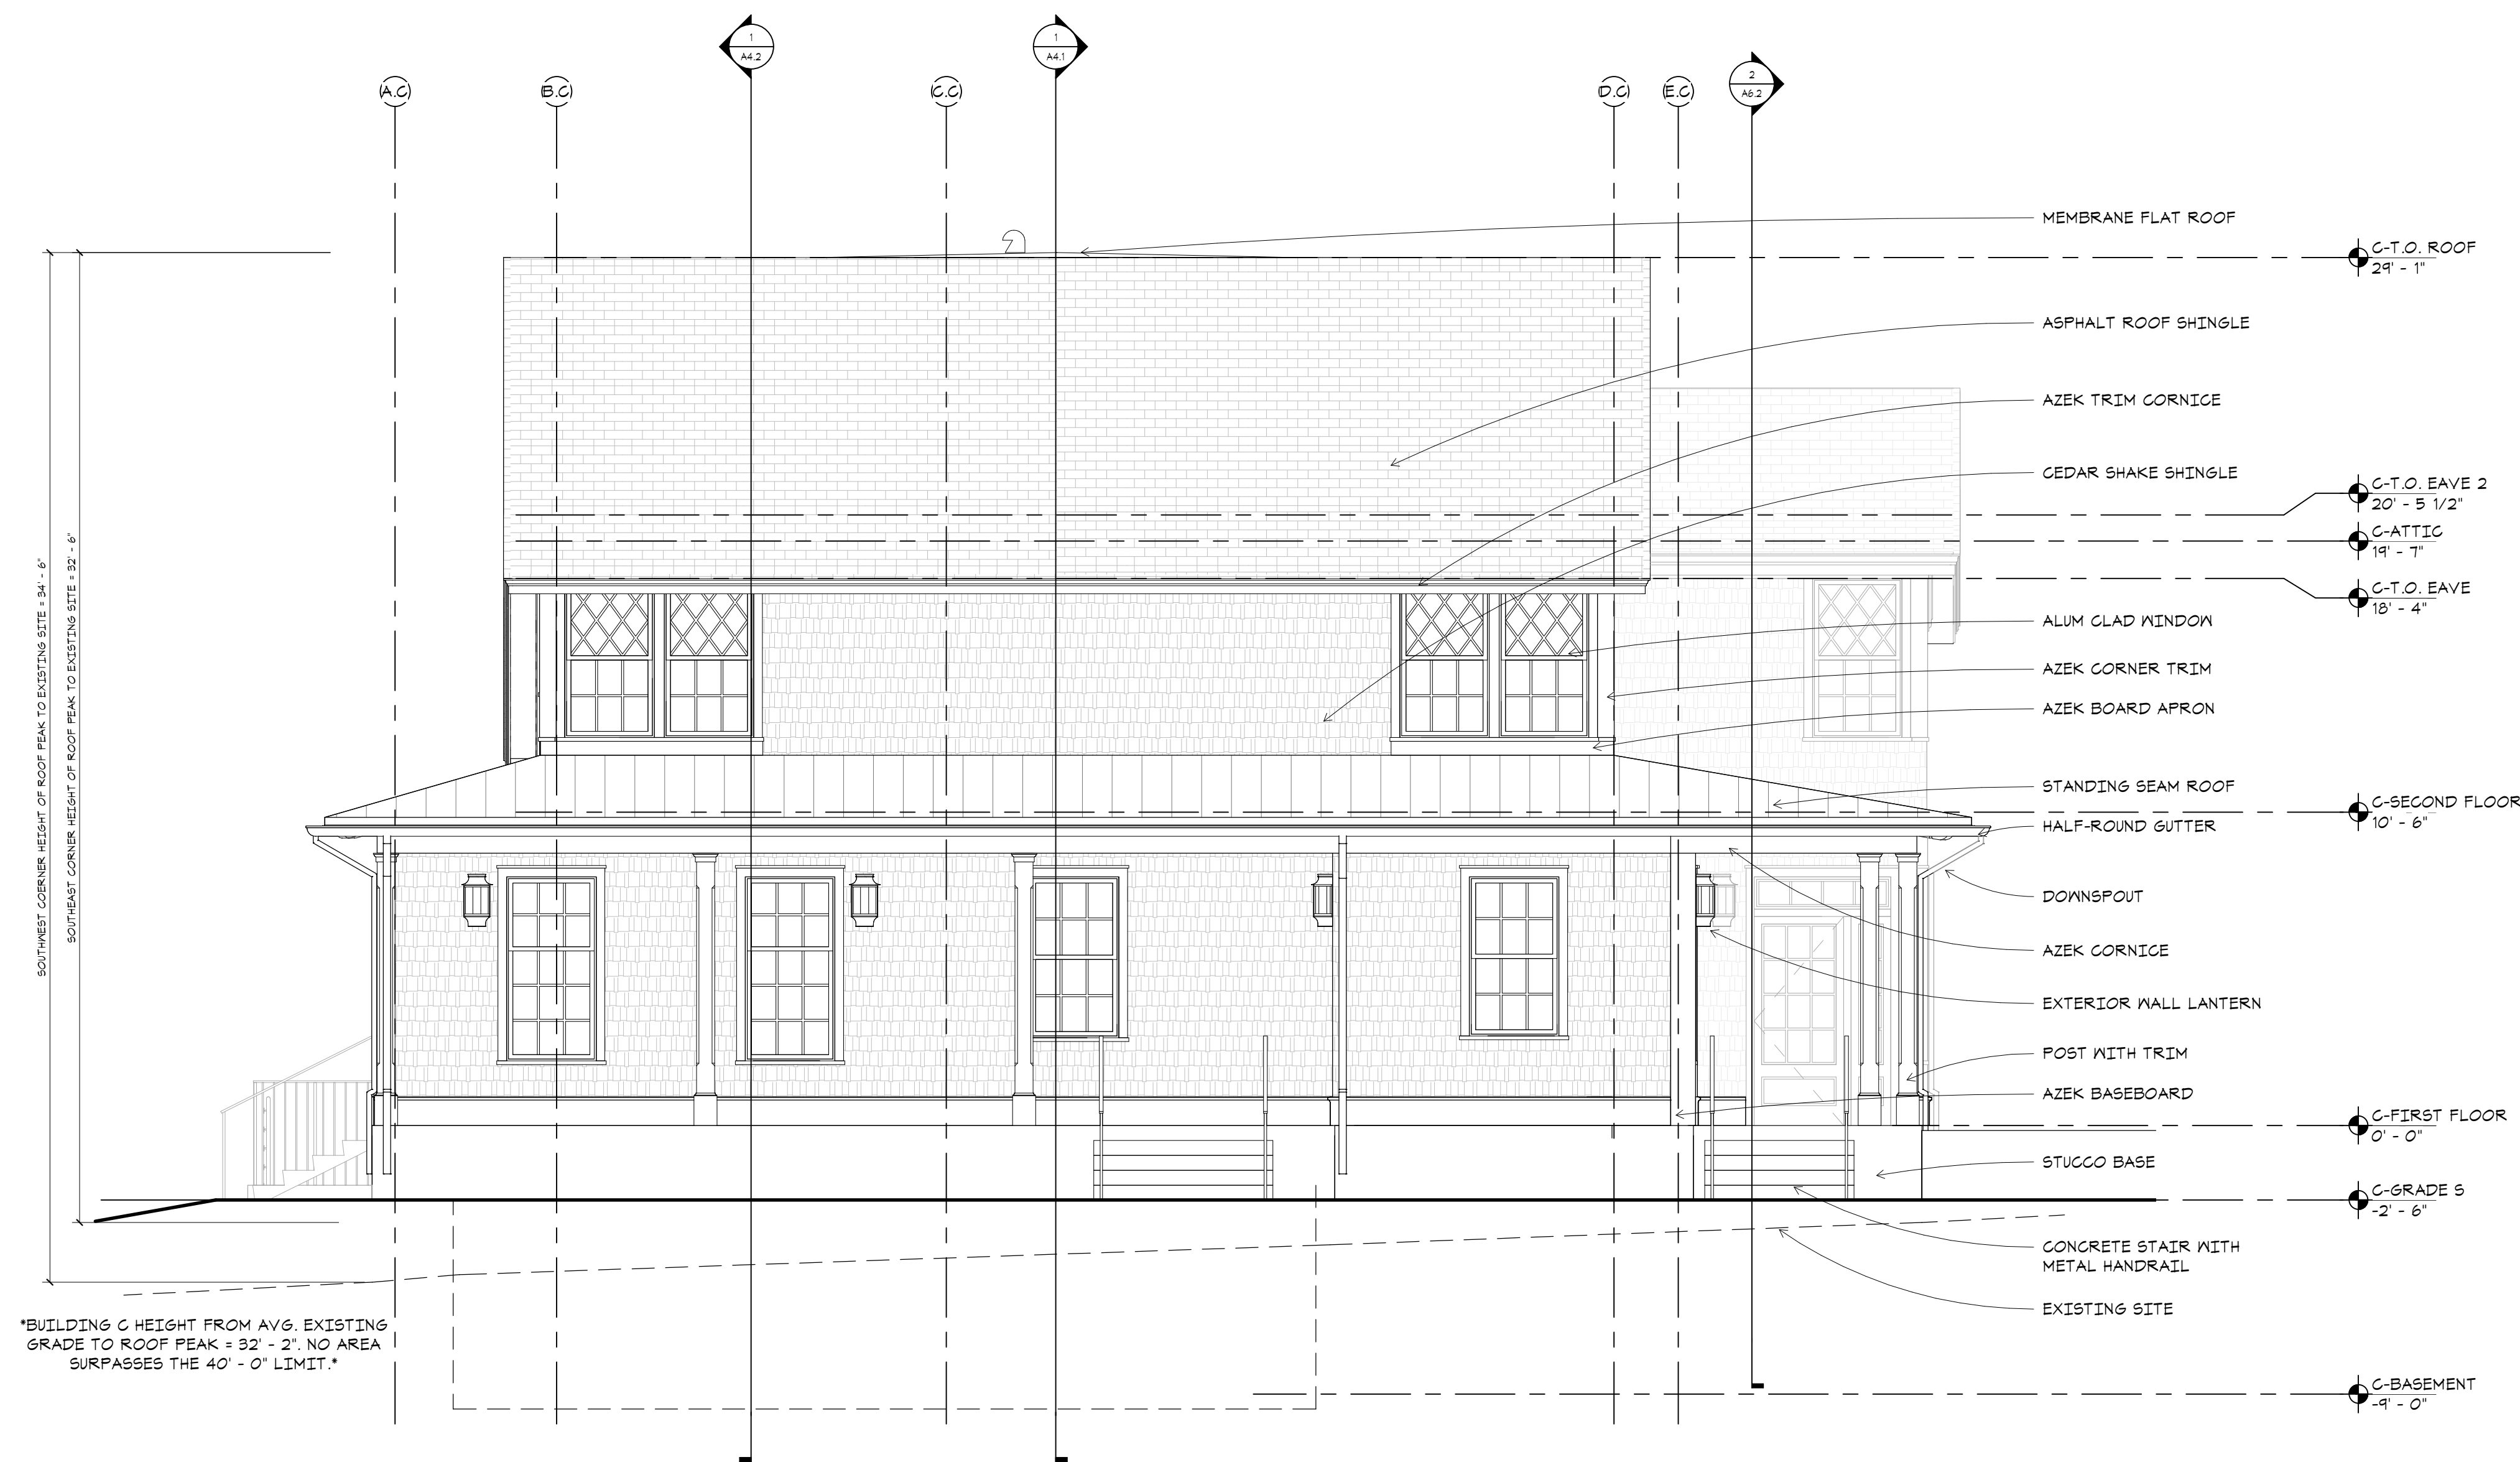

90% CD SET  
NOT FOR CONSTRUCTION

Revision  
Date OCTOBER 1, 2021  
Title SOUTH ELEVATION  
BUILDING C  
Scale 1/4" = 1'-0"  
Drawn By RJ

A3.4c

Contractor to verify all dimensions in field and inform  
Architect of any discrepancies before starting work.