

ROSEBROOK COMMONS

1747 WEST MAIN ROAD
MIDDLETOWN, RI 02842

COMPREHENSIVE PERMIT
MAY 19, 2022

OWNER/CLIENT

MESOLELLA DEVELOPMENT CORP
4 FOX PLACE
PROVIDENCE, RI 02903

ARCHITECT

BRANCH ARCHITECTS
151 BROADWAY, SUITE 250
PROVIDENCE, RI 02903

STRUCTURAL ENGINEER

YODER+TIDWELL, LTD
56 AMARAL STREET
RIVERSIDE, RI 02915

MEP/FP ENGINEER

WOZNY/BARBAR & ASSOCIATES, INC
161 EXCHANGE STREET, 3RD FLOOR
PAWTUCKET, RI 02860

DRAWING LIST

A-0.0	COVER SHEET
<u>BUILDING A-1</u>	
A-2.1	FIRST FLOOR PLAN
A-2.2	SECOND FLOOR PLAN
A-2.3	THIRD FLOOR PLAN
A-2.4	ROOF PLAN
A-3.1	WEST/SOUTH ELEVATIONS
A-3.2	EAST/NORTH ELEVATIONS TYP BUILDING SECTION
<u>BUILDING A-2</u>	
A-2.1	FIRST FLOOR PLAN
A-2.2	SECOND FLOOR PLAN
A-2.3	THIRD FLOOR PLAN
A-2.4	ROOF PLAN
A-3.1	WEST/SOUTH ELEVATIONS
A-3.2	EAST/NORTH ELEVATIONS TYP BUILDING SECTION
<u>BUILDING B-1, B-2, B-3, B-4, B-5, B-6</u>	
A-2.1	FLOOR PLANS
A-3.1	ELEVATIONS

BRANCH
ARCHITECTS

151 BROADWAY, SUITE 250
PROVIDENCE, RI 02903

T 401 712-2881
www.brancharch.com

ROSEBROOK COMMONS

1747 WEST MAIN ROAD
MIDDLETOWN, RI 02842

MESOLELLA
DEVELOPMENT CORP
4 FOX PLACE
PROVIDENCE, RI 02903

NO	DATE	DESCRIPTION
----	------	-------------

© COPYRIGHT 2022
BRANCH ARCHITECTS, LLC
UNAUTHORIZED USE IS PROHIBITED.

DATE: 05-19-2022

DRAWN BY: CW

JOB NO.: 2110

FILE: -

COVER SHEET

A-0.0

COMP. PERMIT

**ROSEBROOK
COMMONS**

1747 WEST MAIN ROAD
MIDDLETOWN, RI 02842

MESOLELLA
DEVELOPMENT CORP
4 FOX PLACE
PROVIDENCE, RI 02903

NO	DATE	DESCRIPTION

© COPYRIGHT 2022
BRANCH ARCHITECTS, LLC
UNAUTHORIZED USE IS PROHIBITED.

DATE: 05-19-2022

DRAWN BY: CW


JOB NO.: 2110

FILE: -

**BUILDING A-1
FIRST FLOOR PLAN**


A-2.1

COMP. PERMIT

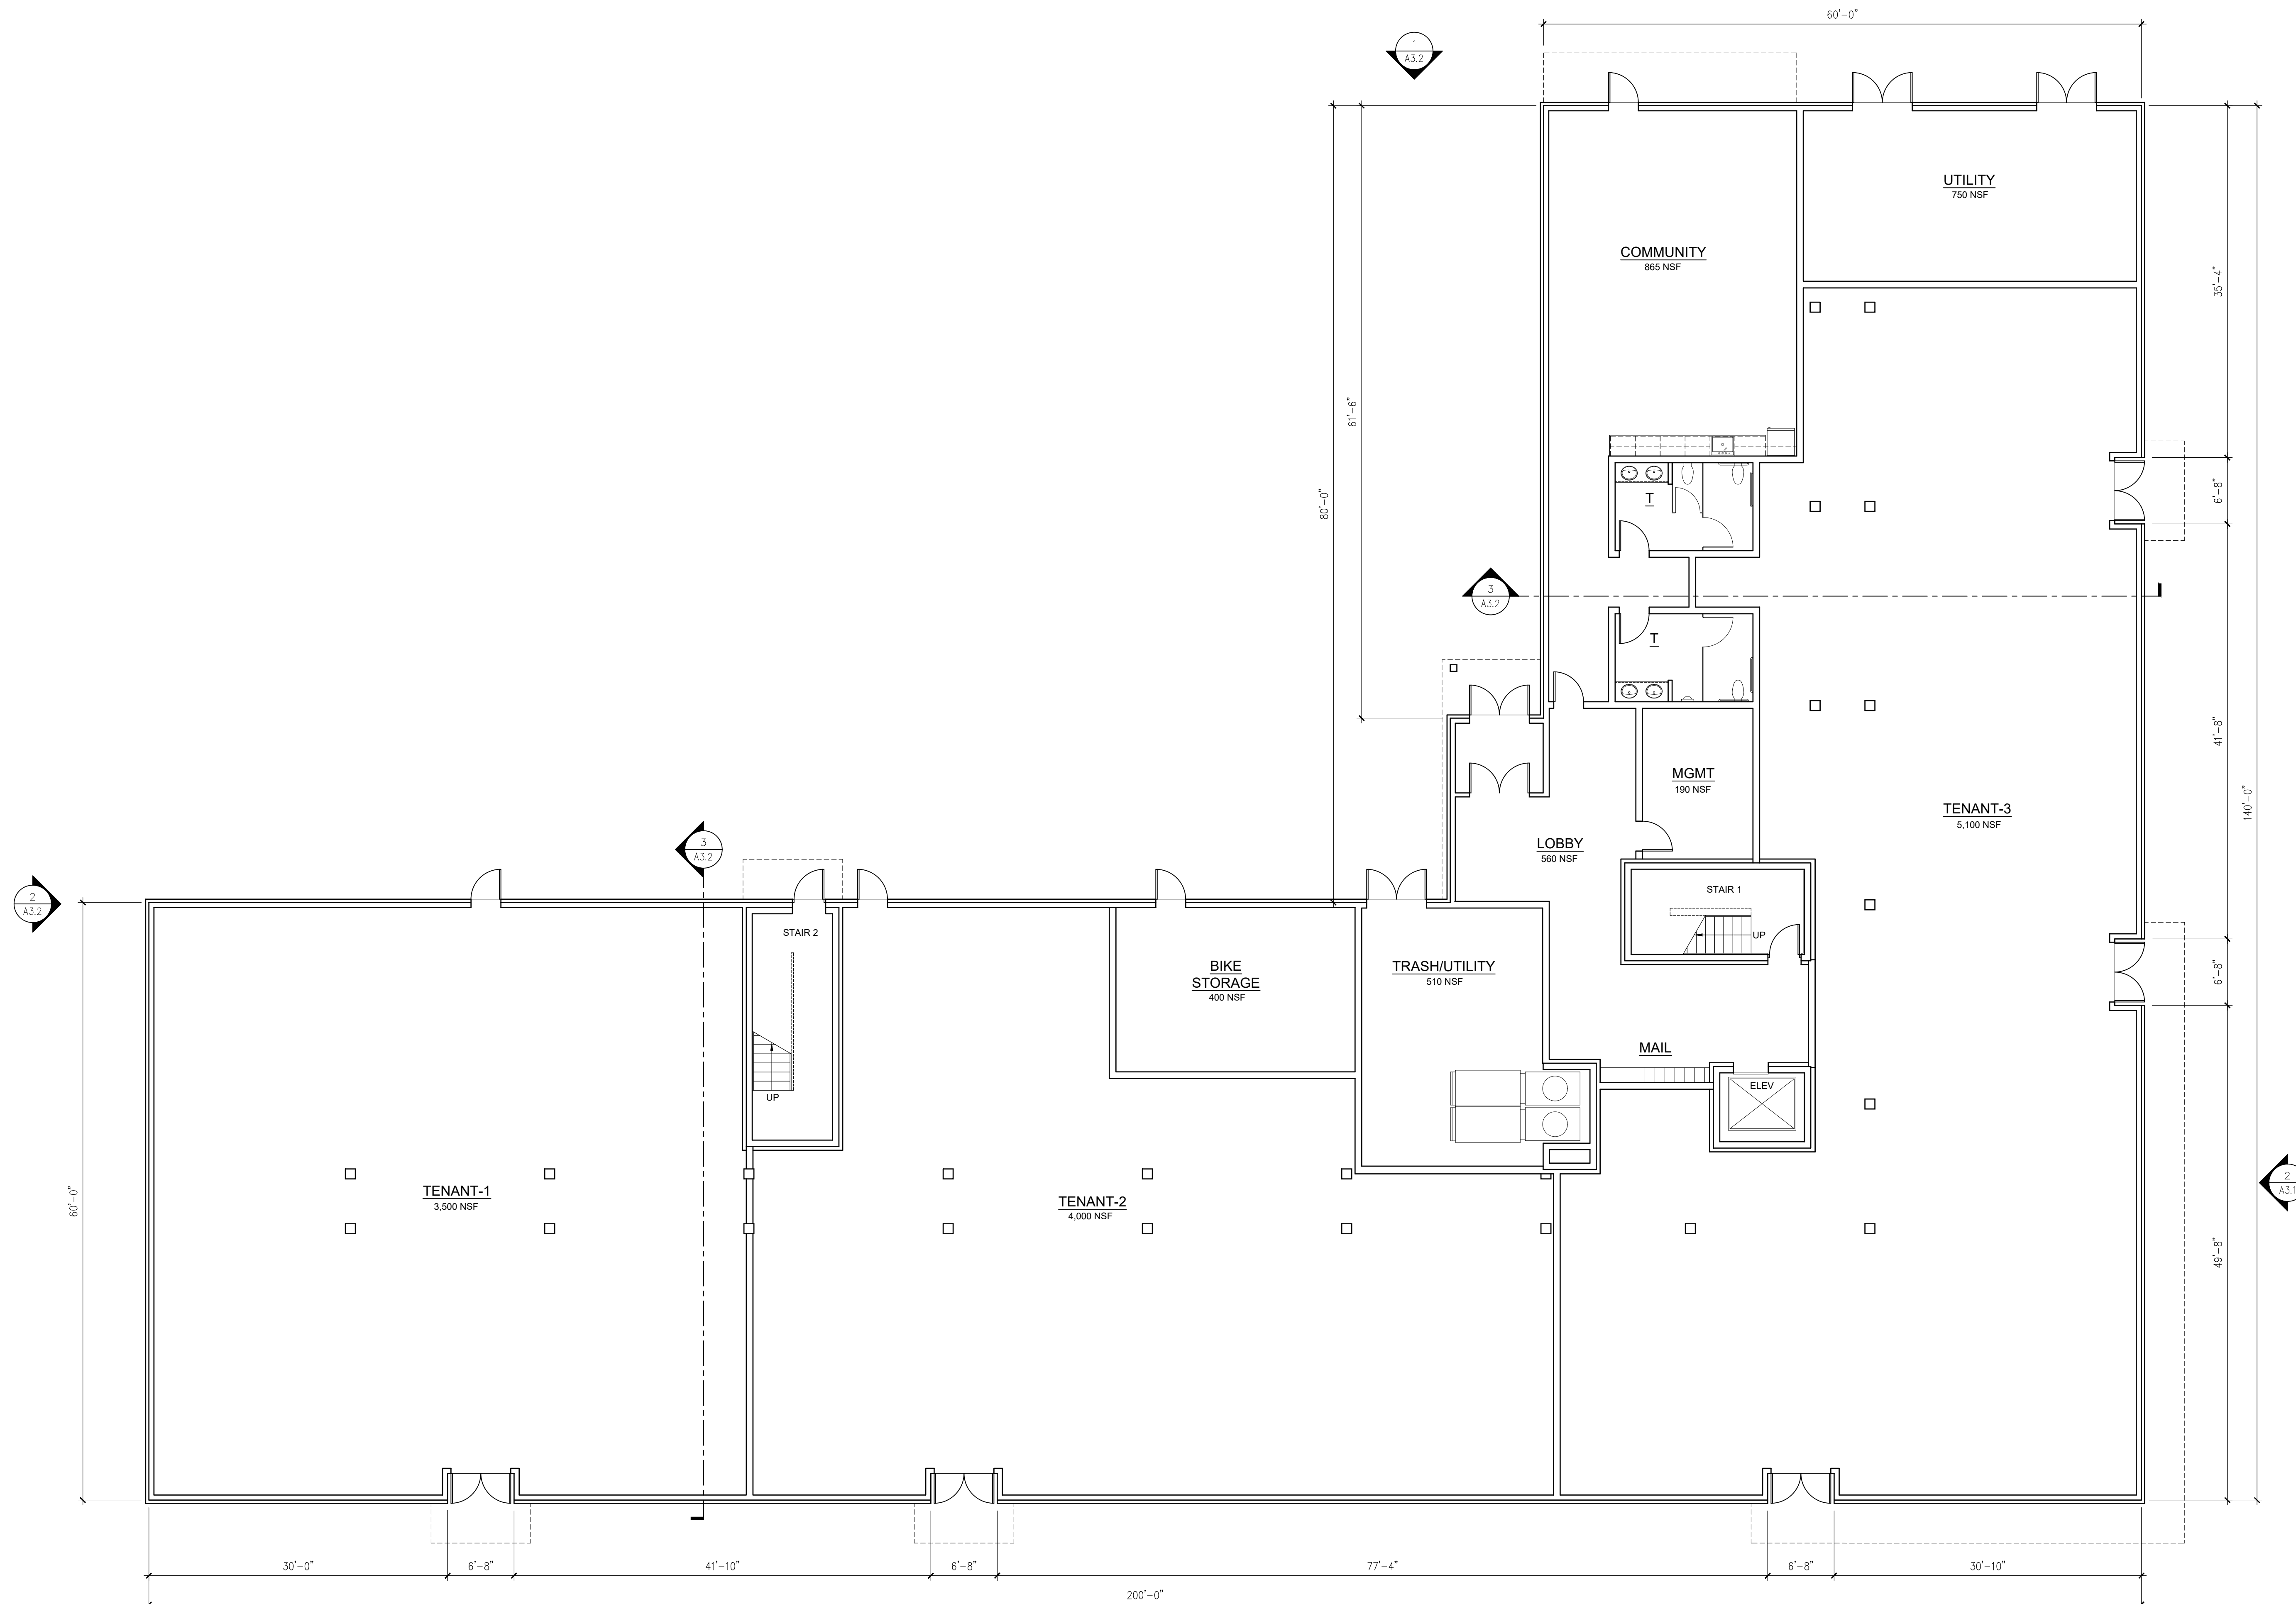

1 BUILDING A-1 - FIRST FLOOR PLAN

SCALE: 1/8" = 1'-0"

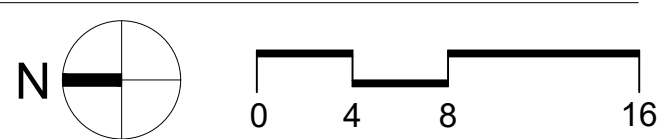

1
A3.1

ROSEBROOK COMMONS

1747 WEST MAIN ROAD
MIDDLETOWN, RI 02842

MESOLELLA
DEVELOPMENT CORP
4 FOX PLACE
PROVIDENCE, RI 02903

NO	DATE	DESCRIPTION

© COPYRIGHT 2022
BRANCH ARCHITECTS, LLC
UNAUTHORIZED USE IS PROHIBITED.

DATE: 05-19-2022

DRAWN BY: CW


JOB NO.: 2110

FILE: -

**BUILDING A-1
SECOND FLOOR PLAN**




A-2.2

COMP. PERMIT

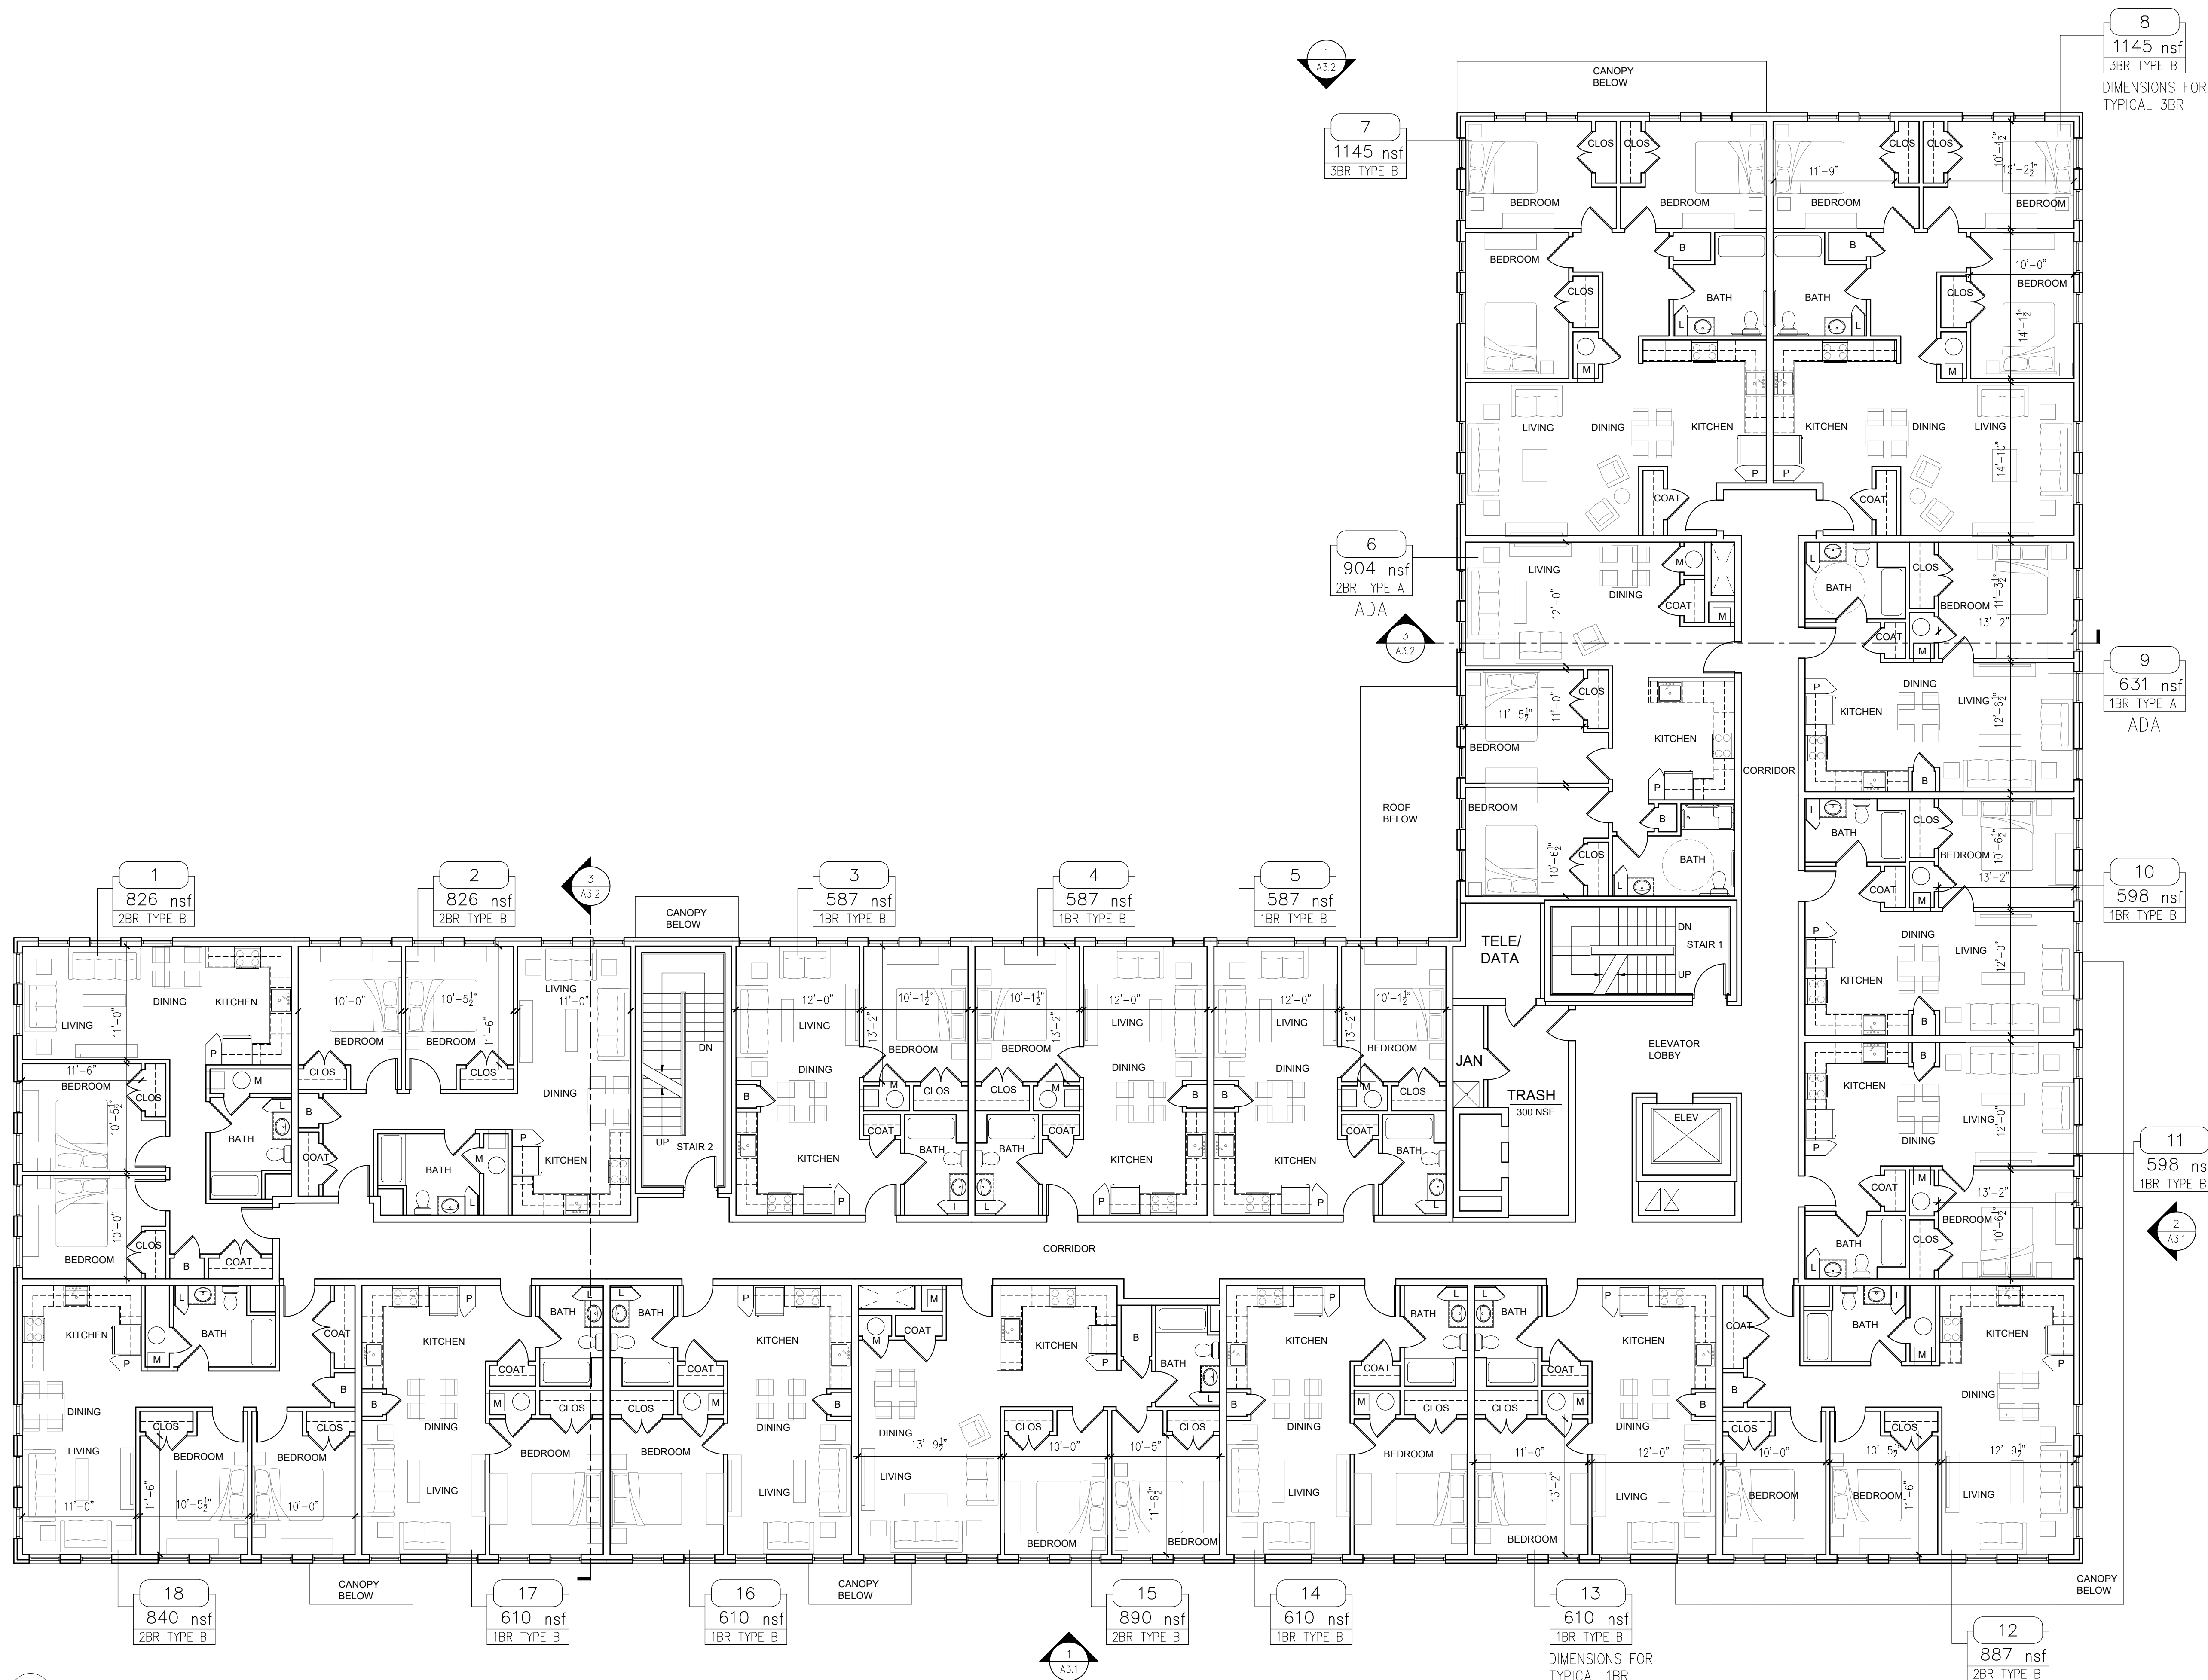

1 BUILDING A-1 - SECOND FLOOR PLAN

SCALE: 1/8" = 1'-0"

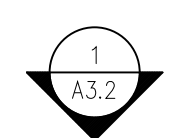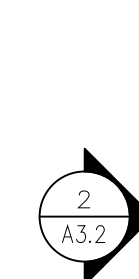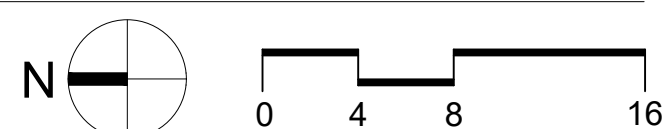

7
1145 nsf
3BR TYPE B

8
1145 nsf
3BR TYPE B
DIMENSIONS FOR
TYPICAL 3BR

6
904 nsf
2BR TYPE A
ADA

9
631 nsf
1BR TYPE A
ADA

10
598 nsf
1BR TYPE B

11
598 nsf
1BR TYPE B

1
826 nsf
2BR TYPE B

2
826 nsf
2BR TYPE B

3
587 nsf
1BR TYPE B

4
587 nsf
1BR TYPE B

5
587 nsf
1BR TYPE B

18
840 nsf
2BR TYPE B

17
610 nsf
1BR TYPE B

16
610 nsf
1BR TYPE B

15
890 nsf
2BR TYPE B

14
610 nsf
1BR TYPE B

13
610 nsf
1BR TYPE B
DIMENSIONS FOR
TYPICAL 1BR

12
887 nsf
2BR TYPE B

ROSEBROOK COMMONS

1747 WEST MAIN ROAD
MIDDLETOWN, RI 02842

MESOLELLA
DEVELOPMENT CORP
4 FOX PLACE
PROVIDENCE, RI 02903

NO	DATE	DESCRIPTION

© COPYRIGHT 2022
BRANCH ARCHITECTS, LLC
UNAUTHORIZED USE IS PROHIBITED.

DATE: 05-19-2022

DRAWN BY: CW


JOB NO.: 2110

FILE: -

**BUILDING A-1
THIRD FLOOR PLAN**


A-2.3

COMP. PERMIT

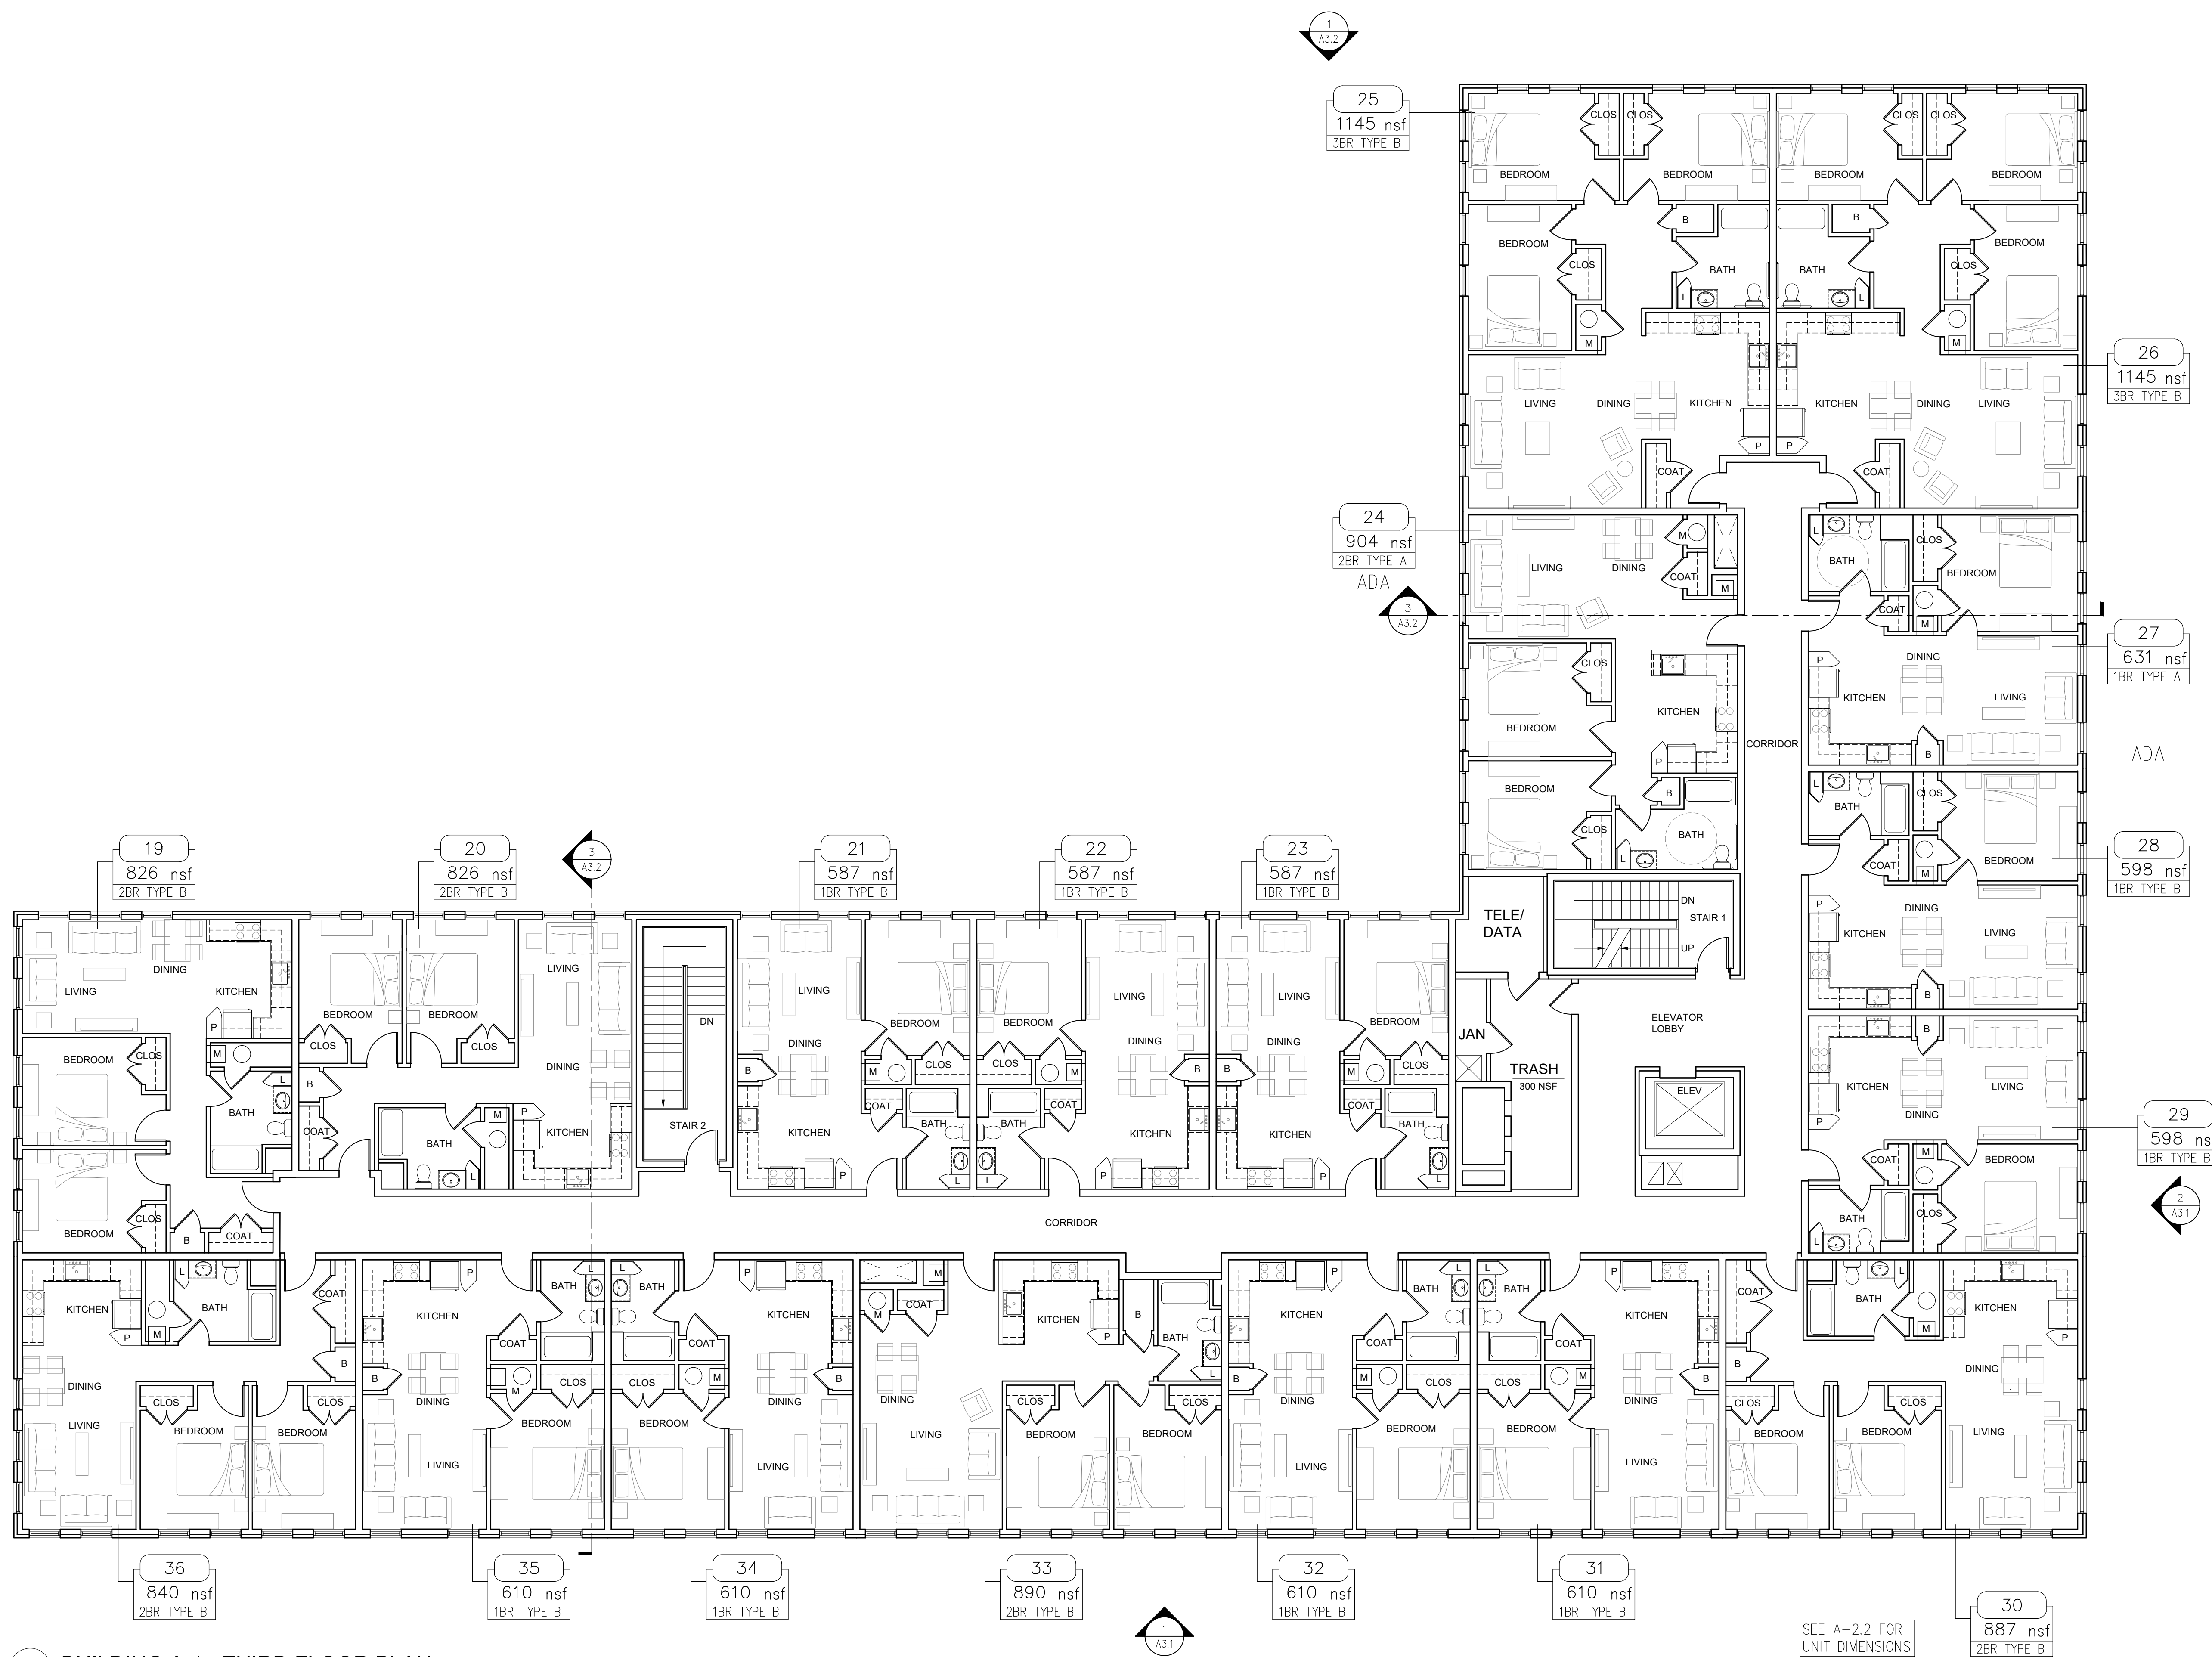


1 BUILDING A-1 - THIRD FLOOR PLAN


SCALE: 1/8" = 1'-0"

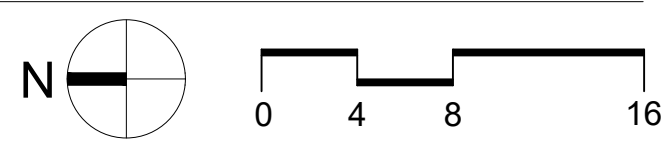

SEE A-2.2 FOR
UNIT DIMENSIONS

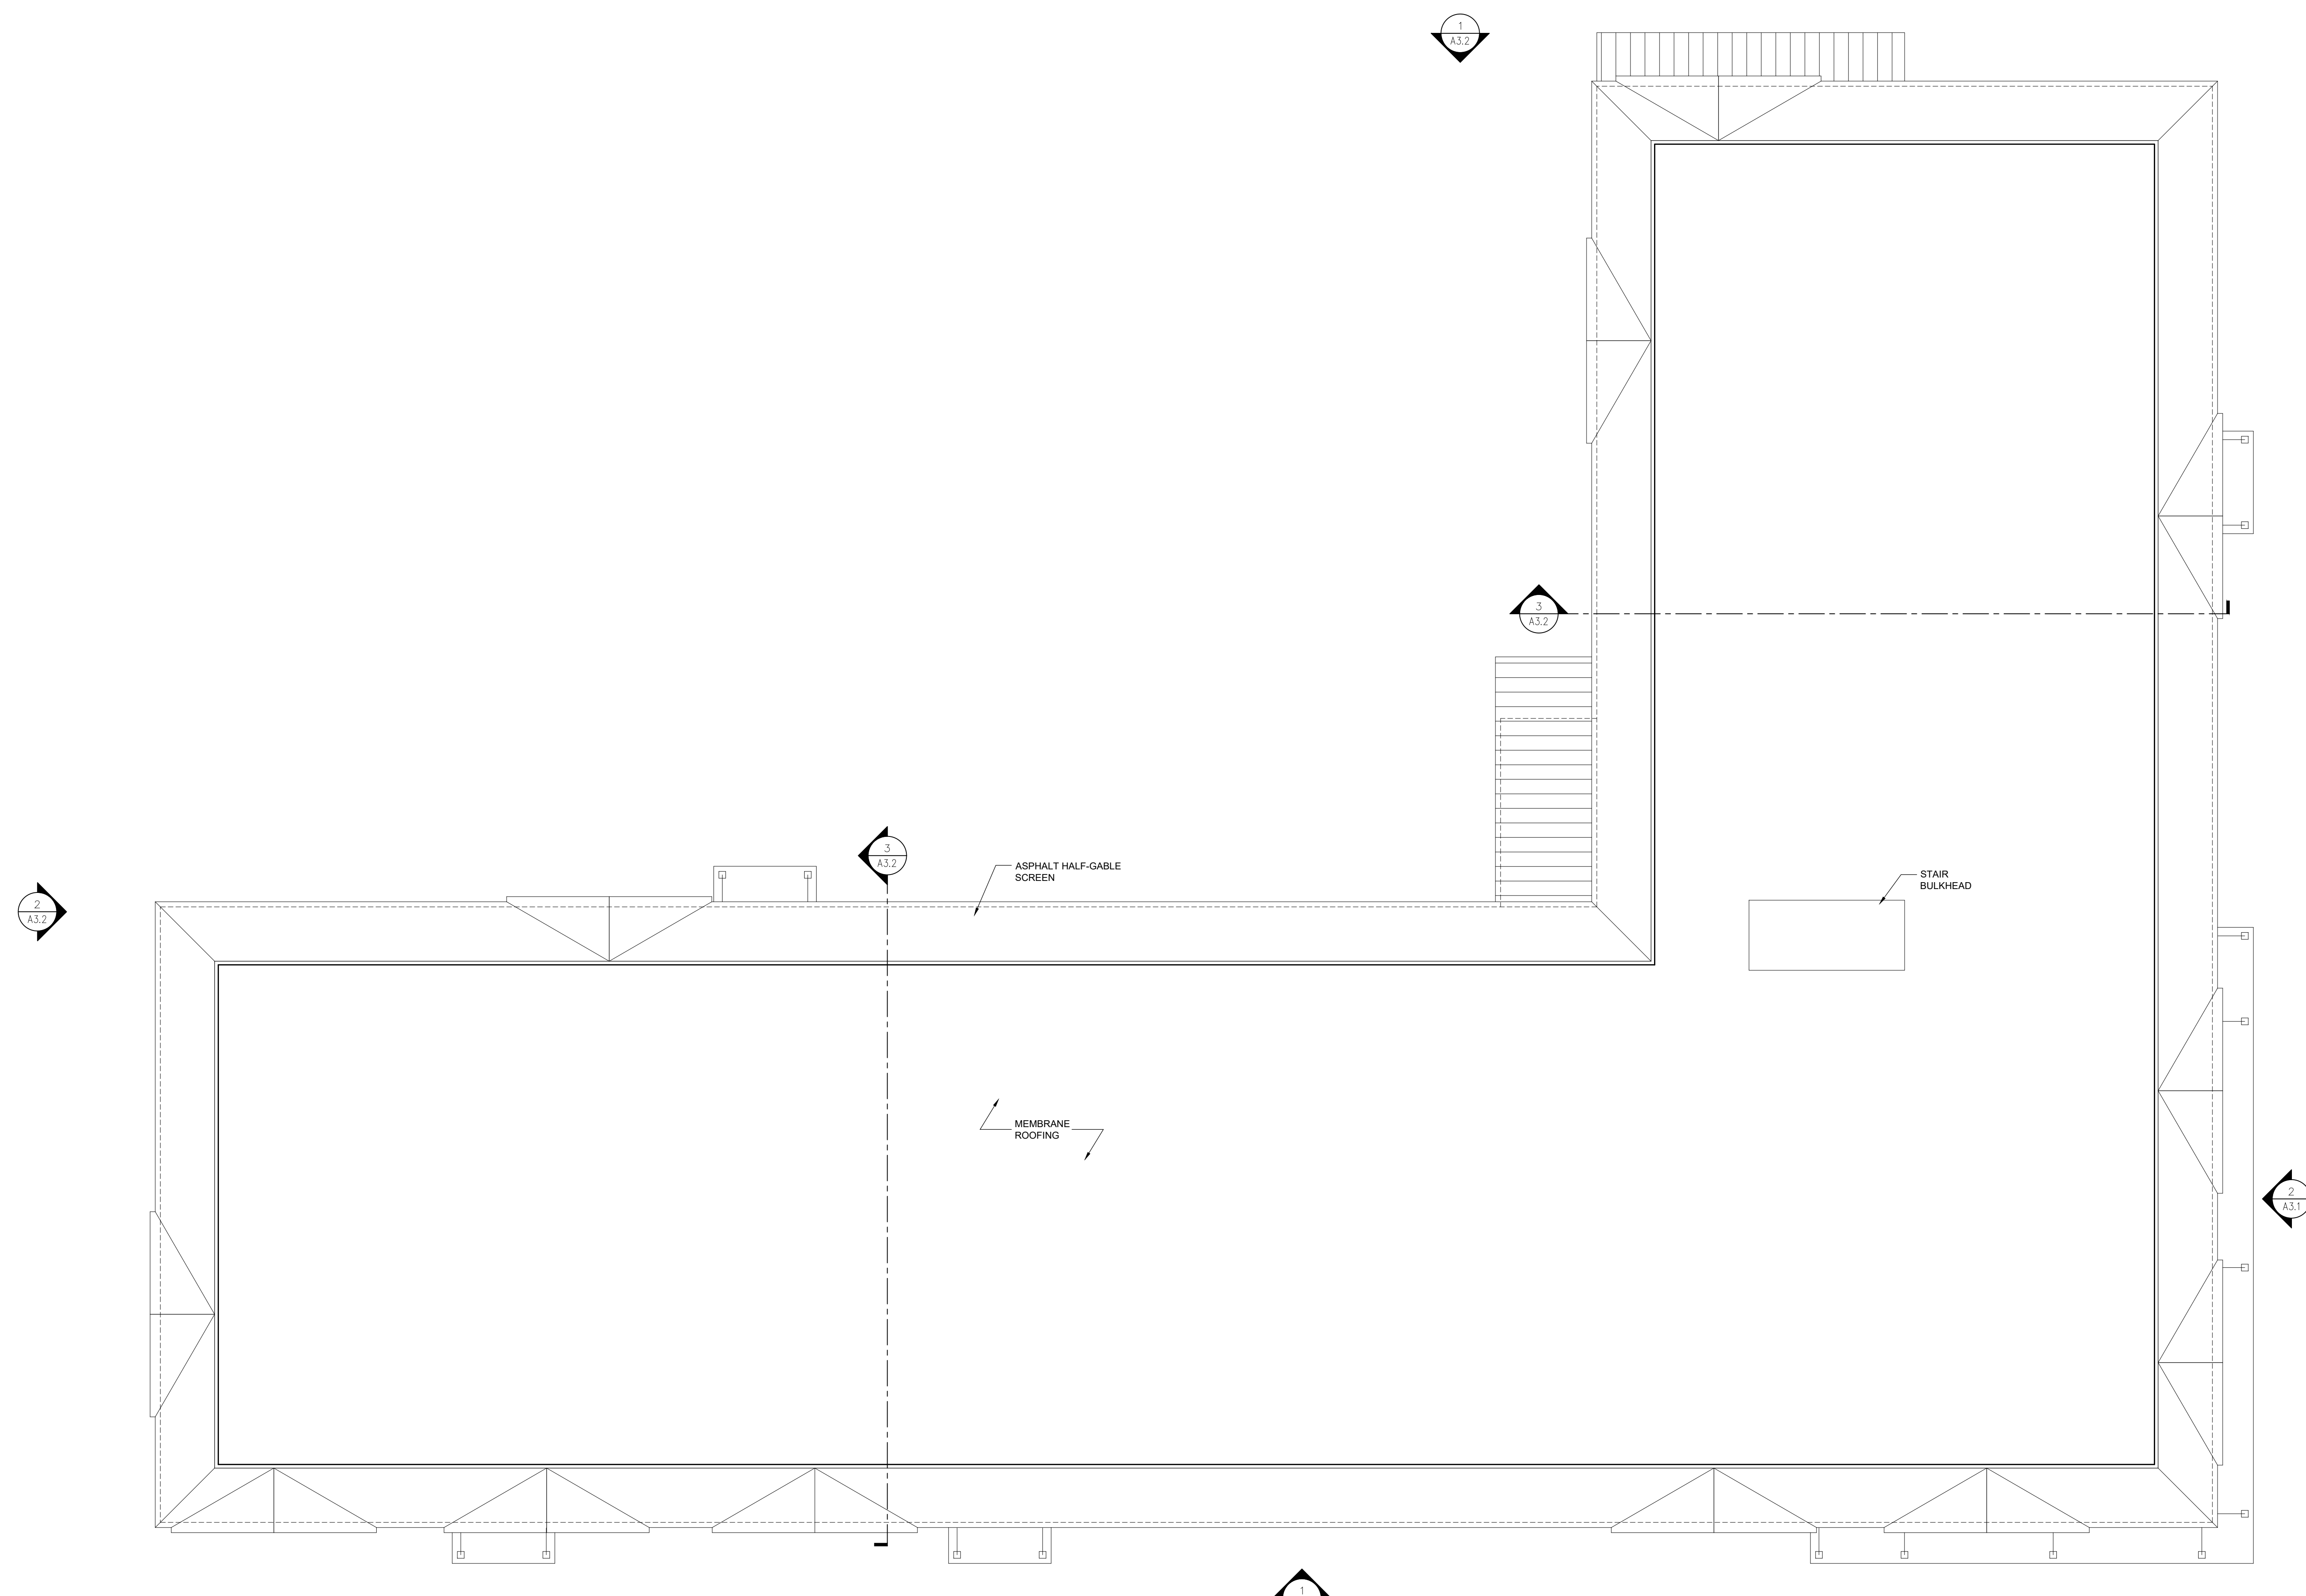

1 BUILDING A-1 - ROOF PLAN
SCALE: 1/8" = 1'-0"

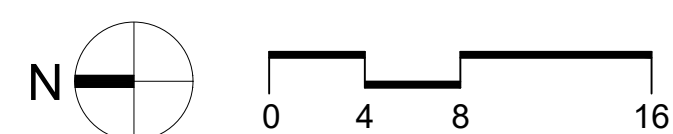

ROSEBROOK COMMONS

1747 WEST MAIN ROAD
MIDDLETOWN, RI 02842

MESOLELLA
DEVELOPMENT CORP
4 FOX PLACE
PROVIDENCE, RI 02903

NO	DATE	DESCRIPTION

© COPYRIGHT 2022
BRANCH ARCHITECTS, LLC
UNAUTHORIZED USE IS PROHIBITED.

DATE: 05-19-2022

DRAWN BY: CW

JOB NO.: 2110

FILE: -


**BUILDING A-1
ROOF PLAN**

A-2.4

COMP. PERMIT



1 **BUILDING A-1 - WEST ELEVATION**
SCALE: 1/8" = 1'-0"

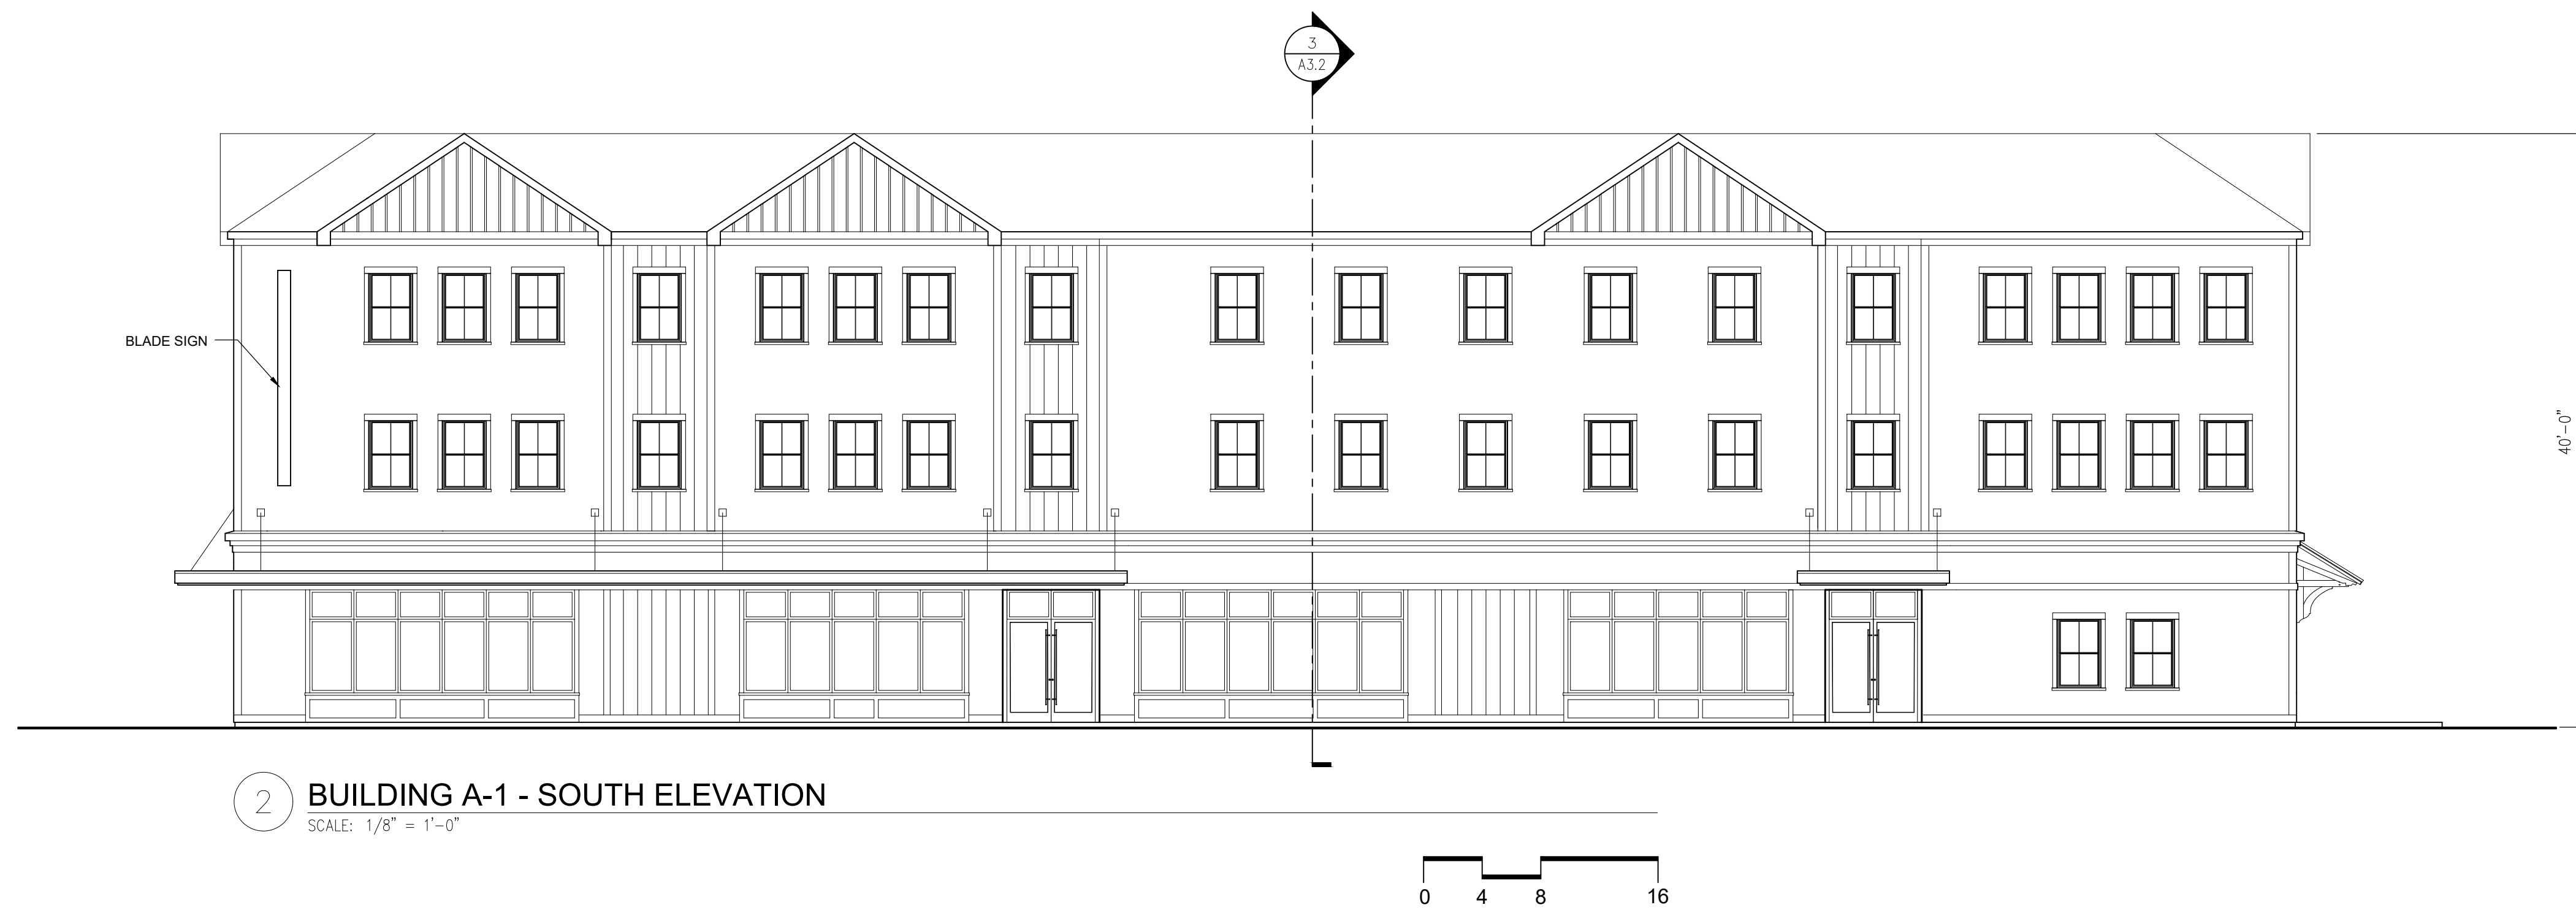

2 **BUILDING A-1 - SOUTH ELEVATION**
SCALE: 1/8" = 1'-0"

ROSEBROOK COMMONS

1747 WEST MAIN ROAD
MIDDLETOWN, RI 02842

MESOLELLA
DEVELOPMENT CORP
4 FOX PLACE
PROVIDENCE, RI 02903

NO	DATE	DESCRIPTION

© COPYRIGHT 2022
BRANCH ARCHITECTS, LLC
UNAUTHORIZED USE IS PROHIBITED.

DATE: 05-19-2022

DRAWN BY: CW


JOB NO.: 2110

FILE: -



BUILDING A-1
WEST/SOUTH ELEVATIONS

A-3.1



COMP. PERMIT

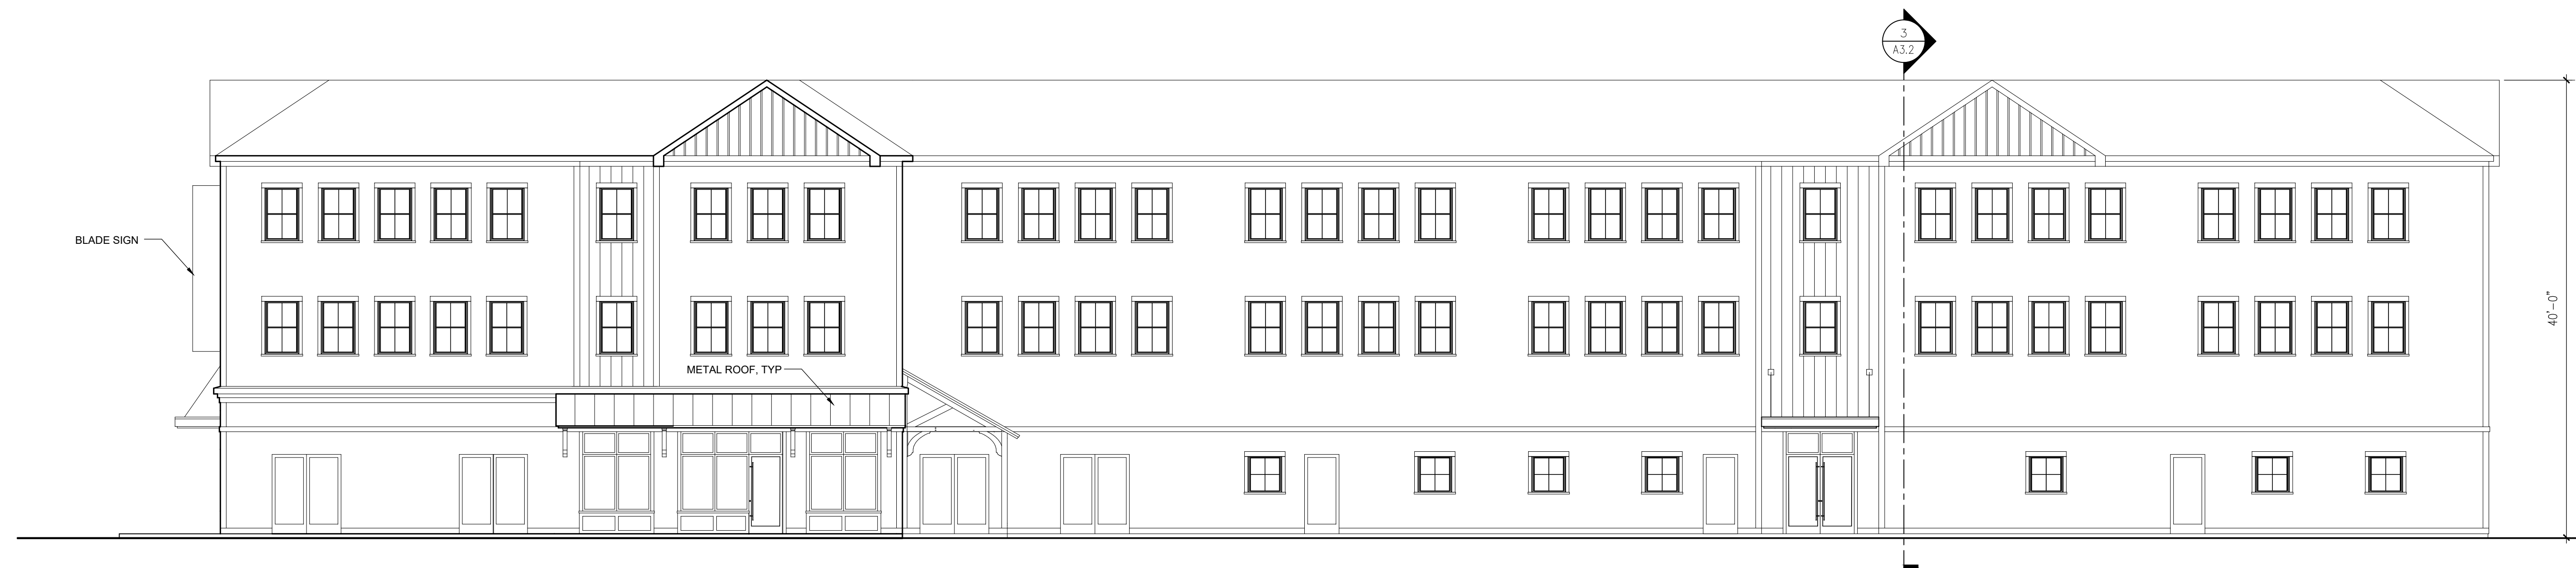


1 **BUILDING A-1 - EAST ELEVATION**
SCALE: 1/8" = 1'-0"

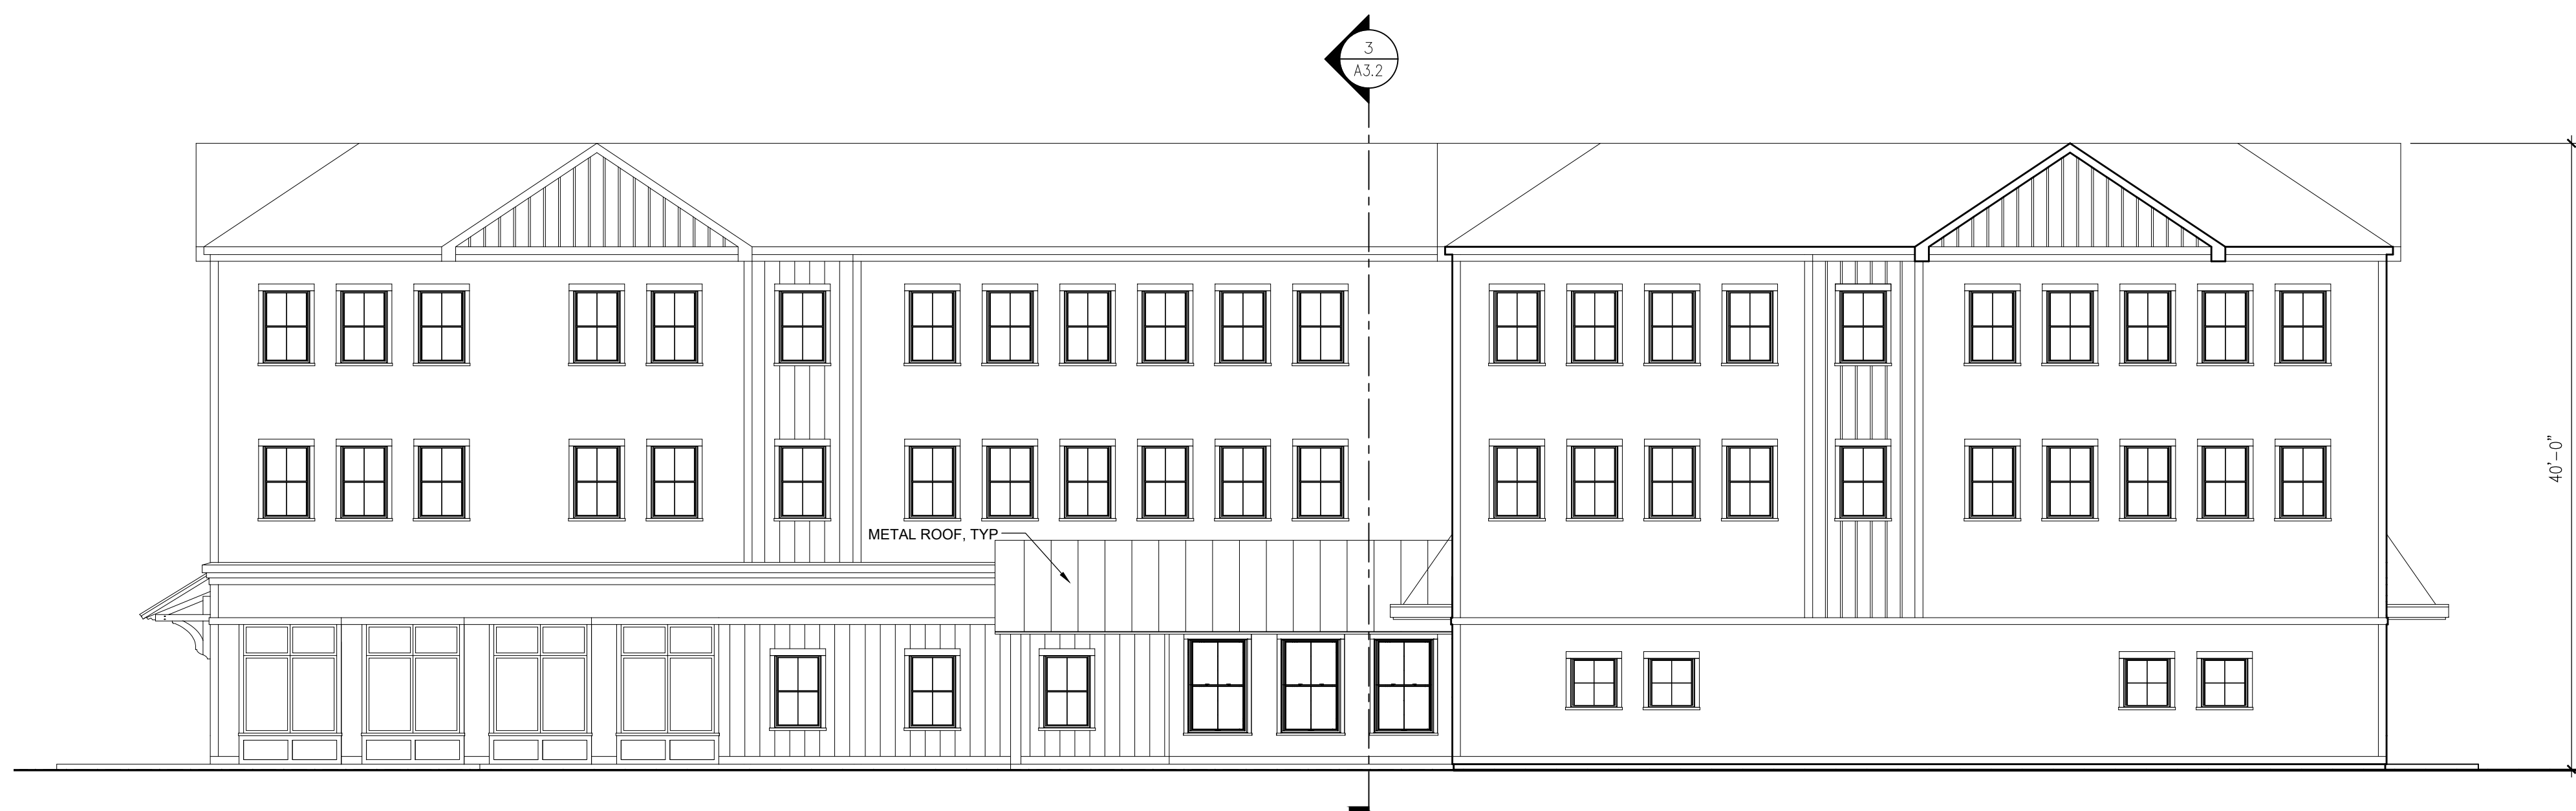 

2 **BUILDING A-1 - NORTH ELEVATION**
SCALE: 1/8" = 1'-0"

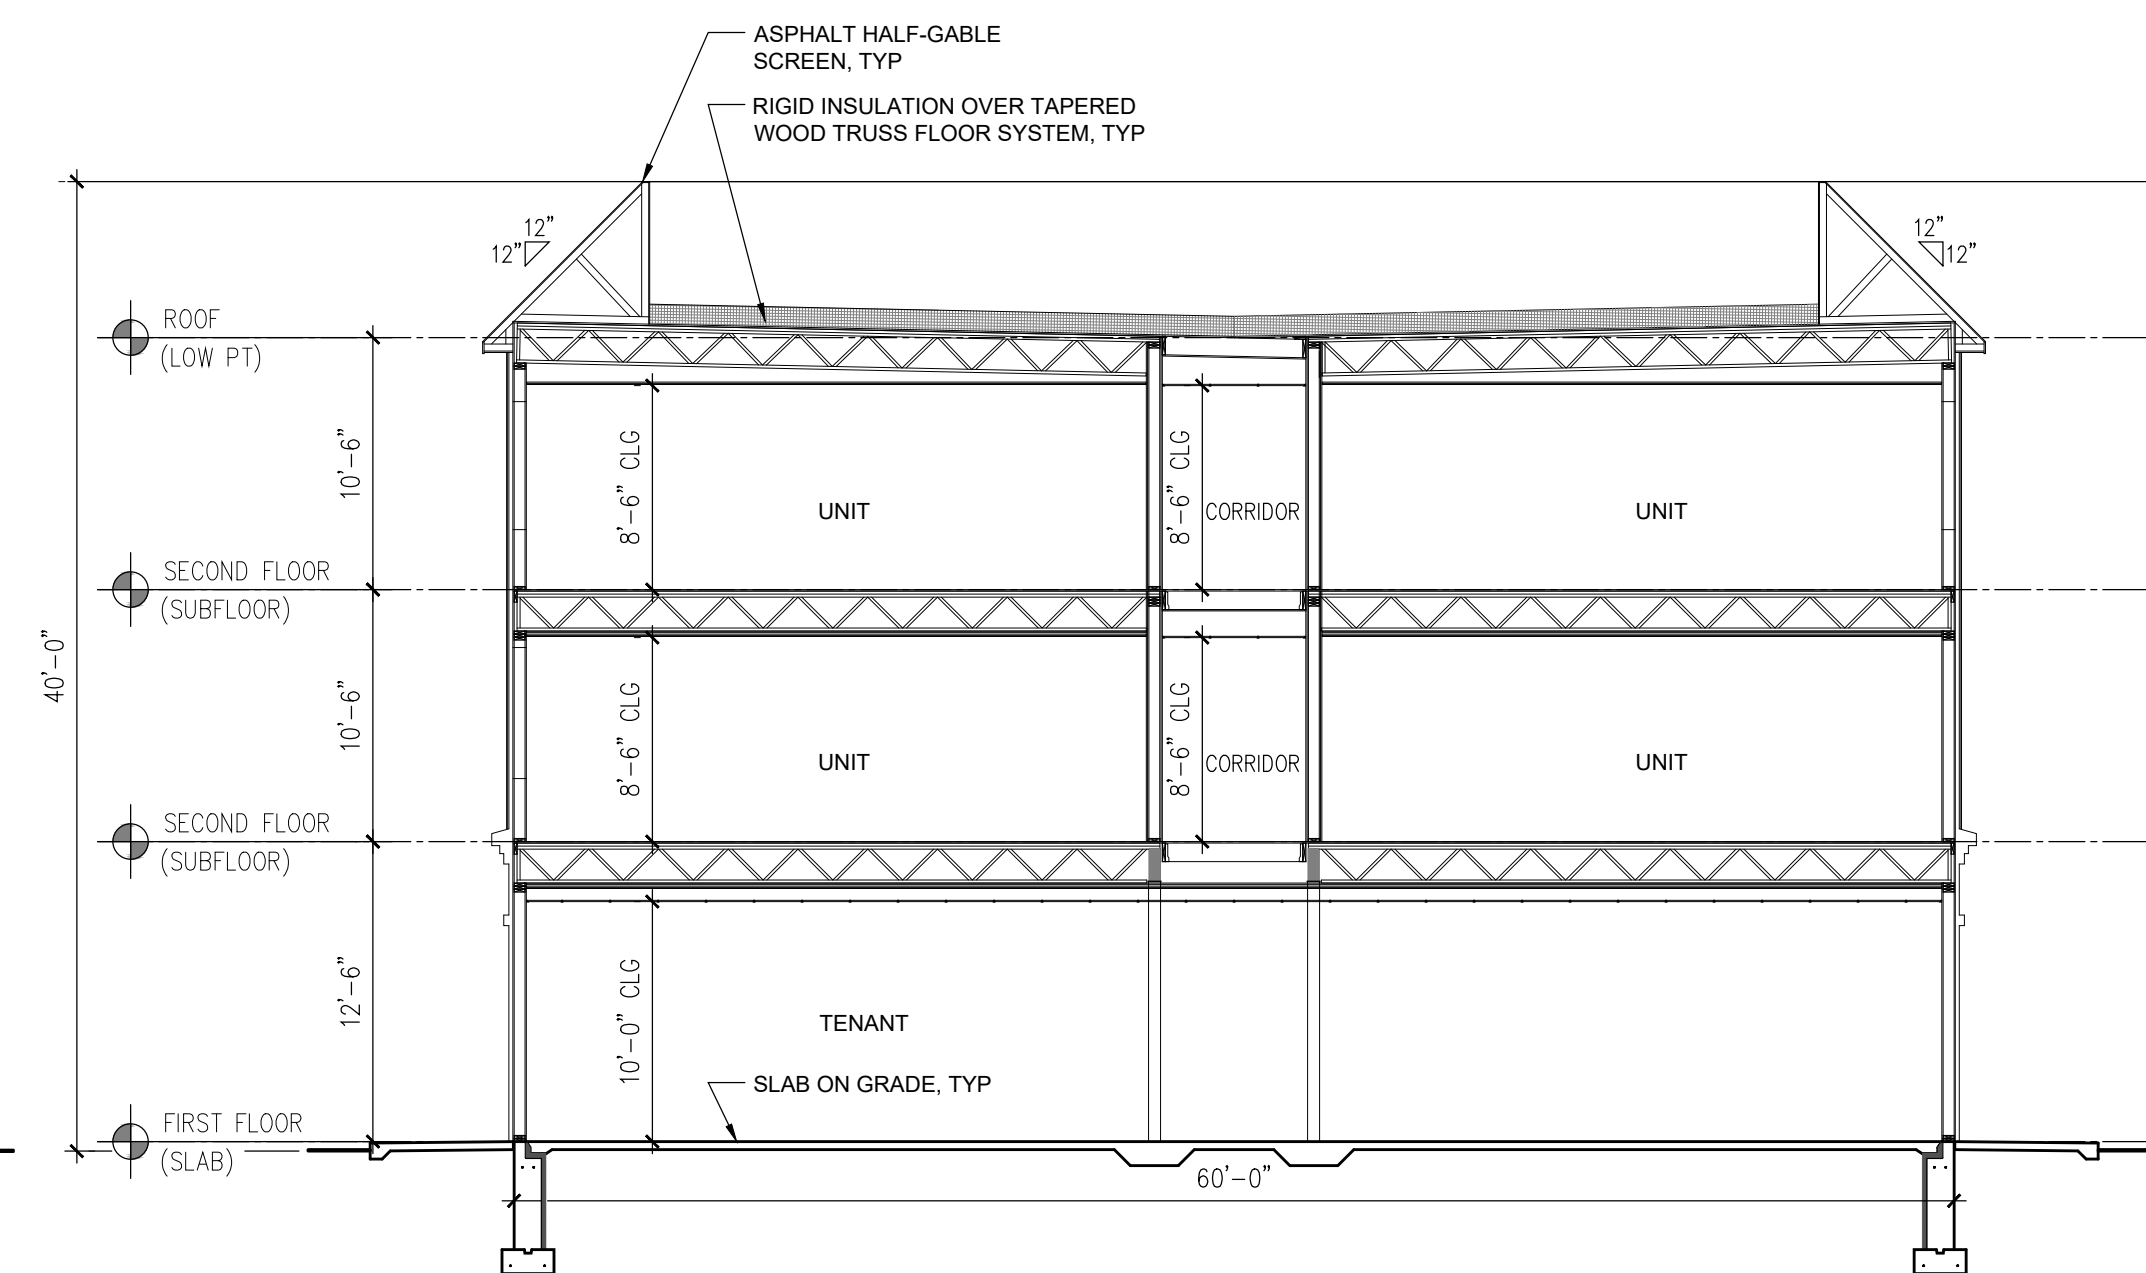 

3 **BUILDING A-1 - TYP BUILDING SECTION**
SCALE: 1/8" = 1'-0"

 

ROSEBROOK COMMONS

1747 WEST MAIN ROAD
MIDDLETOWN, RI 02842

MESOLELLA
DEVELOPMENT CORP
4 FOX PLACE
PROVIDENCE, RI 02903

NO	DATE	DESCRIPTION

© COPYRIGHT 2022
BRANCH ARCHITECTS, LLC
UNAUTHORIZED USE IS PROHIBITED.

DATE: 05-19-2022

DRAWN BY: CW


JOB NO.: 2110

FILE: -



BUILDING A-1
EAST/NORTH ELEVATIONS
TYP BUILDING SECTION

A-3.2

COMP. PERMIT

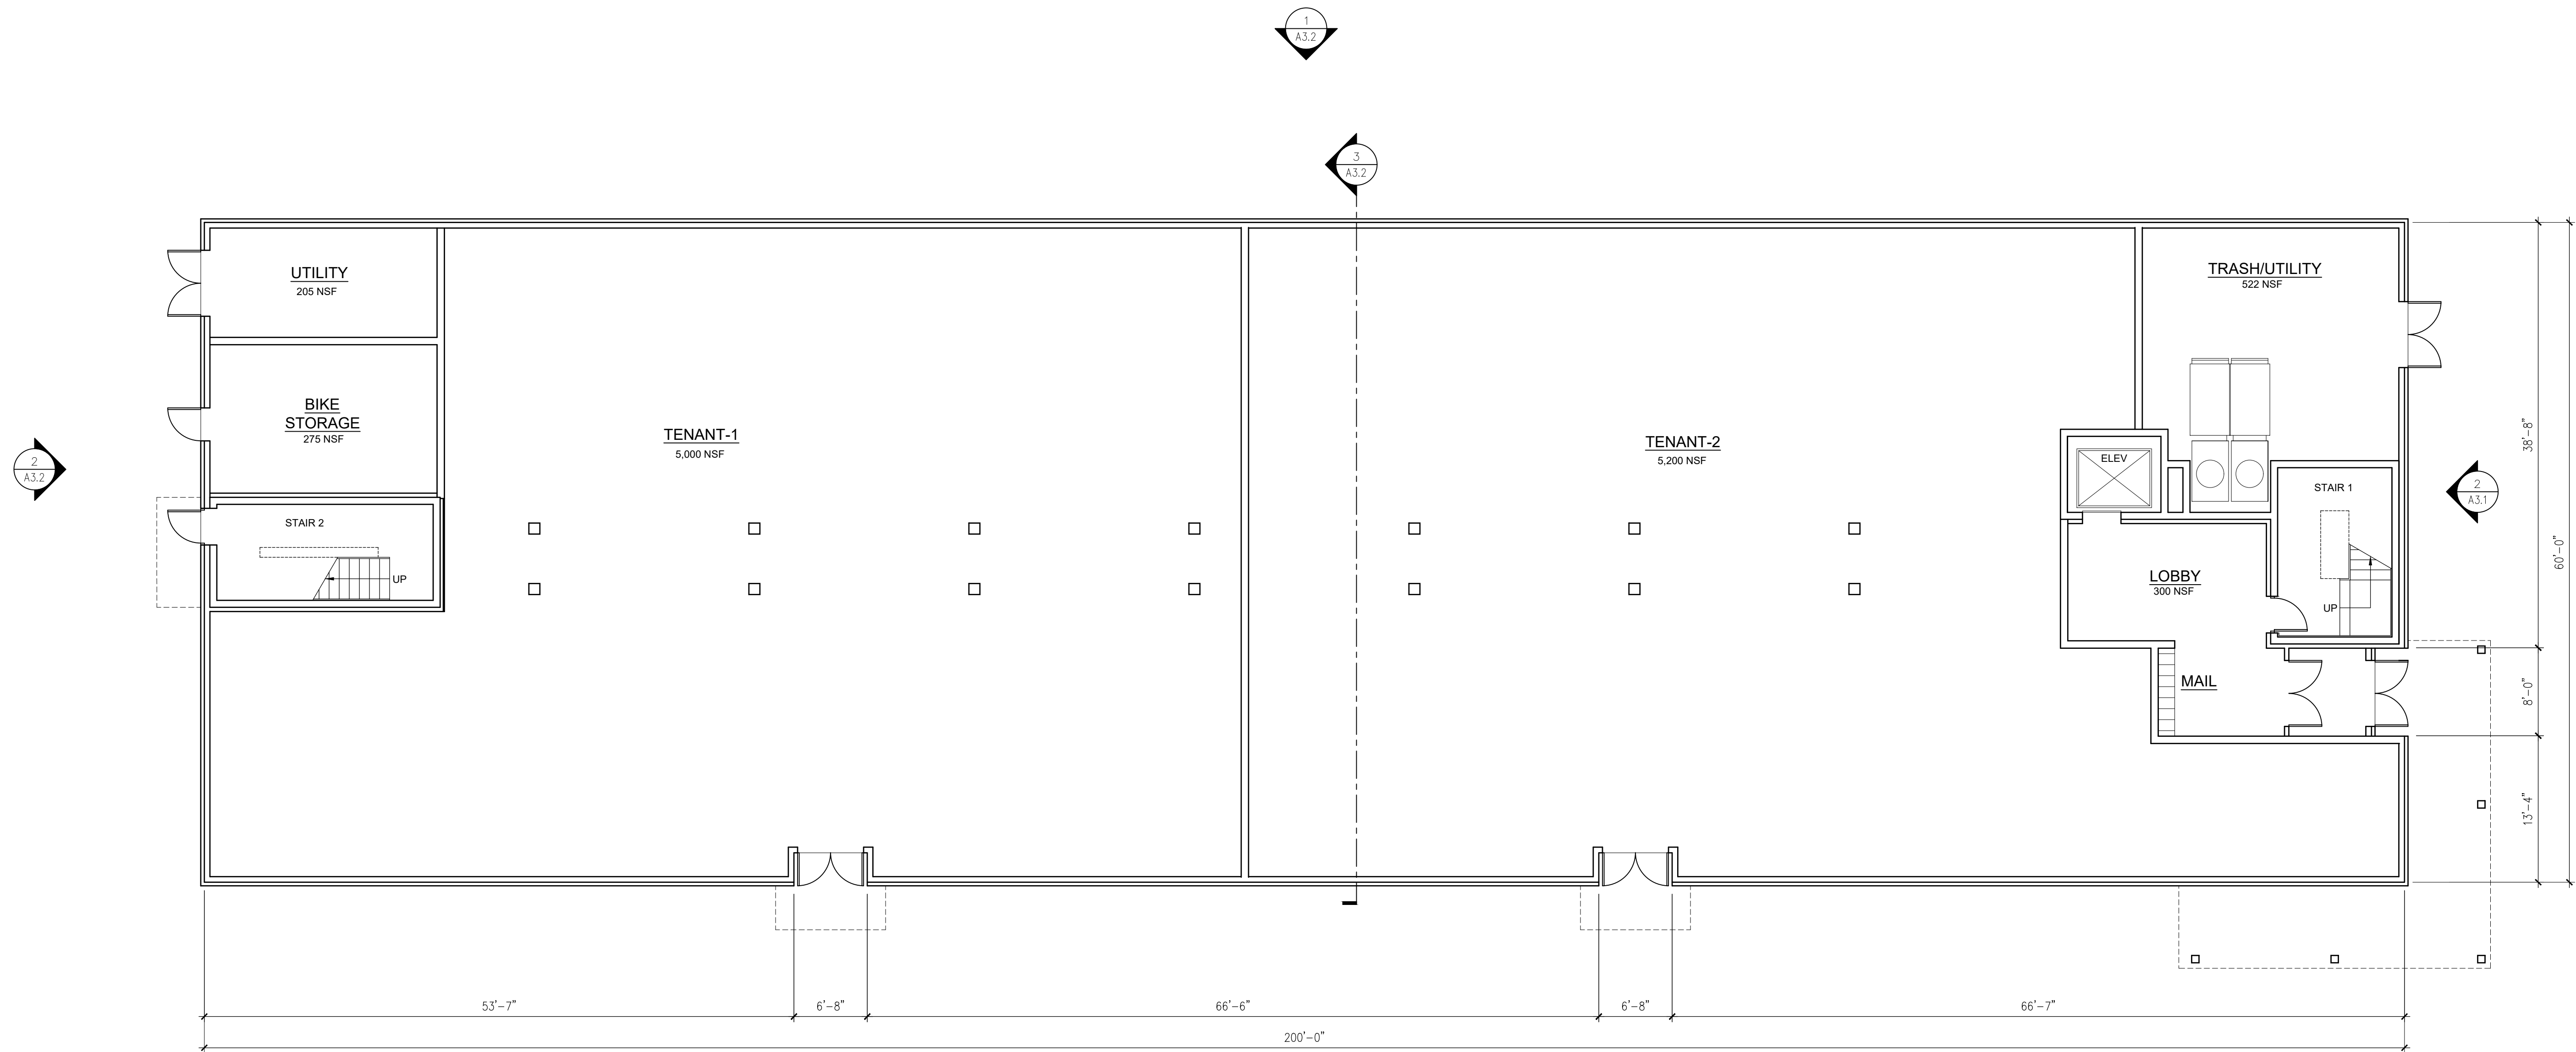

1 BUILDING A-2 - FIRST FLOOR PLAN
SCALE: 1/8" = 1'-0"

 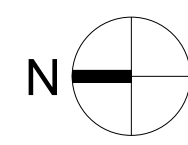

ROSEBROOK COMMONS

1747 WEST MAIN ROAD
MIDDLETOWN, RI 02842

MESOLELLA
DEVELOPMENT CORP
4 FOX PLACE
PROVIDENCE, RI 02903

NO	DATE	DESCRIPTION

© COPYRIGHT 2022
BRANCH ARCHITECTS, LLC
UNAUTHORIZED USE IS PROHIBITED.

DATE: 05-19-2022

DRAWN BY: CW


JOB NO.: 2110

FILE: -


**BUILDING A-2
FIRST FLOOR PLAN**

A-2.1

COMP. PERMIT

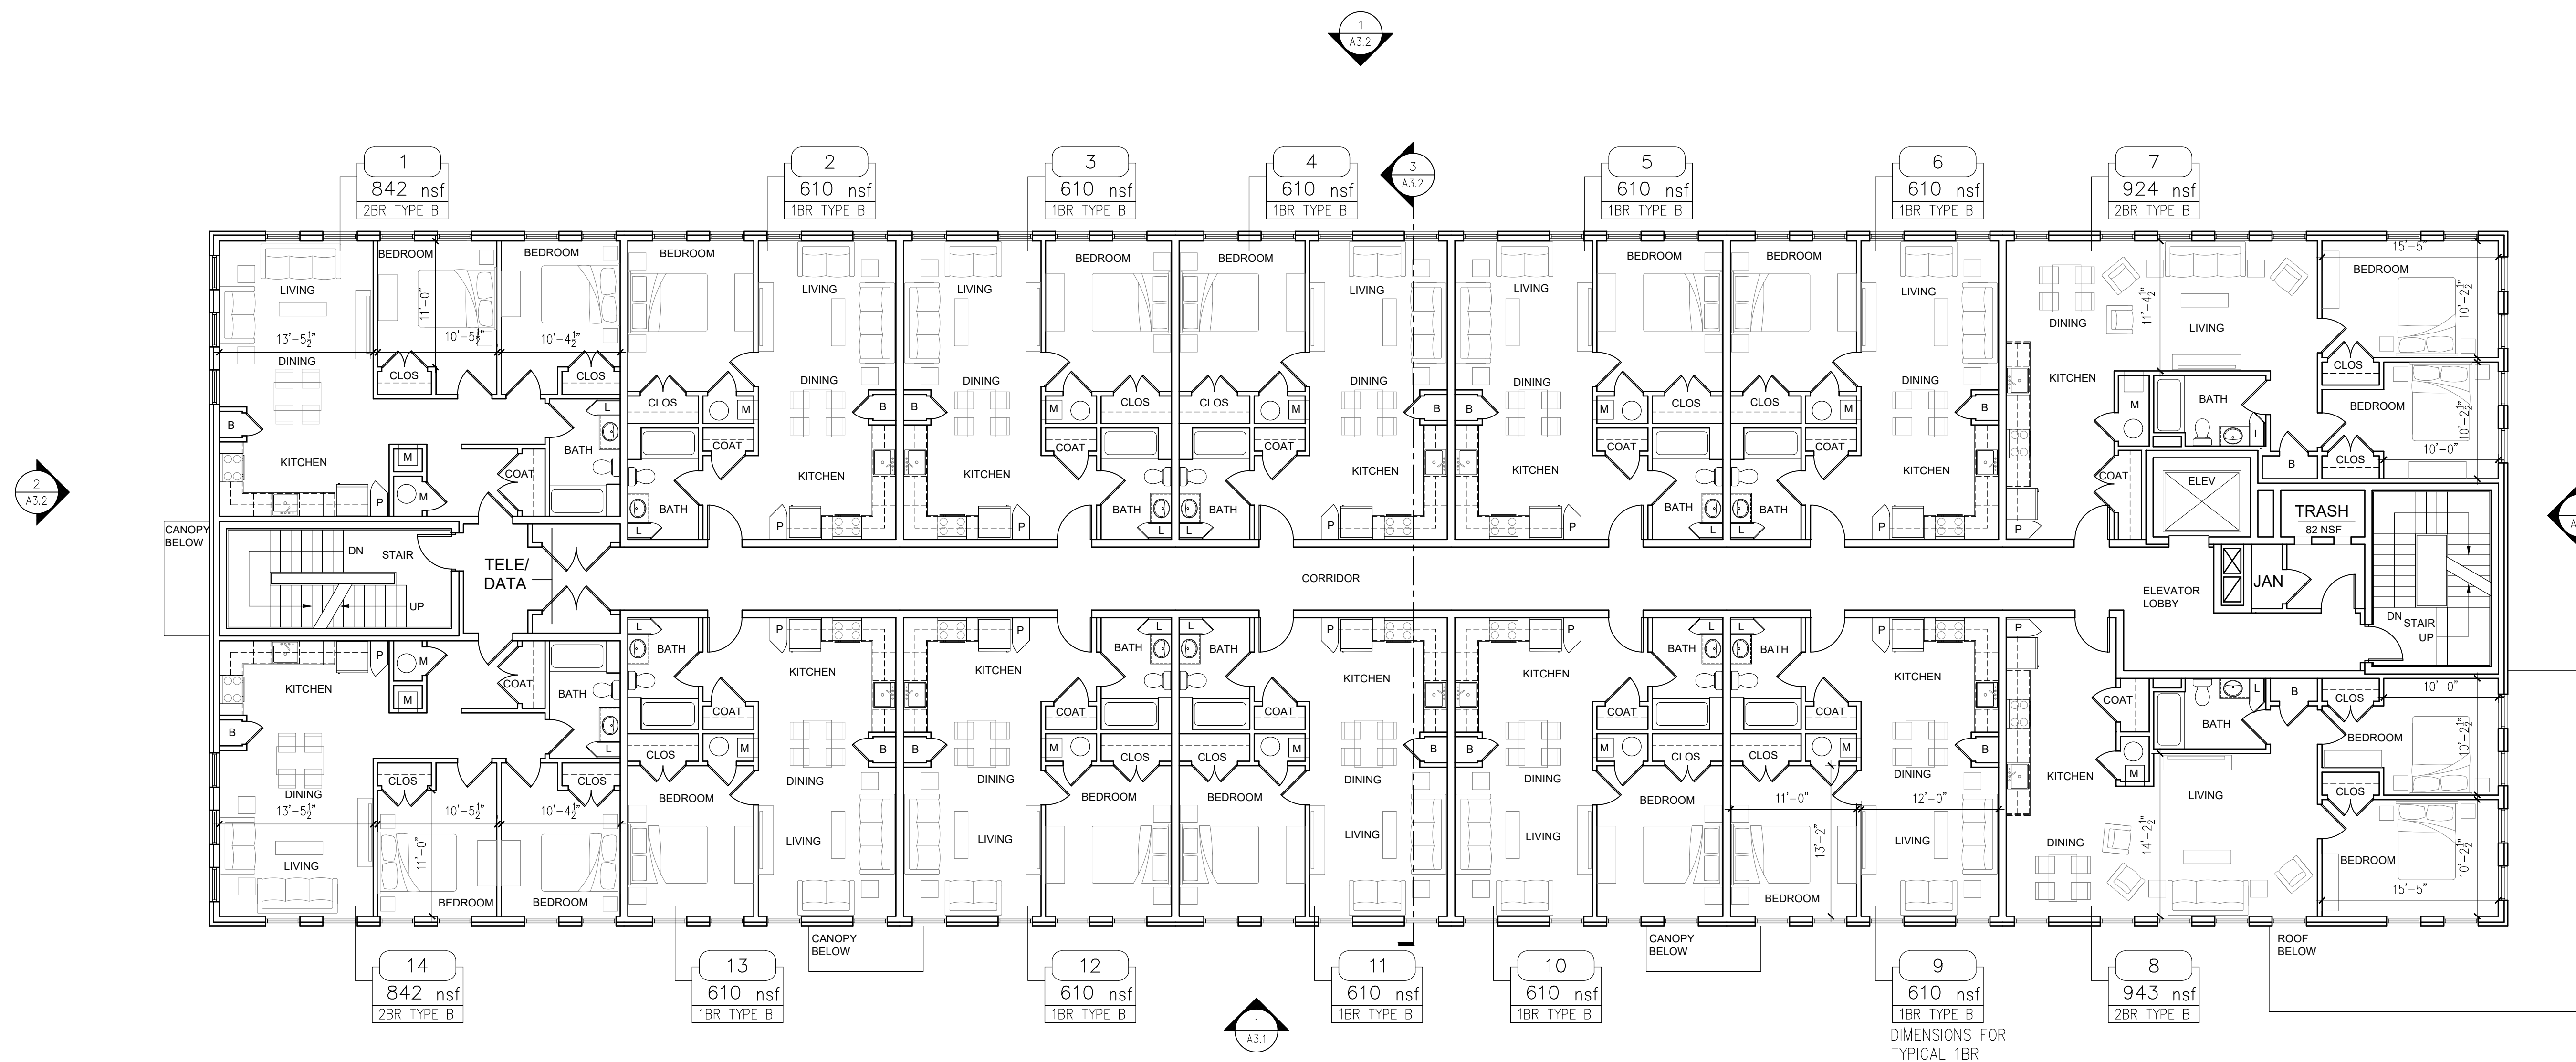

1 BUILDING A-2 - SECOND FLOOR PLAN
SCALE: 1/8" = 1'-0"

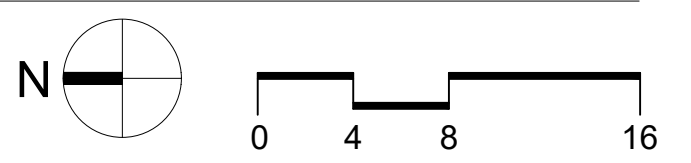

ROSEBROOK COMMONS

1747 WEST MAIN ROAD
MIDDLETOWN, RI 02842

MESOLELLA
DEVELOPMENT CORP
4 FOX PLACE
PROVIDENCE, RI 02903

NO	DATE	DESCRIPTION


© COPYRIGHT 2022
BRANCH ARCHITECTS, LLC
UNAUTHORIZED USE IS PROHIBITED.

DATE: 05-19-2022
DRAWN BY: CW
JOB NO.: 2110
FILE: -


**BUILDING A-2
SECOND FLOOR PLAN**

A-2.2

COMP. PERMIT

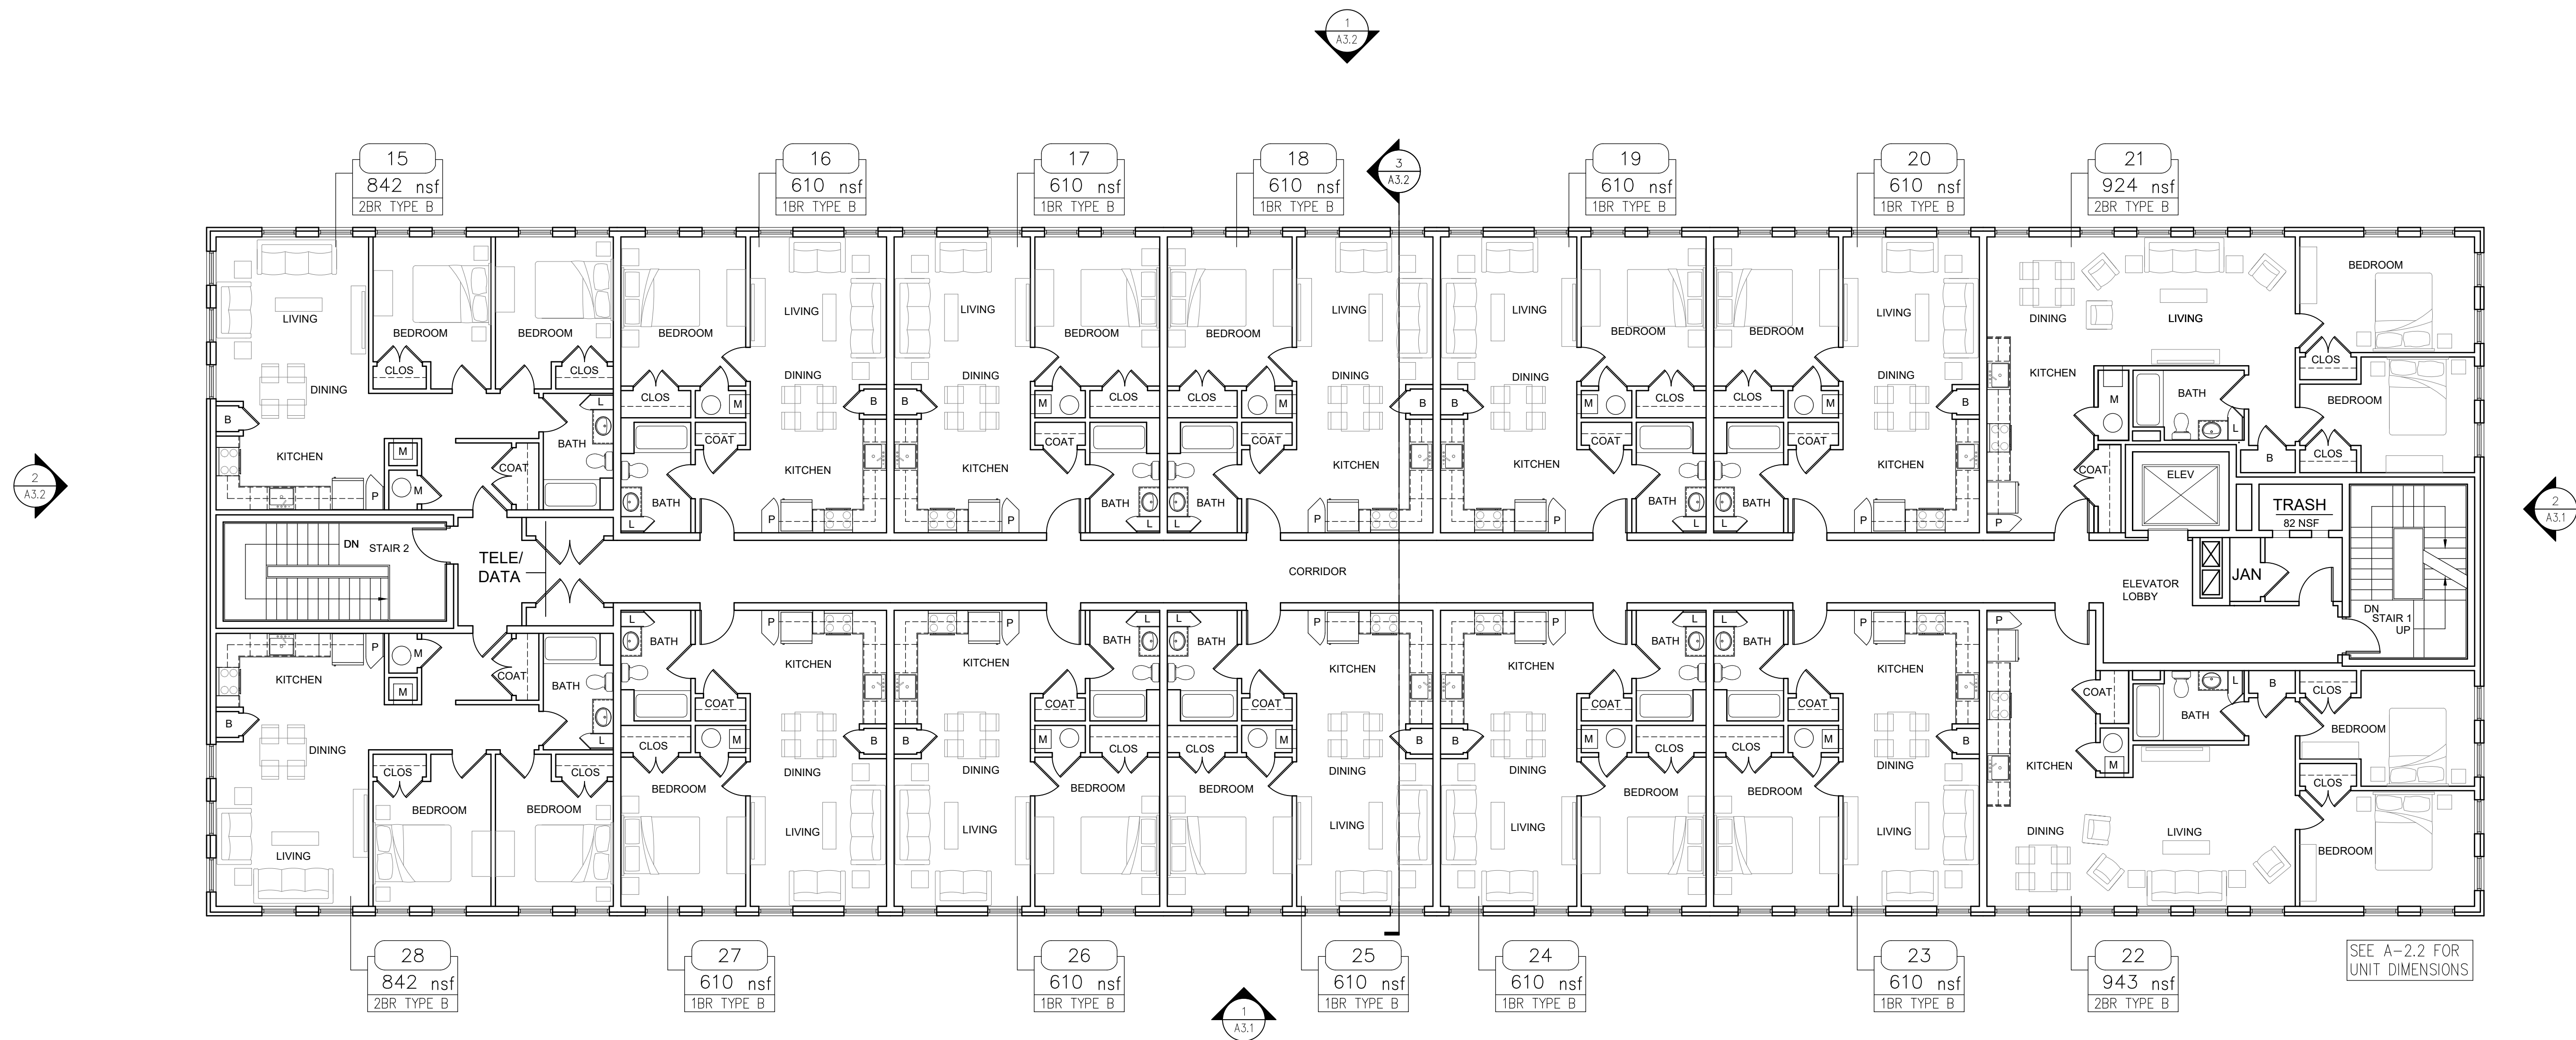

1 BUILDING A-2 - THIRD FLOOR PLAN
SCALE: 1/8" = 1'-0"

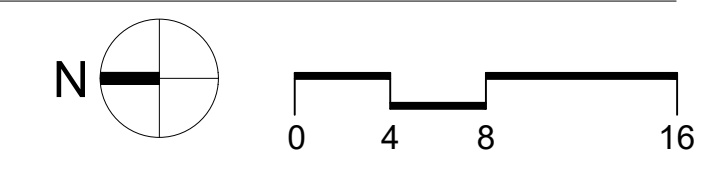

ROSEBROOK COMMONS

1747 WEST MAIN ROAD
MIDDLETOWN, RI 02842

MESOLELLA
DEVELOPMENT CORP
4 FOX PLACE
PROVIDENCE, RI 02903

NO	DATE	DESCRIPTION

© COPYRIGHT 2022
BRANCH ARCHITECTS, LLC
UNAUTHORIZED USE IS PROHIBITED.

DATE: 05-19-2022

DRAWN BY: CW


JOB NO.: 2110

FILE: -


**BUILDING A-2
THIRD FLOOR PLAN**

A-2.3

COMP. PERMIT

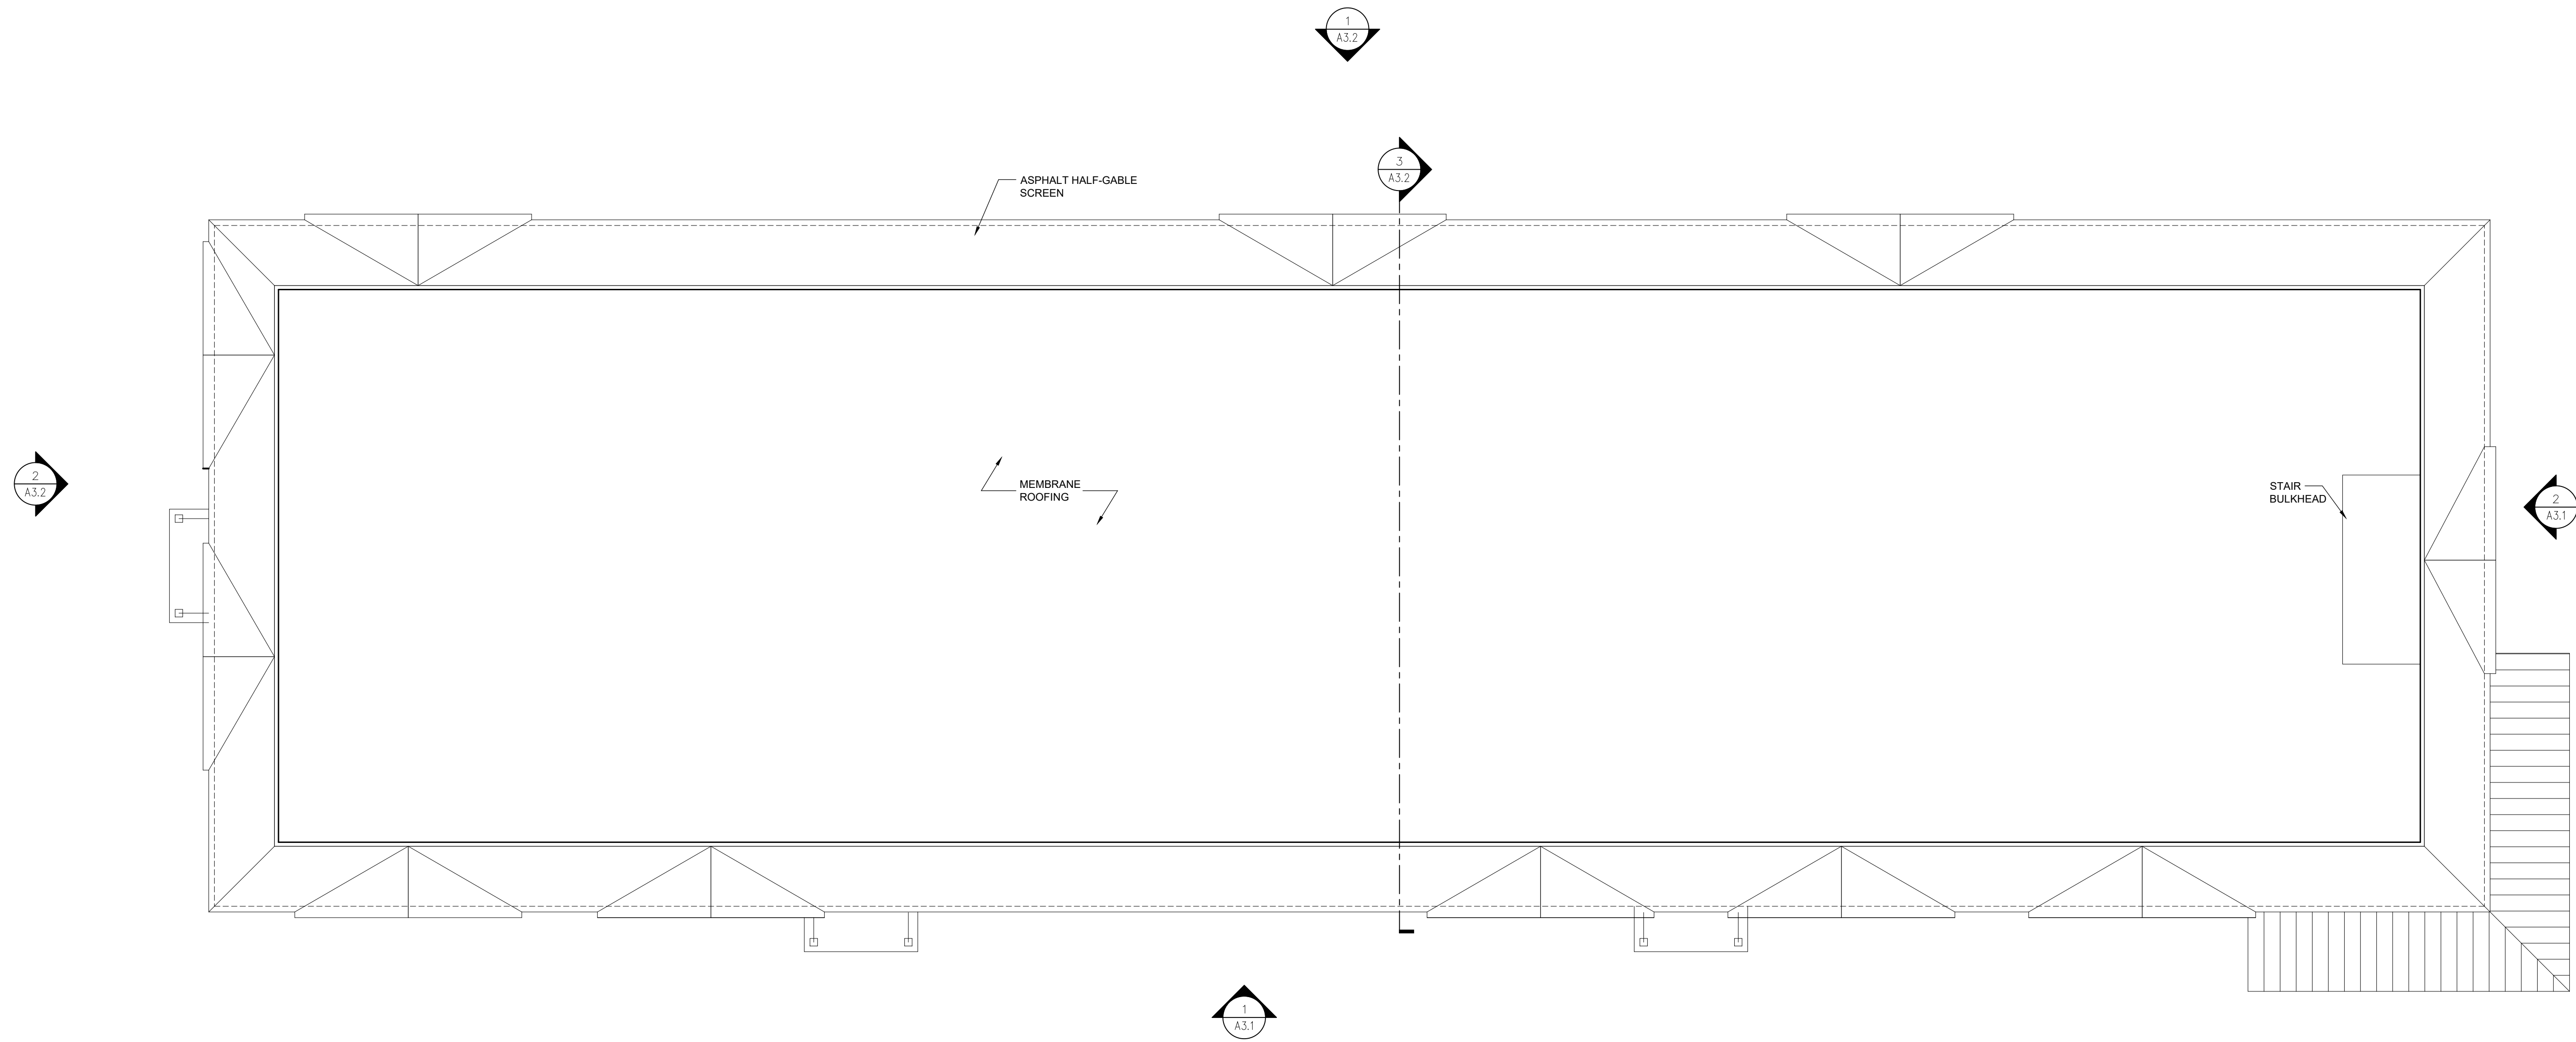

1 BUILDING A-2 - ROOF PLAN
SCALE: 1/8" = 1'-0"

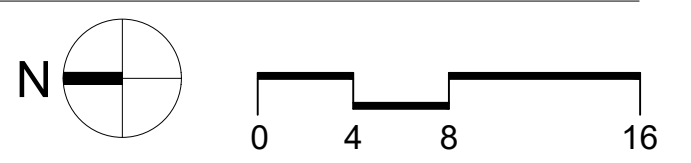

ROSEBROOK COMMONS
1747 WEST MAIN ROAD
MIDDLETOWN, RI 02842

MESOLELLA
DEVELOPMENT CORP
4 FOX PLACE
PROVIDENCE, RI 02903

NO	DATE	DESCRIPTION

© COPYRIGHT 2022
BRANCH ARCHITECTS, LLC
UNAUTHORIZED USE IS PROHIBITED.

DATE: 05-19-2022
DRAWN BY: CW
JOB NO.: 2110
FILE: -


**BUILDING A-2
ROOF PLAN**

A-2.4


COMP. PERMIT



1 **BUILDING A-2 - WEST ELEVATION**
SCALE: 1/8" = 1'-0"

 

2 **BUILDING A-2 - SOUTH ELEVATION**
SCALE: 1/8" = 1'-0"

 

**ROSEBROOK
COMMONS**

1747 WEST MAIN ROAD
MIDDLETOWN, RI 02842

MESOLELLA
DEVELOPMENT CORP
4 FOX PLACE
PROVIDENCE, RI 02903

NO	DATE	DESCRIPTION

© COPYRIGHT 2022
BRANCH ARCHITECTS, LLC
UNAUTHORIZED USE IS PROHIBITED.

DATE: 05-19-2022

DRAWN BY: CW


JOB NO.: 2110

FILE: -


BUILDING A-2
WEST/SOUTH ELEVATIONS

A-3.1


COMP. PERMIT

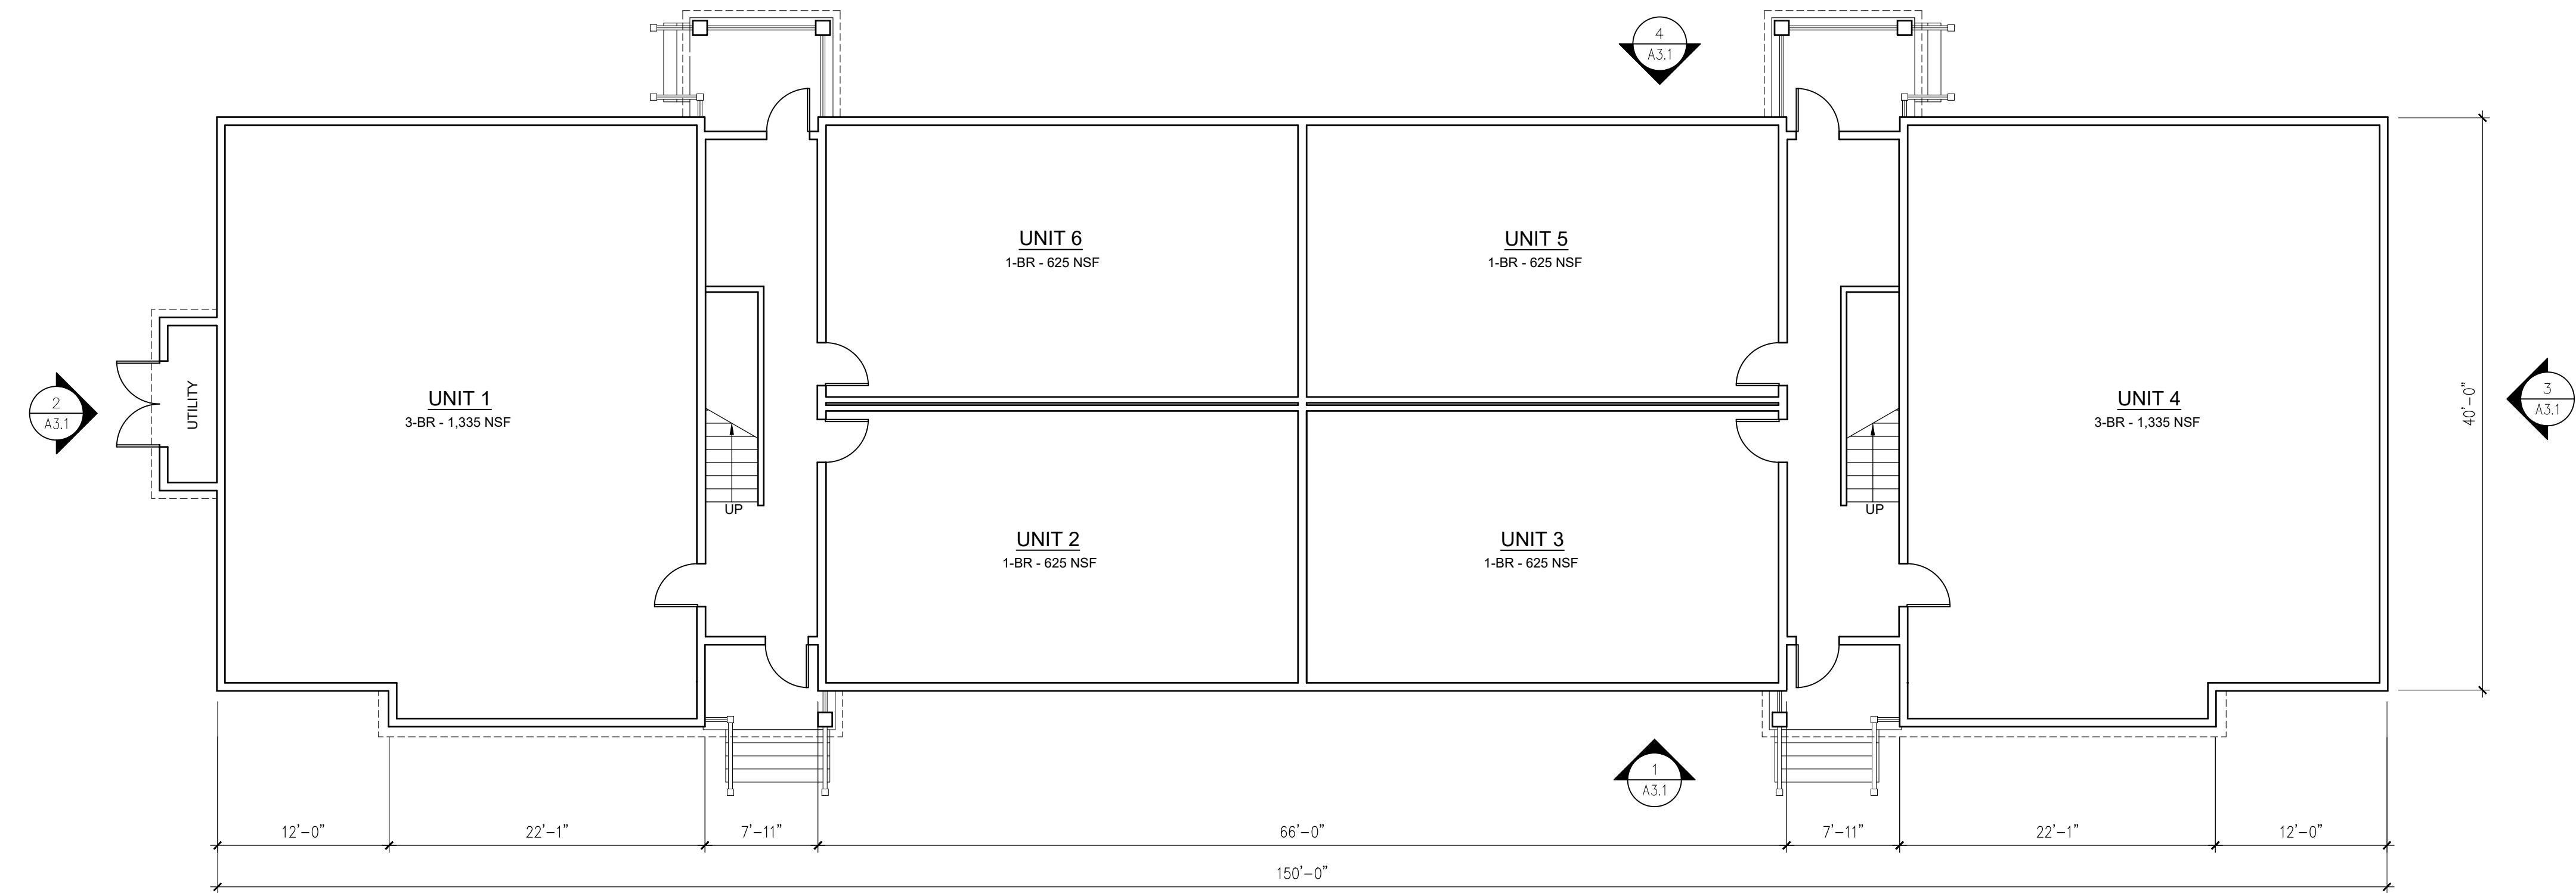

1 BUILDING B-1 - FIRST FLOOR PLAN (TOWNHOUSE)
SCALE: 1/8" = 1'-0" (BUILDING B-2, B-3, B-4, B-5, B-6 SIM.)

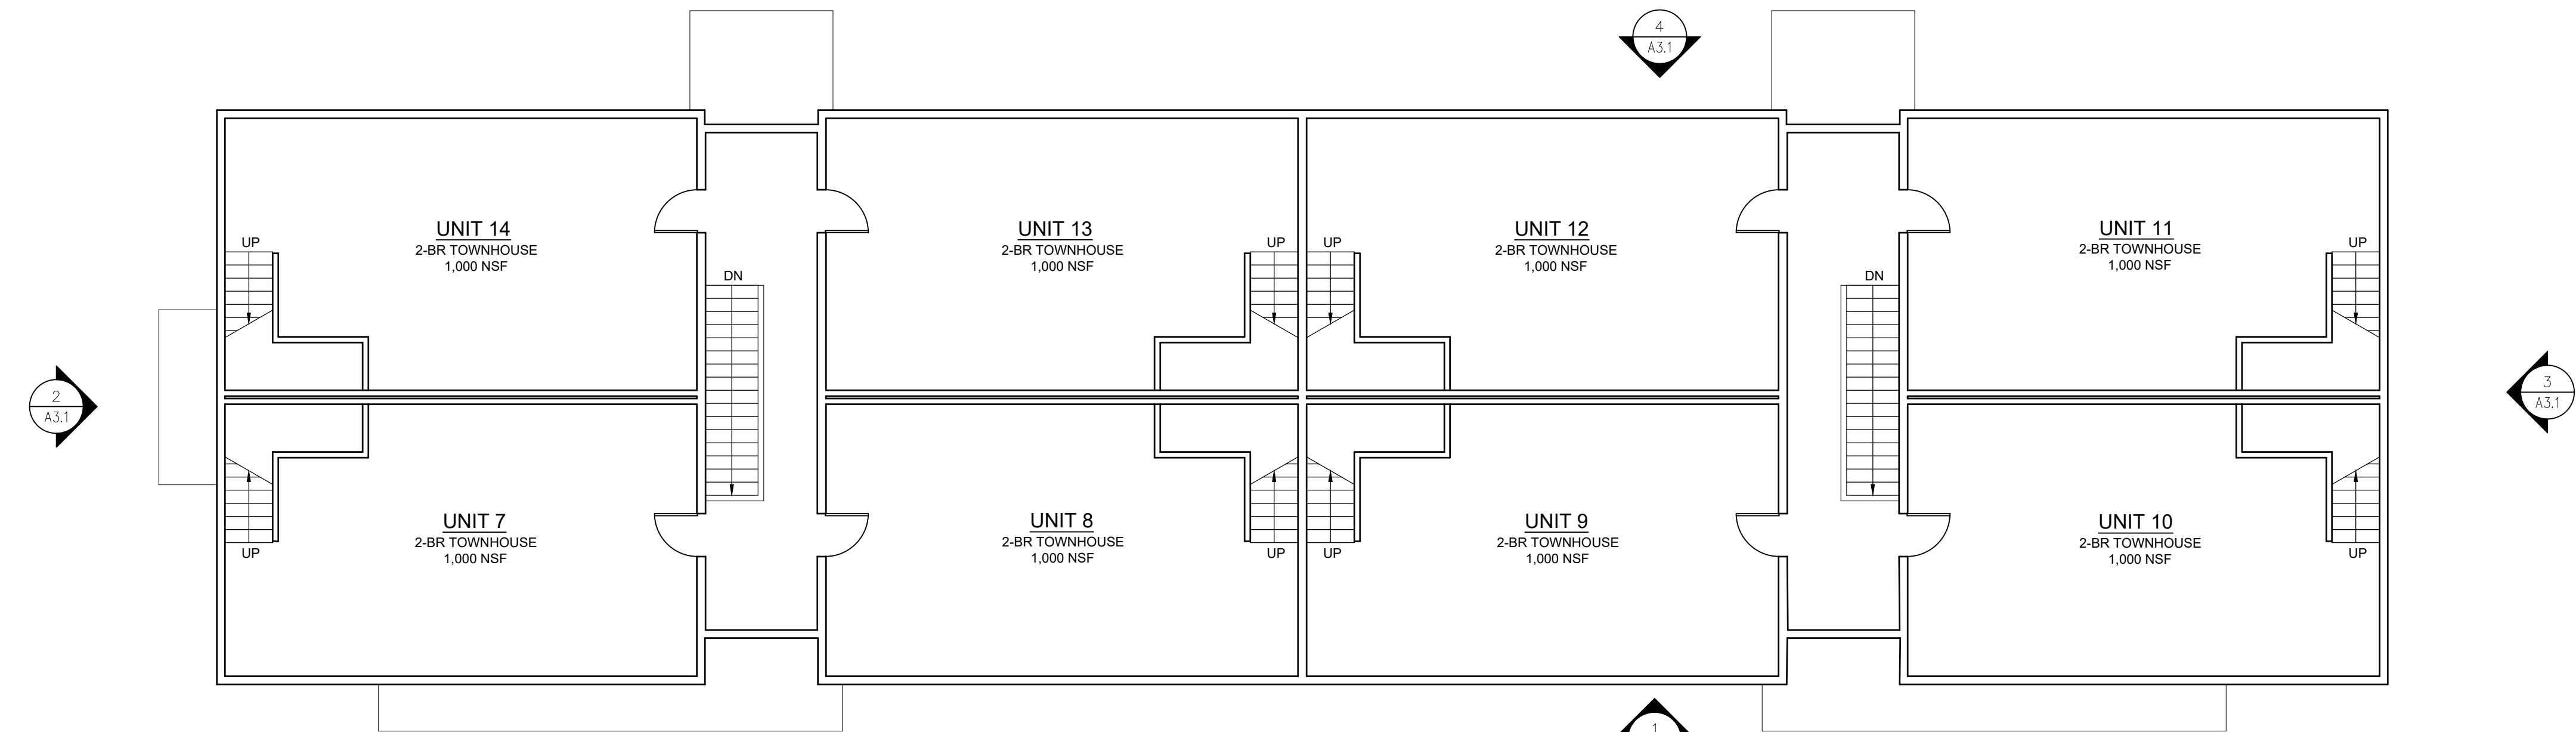

2 BUILDING B-1 - SECOND FLOOR PLAN (TOWNHOUSE)
SCALE: 1/8" = 1'-0" (BUILDING B-2, B-3, B-4, B-5, B-6 SIM.)

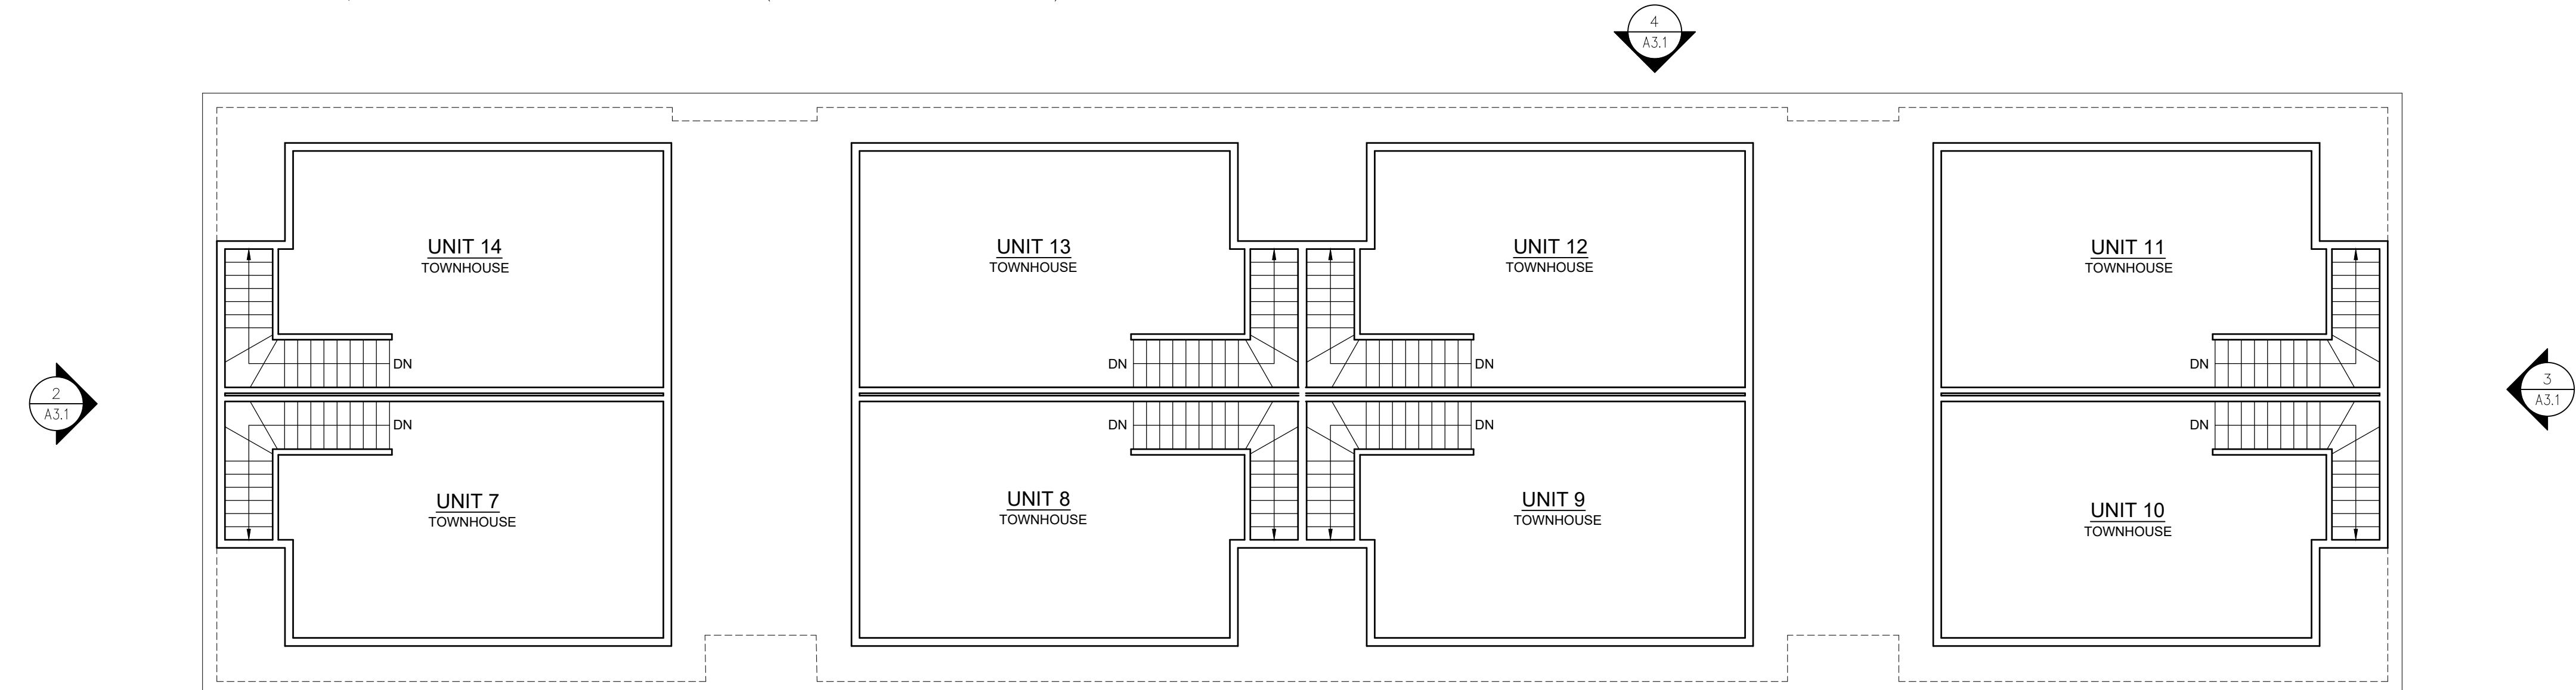

3 BUILDING B-1 - THIRD FLOOR PLAN (TOWNHOUSE)
SCALE: 1/8" = 1'-0" (BUILDING B-2, B-3, B-4, B-5, B-6 SIM.)

ROSEBROOK COMMONS

1747 WEST MAIN ROAD
MIDDLETOWN, RI 02842

MESOLELLA
DEVELOPMENT CORP
4 FOX PLACE
PROVIDENCE, RI 02903

NO	DATE	DESCRIPTION

© COPYRIGHT 2022
BRANCH ARCHITECTS, LLC
UNAUTHORIZED USE IS PROHIBITED.

DATE: 05-19-2022

DRAWN BY: CW


JOB NO.: 2110

FILE: -

**BUILDING B-1, B-2, B-3
B-4, B-5, B-6
FLOOR PLANS**


A-2.1

COMP. PERMIT


 






1 **BUILDING B-1 - FRONT ELEVATION**
SCALE: 1/8" = 1'-0" (BUILDING B-2, B-3, B-4, B-5, B-6 SIM.)

 


2 **BUILDING B-1 - SIDE ELEVATION**
SCALE: 1/8" = 1'-0" (BUILDING B-2, B-3, B-4, B-5, B-6 SIM.)

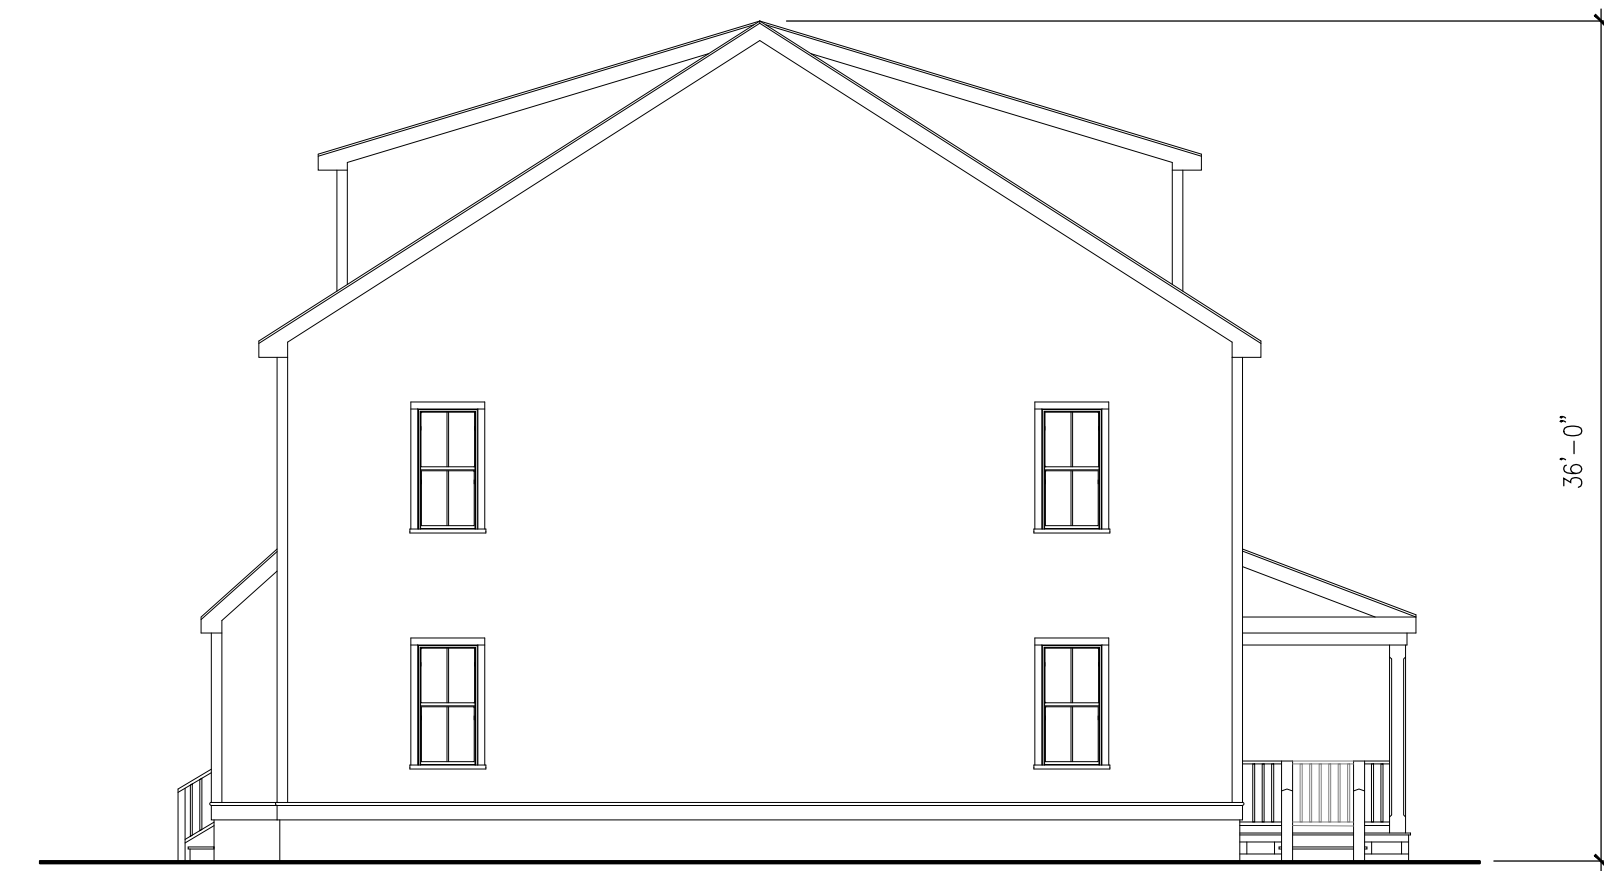 

3 **BUILDING B-1 - SIDE ELEVATION**
SCALE: 1/8" = 1'-0" (BUILDING B-2, B-3, B-4, B-5, B-6 SIM.)

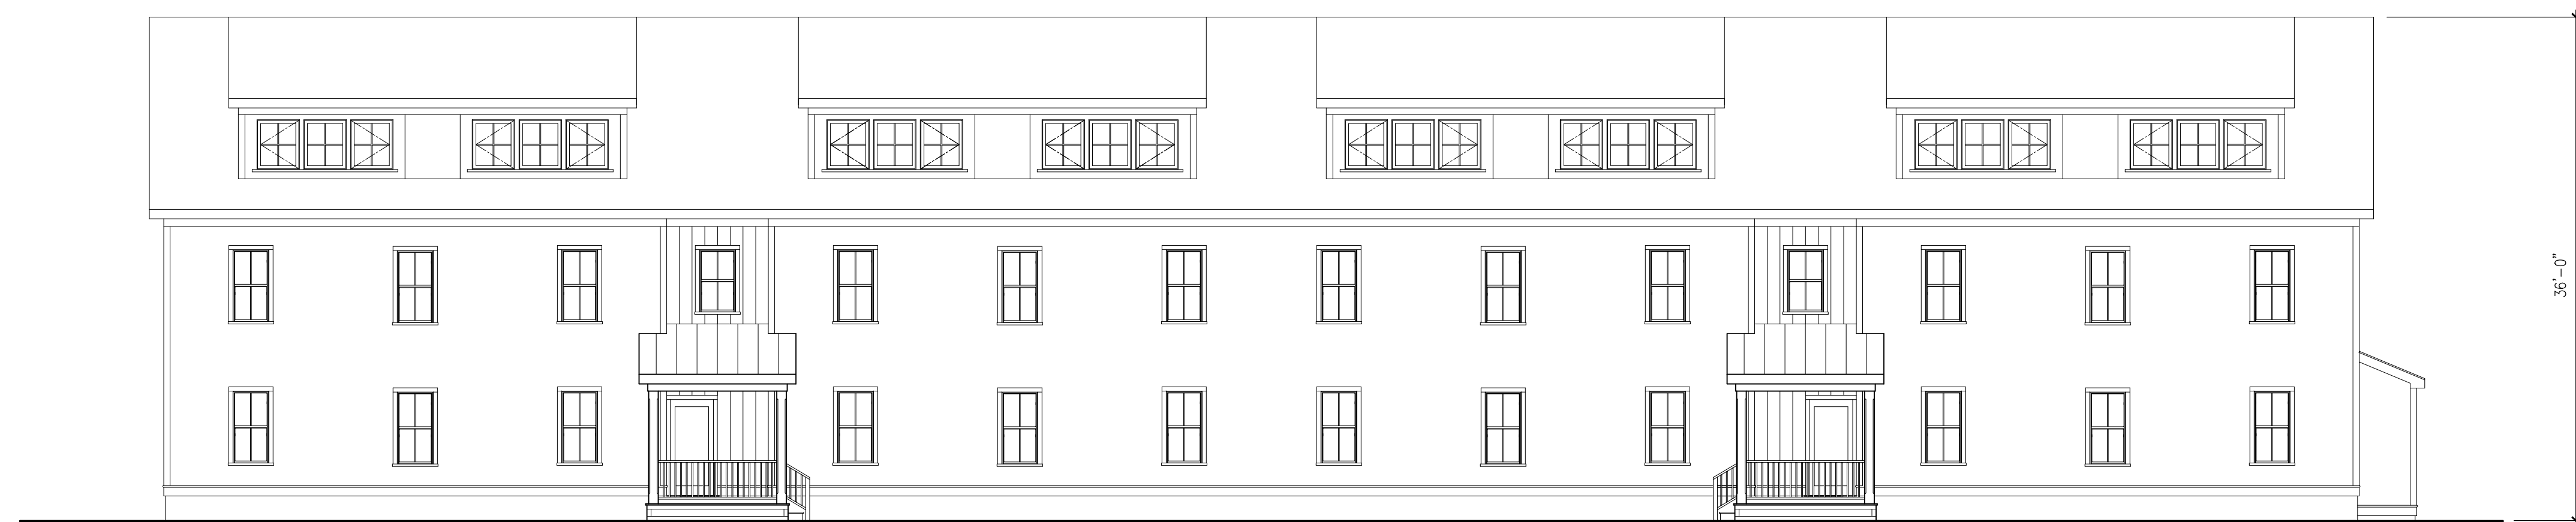 

4 **BUILDING B-1 - REAR ELEVATION**
SCALE: 1/8" = 1'-0" (BUILDING B-2, B-3, B-4, B-5, B-6 SIM.)

 

**ROSEBROOK
COMMONS**

1747 WEST MAIN ROAD
MIDDLETOWN, RI 02842

MESOLELLA
DEVELOPMENT CORP
4 FOX PLACE
PROVIDENCE, RI 02903

NO	DATE	DESCRIPTION

© COPYRIGHT 2022
BRANCH ARCHITECTS, LLC
UNAUTHORIZED USE IS PROHIBITED.

DATE: 05-19-2022

DRAWN BY: CW

JOB NO.: 2110

FILE: -

**BUILDING B-1, B-2, B-3
B-4, B-5, B-6
ELEVATIONS**

A-3.1

COMP. PERMIT