


POTENTIAL CONSERVATION AREA SUMMARY

- NON-BUILDABLE
- PARTIALLY CONSTRAINED*

*ENTIRE SITE IS PARTIALLY CONSTRAINED DUE TO SOILS WITH SEASONAL HIGH GROUNDWATER TABLE > 3.5'

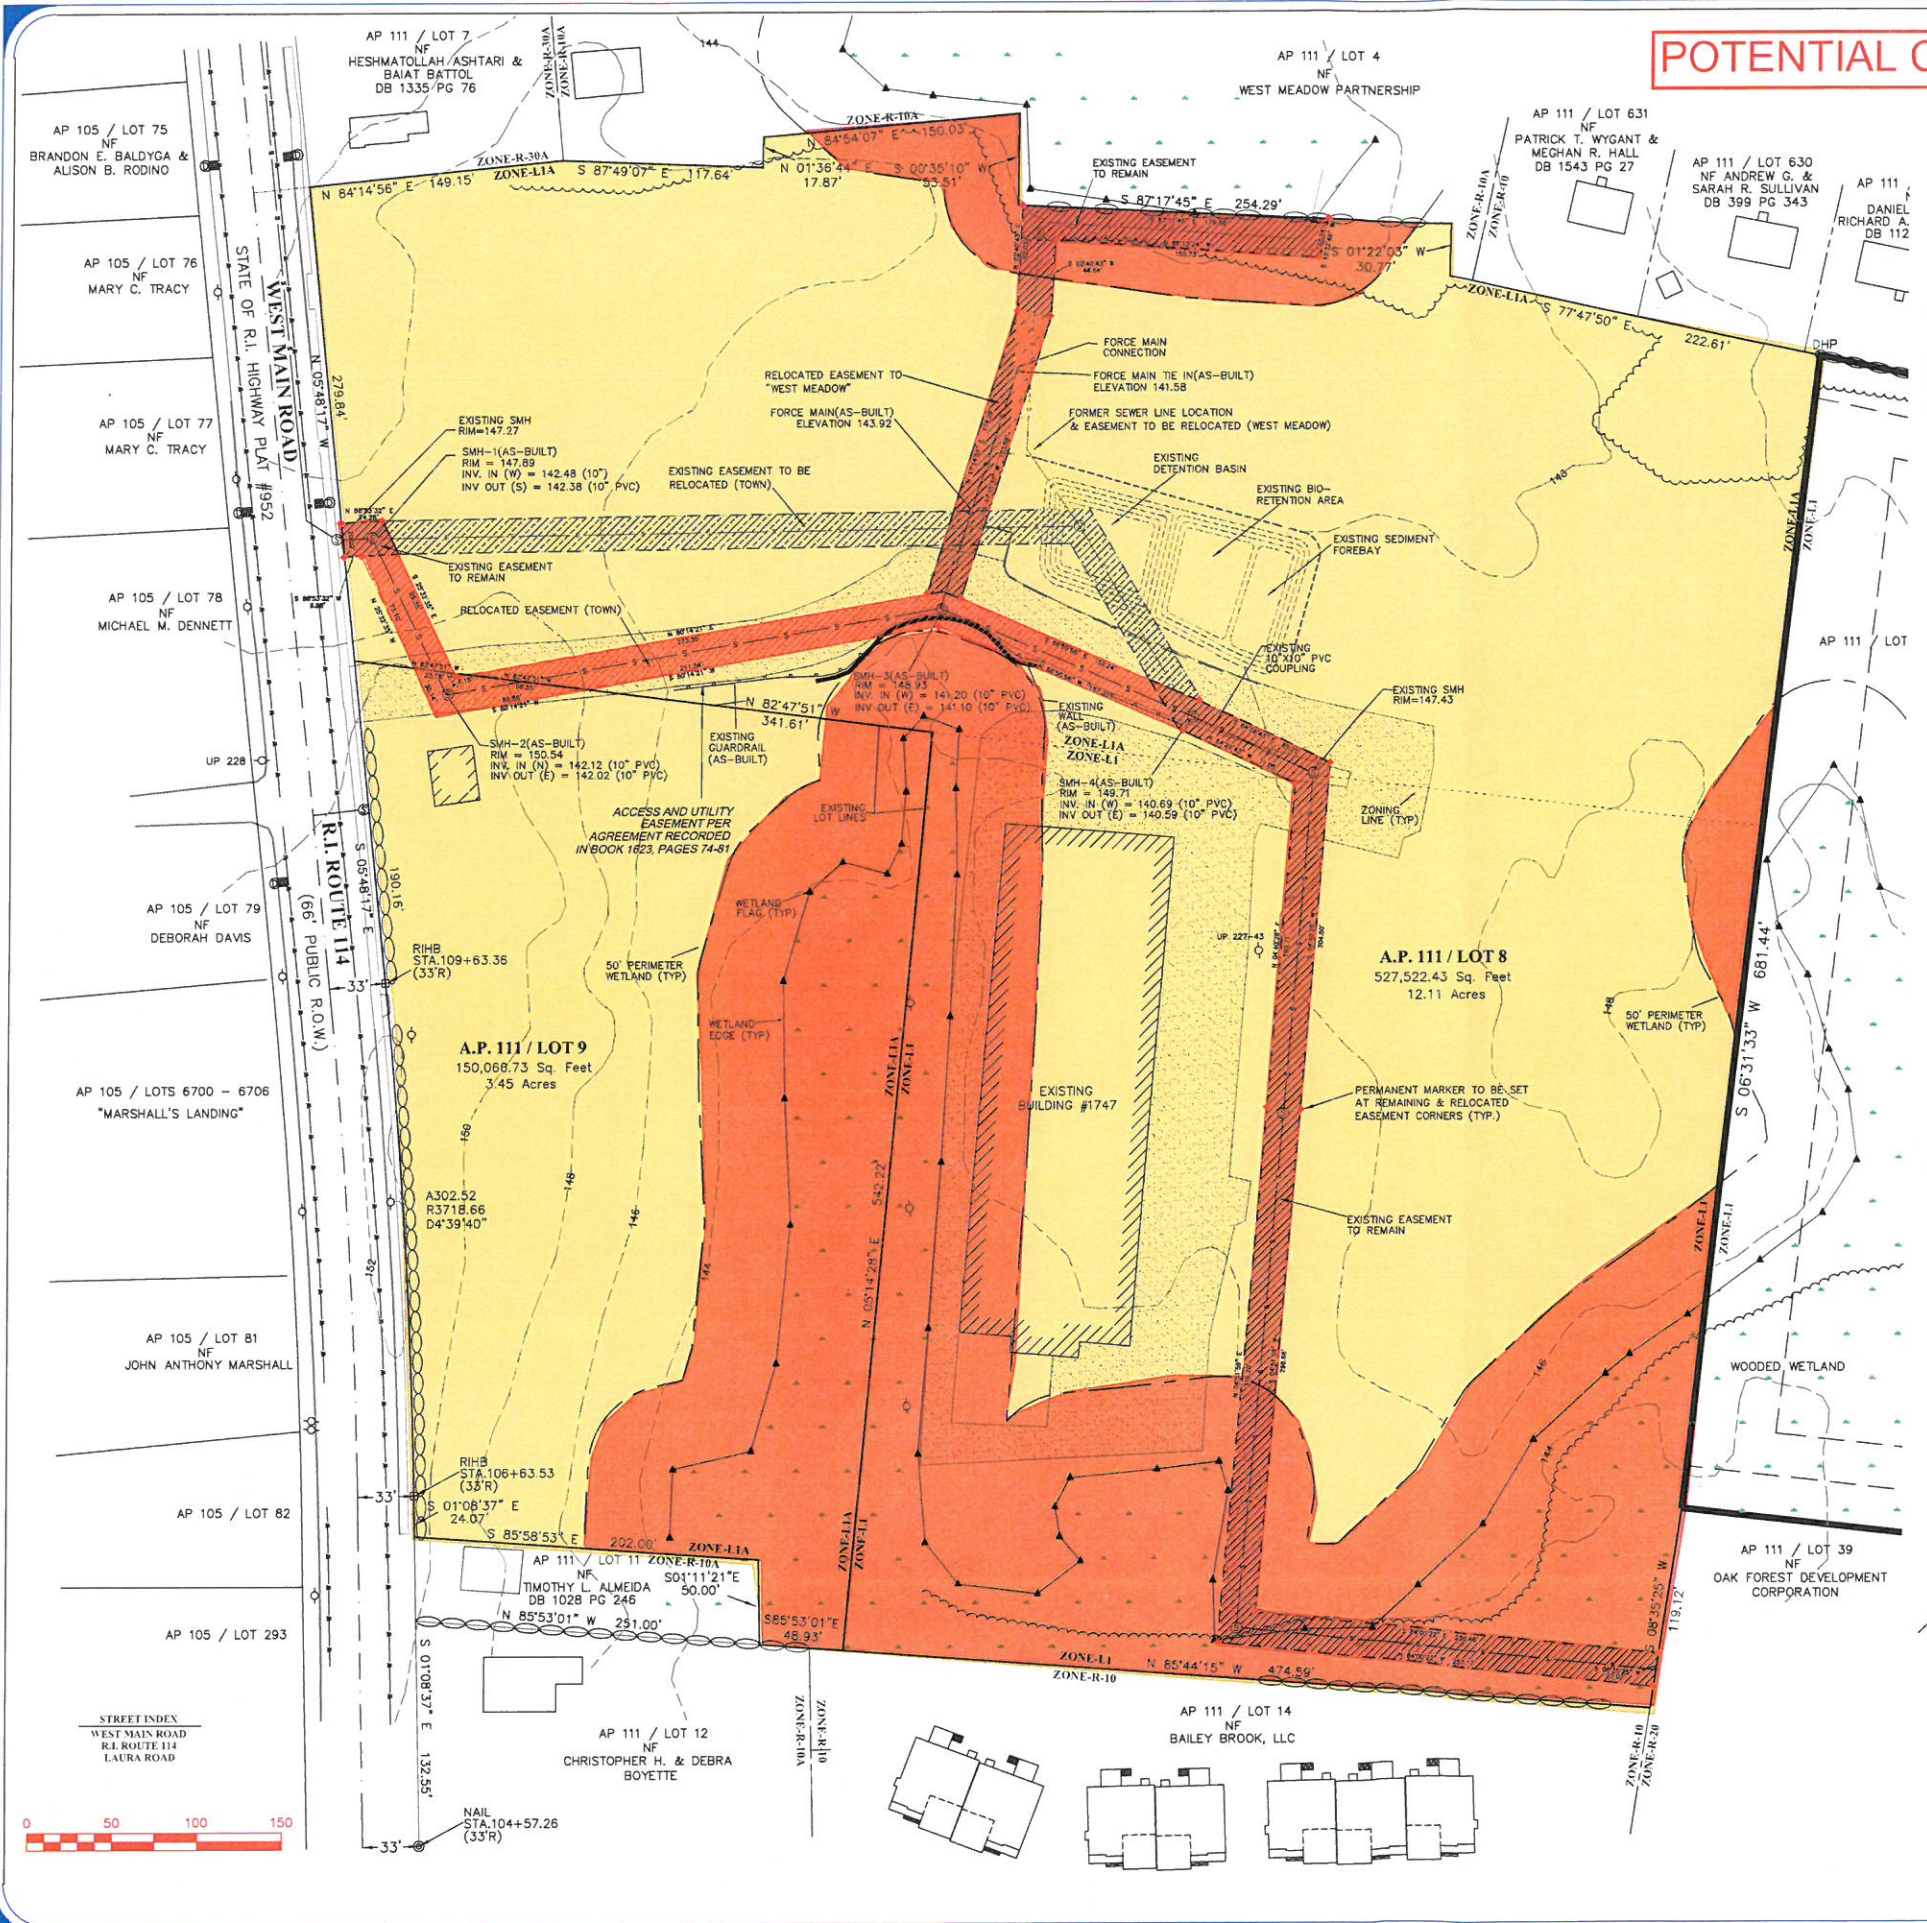

LEGEND

DHP/P	DRILL HOLE FOUND/PROPOSED
RHB	EXISTING RI HWY BOUND
---	EXISTING STONE WALL
---	APPROXIMATE TREE LINE
---	EXISTING WETLAND AREA
OP ##	EXISTING UTILITY POLE
---	EXISTING WATER LINE
---	EXISTING SEWER LINE
---	EXISTING OVERHEAD WIRES
---	EXISTING HYDRANT
---	EXISTING WATER GATE
---	EXISTING SEWER MANHOLE
---	EXISTING GAS GATE
---	EXISTING DRAIN MANHOLE
---	EXISTING CATCH BASIN
---	EXISTING CONTOUR (NAVD 86)


SURVEY & LOCATION PLAN
 PREPARED FOR
WEST X CAPITAL, LLC
 LOCATION
WEST MAIN ROAD (R.I. ROUTE 114)
A.P. 111 / LOTS 8 & 9
MIDDLETOWN, RI

Checked By: K.D.A. Drawn By: E.J.I.
 Scale: 1" = 50' Date: 8-11-2021

NO.	REVISION	BY	DATE

E. GREENWICH
SURVEYORS, LLC
 LAND SURVEYING AND SITE PLANNING
 1050 MAIN STREET SUITE 31
 EAST GREENWICH, RHODE ISLAND 02818
 PHONE (401) 329-8574
 FAX (401) 884-0017 E-MAIL: KANDREWS1884@AOL.COM


RIDEM Web Map

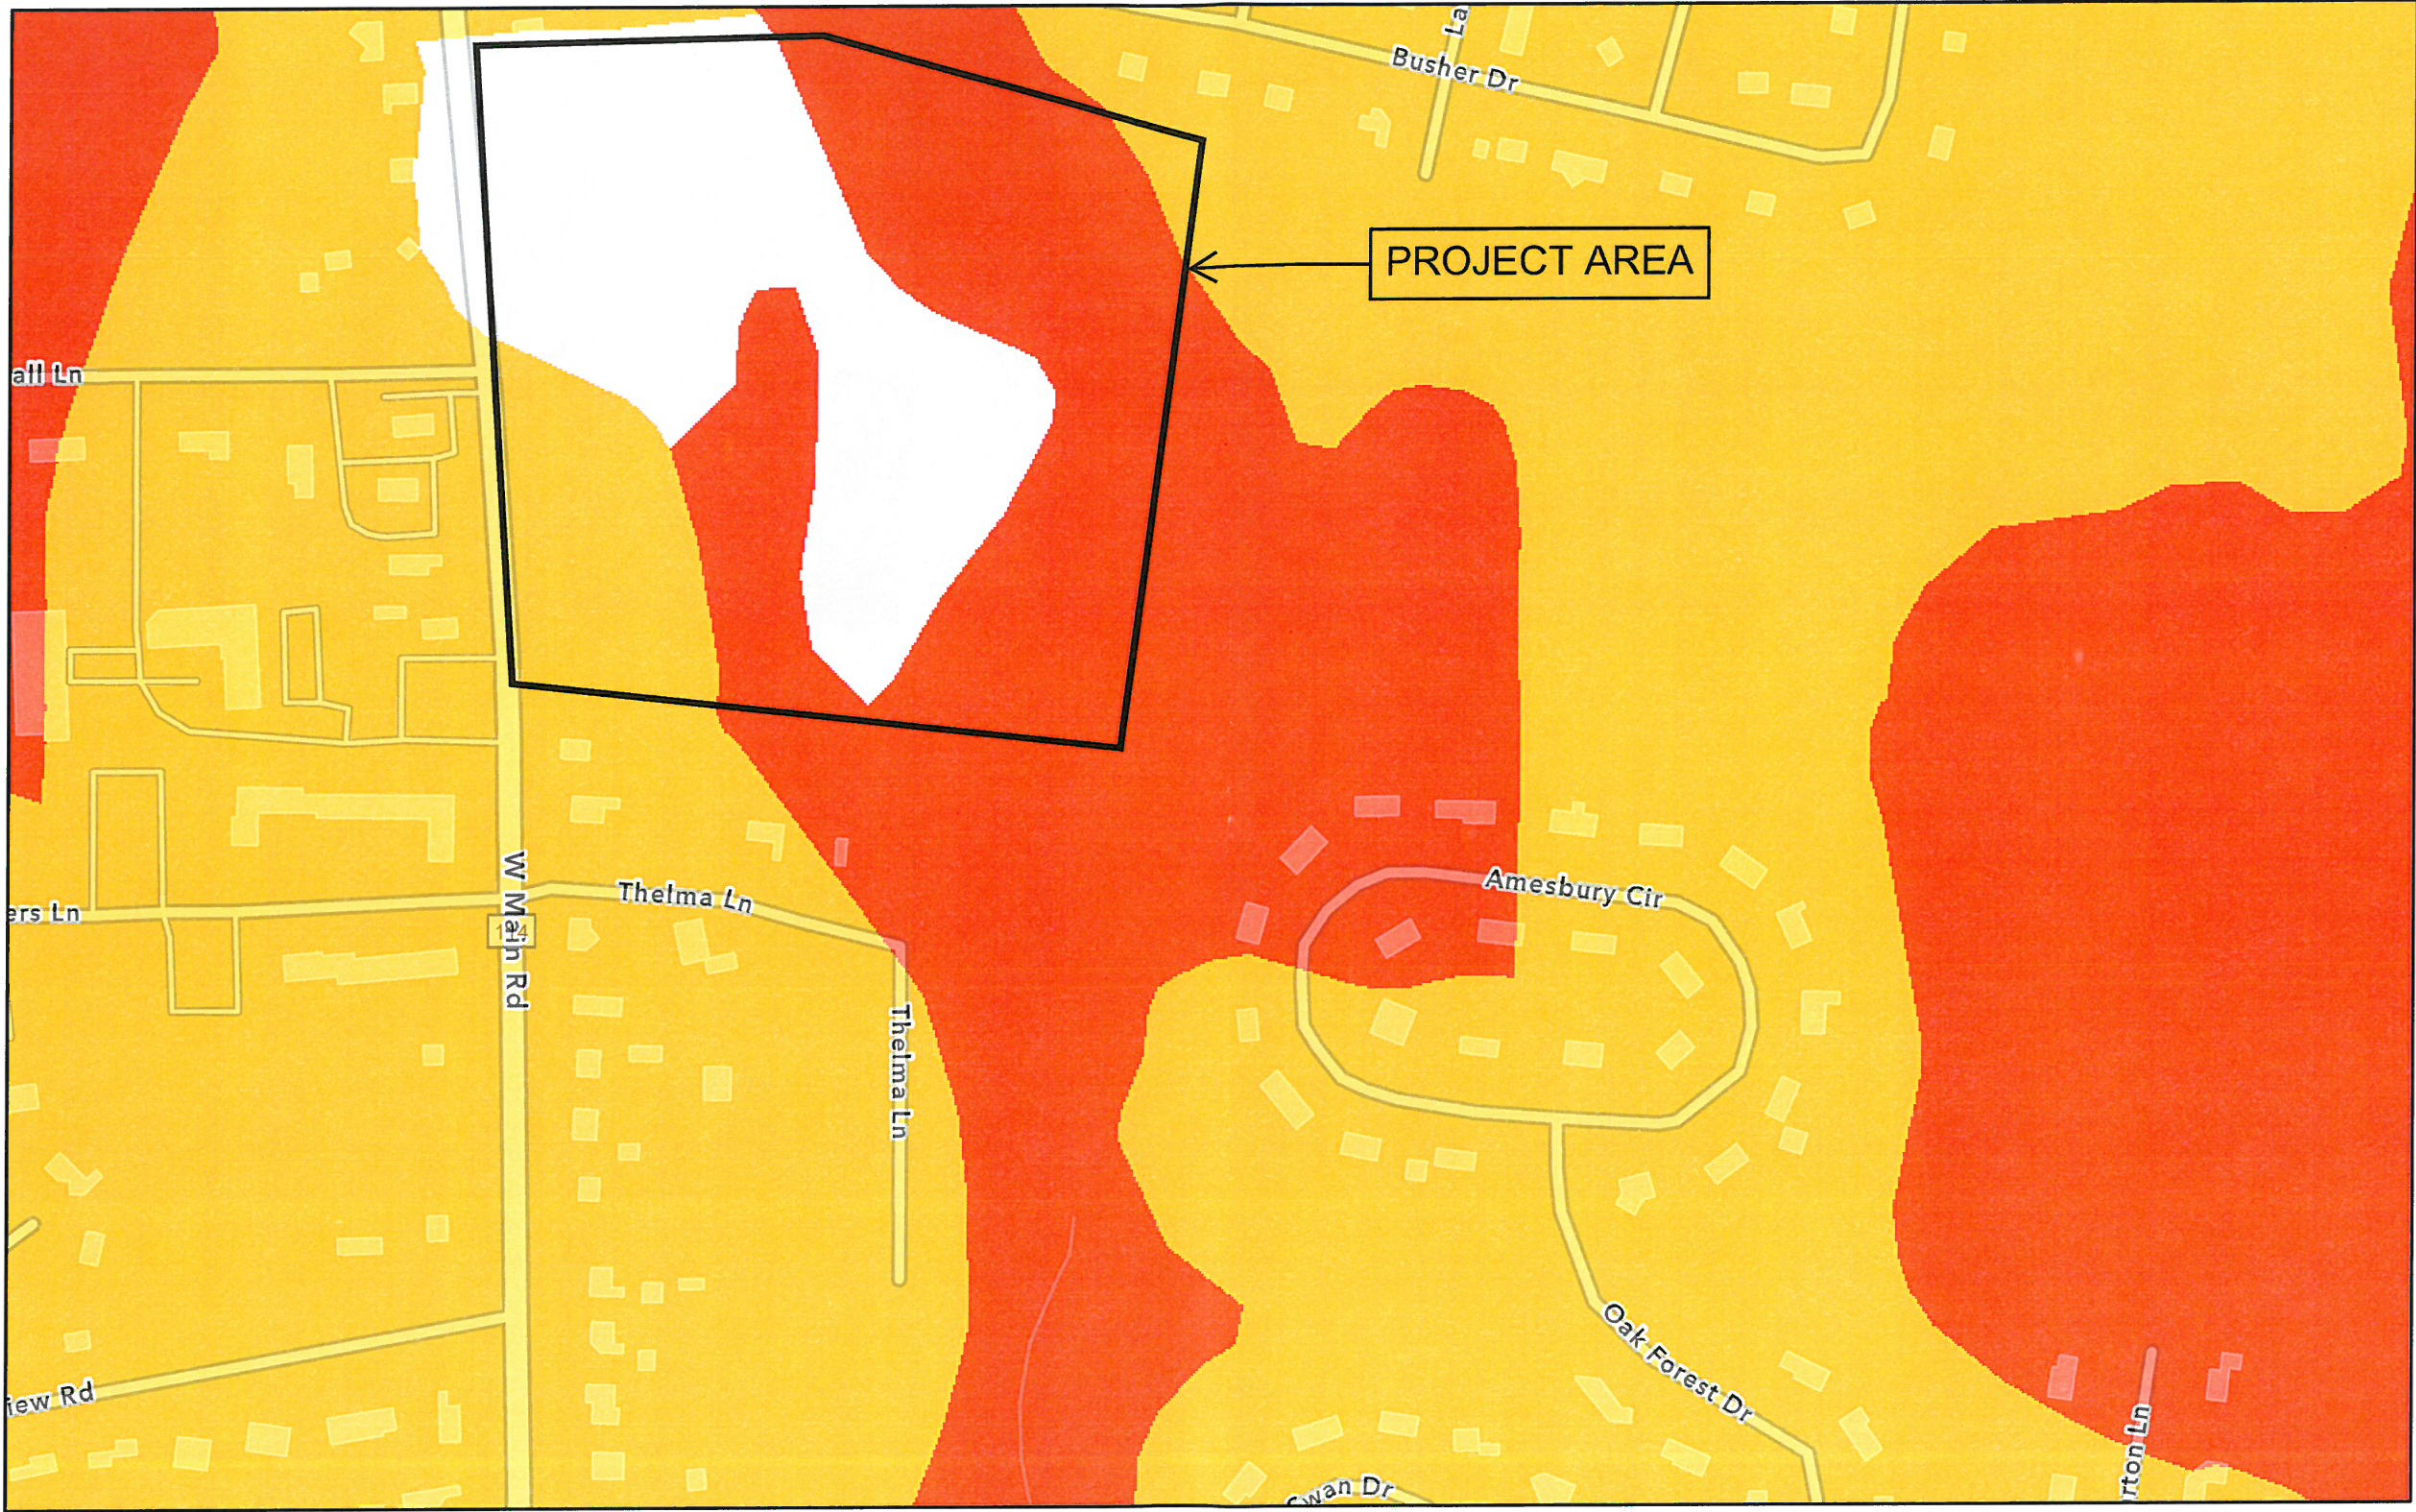

8/17/2021, 5:32:17 PM


Soil HydGrp + Water Table + Constraints

- | | | | |
|------------------|-----------------------------|----------------------|---------|
| B, > 6 ft. | C, 1.4 ft; C, 1.4 - 1.9 ft. | NR, > 6 ft., Bedrock | Estuary |
| A, > 6 ft. | D, 1.5 ft. | Variable | Lakes |
| A, 1.5 - 1.6 ft. | B, > 6 ft., Bedrock | D, 0 ft., HYDRIC | Water |


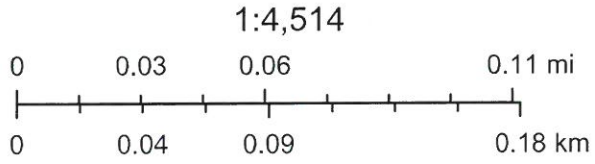


RIDEM, USDA RIDEM, RIDEM, RIGIS, Esri Community Maps Contributors,

RIDEM Web Map

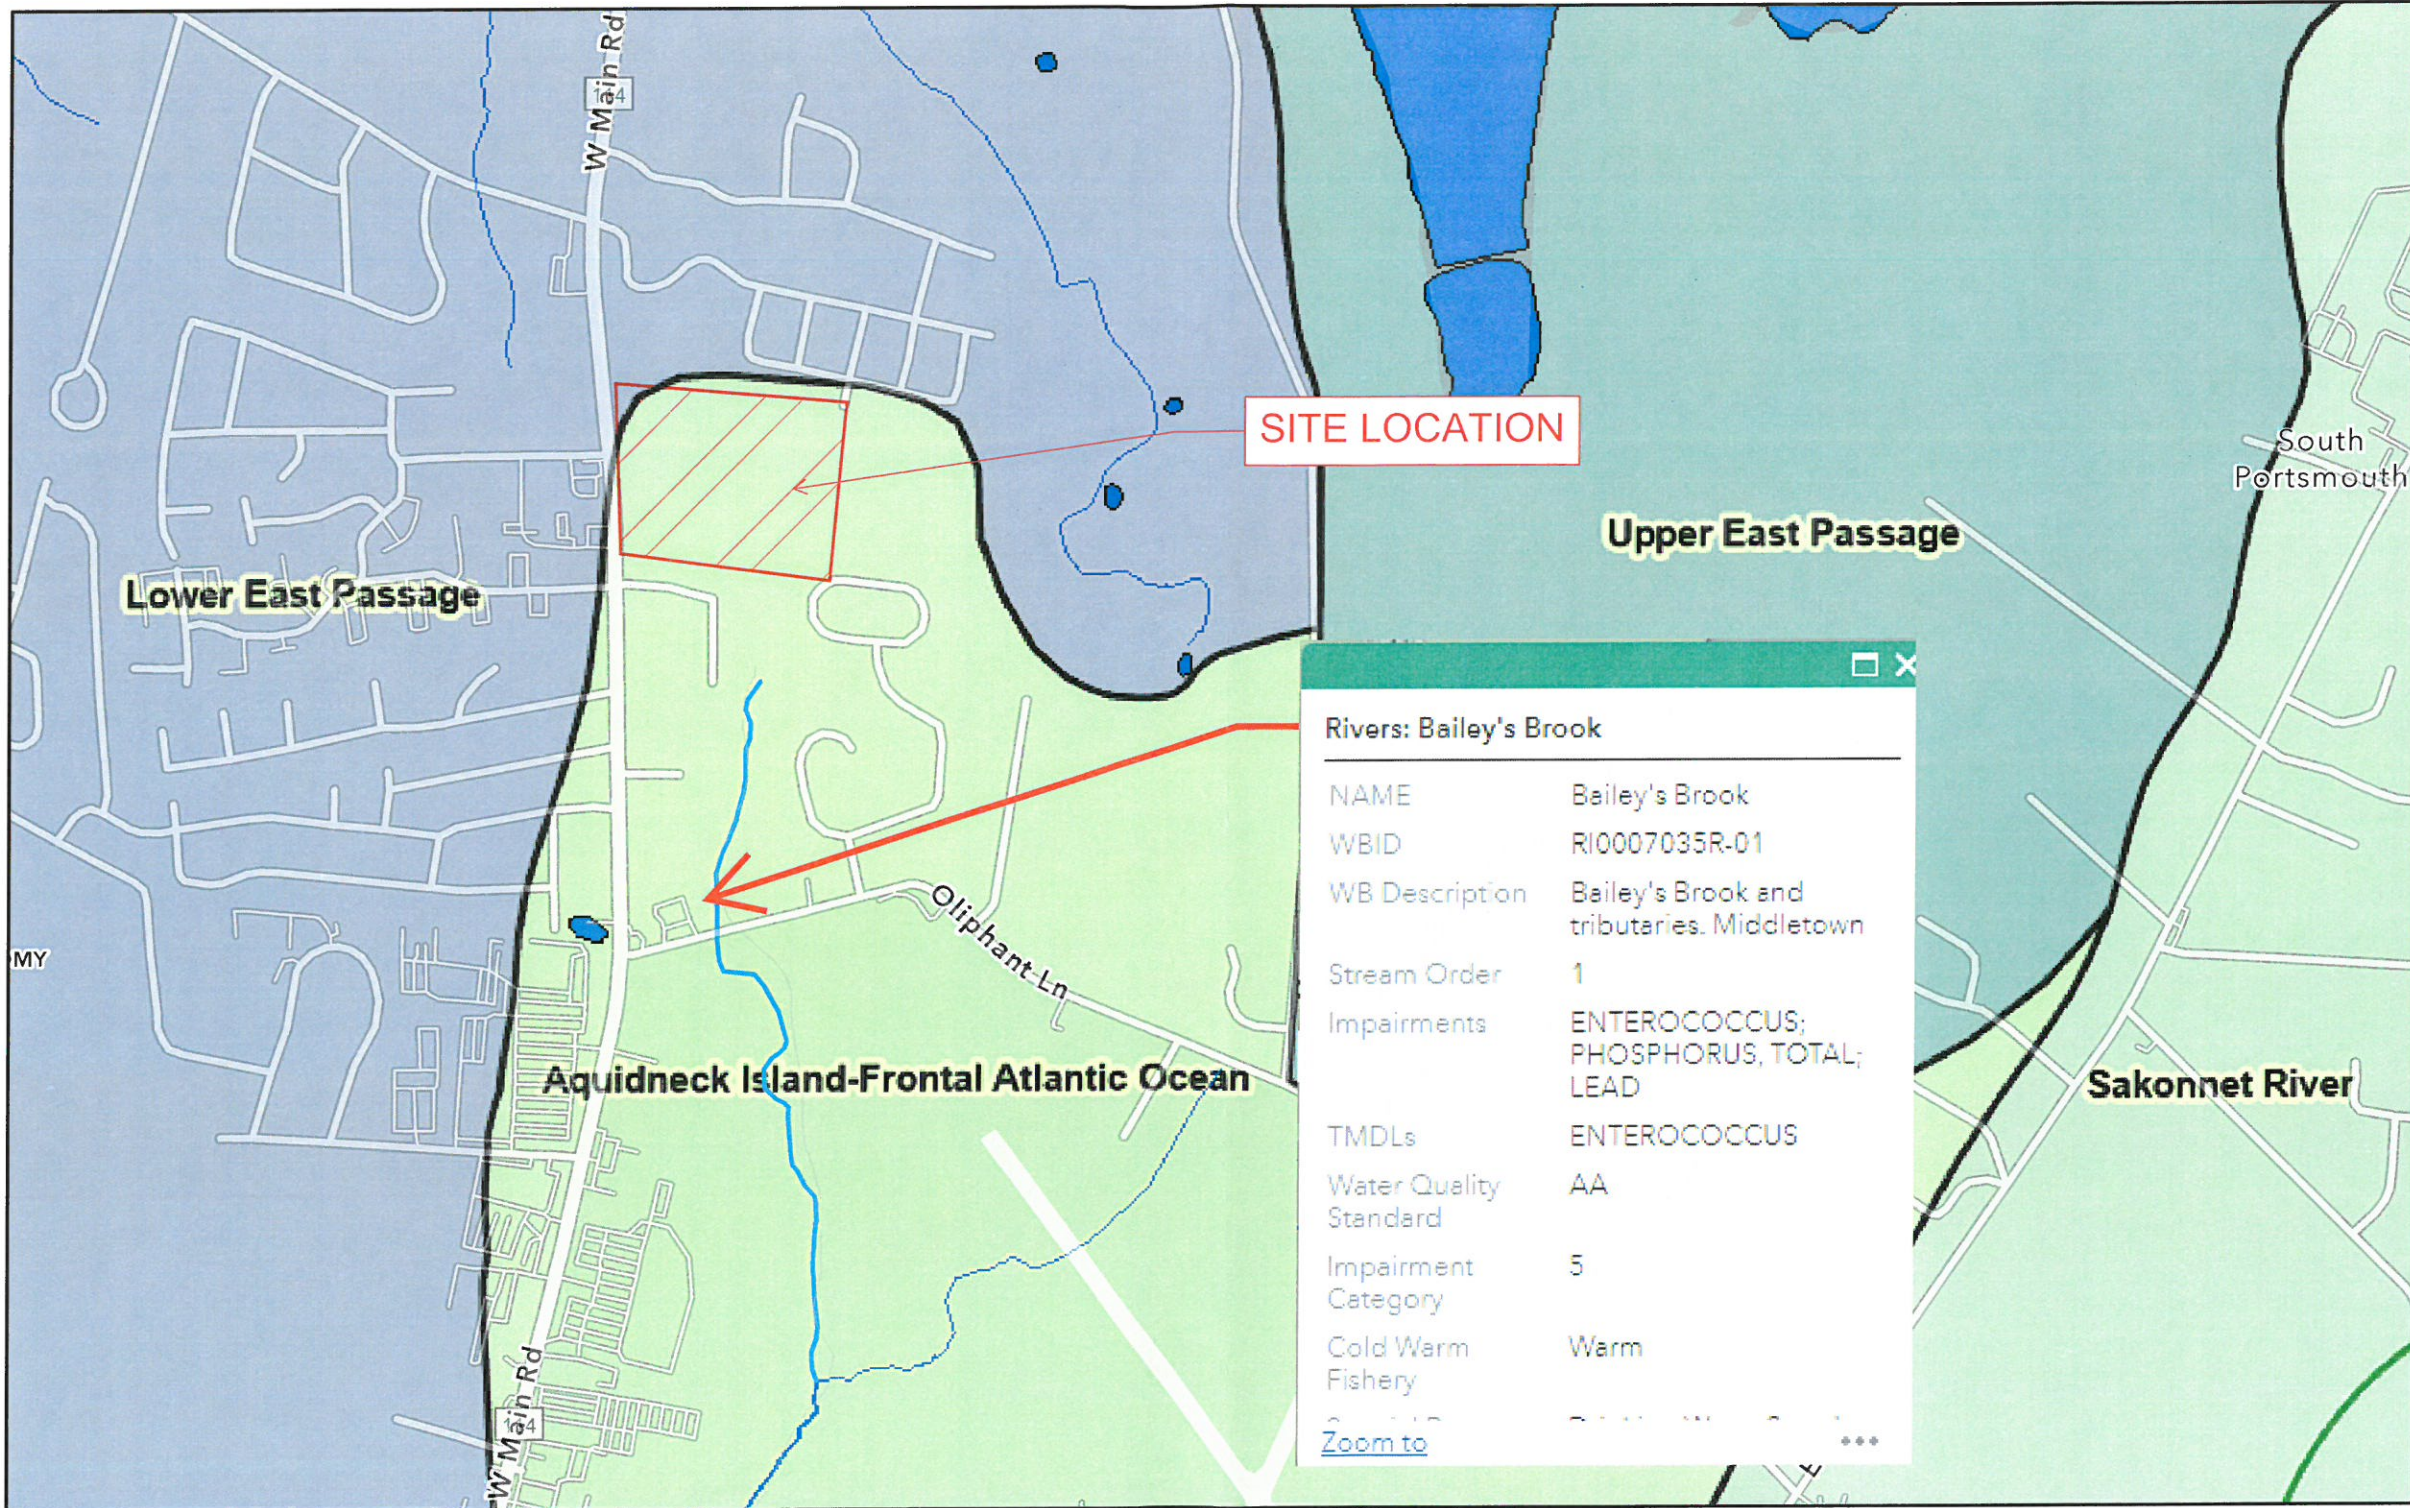

8/17/2021, 5:07:23 PM

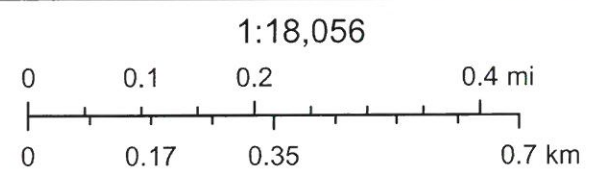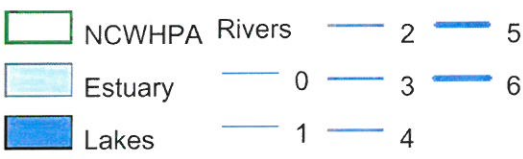

RIDEM, USDA RIDEM, Esri Community Maps Contributors, Esri, HERE,