


1 PROPOSED FIRST FLOOR PLAN
Scale: 1/8" = 1'-0"

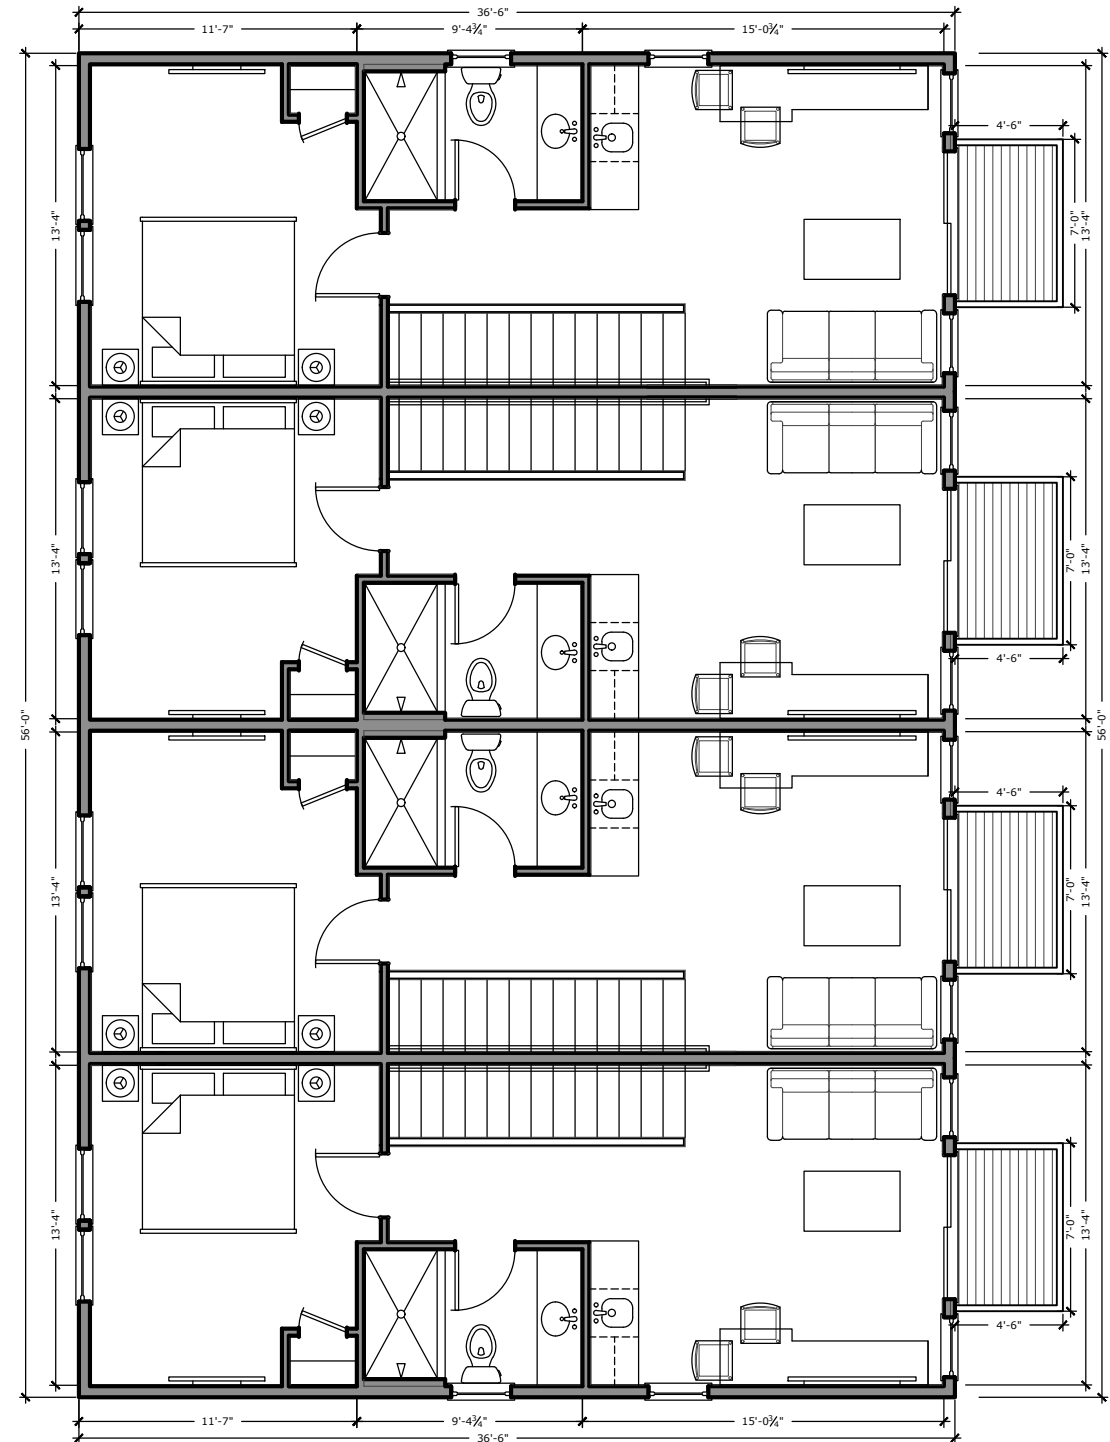


2 PROPOSED SECOND FLOOR PLAN
Scale: 1/8" = 1'-0"

2022 © COPYRIGHT. THIS DRAWING IS NOT TO BE USED FOR MARKING, OR FOR CONSTRUCTION OF ANY BUILDING WITHOUT FIRST OBTAINING THE WRITTEN AUTHORIZATION FROM CORDISEN DESIGN ARCHITECTURE, INC.

NEWPORT BEACH SUITES
38 PURGATORY RD.
Middletown, Rhode Island

DESCRIPTION:
PROPOSED FLOOR PLANS
SCALE: As Noted
DATE: January 24th, 2024

REVISIONS:

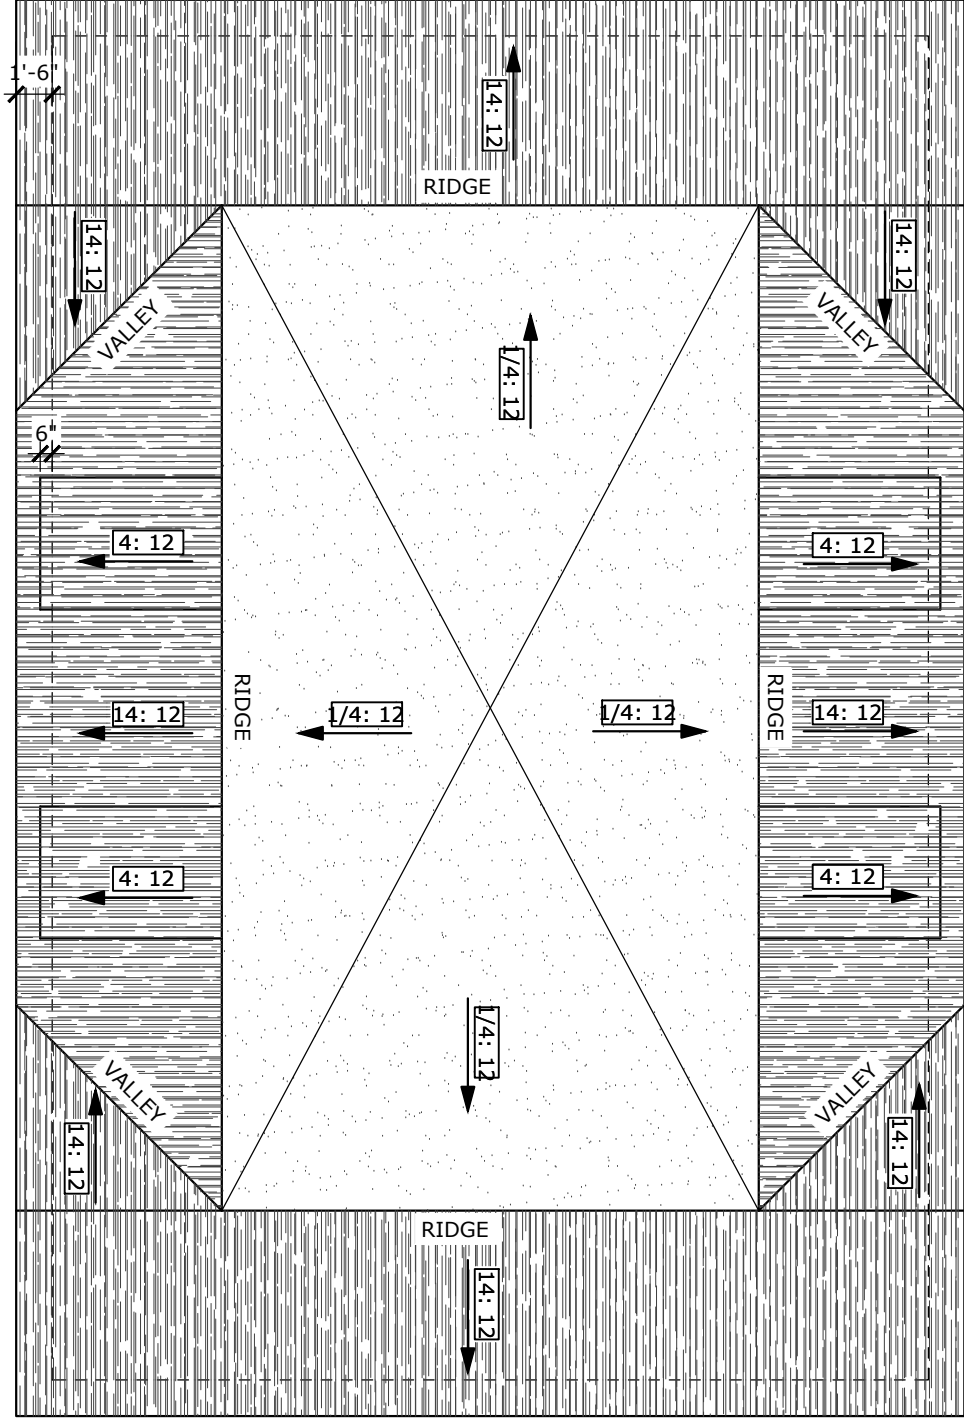

1 PROPOSED ROOF PLAN
Scale: 1/8" = 1'-0"

2022 © COPYRIGHT. THIS DRAWING IS NOT TO BE USED FOR MARKING, ANY REPRODUCTION THEREOF, OR FOR CONSTRUCTION OF ANY BUILDING WITHOUT FIRST OBTAINING THE WRITTEN AUTHORIZATION FROM CORDISEN DESIGN ARCHITECTURAL, INC.

A1.1

NEWPORT BEACH SUITES
38 PURGATORY RD.
Middletown, Rhode Island

DESCRIPTION: PROPOSED ROOF PLAN
SCALE: As Noted
DATE: January 10th, 2024

REVISIONS:

**CORDISEN
DESIGN
ARCHITECTURE**
42 West Main Road
Middletown, RI 02842
CordisenDesign.com
401.619.4889




REVISIONS:

DESCRIPTION:	PROPOSED NORTH ELEVATION
SCALE:	As Noted
DATE:	January 10th, 2024

NEWPORT BEACH SUITES
 38 PURGATORY RD.
 Middletown, Rhode Island

A2.0

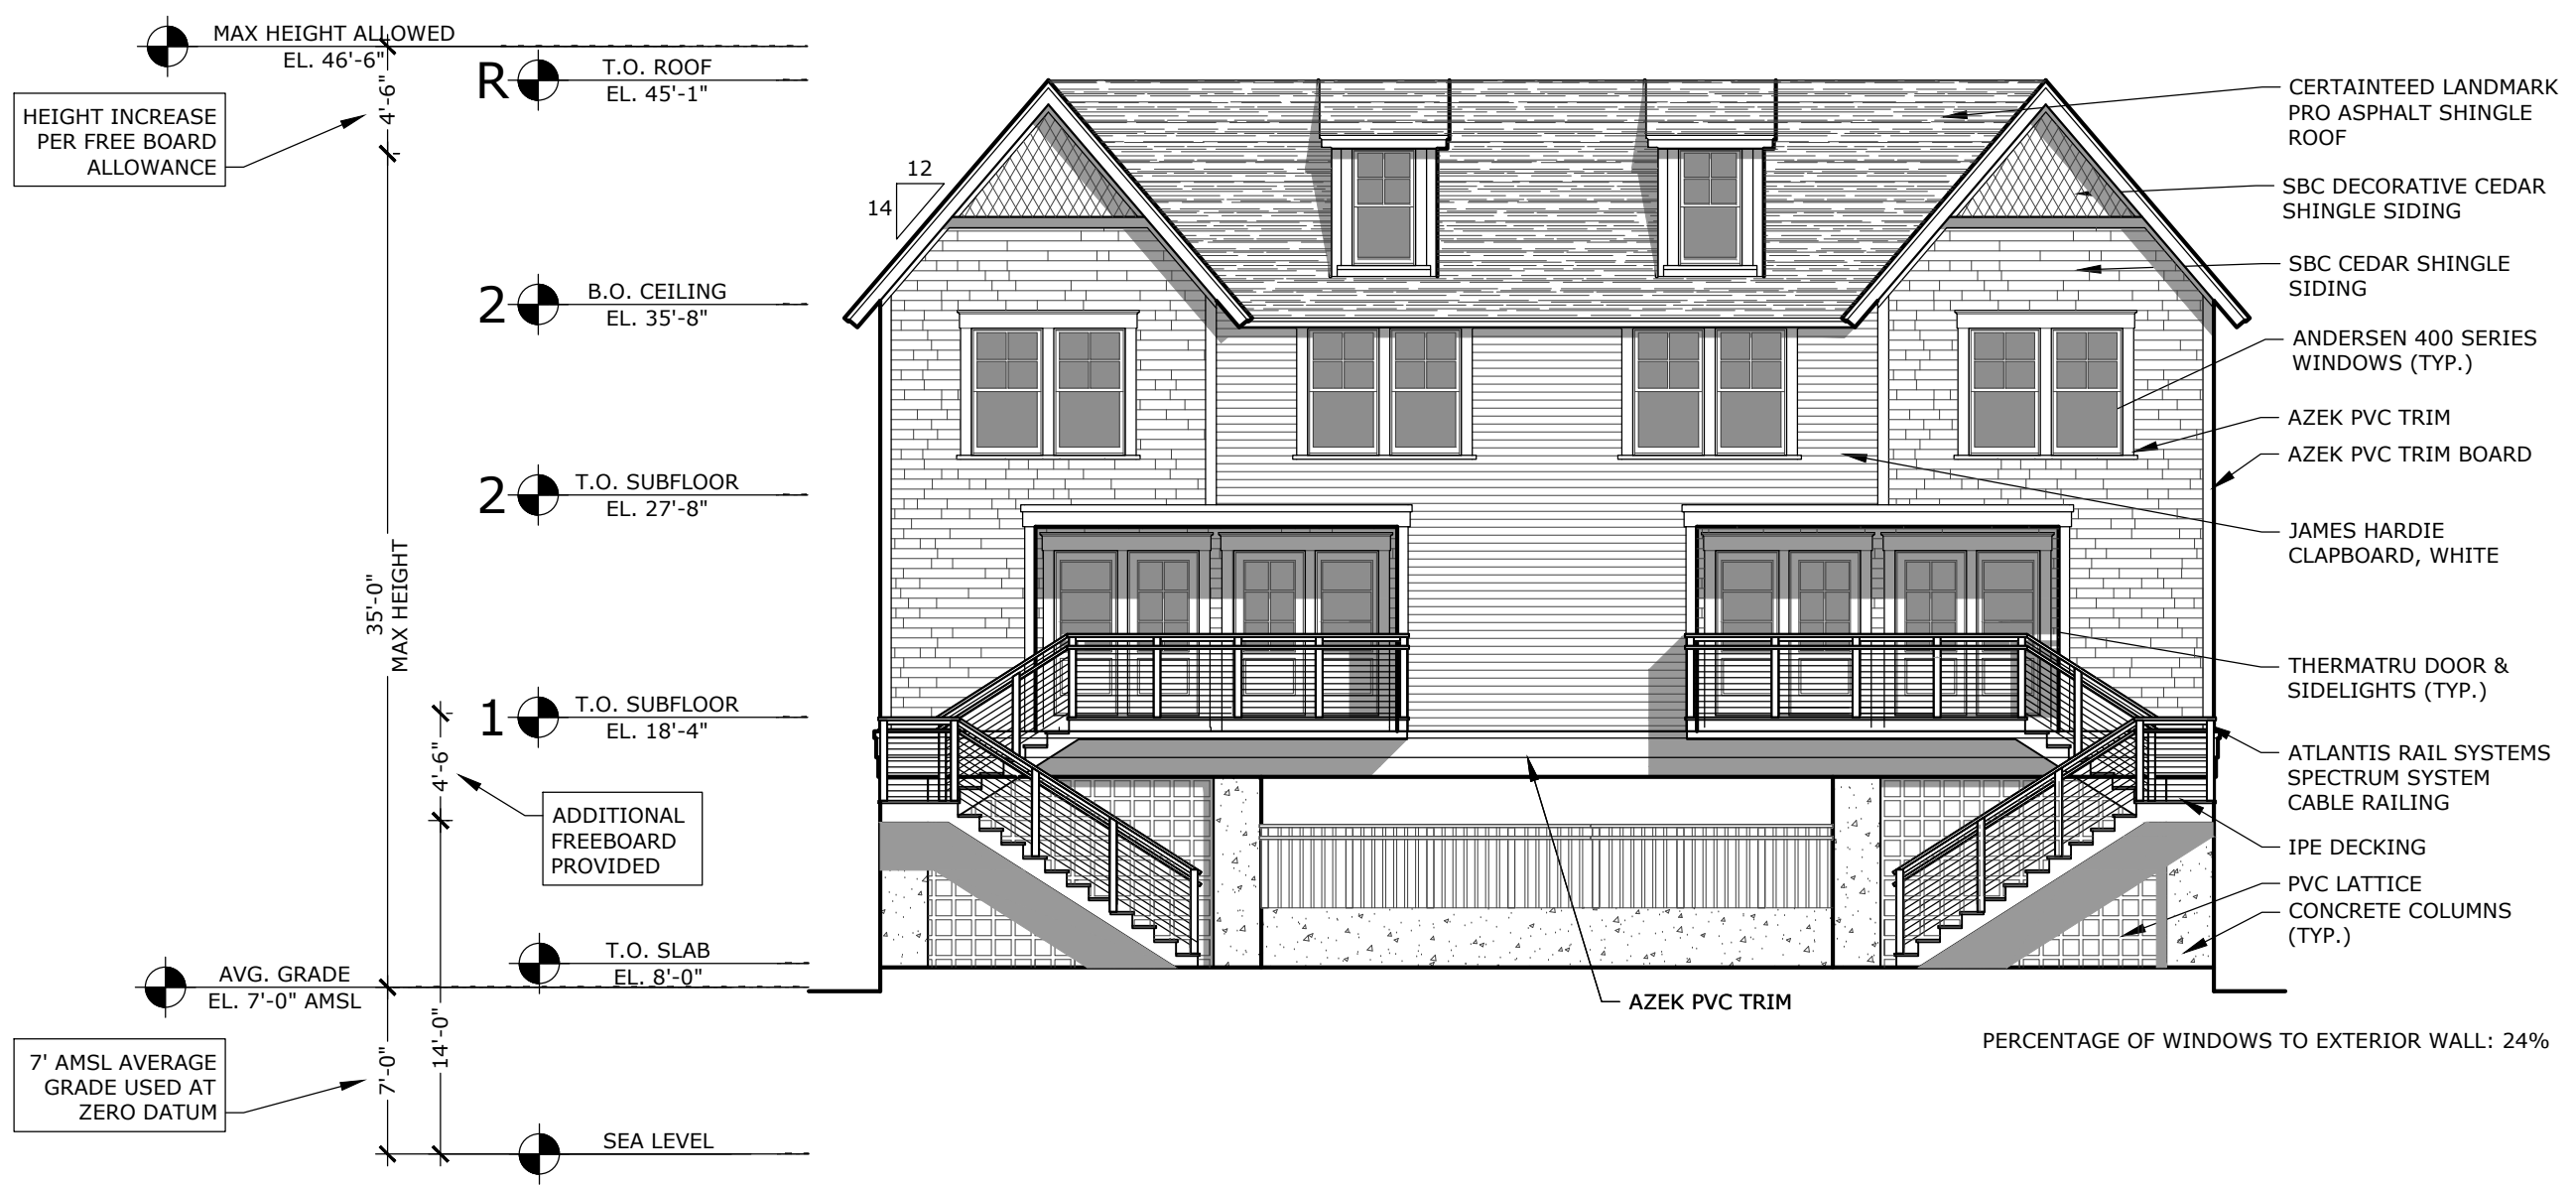

1 PROPOSED NORTH ELEVATION
 Scale: 1/8" = 1'-0"

2022 © COPYRIGHT. THIS DRAWING IS NOT TO BE USED FOR MARKING, ANY REPRODUCTION THEREOF, OR FOR CONSTRUCTION OF ANY BUILDING WITHOUT FIRST OBTAINING THE WRITTEN AUTHORIZATION FROM CORDISEN DESIGN ARCHITECTURE, INC.


REVISIONS:

DESCRIPTION:	PROPOSED SOUTH ELEVATION
SCALE:	As Noted
DATE:	January 10th, 2024

NEWPORT BEACH SUITES
 38 PURGATORY RD.
 Middletown, Rhode Island


A2.1

2022 © COPYRIGHT. THIS DRAWING IS NOT TO BE USED FOR MAKING, ANY REPRODUCTION THEREOF, OR FOR CONSTRUCTION OF ANY BUILDING WITHOUT FIRST OBTAINING THE WRITTEN AUTHORIZATION FROM CORDISEN DESIGN ARCHITECTURE, INC.

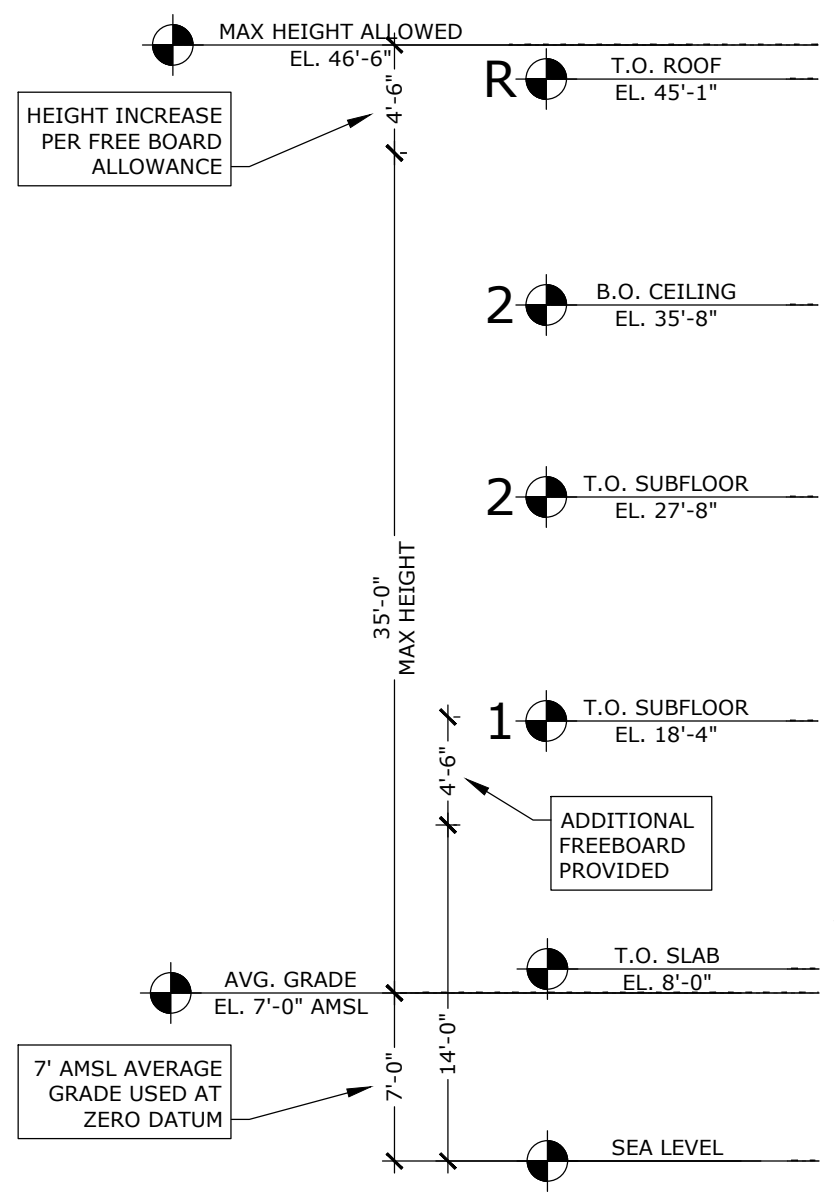

1 PROPOSED SOUTH ELEVATION
 Scale: 1/8" = 1'-0"

- CERTAINEED LANDMARK PRO ASPHALT SHINGLE ROOF
- SBC DECORATIVE CEDAR SHINGLE SIDING
- SBC CEDAR SHINGLE SIDING
- ANDERSEN 400 SERIES SLIDING DOOR (TYP.)
- AZEK PVC TRIM
- ANDERSEN 400 SERIES WINDOWS (TYP.)
- AZEK PVC TRIM BOARD
- JAMES HARDIE CLAPBOARD, WHITE
- ATLANTIS RAIL SYSTEMS SPECTRUM SYSTEM CABLE RAILING
- IPE DECKING
- AZEK PVC TRIM
- PVC LATTICE CONCRETE COLUMNS (TYP.)

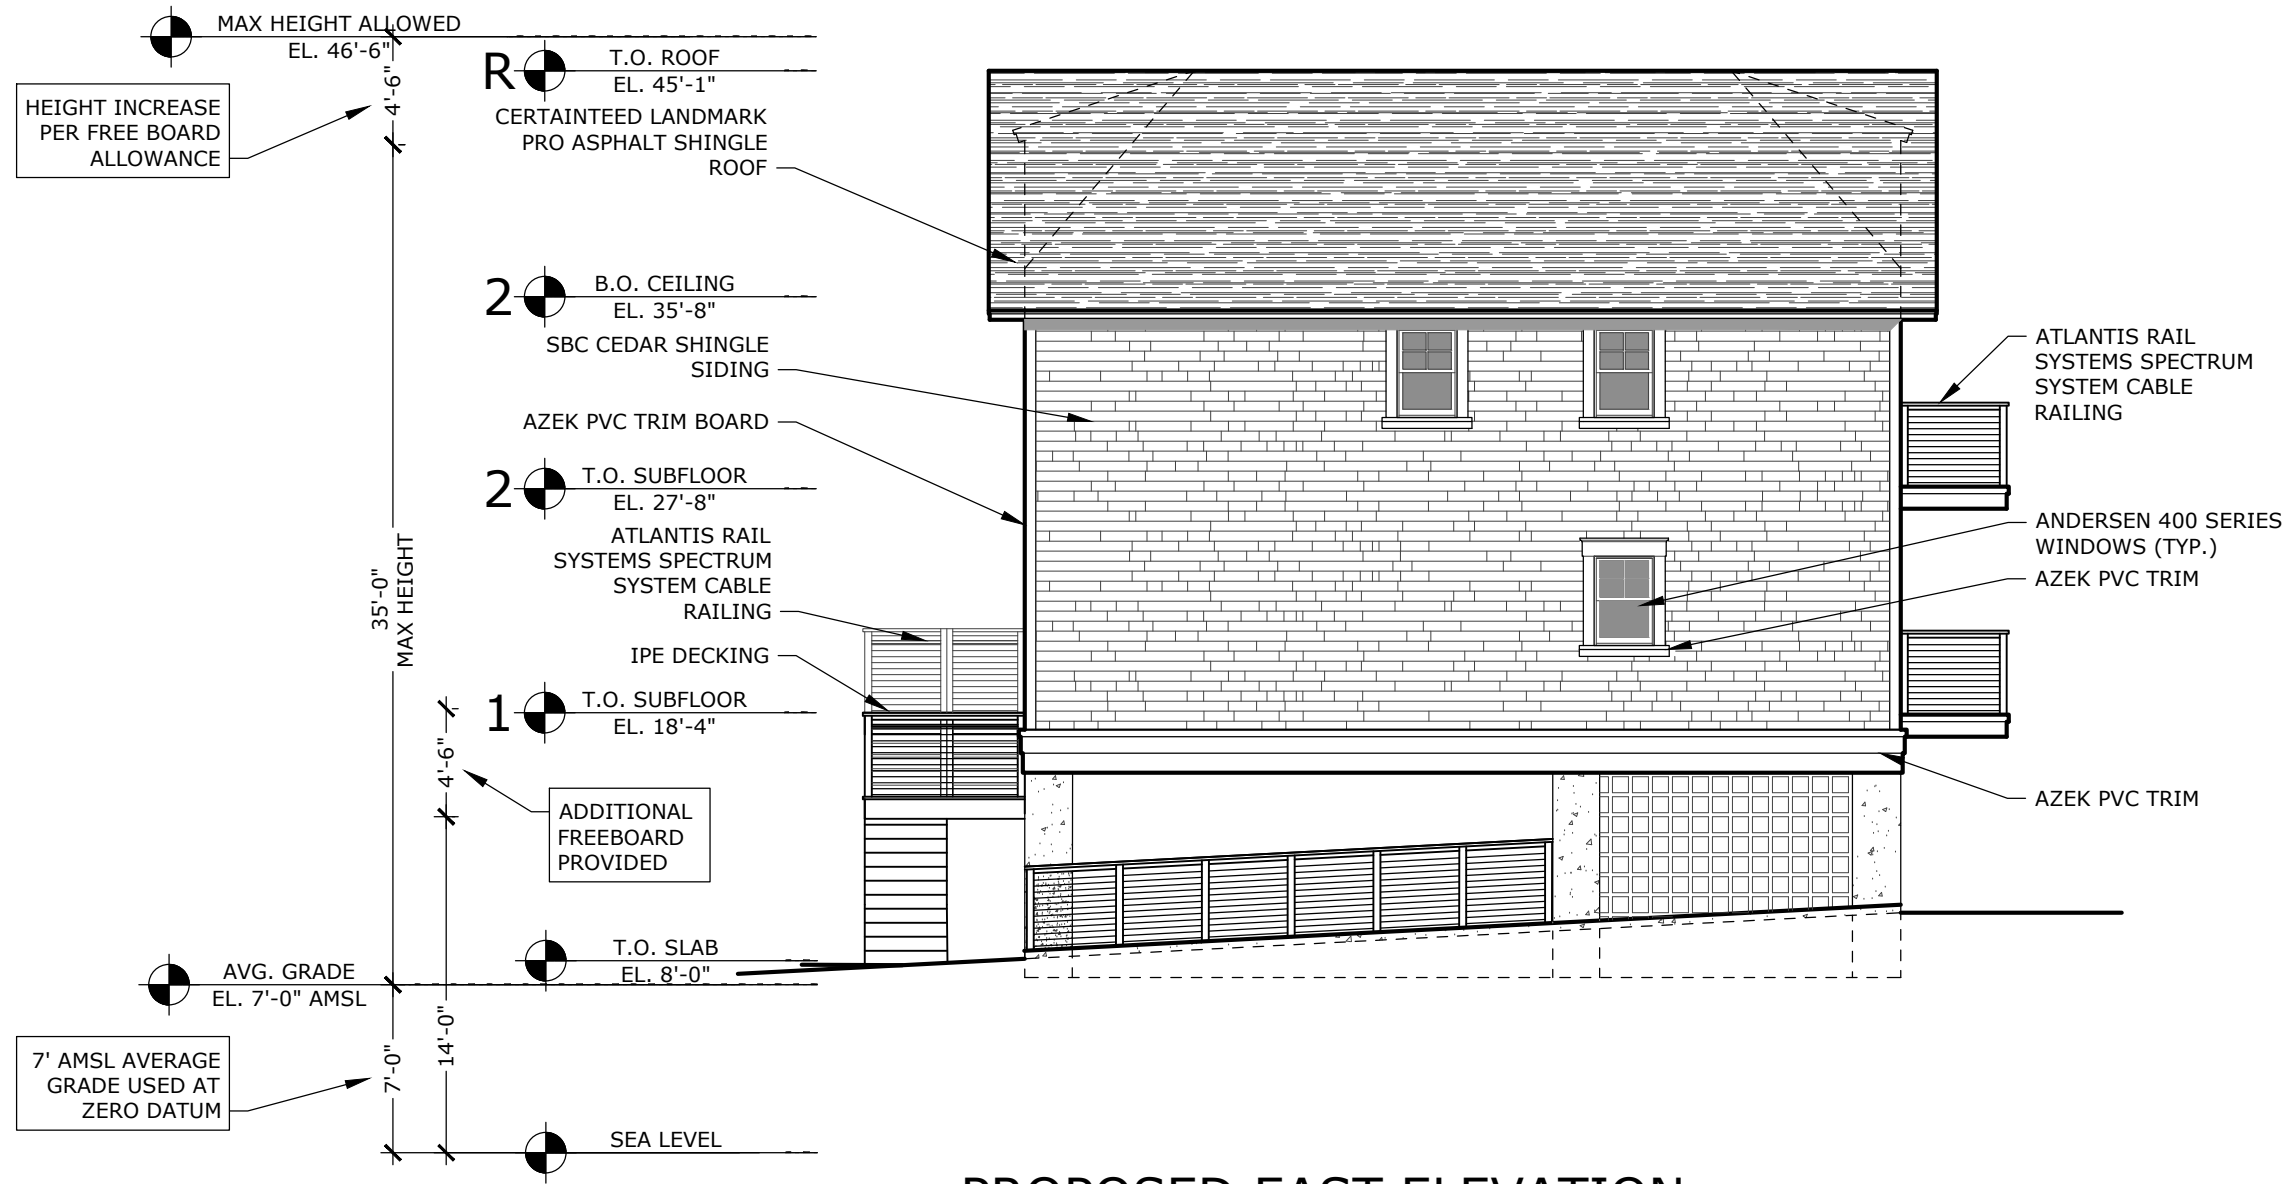

1 PROPOSED EAST ELEVATION
Scale: 1/8" = 1'-0"


REVISIONS:

DESCRIPTION:	PROPOSED EAST ELEVATION
SCALE:	As Noted
DATE:	January 24th, 2024

NEWPORT BEACH SUITES
38 PURGATORY RD.
Middletown, Rhode Island

A2.2

2022 © COPYRIGHT. THIS DRAWING IS NOT TO BE USED FOR MARKING, ANY REPRODUCTION THEREOF, OR FOR CONSTRUCTION OF ANY BUILDING WITHOUT FIRST OBTAINING THE WRITTEN AUTHORIZATION FROM CORDISEN DESIGN ARCHITECTURE, INC.

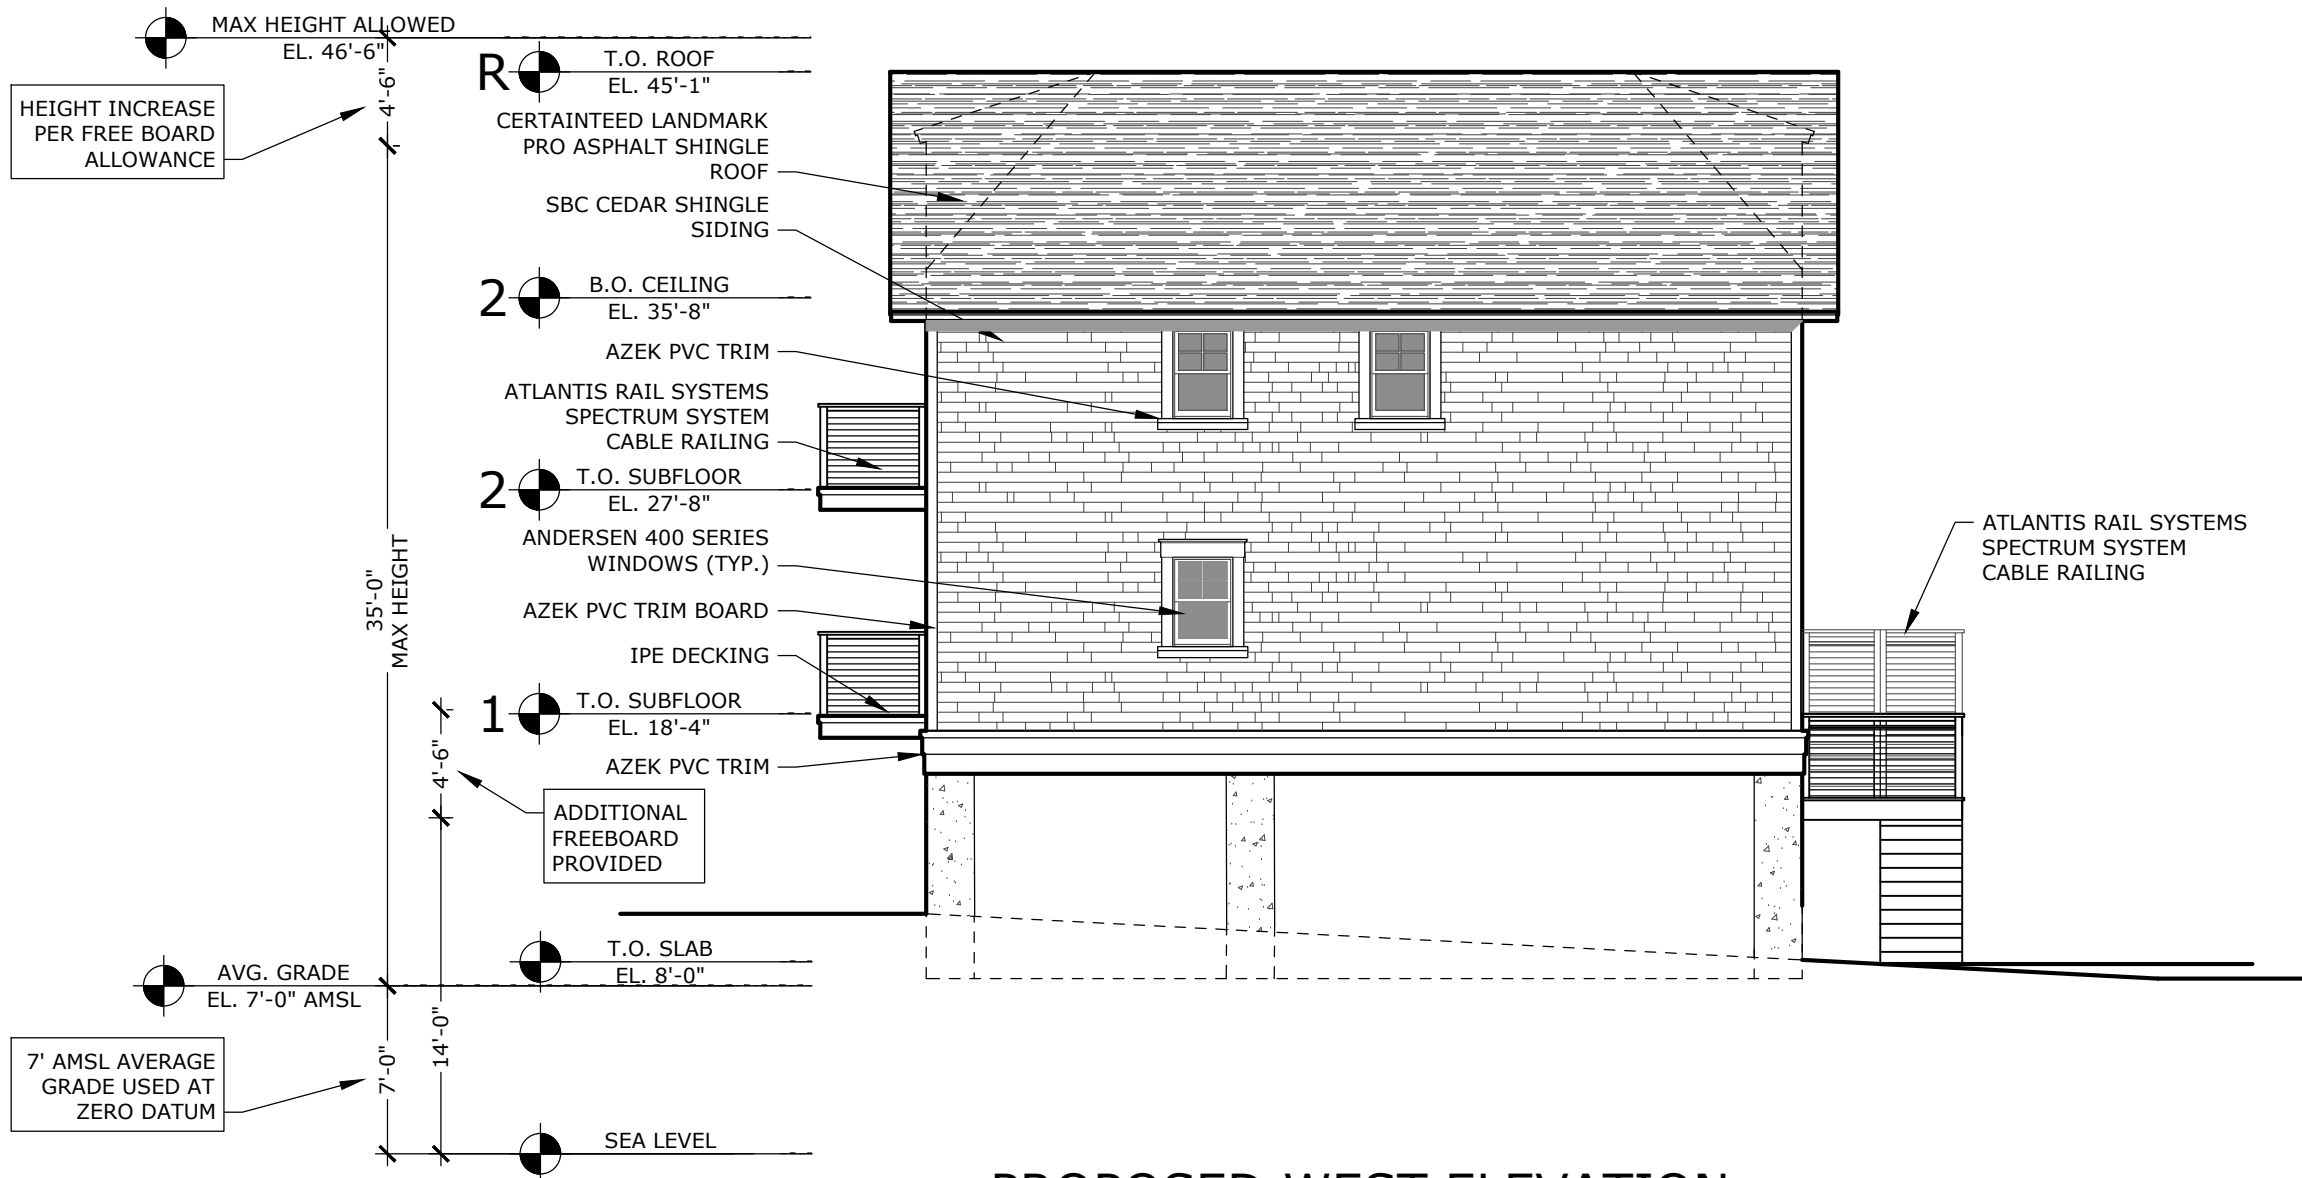

1 PROPOSED WEST ELEVATION
Scale: 1/8" = 1'-0"

REVISIONS:

DESCRIPTION:	PROPOSED WEST ELEVATION
SCALE:	As Noted
DATE:	January 24th, 2024

NEWPORT BEACH SUITES
38 PURGATORY RD.
Middletown, Rhode Island

A2.3

2022 © COPYRIGHT. THIS DRAWING IS NOT TO BE USED FOR MARKING, ANY REPRODUCTION THEREOF, OR FOR CONSTRUCTION OF ANY BUILDING WITHOUT FIRST OBTAINING THE WRITTEN AUTHORIZATION FROM CORDISEN DESIGN ARCHITECTURE, INC.



**CORDISEN
DESIGN
ARCHITECTURE**
42 West Main Road
Middletown, RI 02842
CordisenDesign.com
401.619.4889

REVISIONS:

DESCRIPTION: RENDERING

SCALE: As Noted

DATE: January 10th, 2024

NEWPORT BEACH SUITES
38 PURGATORY RD.
Middletown, Rhode Island

A3.0



FOR CONSTRUCTION OF ANY BUILDING, THE WRITTEN AUTHORIZATION FROM CORDISEN DESIGN ARCHITECTURE, INC. IS REQUIRED.

A3.1

NEWPORT BEACH SUITES
 38 PURGATORY RD.
 Middletown, Rhode Island

REVISIONS:	
DESCRIPTION:	RENDERING
SCALE:	As Noted
DATE:	January 10th, 2024

**CORDISEN
 DESIGN
 ARCHITECTURE**
 42 West Main Road
 Middletown, RI 02842
 CordisenDesign.com
 401.619.4889



A3.2

NEWPORT BEACH SUITES
 38 PURGATORY RD.
 Middletown, Rhode Island

DESCRIPTION:

RENDERING

SCALE: As Noted

DATE: January 10th, 2024

REVISIONS:

CDA
 CORDISEN
 DESIGN
 ARCHITECTURE
 42 West Main Road
 Middletown, RI 02842
 CordisenDesign.com
 401.619.4889



REVISIONS:

DESCRIPTION: RENDERING

SCALE: As Noted

DATE: January 10th, 2024

NEWPORT BEACH SUITES

38 PURGATORY RD.
 Middletown, Rhode Island

A3.3

2024 © CORDISEN ARCHITECTURE. THIS DOCUMENT IS NOT TO BE USED FOR MARKETING OR REPRODUCTION WITHOUT THE WRITTEN PERMISSION OF CORDISEN ARCHITECTURE.