


59 Aquidneck Ave
Middletown RI 02842

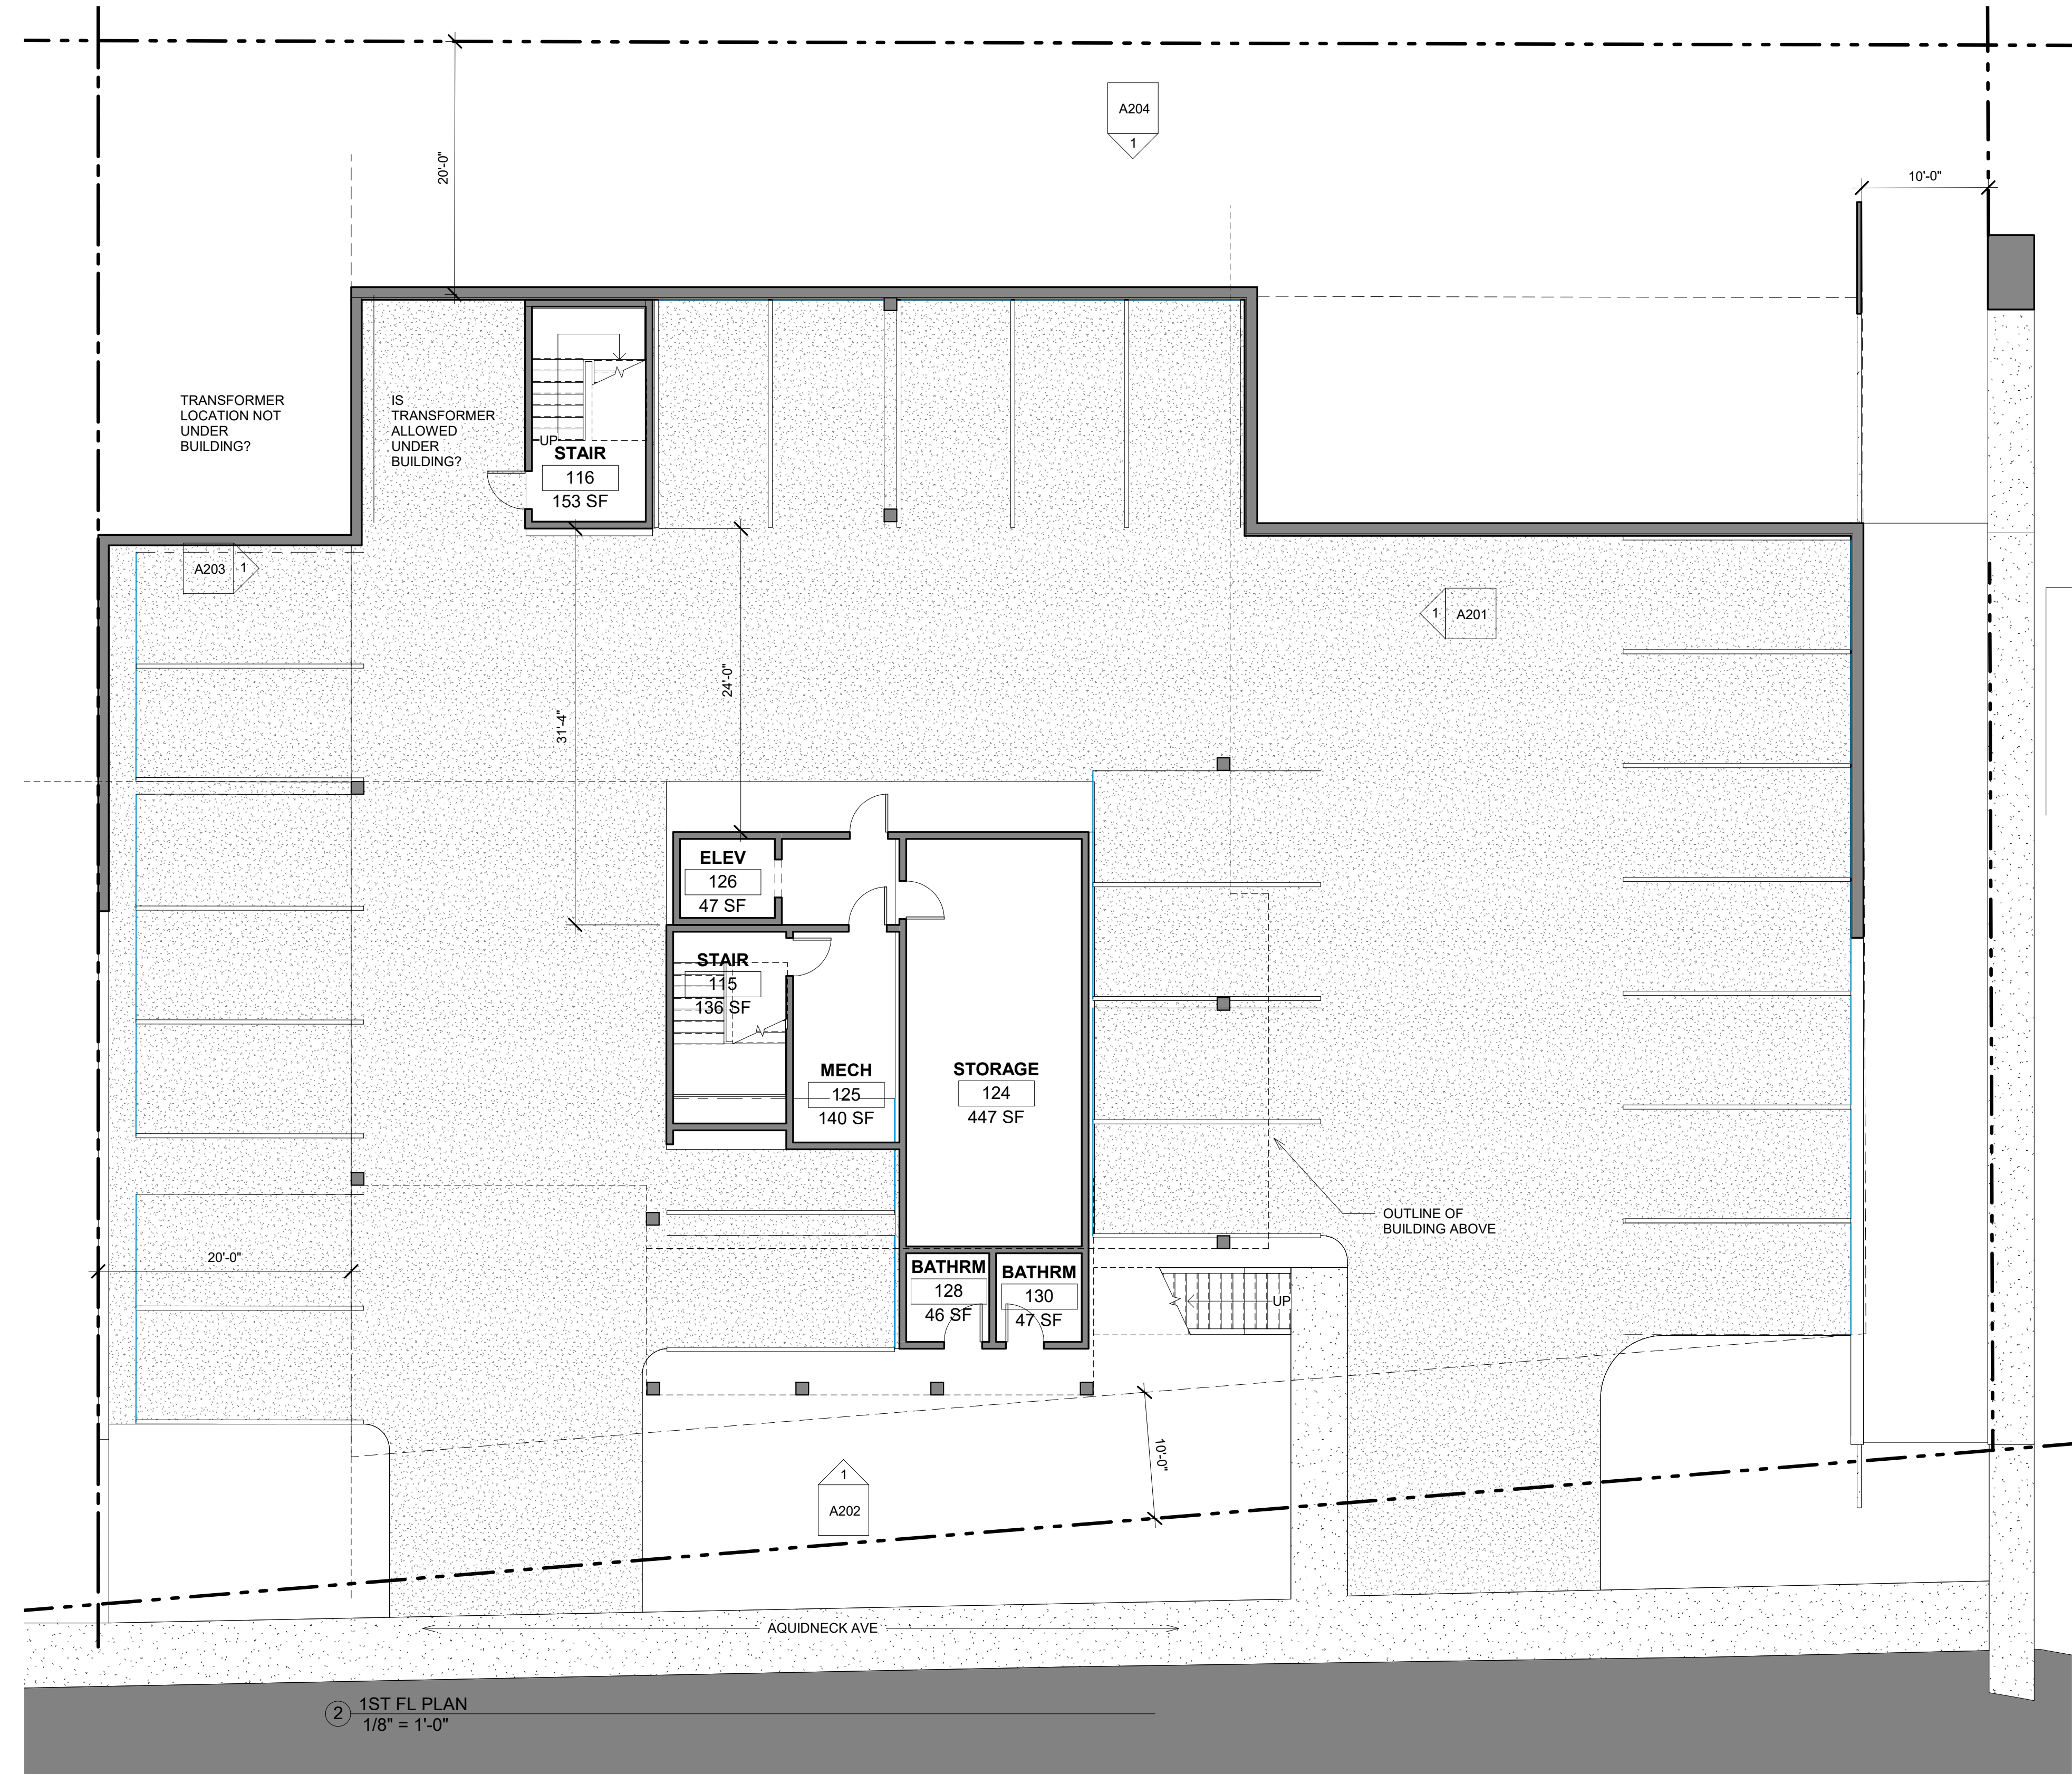

② 1ST FL PLAN
1/8" = 1'-0"

REVISIONS:

No.	Description	Date

SCHEMATIC
NOT FOR CONSTRUCTION




TITLE: SITE PLAN

DATE: 11/17/2020

JOB NO.: 1623

DRAWING NO.:

A001

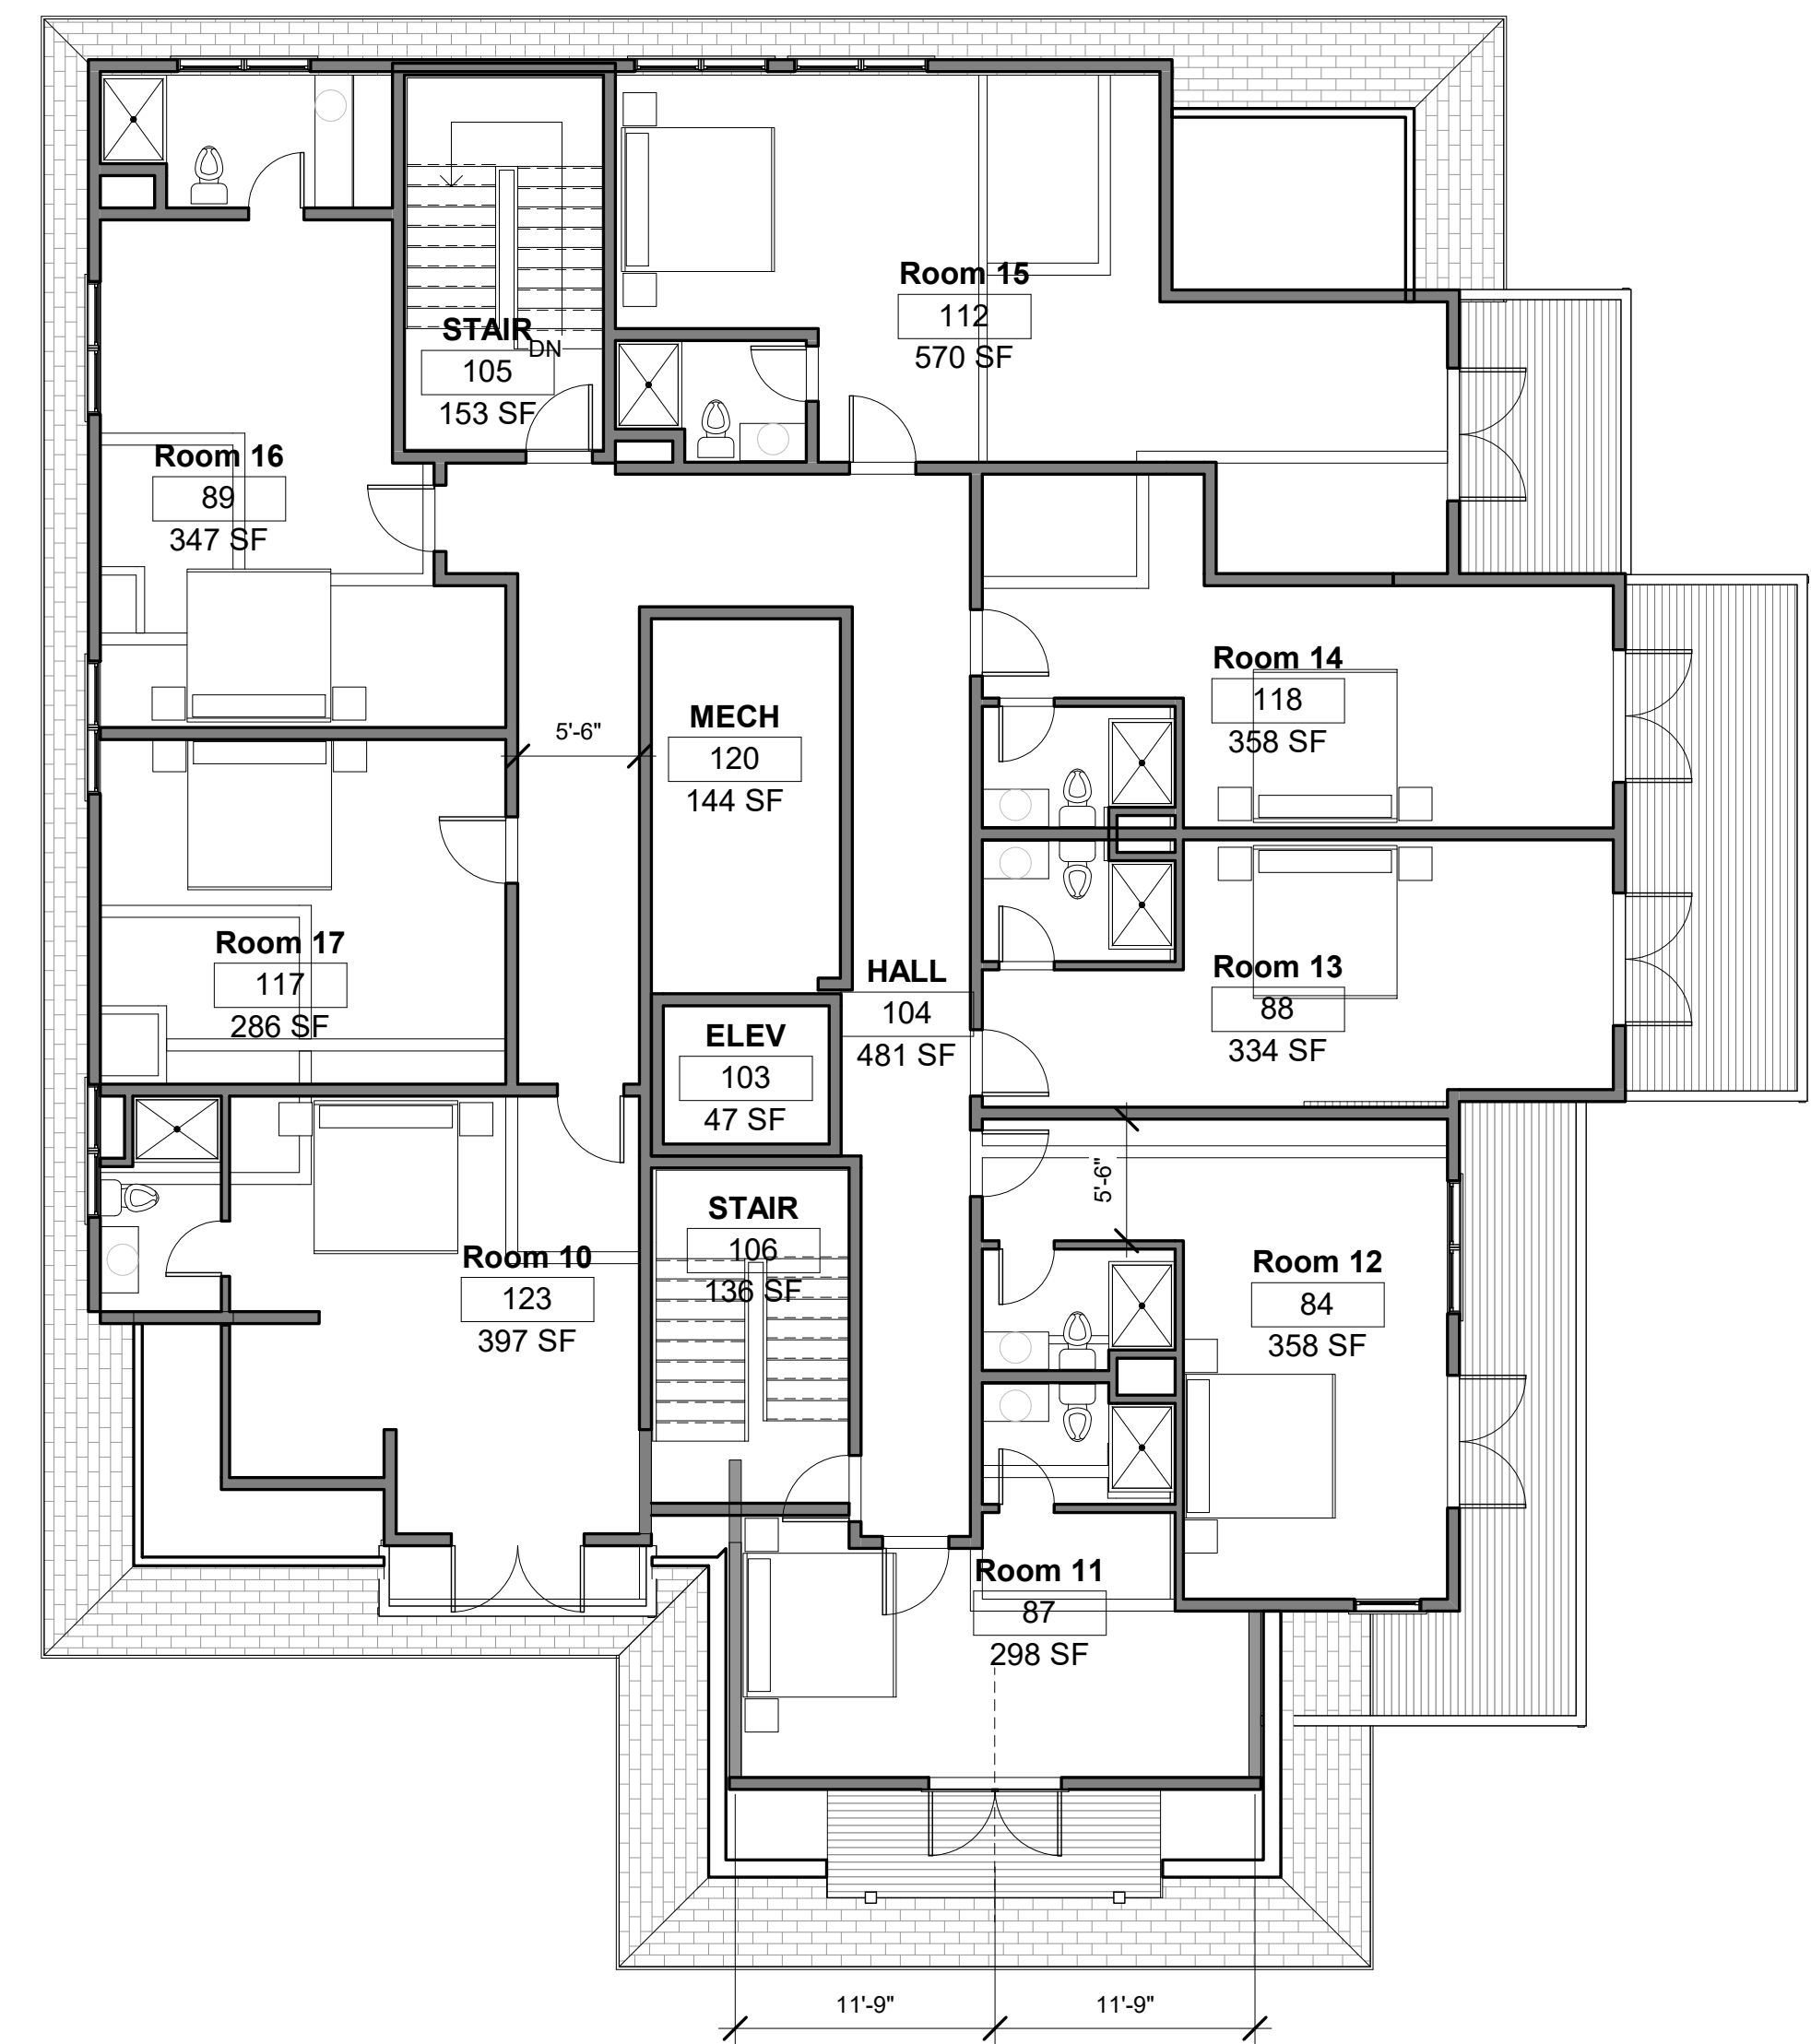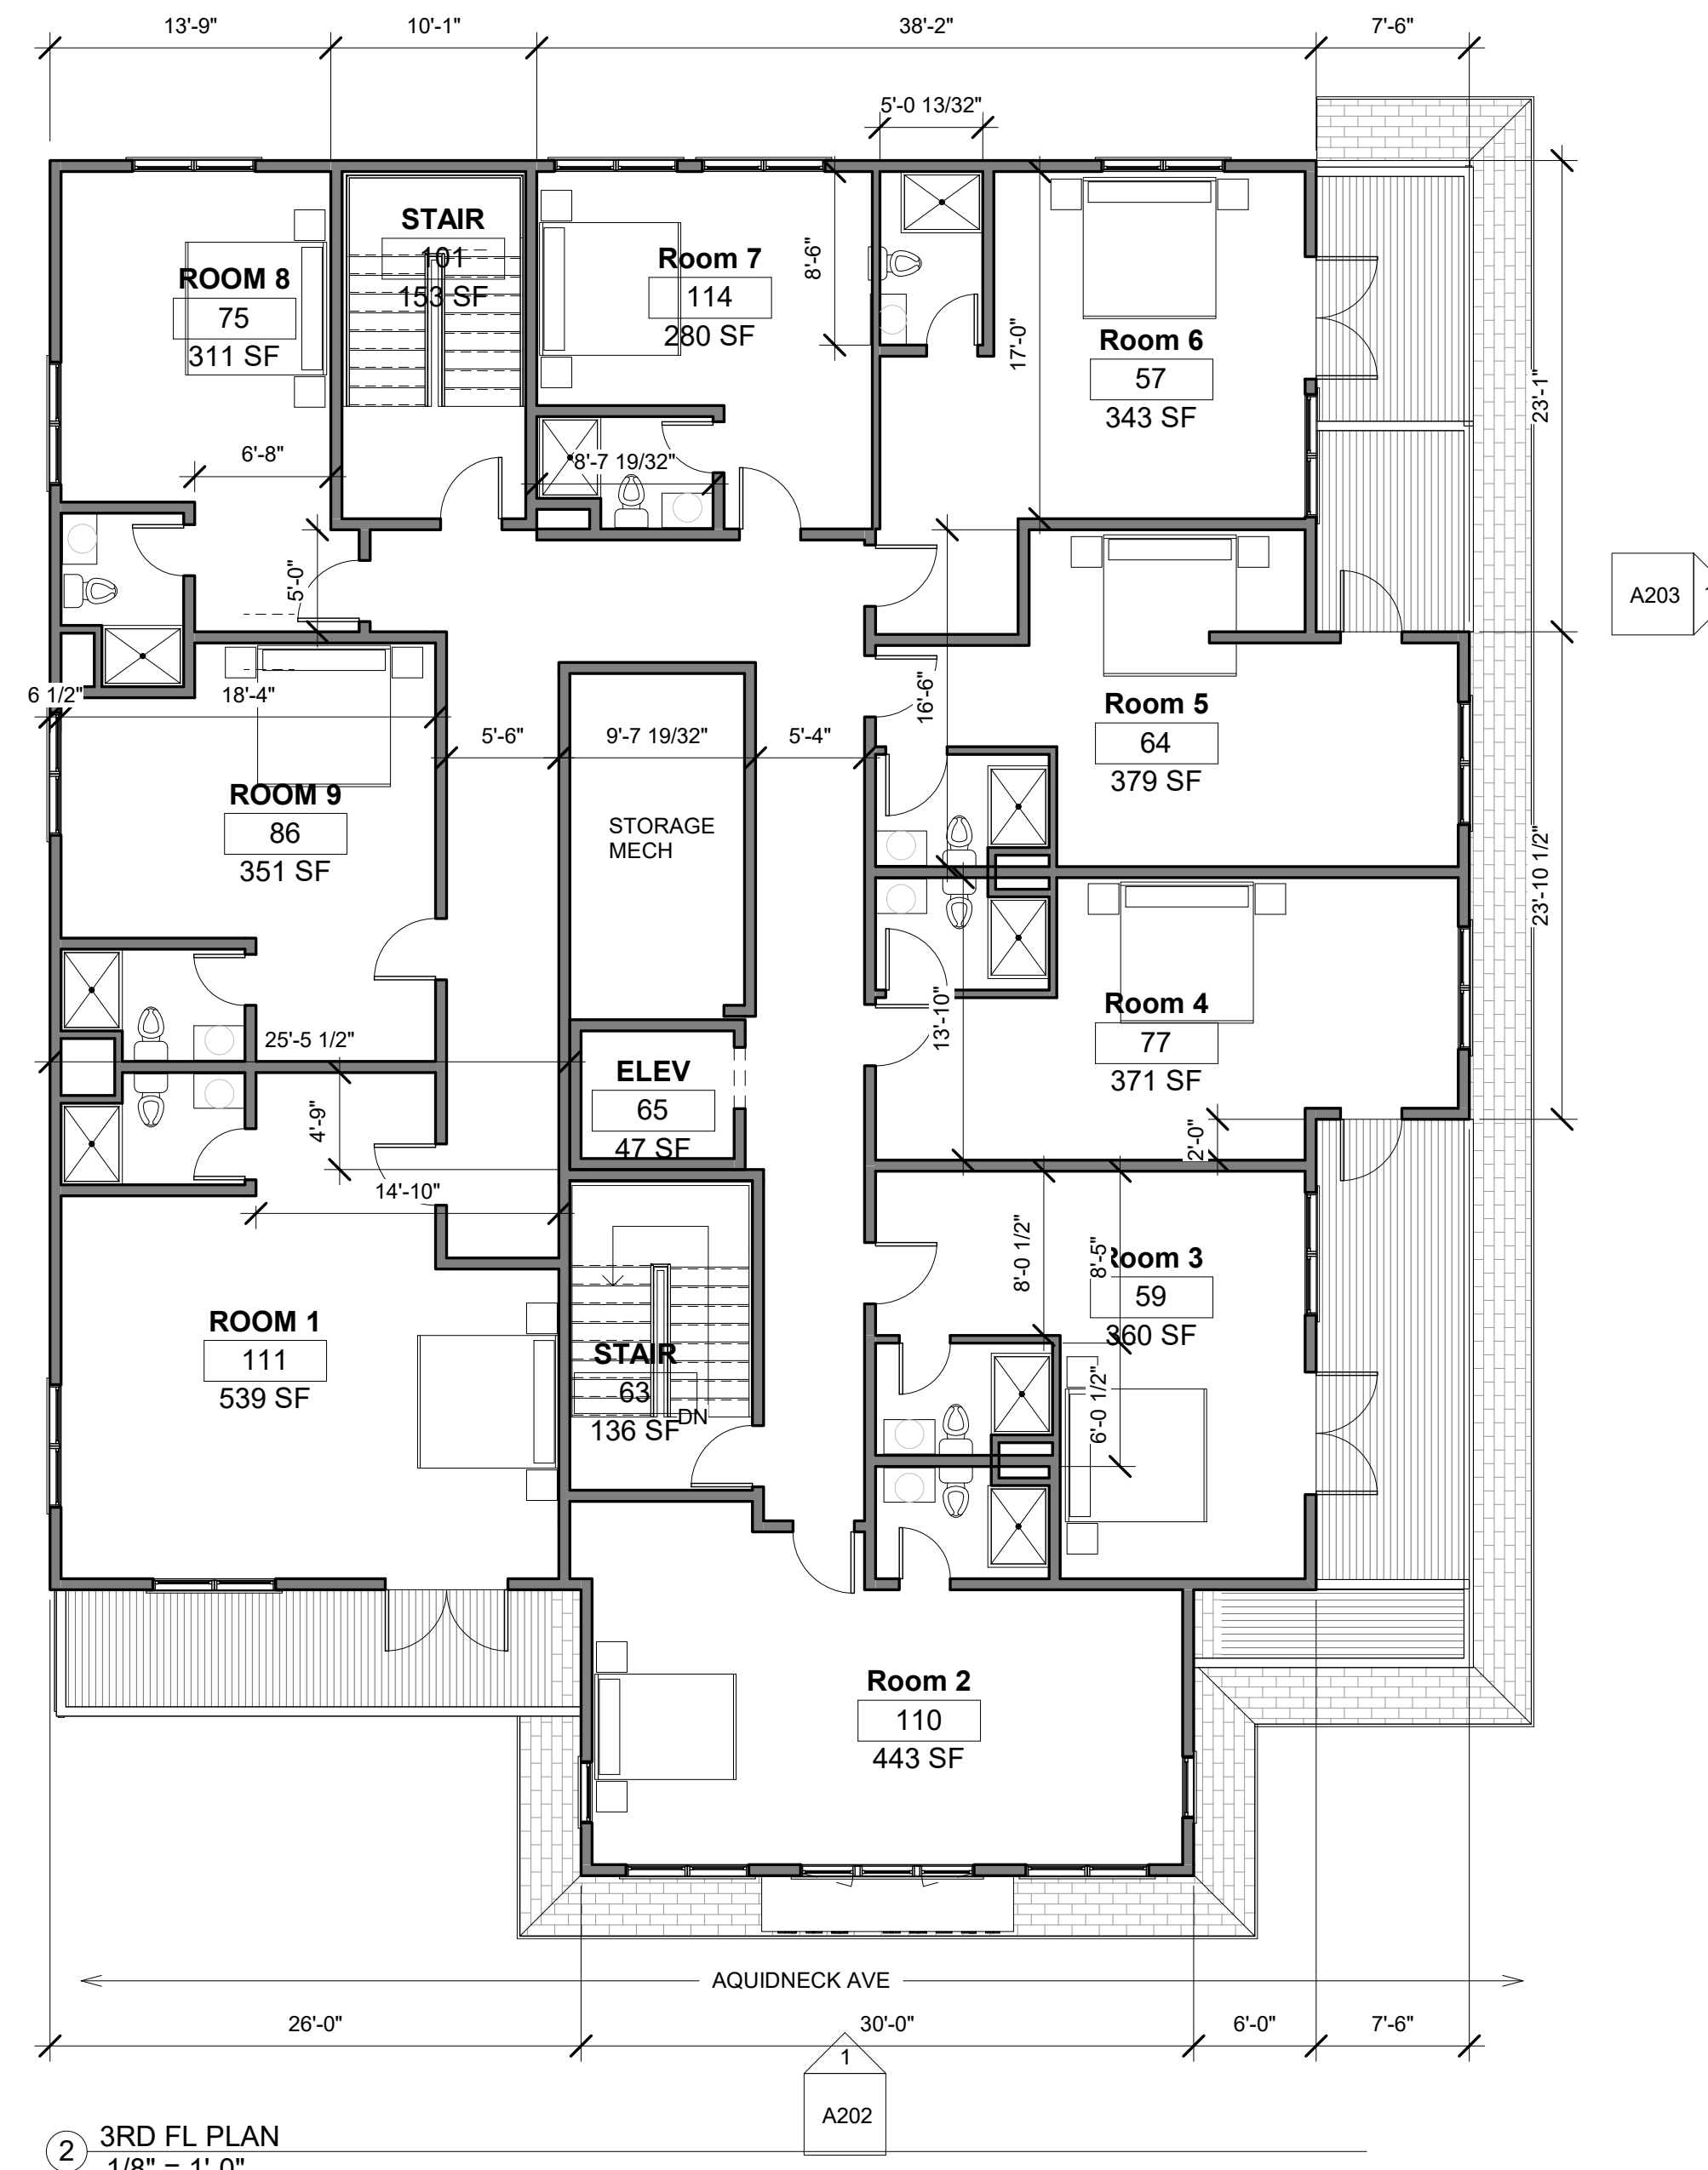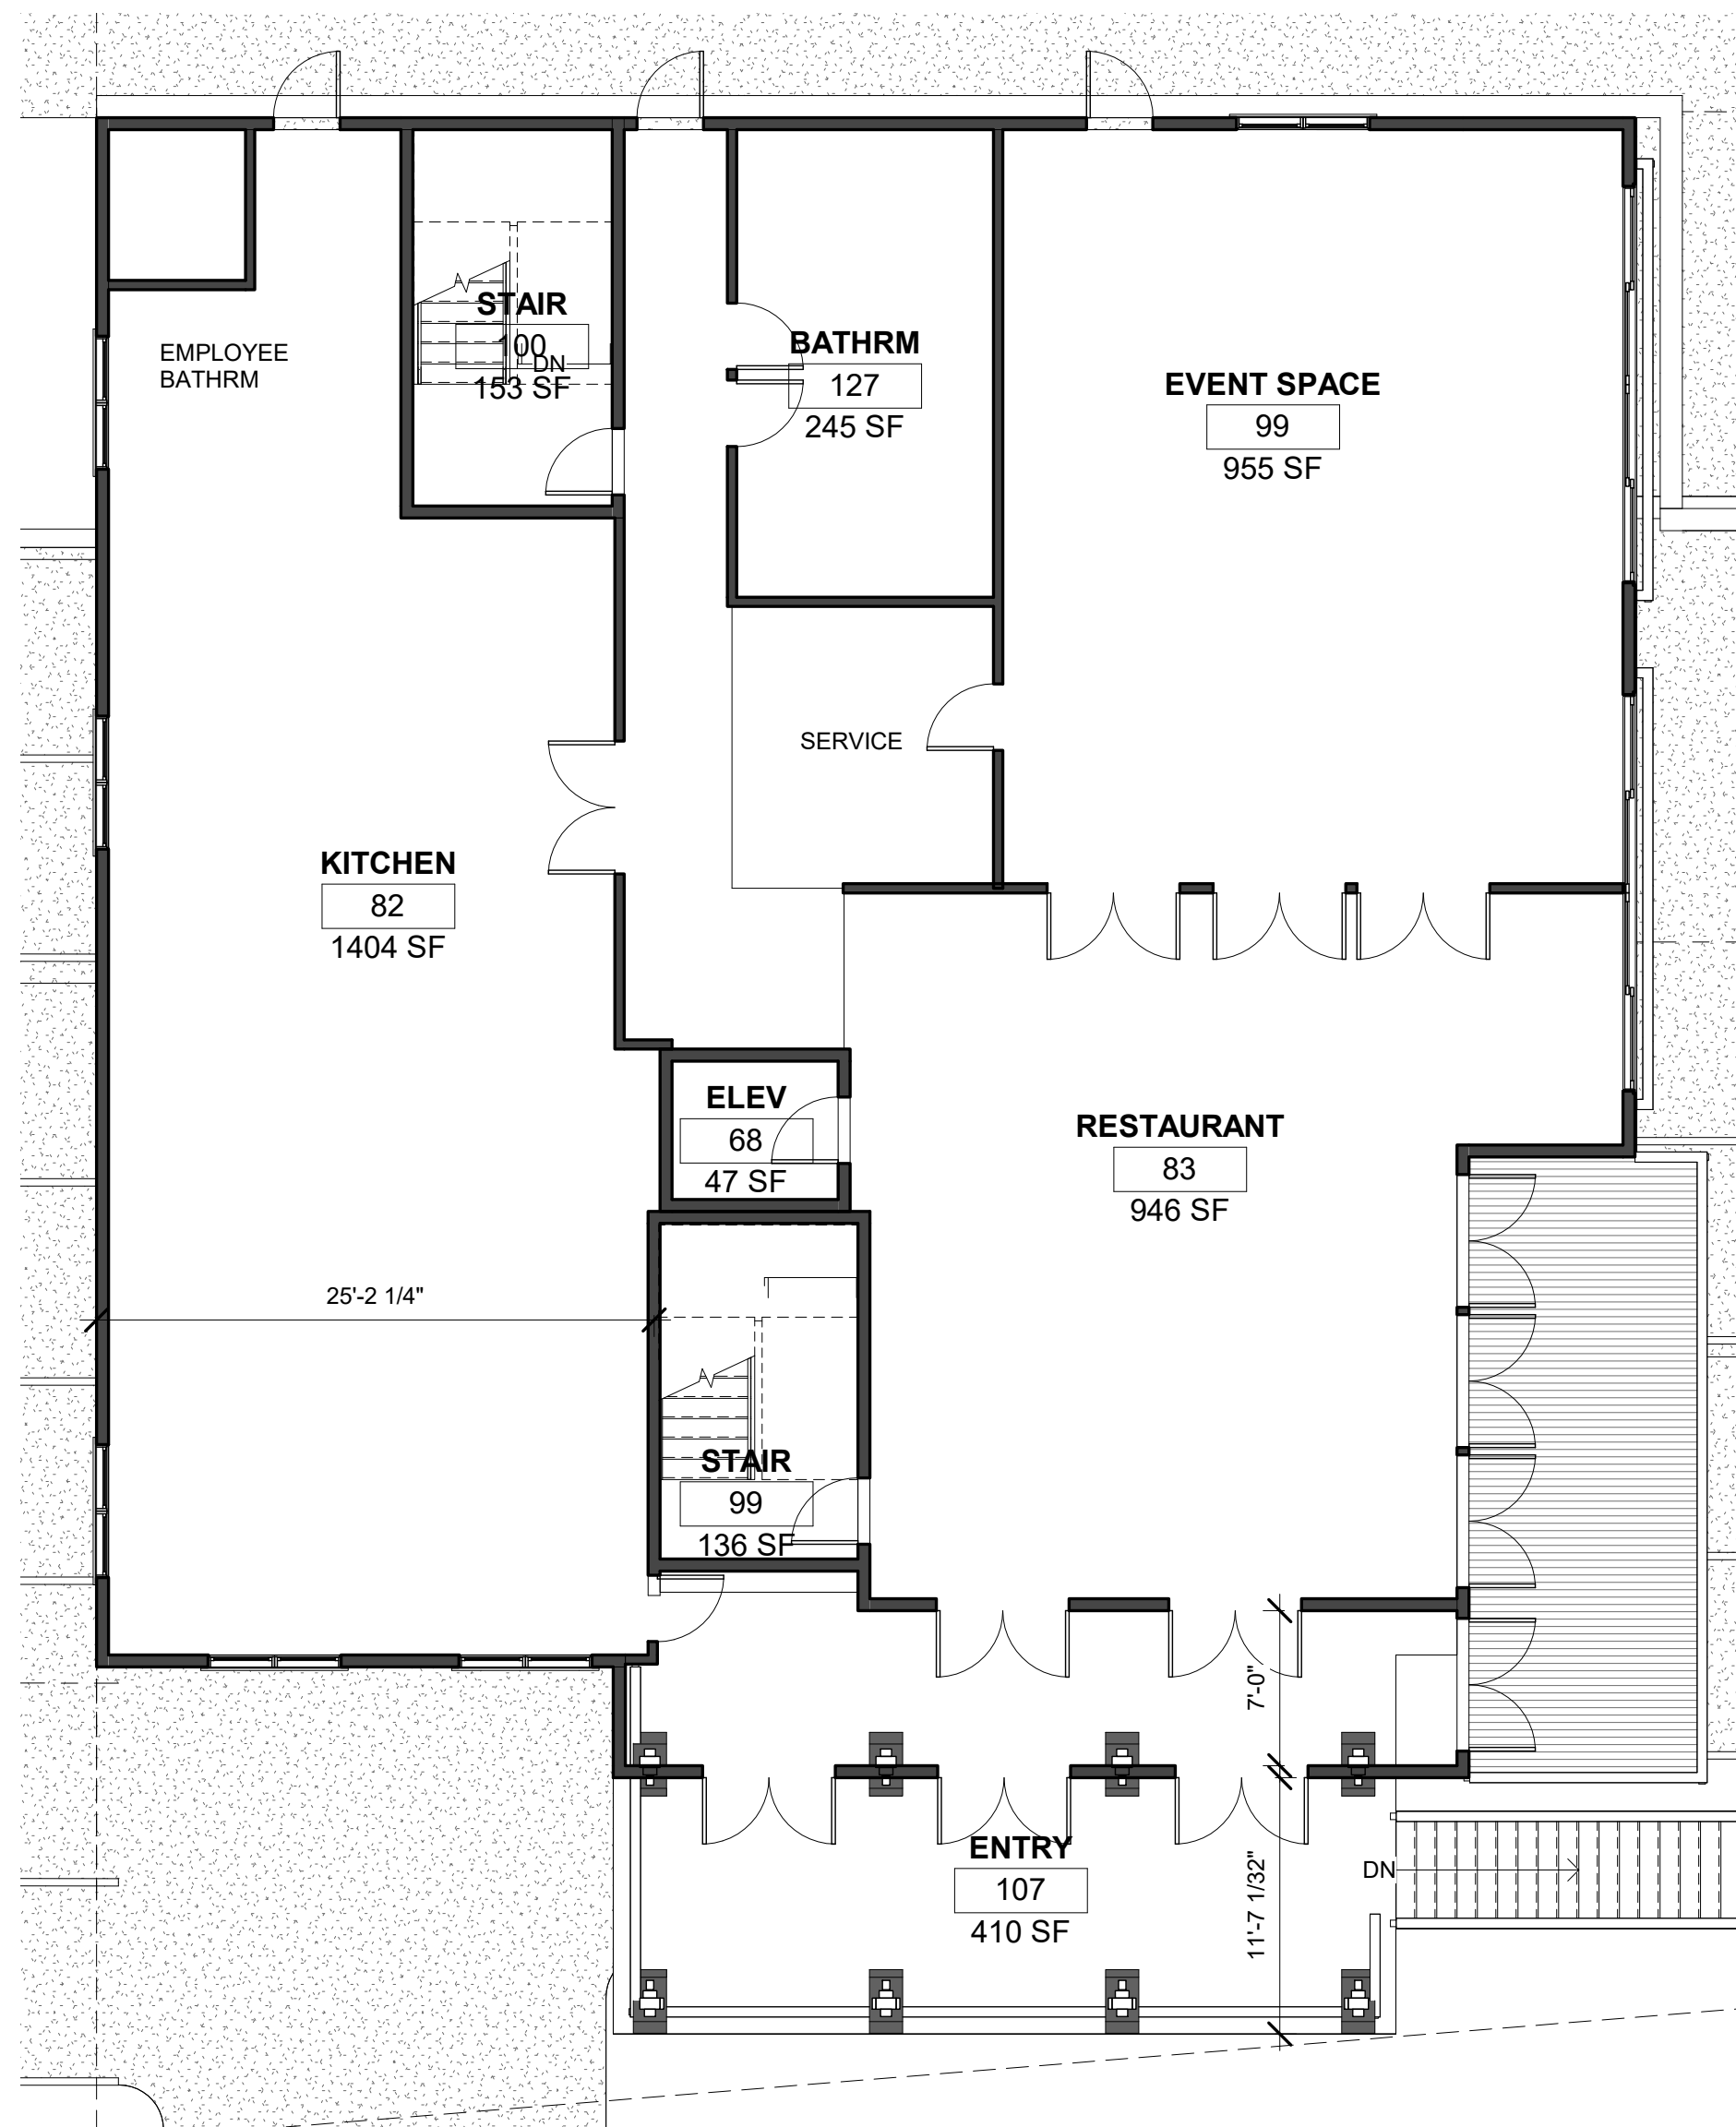

59 Aquidneck Ave
Middletown RI 02842

REVISIONS:

No.	Description	Date

SCHEMATIC
NOT FOR CONSTRUCTION

TITLE: FLOOR PLANS

DATE: 11/17/2020

JOB NO.: 1623

DRAWING NO.:

A200



WINDOW AREA = 975 sf
SOUTH ELEVATION WALLS = 2,967 SF
PERCENTAGE OF GLAZING = 32.8%



1 SOUTH ELEVATION PROPOSED
1/4" = 1'-0"

59 Aquidneck Ave
Middletown RI 02842

REVISIONS:


No.	Description	Date

SCHEMATIC
NOT FOR CONSTRUCTION

TITLE: SOUTH ELEVATION

DATE: 11/17/2020
JOB NO.: 1623
DRAWING NO.:

A201

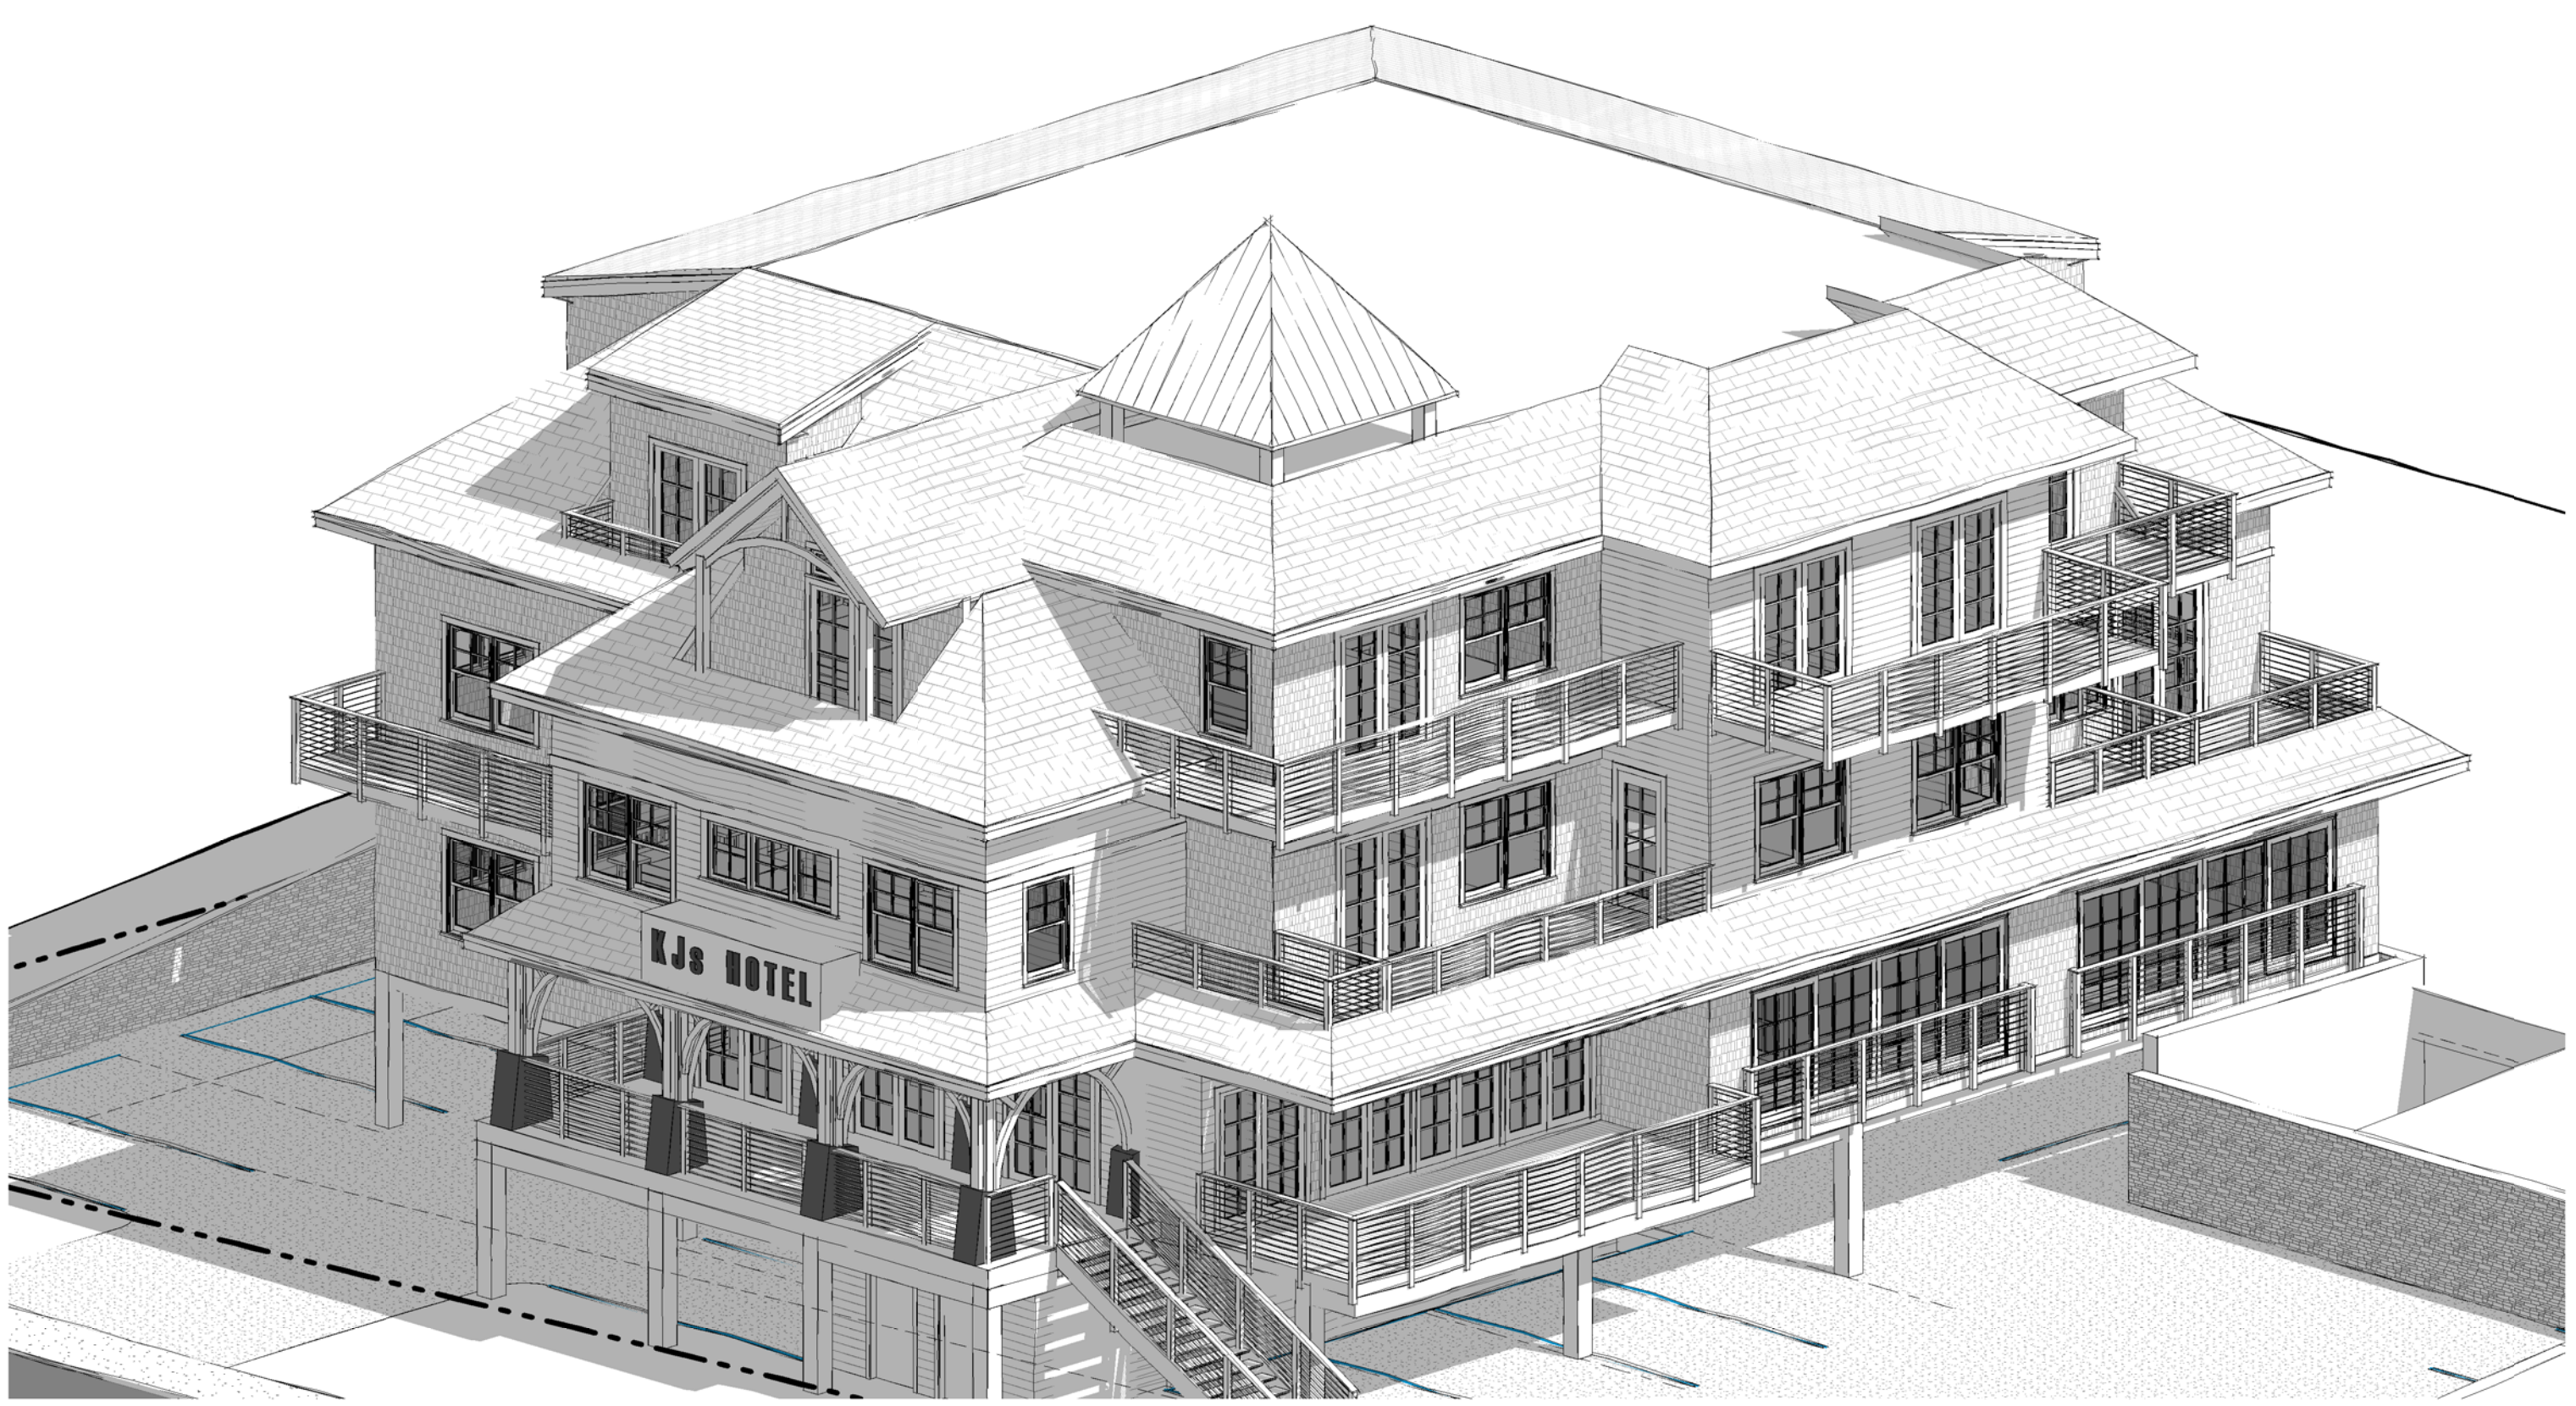

WINDOW AREA = 657 sf
 WEST ELEVATION WALLS = 1,965 SF
 PERCENTAGE OF GLAZING = 33.4%



1 WEST ELEVATION PROPOSED
 1/4" = 1'-0"

59 Aquidneck Ave
 Middletown RI 02842

REVISIONS:


No.	Description	Date

SCHEMATIC
 NOT FOR CONSTRUCTION

TITLE: WEST ELEVATION

DATE: 11/17/2020
 JOB NO.: 1623
 DRAWING NO.:

A202

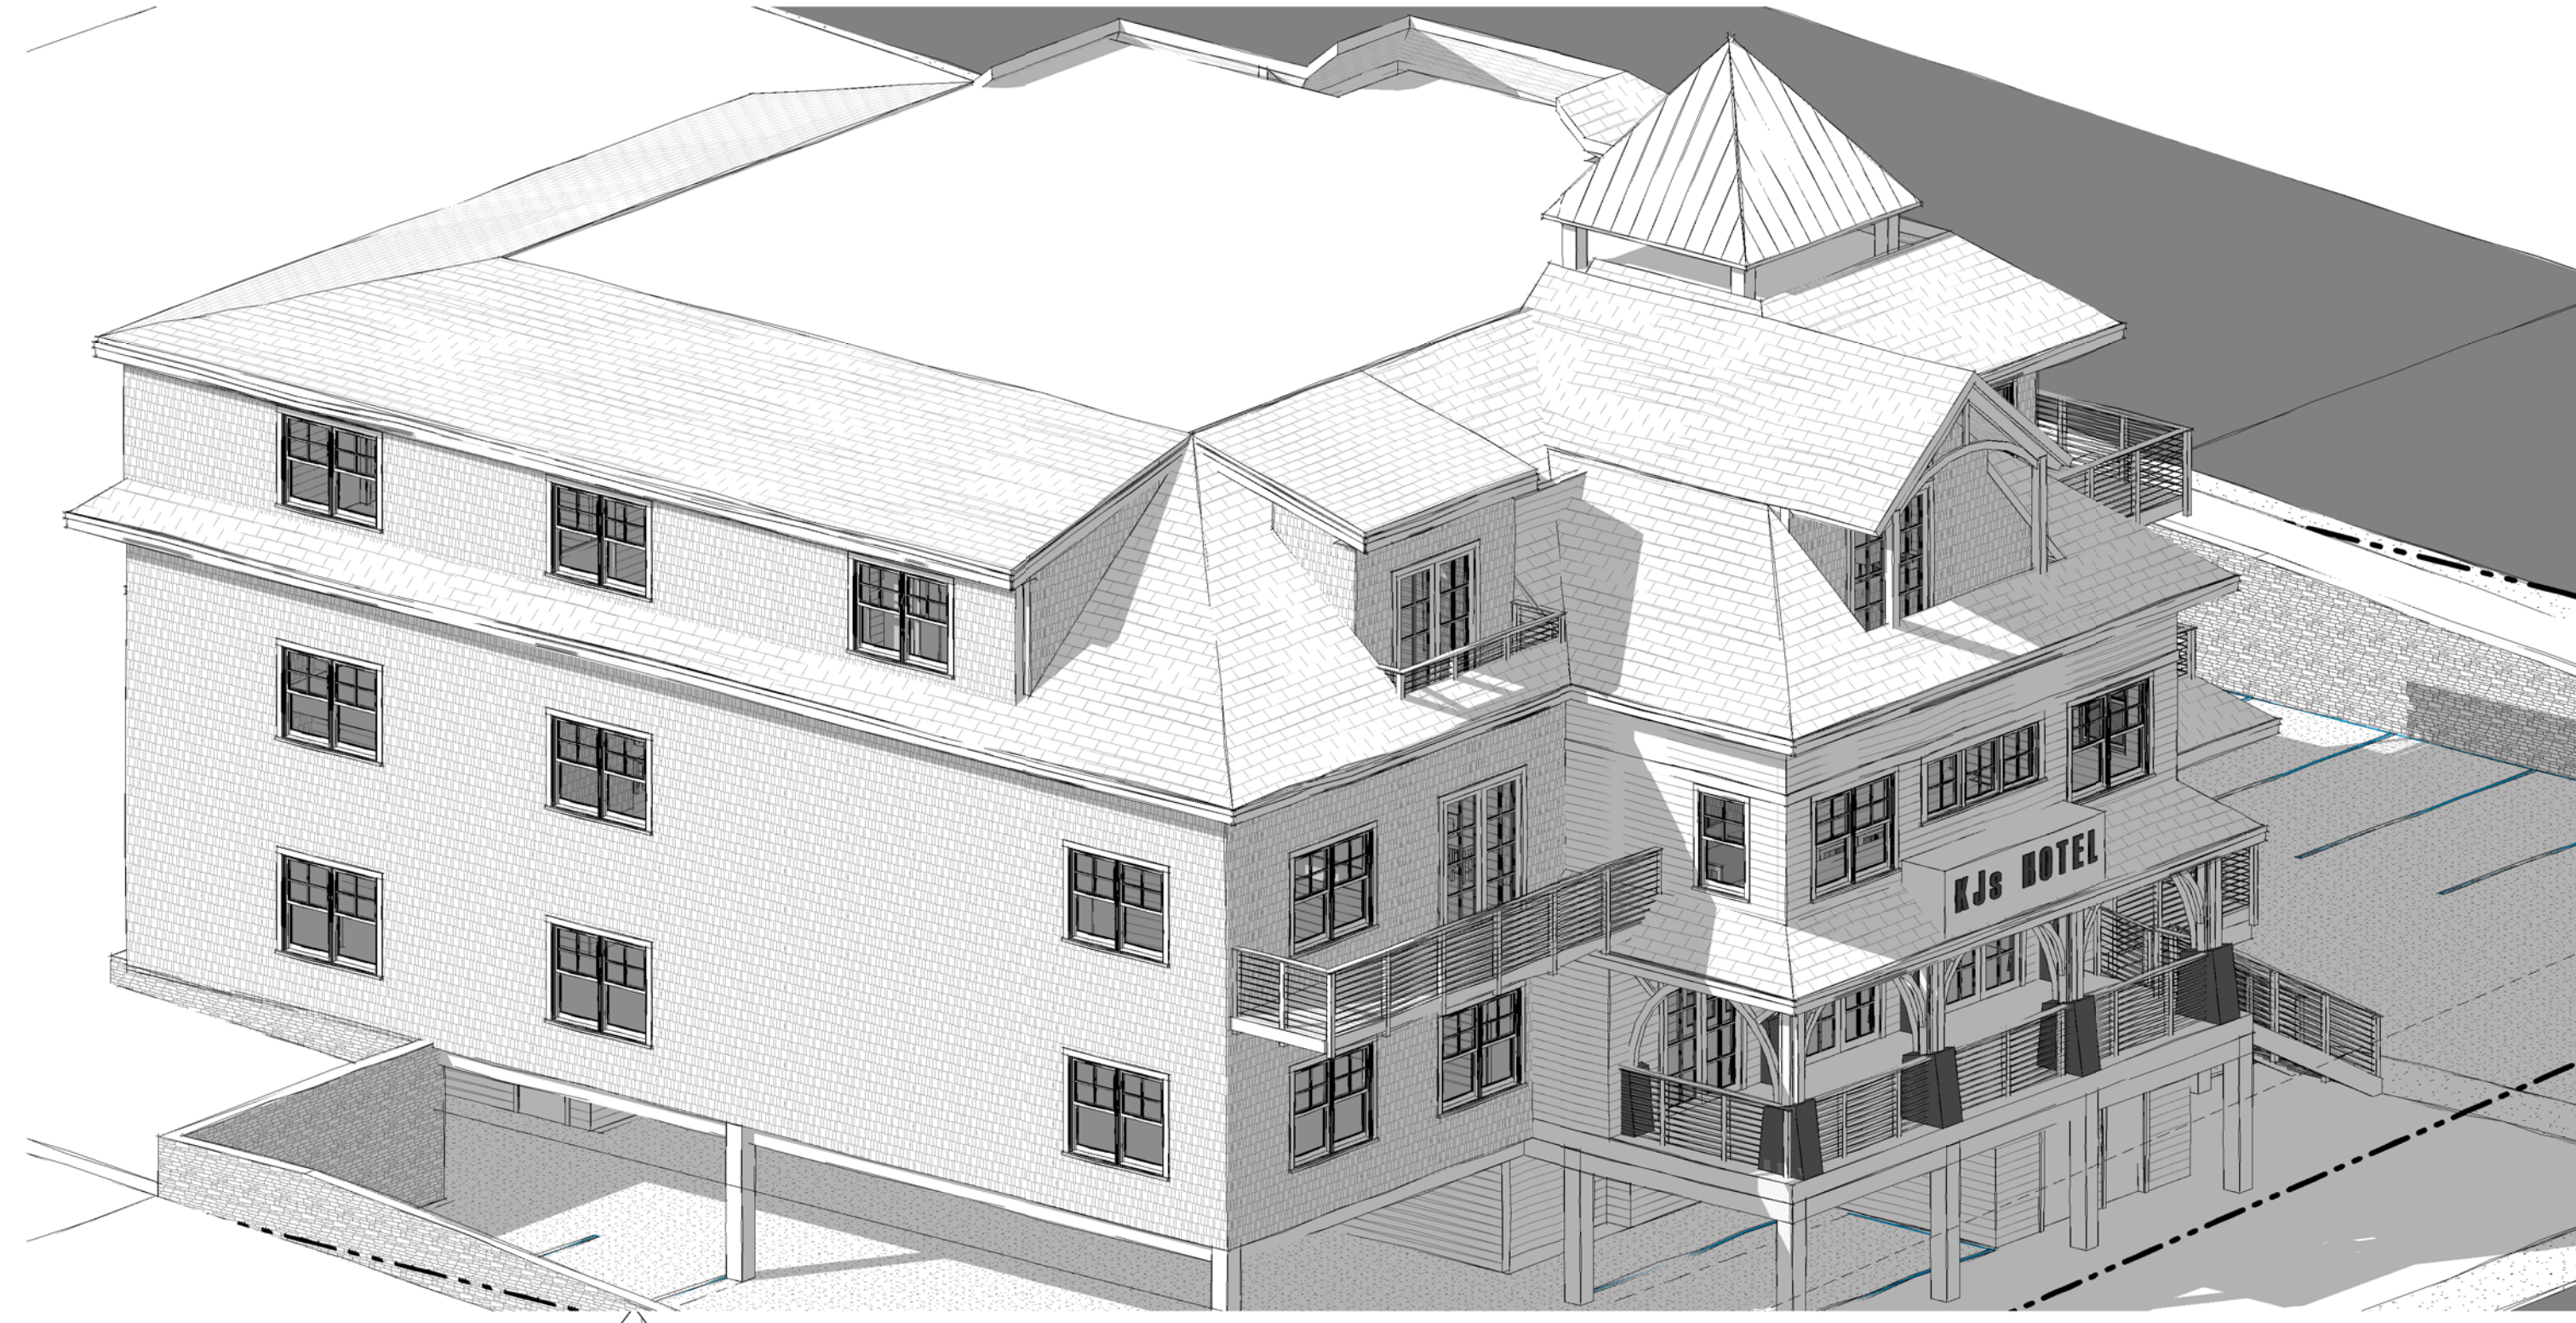

WINDOW AREA = 420 sf
 NORTH ELEVATION WALLS = 2,333 SF
 PERCENTAGE OF GLAZING = 18.0%



1 NORTH ELEVATION PROPOSED
 1/4" = 1'-0"

59 Aquidneck Ave
 Middletown RI 02842

REVISIONS:

No.	Description	Date

SCHEMATIC
 NOT FOR CONSTRUCTION

TITLE: NORTH ELEVATION

DATE: 11/17/2020
 JOB NO.: 1623

DRAWING NO.: **A203**



59 Aquidneck Ave
Middletown RI 02842

WINDOW AREA = 240 sf
NORTH ELEVATION WALLS = 2,100 SF
PERCENTAGE OF GLAZING = 11.0%



① EAST ELEVATION PROPOSED
1/4" = 1'-0"

REVISIONS:

No.	Description	Date

SCHEMATIC
NOT FOR CONSTRUCTION

TITLE: EAST ELEVATION

DATE: 11/17/2020

JOB NO.: 1623

DRAWING NO.:

A204