

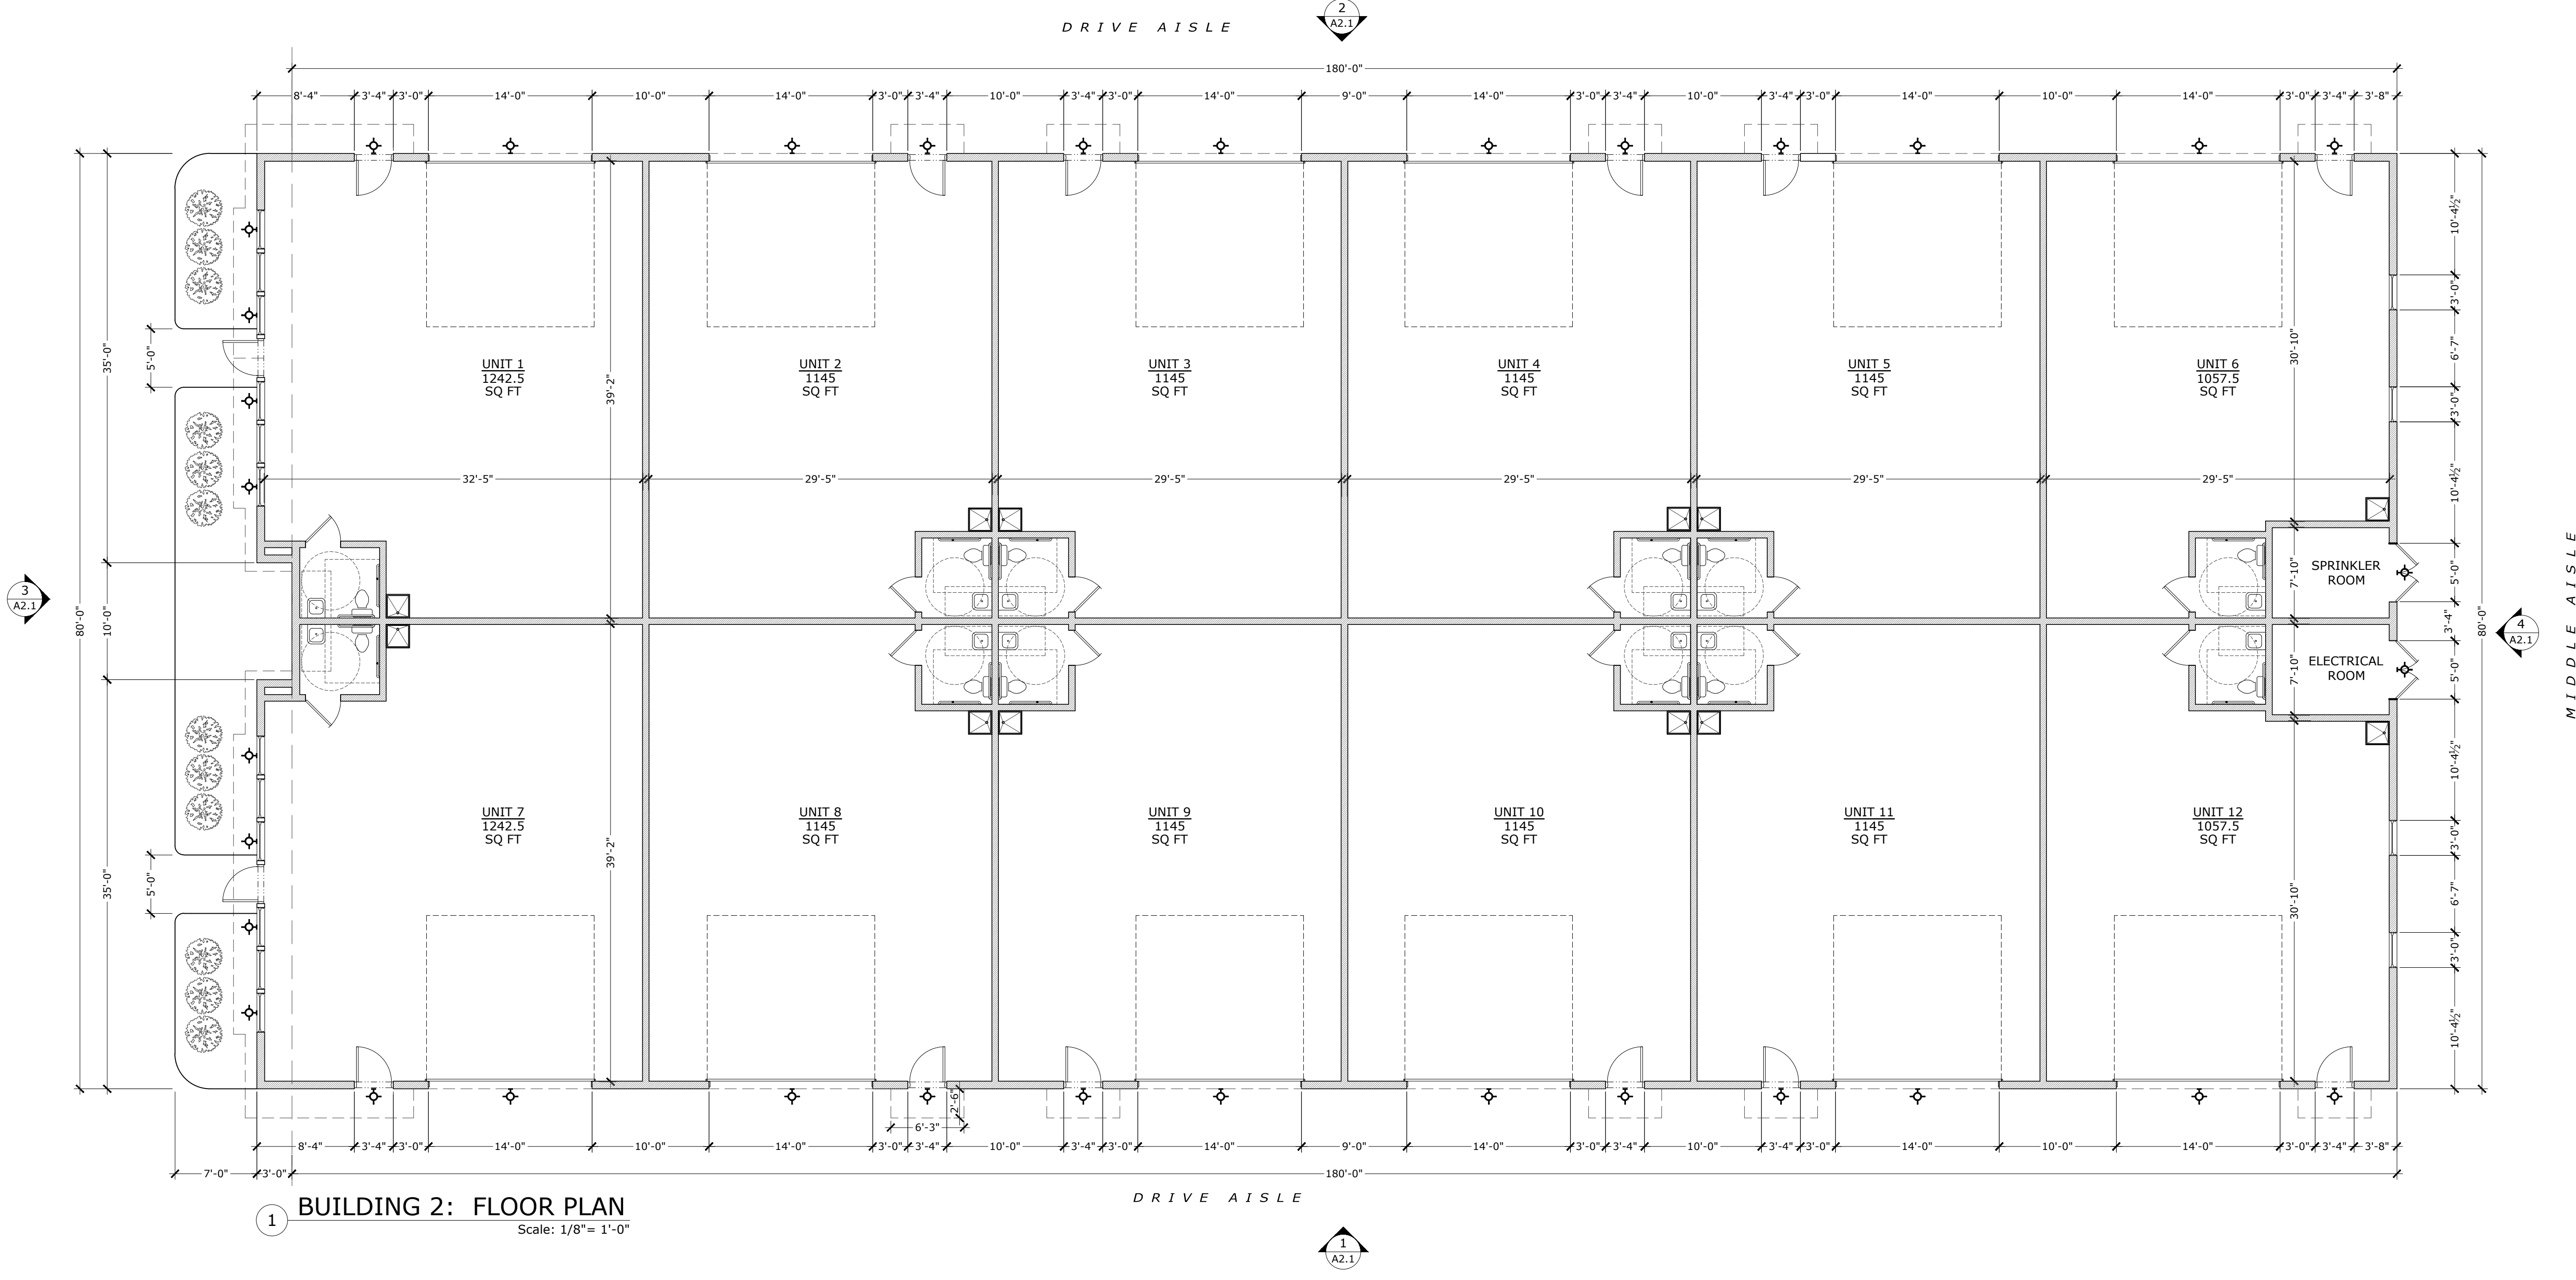


CODDINGTON HIGHWAY AISLE

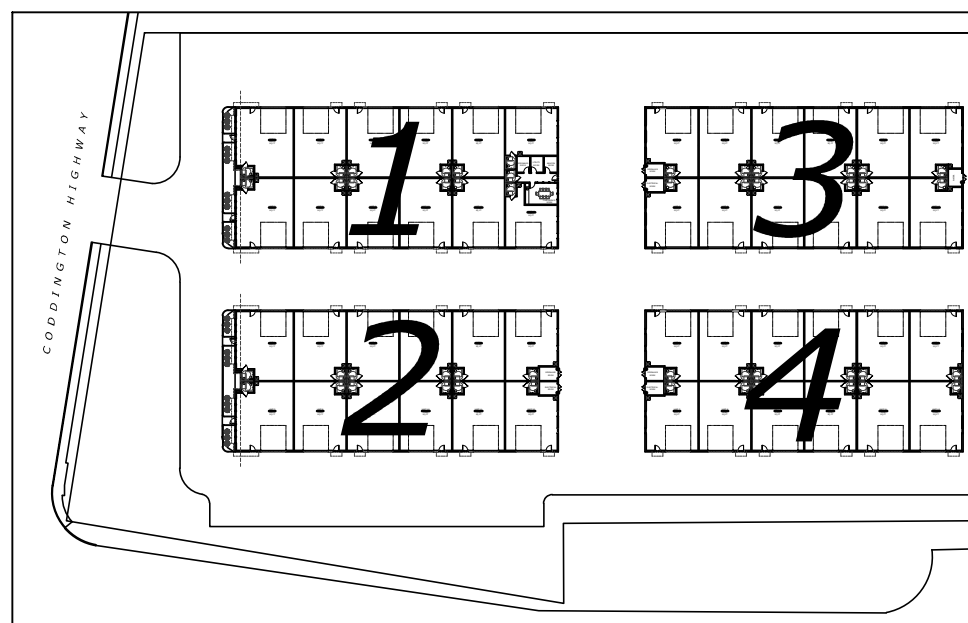

1 BUILDING 2: FLOOR PLAN

Scale: 1/8" = 1'-0"

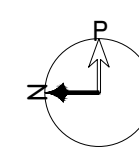

PROGRESS PRINT
 DATE: 06/19/2024
 NOT FOR CONSTRUCTION

REVISIONS:

DESCRIPTION:	BUILDING 2: FLOOR PLAN
SCALE:	1/8"=1'-0"
DATE:	June 19, 2024


Coddington Cove Commons
 300 Coddington Highway
 Middletown, Rhode Island, 02842

CDA
 CORDTSEN DESIGN ARCHITECTURE
 42 West Main Road
 Middletown, RI 02842
 CordtsenDesign.com
 401.619.6689


A1.1

2024 COPYRIGHT © CORDTSEN DESIGN ARCHITECTURE. ALL RIGHTS RESERVED. THIS DOCUMENT IS THE PROPERTY OF CORDTSEN DESIGN ARCHITECTURE. NO PART OF THIS DOCUMENT MAY BE REPRODUCED OR TRANSMITTED IN ANY FORM OR BY ANY MEANS, ELECTRONIC OR MECHANICAL, WITHOUT PERMISSION IN WRITING FROM CORDTSEN DESIGN ARCHITECTURE, INC.

FLOOR PLAN KEY NOTES	
P1	

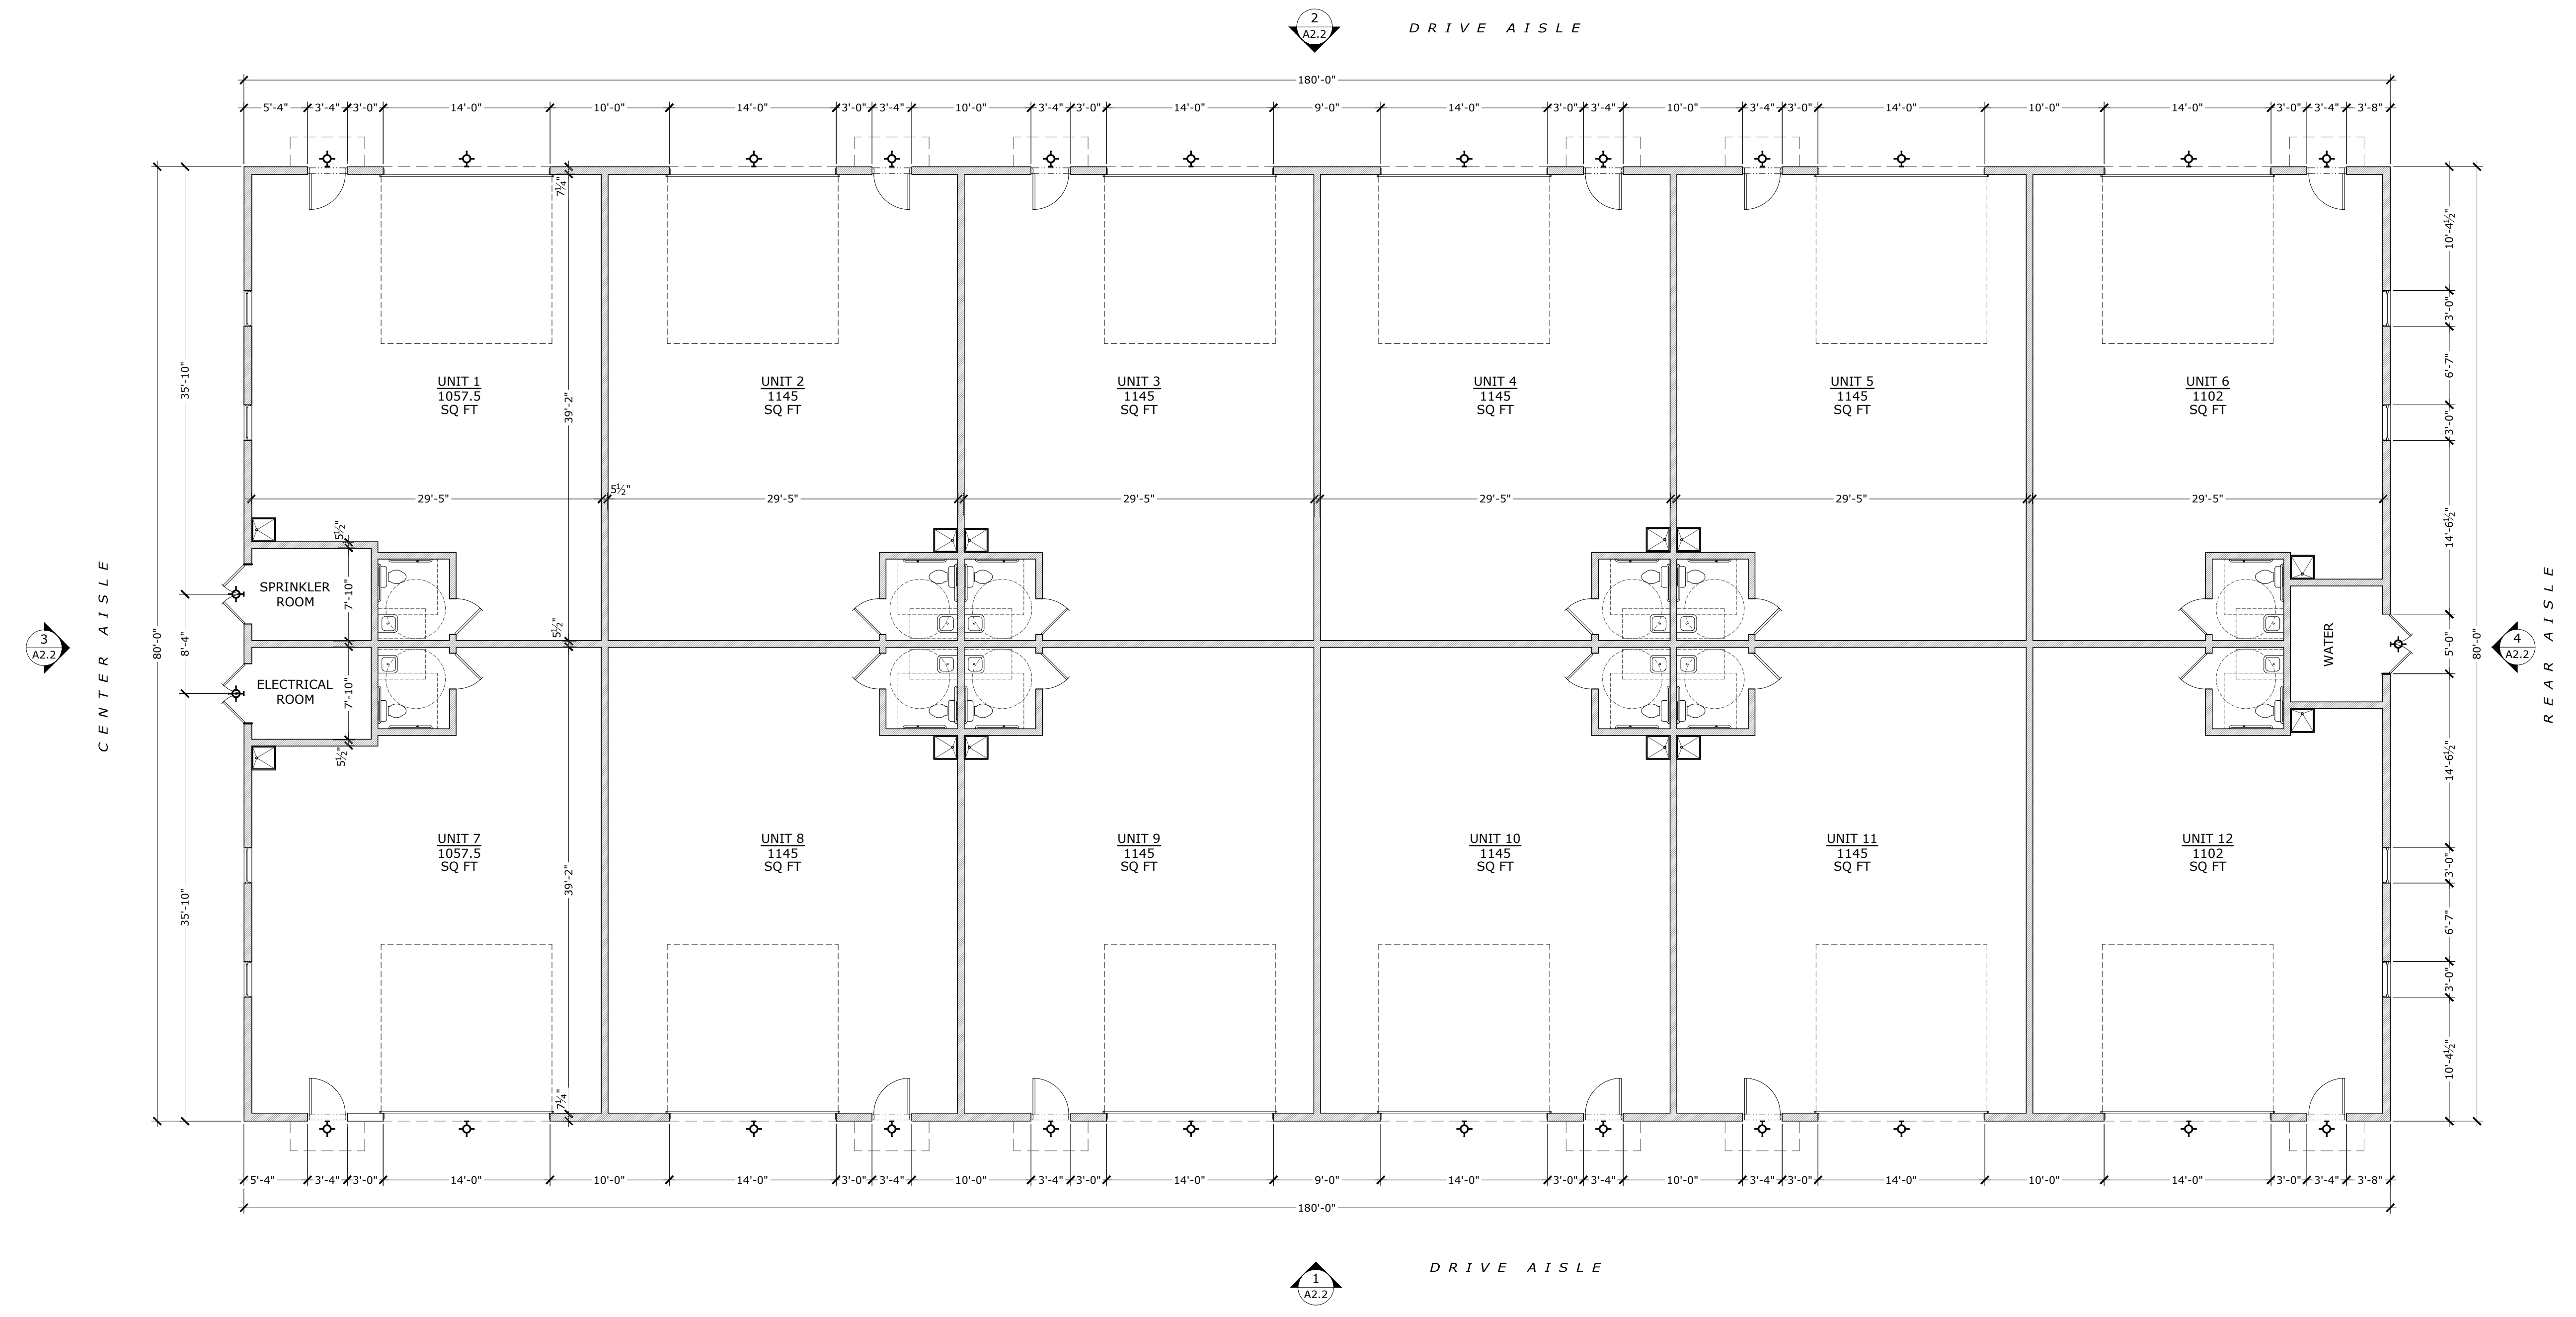


1 BUILDING 3: FLOOR PLAN
Scale: 1/8" = 1'-0"

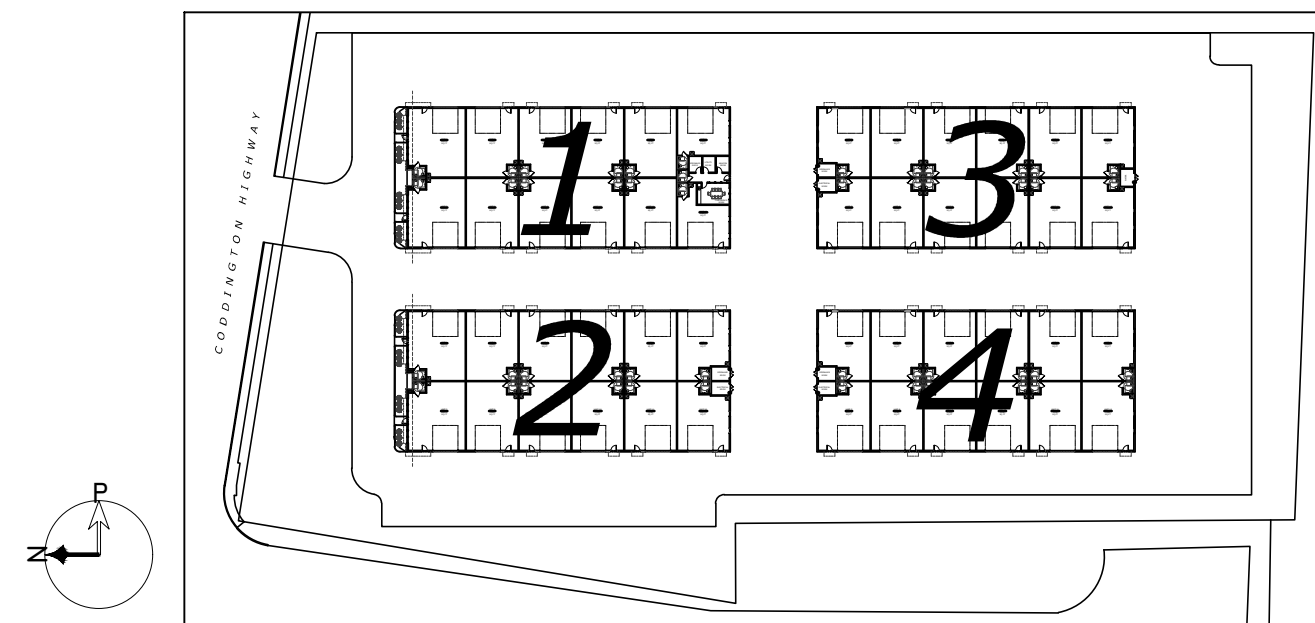


REVISIONS:	DESCRIPTION:
	BUILDING 3: FLOOR PLAN
	SCALE: 1/8" = 1'-0"
	DATE: June 19, 2024

Coddington Cove Commons
300 Coddington Highway
Middletown, Rhode Island, 02842

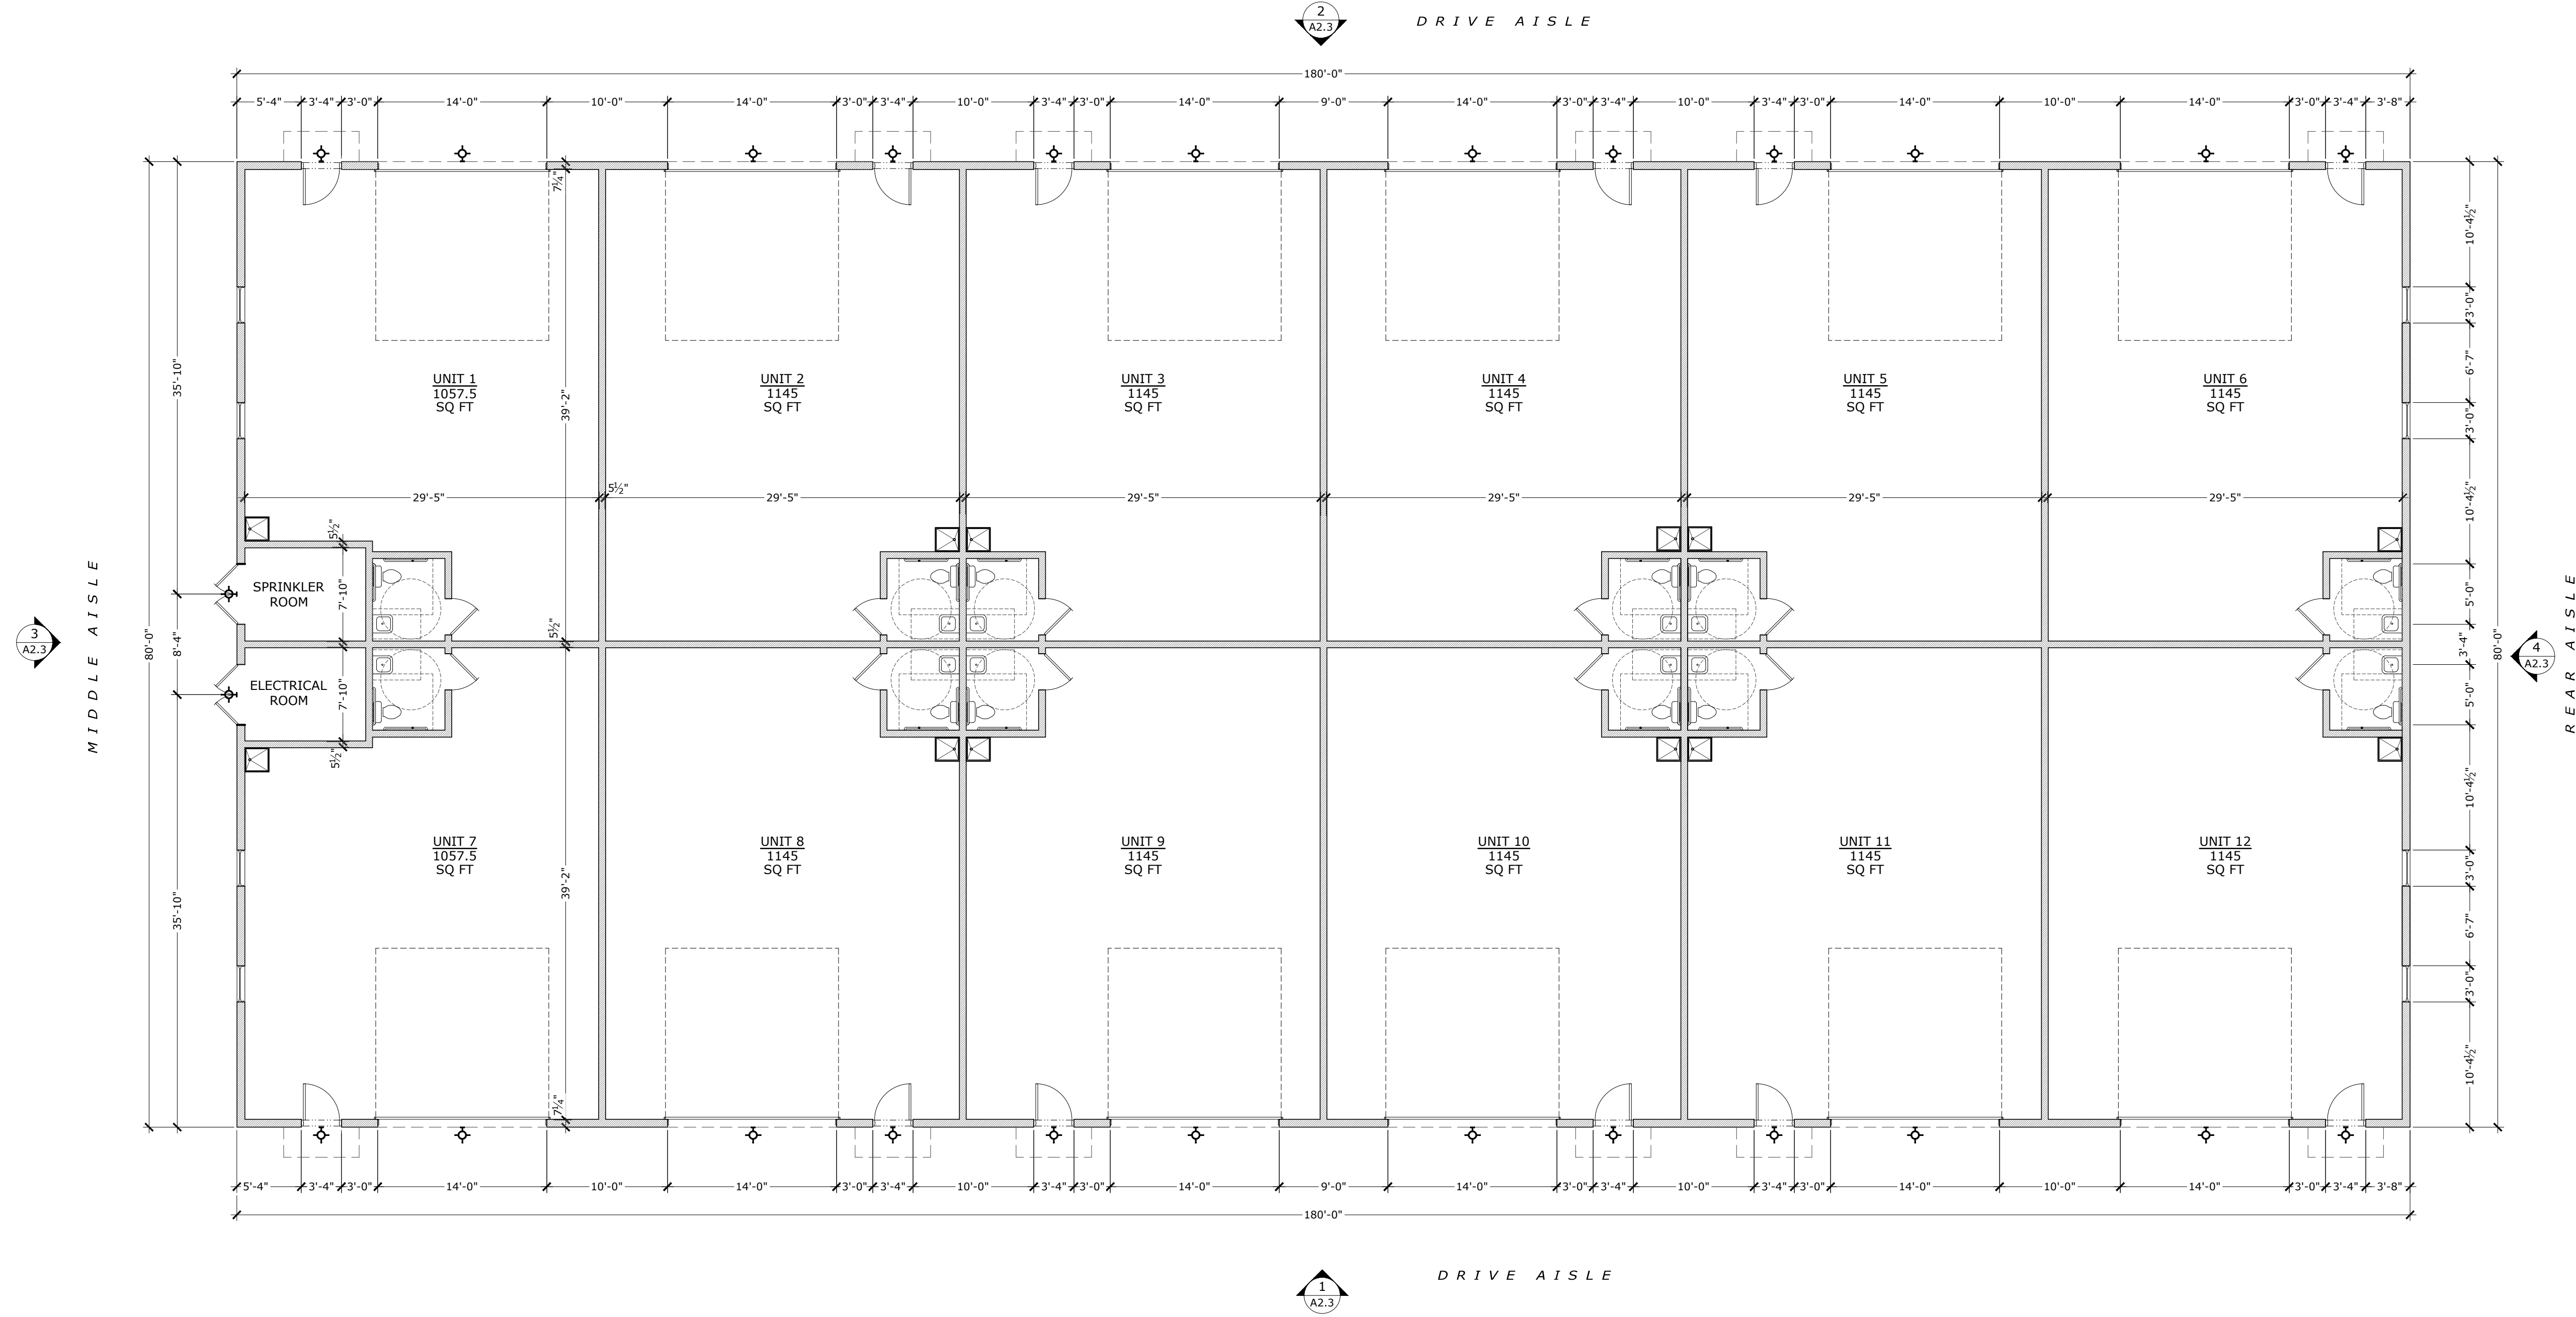

1 BUILDING 4: FLOOR PLAN
Scale: 1/8" = 1'-0"

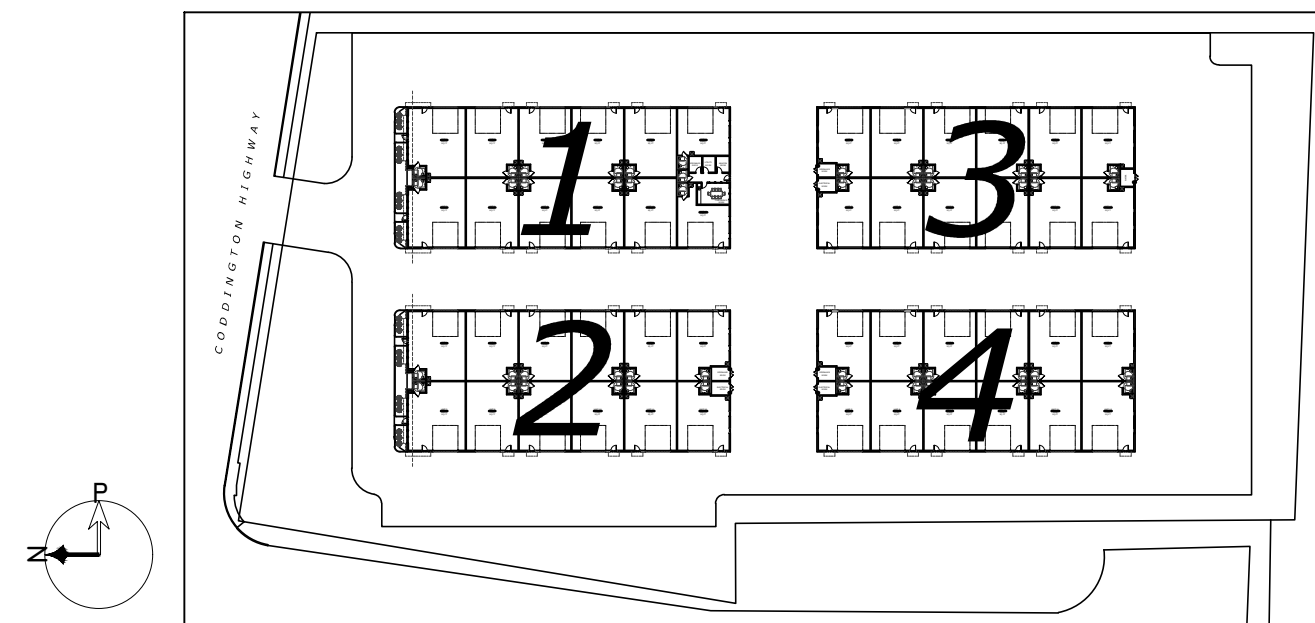


REVISIONS:



DESCRIPTION:	BUILDING 4: FLOOR PLAN
SCALE:	1/8" = 1'-0"
DATE:	June 19, 2024

Coddington Cove
Commons
300 Coddington Highway
Middletown, Rhode Island, 02842

2024 CORDTSEN DESIGN ARCHITECTURE. ALL RIGHTS RESERVED. THIS DRAWING IS THE PROPERTY OF CORDTSEN DESIGN ARCHITECTURE. NO PART OF THIS DRAWING IS TO BE REPRODUCED OR TRANSMITTED IN ANY FORM OR BY ANY MEANS, ELECTRONIC OR MECHANICAL, INCLUDING PHOTOCOPYING, RECORDING, OR BY ANY INFORMATION STORAGE AND RETRIEVAL SYSTEM, WITHOUT THE WRITTEN PERMISSION OF CORDTSEN DESIGN ARCHITECTURE, INC.

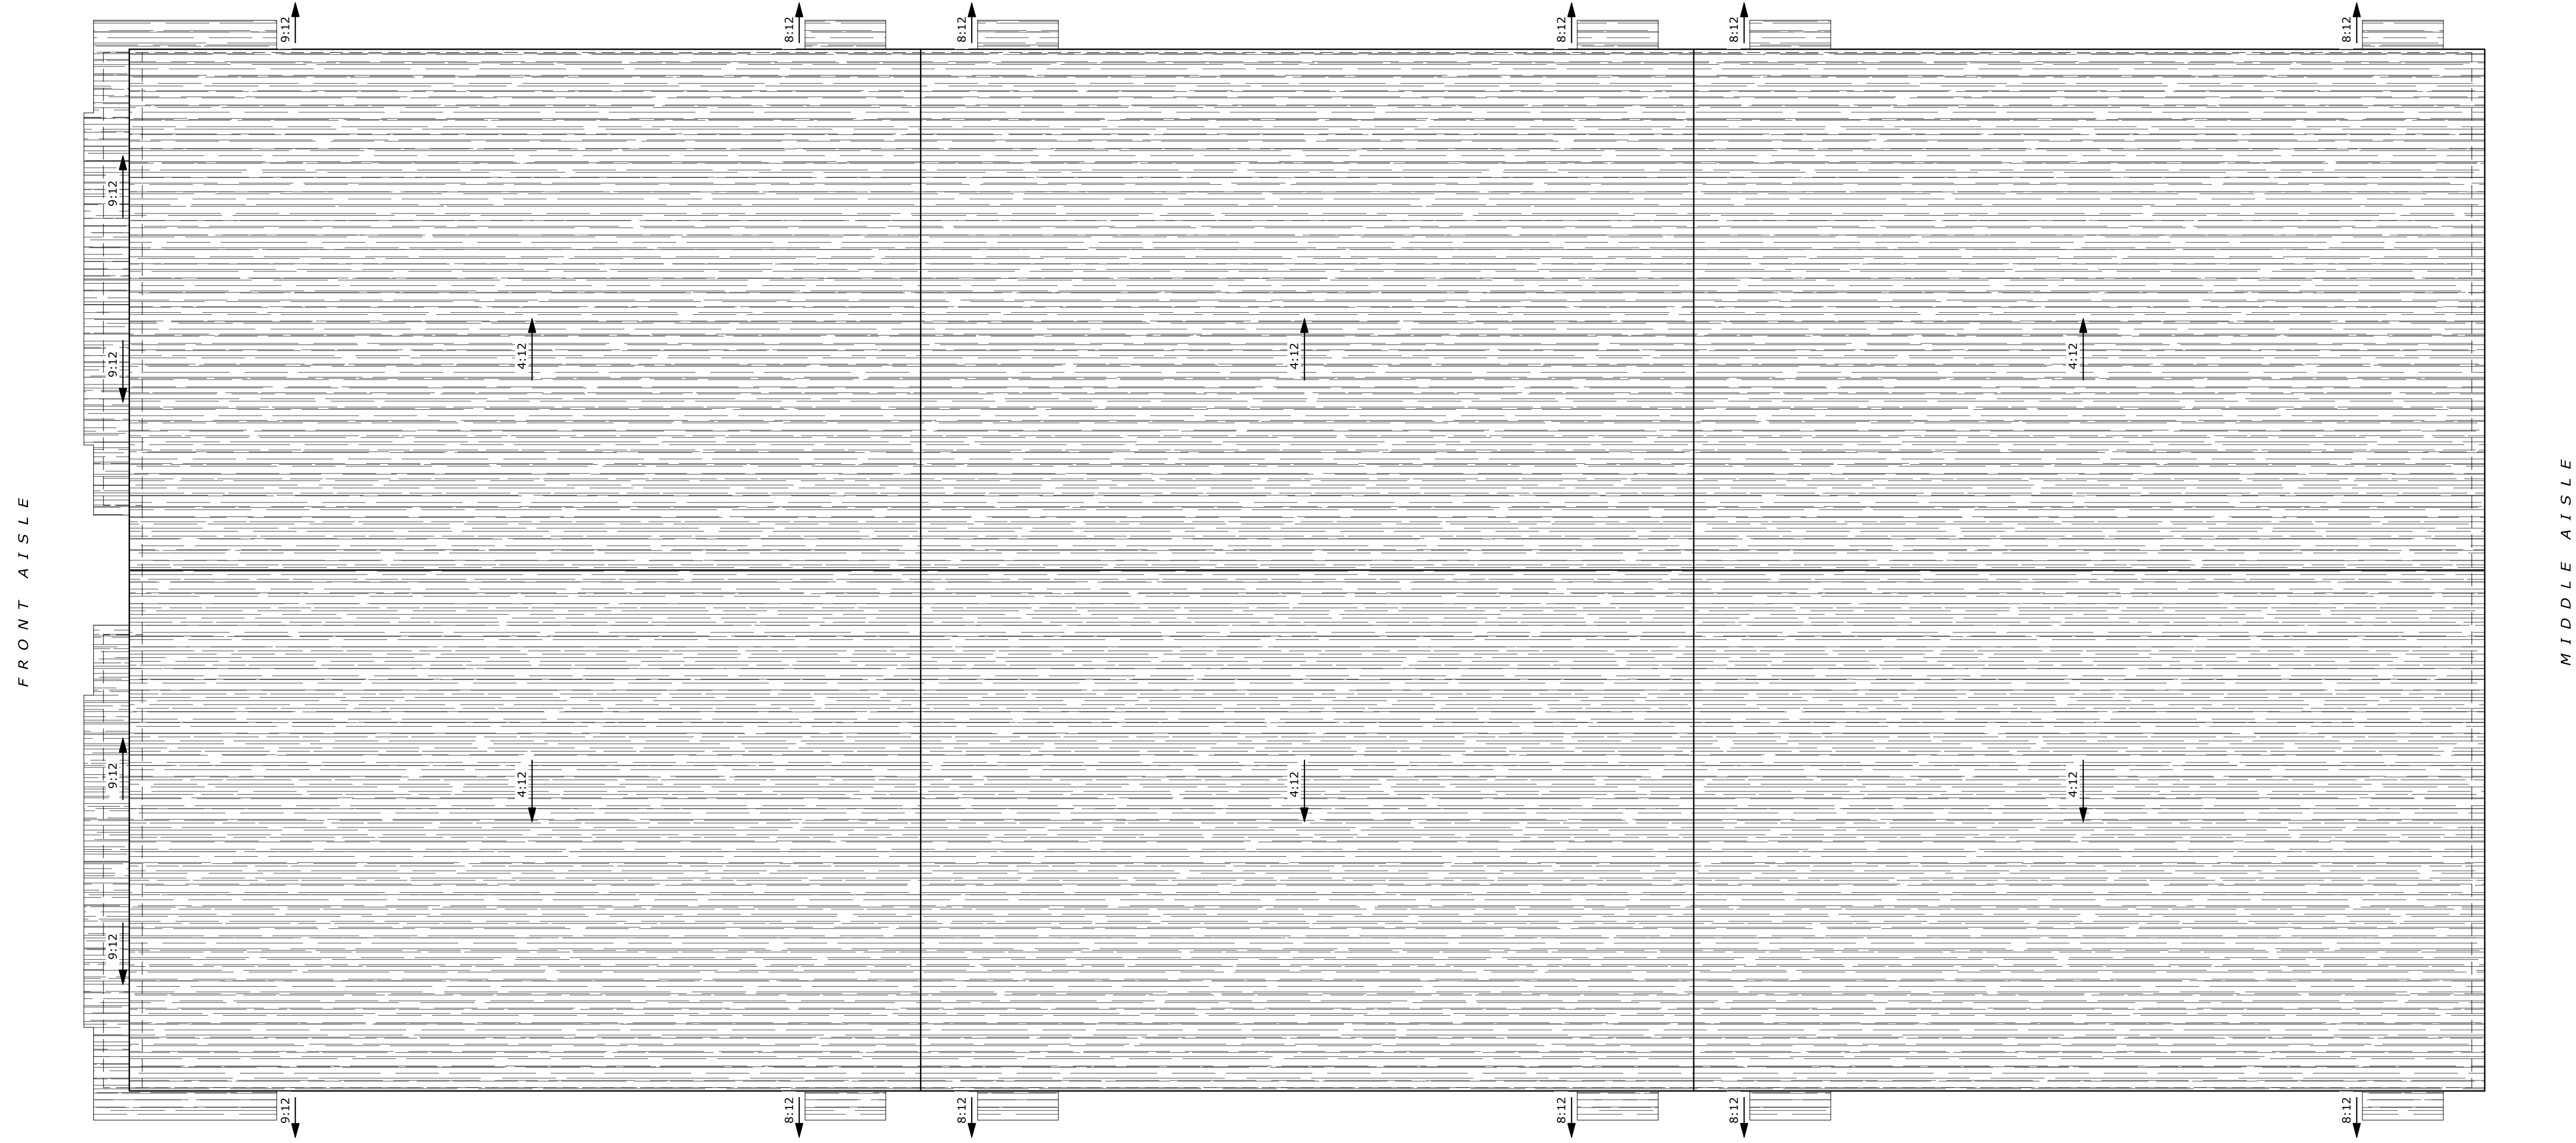

1 BUILDING 1: ROOF PLAN
Scale: 1/8"= 1'-0"

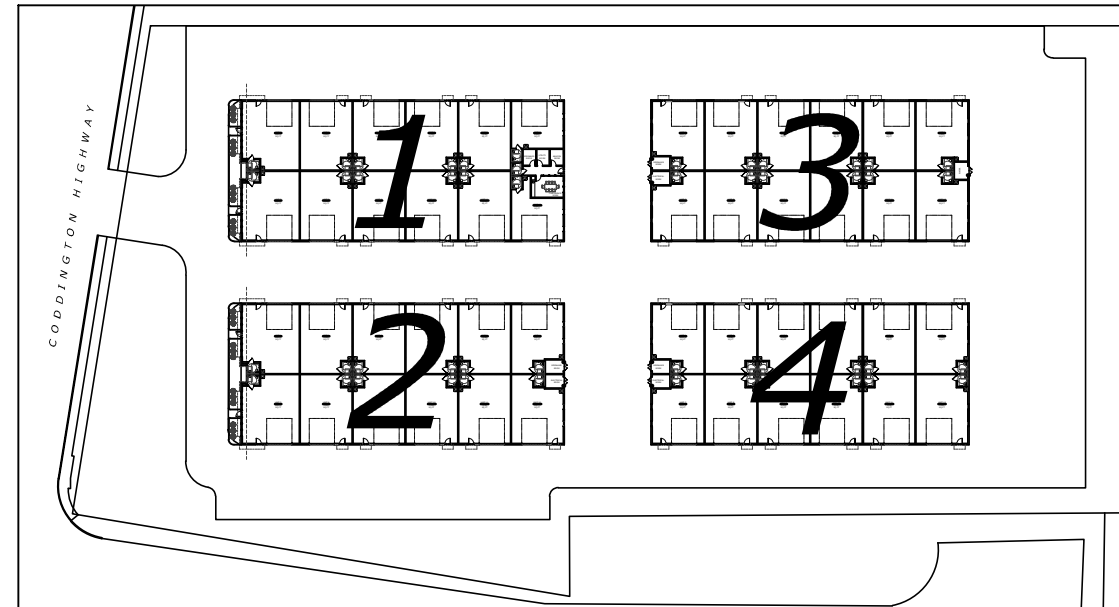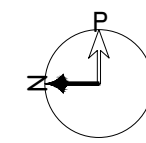

Coddington Cove
Commons
300 Coddington Highway
Middletown, Rhode Island, 02842

REVISIONS:


DESCRIPTION:
BUILDING 1: ROOF PLAN

SCALE: 1/8"=1'-0"

DATE: June 19, 2024

PROGRESS PRINT
DATE: 06/19/2024
NOT FOR CONSTRUCTION

FRONT AISLE


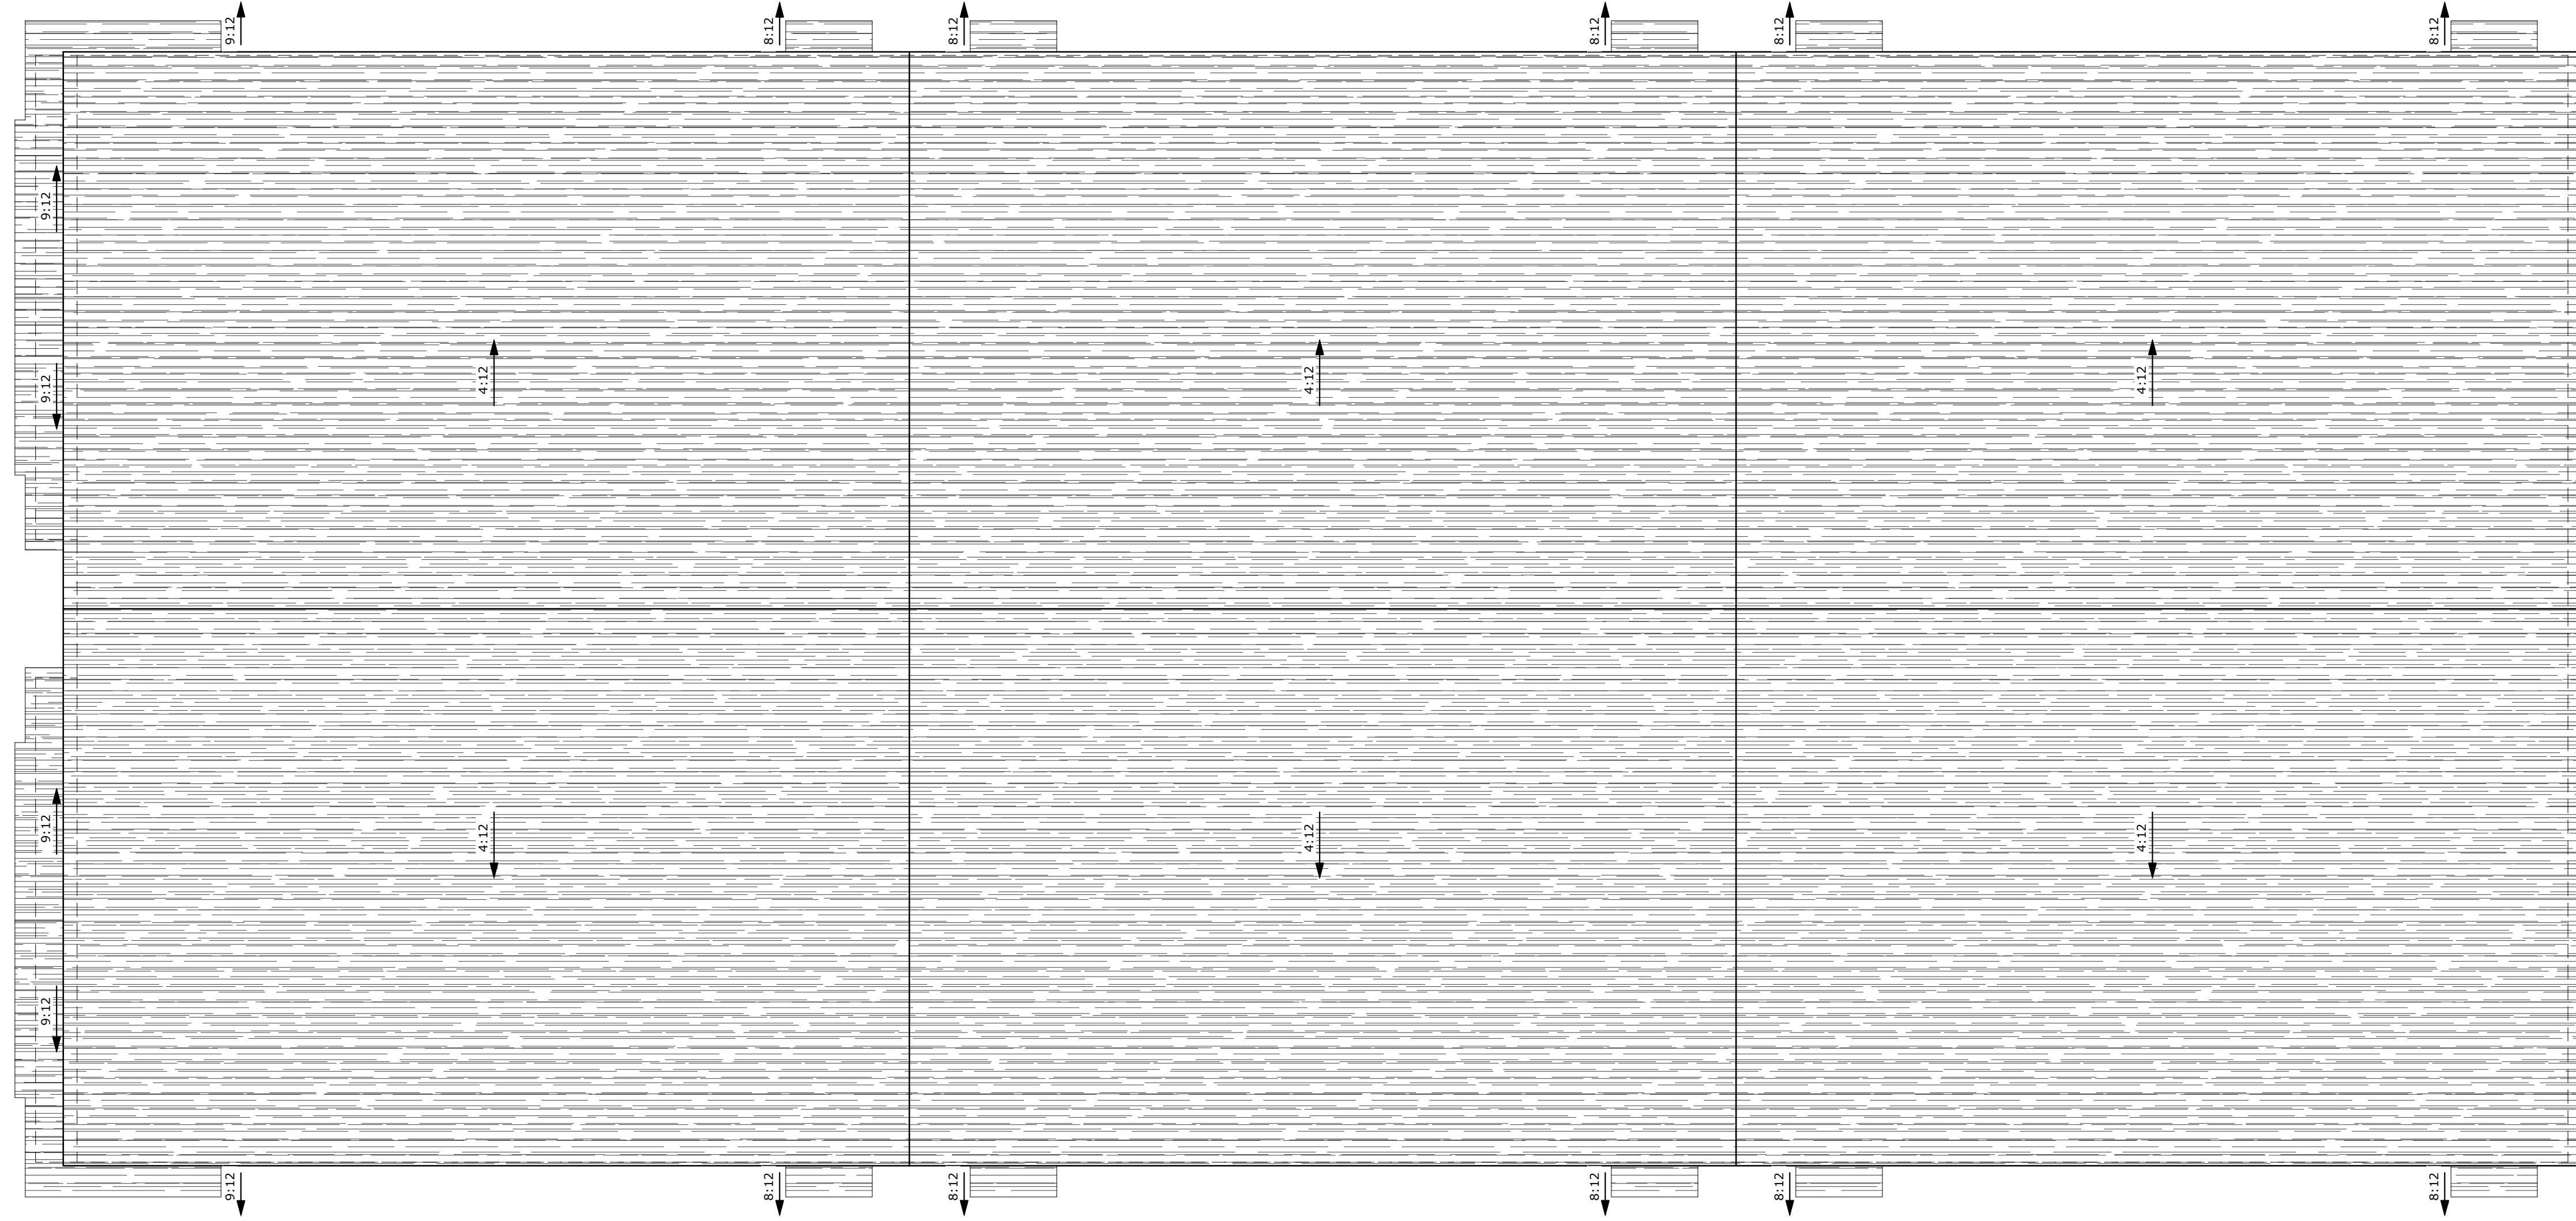


1 BUILDING 2: ROOF PLAN
Scale: 1/8" = 1'-0"

DRIVE AISLE

DRIVE AISLE

MIDDLE AISLE

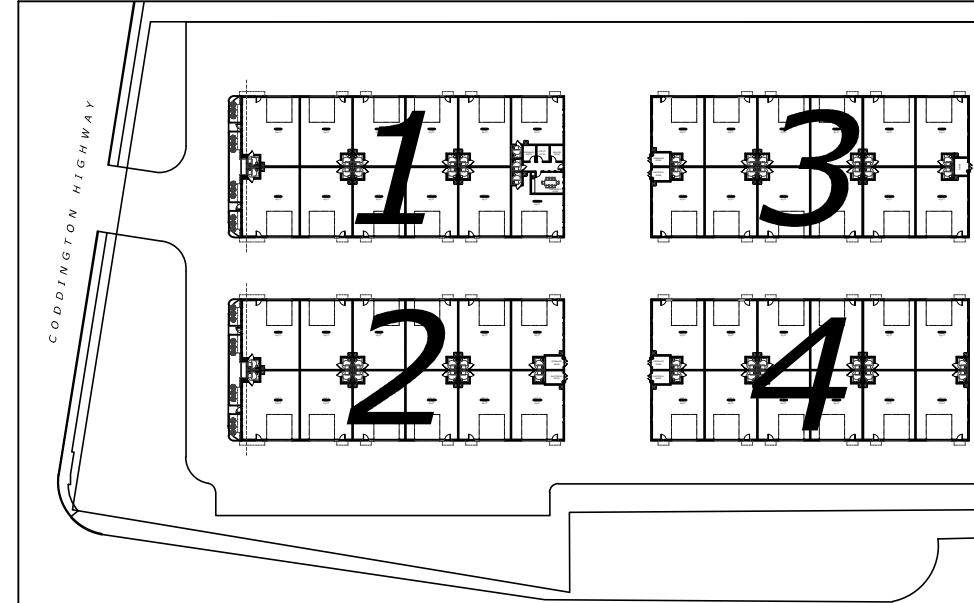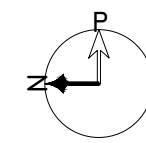

Coddington Cove
Commons
300 Coddington Highway
Middletown, Rhode Island, 02842

A1.5

DESCRIPTION:
BUILDING 2: ROOF PLAN


SCALE: 1/8"=1'-0"

DATE: June 19, 2024


REVISIONS:

PROGRESS PRINT
DATE: 06/19/2024
NOT FOR CONSTRUCTION



CORDTSEN
DESIGN
ARCHITECTURE
42 West Main Road
Middletown, RI 02842
CordtsenDesign.com
401.619.6689

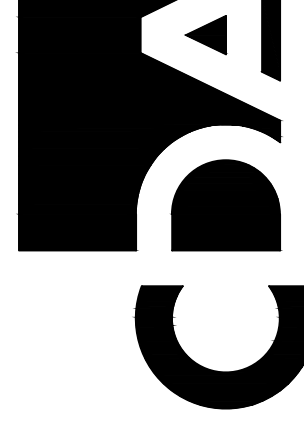

CENTER AISLE

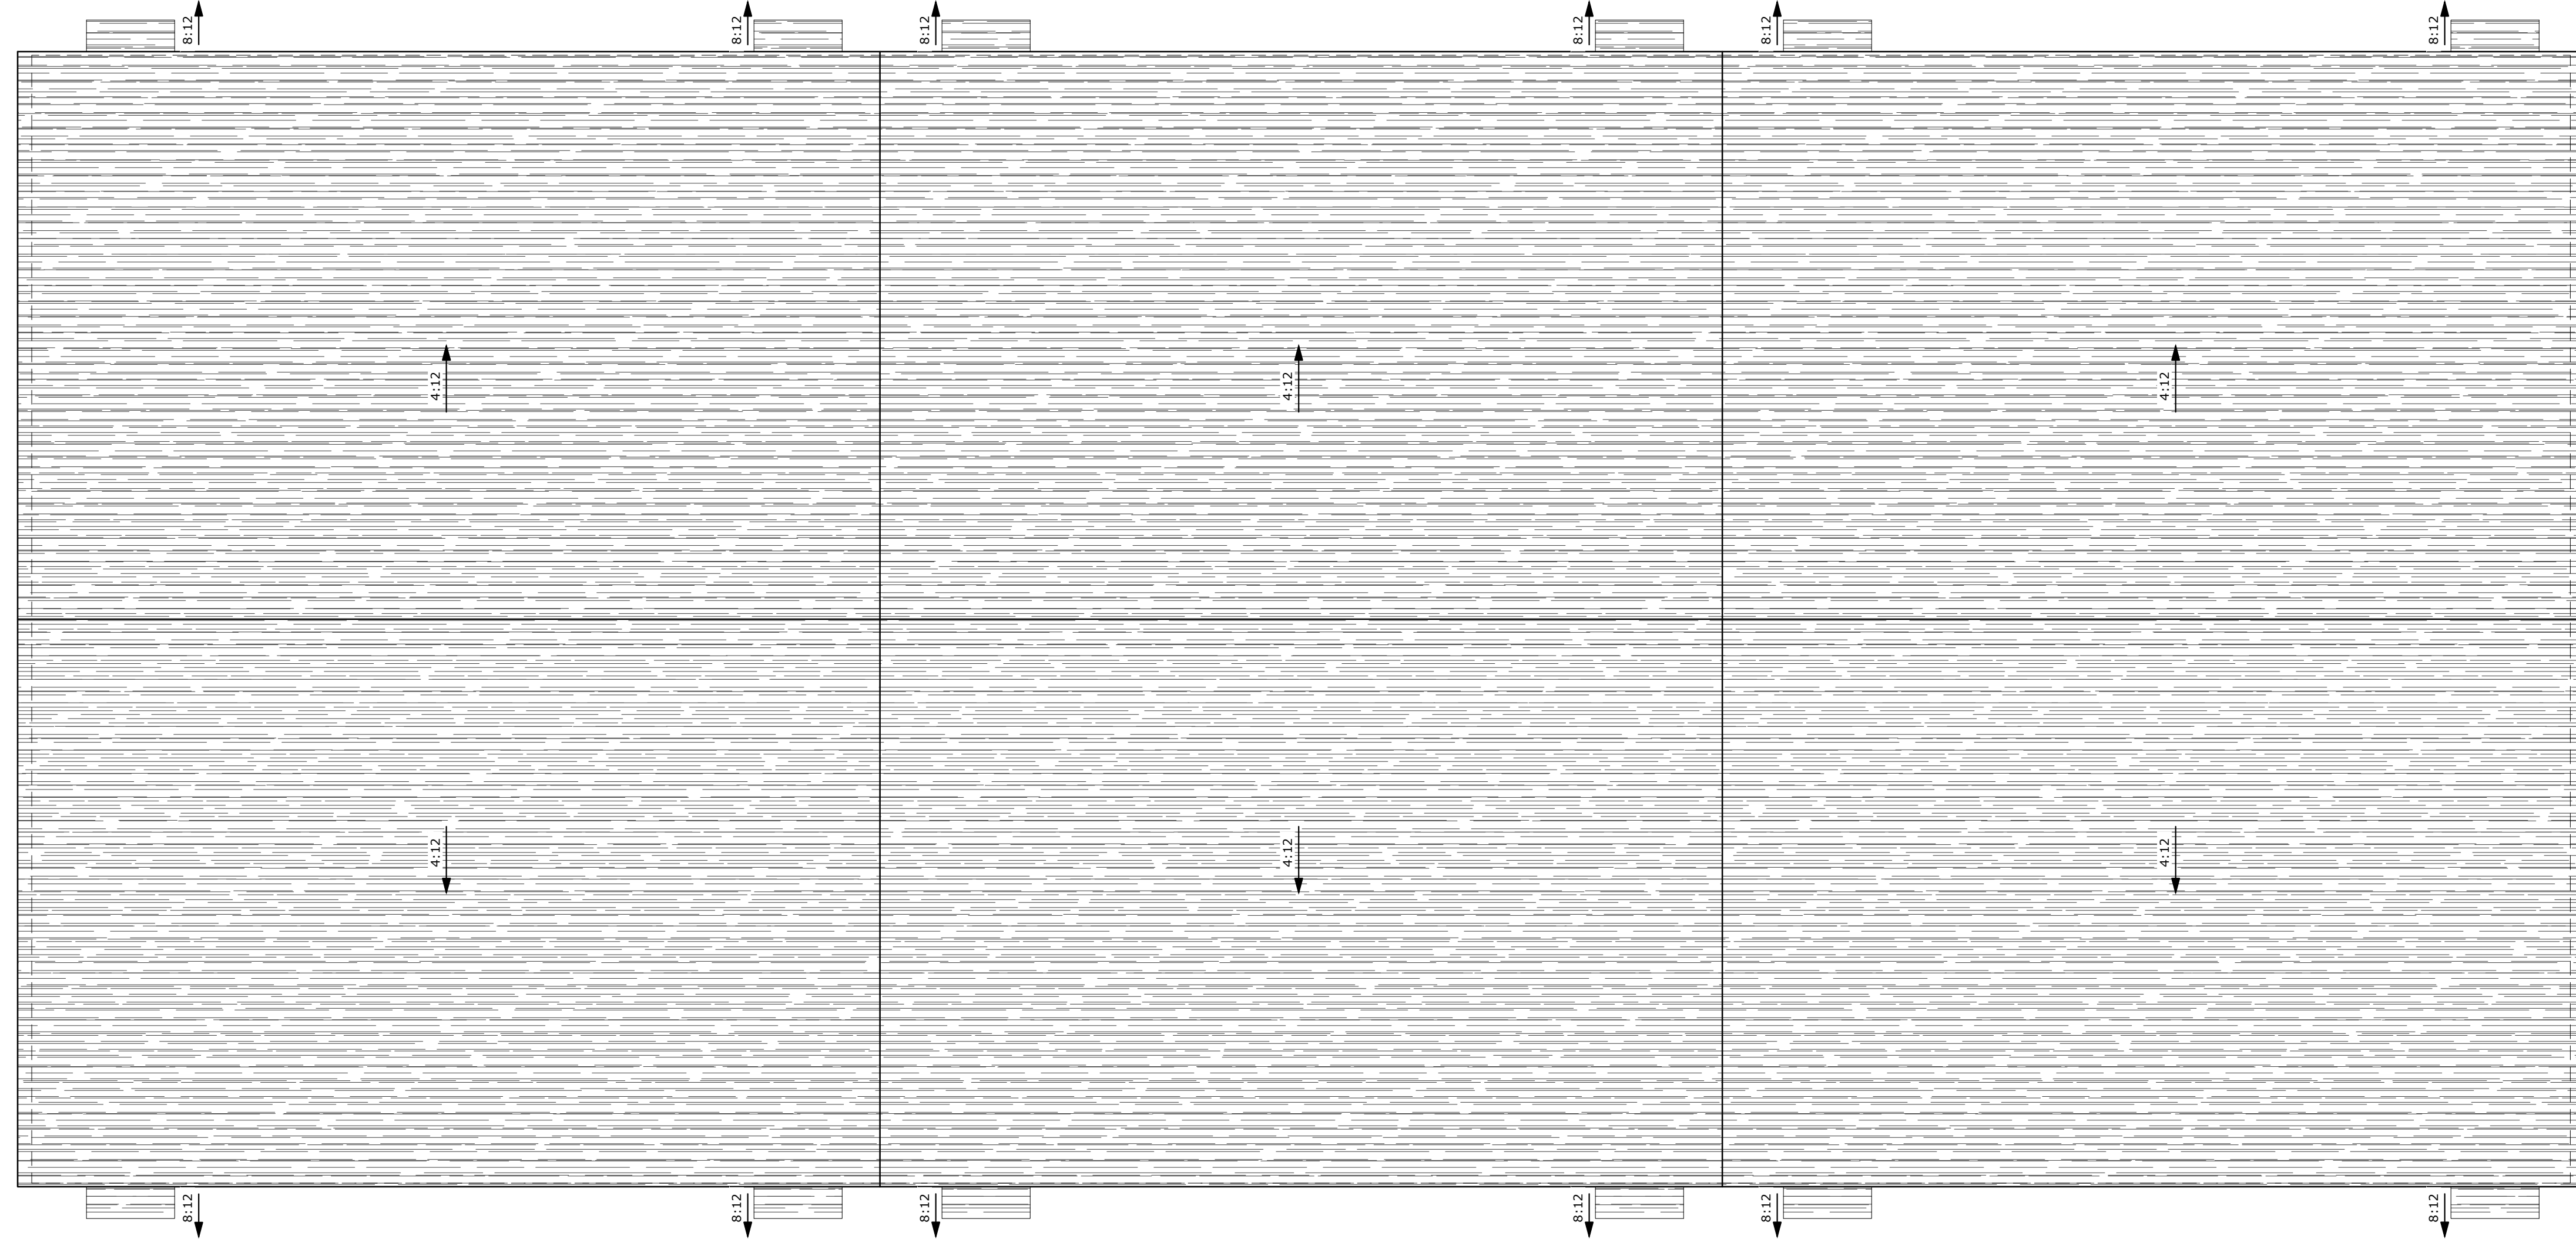

1 BUILDING 3: ROOF PLAN
Scale: 1/8" = 1'-0"

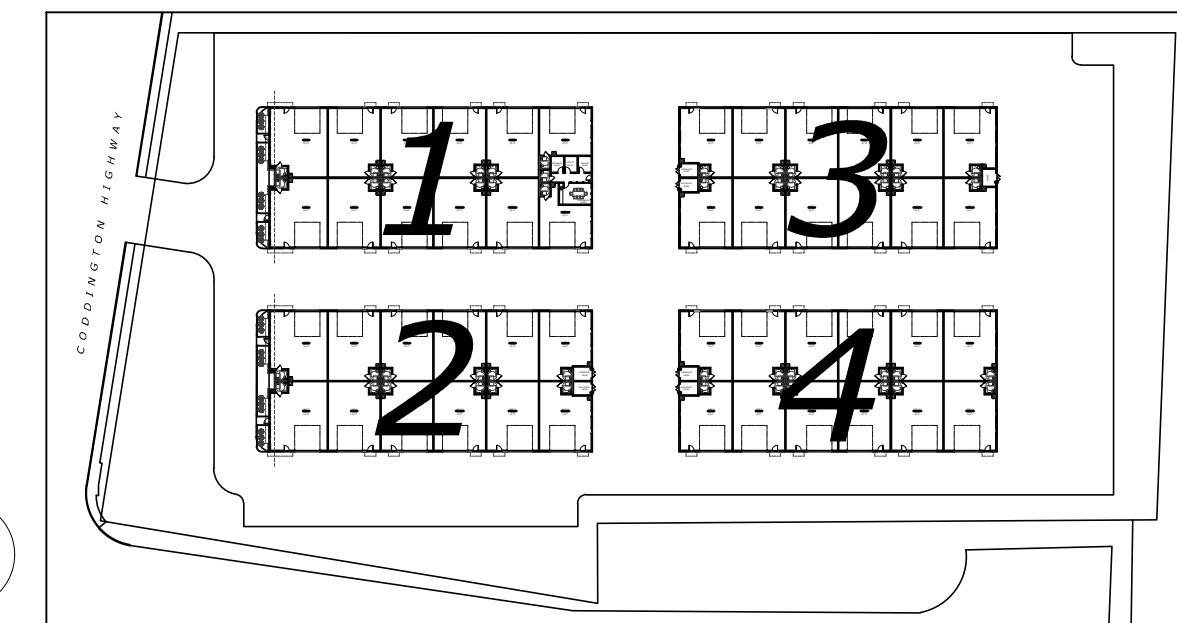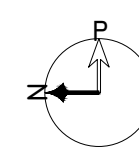

DRIVE AISLE

DRIVE AISLE

REAR AISLE

Coddington Cove
Commons
300 Coddington Highway
Middletown, Rhode Island, 02842

A1.6

REVISIONS:

DESCRIPTION:
BUILDING 3: ROOF PLAN

SCALE: 1/8"=1'-0"

DATE: June 19, 2024


PROGRESS PRINT
DATE: 06/19/2024
NOT FOR CONSTRUCTION

CORDTSEN
DESIGN
ARCHITECTURE
42 West Main Road
Middletown, RI 02842
CordtsenDesign.com
401.619.6689





2024 COPYRIGHT © THIS DRAWING IS NOT TO BE USED FOR MARKETING OR CONSTRUCTION OF ANY BUILDING WITHOUT WRITTEN APPROVAL FROM CORDTSEN DESIGN ARCHITECTURE, INC. ALL RIGHTS RESERVED. THIS DRAWING IS THE PROPERTY OF CORDTSEN DESIGN ARCHITECTURE, INC.

CENTER AISLE

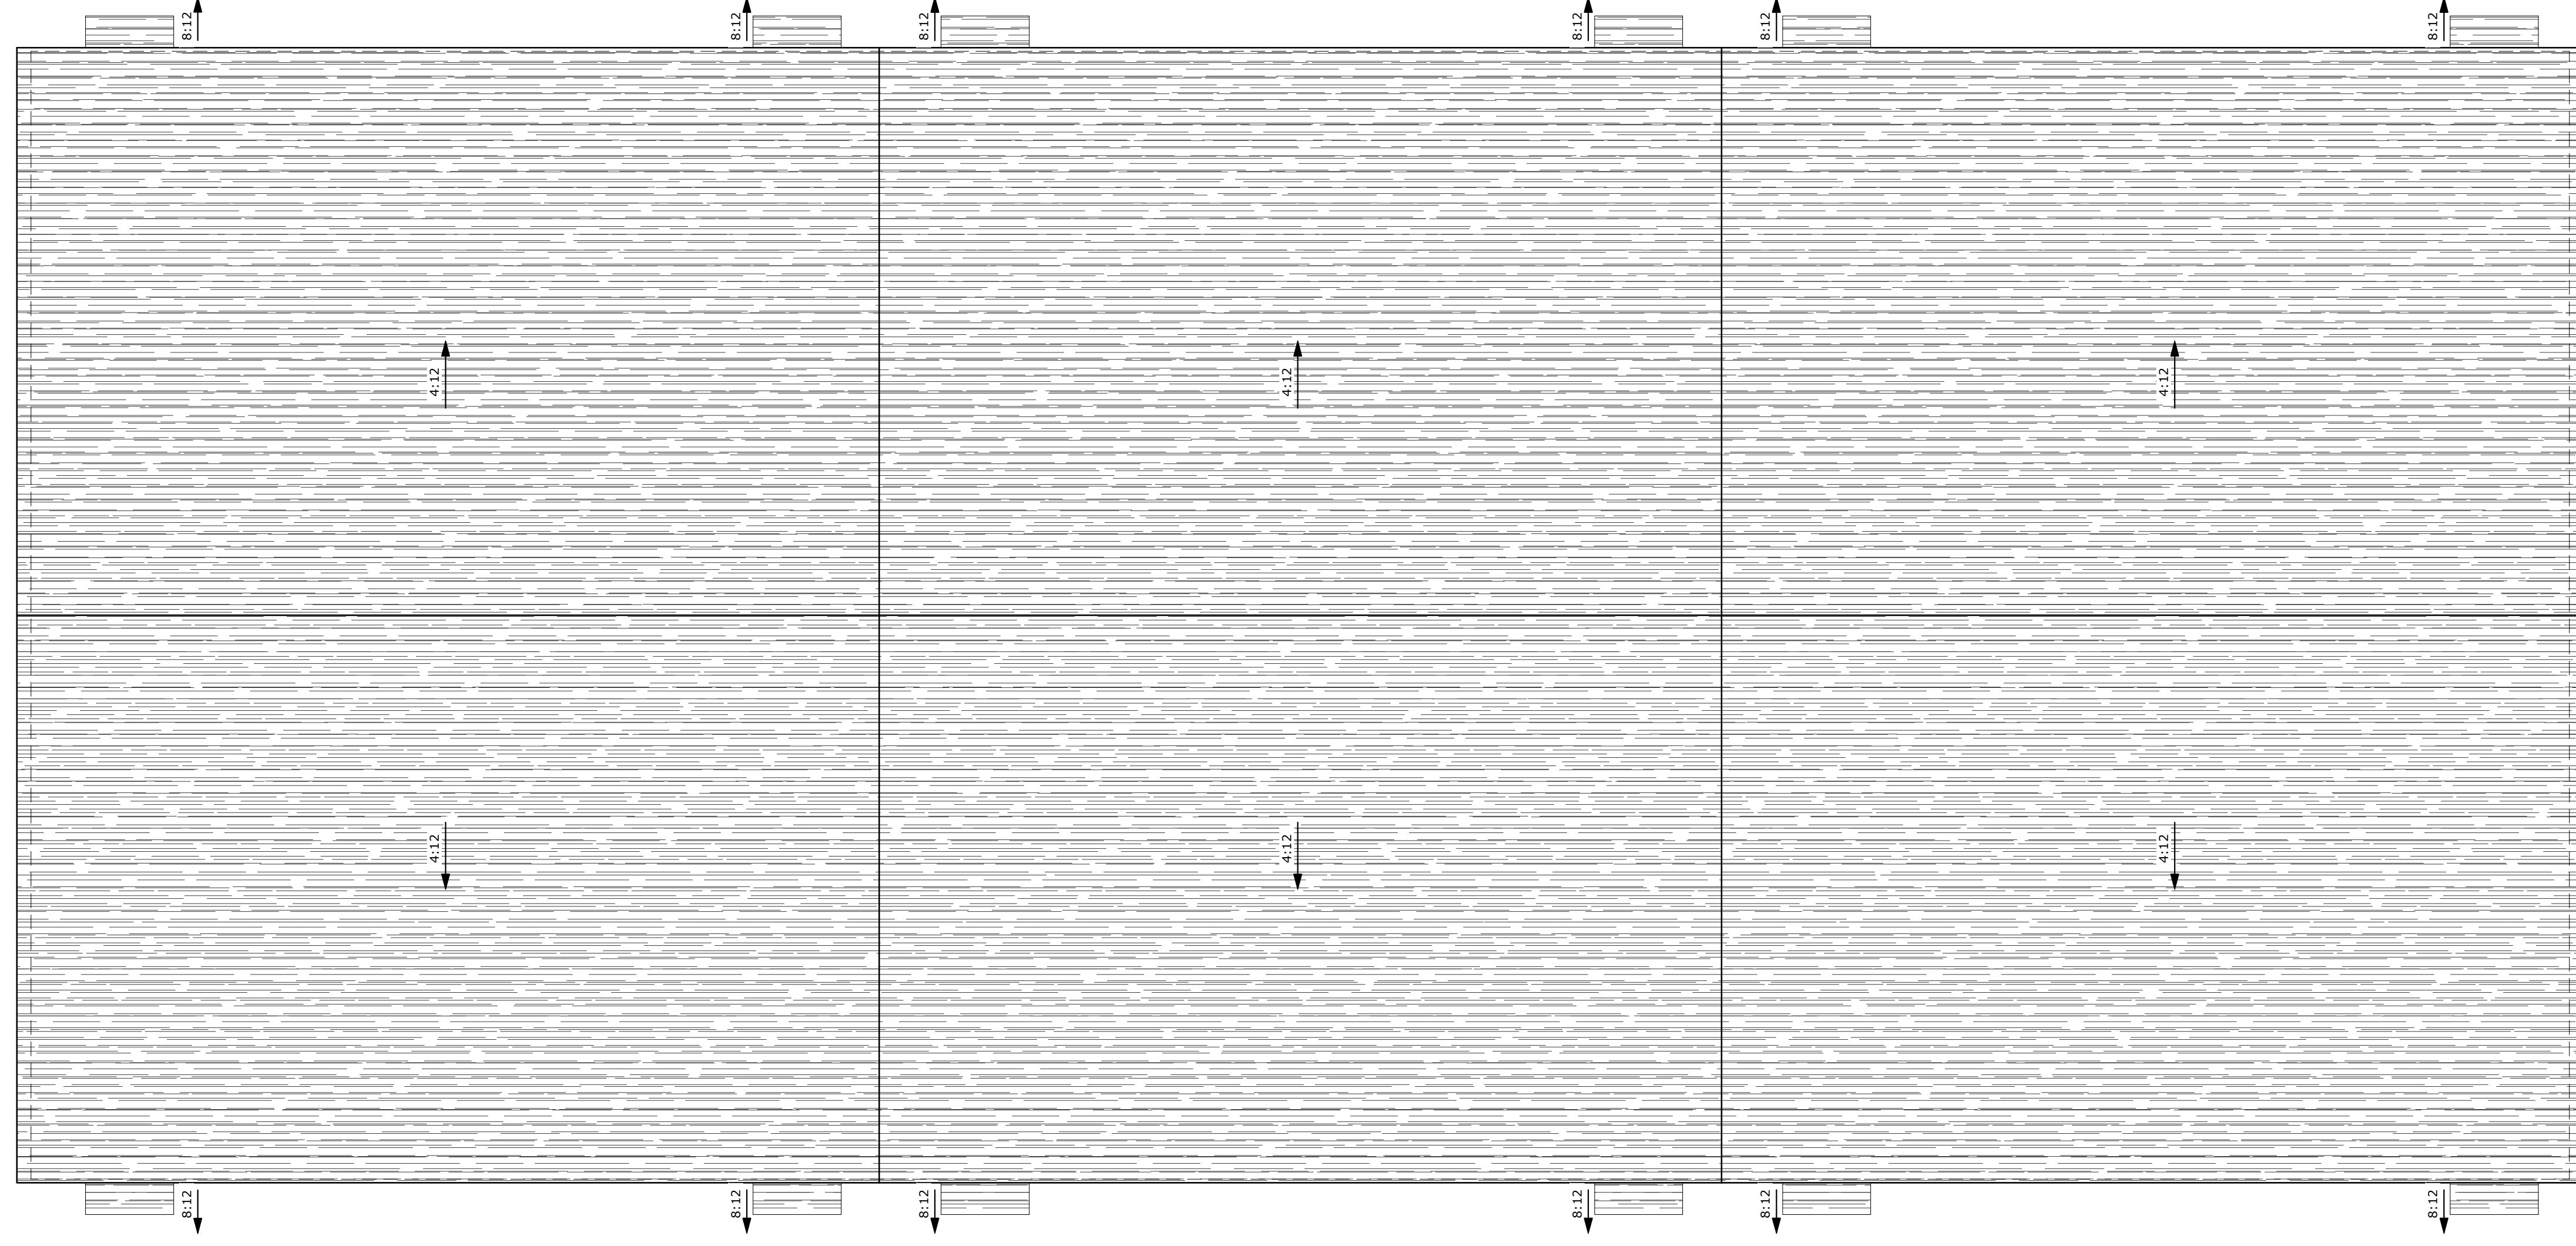

REAR AISLE

1 BUILDING 4: ROOF PLAN
Scale: 1/8" = 1'-0"

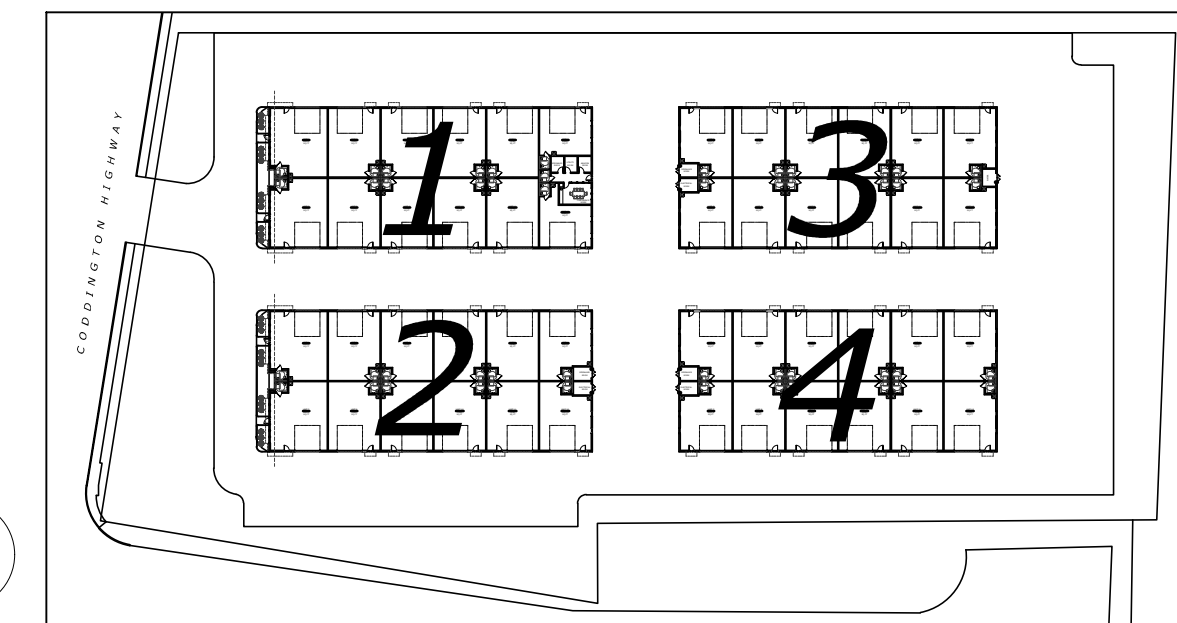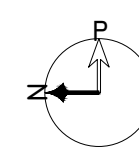

DRIVE AISLE

DRIVE AISLE

Coddington Cove
Commons
300 Coddington Highway
Middletown, Rhode Island, 02842

A1.7

DESCRIPTION:
BUILDING 4: ROOF PLAN

SCALE: 1/8"=1'-0"

DATE: June 19, 2024


PROGRESS PRINT
DATE: 06/19/2024
NOT FOR CONSTRUCTION

CORDTSEN
DESIGN
ARCHITECTURE


42 West Main Road
Middletown, RI 02842
CordtsenDesign.com
401.619.6689

CDA


REVISIONS:

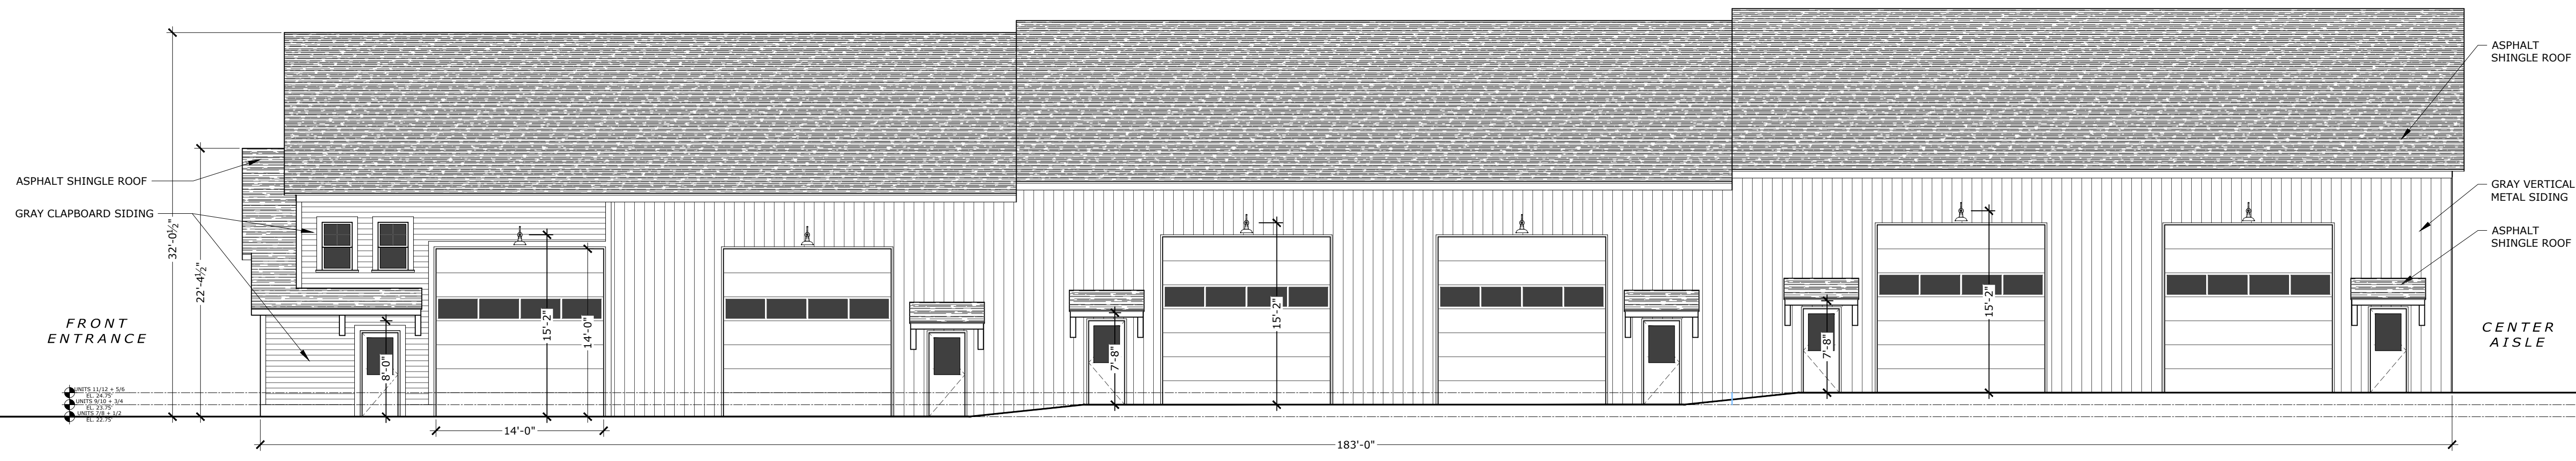


1 BUILDING 1: WEST ELEVATION
Scale: 1/8"= 1'-0"

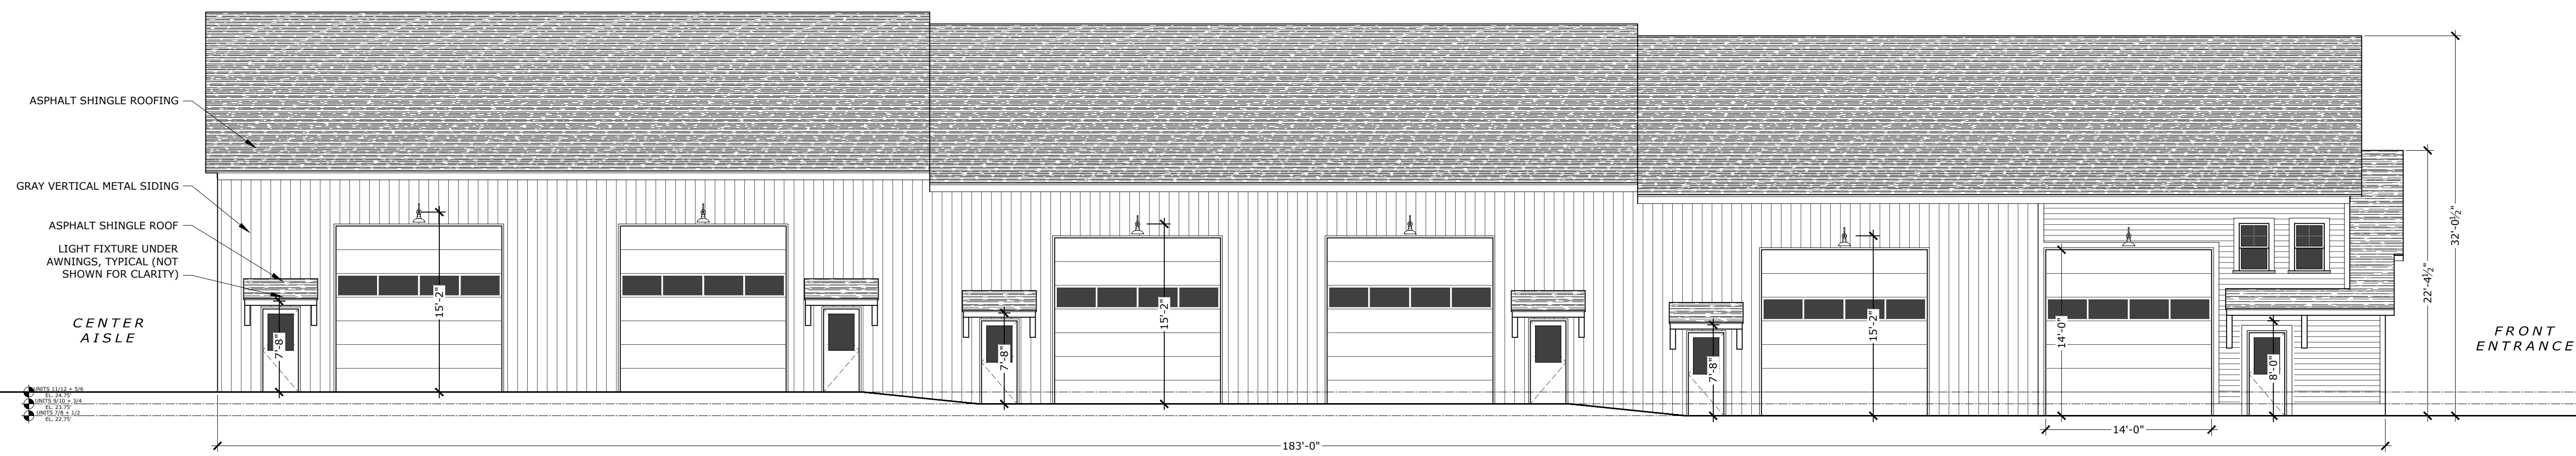


2 BUILDING 1: EAST ELEVATION
Scale: 1/8"= 1'-0"

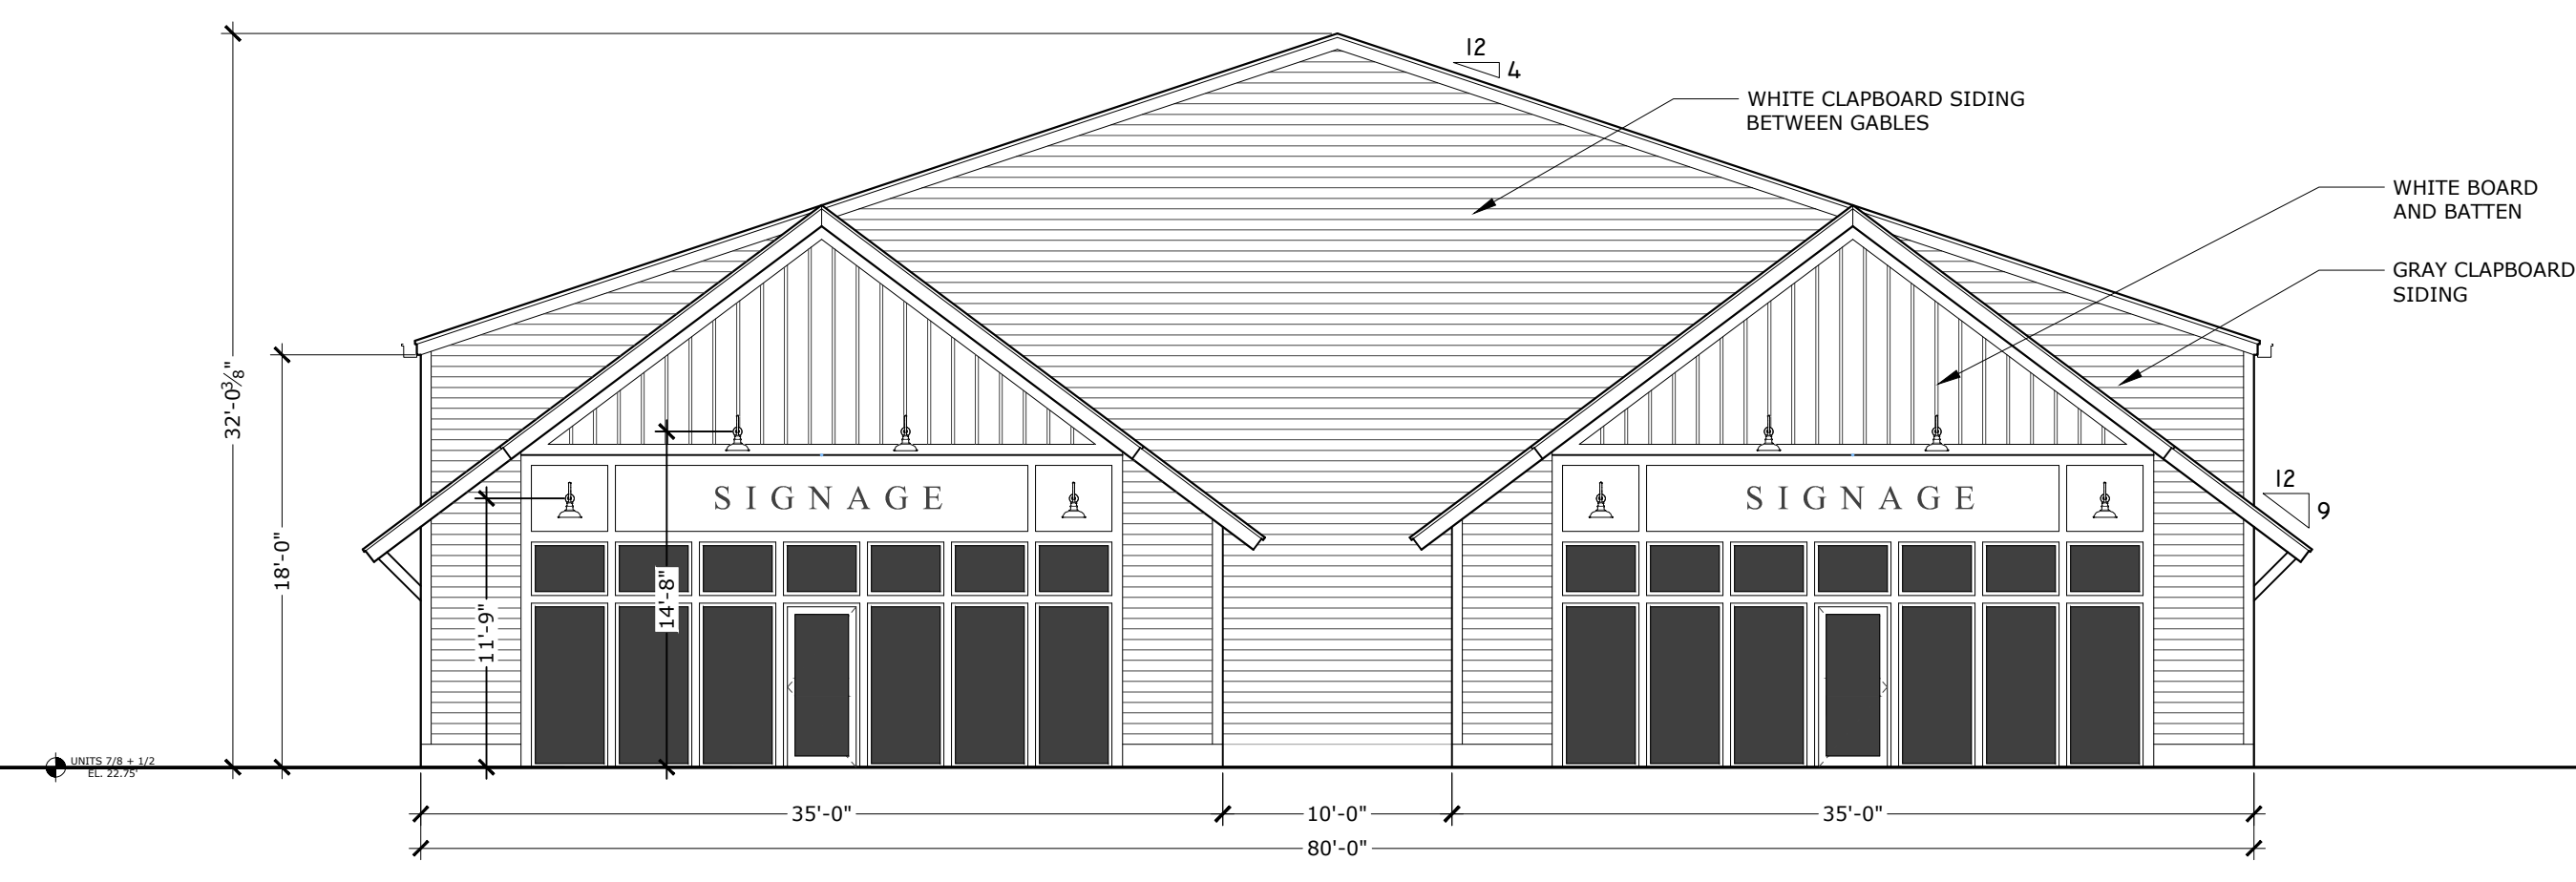


3 BUILDING 1: NORTH ELEVATION
Scale: 1/8"= 1'-0"

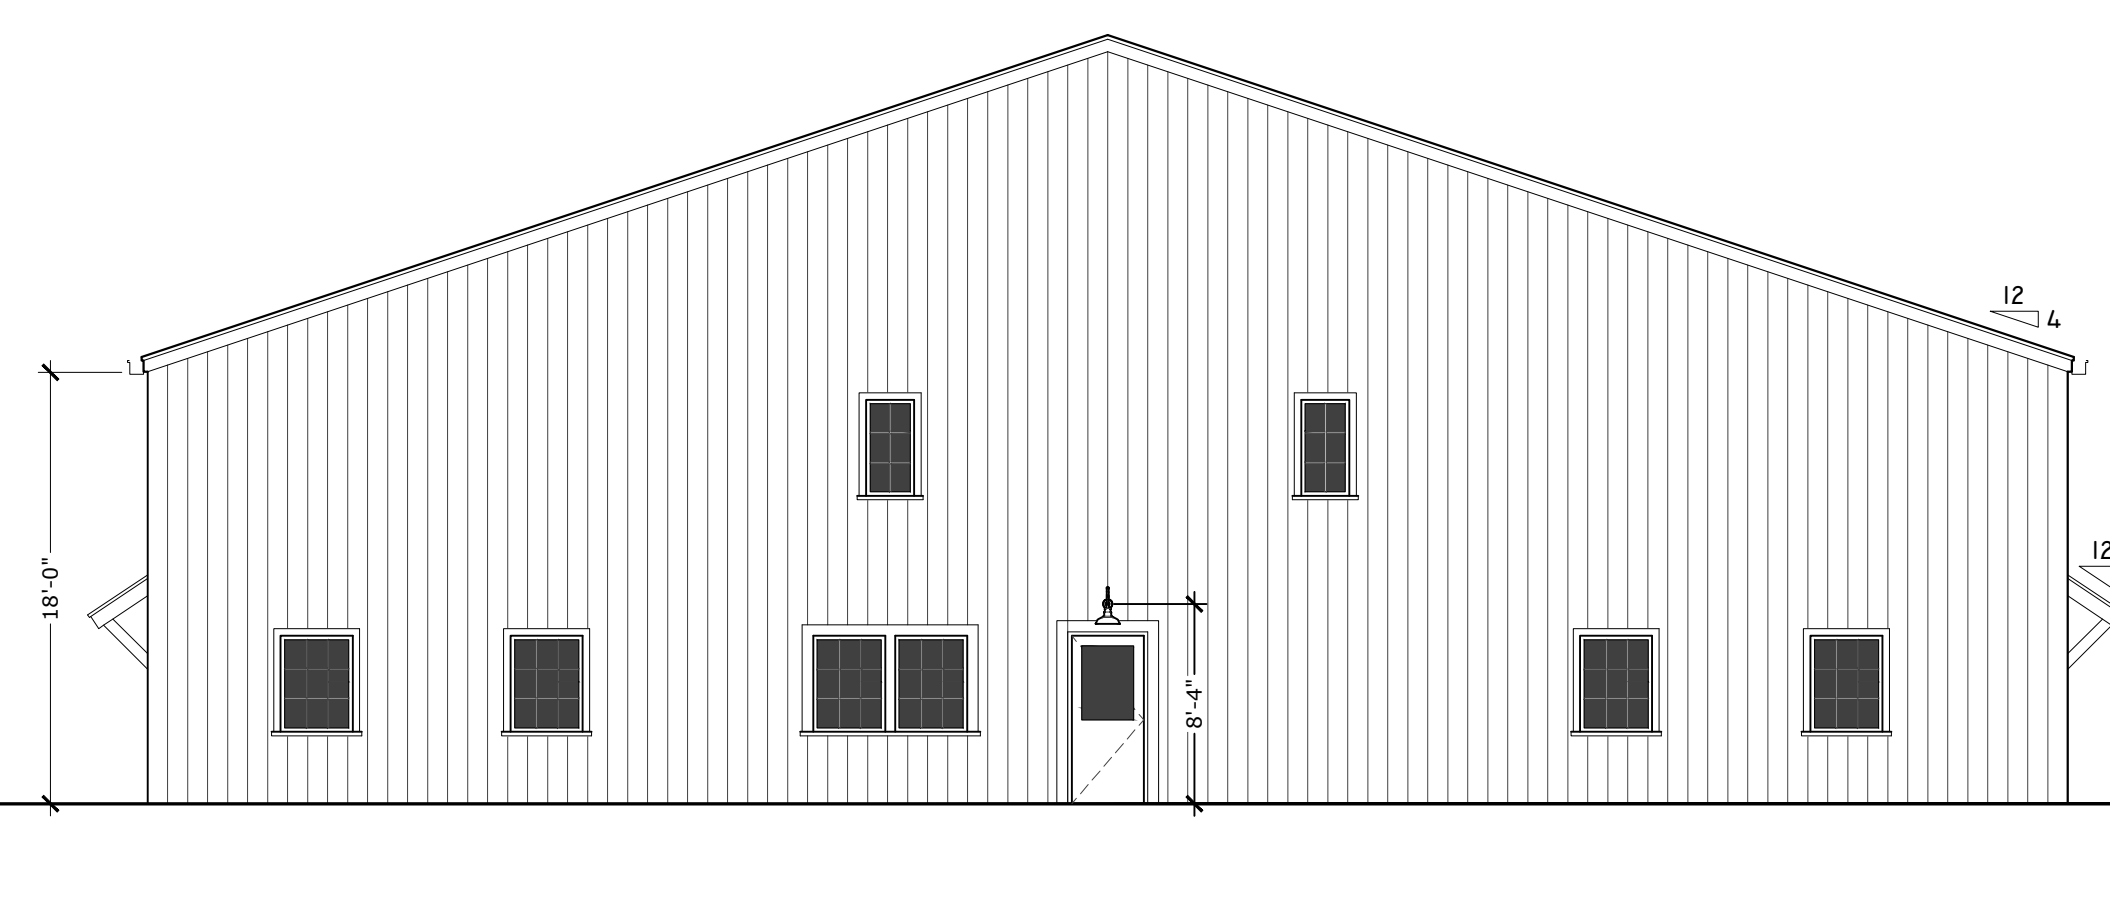


4 BUILDING 1: SOUTH ELEVATION
Scale: 1/8"= 1'-0"

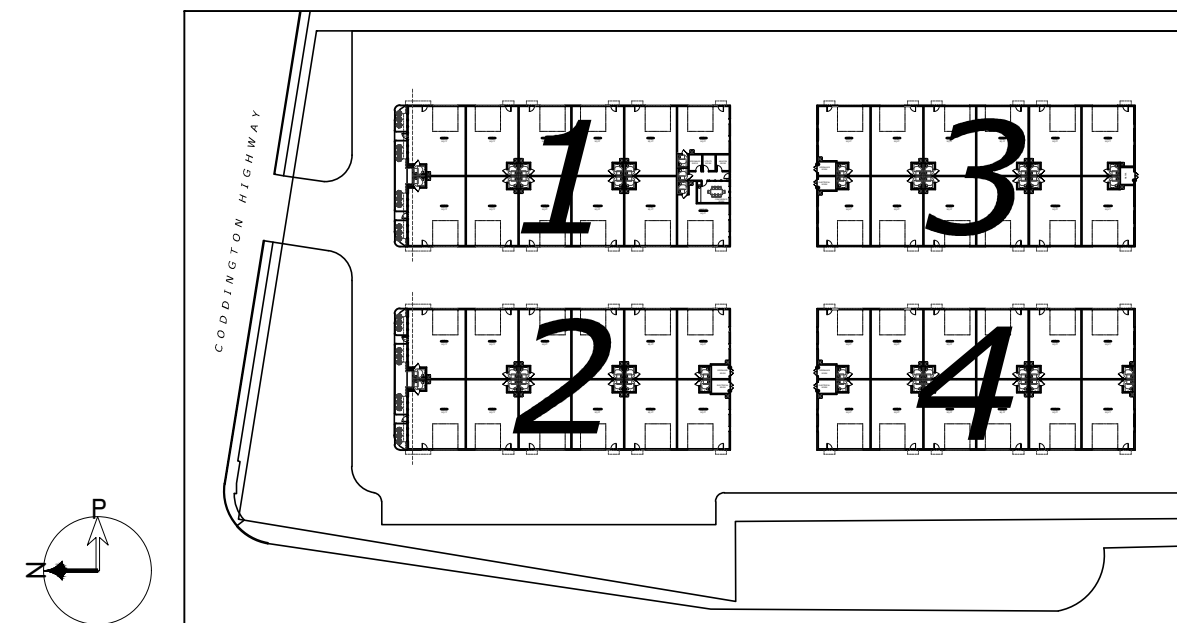


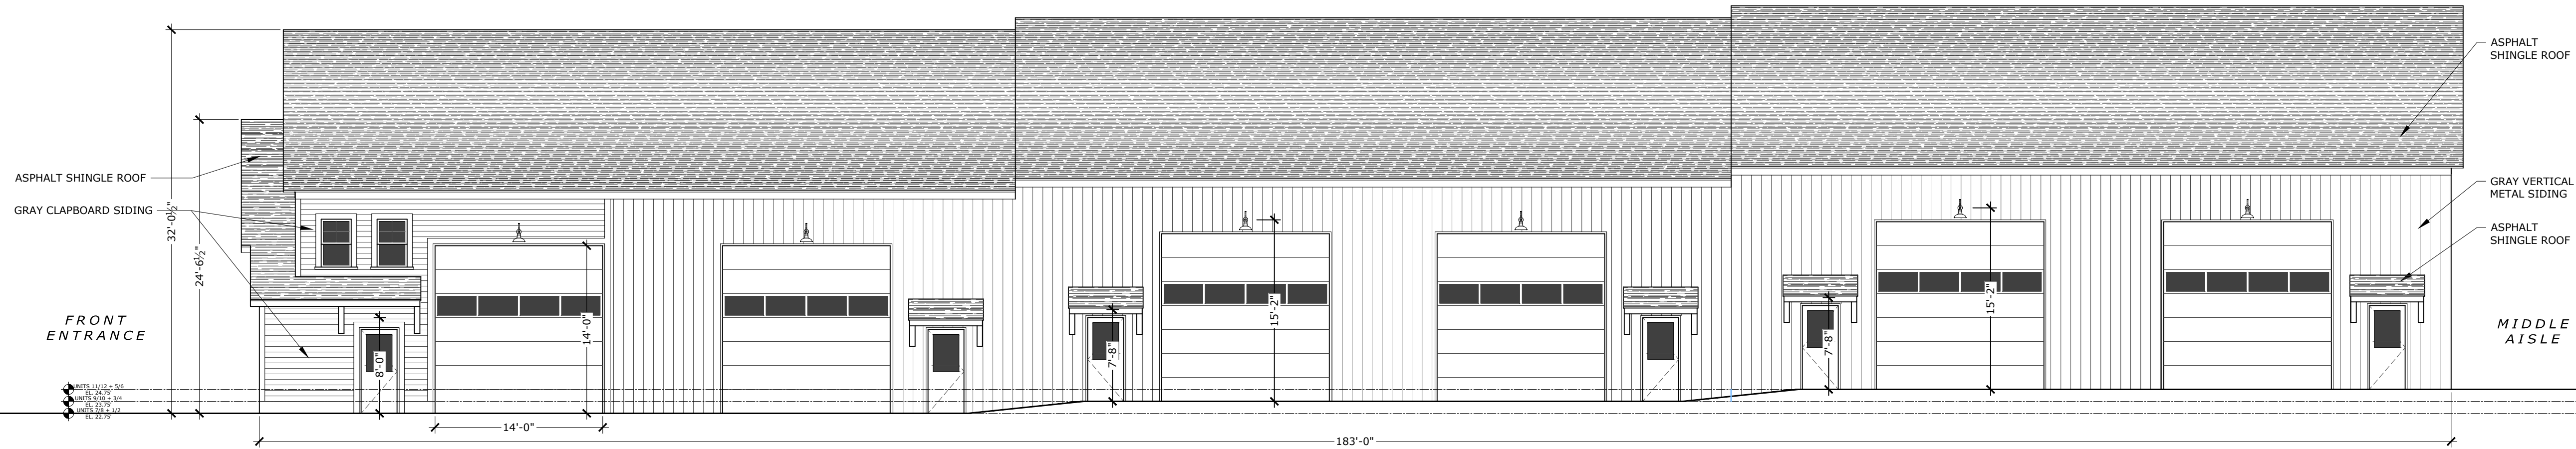


1 BUILDING 2: WEST ELEVATION
Scale: 1/8" = 1'-0"

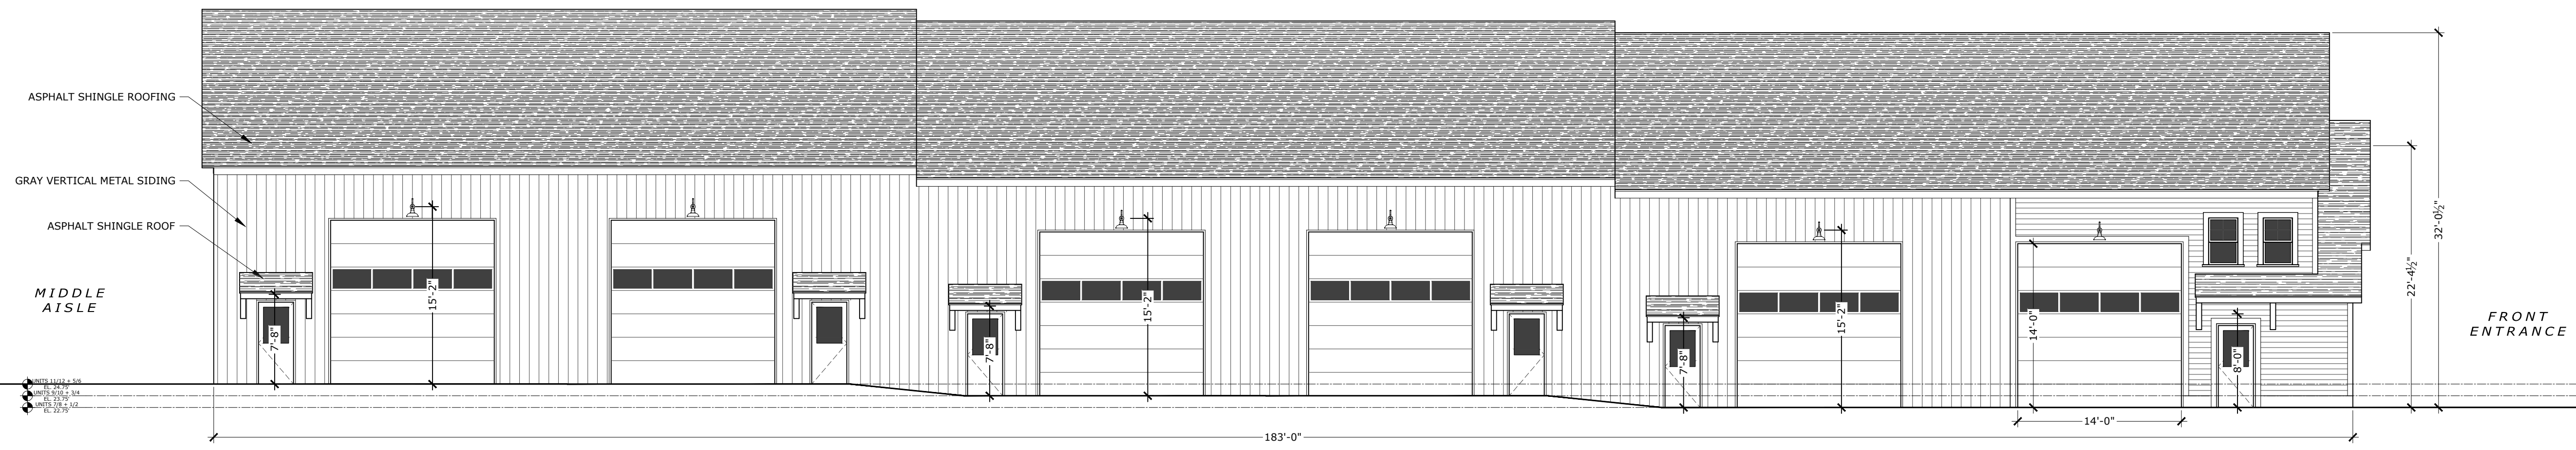


2 BUILDING 2: EAST ELEVATION
Scale: 1/8" = 1'-0"

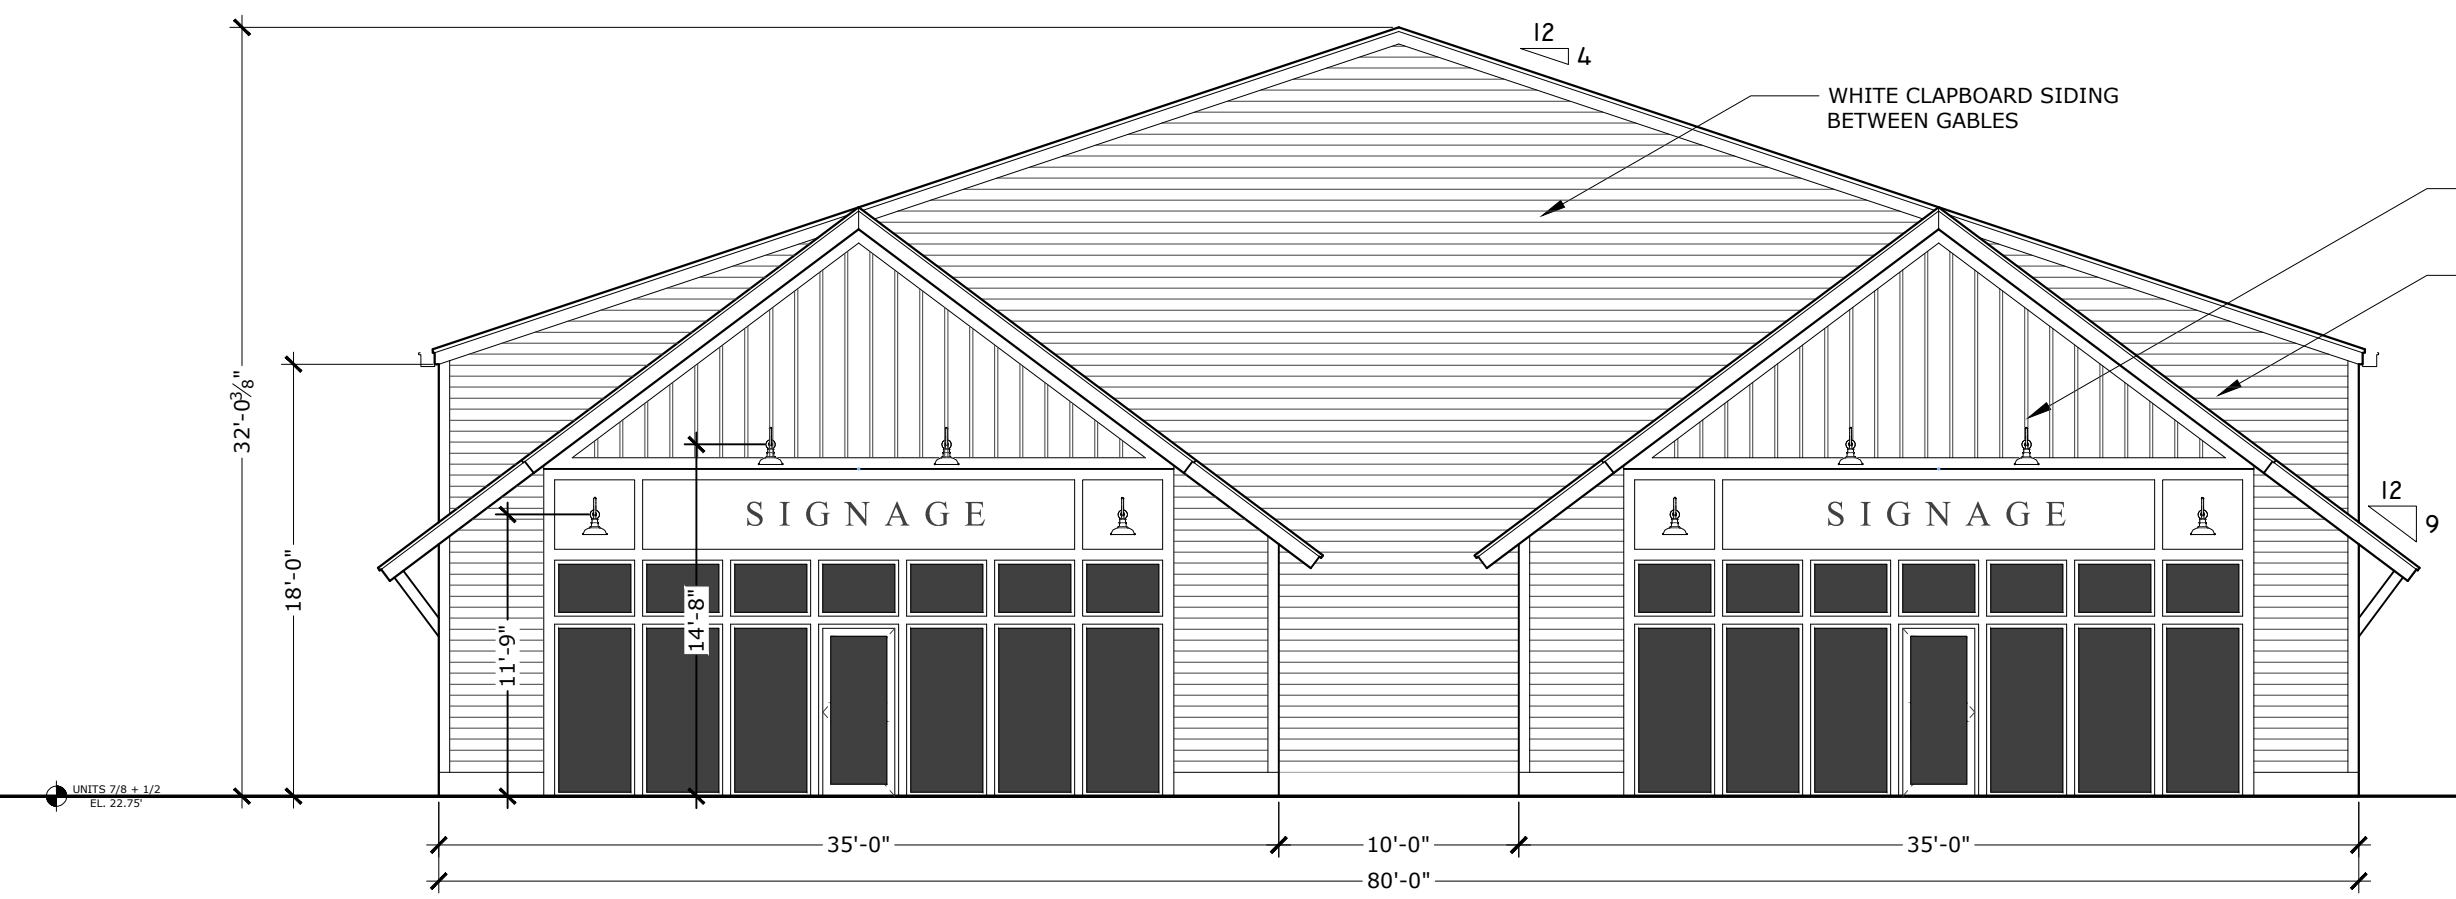


3 BUILDING 2: NORTH ELEVATION
Scale: 1/8" = 1'-0"

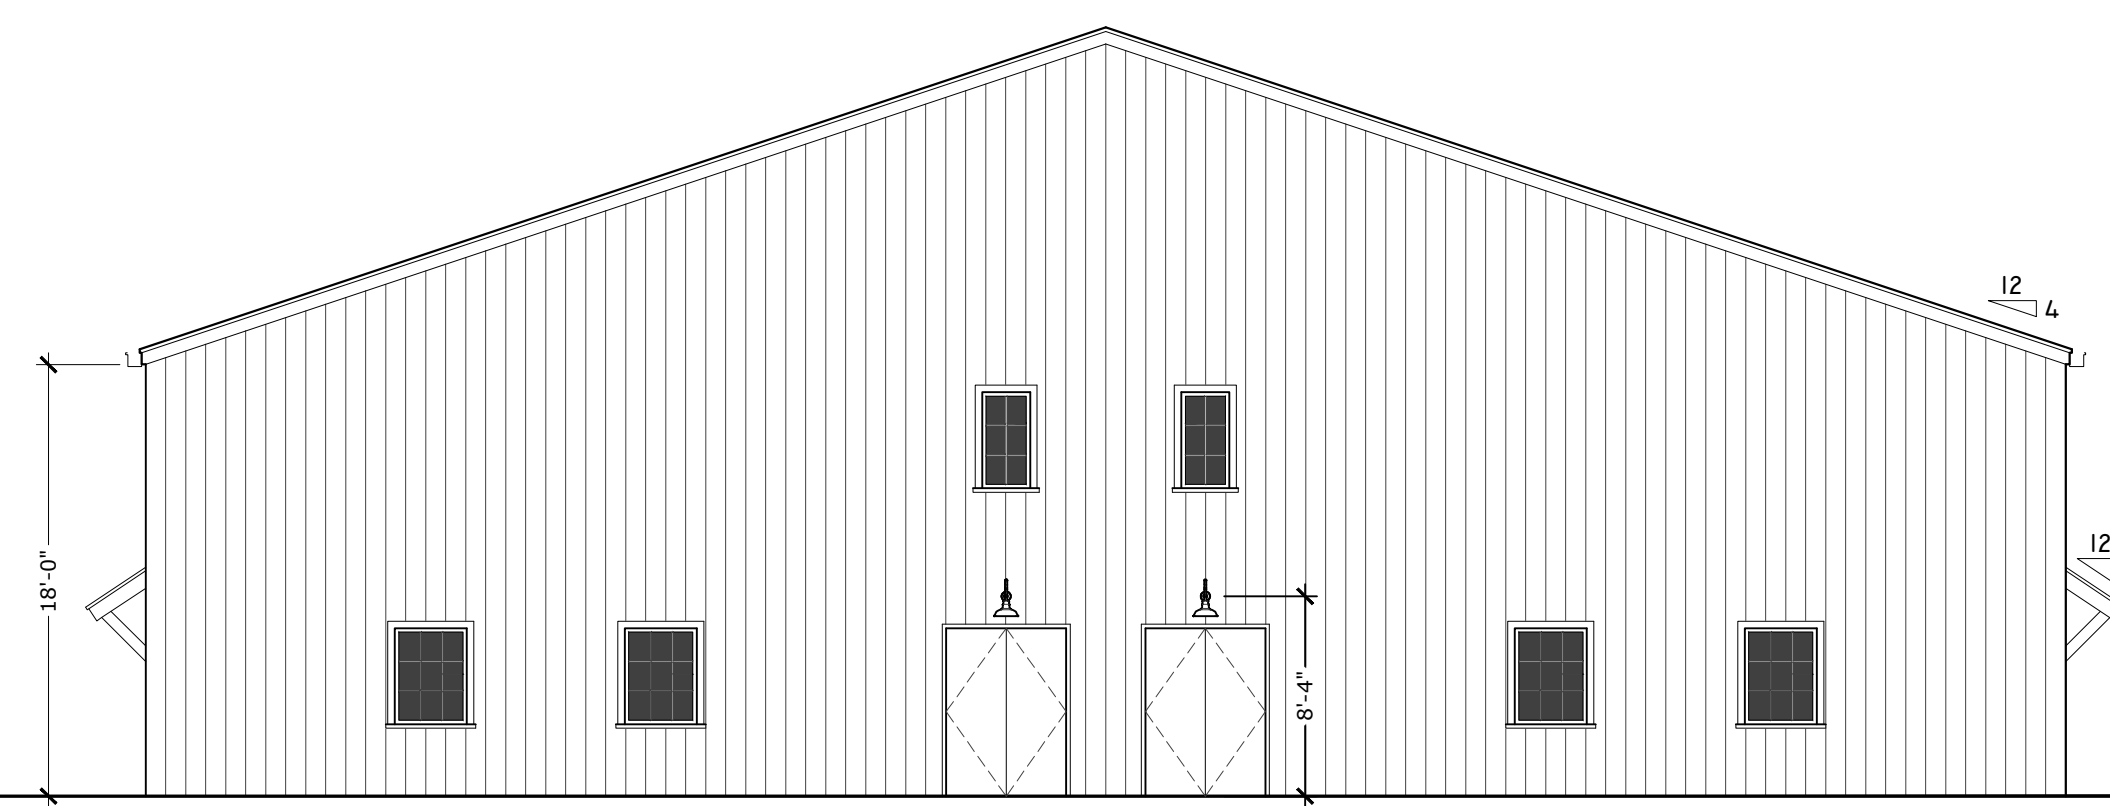


4 BUILDING 2: SOUTH ELEVATION
Scale: 1/8" = 1'-0"

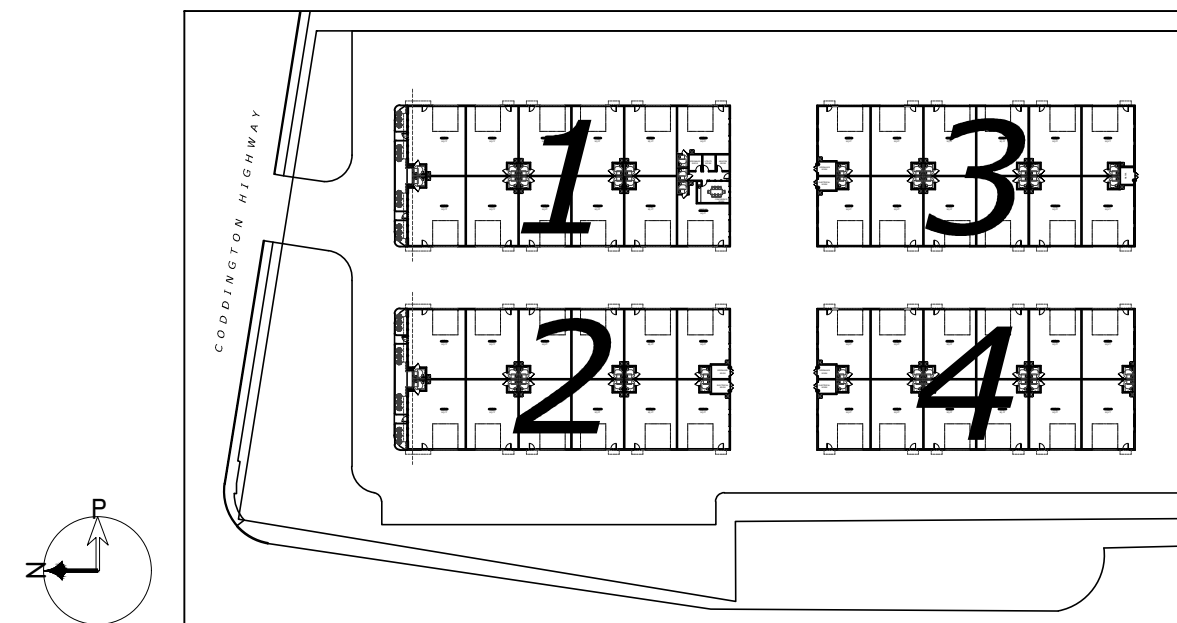


2024 COPYRIGHT © CORDTSEN DESIGN ARCHITECTURE. ALL RIGHTS RESERVED. THIS DRAWING IS THE PROPERTY OF CORDTSEN DESIGN ARCHITECTURE. NO PART OF THIS DRAWING IS TO BE REPRODUCED OR TRANSMITTED IN ANY FORM OR BY ANY MEANS, ELECTRONIC OR MECHANICAL, WITHOUT THE WRITTEN PERMISSION OF CORDTSEN DESIGN ARCHITECTURE, INC.

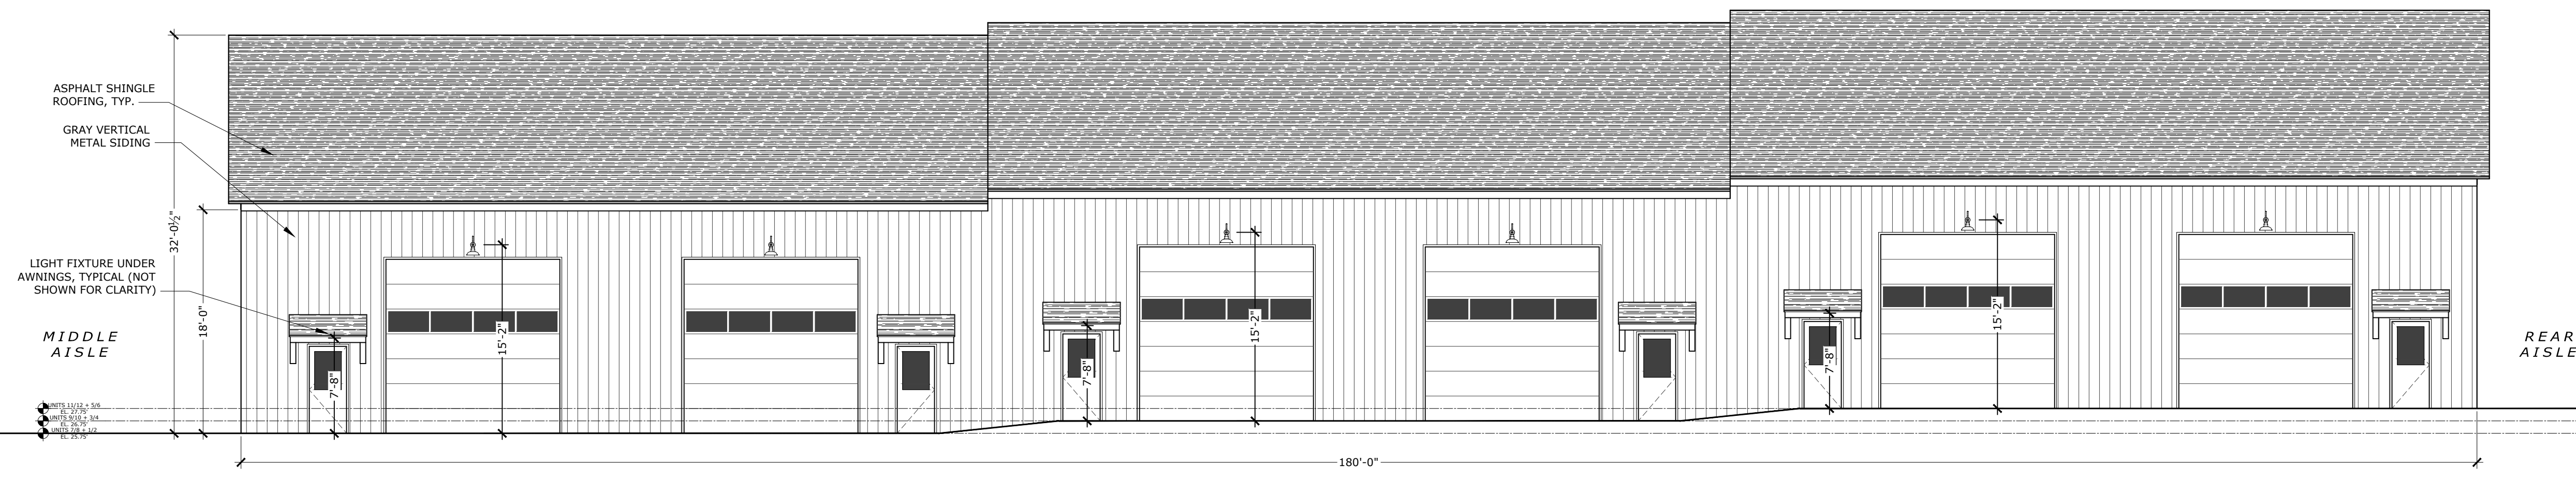


1 BUILDING 3: WEST ELEVATION
Scale: 1/8" = 1'-0"

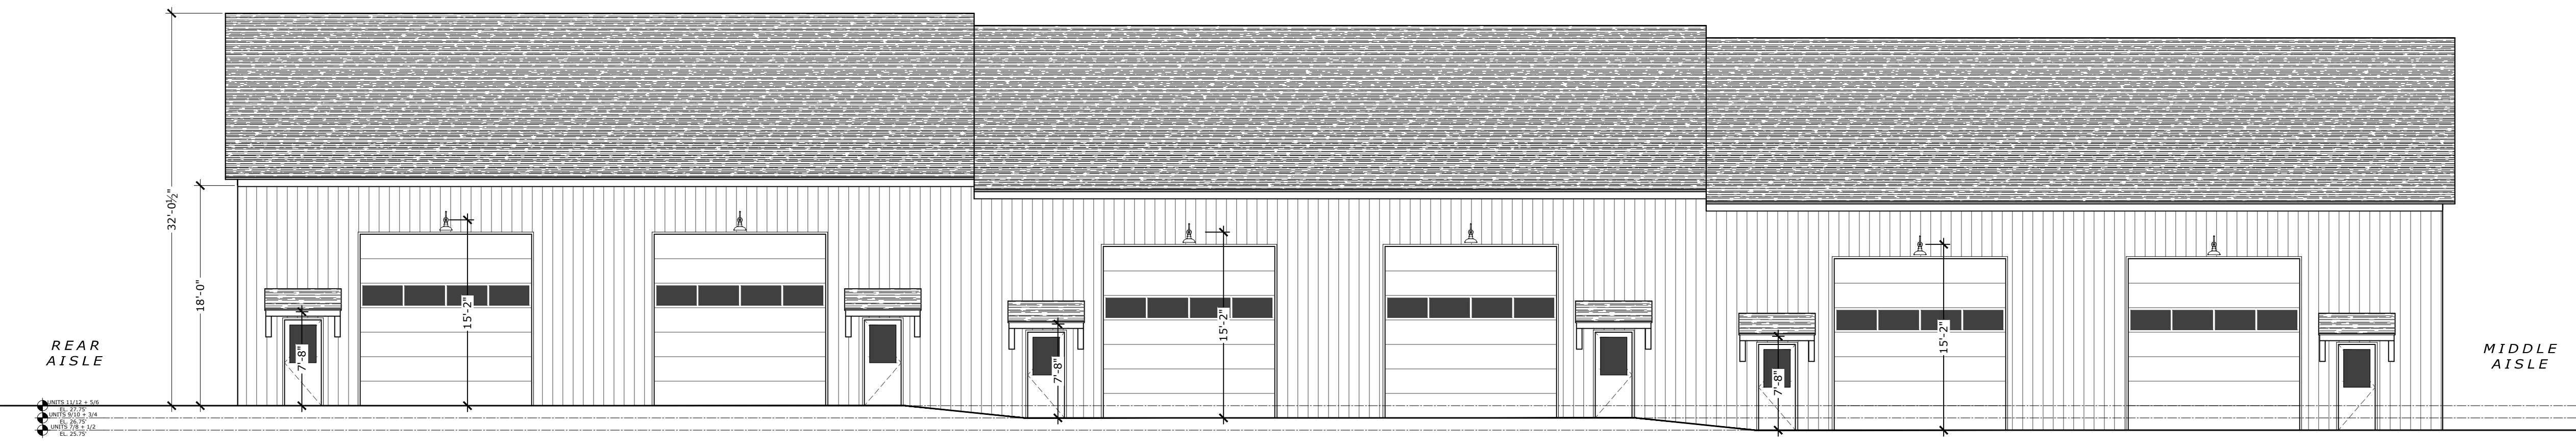


2 BUILDING 3: EAST ELEVATION
Scale: 1/8" = 1'-0"

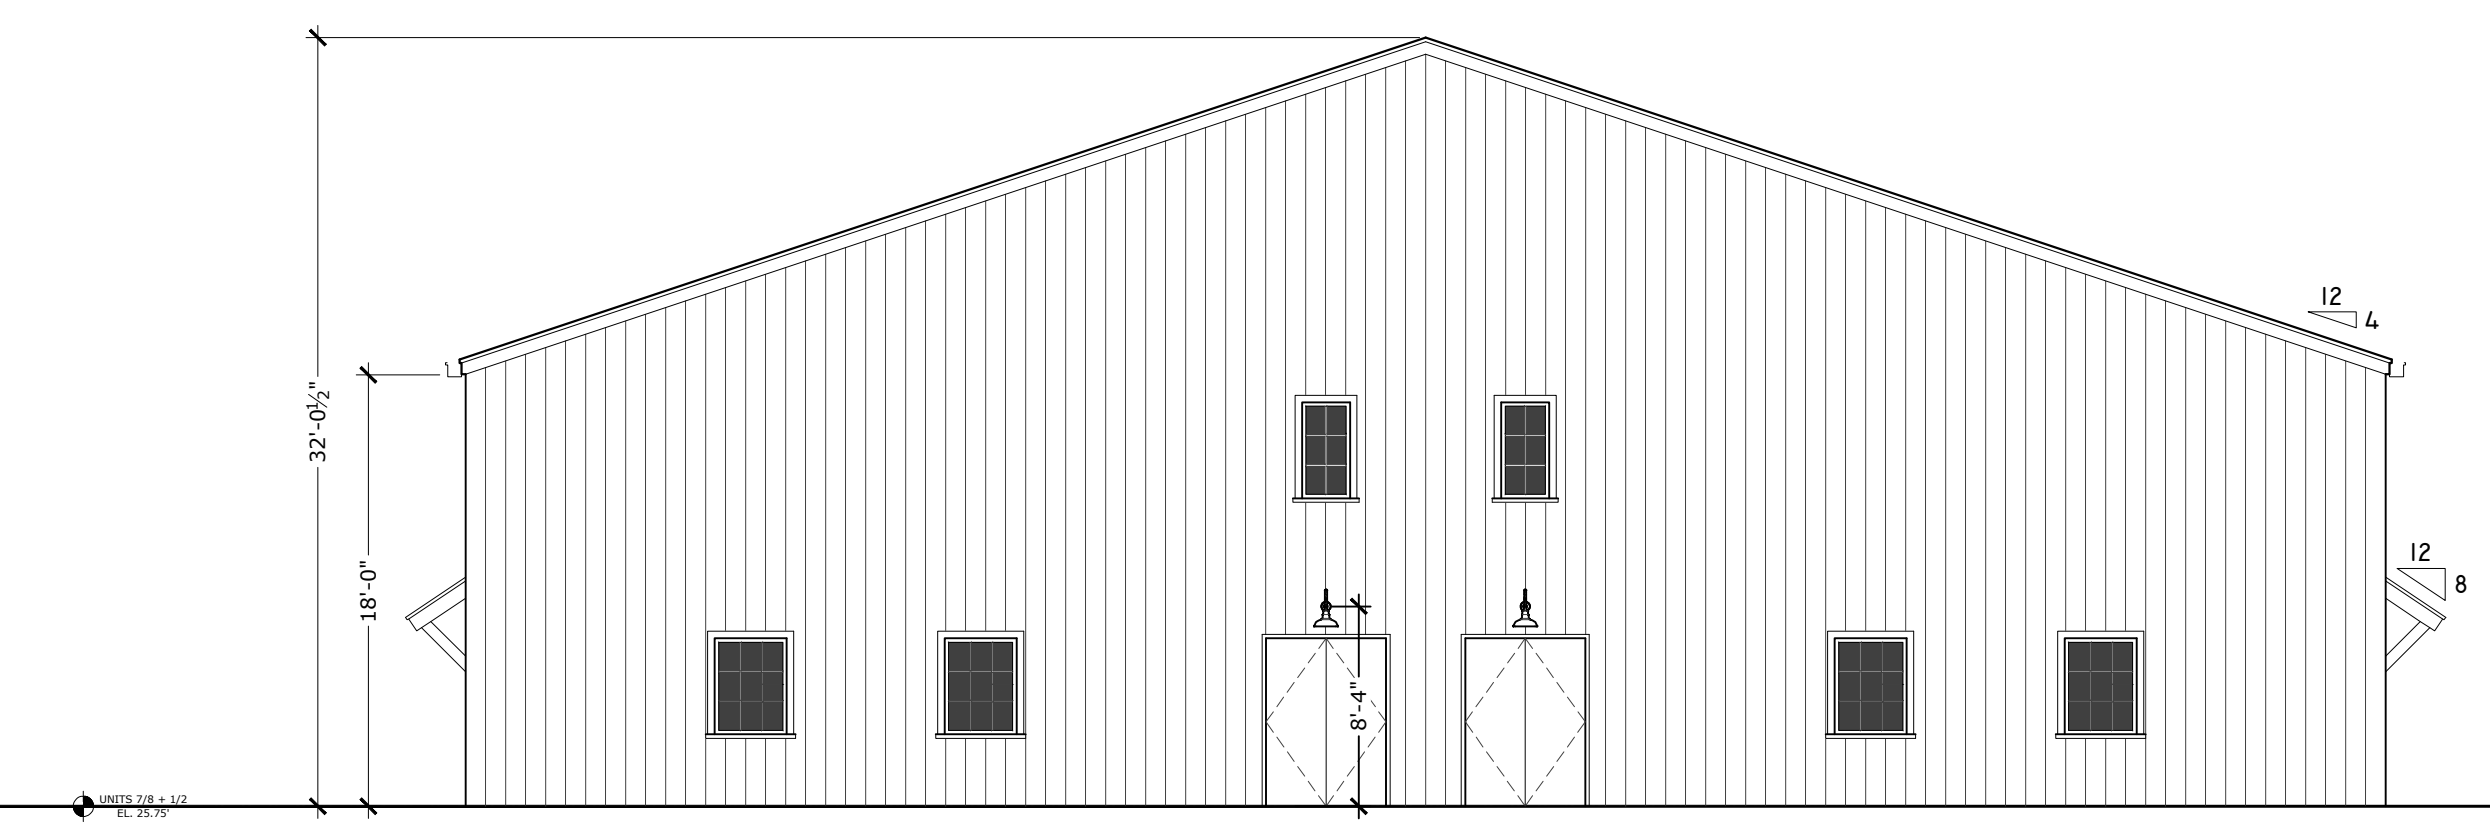

3 BUILDING 3: NORTH ELEVATION
Scale: 1/8" = 1'-0"

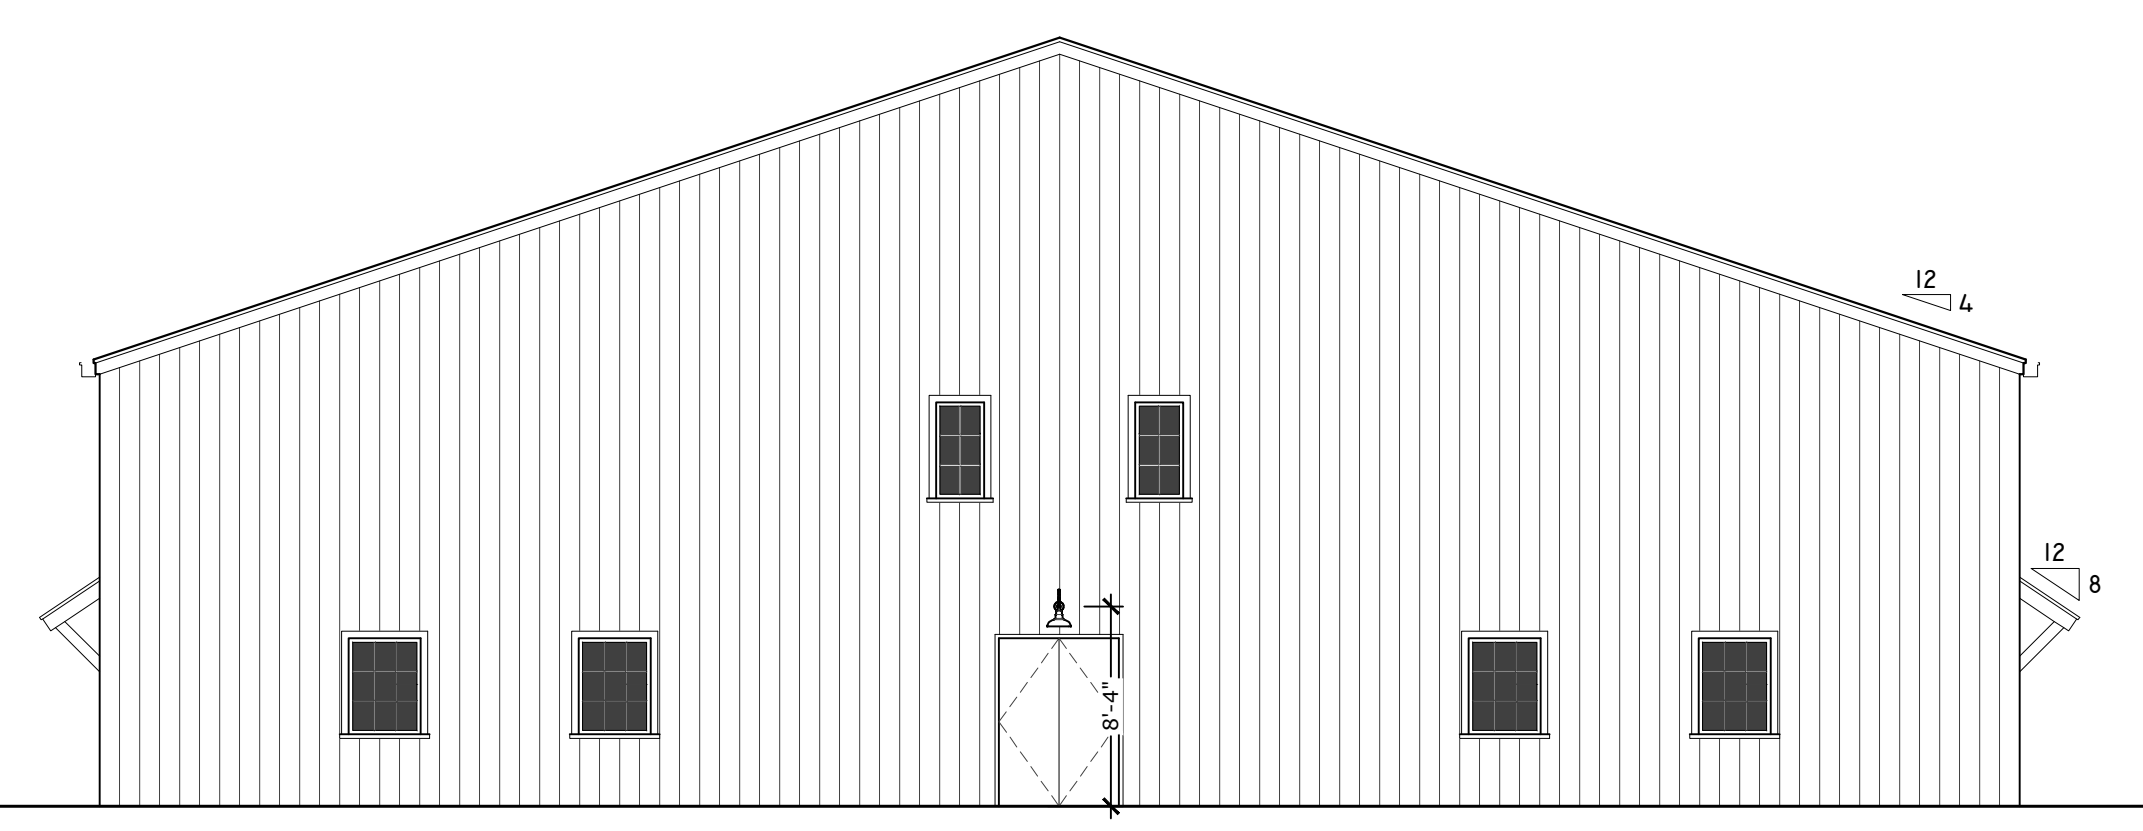


4 BUILDING 3: SOUTH ELEVATION
Scale: 1/8" = 1'-0"

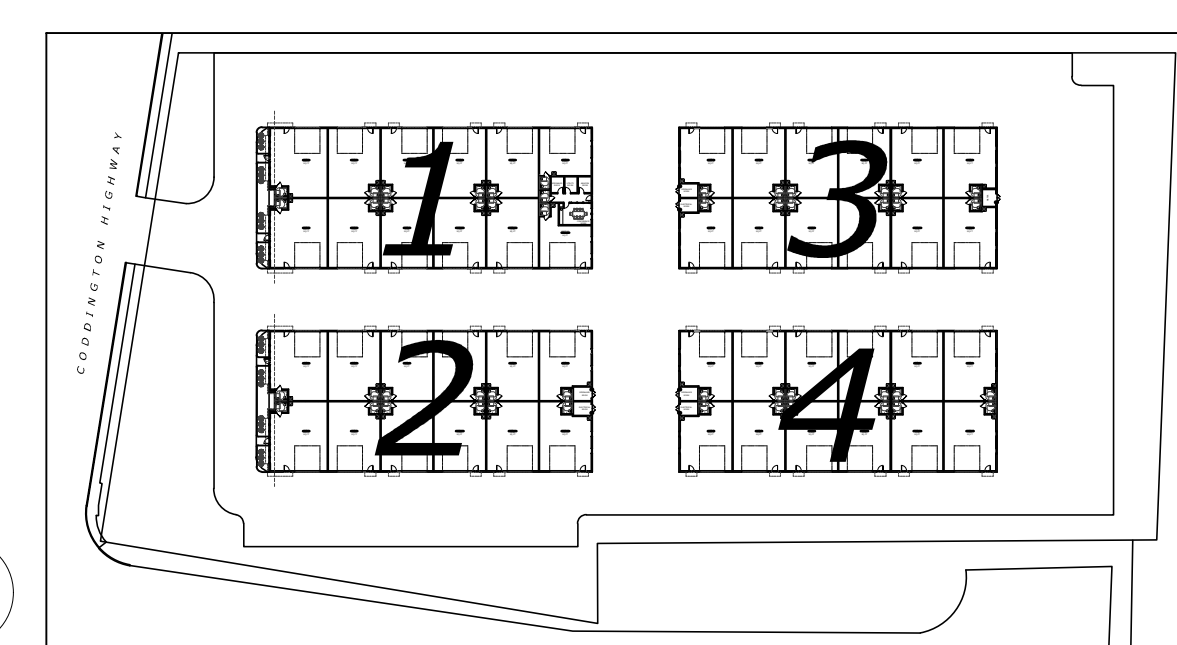


REVISIONS:

DESCRIPTION:	BUILDING 3: EXTERIOR ELEVATIONS
SCALE:	1/8"=1'-0"
DATE:	June 19, 2024


Coddington Cove
Commons
300 Coddington Highway
Middletown, Rhode Island, 02842

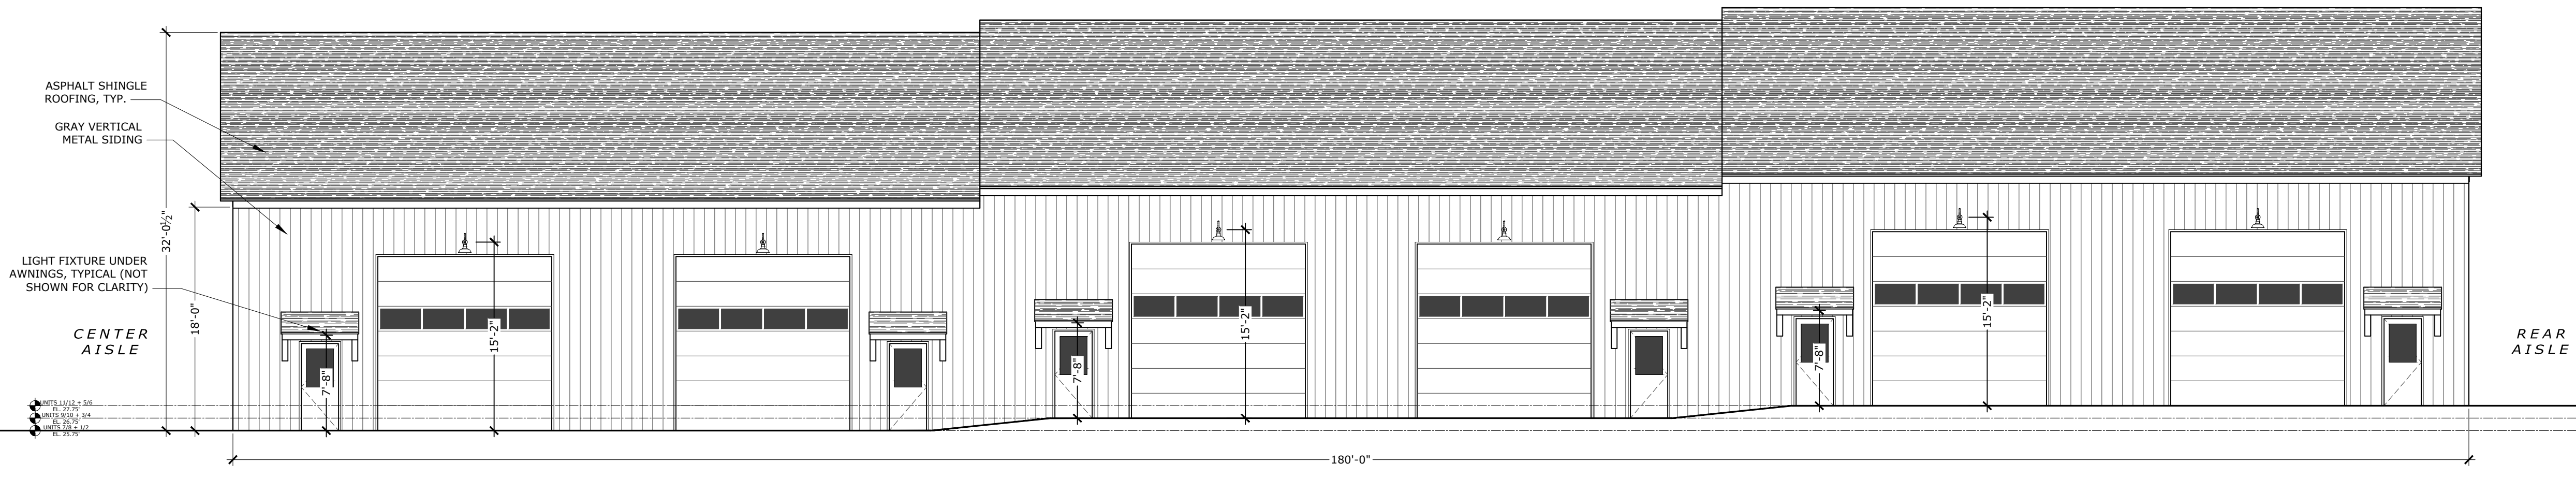


1 BUILDING 4: WEST ELEVATION
Scale: 1/8" = 1'-0"

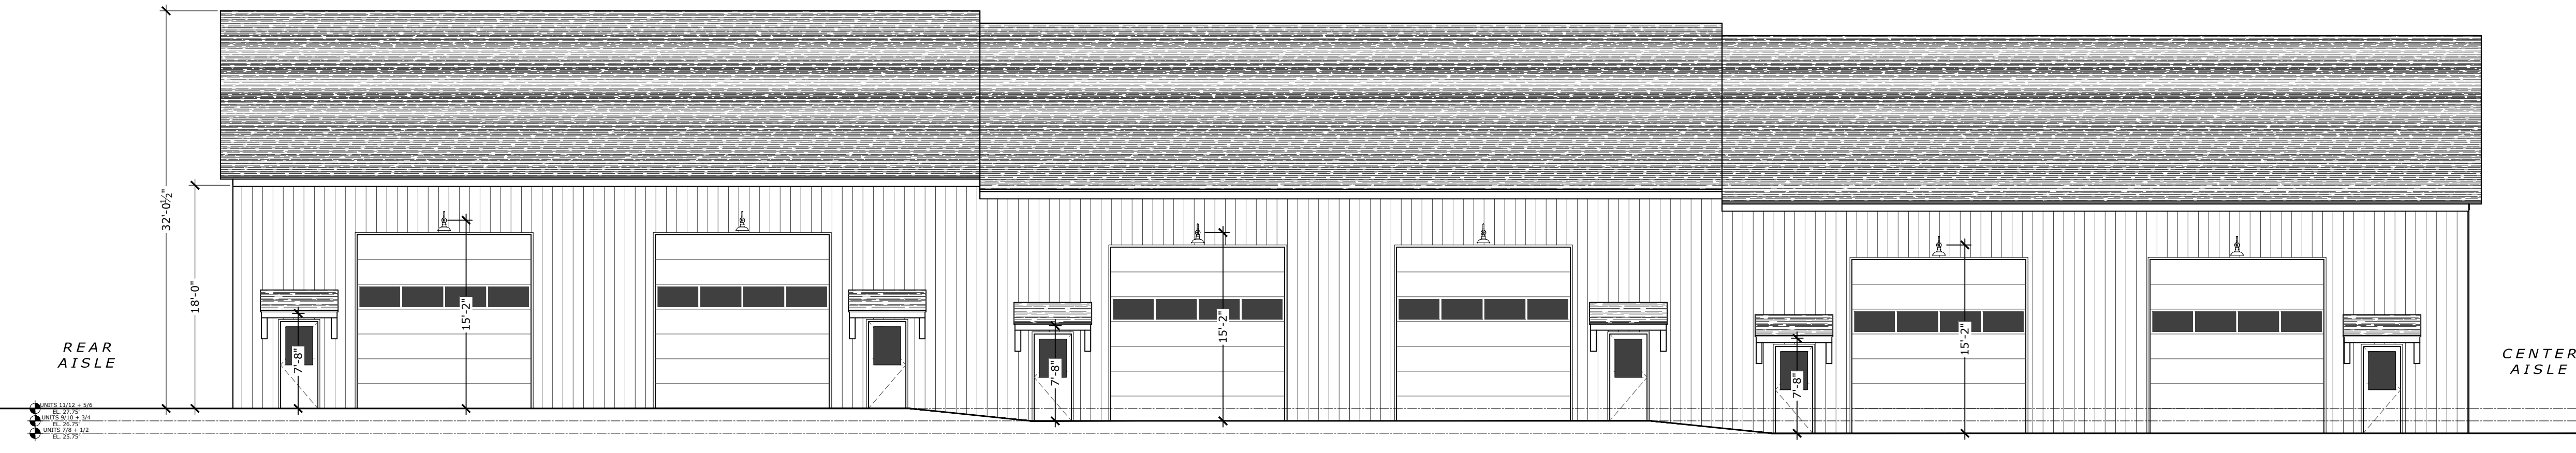


2 BUILDING 4: EAST ELEVATION
Scale: 1/8" = 1'-0"

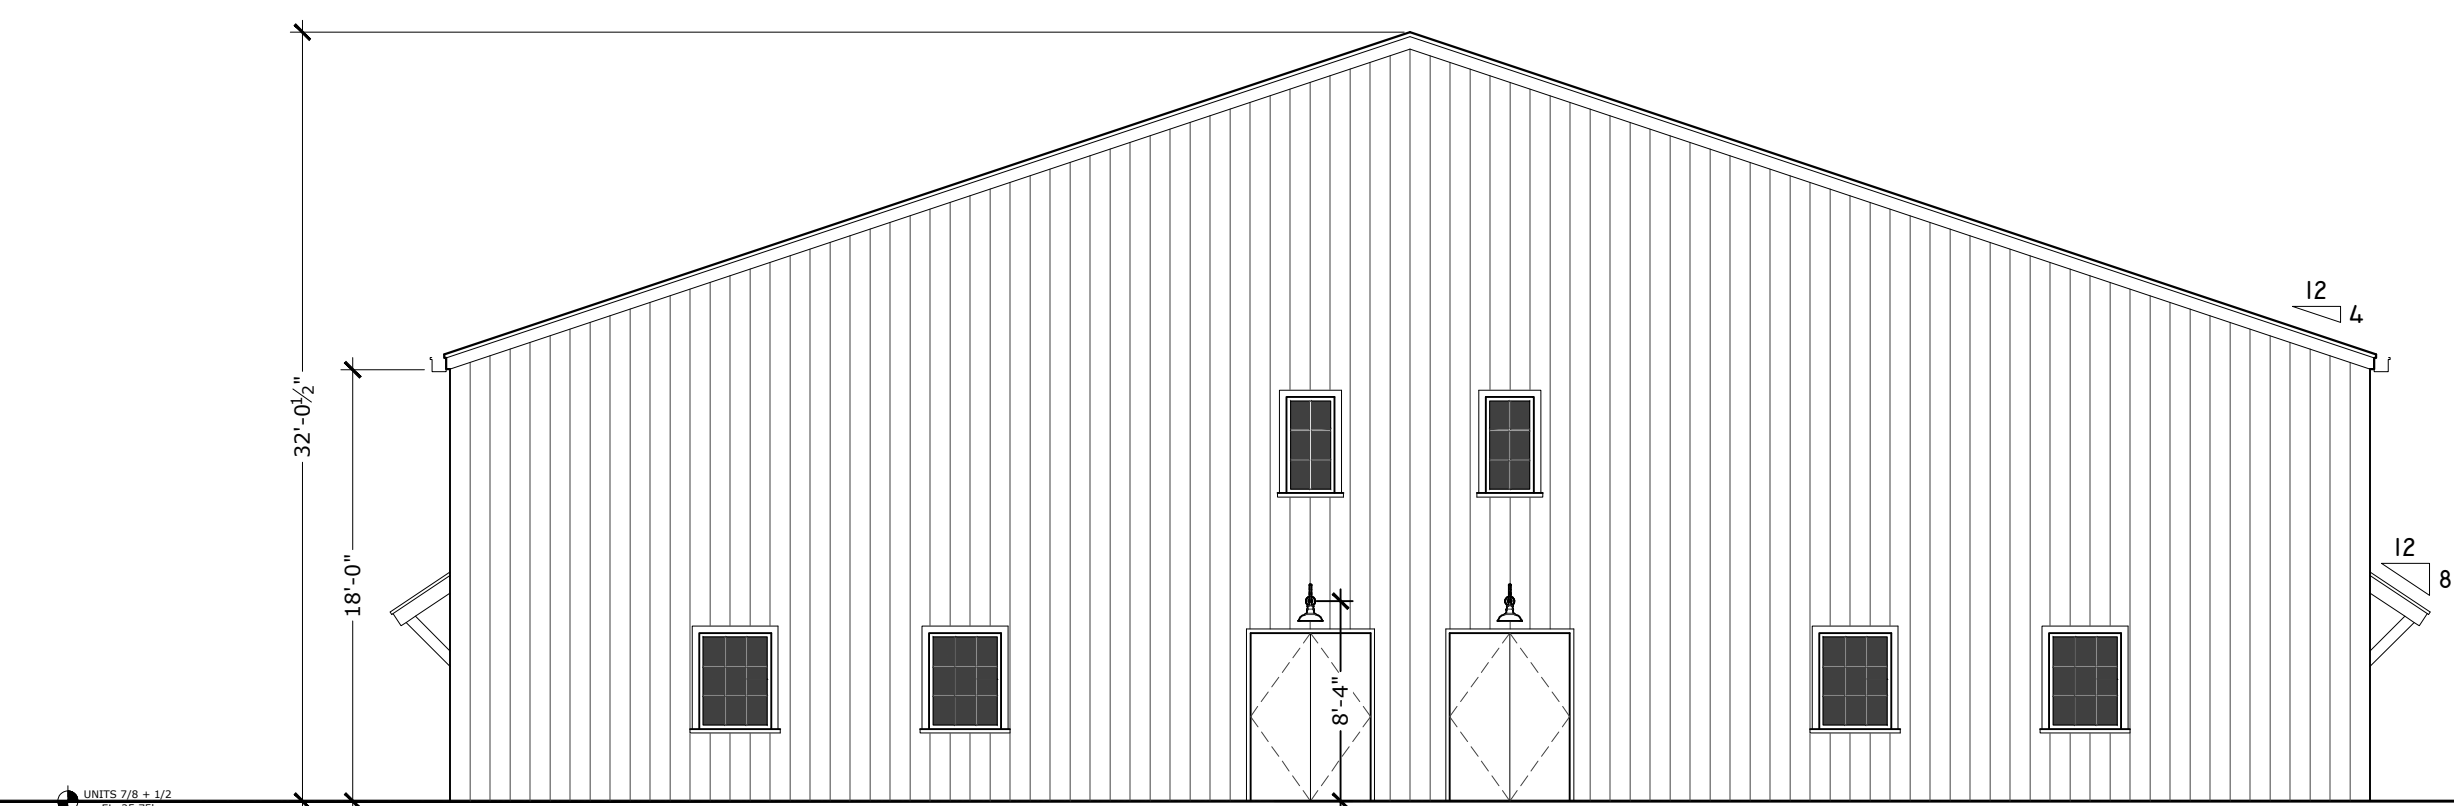

3 BUILDING 4: NORTH ELEVATION
Scale: 1/8" = 1'-0"

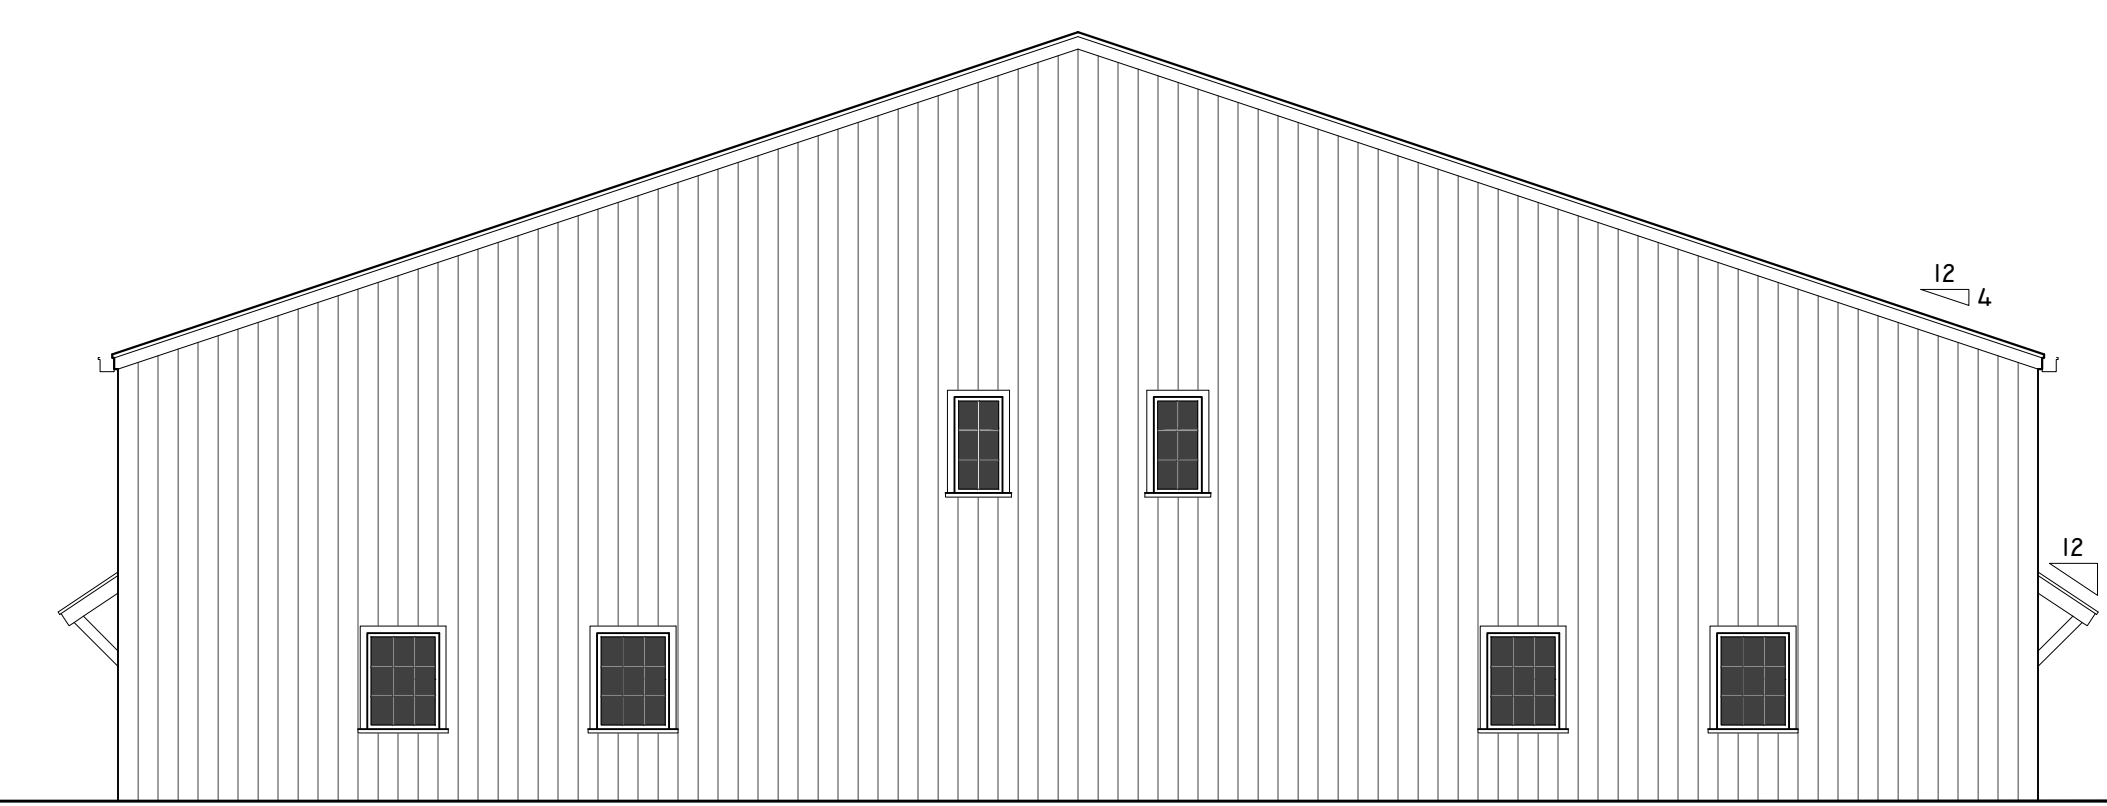

4 BUILDING 4: SOUTH ELEVATION
Scale: 1/8" = 1'-0"

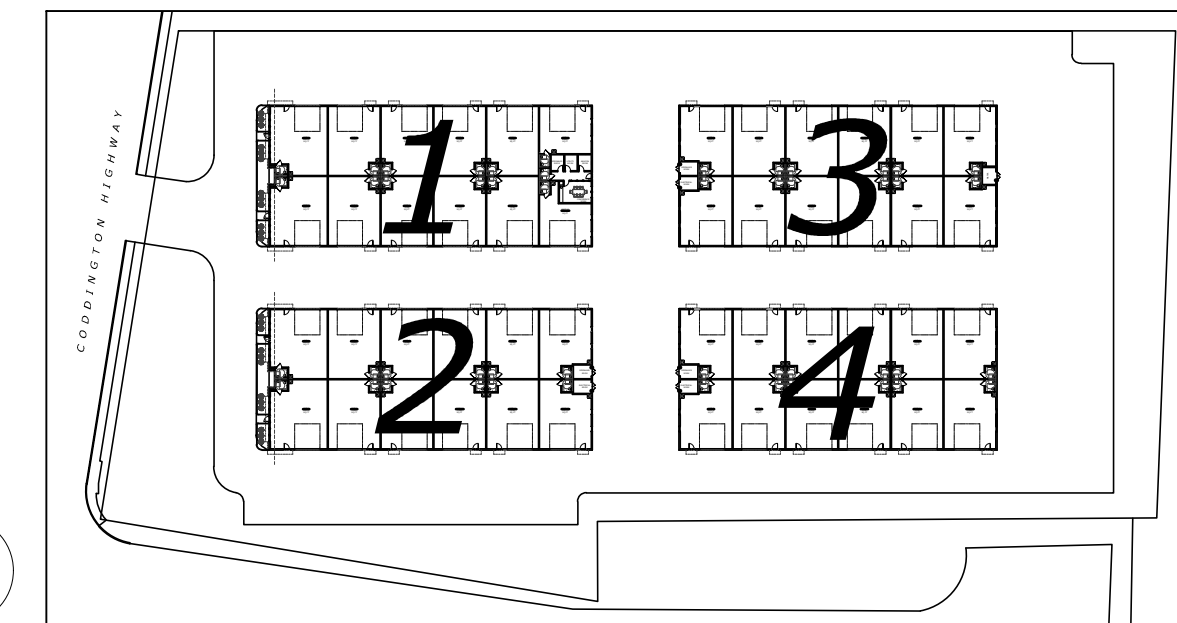

REVISIONS:

DESCRIPTION:	BUILDING 4: EXTERIOR ELEVATIONS
SCALE:	1/8" = 1'-0"
DATE:	June 19, 2024

Coddington Cove
Commons
300 Coddington Highway
Middletown, Rhode Island, 02842