

**CORDISEN
DESIGN
ARCHITECTURE**
42 West Main Road
Middletown, RI 02842
CordisenDesign.com
401.619.4889

PROGRESS PRINT
DATE: _____
NOT FOR CONSTRUCTION

REVISIONS:

DESCRIPTION: EXISTING WEST &
EAST ELEVATIONS


SCALE: 1/8" = 1'-0"


DATE: SEPT 26, 2024


**PROPOSED OFFICE
BUILDING**
811 AQUIDNECK AVE
MIDDLETOWN, RI

X2.0


2022 © COPYRIGHT. THIS DRAWING IS NOT TO BE USED FOR MAKING ANY REPRODUCTION THEREOF, OR FOR CONSTRUCTION OF ANY BUILDING WITHOUT FIRST OBTAINING THE WRITTEN AUTHORIZATION FROM CORDISEN DESIGN ARCHITECTURE, INC.


 T.O. WALL
 EL. 9'-0.5"


 1  T.O. SLAB
 EL. 0'-0"

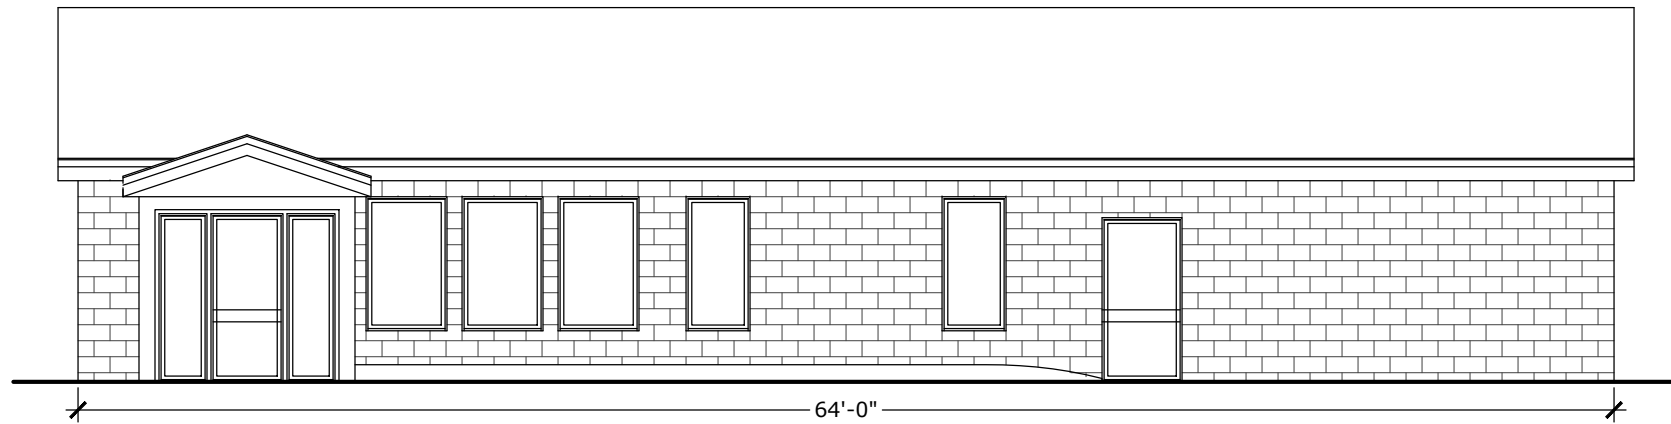

1 **EXISTING SOUTH ELEVATION**
 Scale: 1/8" = 1'-0"

 T.O. WALL
 EL. 9'-0.5"

 1  T.O. SLAB
 EL. 0'-0"

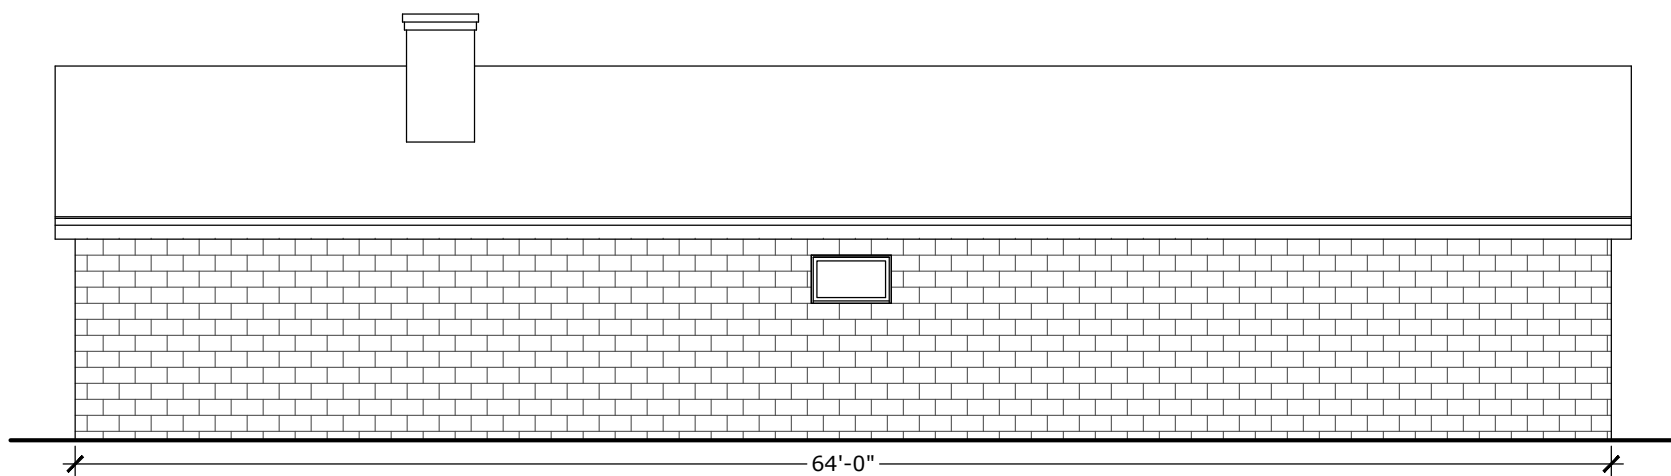

1 **EXISTING NORTH ELEVATION**
 Scale: 1/8" = 1'-0"

REVISIONS:

DESCRIPTION:
 EXISTING SOUTH &
 NORTH ELEVATIONS


SCALE: 1/8" = 1'-0"

DATE: SEPT 26, 2024

**PROPOSED OFFICE
 BUILDING**
 811 AQUIDNECK AVE
 MIDDLETOWN, RI


X2.1

2022 © COPYRIGHT. THIS DRAWING IS NOT TO BE USED FOR MAKING ANY REPRODUCTION THEREOF, OR FOR CONSTRUCTION OF ANY BUILDING WITHOUT FIRST OBTAINING THE WRITTEN AUTHORIZATION FROM CORDISEN DESIGN ARCHITECTURE, INC.

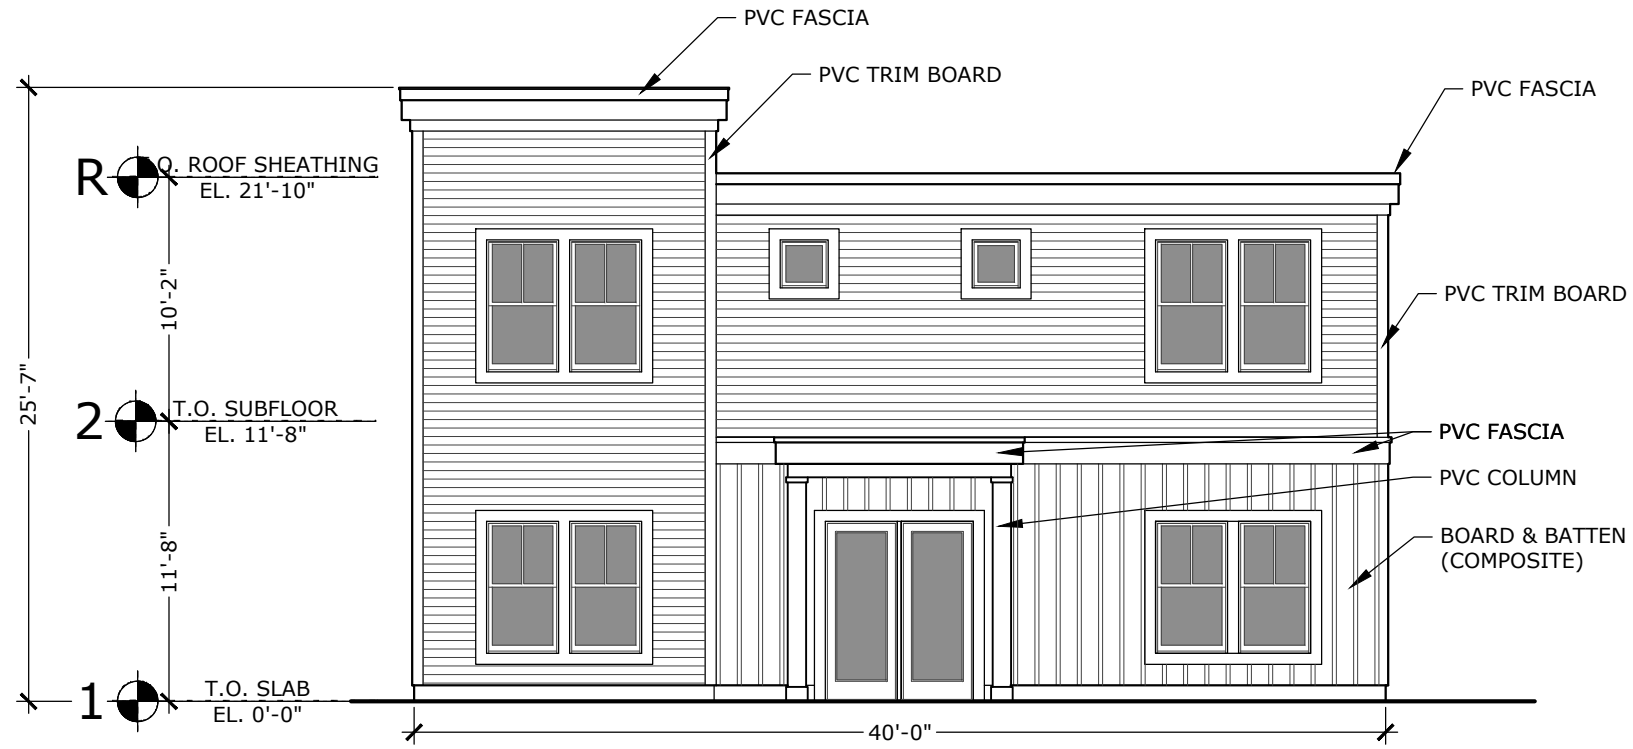


1 PROPOSED WEST ELEVATION
Scale: 1/8" = 1'-0"

*ALL WINDOWS TO BE ANDERSON 400 WINDOWS

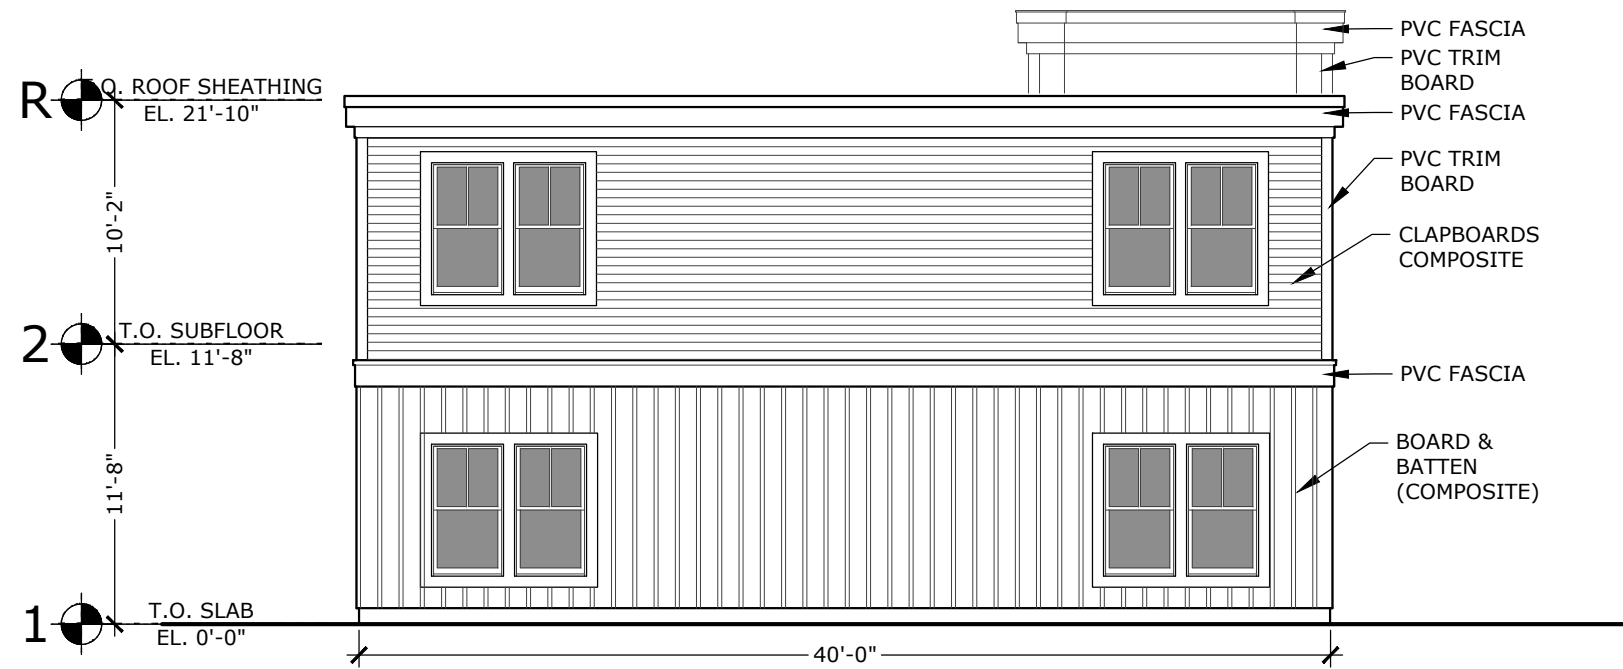


2 PROPOSED EAST ELEVATION
Scale: 1/8" = 1'-0"

*ALL WINDOWS TO BE ANDERSON 400 WINDOWS

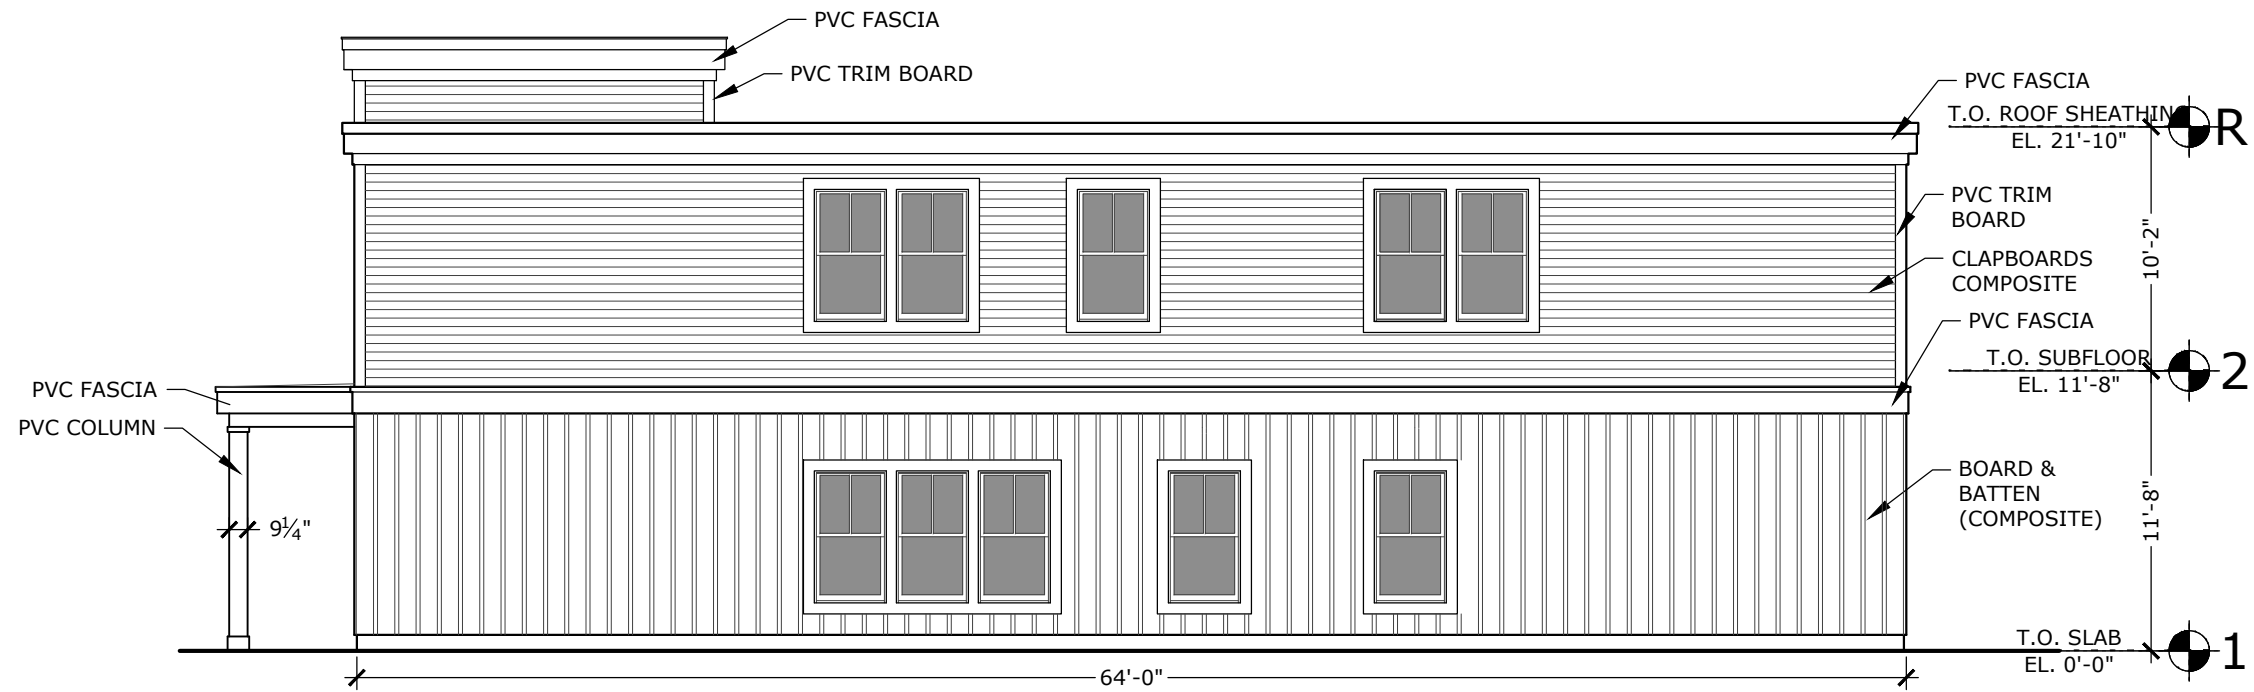

1 **PROPOSED SOUTH ELEVATION**
Scale: 1/8" = 1'-0"

*ALL WINDOWS TO BE ANDERSON 400 WINDOWS

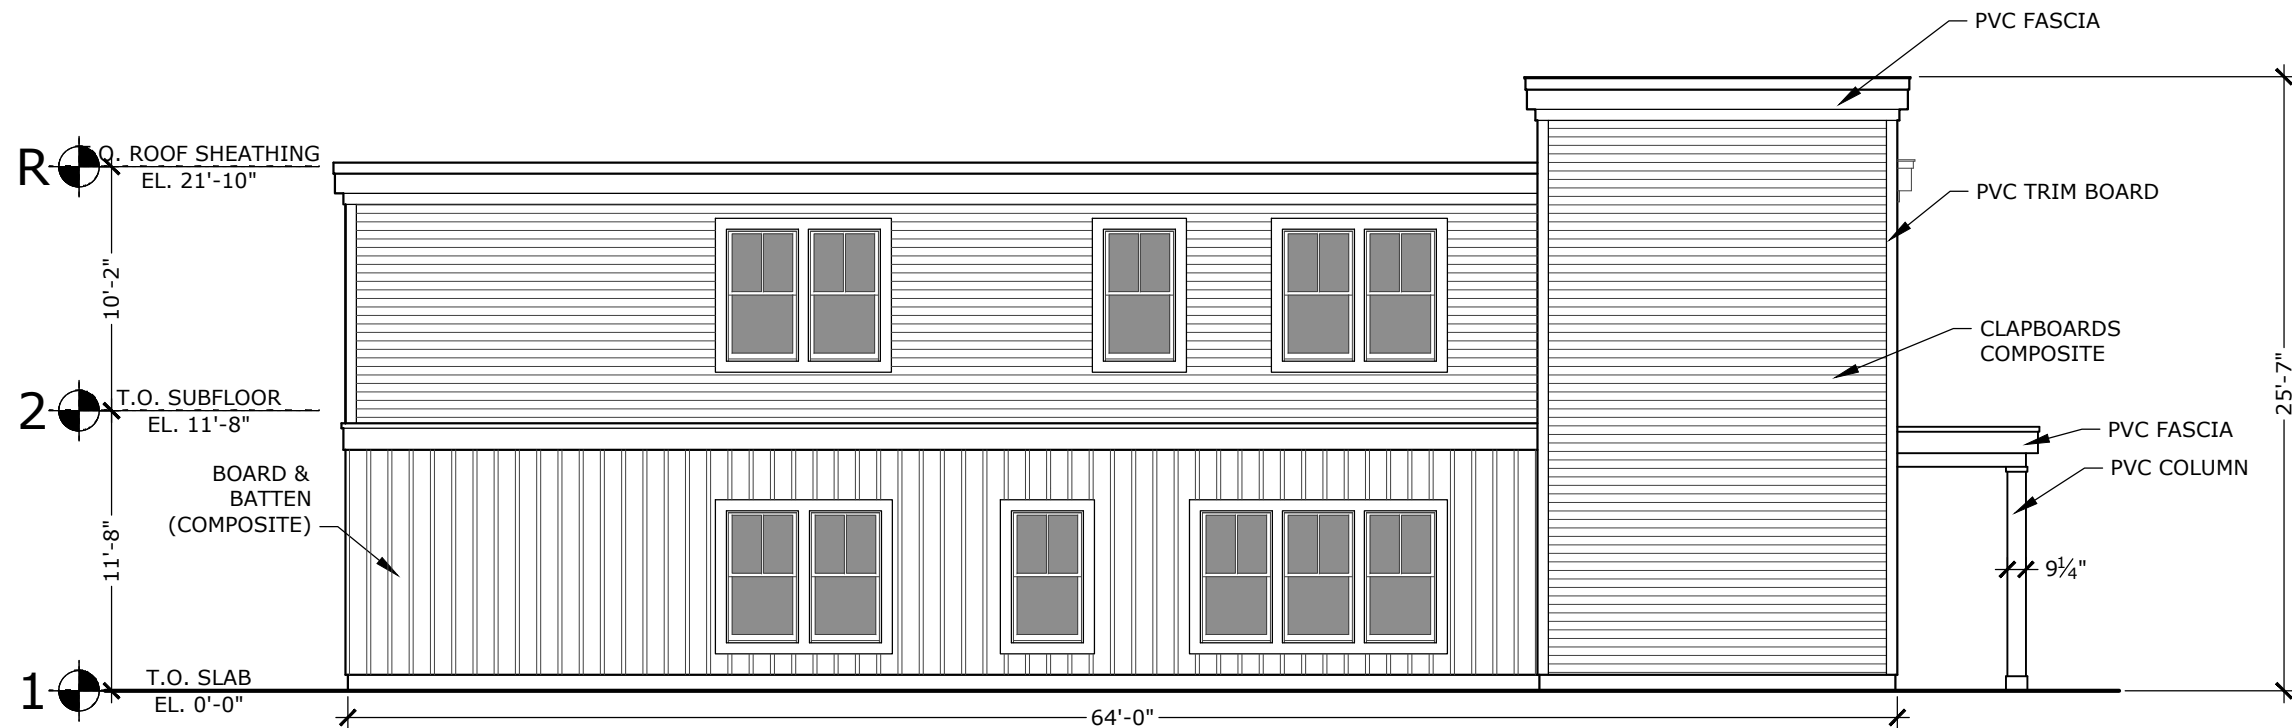

2 **PROPOSED NORTH ELEVATION**
Scale: 1/8" = 1'-0"

*ALL WINDOWS TO BE ANDERSON 400 WINDOWS