

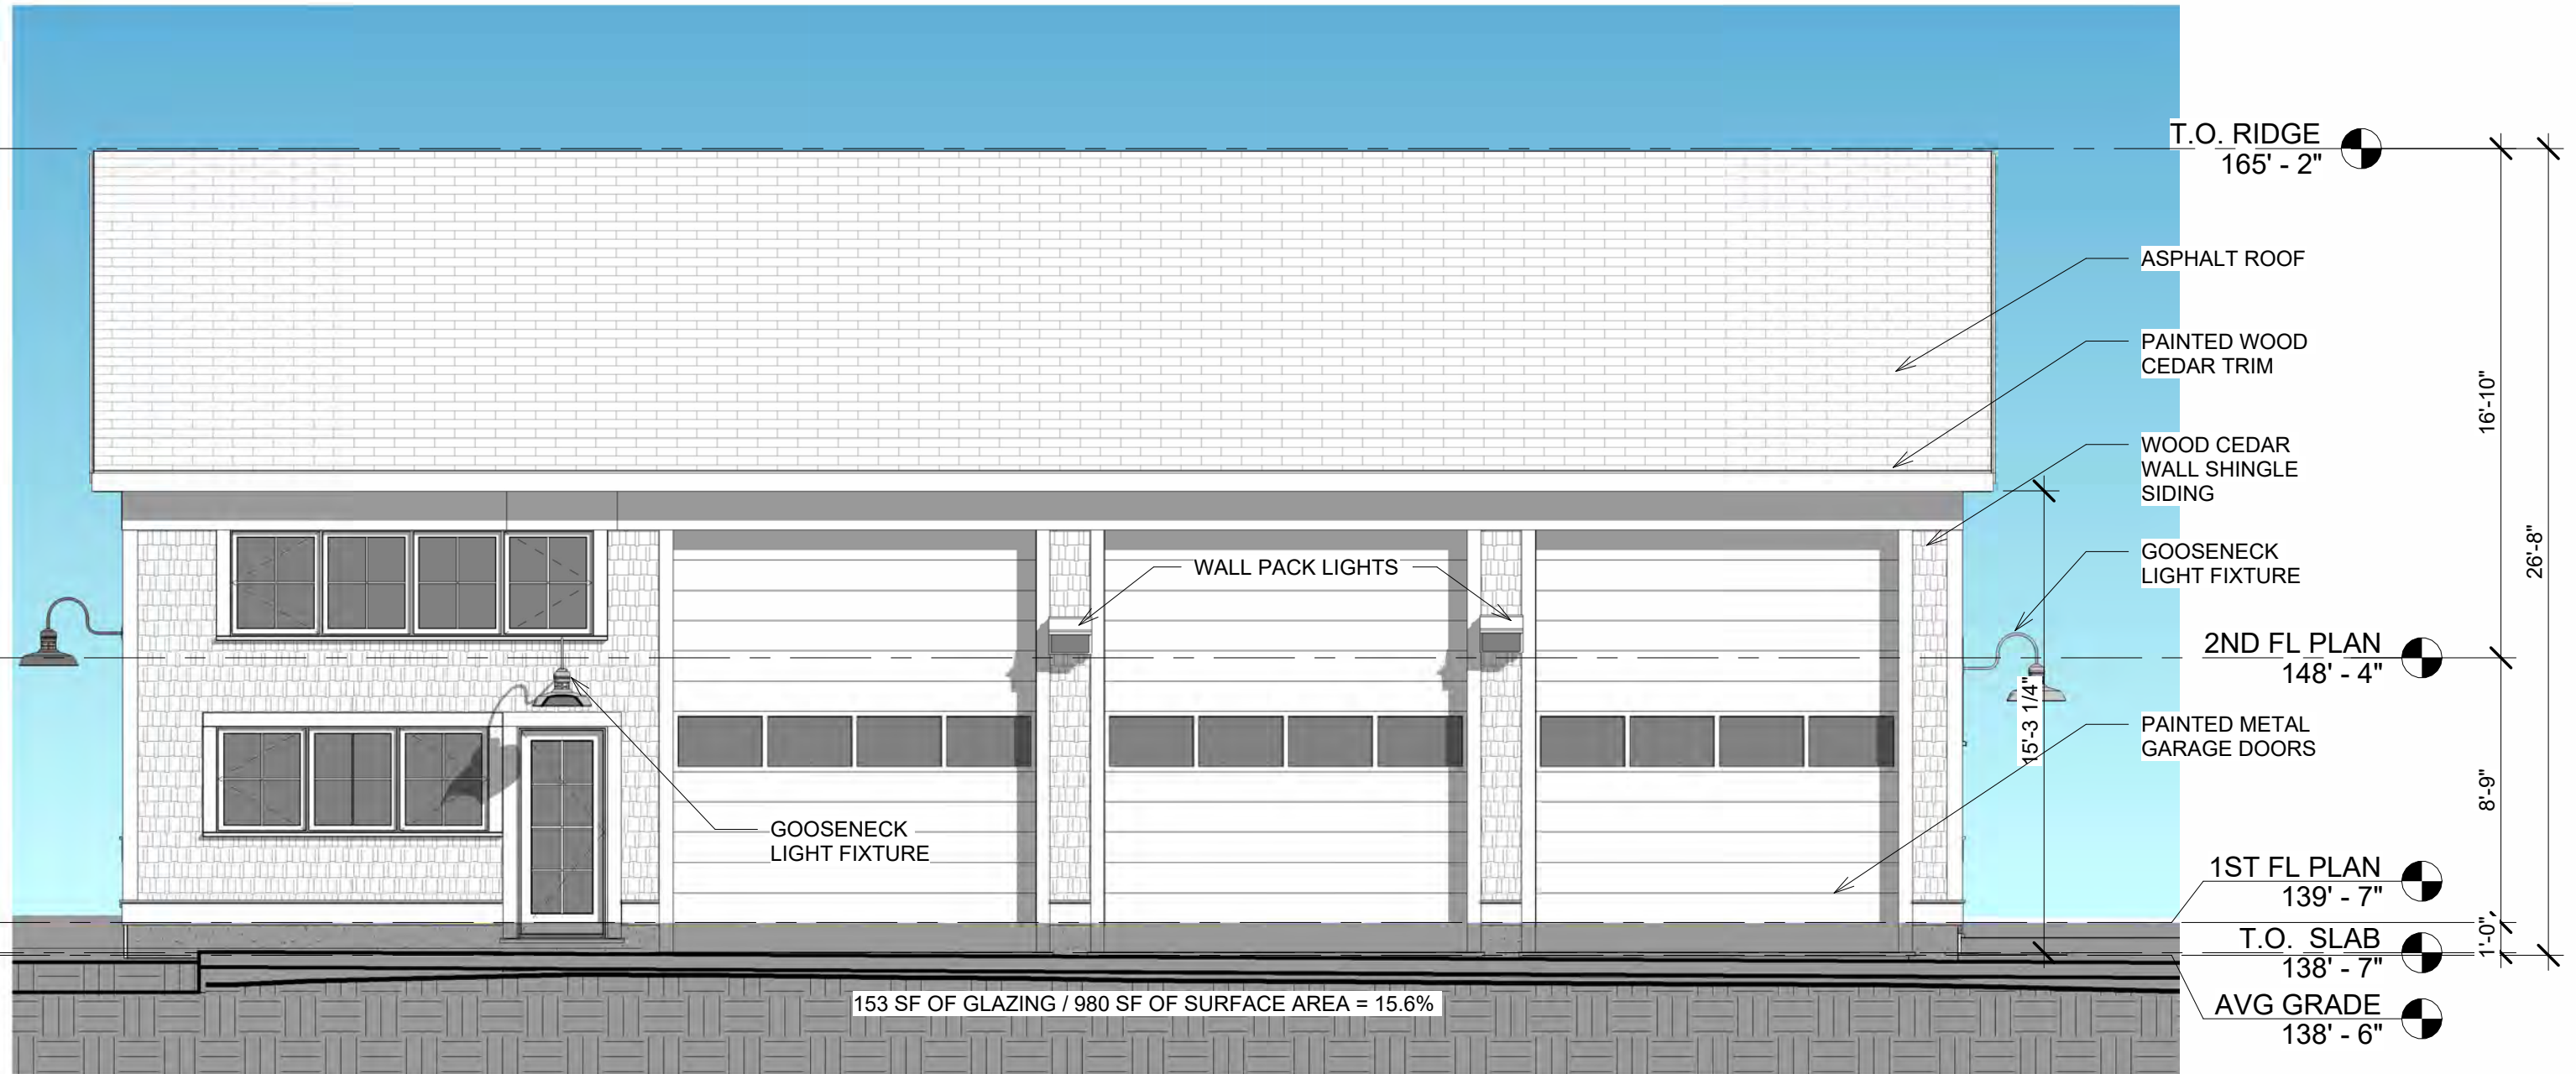


1 1ST FL PLAN presentation
 3/16" = 1'-0"

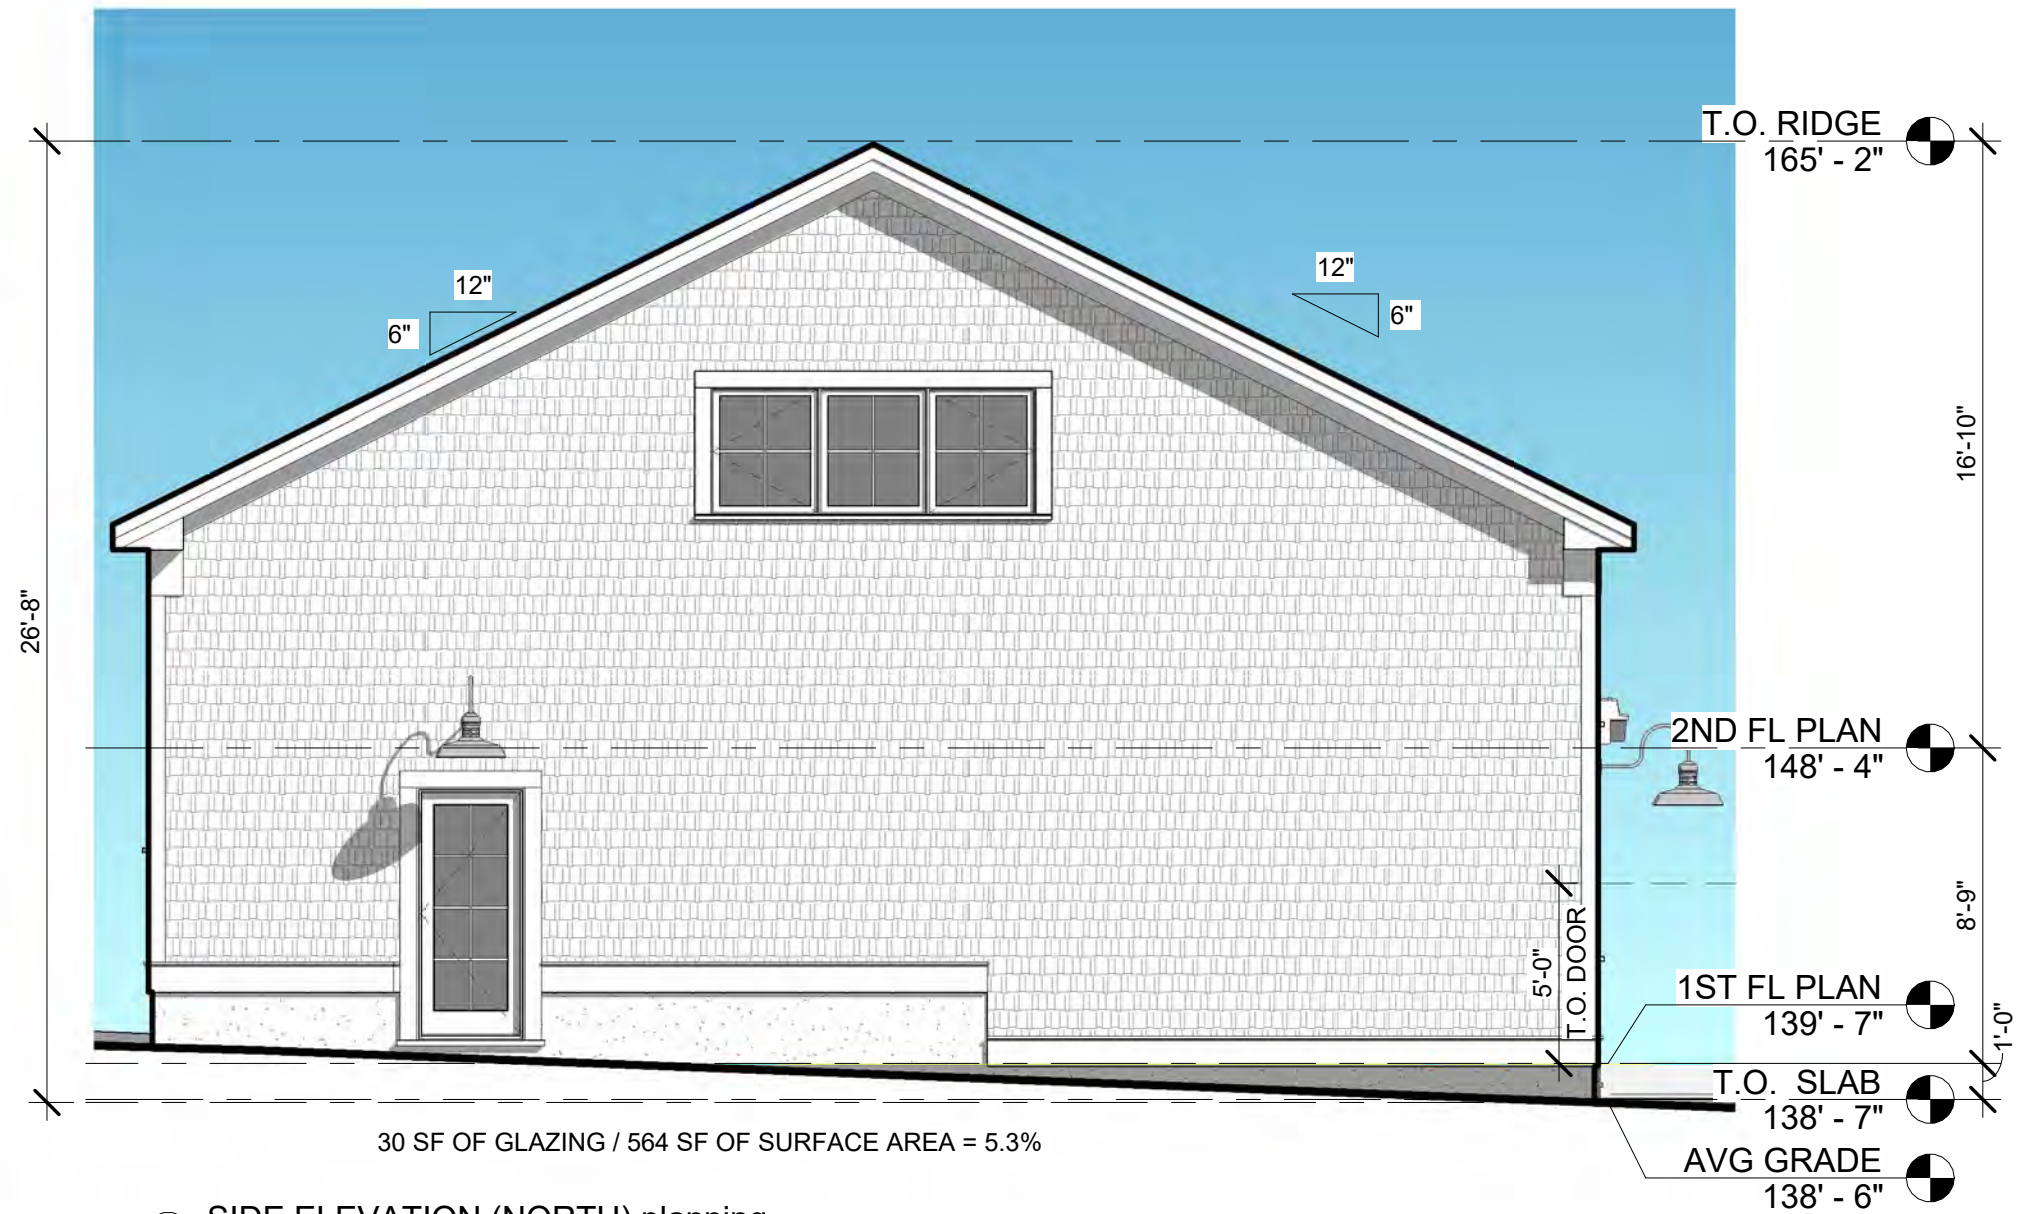


① FRONT ELEVATION (WEST) planning
 3/16" = 1'-0"

153 SF OF GLAZING / 980 SF OF SURFACE AREA = 15.6%

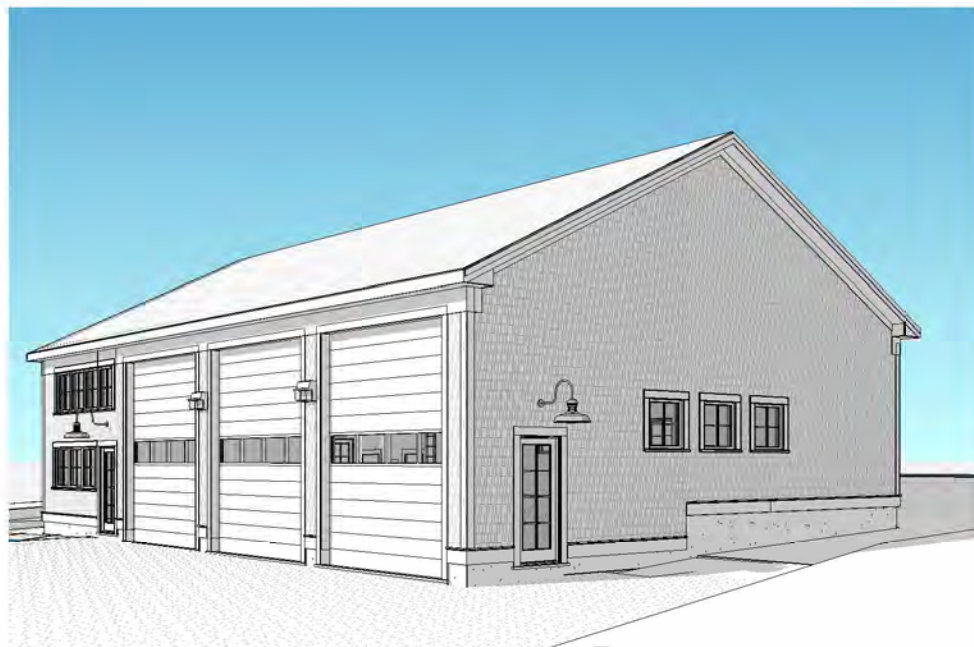


① SIDE ELEVATION (NORTH) planning
3/16" = 1'-0"

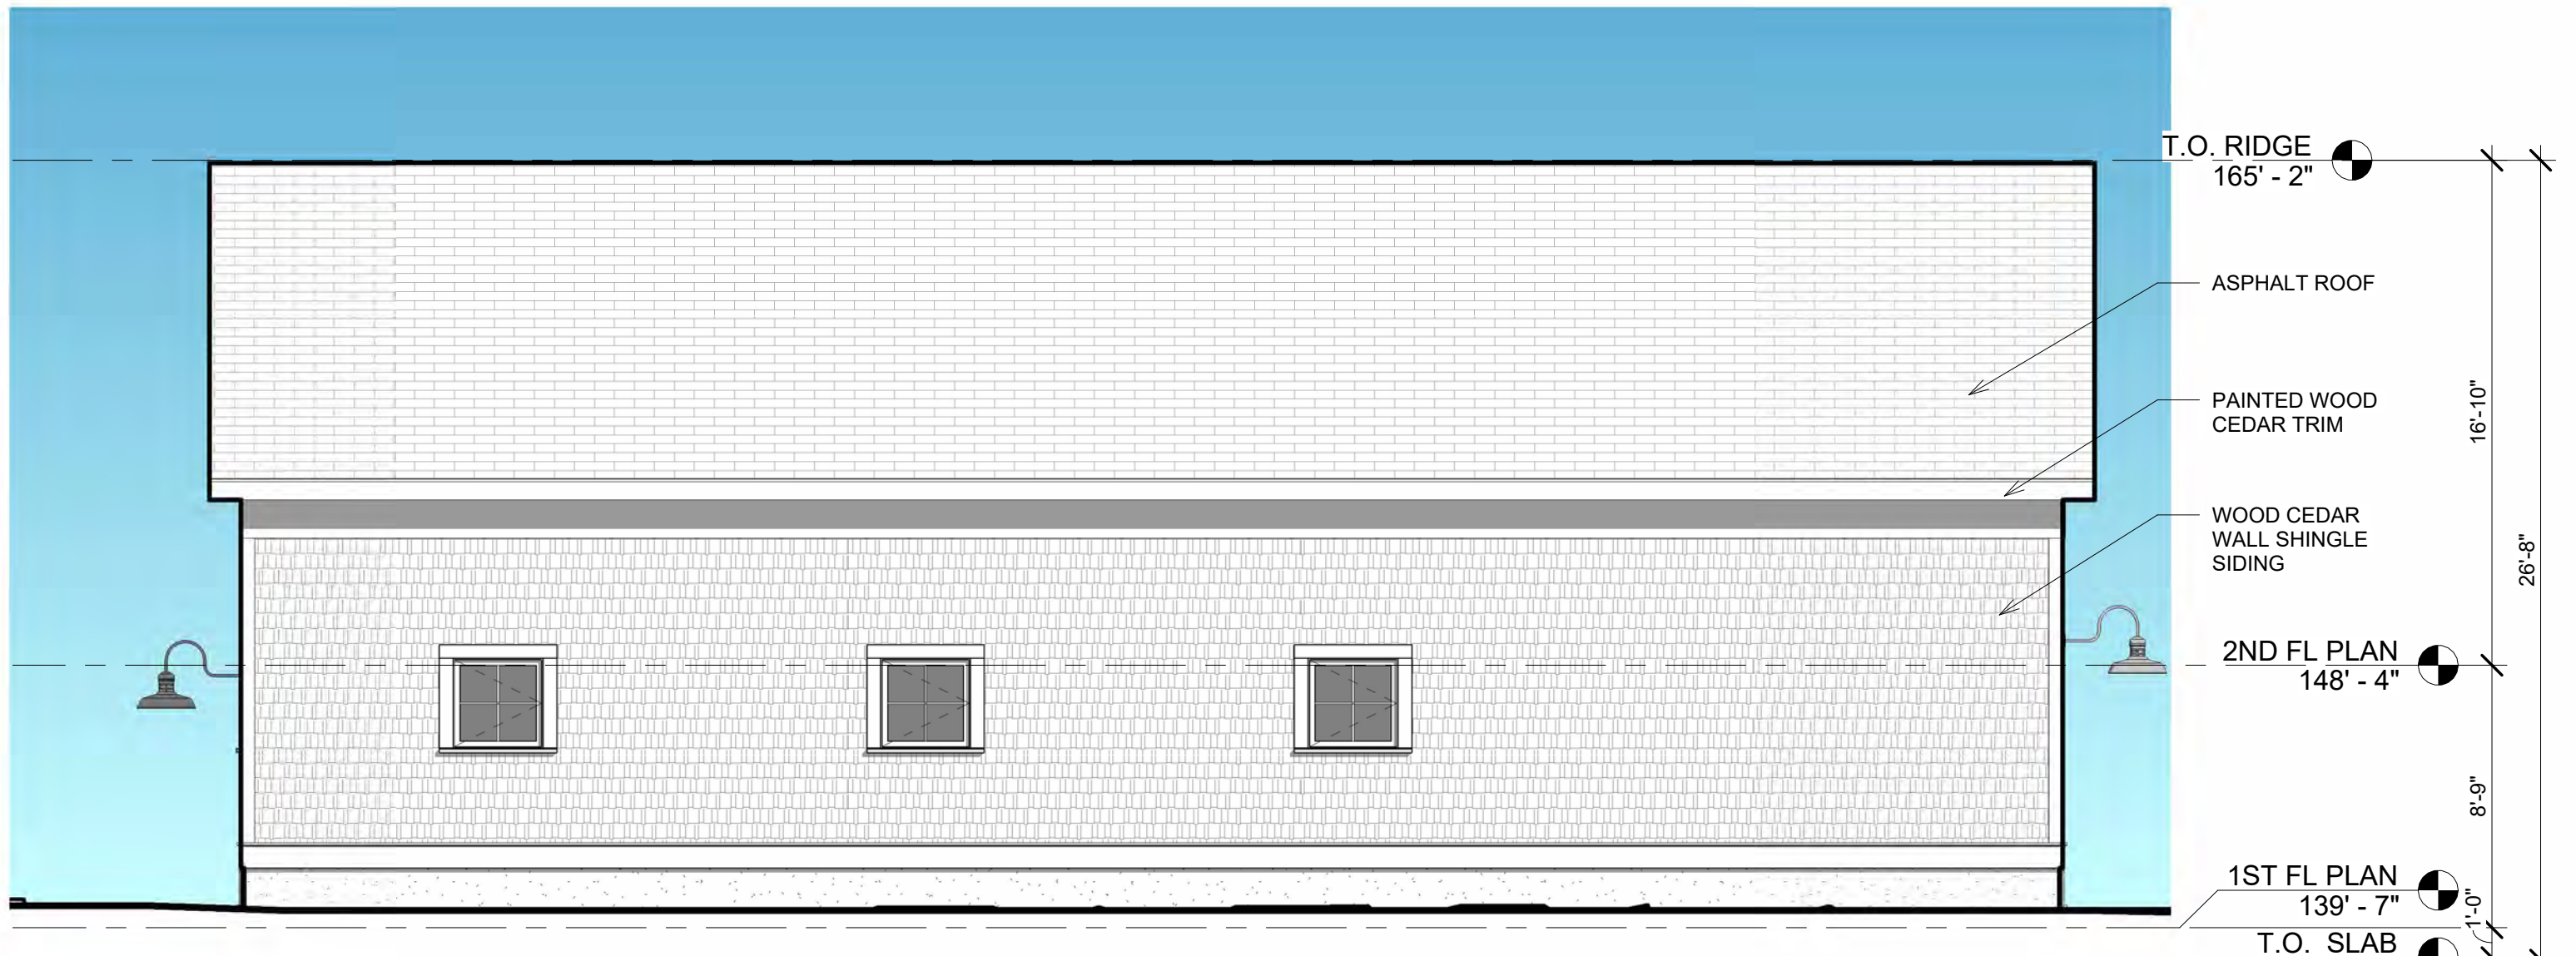

1 REAR ELEVATION (EAST) planning
 3/16" = 1'-0"

- T.O. RIDGE 165' - 2"
- ASPHALT ROOF
- PAINTED WOOD CEDAR TRIM
- WOOD CEDAR WALL SHINGLE SIDING
- 2ND FL PLAN 148' - 4"
- 1ST FL PLAN 139' - 7"
- T.O. SLAB 138' - 7"
- AVG GRADE 138' - 6"

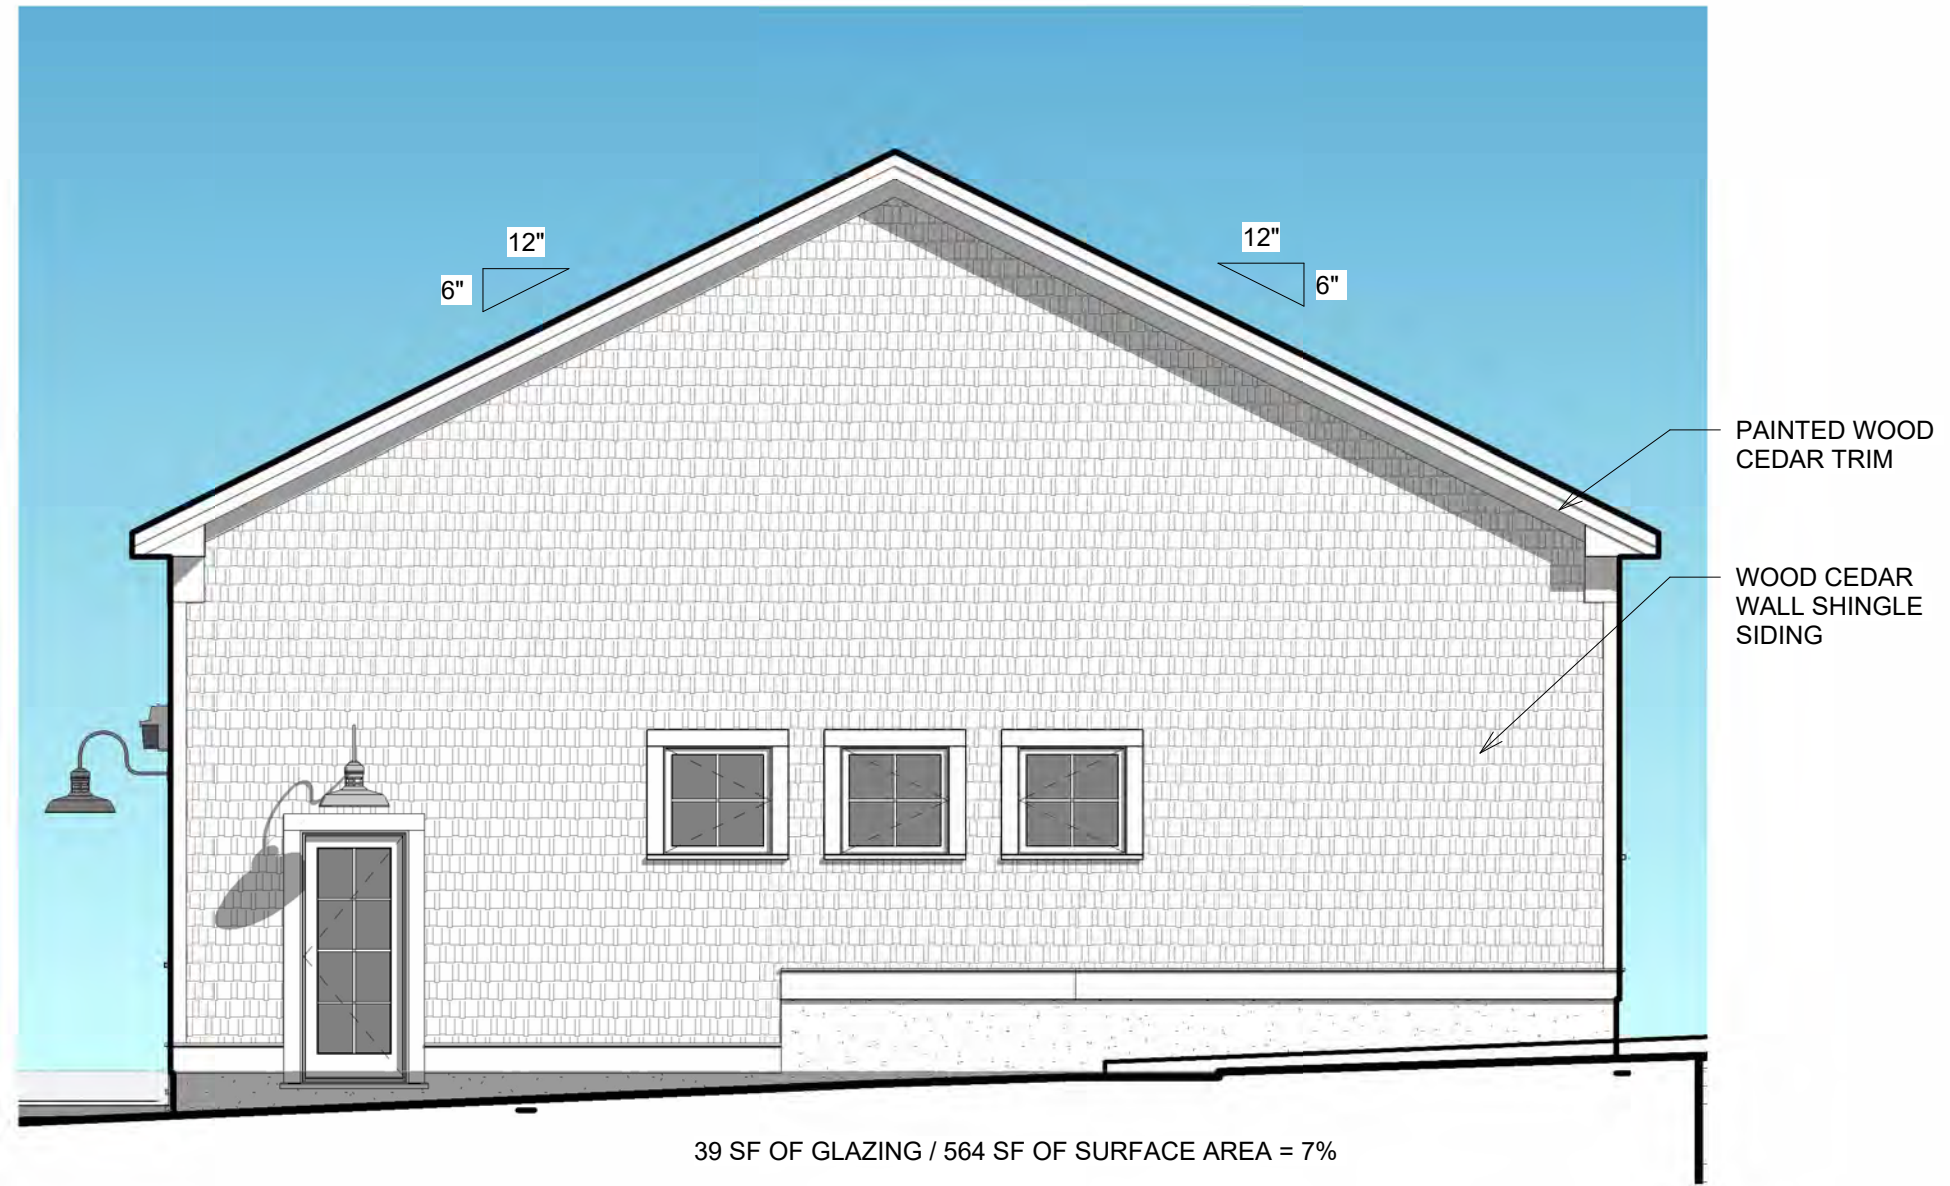

① SIDE ELEVATION (SOUTH) planning
 3/16" = 1'-0"