




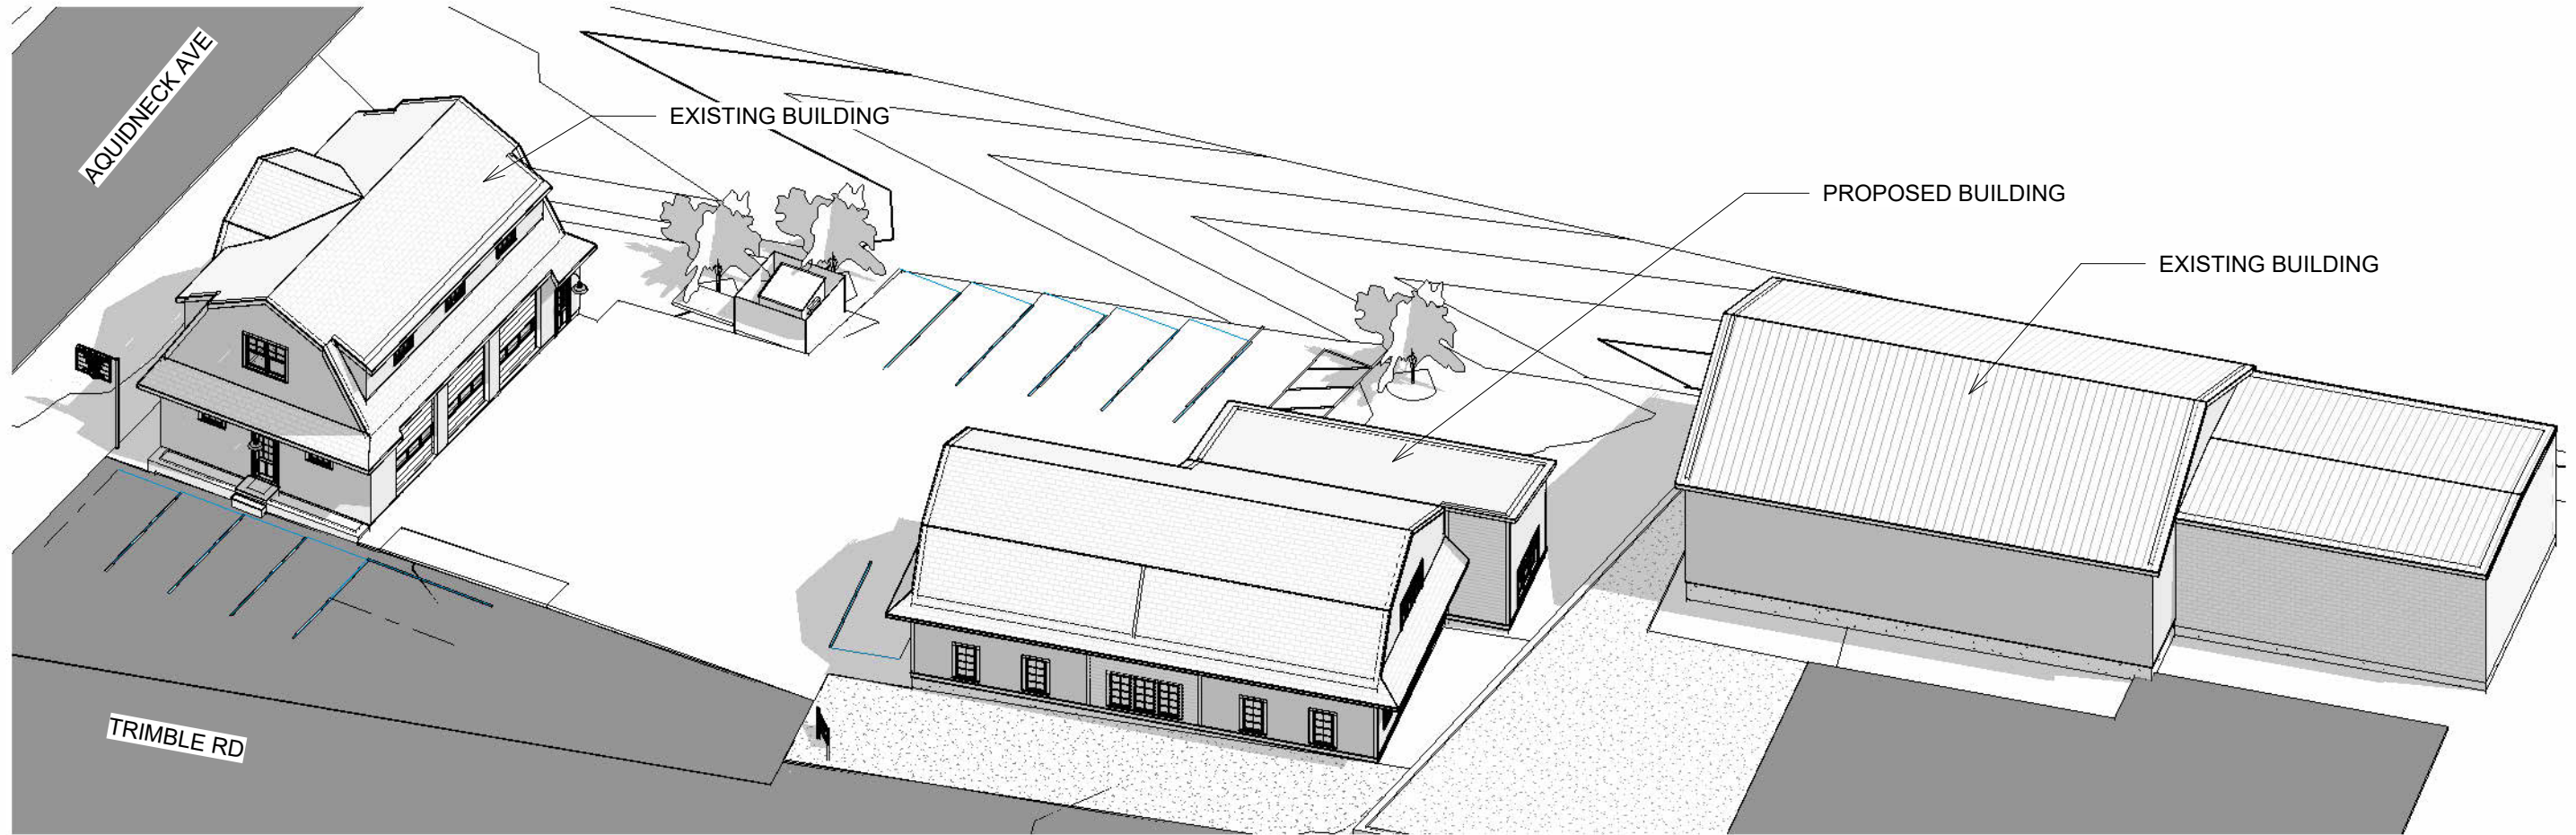

① SITE PLAN - PROPOSED
1" = 20'-0"

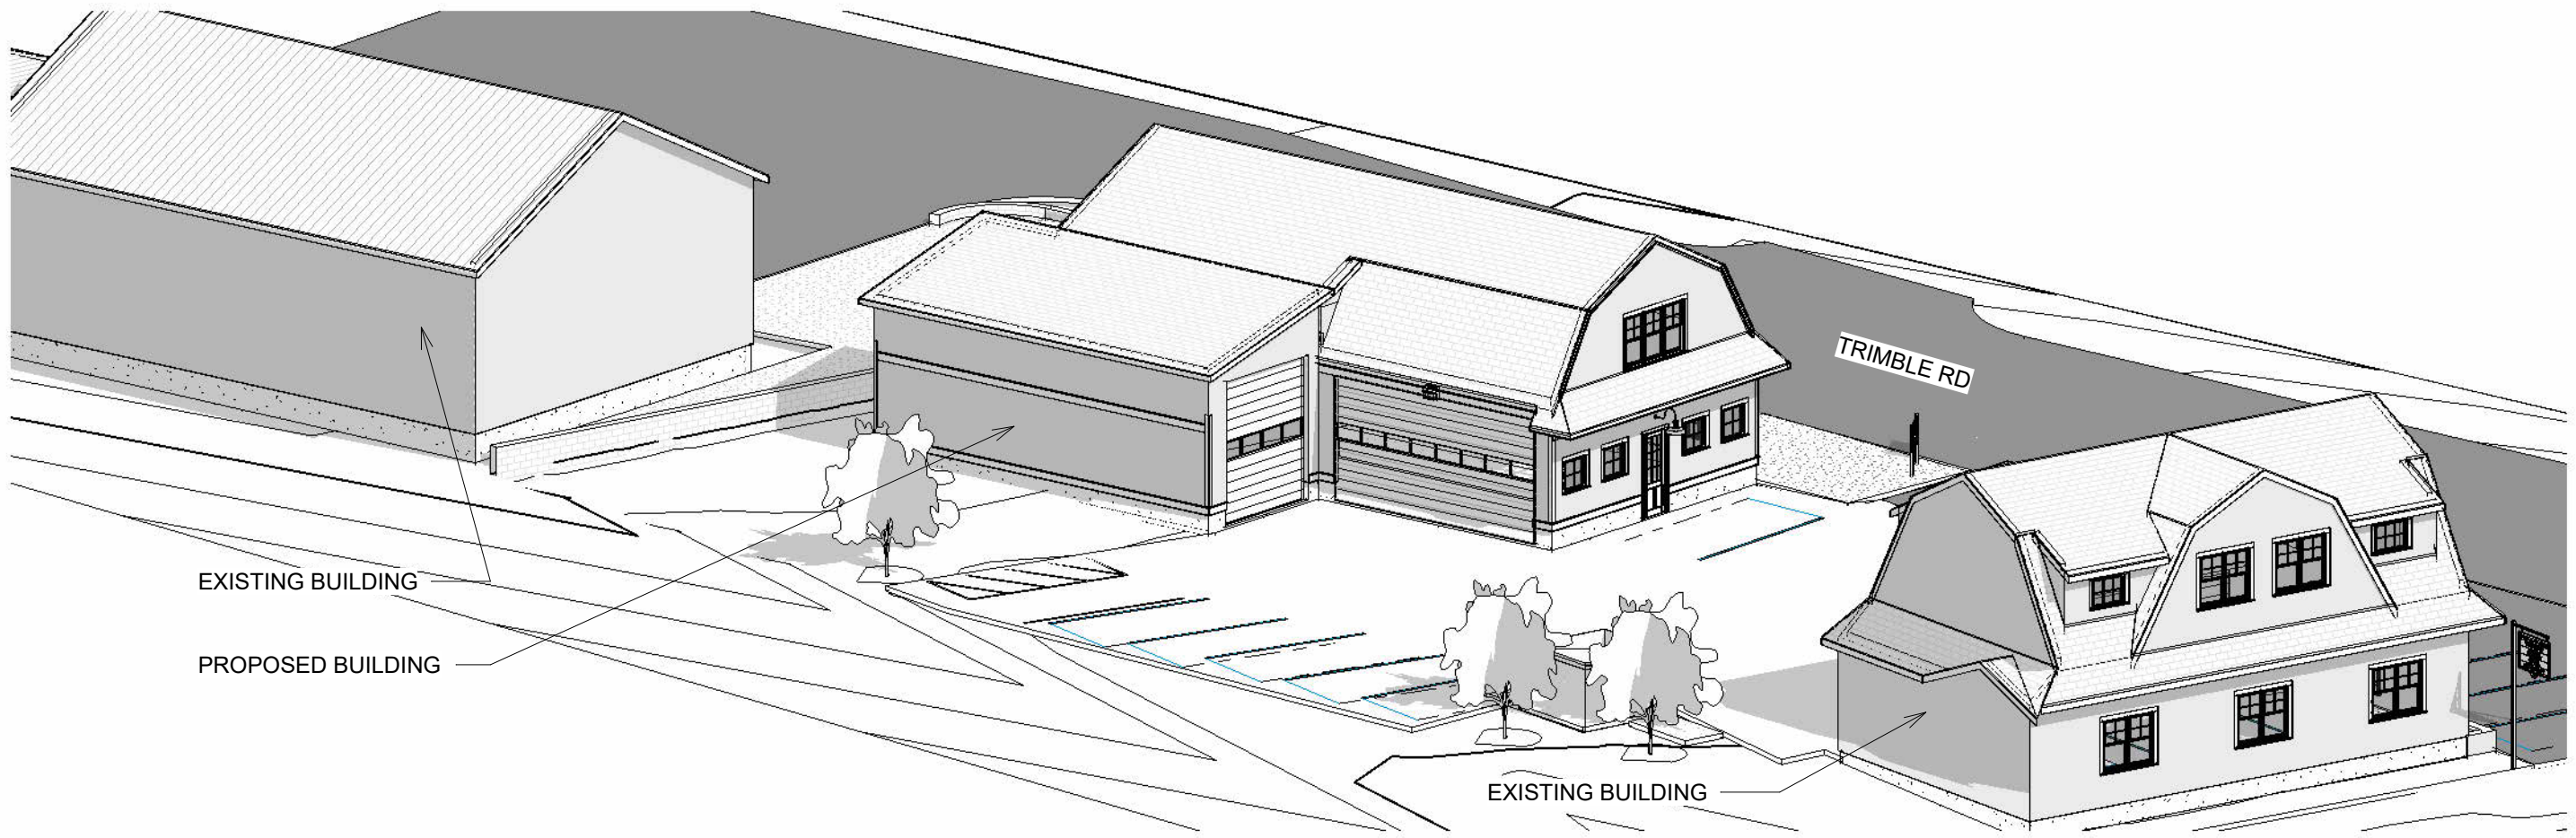

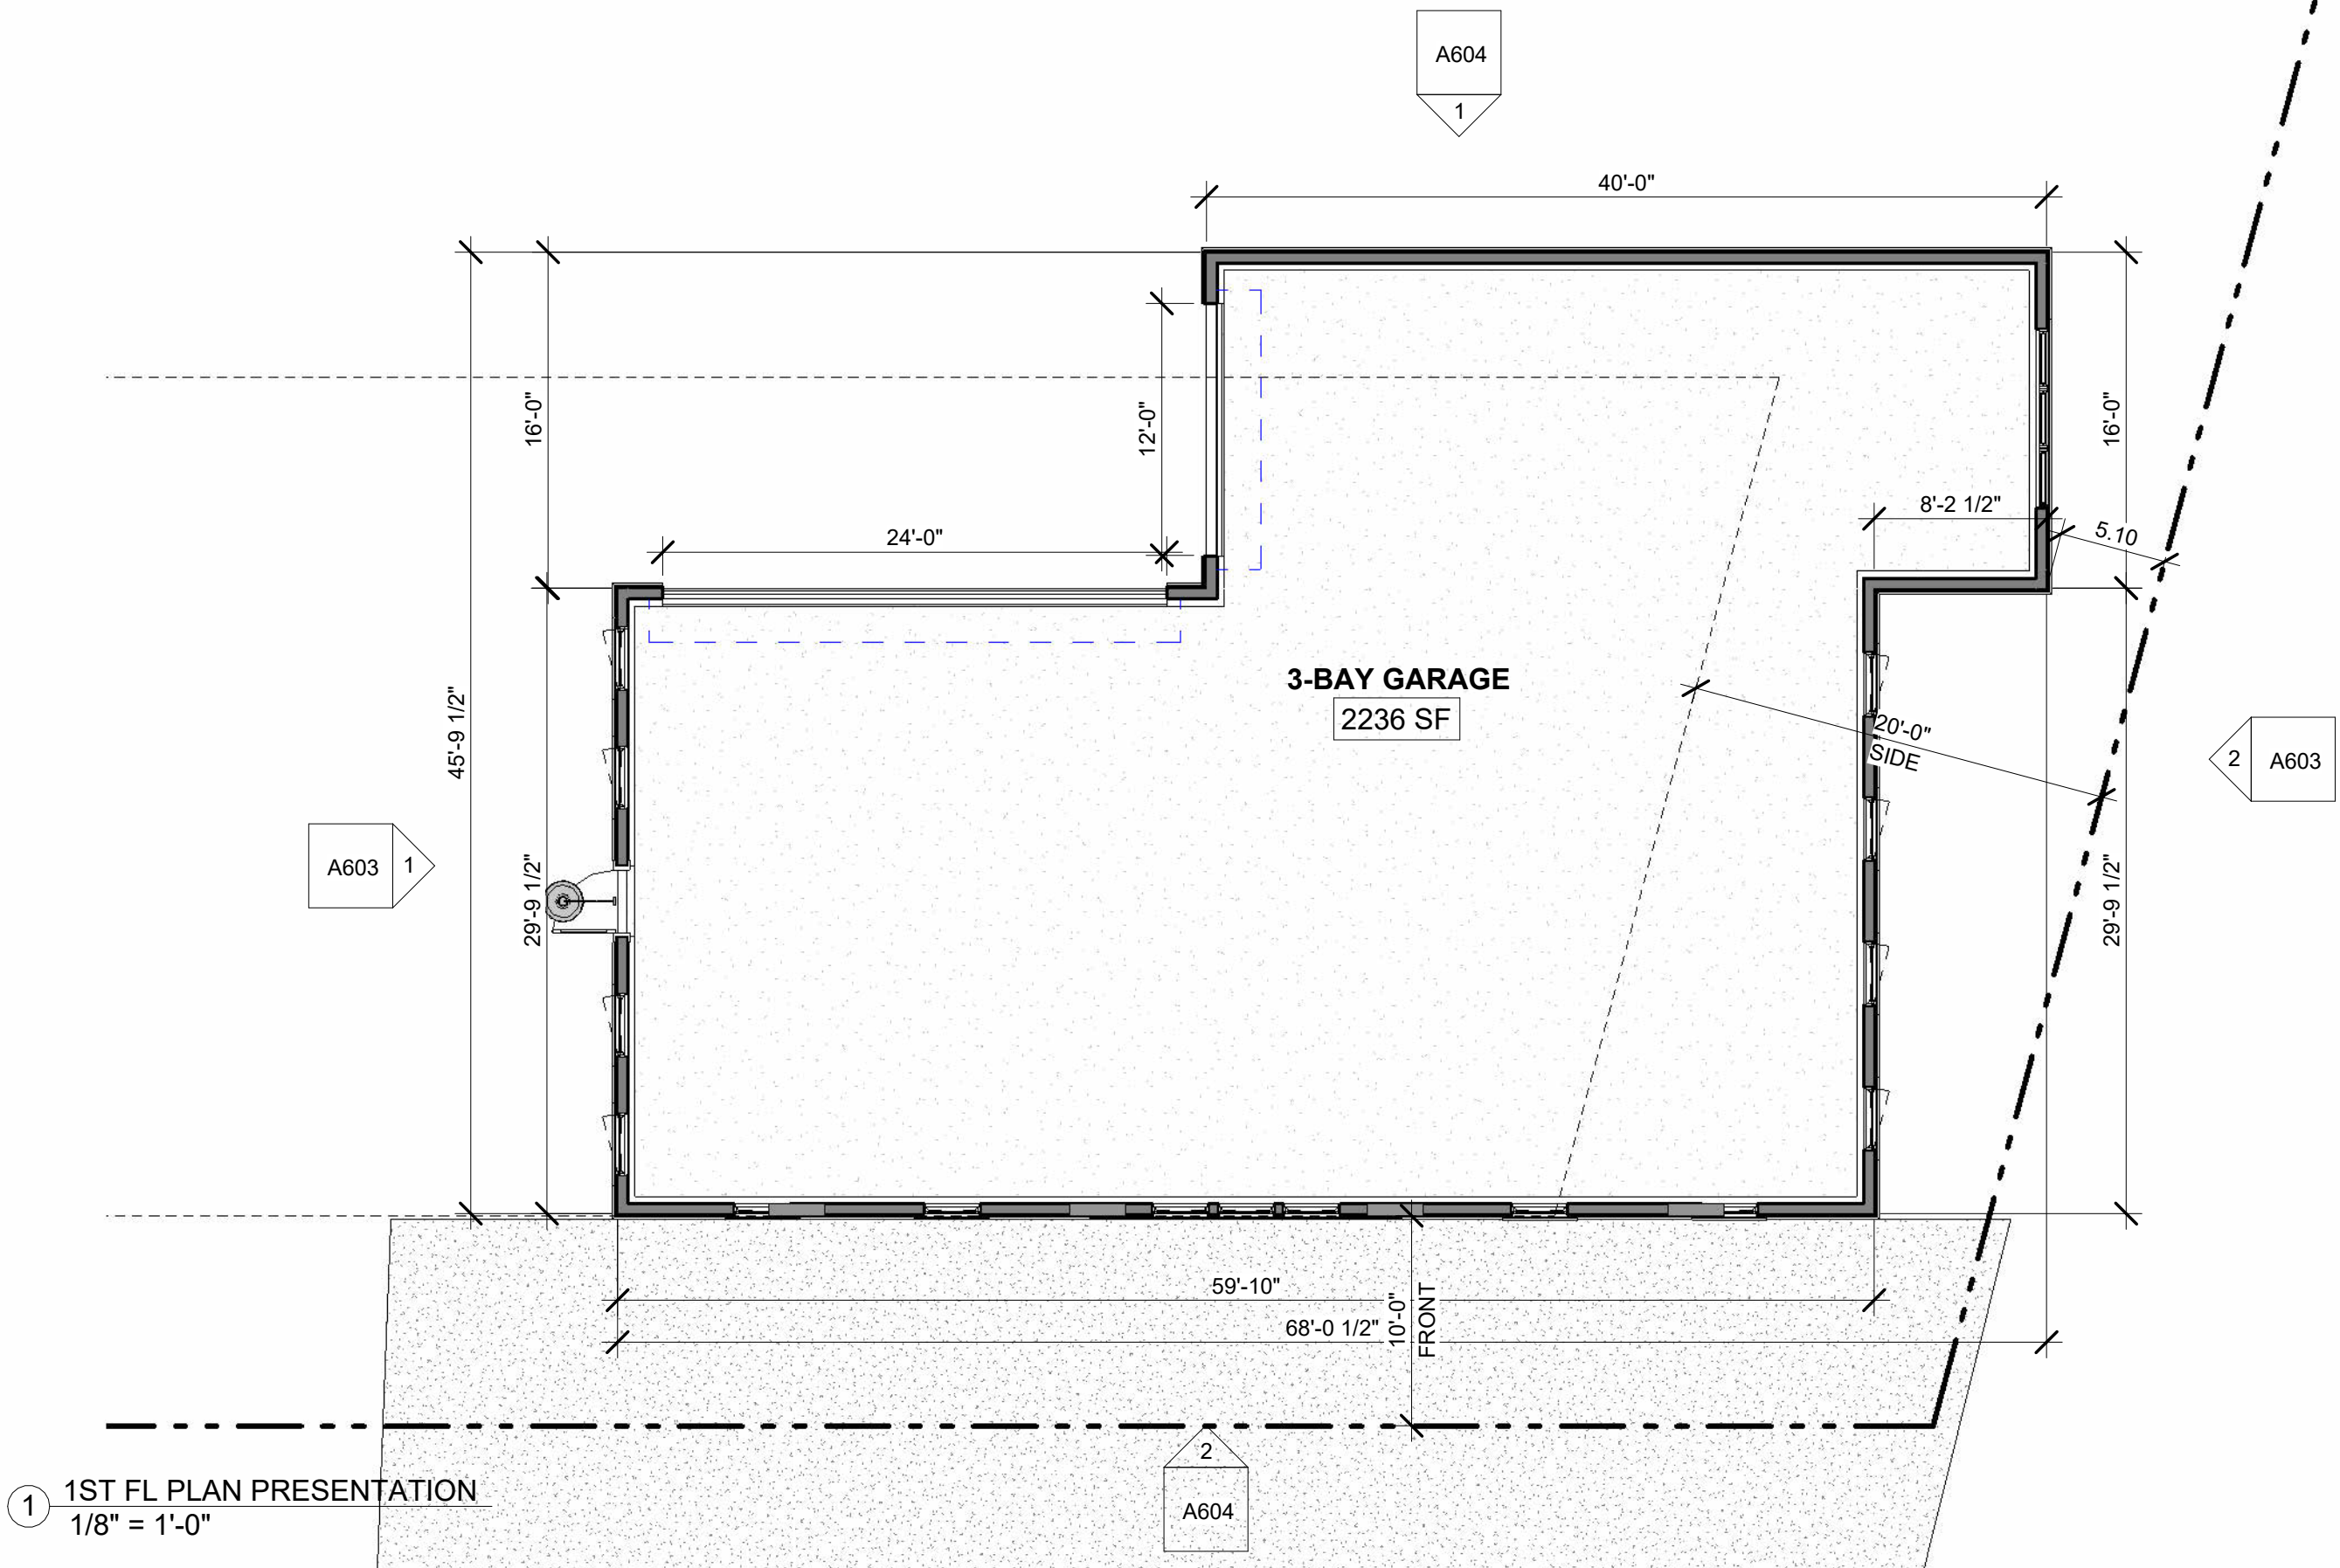

① 1ST FL PLAN PRESENTATION
1/8" = 1'-0"

PROJECT INFO

WEST ELEVATION


WALL AREA: =450 SF
 WINDOW AREA: = 94 SF
 = 20%

EAST ELEVATION

WALL AREA: =600 SF
 WINDOW AREA: =122 SF
 = 20%

SOUTH ELEVATION

WALL AREA: =472 SF
 WINDOW AREA: =95 SF
 = 20%

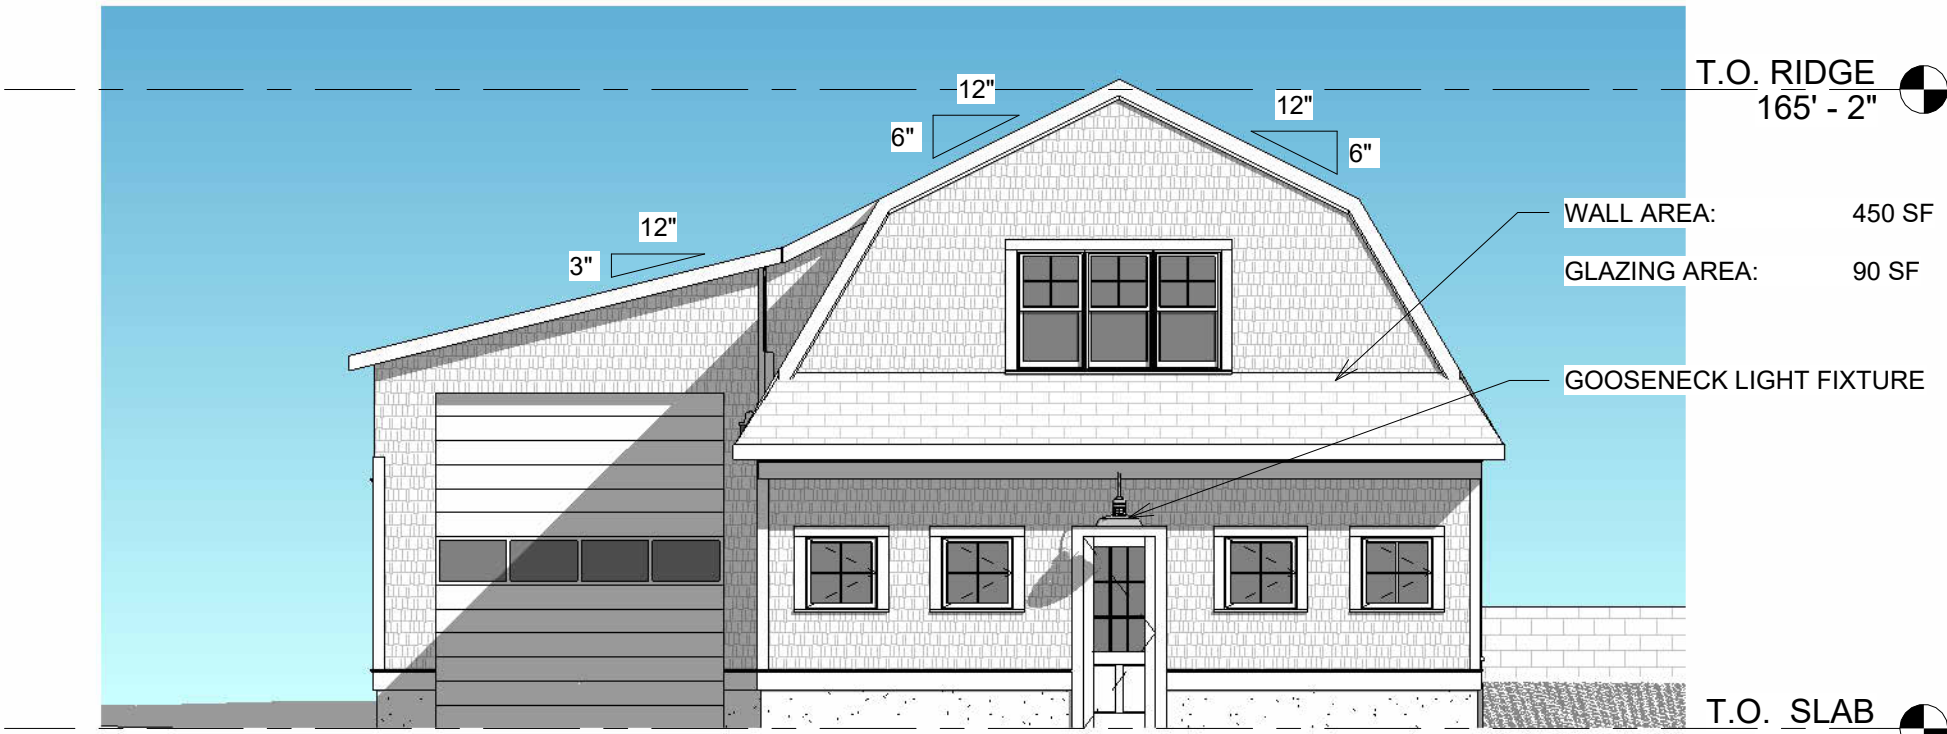


① FRONT ELEVATION (WEST)
 1/8" = 1'-0"




② REAR ELEVATION (EAST)
 1/8" = 1'-0"




① SIDE ELEVATION (NORTH)
1/8" = 1'-0"

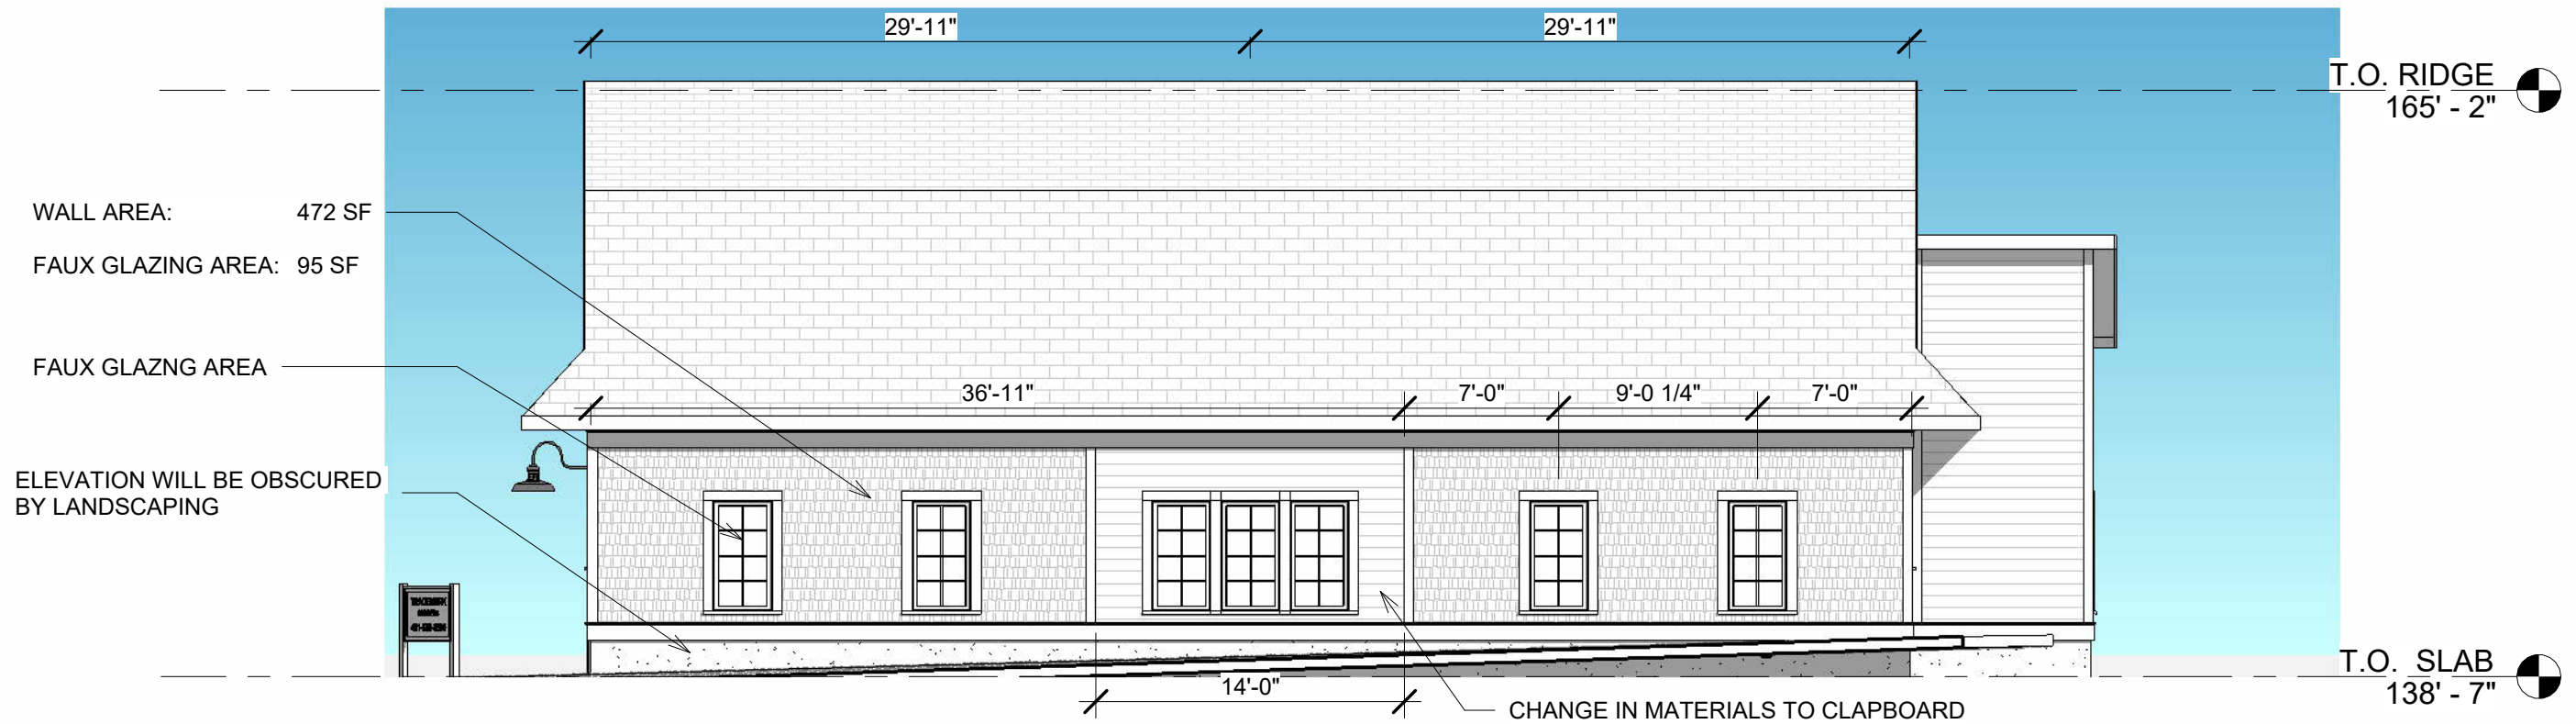

② SIDE ELEVATION (SOUTH)
1/8" = 1'-0"

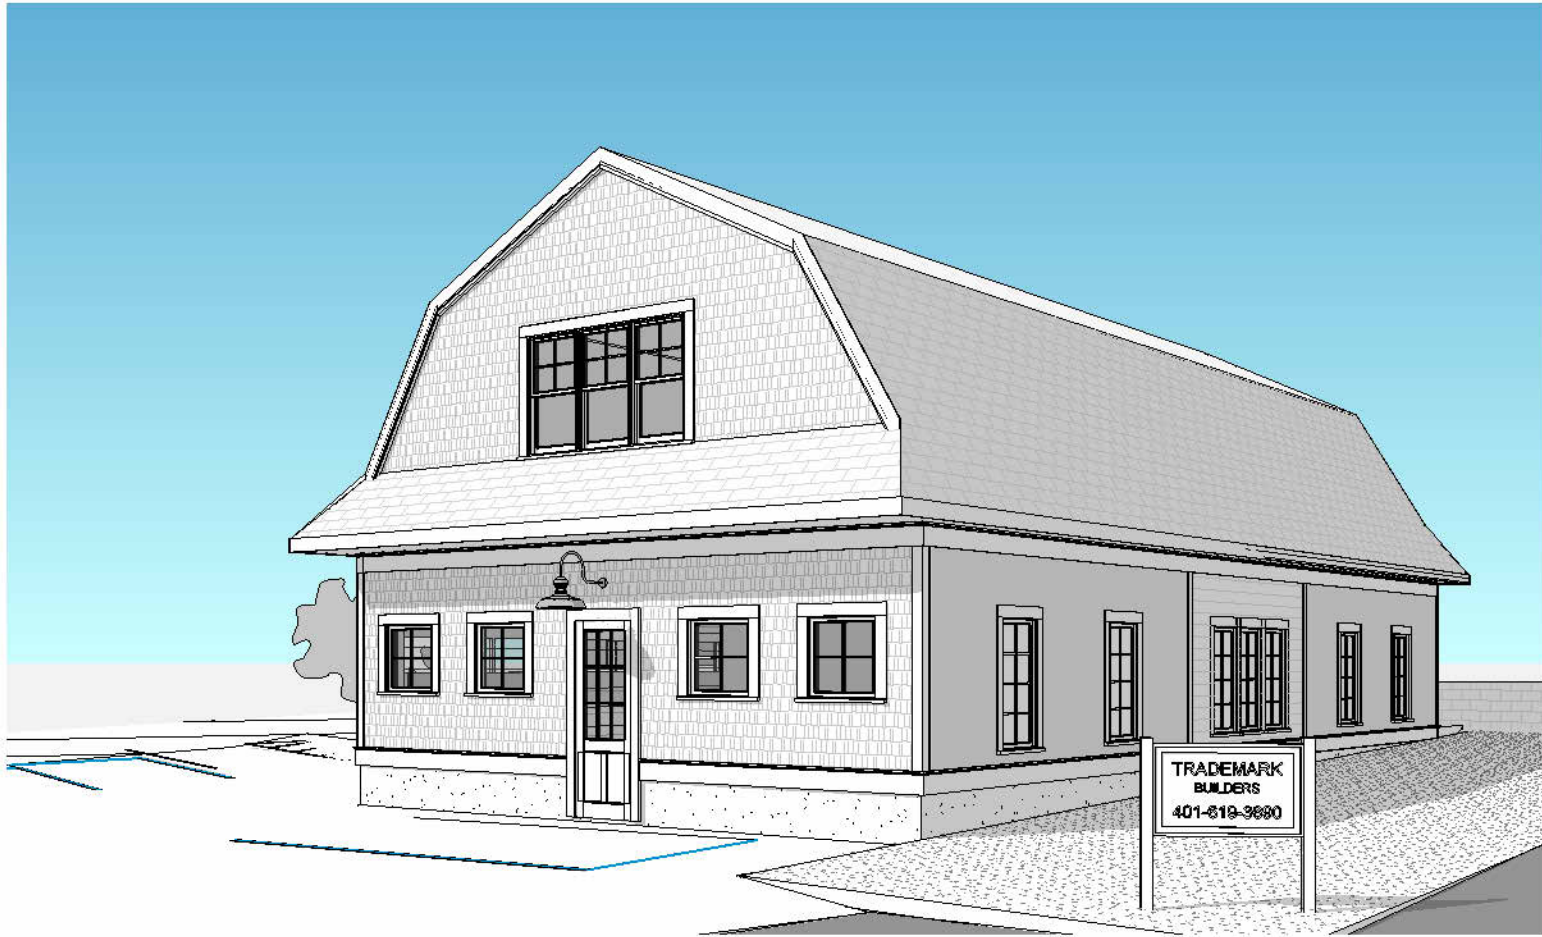


1 VIEW1 PROPOSED planning

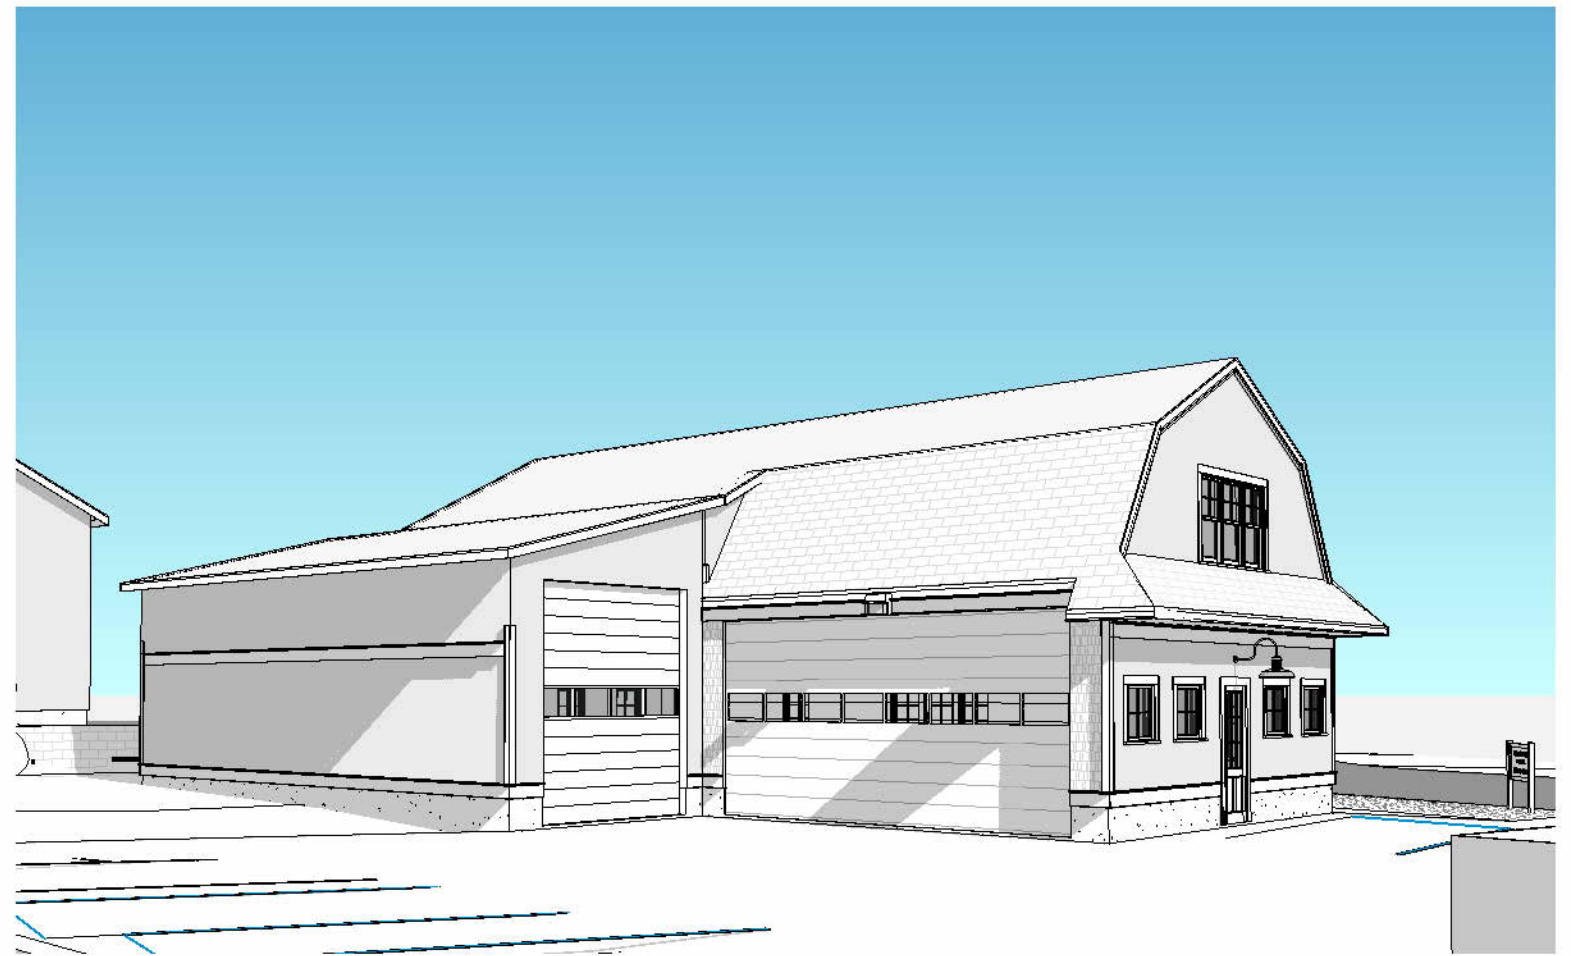

2 VIEW2 PROPOSED planning



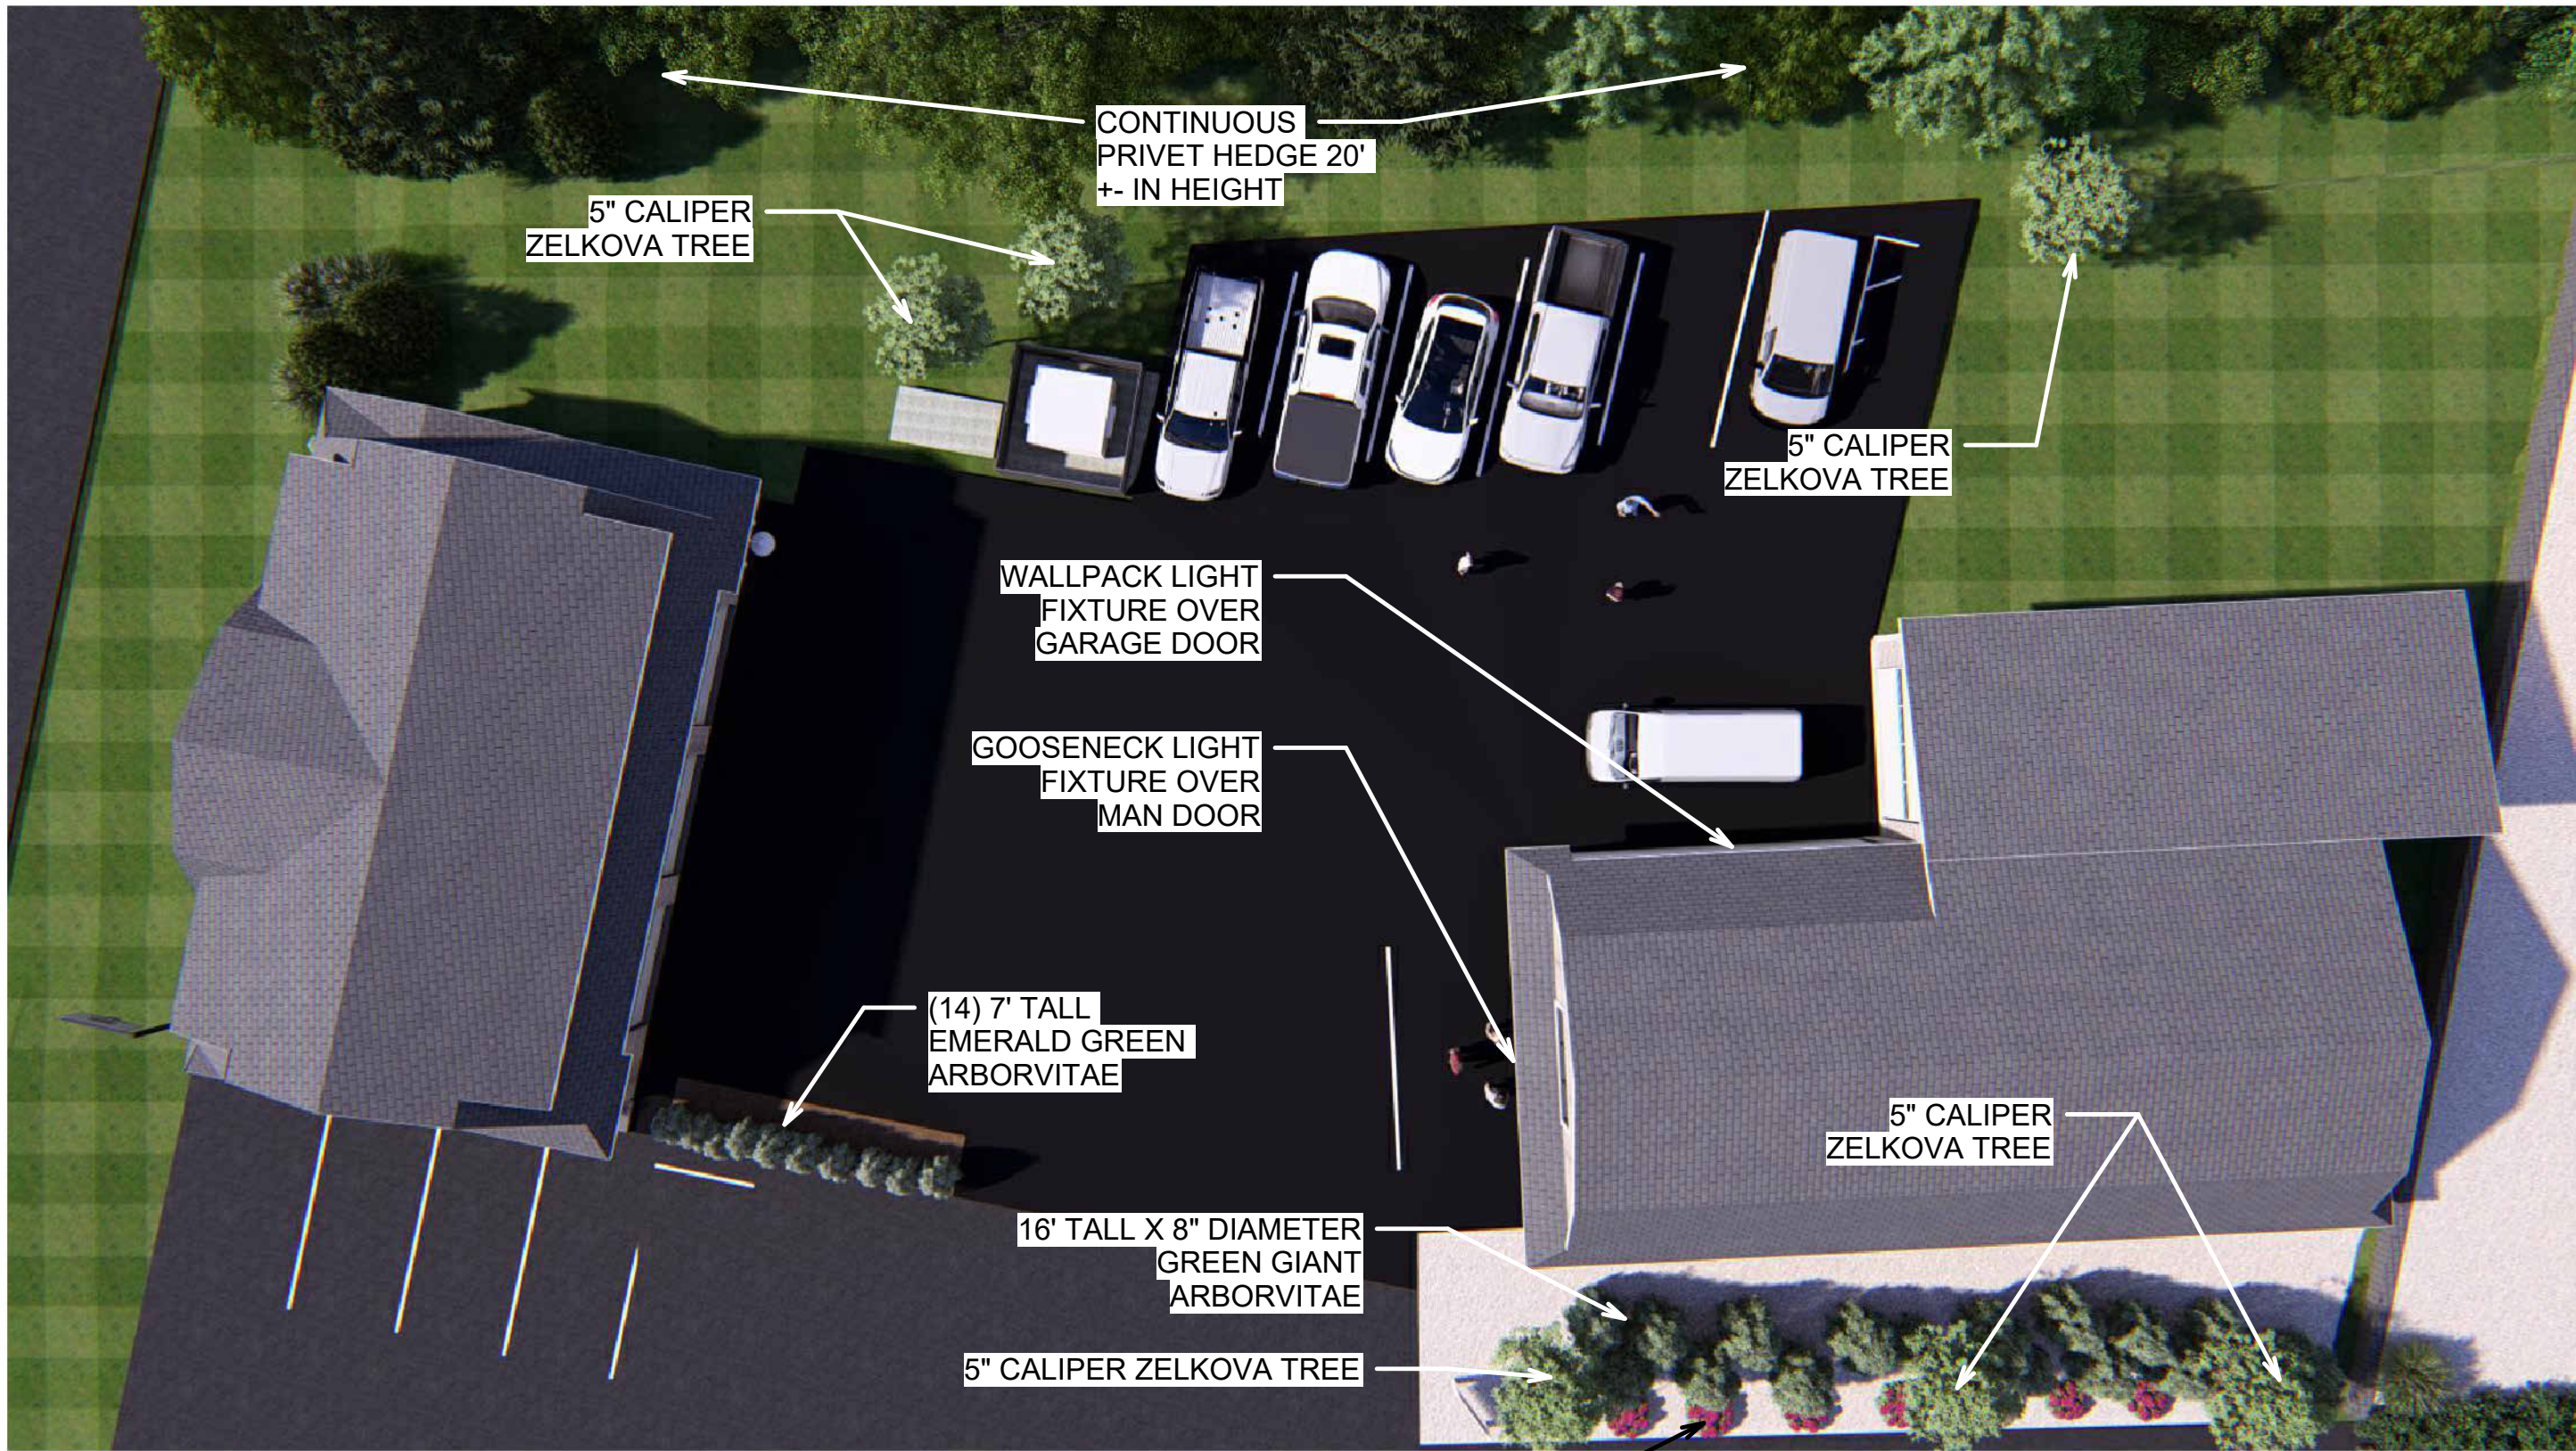

(12) 3' DIAMETER
HYDRANGEAS