




① BUILDING ELEVATION
1/16" = 1'-0"

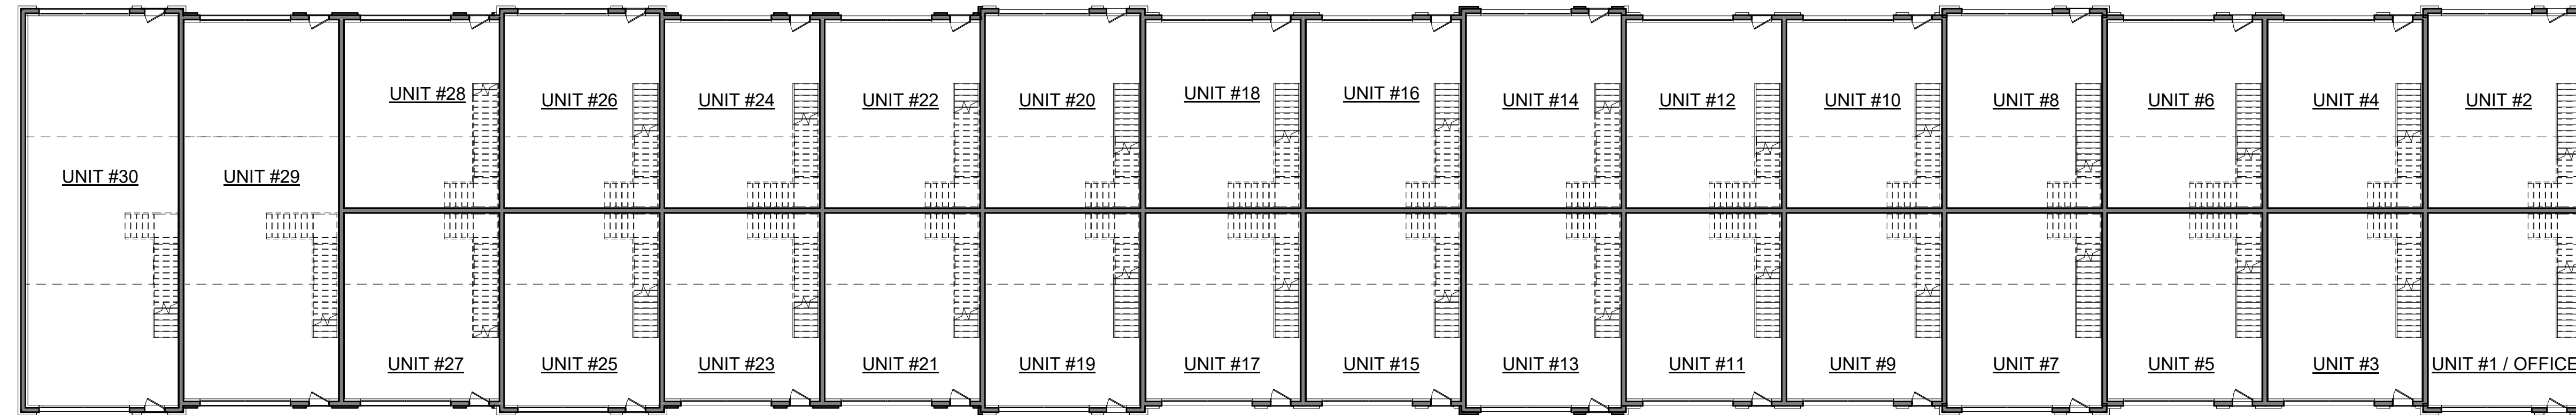


VALLEY ROAD

JOHN CLARKE ROAD

② BUILDING PLAN
1/16" = 1'-0"

Units	Unit Type	Total S.F.	Main S.F.	Mezzanine S.F.	Unit Width	Unit Depth
UNIT #1 / OFFICE	A	1,048 SF	788 SF	260 SF	25'-0"	31'-6"
UNIT #2	A	1,048 SF	788 SF	260 SF	25'-0"	31'-6"
UNIT #3	B	1,023 SF	763 SF	260 SF	25'-0"	30'-6"
UNIT #4	B	1,023 SF	763 SF	260 SF	25'-0"	30'-6"
UNIT #5	B	1,023 SF	763 SF	260 SF	25'-0"	30'-6"
UNIT #6	B	1,023 SF	763 SF	260 SF	25'-0"	30'-6"
UNIT #7	A	1,048 SF	788 SF	260 SF	25'-0"	31'-6"
UNIT #8	A	1,048 SF	788 SF	260 SF	25'-0"	31'-6"
UNIT #9	B	1,023 SF	763 SF	260 SF	25'-0"	30'-6"
UNIT #10	B	1,023 SF	763 SF	260 SF	25'-0"	30'-6"
UNIT #11	B	1,023 SF	763 SF	260 SF	25'-0"	30'-6"
UNIT #12	B	1,023 SF	763 SF	260 SF	25'-0"	30'-6"
UNIT #13	A	1,048 SF	788 SF	260 SF	25'-0"	31'-6"
UNIT #14	A	1,048 SF	788 SF	260 SF	25'-0"	31'-6"
UNIT #15	B	1,023 SF	763 SF	260 SF	25'-0"	30'-6"
UNIT #16	B	1,023 SF	763 SF	260 SF	25'-0"	63'-0"
UNIT #17	B	1,023 SF	763 SF	260 SF	25'-0"	30'-6"
UNIT #18	B	1,023 SF	763 SF	260 SF	25'-0"	61'-0"
UNIT #19	A	1,048 SF	788 SF	260 SF	25'-0"	31'-6"
UNIT #20	A	1,048 SF	788 SF	260 SF	25'-0"	31'-6"
UNIT #21	B	1,023 SF	763 SF	260 SF	25'-0"	30'-6"
UNIT #22	B	1,023 SF	763 SF	260 SF	25'-0"	30'-6"
UNIT #23	B	1,023 SF	763 SF	260 SF	25'-0"	30'-6"
UNIT #24	B	1,023 SF	763 SF	260 SF	25'-0"	30'-6"
UNIT #25	A	1,048 SF	788 SF	260 SF	25'-0"	31'-6"
UNIT #26	A	1,048 SF	788 SF	260 SF	25'-0"	31'-6"
UNIT #27	B	1,023 SF	763 SF	260 SF	25'-0"	30'-6"
UNIT #28	B	1,023 SF	763 SF	260 SF	25'-0"	30'-6"
UNIT #29	C	2,072 SF	1,525 SF	548 SF	25'-0"	61'-0"
UNIT #30	D	2,124 SF	1,576 SF	548 SF	25'-0"	63'-0"

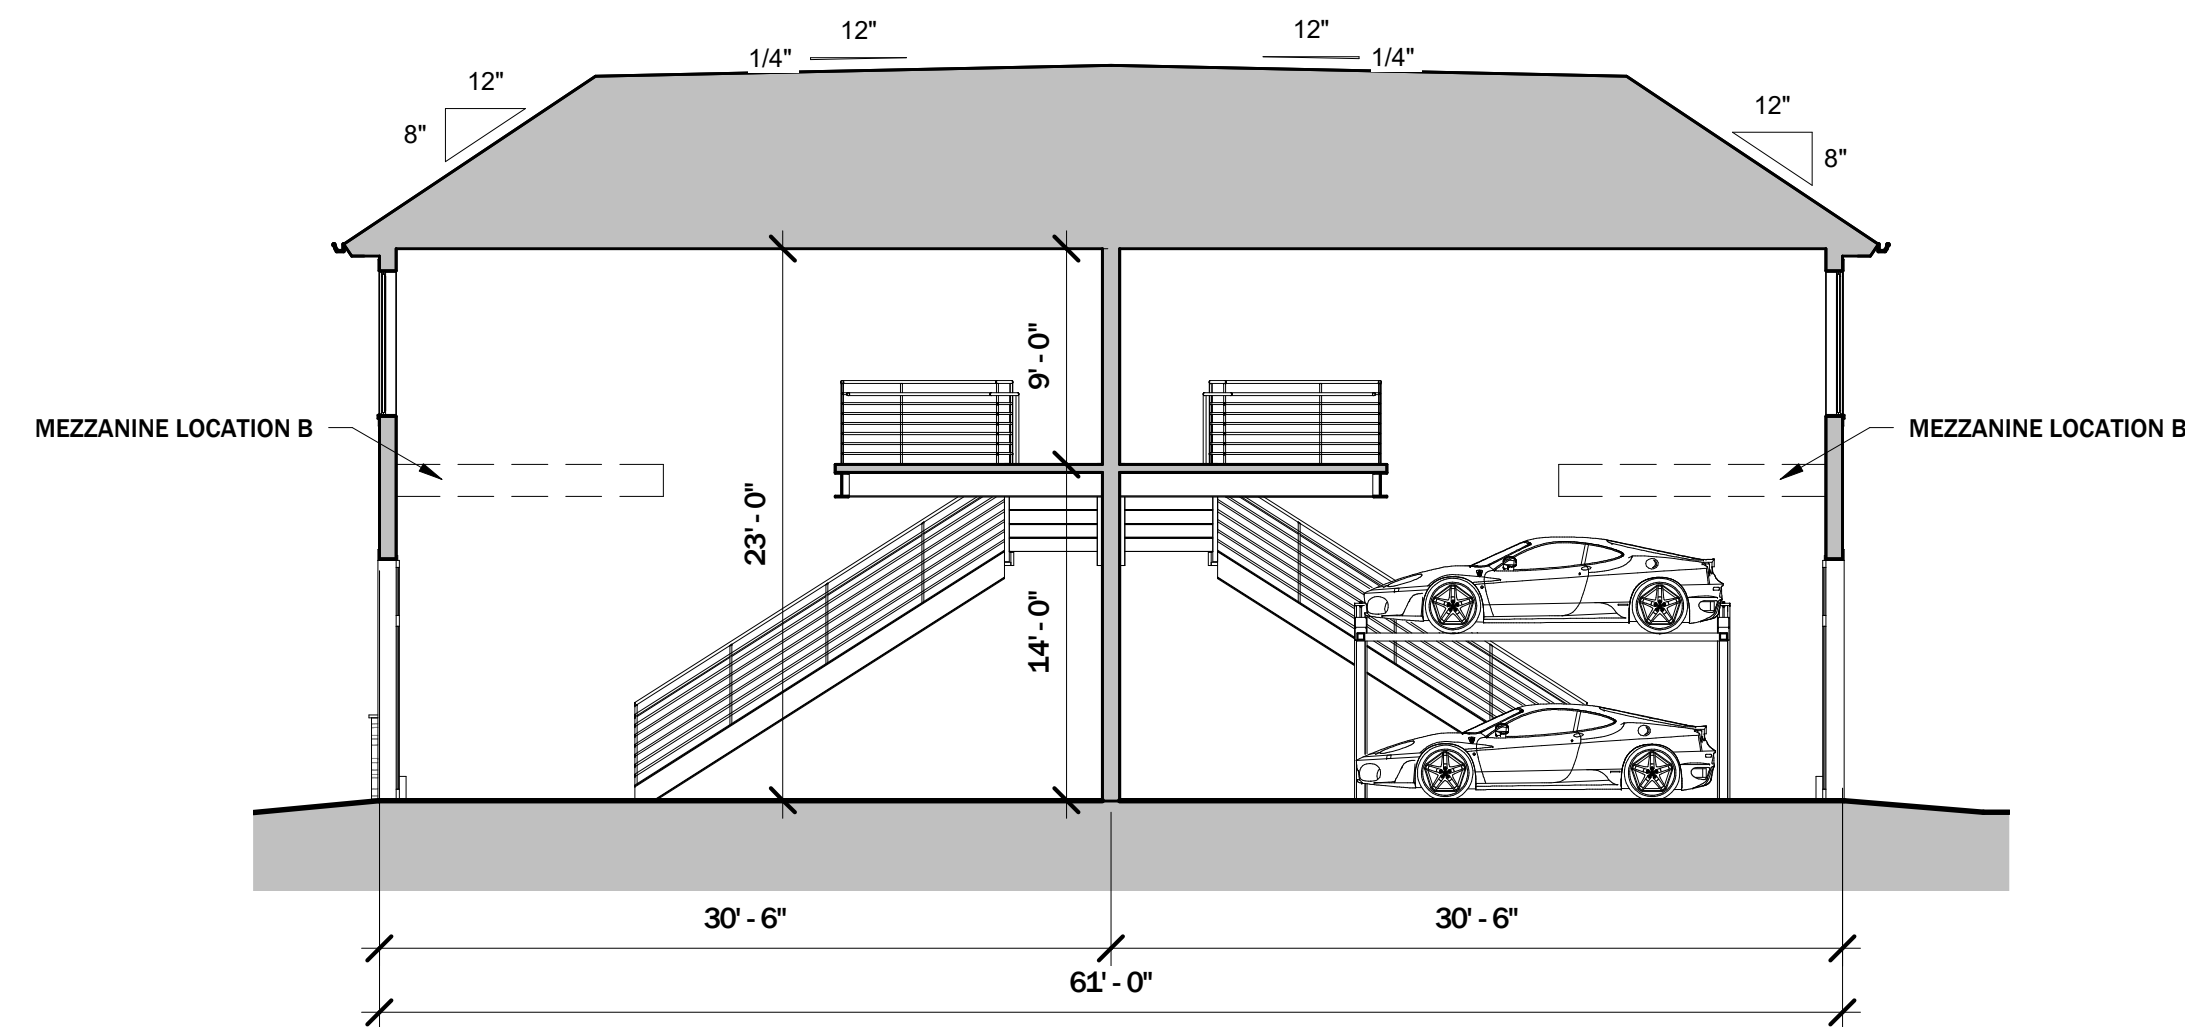

⑦ BUILDING SECTION
1/8" = 1'-0"



CORDISEN
DESIGN
ARCHITECTURE
42 West Main Road
Middletown, RI 02842
CordisenDesign.com
401.619.4689



REVISION SCHEDULE	
REV. #	REV. DATE


DESCRIPTION:	
PLANS, ELEVATION, SECTION	SCALE: As indicated

NEWPORT CAR VAULTS
55 John Clarke Road, Middletown, RI


A1.0



1 ENLARGED PARTIAL ELEVATION
1/8" = 1'-0"

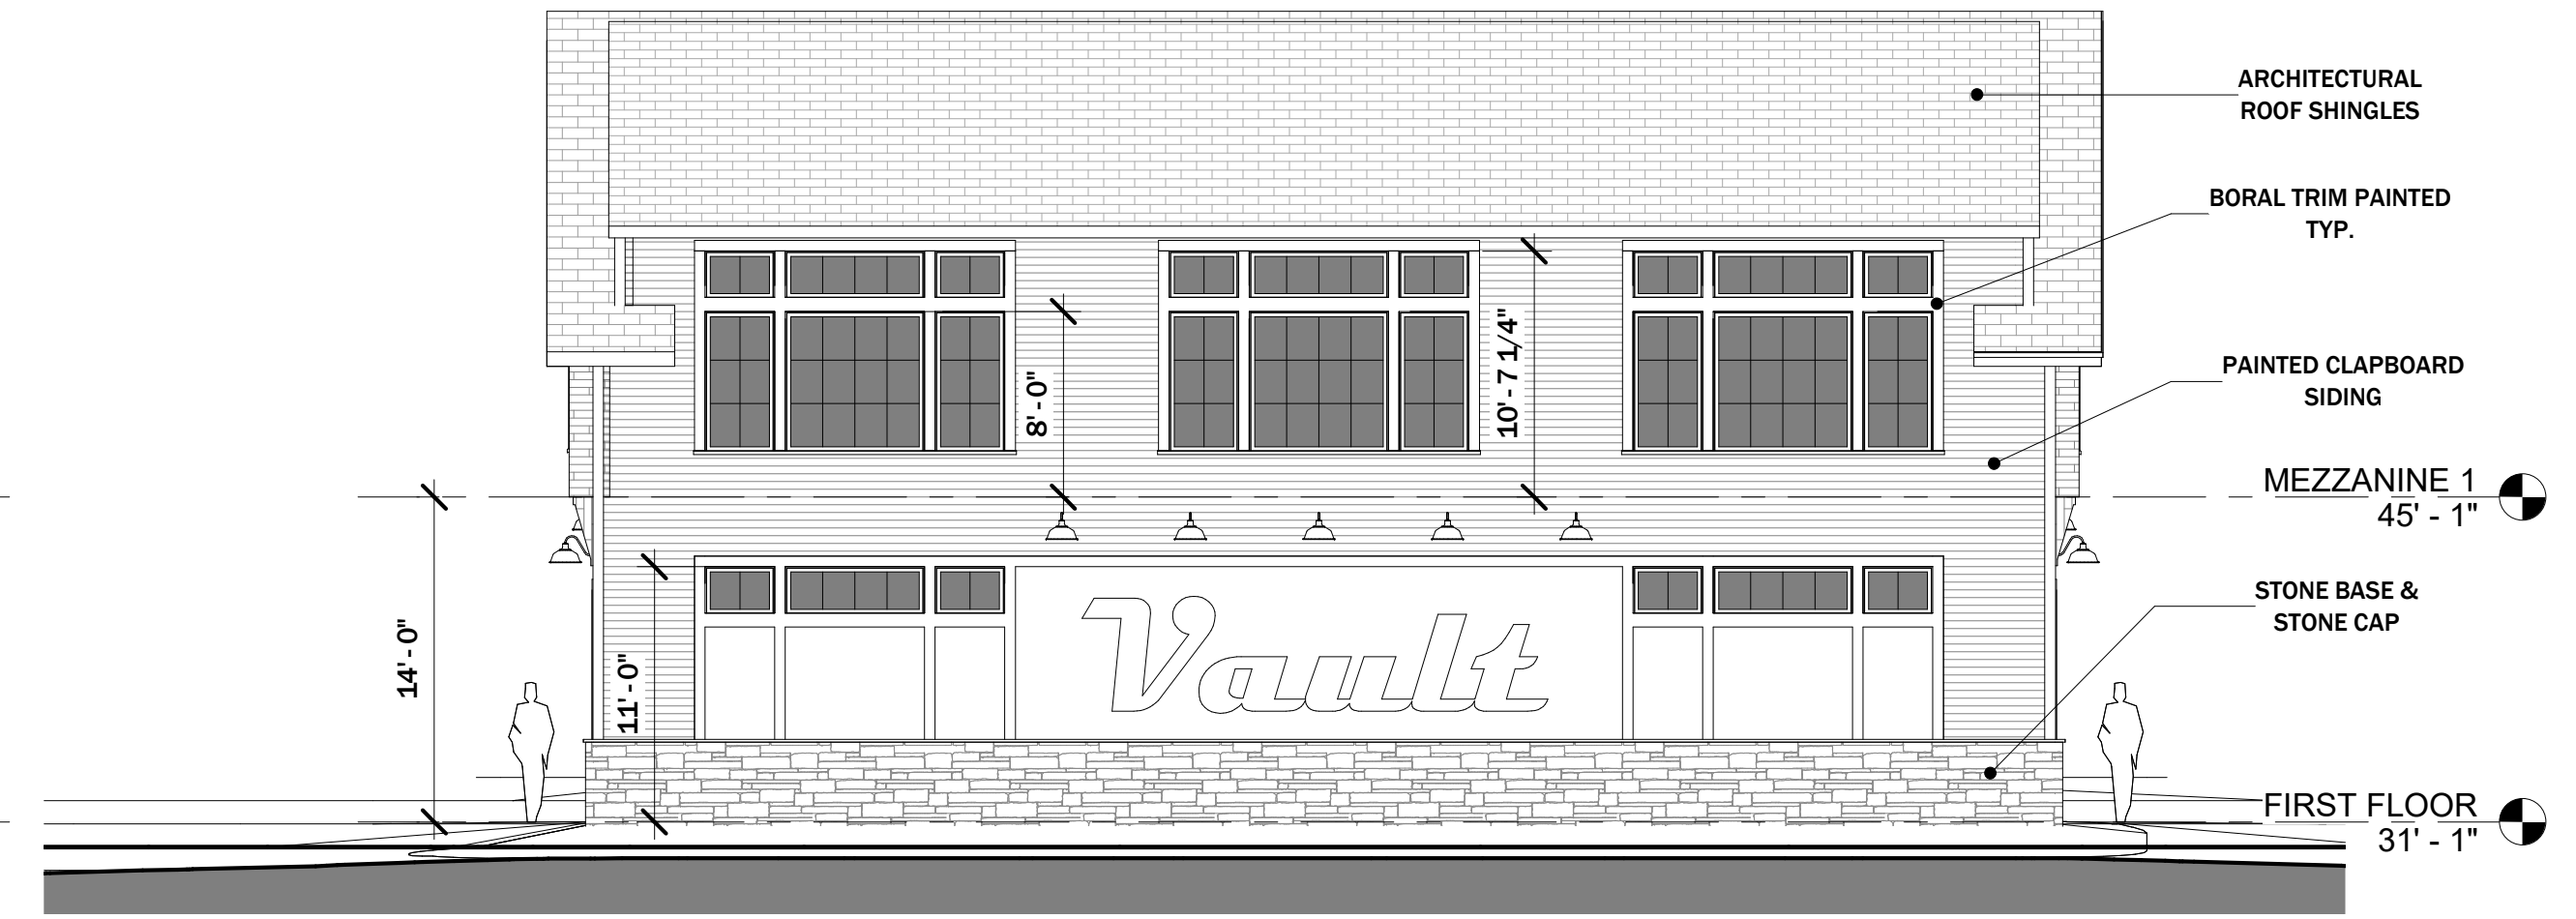

2 VALLEY ROAD ELEVATION
1/8" = 1'-0"

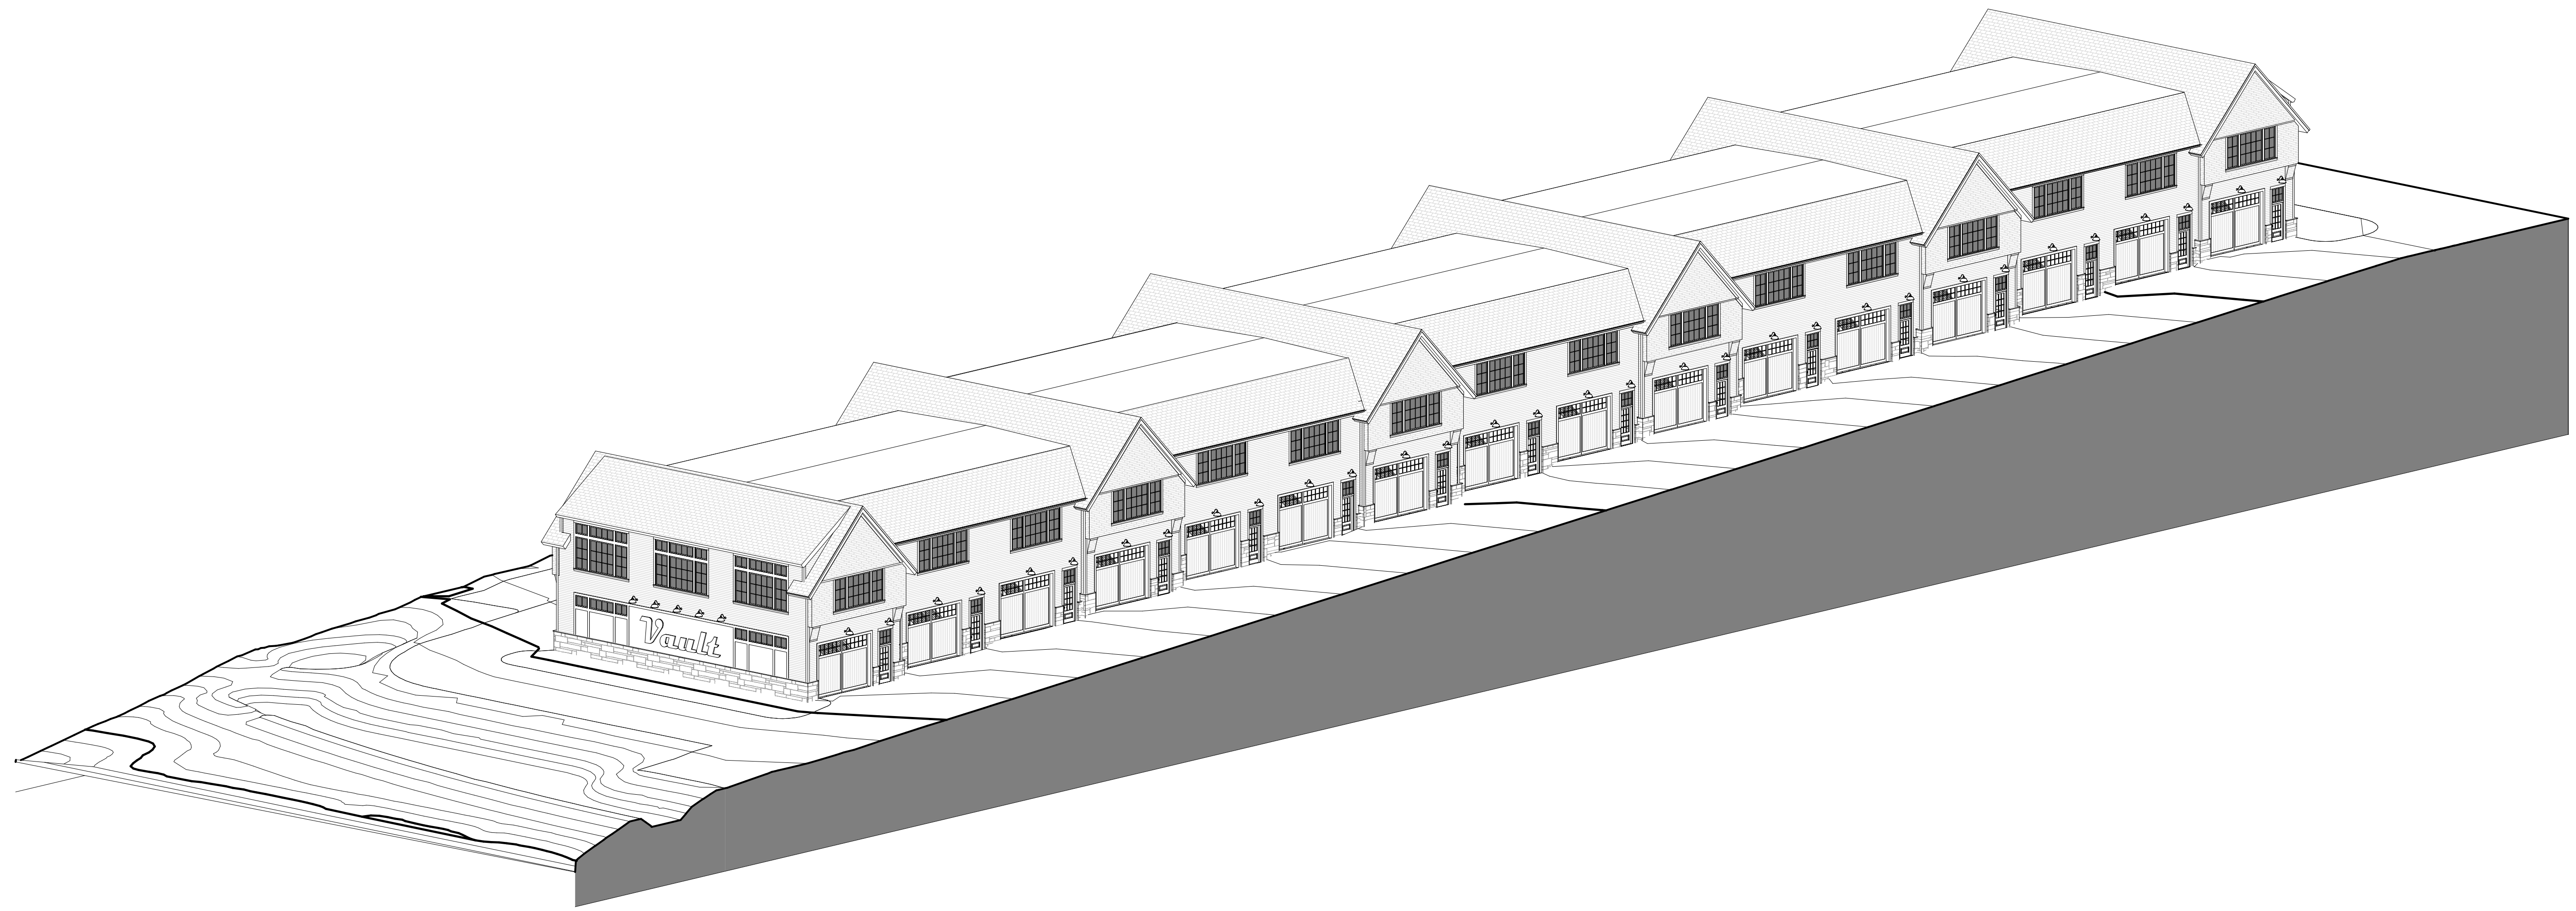

3 3D AXON

REVISION SCHEDULE	
REV. #	REV. DATE

DESCRIPTION: ENLARGED ELEVATION & 3D	SCALE: 1/8" = 1'-0"
	DATE: 6/2/2021