



REVISIONS:

DESCRIPTION:
 EXTERIOR ELEVATIONS

SCALE:

DATE: October 8, 2021

819 Aquidneck Avenue
 Middletown, Rhode Island

R1.1

THIS DRAWING IS NOT TO BE USED FOR MAKING ANY REPRODUCTIONS THEREOF, OR ANY CONSTRUCTION OF ANY BUILDING WITHOUT THE WRITTEN PERMISSION OF CORDISEN DESIGN ARCHITECTURE, INC. © 2021, RI, USA.



CDA
 CORDISEN
 DESIGN
 ARCHITECTURE
 42 West Main Road
 Middletown, RI 02842
 CordisenDesign.com
 401.619.4699

REVISIONS:

DESCRIPTION:
 EXTERIOR PERSPECTIVE

SCALE:

DATE: October 8, 2021

819 Aquidneck Avenue
 Middletown, Rhode Island

R1.2

THIS DRAWING IS NOT TO BE USED FOR MAKING ANY REPRODUCTION OR COPY. ANY REPRODUCTION OR COPY OF THIS DRAWING WITHOUT THE WRITTEN PERMISSION OF CORDISEN DESIGN ARCHITECTURE, INC. IS STRICTLY PROHIBITED.


TRIM & CORNERBOARDS-
 AZAK WHITE AND NATURAL
 ULTRASHIELD IN SPANISH
 WALNUT TRIM COMPONENTS

BOARD & BATTEN-
 NEWTECHWOOD SIMPLE
 ULTRASHIELD IN WHITE

CLAPBOARDS-
 NEWTECHWOOD NATURAL
 ULTRASHIELD

PORCH MATERIAL-
 NEWTECHWOOD NATURAL
 ULTRASHIELD IN SPANISH
 WALNUT AND AZAK WHITE

TRIM & CORNERBOARDS-
 AZAK WHITE AND NATURAL
 ULTRASHIELD IN SPANISH
 WALNUT TRIM COMPONENTS

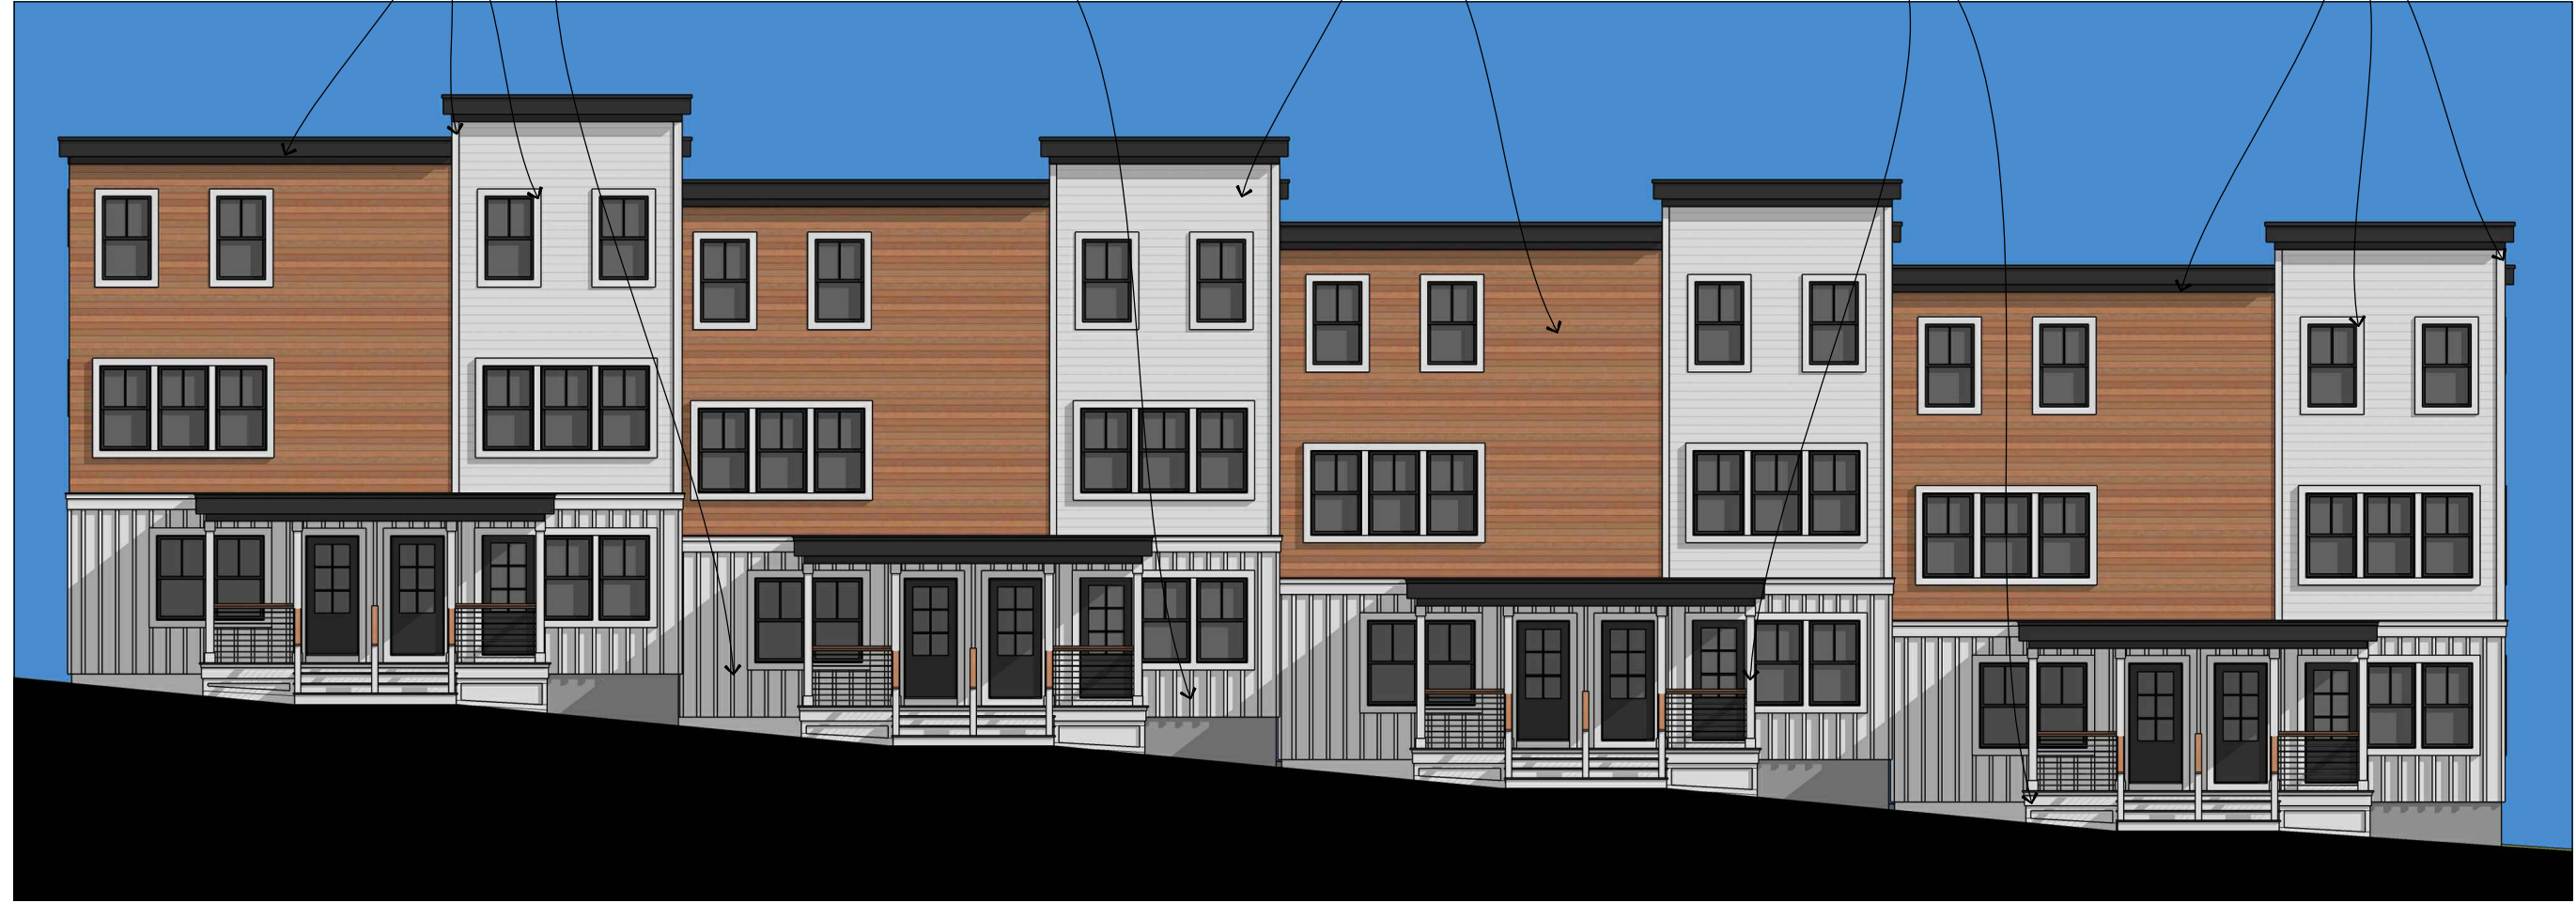

1 NORTH ELEVATION
 SCALE: 3/32" = 1'-0"

REVISIONS:

DESCRIPTION: ELEVATIONS

SCALE: As Noted

DATE: October 8th, 2021

2021 COPYRIGHT. THIS DRAWING IS NOT TO BE USED FOR MARKING AND REPRODUCTION WITHOUT THE WRITTEN AUTHORIZATION FROM CORDISEN DESIGN ARCHITECTURE, INC.

819 Aquidneck Ave.
 Newport, Rhode Island

A2.0

TRIM & CORNERBOARDS-
 AZAK WHITE AND NATURAL
 ULTRASHIELD IN SPANISH
 WALNUT TRIM COMPONENTS

BOARD & BATTEN-
 NEWTECHWOOD SIMPLE
 ULTRASHIELD IN WHITE

CLAPBOARDS-
 NEWTECHWOOD NATURAL
 ULTRASHIELD

DECK RAILING-
 NEWTECHWOOD NATURAL
 ULTRASHIELD IN SPANISH
 WALNUT AND CABLE
 RAILINGS

TRIM & CORNERBOARDS-
 AZAK WHITE AND NATURAL
 ULTRASHIELD IN SPANISH
 WALNUT TRIM COMPONENTS



1 SOUTH ELEVATION
 SCALE: 3/32" = 1'-0"

REVISIONS:

DESCRIPTION: ELEVATIONS

SCALE: As Noted

DATE: October 8th, 2021

2021 COPYRIGHT. THIS DRAWING IS NOT TO BE USED FOR MARKING AND REPRODUCTION WITHOUT THE WRITTEN AUTHORIZATION FROM CORDISEN DESIGN ARCHITECTURE, INC.

819 Aquidneck Ave.
 Newport, Rhode Island

A2.1

CLAPBOARDS-
 NEWTECHWOOD
 NATURAL
 ULTRASHIELD

TRIM & CORNERBOARDS-
 AZAK WHITE AND NATURAL
 ULTRASHIELD IN SPANISH
 WALNUT TRIM COMPONENTS

BOARD & BATTEN-
 NEWTECHWOOD SIMPLE
 ULTRASHIELD IN WHITE

DECK RAILING-
 NEWTECHWOOD NATURAL
 ULTRASHIELD IN SPANISH
 WALNUT AND CABLE
 RAILINGS

CLAPBOARDS-
 NEWTECHWOOD
 NATURAL
 ULTRASHIELD

TRIM &
 CORNERBOARDS-
 AZAK WHITE AND
 NATURAL ULTRASHIELD
 IN SPANISH WALNUT
 TRIM COMPONENTS

BOARD &
 BATTEN-
 NEWTECHWOOD
 SIMPLE
 ULTRASHIELD IN
 WHITE



1 WEST ELEVATION
 SCALE: 3/32" = 1'-0"

2 EAST ELEVATION
 SCALE: 3/32" = 1'-0"

REVISIONS:

DESCRIPTION:	ELEVATIONS
SCALE:	As Noted
DATE:	October 8th, 2021

2021 COPYRIGHT. THIS DRAWING IS NOT TO BE USED FOR MAKING ANY REPRODUCTION THEREOF OR FOR CONSTRUCTION OF ANY BUILDING WITHOUT WRITING PERMISSION FROM CORDISEN DESIGN ARCHITECTURE, INC.

819 Aquidneck Ave.
 Newport, Rhode Island

A2.2



1 NORTH ELEVATION
SCALE: 1/16" = 1'-0"

2021 COPYRIGHT. THIS DRAWING IS NOT TO BE USED FOR MARKING AND REPRODUCTION WITHOUT THE WRITTEN AUTHORIZATION FROM CORDISEN ARCHITECTURE, INC.

A3.0

819 Aquidneck Ave.
Newport, Rhode Island

DESCRIPTION:	SITE SECTION
SCALE:	As Noted
DATE:	October 8th, 2021

REVISIONS: