



# OMNI DRIVE MIDDLETOWN, RI

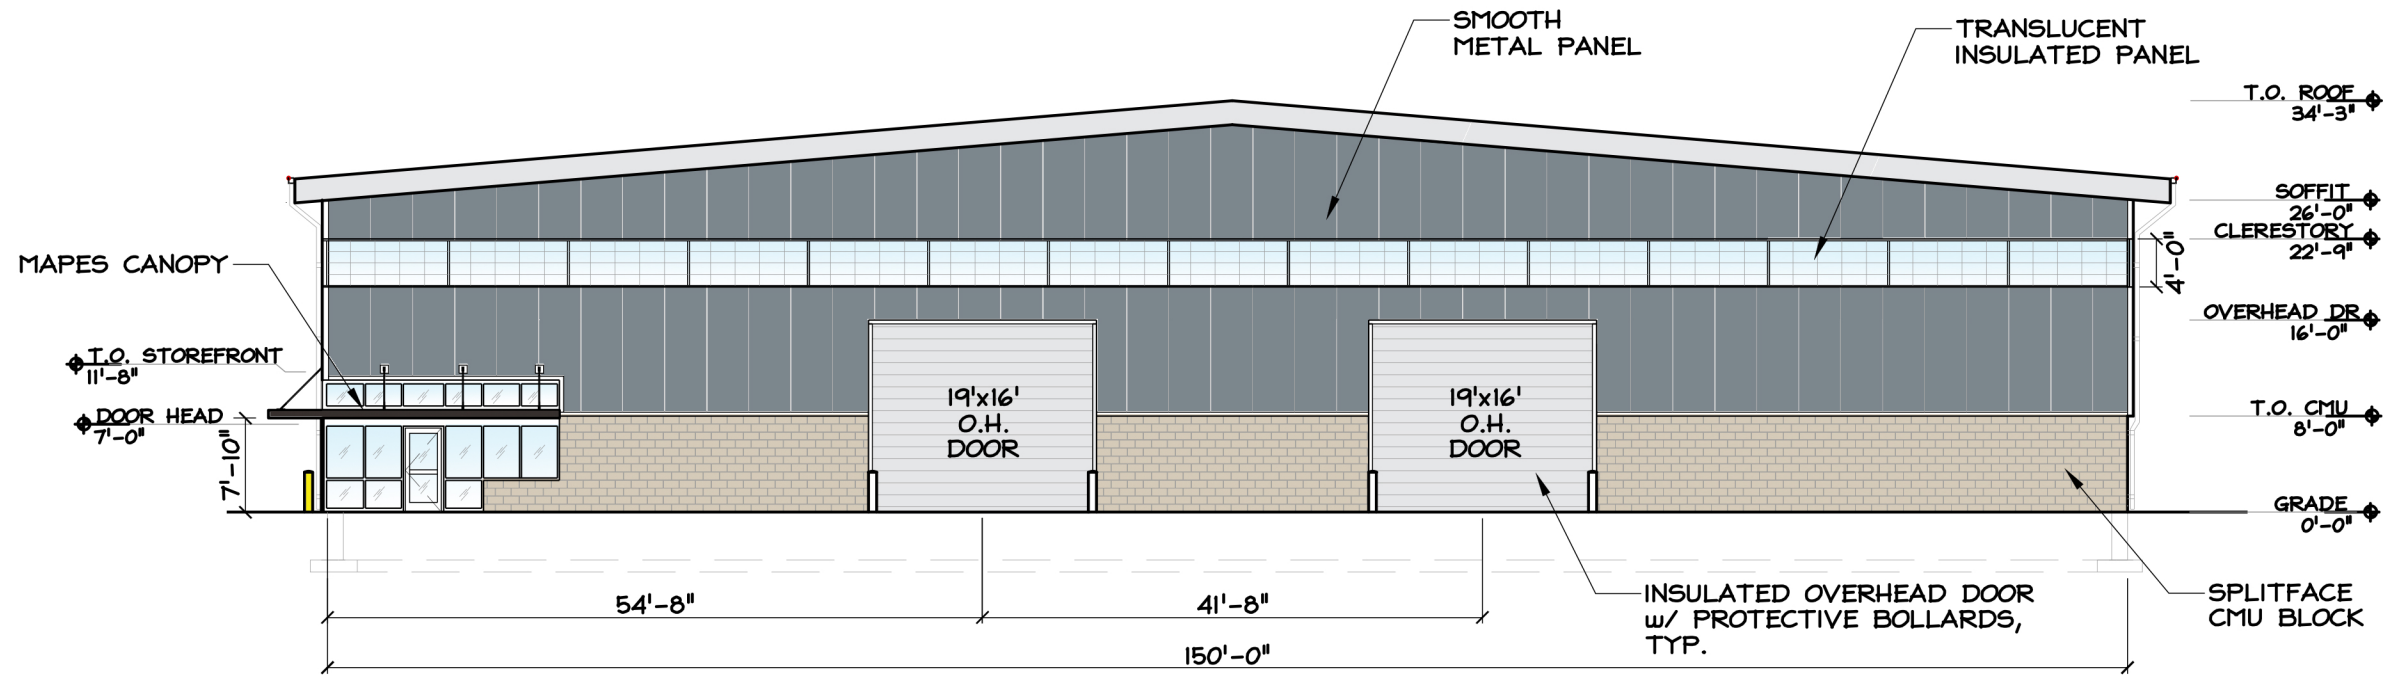

**1 NORTH ELEVATION - MAIN ENTRANCE**  
A100 1/16" = 1'-0"

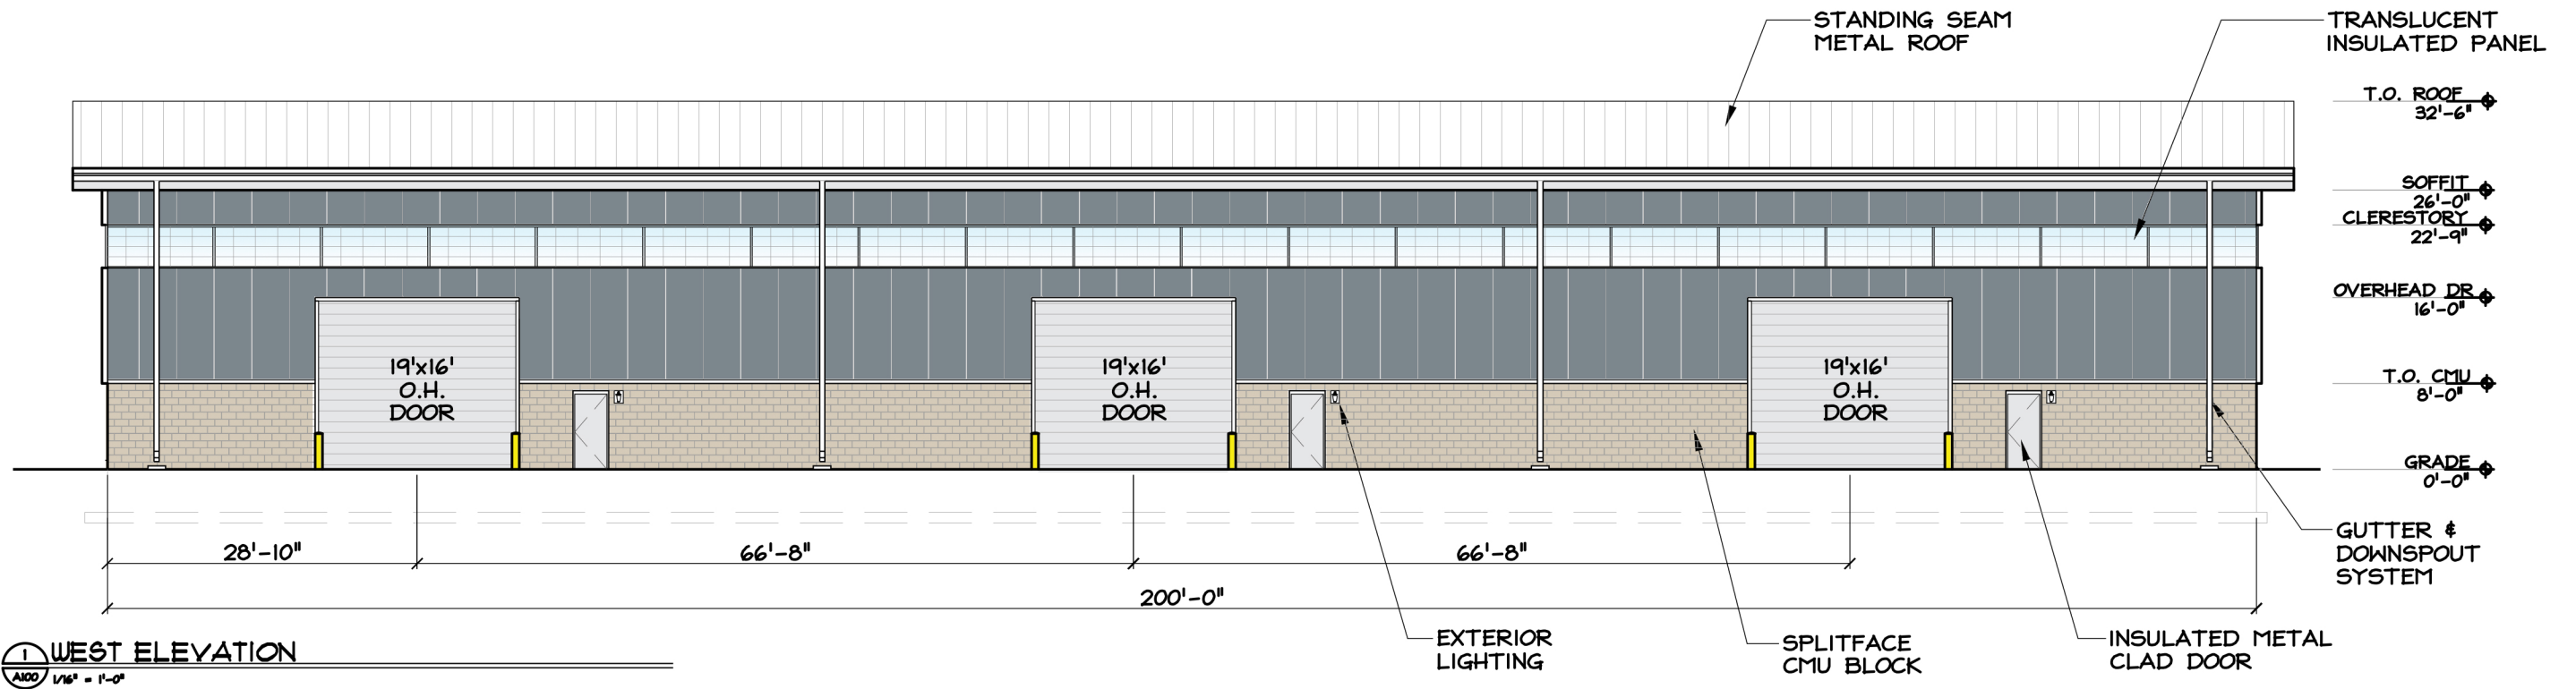

**1 WEST ELEVATION**  
A100 1/16" = 1'-0"

CLIENT: WEST X CAPITAL LLC  
ADDRESS: WEST MAIN ROAD (RT. 114)  
MIDDLETOWN, RHODE ISLAND

PROJECT NO. 6533  
DATE: 11.18.2019

## PROPOSED EXTERIOR ELEVATIONS


SHEET: A100

1 OF 2


50 Holden Street, Providence, RI 02908 t: 401 272 1730 www.rgb.net

**RGB**  
architects

OMNI DRIVE  
MIDDLETOWN, RI

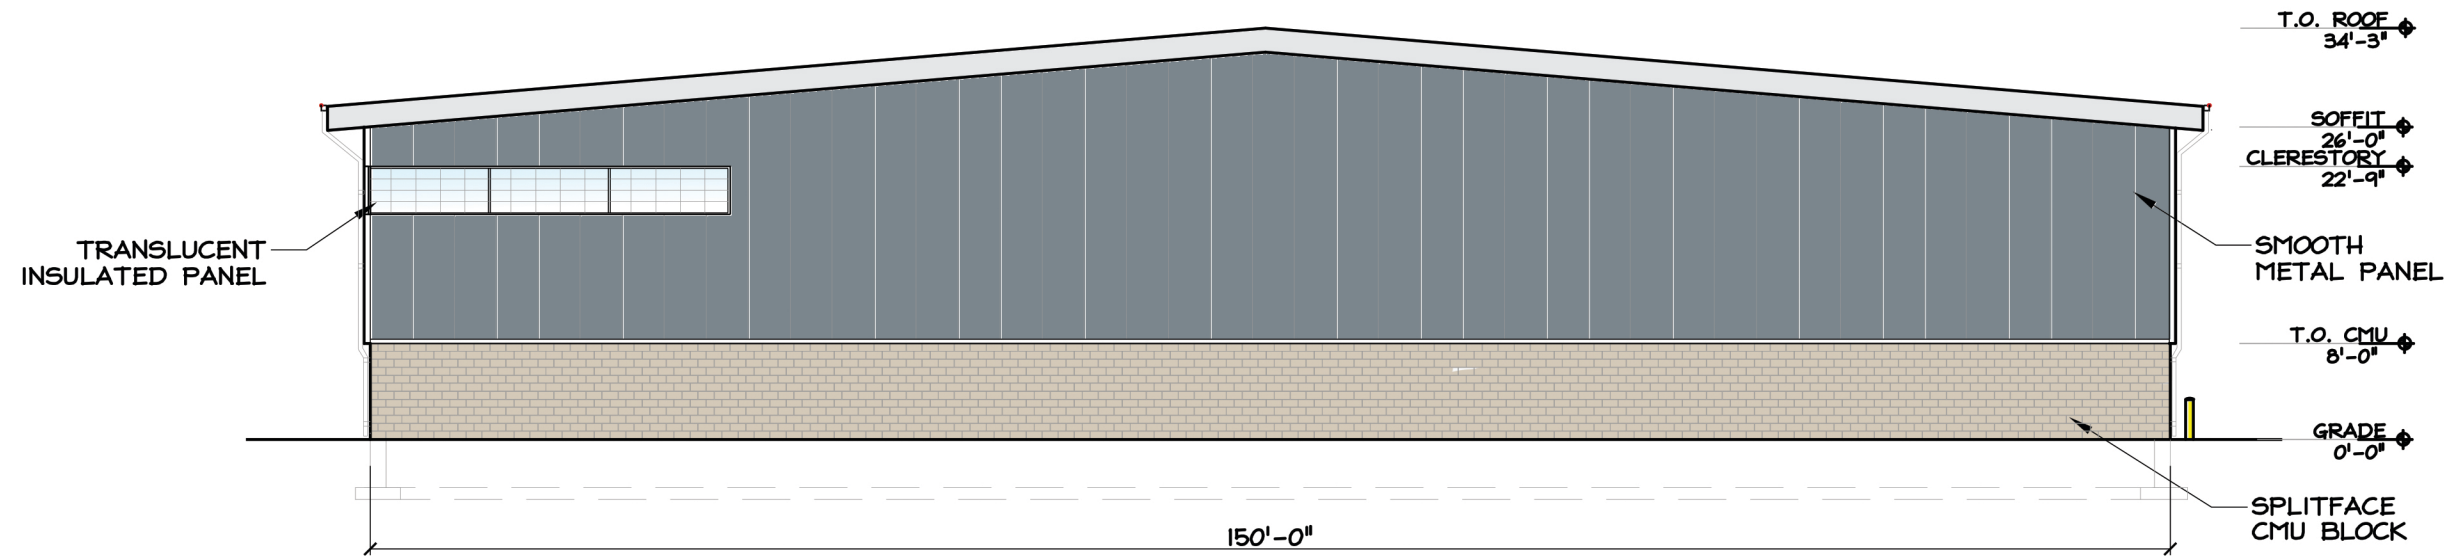

1 SOUTH ELEVATION  
A101 1/16" = 1'-0"

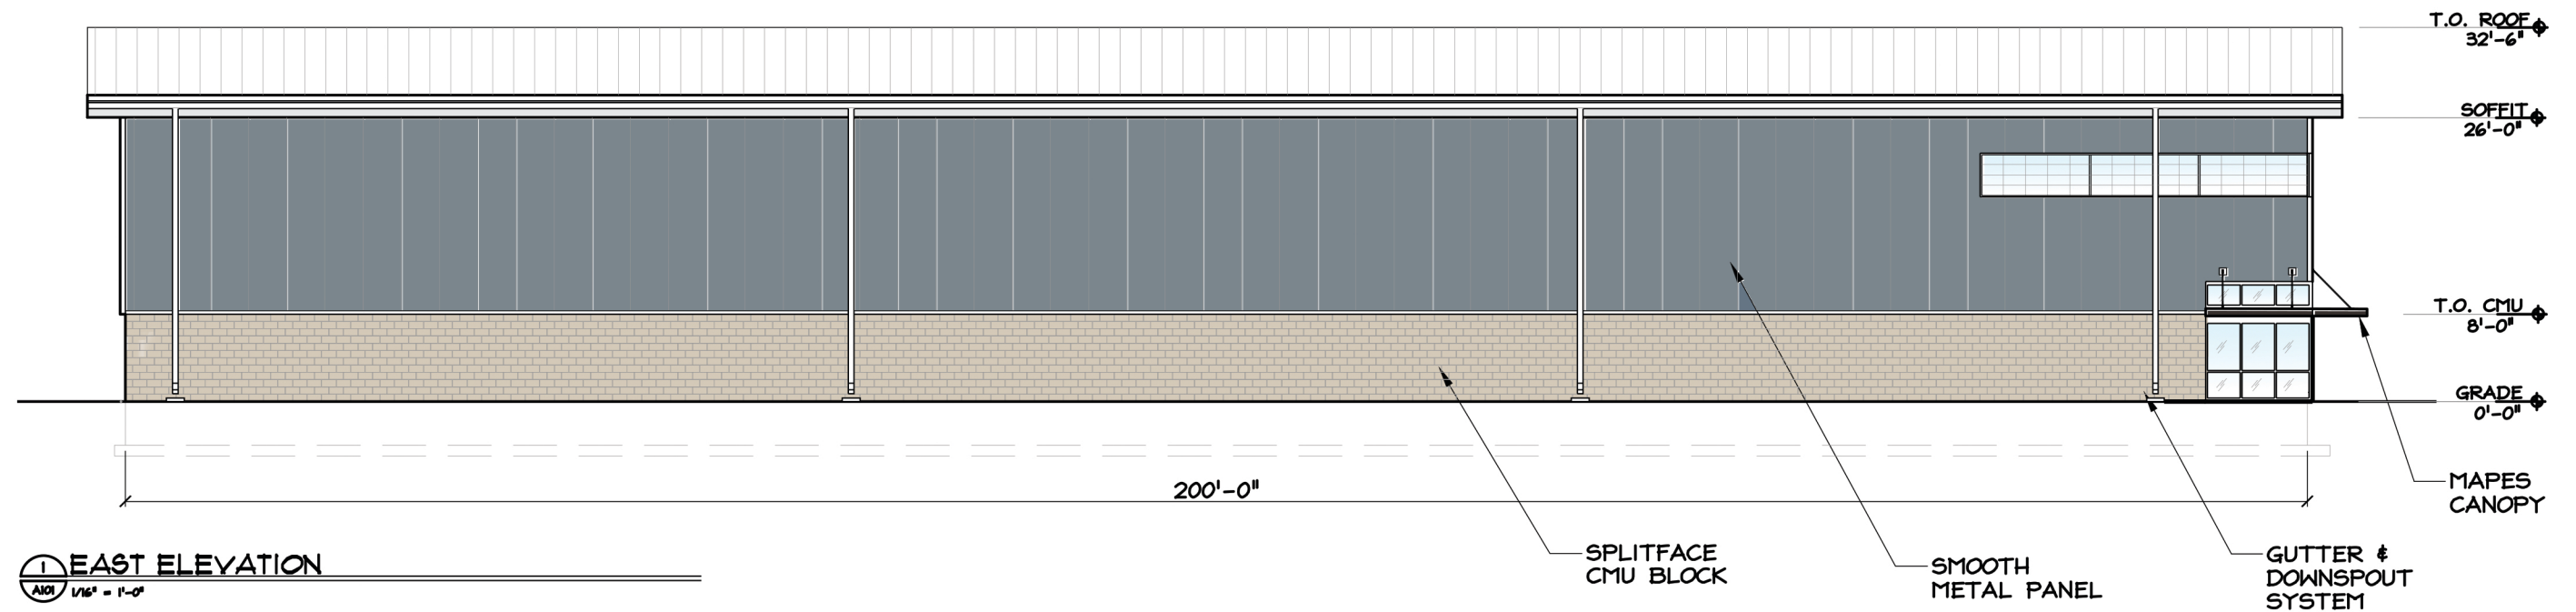

1 EAST ELEVATION  
A101 1/16" = 1'-0"

CLIENT: WEST X CAPITAL LLC  
ADDRESS: WEST MAIN ROAD (RT. 114)  
MIDDLETOWN, RHODE ISLAND

PROJECT NO. 6533  
DATE: 11.18.2019

PROPOSED EXTERIOR ELEVATIONS

SHEET: A101  
2 OF 2