




Proposed West Elevation (not to scale)




Proposed South Elevation (not to scale)

Vinyl Trim/Azek/
Color: SW #6147

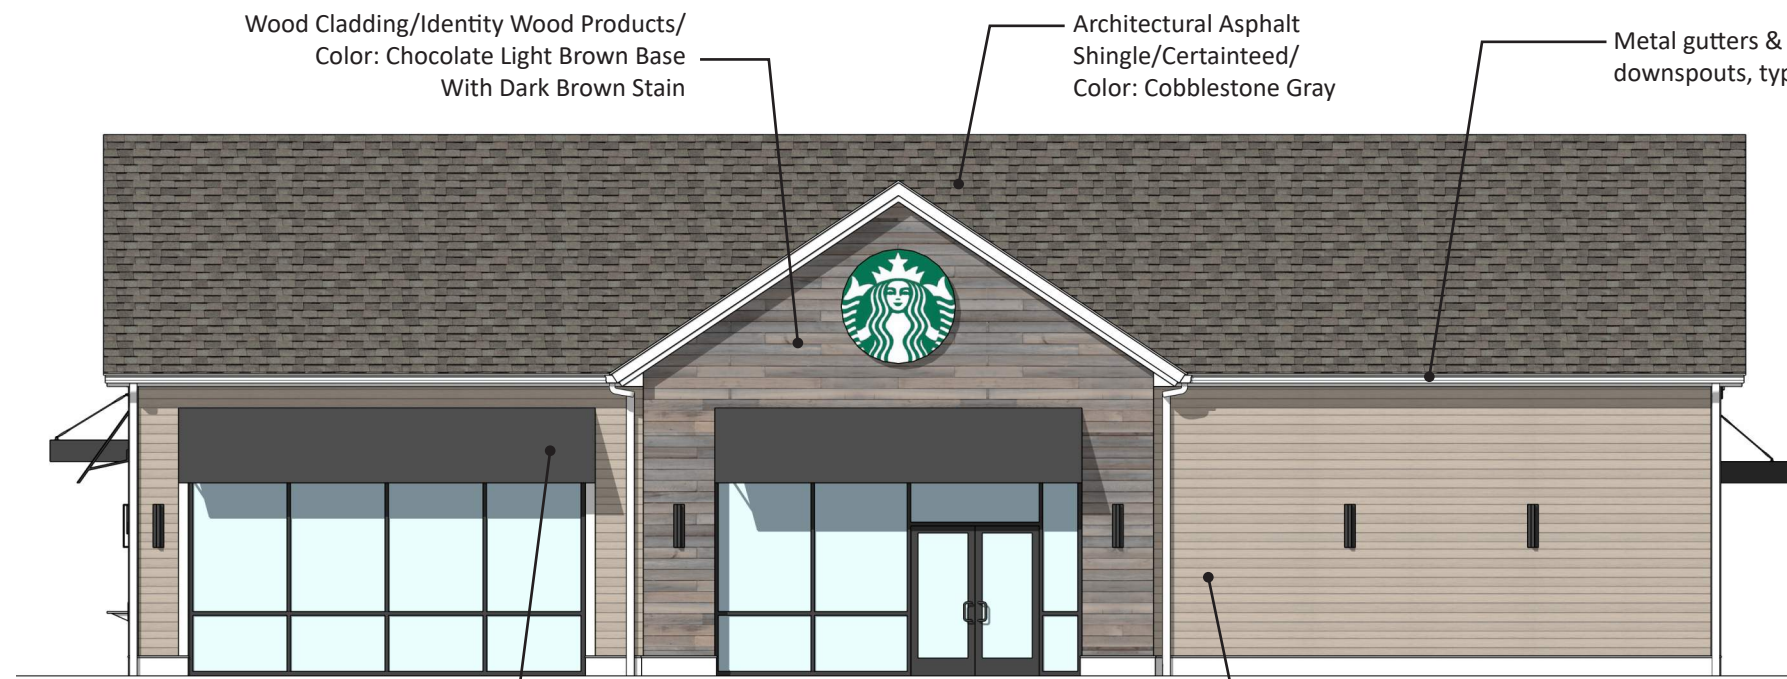

Proposed North Elevation (not to scale)

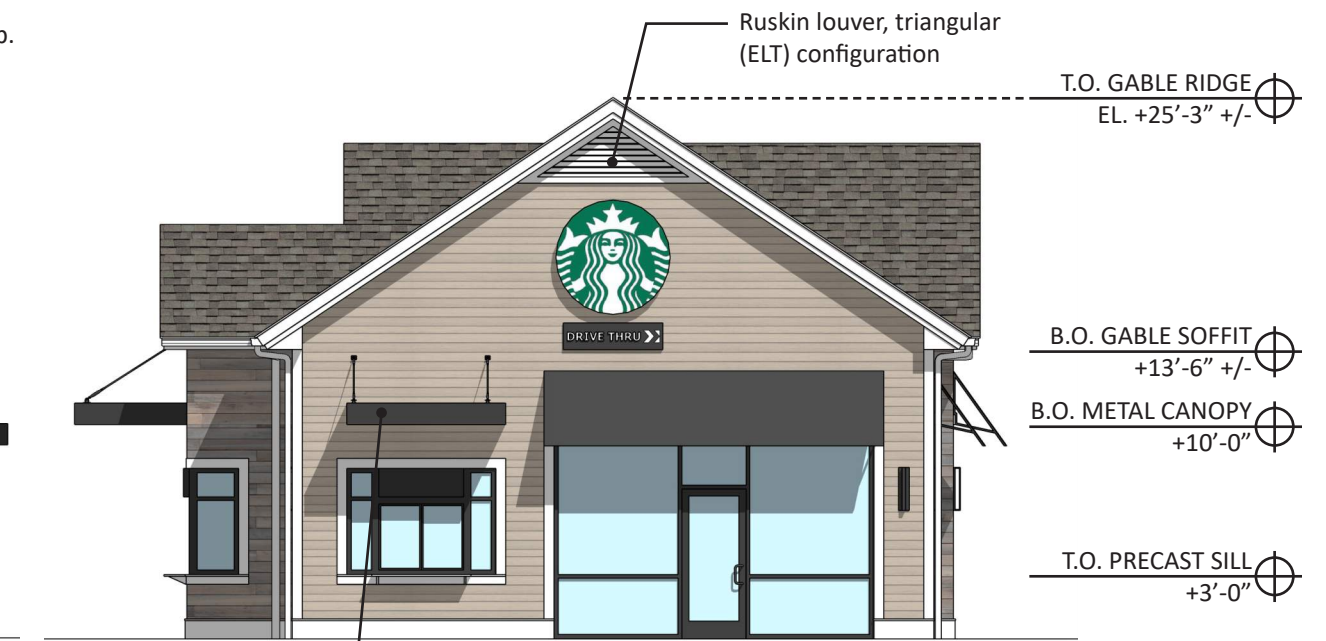

Proposed East Elevation (not to scale)

Metal Frame Fabric Awning/
Architectural Fabrications
Commercial/ Frame Color: TBD/
Awning Fabric Color: TBD

Fiber Cement Lap Siding/James Hardie/
Color: TBD

Metal Canopy/Awnex/
Color: RAL #7021 Matte
Black



Perspective View of South-West Building Corner



Perspective View of South-East Building Corner



Perspective View of North-East Building Corner



Perspective View of North-West Building Corner

Fenestration Chart

	North (sqft)	East (sqft)	South (sqft)	West (sqft)	Total (sqft)
Window	314.81	176.61	58.5	12.58	562.5
Door	41.97	21	0	26.83	89.8
Wall	751.01	427.93	998.59	585.91	2763.44
Overall	1107.79	625.54	1057.09	625.32	3415.74
Percentage (Window/Wall)	41.92%	41.27%	5.86%	2.15%	20.36%
Percentage (Door/Wall)	5.59%	4.91%	0.00%	4.58%	3.25%
Percentage (Window+Door/Wall)	47.51%	46.18%	5.86%	6.73%	23.60%



Photos of Existing Buildings At Aquidneck Shopping Centre



Photos of Existing Buildings At Aquidneck Shopping Centre