


REVISION SCHEDULE	
REV. #	REV. DATE


DESCRIPTION:	
BUILDING ELEVATIONS	
SCALE:	3/16" = 1'-0"
DATE:	11/22/2022

WASHVILLE
CARWASH
 931 WEST MAIN ROAD, MIDDLETOWN RI 02842


A2.0

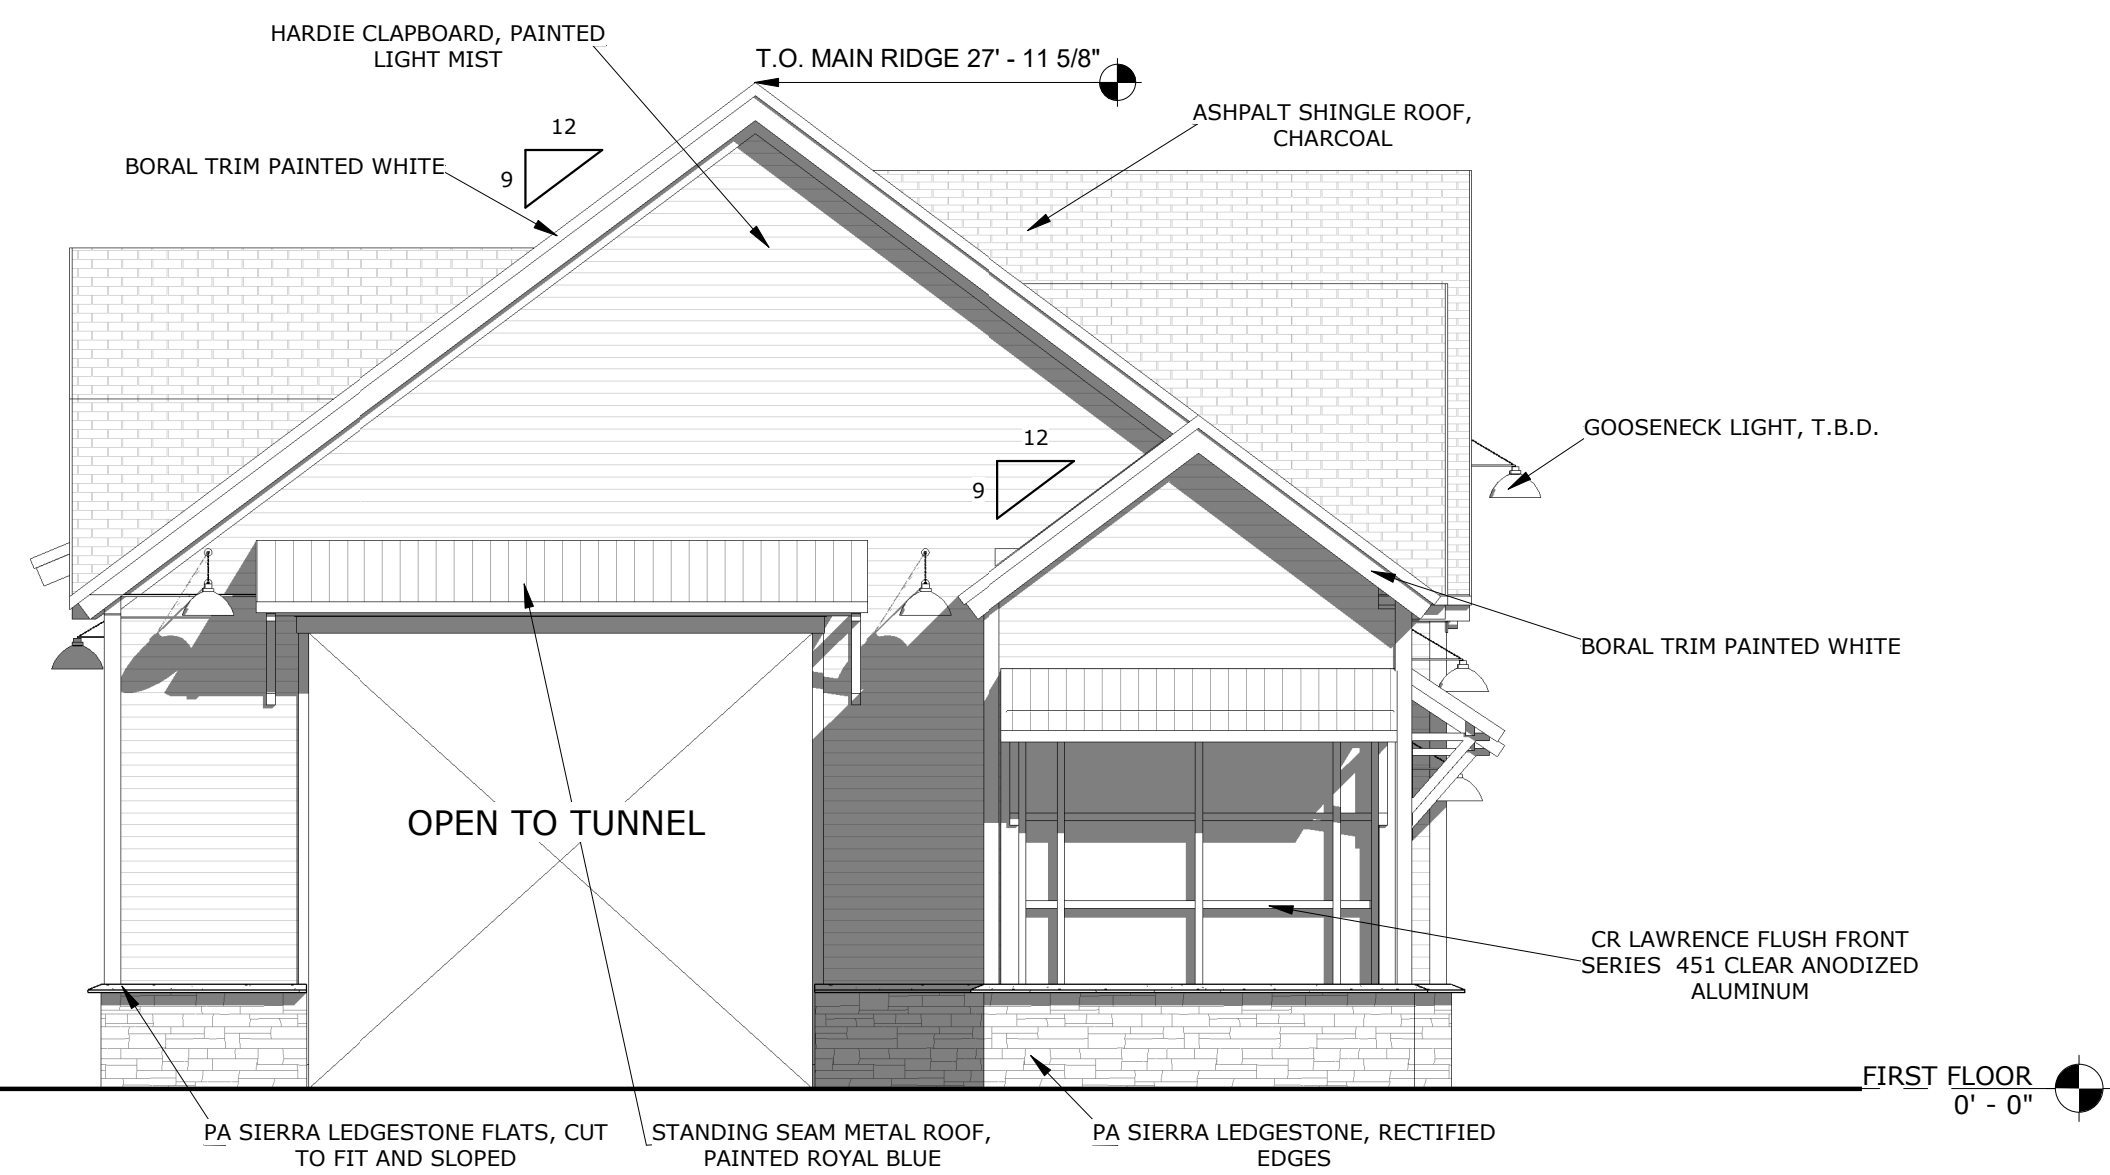


1 ENTRANCE ELEVATION
 3/16" = 1'-0"

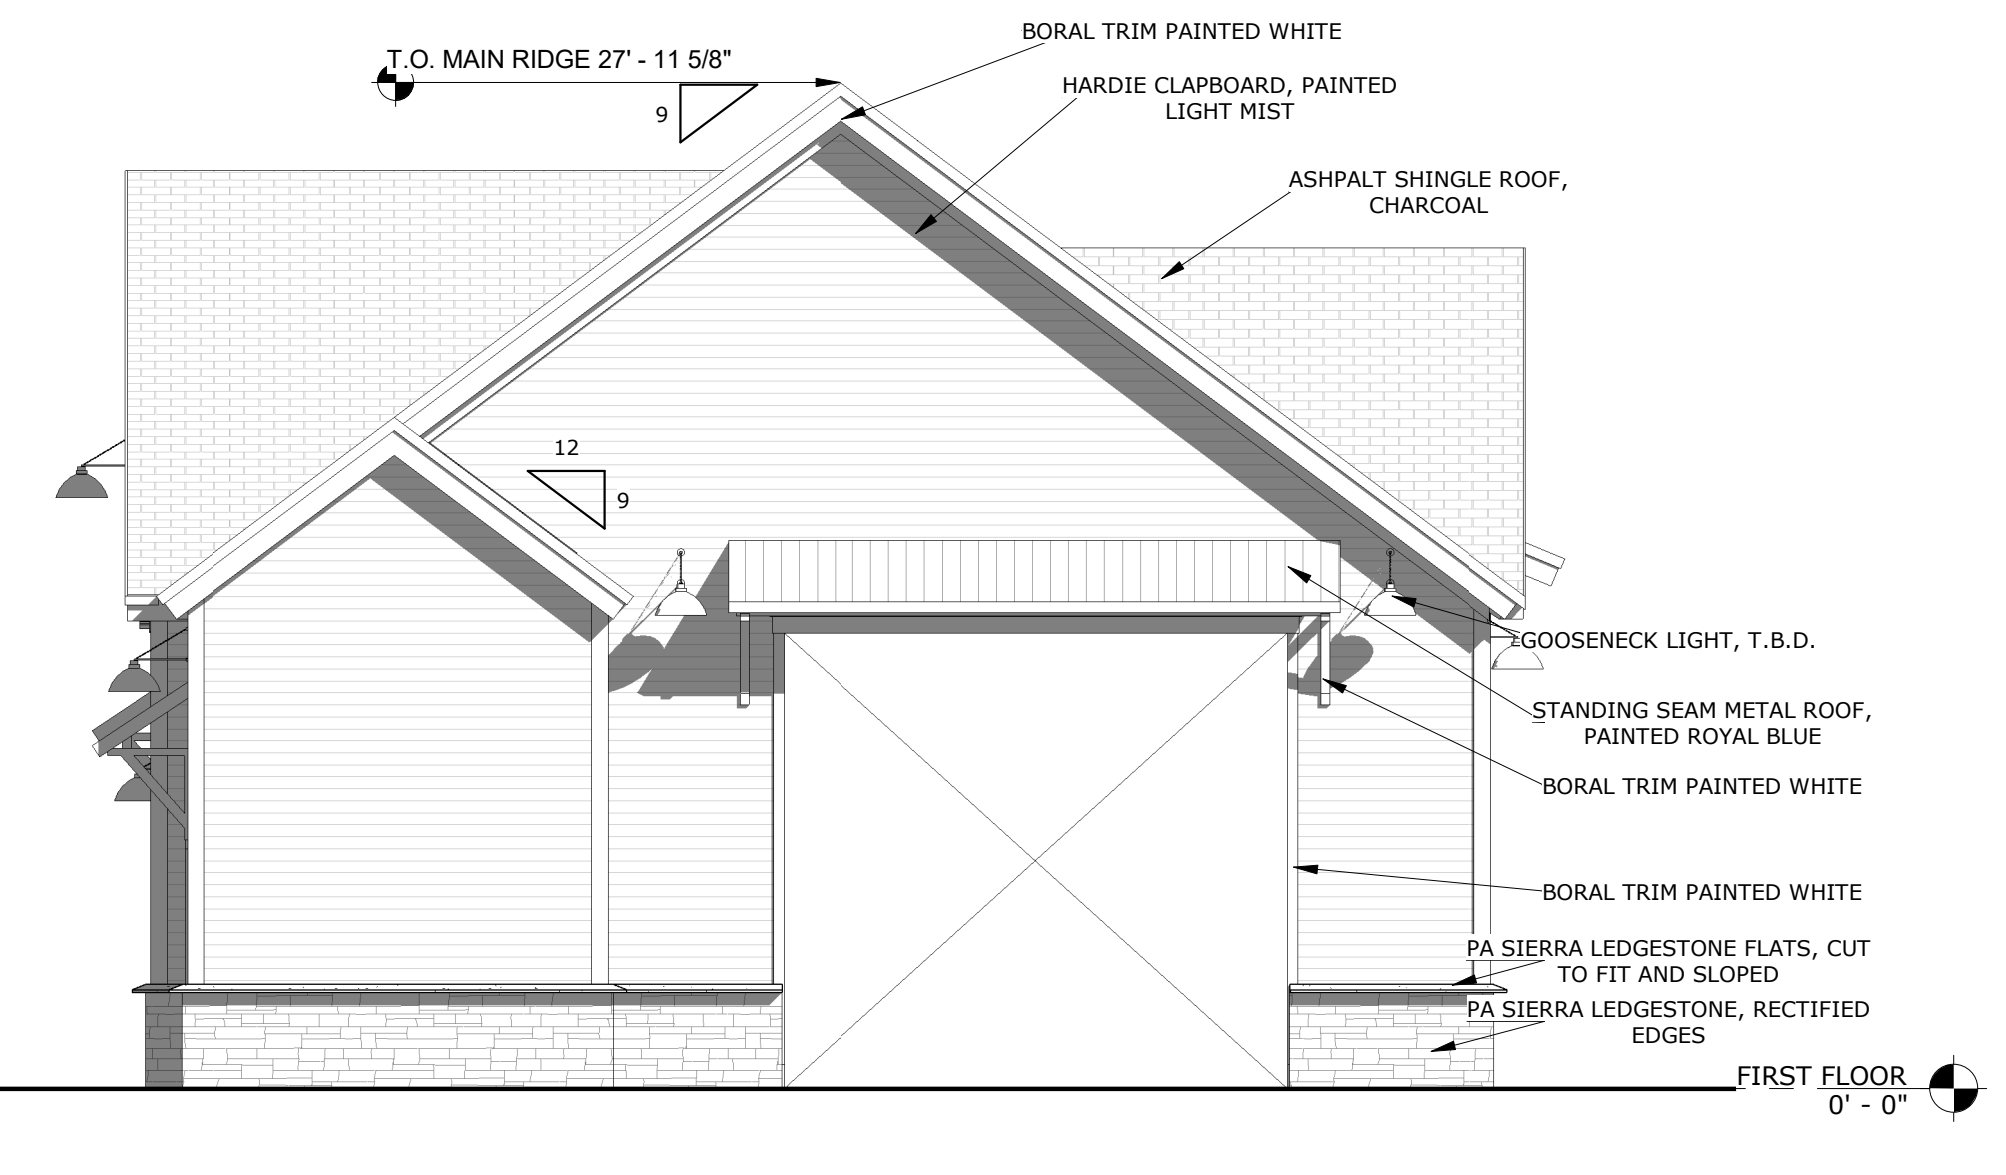


2 EXIT ELEVATION
 3/16" = 1'-0"


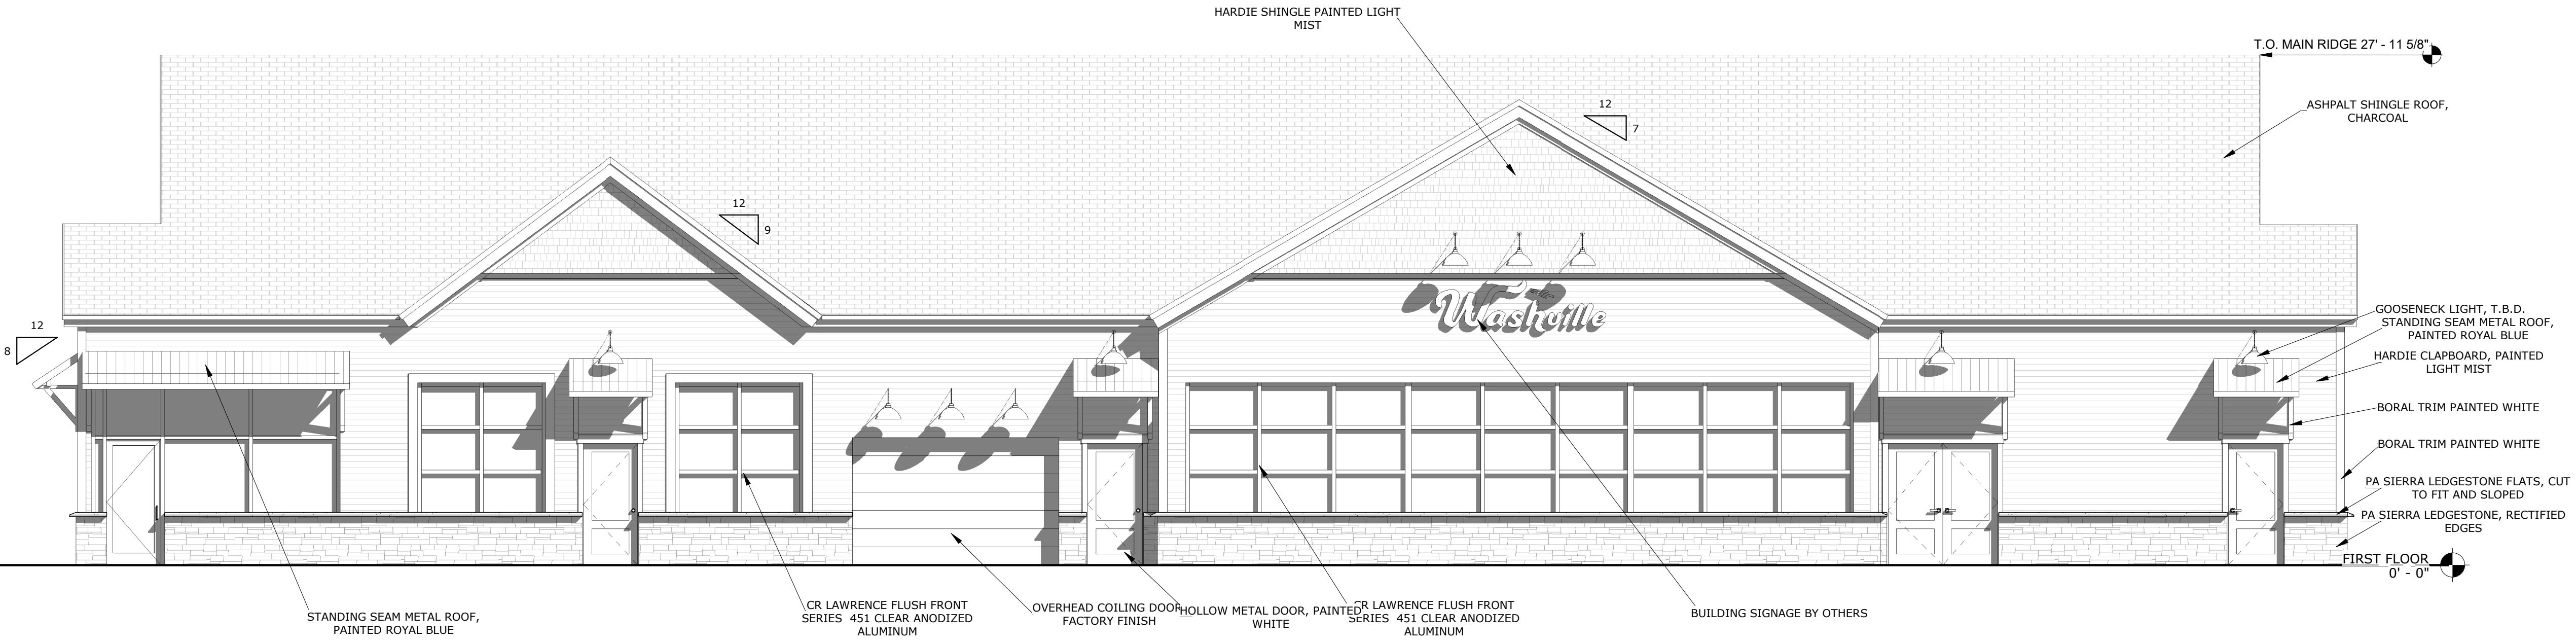


3 NON-PARKING SIDE ELEVATION
 3/16" = 1'-0"

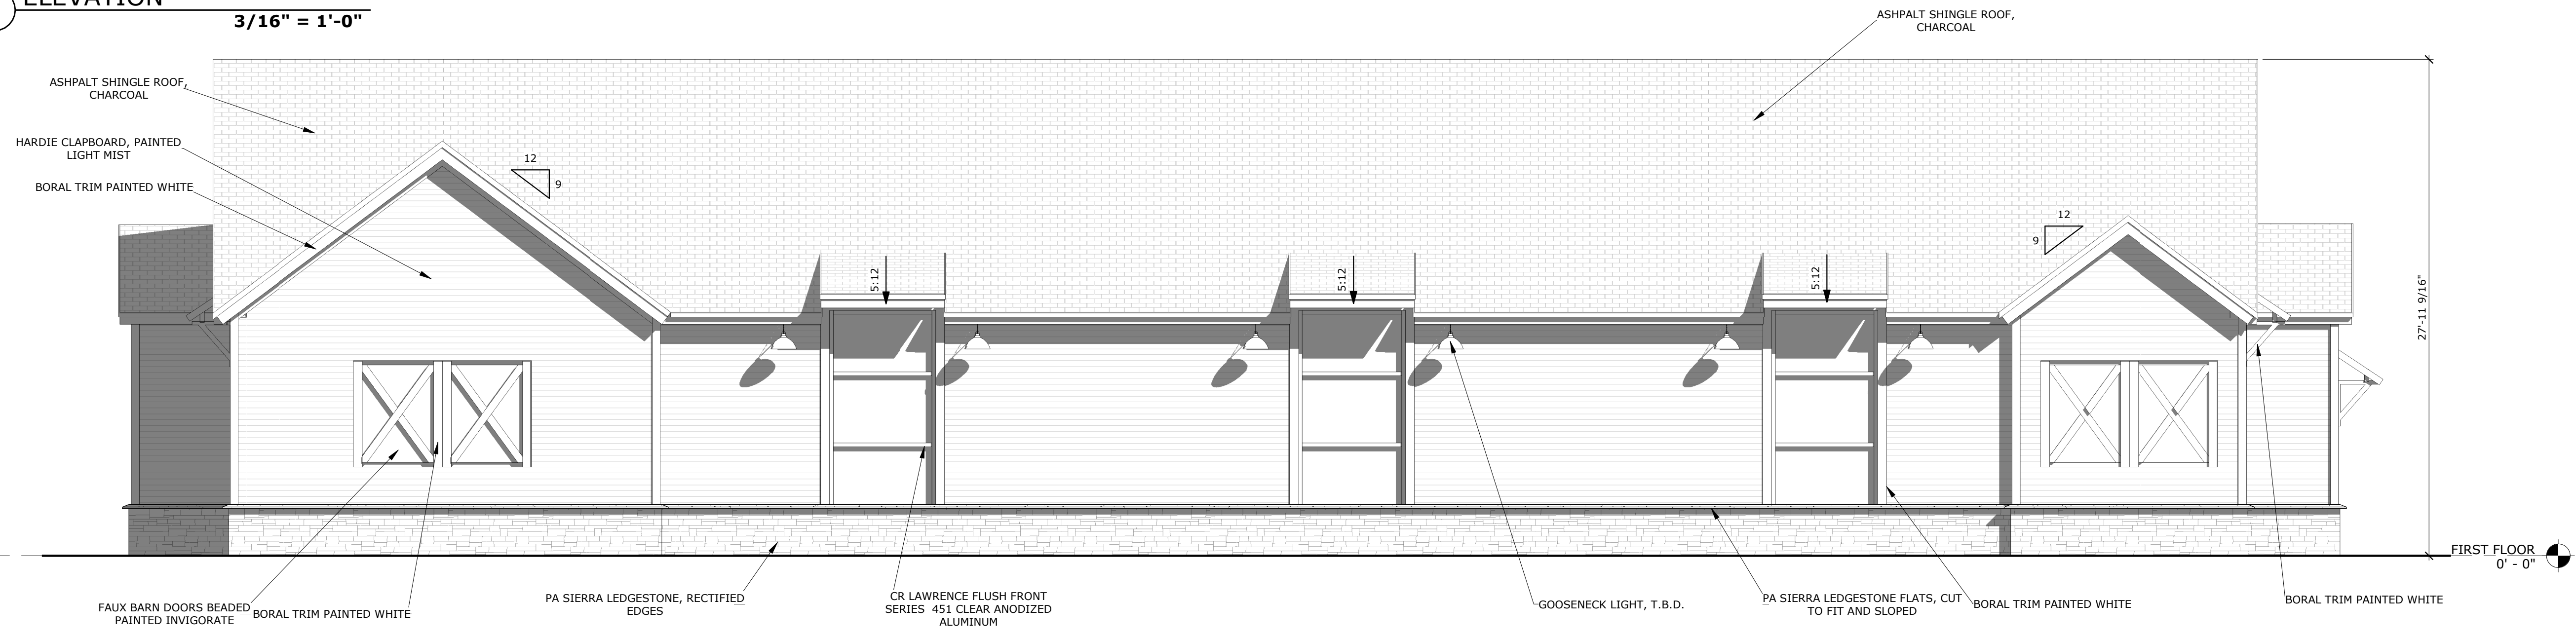

4 PARKING ELEVATION SIDE
 3/16" = 1'-0"

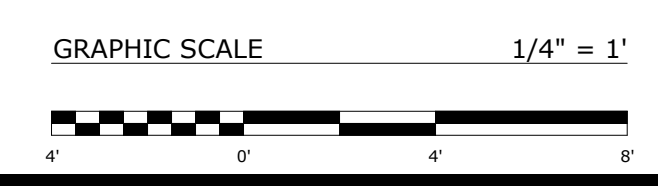

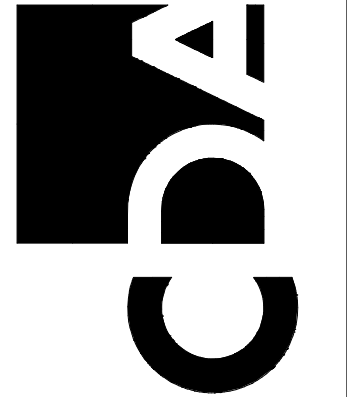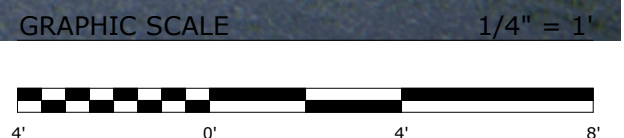

**CORDTSEN
DESIGN
ARCHITECTURE**
42 West Main Road
Middletown, RI 02842
CordtsenDesign.com
401.619.4689

PROGRESS PRINT
DATE: 11/22/2022
NOT FOR CONSTRUCTION

REVISION SCHEDULE	
REV. #	REV. DATE


DESCRIPTION:
BUILDING RENDERINGS

SCALE:
DATE: 11/22/2022

**WASHVILLE
CARWASH**

931 WEST MAIN ROAD, MIDDLETOWN RI 02842

A2.1

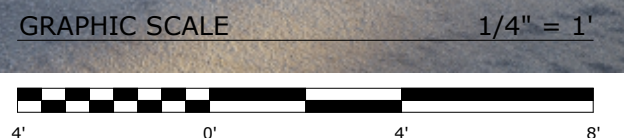

**CORDTSEN
DESIGN
ARCHITECTURE**
42 West Main Road
Middletown, RI 02842
CordtsenDesign.com
401.619.4689

PROGRESS PRINT
DATE: 11/22/2022
NOT FOR CONSTRUCTION

REVISION SCHEDULE	
REV. #	REV. DATE

DESCRIPTION:
BUILDING RENDERINGS

SCALE:
DATE: 11/22/2022

**WASHVILLE
CARWASH**

931 WEST MAIN ROAD, MIDDLETOWN RI 02842

A2.2

2022 © COPYRIGHT. THIS DRAWING IS NOT TO BE USED FOR MAKING ANY REPRODUCTION THEREOF, OR FOR CONSTRUCTION OF ANY BUILDING WITHOUT FIRST OBTAINING THE WRITTEN AUTHORIZATION FROM CORDTSEN DESIGN ARCHITECTURE, INC.