


**Sign Summary**

M.U.T.C.D. Number	Specification Width	Height	Desc.
R7-8	12"	18"	
R7-8P	12"	6"	
RESIDENT PARKING ONLY	12"	18"	
RESIDENT PARKING ONLY LEFT	12"	18"	
RESIDENT PARKING ONLY RIGHT	12"	18"	

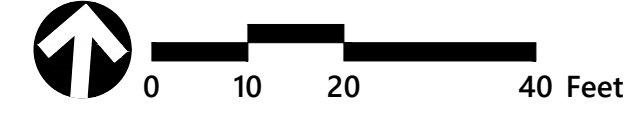

PERMIT SET  
NOT FOR CONSTRUCTION

Revision	Date	2023-03-03
Title	LAYOUT AND MATERIALS PLAN	
Scale	1" = 20'	
Drawn By	DDH	

**C2.00**

Contractor to verify all dimensions in field and inform Architect of any discrepancies before starting work.