






② WEST ELEVATION (Front)  
1" = 10'-0"

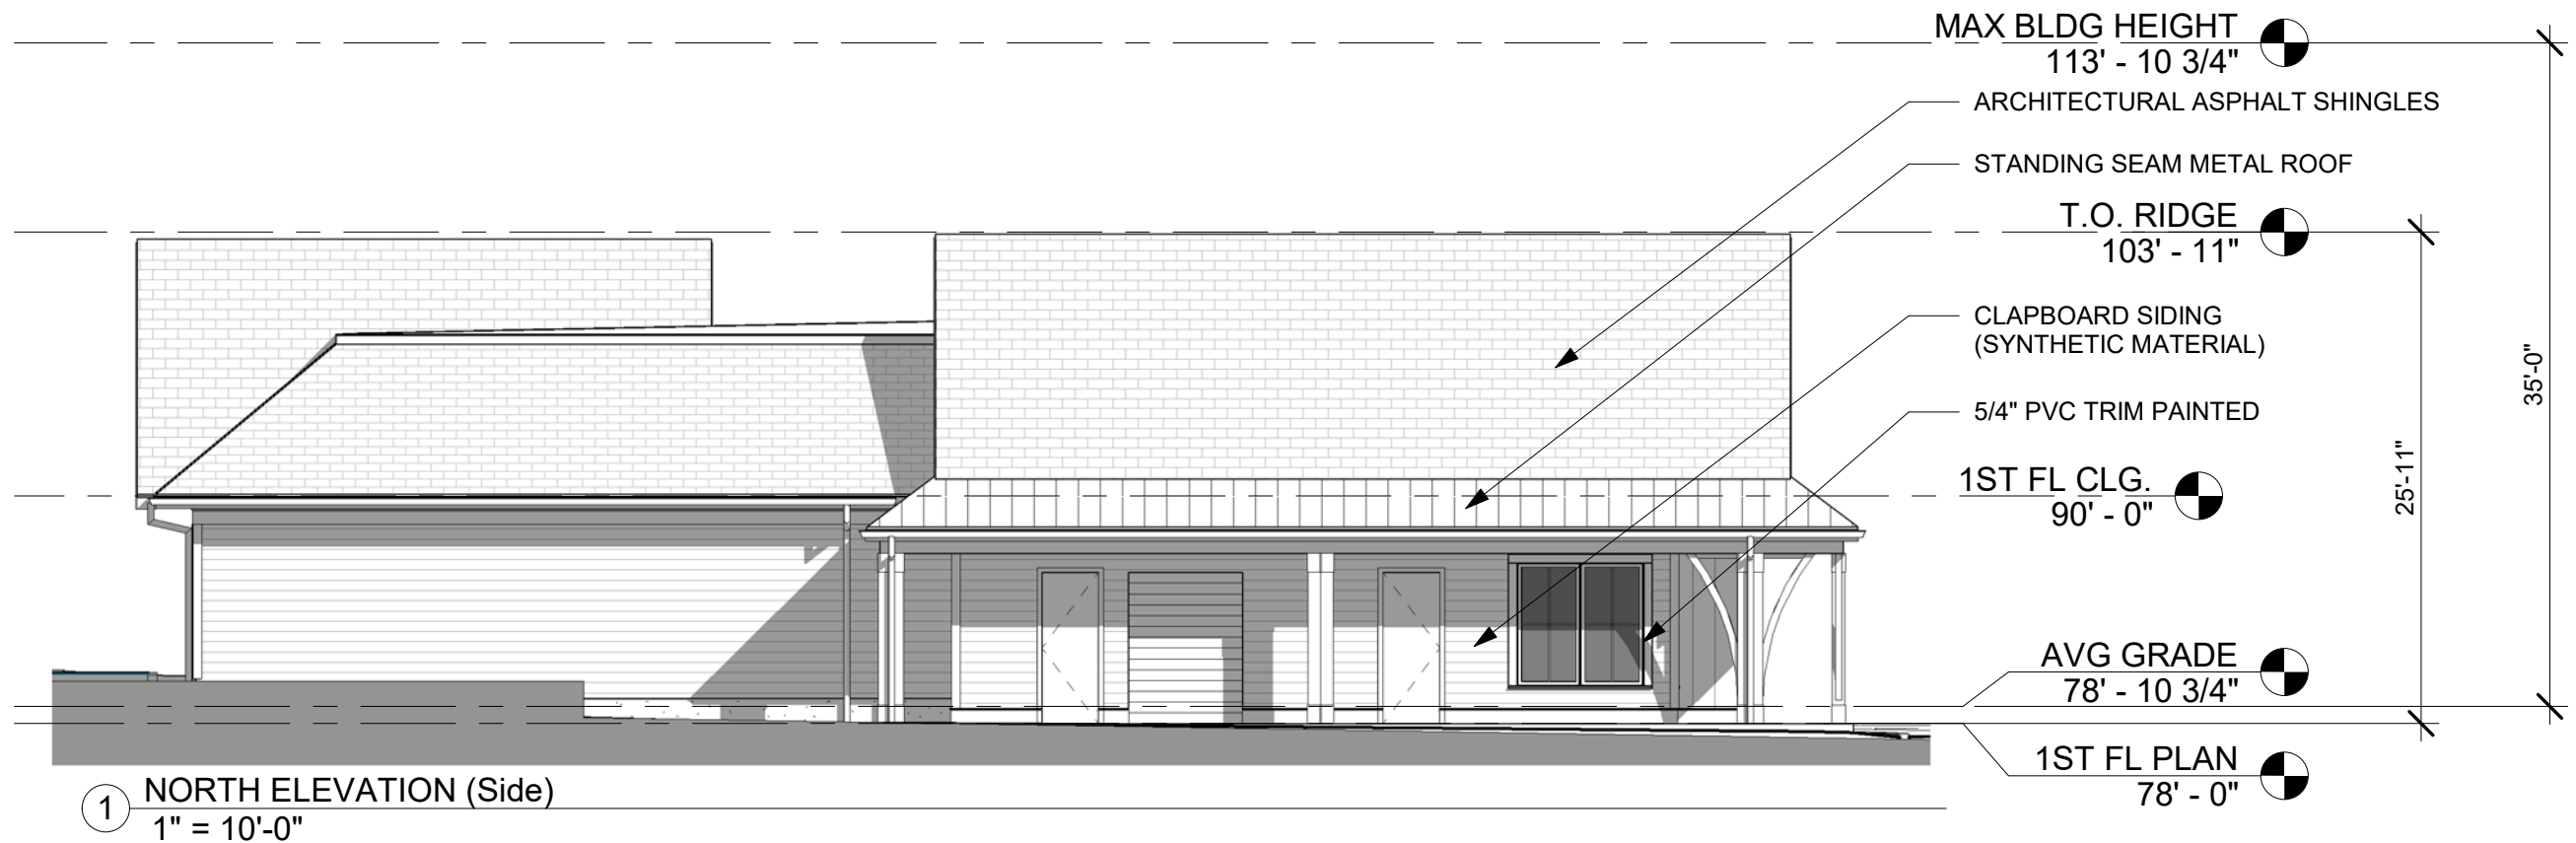

② SOUTH ELEVATION (Side)  
1" = 10'-0"

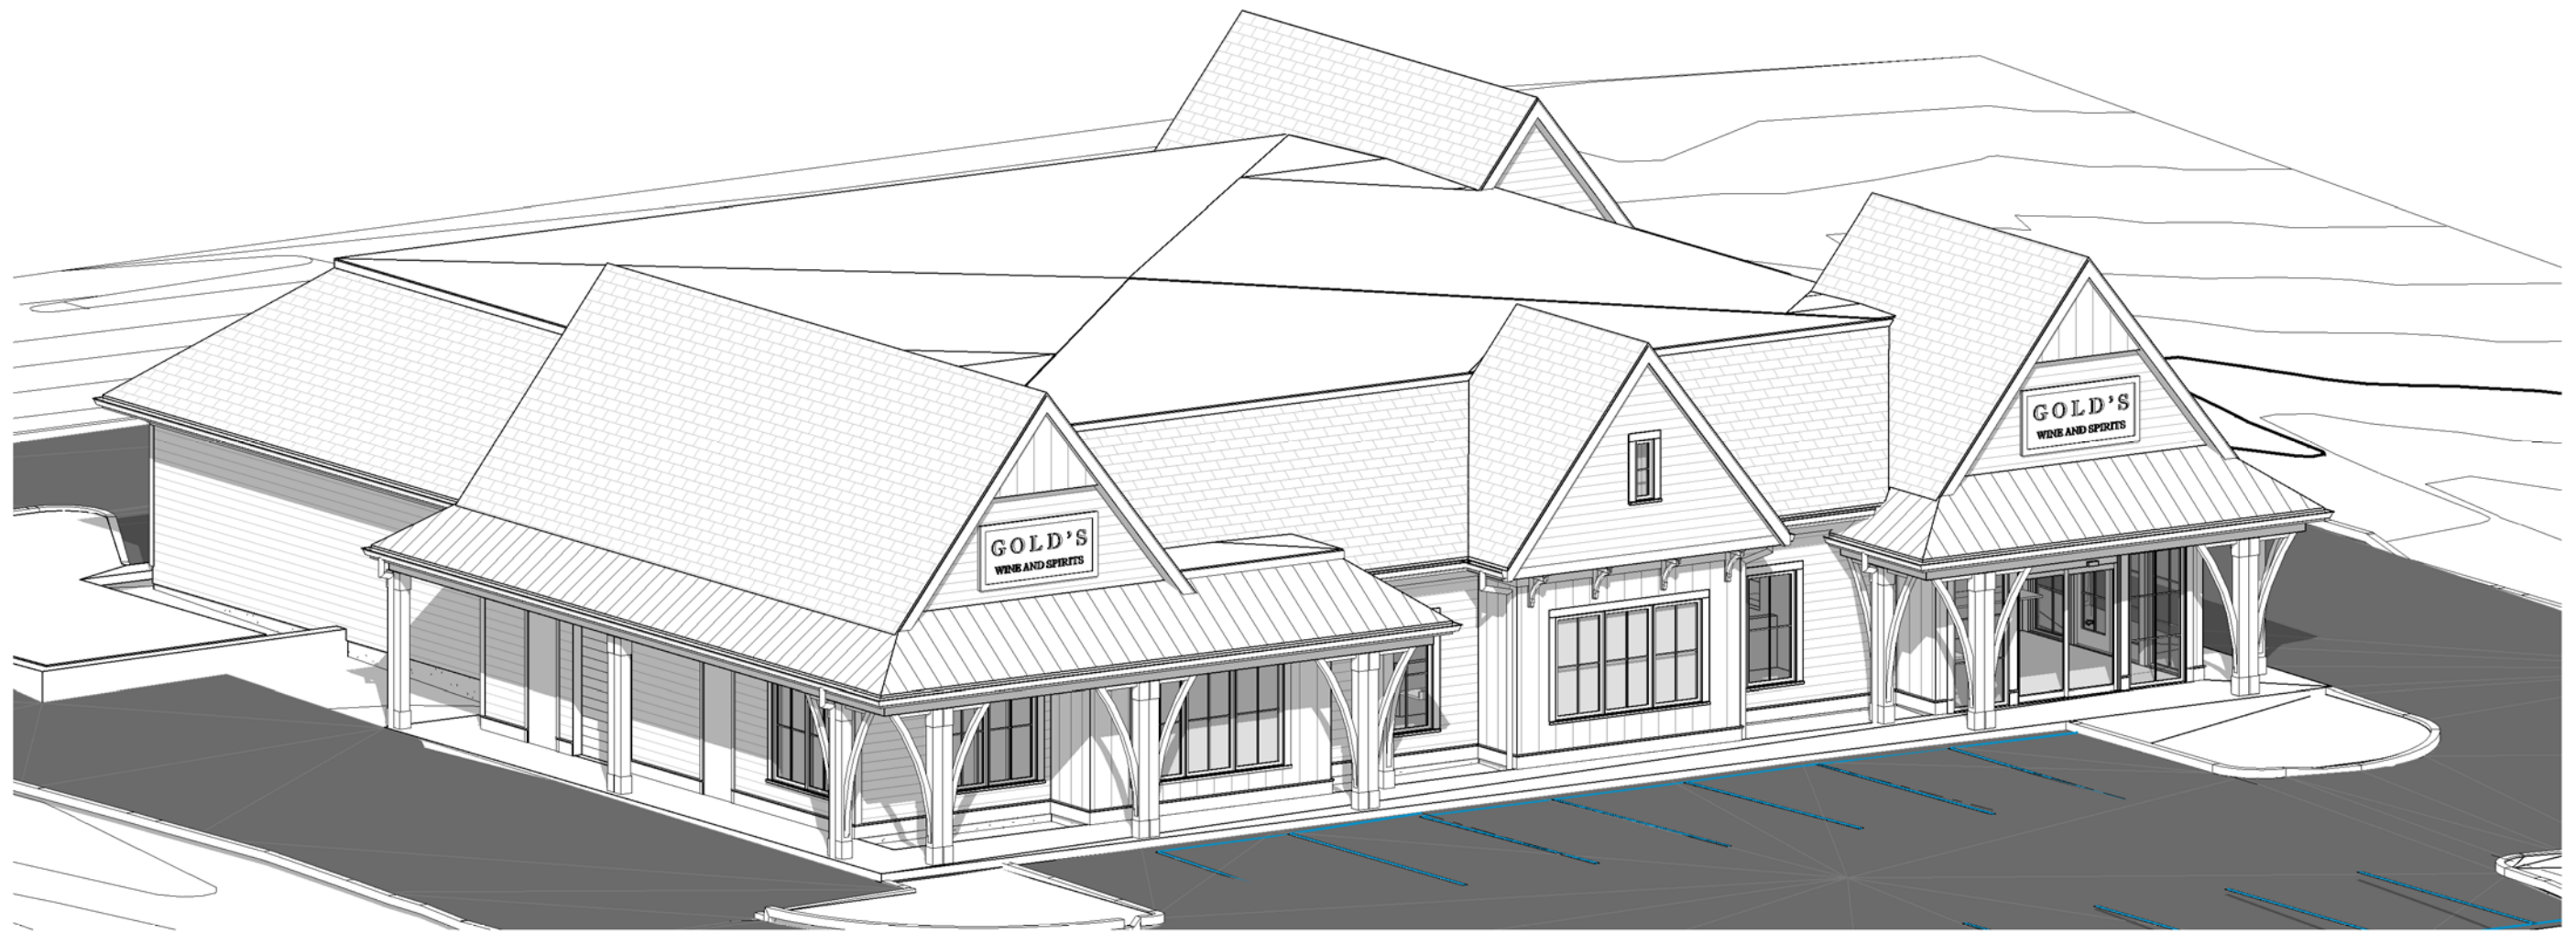



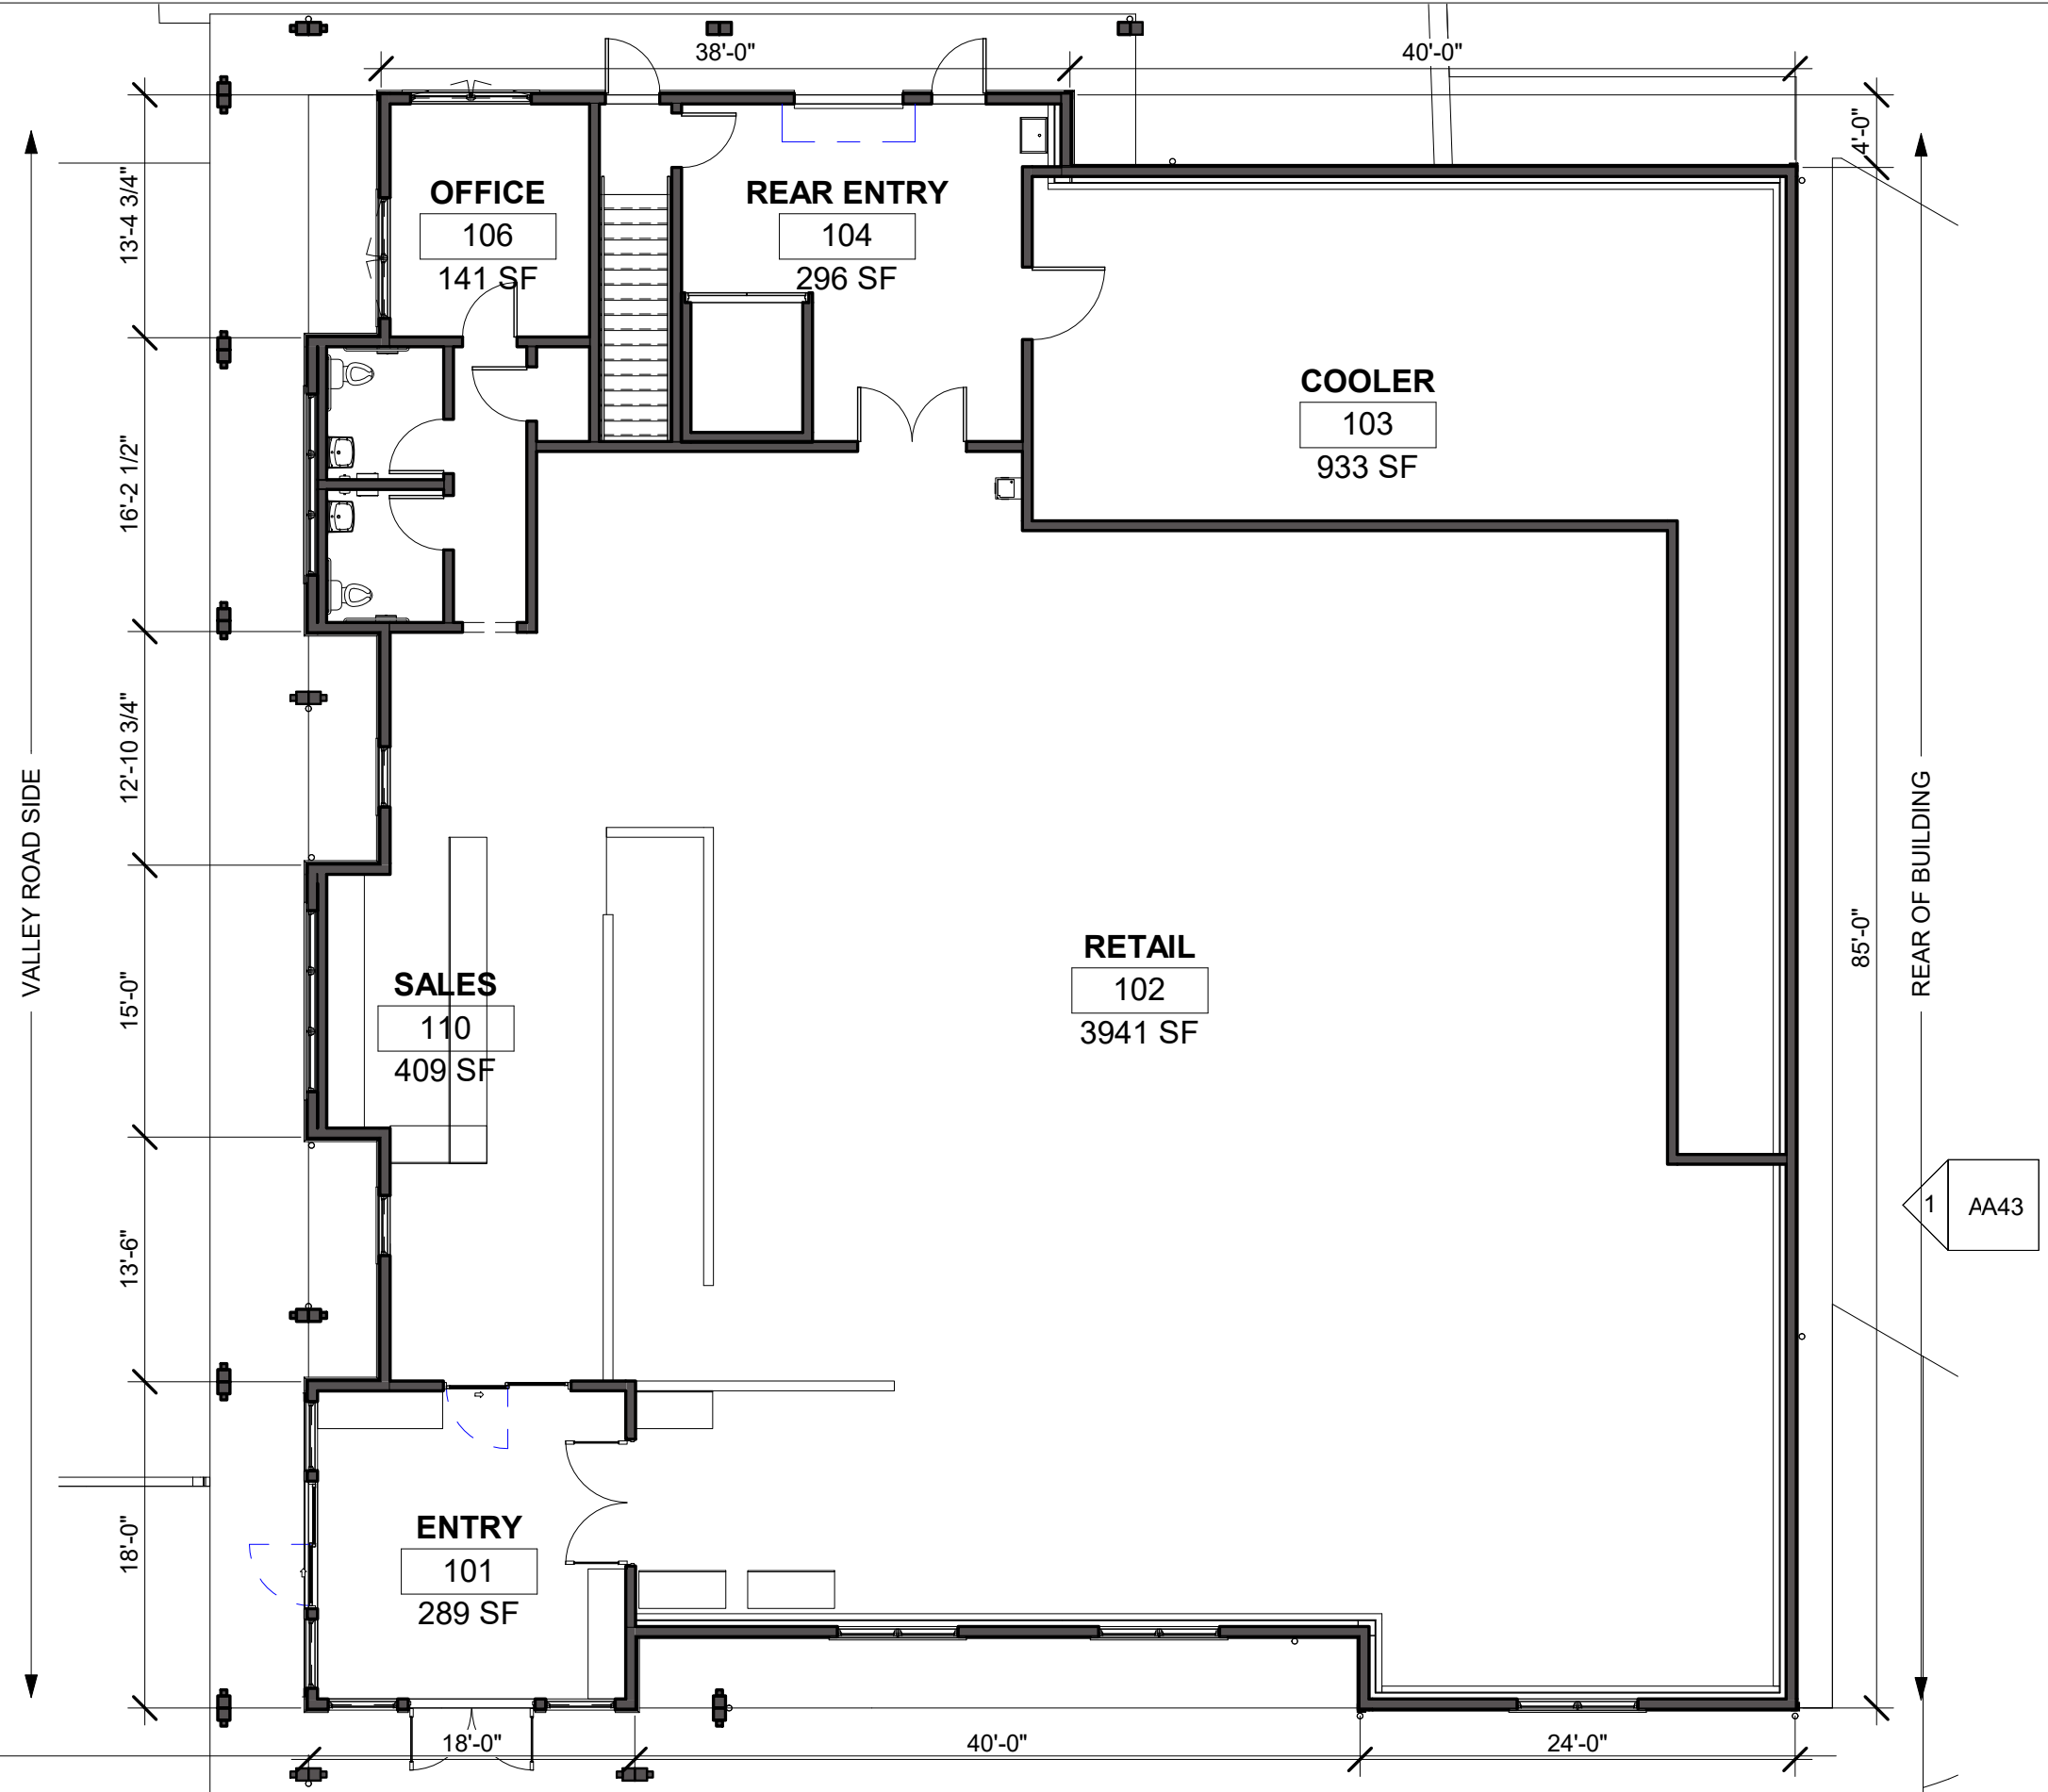

1 1ST FL PLAN Clean  
1" = 10'-0"