


GREEN OPEN SPACE / LANDSCAPING CALCULATIONS:

TOTAL LOT AREA: 250,778.6 SF
 AREA FOR STORMWATER: 2,500± SF
 DEVELOPABLE LAND AREA : 248,278 SF

 PROPOSED OPEN / GREEN SPACE & LANDSCAPING: 198,870 SF, 80% OF DLA

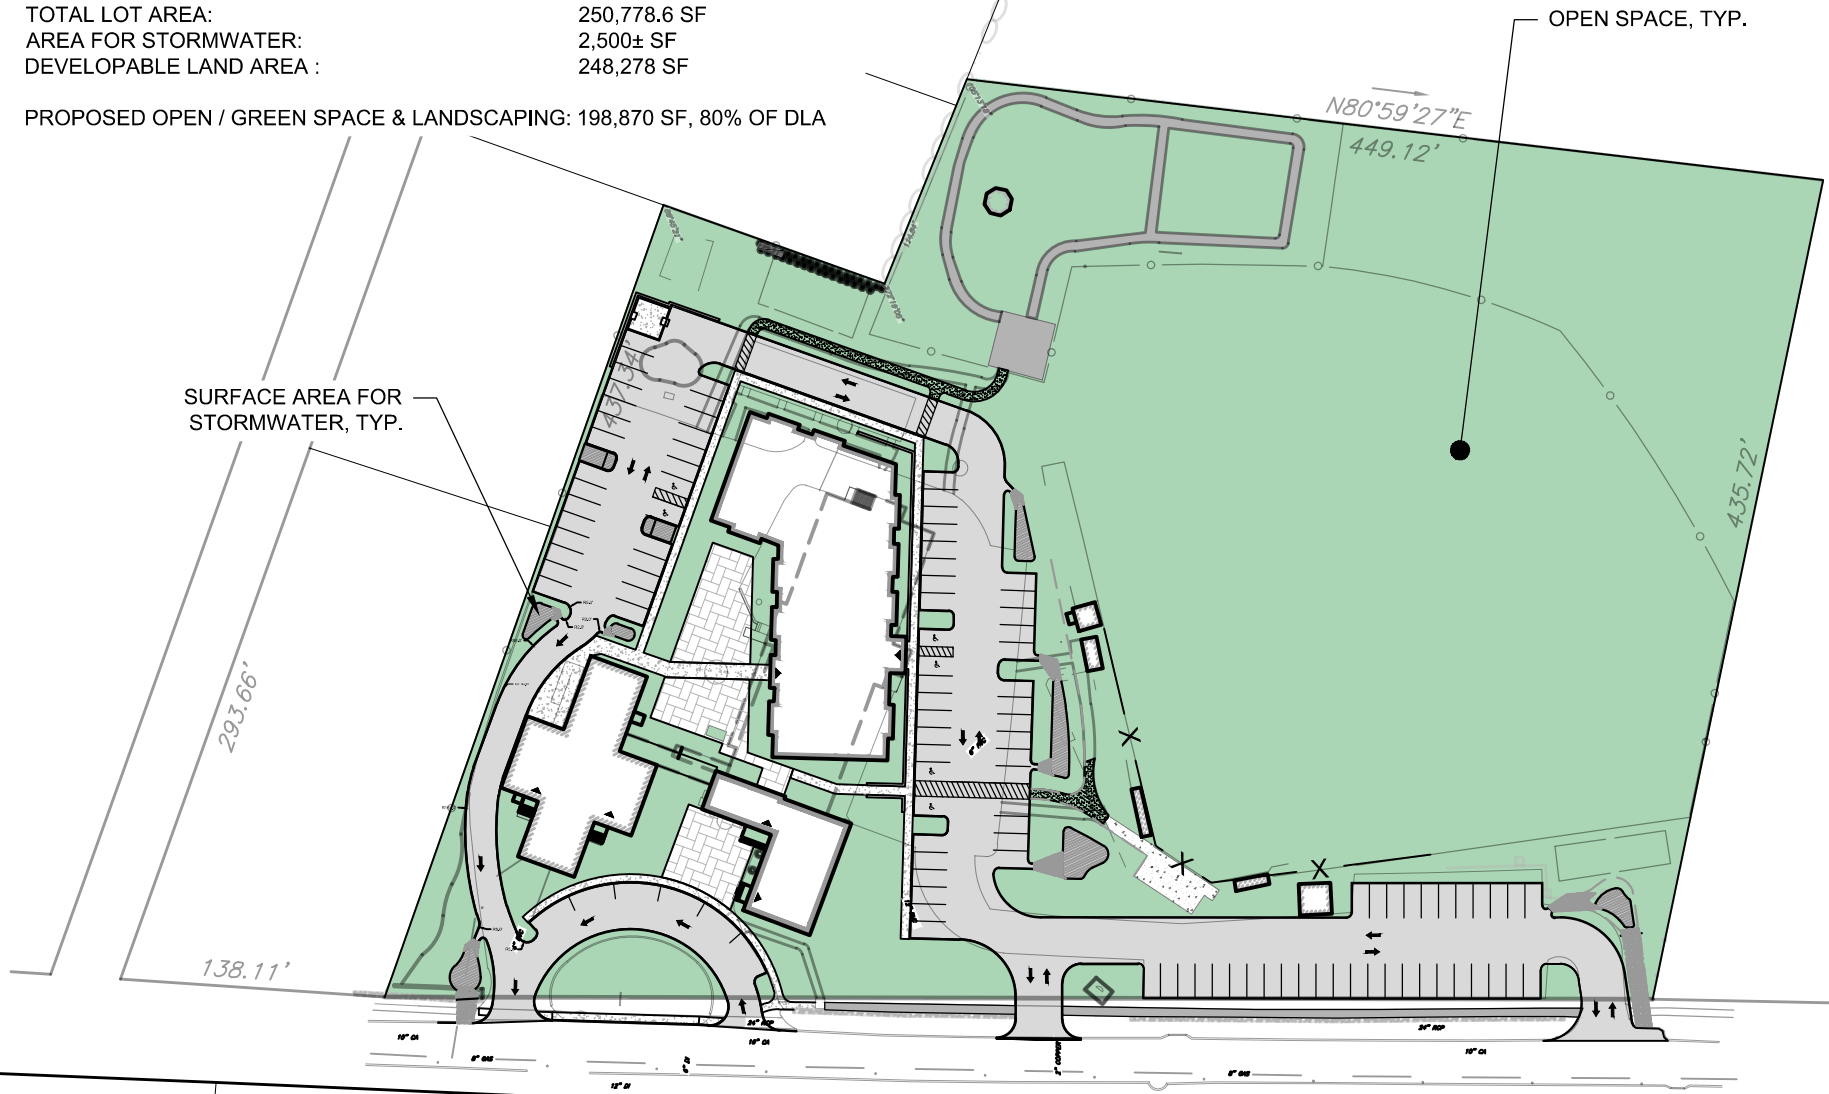

last modified: 11/03/23 printed: 11/03/23 by jk H:\Projects\2020\20047 Berkeley-Peckham School Field\Drawings\20047-ST.dwg

Title: GREEN OPEN SPACE & LANDSCAPING		
Project: 20047	Sheet: 7	Date: OCTOBER 2023
Design By: JK	Drawn By: JK	Checked By: ---

Project:
**MASTER PLAN APPLICATION
 650 GREEN END AVENUE
 MIDDLETOWN, RHODE ISLAND**

Prepared For:
 Town of Middletown
 350 East Main Road
 Middletown, RI 02842
 Phone: ---
 Fax: ---

Design By:
Horsley Witten Group, Inc.
 Sustainable Environmental Solutions
 www.horsleywitten.com
 90 Route 6A
 Sandwich, MA 02563
 508-833-6600 voice
 508-833-3150 fax

