


1.5.23

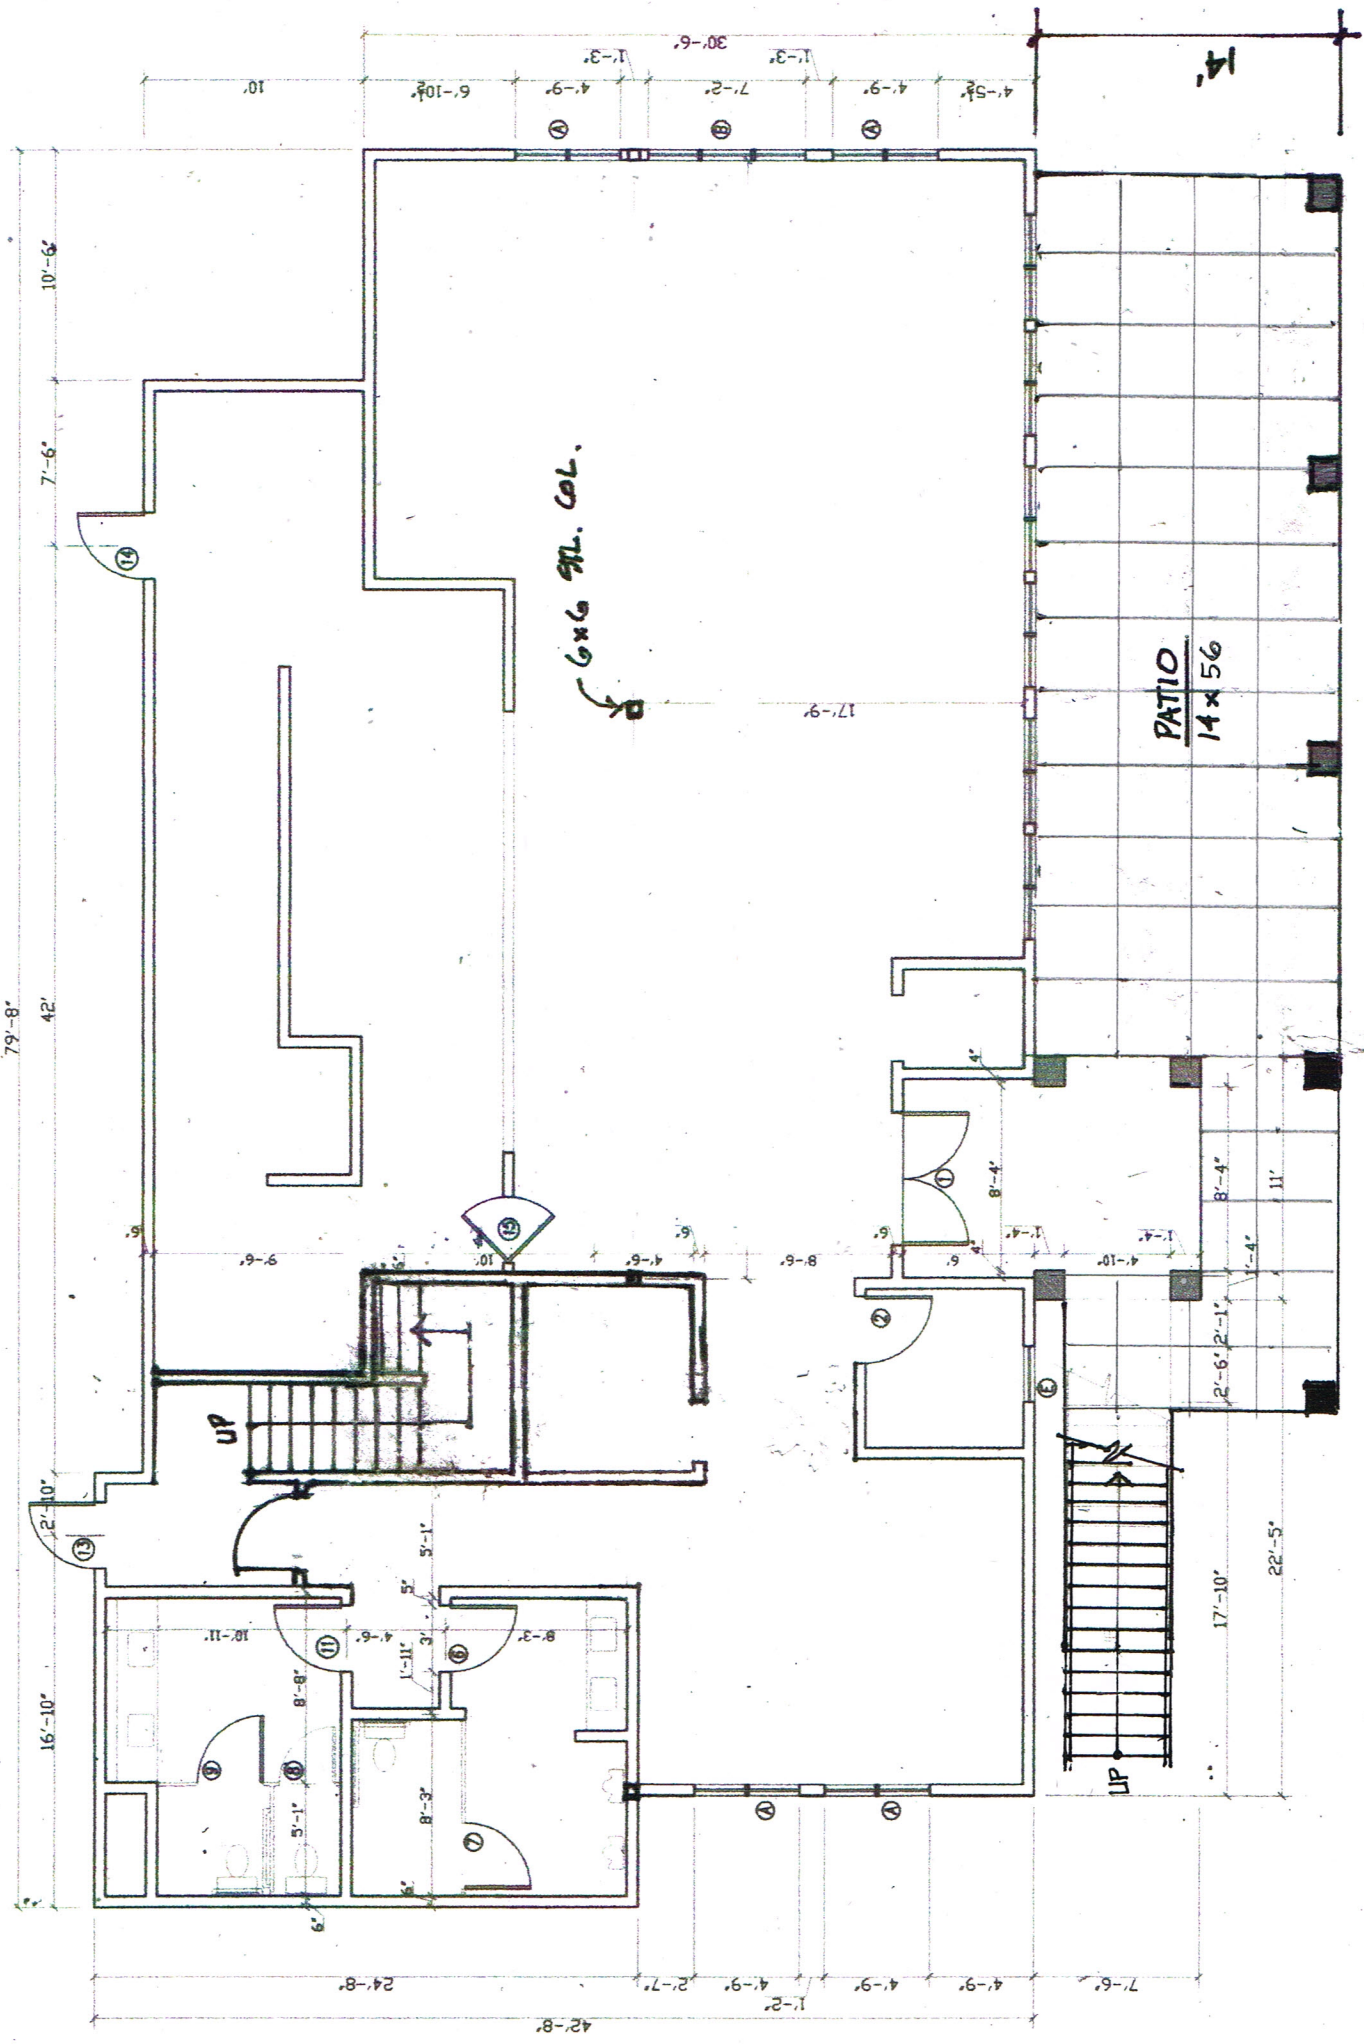

FIRST FLOOR PLAN