



Dunlap Wheeler Park

Middletown, RI

Conceptual Design Options



May 22, 2025

Prepared For:
Town of Middletown




Prepared by:



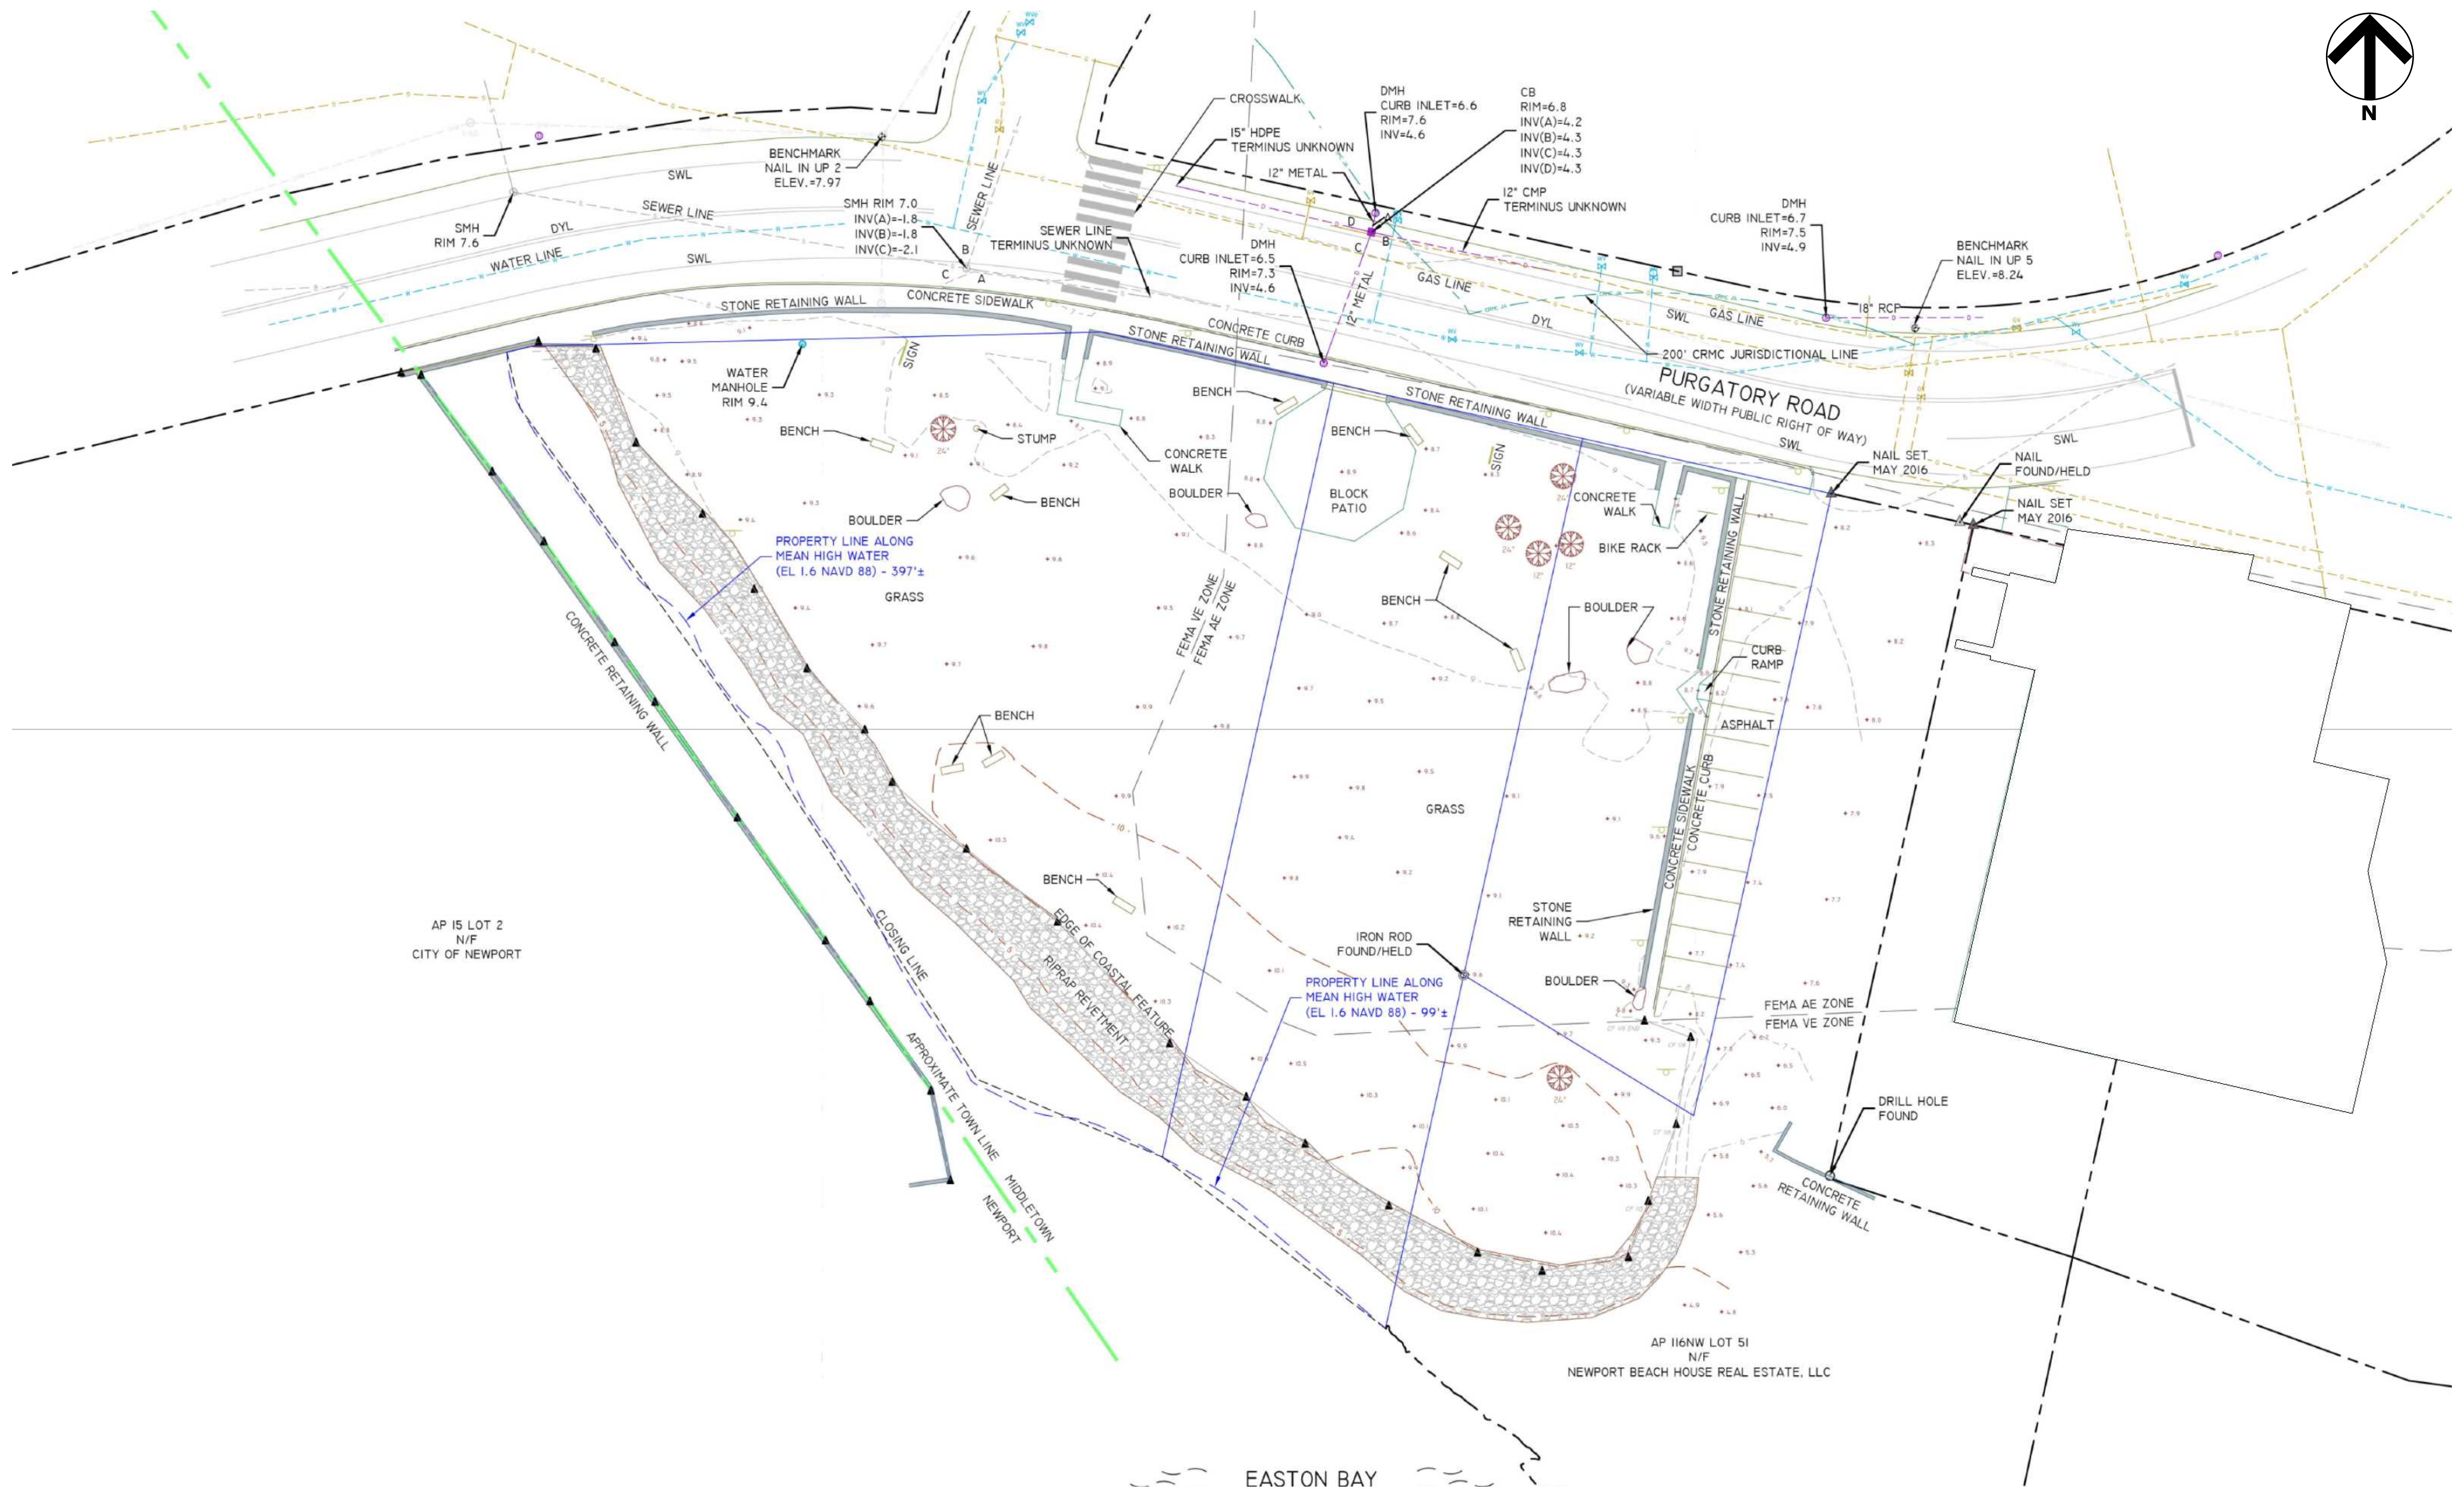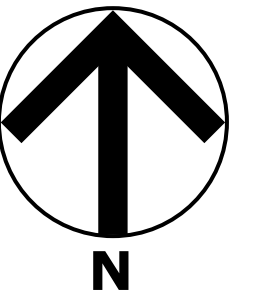

Existing Conditions - Survey

Dunlap Wheeler Park | Town of Middletown

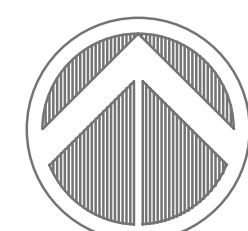

North

March 19, 2025

Scale: As Noted




Middletown, RI





Existing Conditions - Aerial

Dunlap Wheeler Park | Town of Middletown

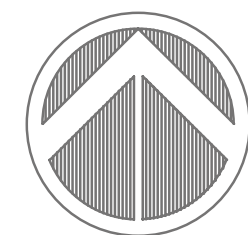

North

March 19, 2025

Scale: As Noted

0

20

50

100

3


Middletown, RI





Concept - Survey

Dunlap Wheeler Park | Town of Middletown

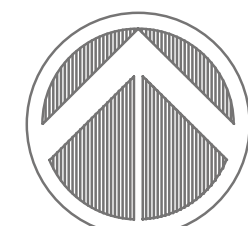

North

March 19, 2025



Scale: As Noted



Middletown, RI


4



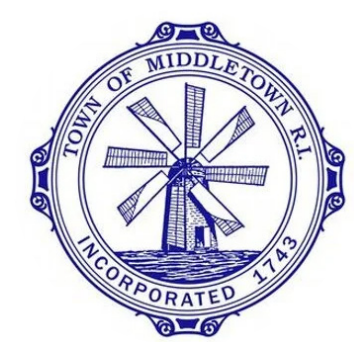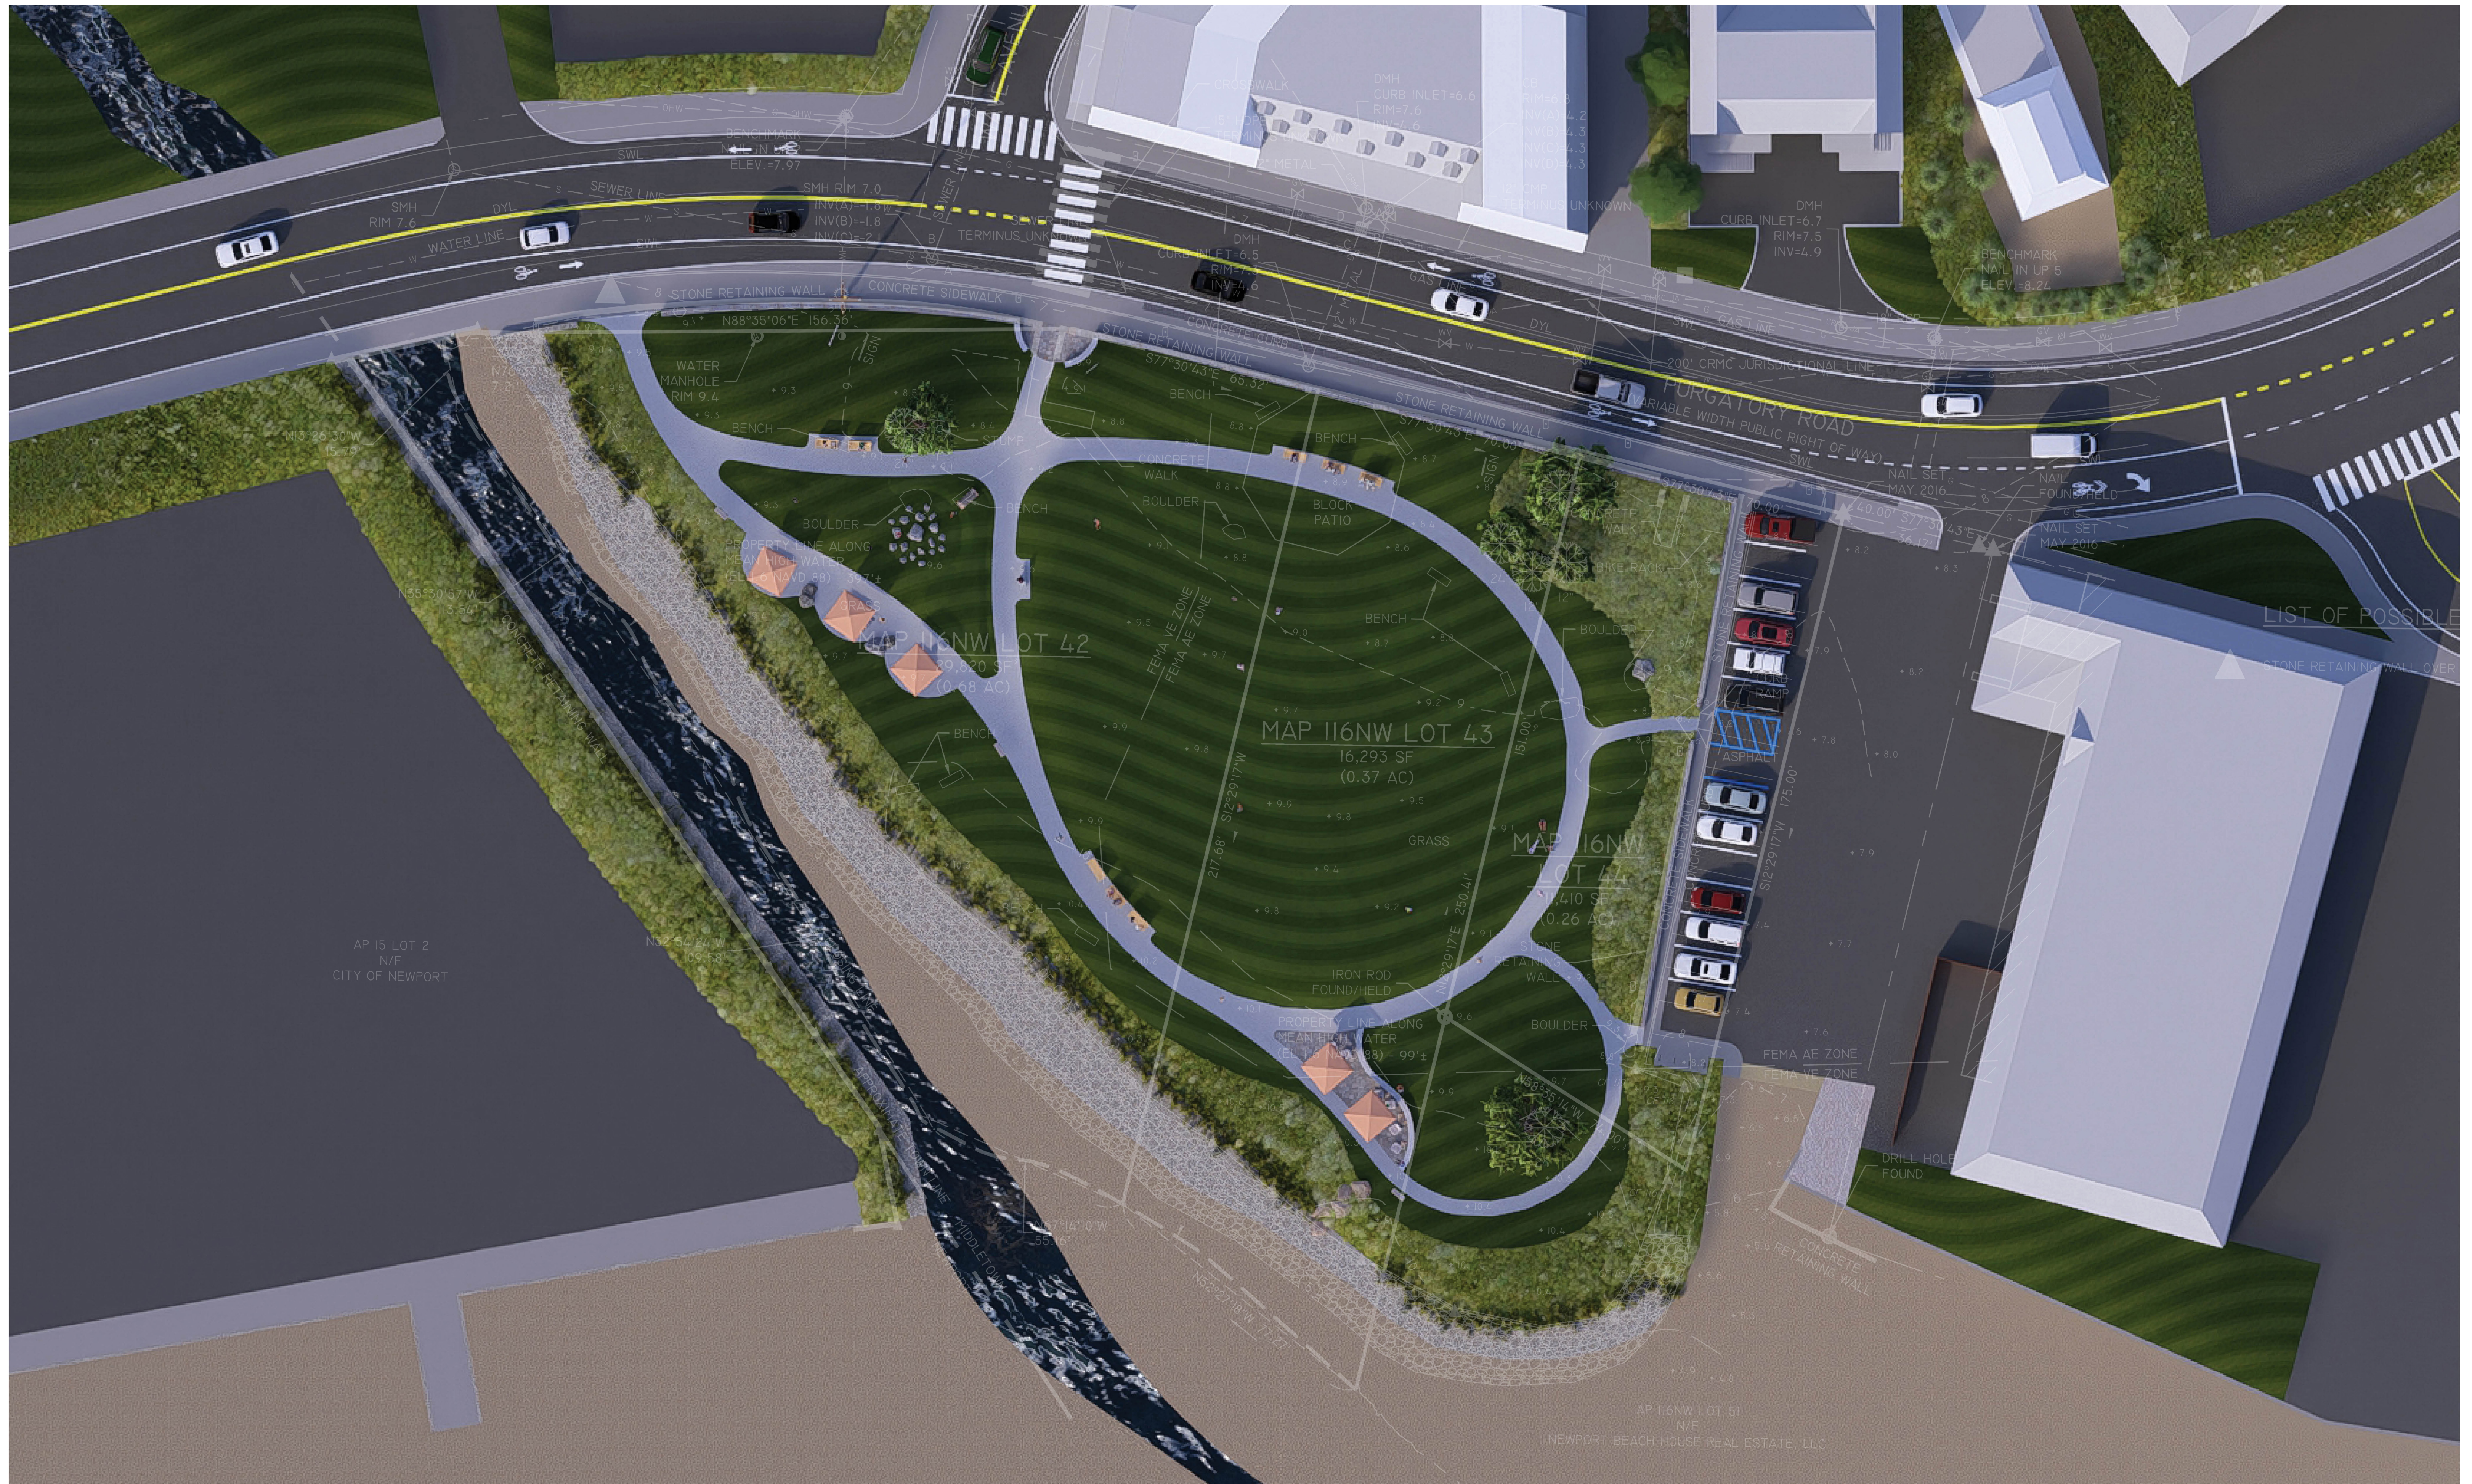

Concept - Site Plan

Dunlap Wheeler Park | Town of Middletown

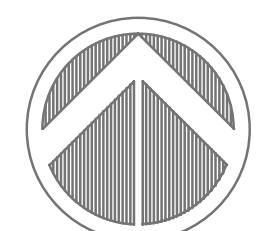

North

March 19, 2025

Scale: As Noted

10

120

150

100

5


Middletown, RI





Concept - Site Plan

Dunlap Wheeler Park | Town of Middletown

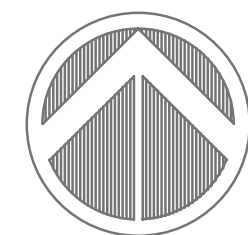

North

March 19, 2025

Scale: As Noted

0

20

50

100

6

Middletown, RI





Concept - View of the Overlook Seating Area

Dunlap Wheeler Park | Town of Middletown

March 19, 2025

Scale: As Noted

Middletown, RI

7





Concept - Coastal Play Space

Dunlap Wheeler Park | Town of Middletown

March 19, 2025

Scale: As Noted

Middletown, RI

8





Concept - Bird's Eye View

Dunlap Wheeler Park | Town of Middletown

March 19, 2025

Scale: As Noted

Middletown, RI

9

