


**FLAT
FIRST FLOOR PLAN (LEVEL 1)**
SCALE: 1/8" = 1'-0"

* ALL UNIT A's TO BE A TYPE B ACCESSIBLE UNIT

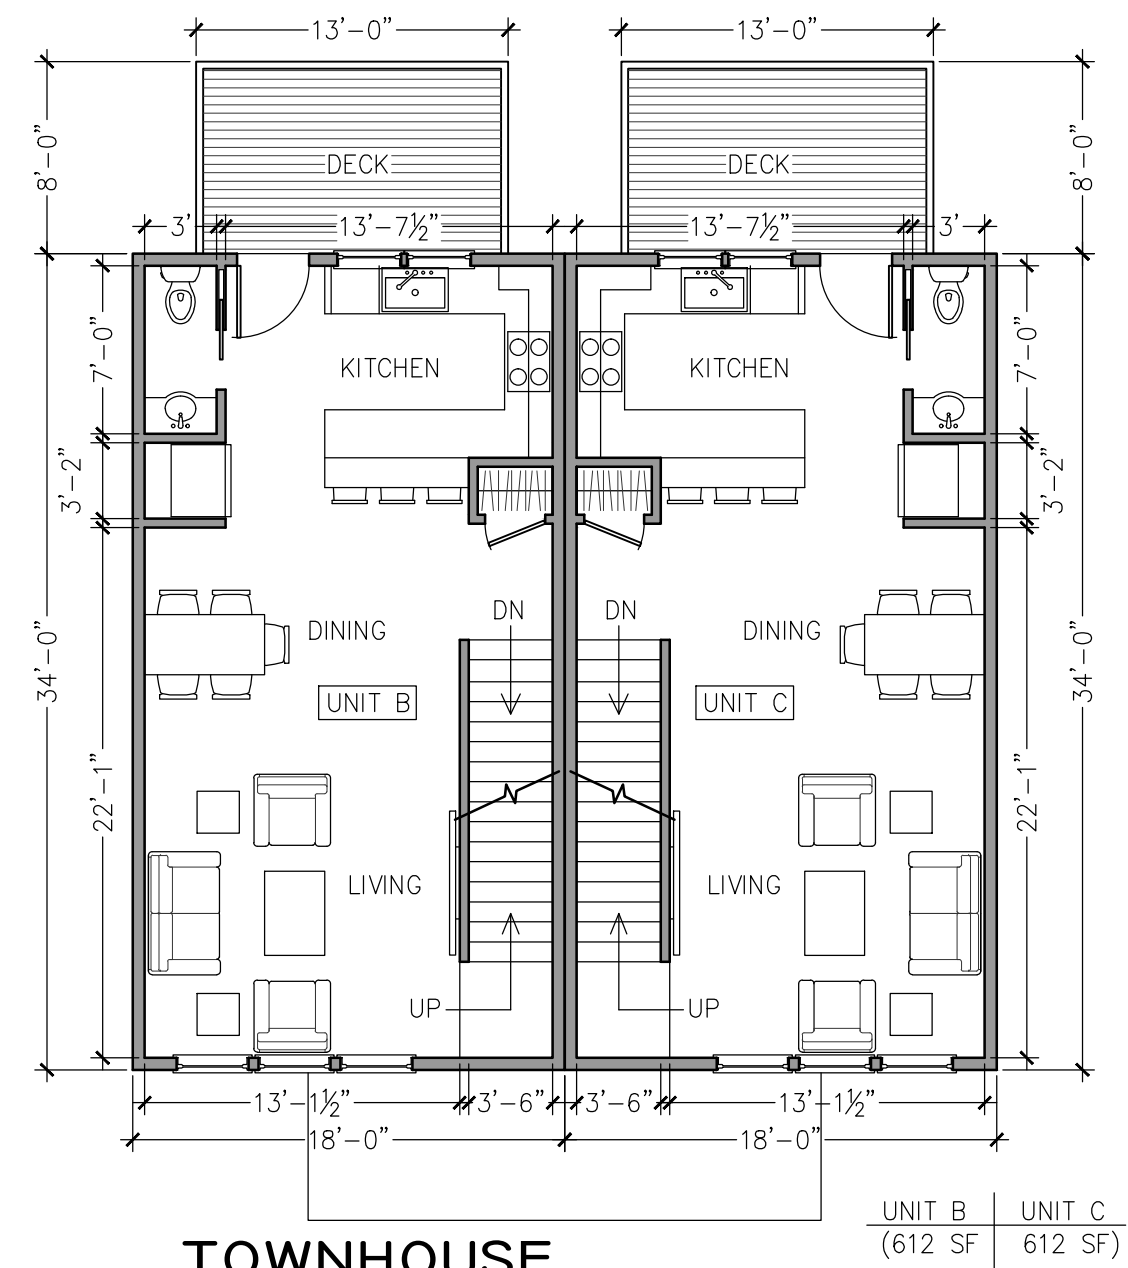


**TOWNHOUSE
FIRST FLOOR PLAN (LEVEL 2)**
SCALE: 1/8" = 1'-0"

REVISIONS:	
DESCRIPTION:	FLOOR PLANS
SCALE:	As Noted
DATE:	August 18, 2021

819 Aquidneck Avenue
Middletown, Rhode Island

A1.0

2021 COPYRIGHT. THIS DRAWING IS NOT TO BE USED FOR MAKING ANY REPRODUCTION THEREOF OR FOR CONSTRUCTION OF ANY BUILDING WITHOUT THE WRITTEN AUTHORIZATION FROM CORDISEN DESIGN ARCHITECTURE, INC.

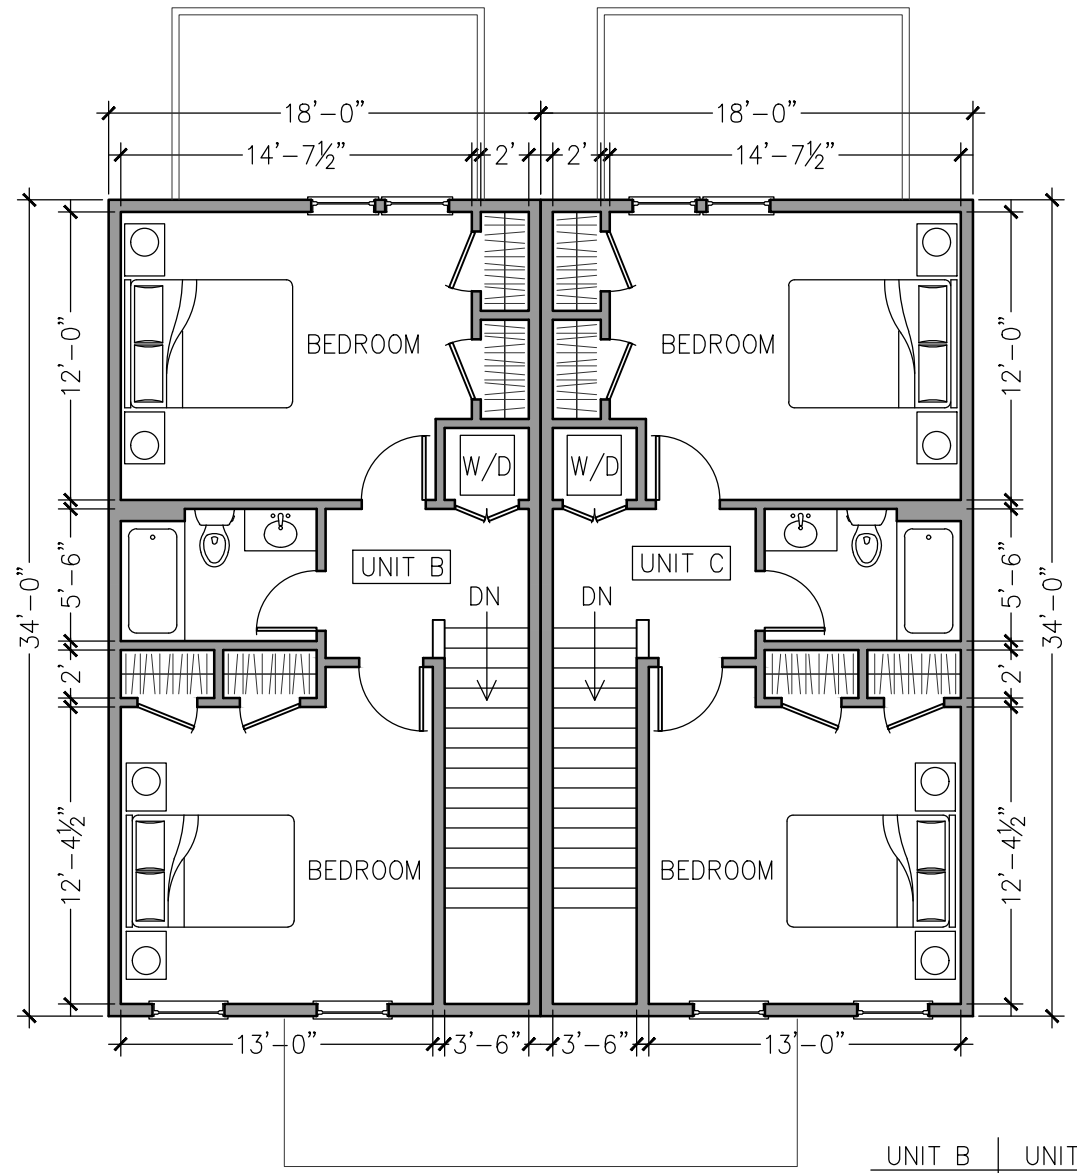

UNIT B	UNIT C
(612 SF)	(612 SF)

3 **TOWNHOUSE**
SECOND FLOOR PLAN (LEVEL 3)
 SCALE: 1/8" = 1'-0"

2021 COPYRIGHT. THIS DRAWING IS NOT TO BE USED FOR MARKING OR REPRODUCTION THEREOF OR FOR CONSTRUCTION OF ANY BUILDING WITHOUT THE WRITTEN AUTHORIZATION FROM CORDISEN DESIGN ARCHITECTURE, INC.

A1.1

819 Aquidneck Avenue
 Middletown, Rhode Island

DESCRIPTION: FLOOR PLANS
 SCALE: As Noted
 DATE: August 18, 2021

REVISIONS:



**CORDISEN
DESIGN
ARCHITECTURE**
42 West Main Road
Middletown, RI 02842
CordisnDesign.com
401.619.4689

REVISIONS:

DESCRIPTION:
EXTERIOR ELEVATIONS

SCALE:

DATE: August 18, 2021

819 Aquidneck Avenue
Middletown, Rhode Island

A2.0

MAX HEIGHT
EL. 185'-0"

35'-0"

AVERAGE GRADE
EL. 150'-0"



1 SOUTH ELEVATION

NOT A CONTRACT. THIS DRAWING IS NOT TO BE USED FOR BIDDING OR CONSTRUCTION PURPOSES. NO PART OF THIS DRAWING IS TO BE REPRODUCED OR TRANSMITTED IN ANY FORM OR BY ANY MEANS, ELECTRONIC OR MECHANICAL, WITHOUT THE WRITTEN PERMISSION OF CORDISEN DESIGN ARCHITECTURE, INC.



819 Aquidneck Avenue
 Middletown, Rhode Island

R1.0

DESCRIPTION:
 EXTERIOR ELEVATIONS

SCALE:

DATE: August 18, 2021

REVISIONS:

CORDISEN
 DESIGN
 ARCHITECTURE
 42 West Main Road
 Middletown, RI 02842
 CordiseDesign.com
 401.619.4689







R1.1

819 Aquidneck Avenue
Middletown, Rhode Island

DESCRIPTION:
EXTERIOR ELEVATIONS

SCALE:
DATE: August 18, 2021

REVISIONS:

CDA

CORDISEN
DESIGN
ARCHITECTURE
42 West Main Road
Middletown, RI 02842
CordisenDesign.com
401.619.4699



R1.2

819 Aquidneck Avenue
Middletown, Rhode Island

DESCRIPTION:
EXTERIOR PERSPECTIVE

SCALE:
DATE: August 18, 2021

REVISIONS:

CDA
CORDISEN
DESIGN
ARCHITECTURE
42 West Main Road
Middletown, RI 02842
CordisenDesign.com
401.619.4699

NOT A CONTRACT. THIS DRAWING IS NOT TO BE USED FOR BIDDING OR REPRESENTING CONTRACT DOCUMENTS. OR ANY CONSTRUCTION OF ANY BUILDING WITHOUT FIRST OBTAINING THE WRITTEN APPROVAL FROM CORDISEN DESIGN ARCHITECTURE, INC.



819 Aquidneck Avenue
Middletown, Rhode Island

R1.3

DESCRIPTION:
EXTERIOR PERSPECTIVE

SCALE:


DATE: August 18, 2021

REVISIONS:

CORDISEN
DESIGN
ARCHITECTURE
42 West Main Road
Middletown, RI 02842
CordisenDesign.com
401.619.4689



NOT A CONTRACT. THIS DRAWING IS NOT TO BE USED FOR BIDDING OR CONSTRUCTION PURPOSES. NO PART OF THIS DRAWING IS TO BE REPRODUCED OR TRANSMITTED IN ANY FORM OR BY ANY MEANS, ELECTRONIC OR MECHANICAL, WITHOUT THE WRITTEN PERMISSION OF CORDISEN DESIGN ARCHITECTURE, INC.

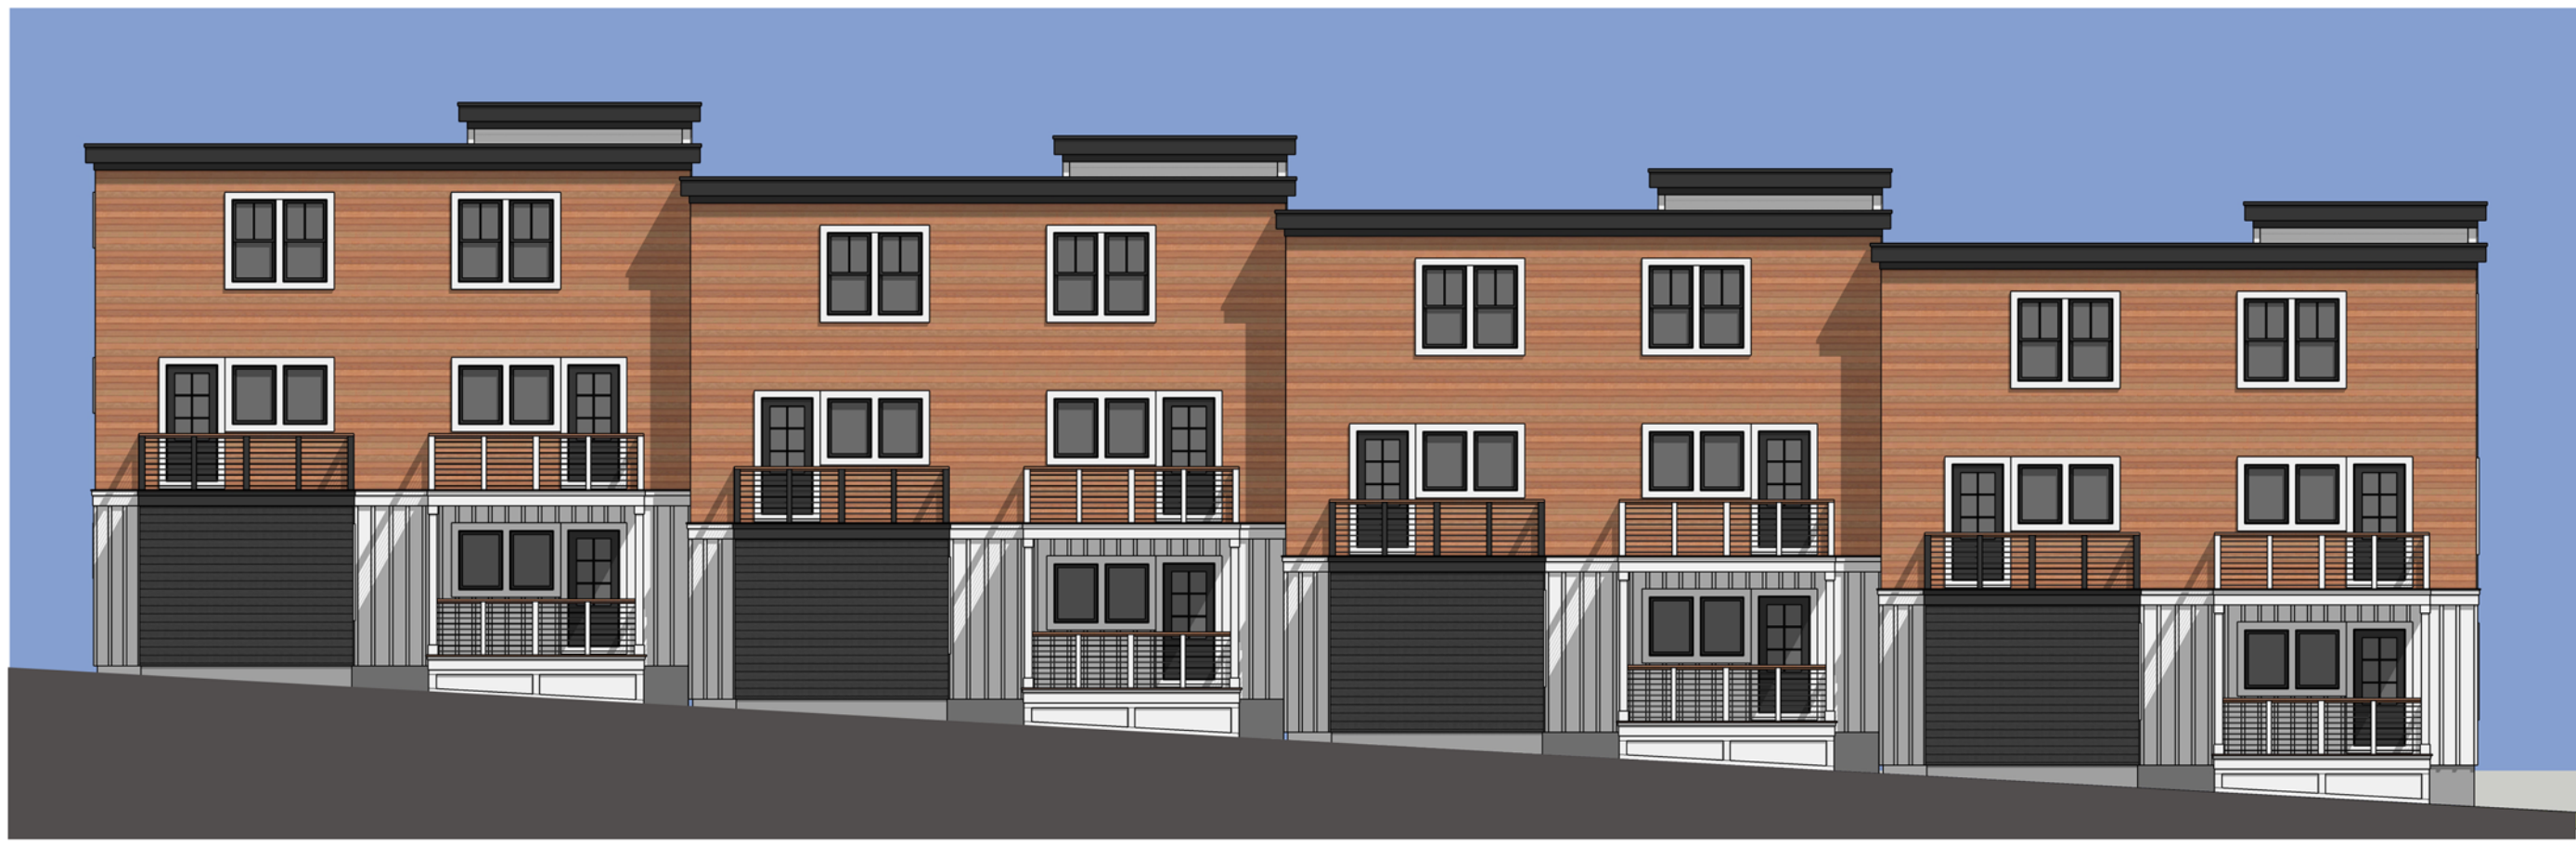

**CORDISEN
DESIGN
ARCHITECTURE**
42 West Main Road
Middletown, RI 02842
CordisenDesign.com
401.619.4689

REVISIONS:

DESCRIPTION:
EXTERIOR PERSPECTIVE

SCALE:

DATE: August 18, 2021

819 Aquidneck Avenue
Middletown, Rhode Island

R1.4

NOT A CONTRACT. THIS DRAWING IS NOT TO BE USED FOR BIDDING OR CONSTRUCTION. IT IS THE PROPERTY OF CORDISEN DESIGN ARCHITECTURE, INC. AND IS NOT TO BE REPRODUCED OR TRANSMITTED IN ANY FORM OR BY ANY MEANS, ELECTRONIC OR MECHANICAL, WITHOUT THE WRITTEN PERMISSION OF CORDISEN DESIGN ARCHITECTURE, INC.




R1.5

819 Aquidneck Avenue
Middletown, Rhode Island

DESCRIPTION:
EXTERIOR PERSPECTIVE

SCALE:

DATE: August 18, 2021

REVISIONS:

CORDISEN
DESIGN
ARCHITECTURE
42 West Main Road
Middletown, RI 02842
CordisenDesign.com
401.619.4689

