

AP 116 NW LOT 51
Purgatory Road Sidewalk
Middletown, RI

Prepared for: **Newport Beach House Real Estate LLC**
 Date: **November 2021**

- AP 116NW LOT 51 IMPACTS:**
- REGRADE/REPAVE DRIVEWAY
 - 2' GRASS STRIP
 - ALLOW SPACE FOR CONSTRUCTION ACTIVITY

- TEMPORARY EASEMENT
- SIDEWALK
- GRASS STRIP
- PURGATORY ROAD ROW LINE
- EXIST. PROPERTY LINE








PLAT 116NW
LOT 40

PLAT 116NW
LOT 41

CRESCENT STREET

PURGATORY ROAD

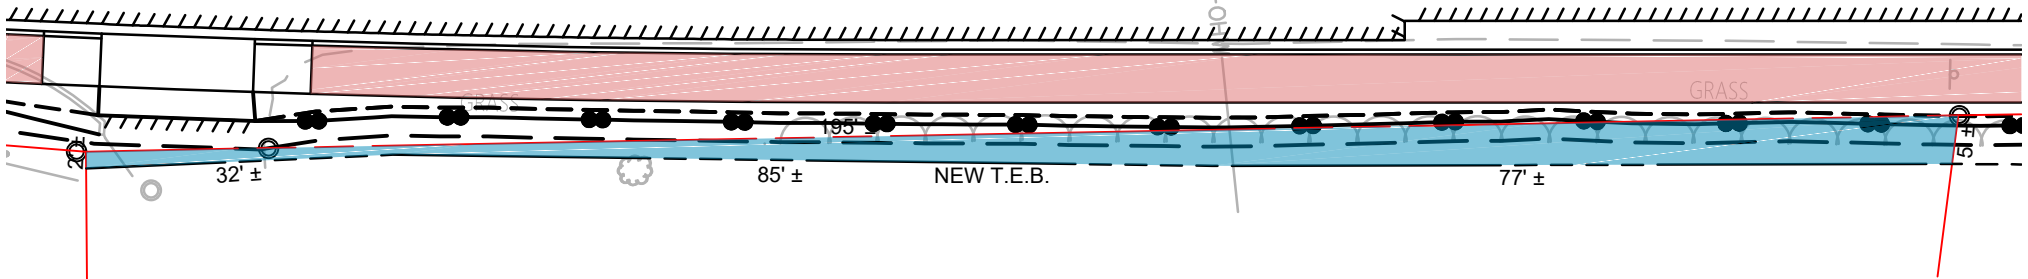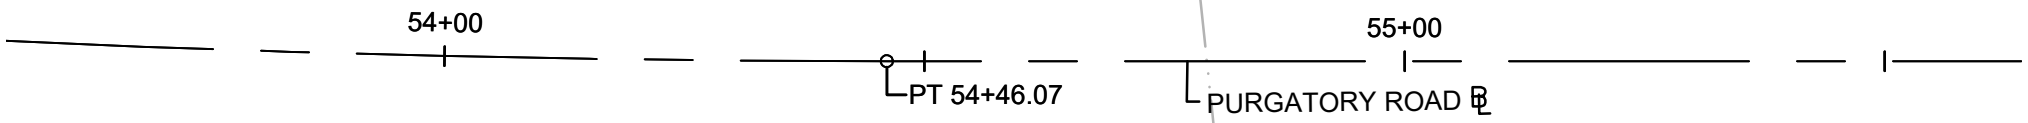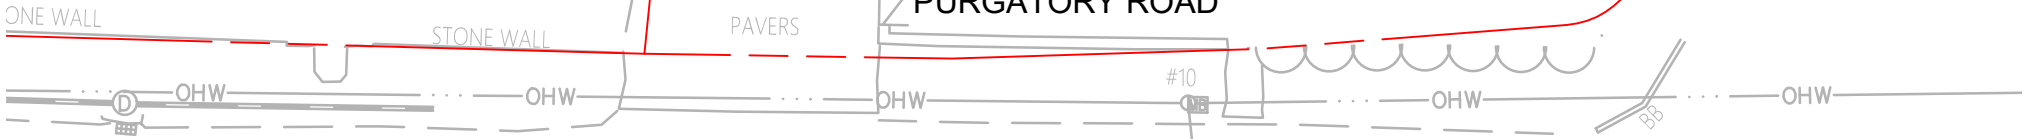





PLAT 116NW
LOT 52
N/F MUIR LISA C TRUST



AP 116 NW LOT 52
Purgatory Road Sidewalk
Middletown, RI

Prepared for: **Muir Lisa C Trust**
Date: **November 2021**

AP 116NW LOT 52 IMPACTS:
- HEDGE TRIMMING
- ALLOW SPACE FOR
CONSTRUCTION ACTIVITY

-  TEMPORARY EASEMENT
-  SIDEWALK
-  PURGATORY ROAD ROW LINE
-  EXIST. PROPERTY LINE





PLAT 116NW
LOT 34A

PLAT 116NW
LOT 34

PLAT 116NW
LOT 3400

CRESCENT STREET

PURGATORY ROAD

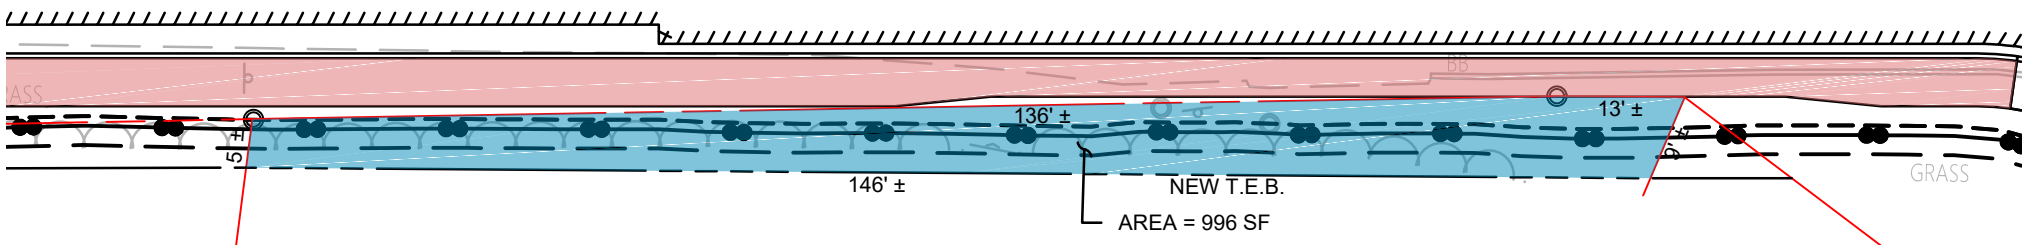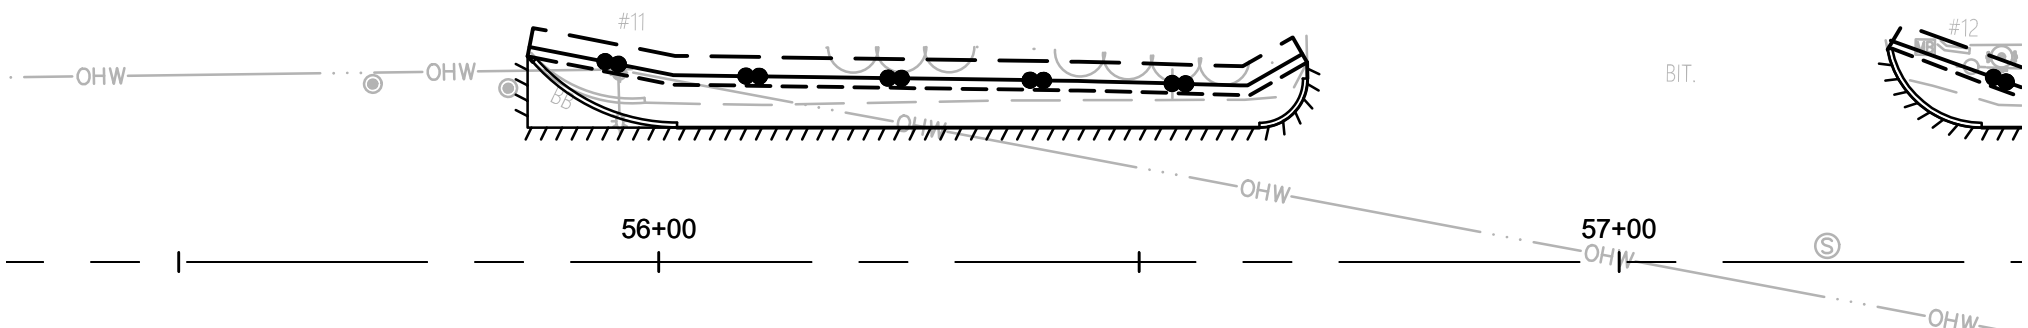





PLAT 116NW
LOT 53
N/F 115 PURGATORY ROAD LLC



AP 116 NW LOT 53
Purgatory Road Sidewalk
Middletown, RI

Prepared for: **115 Purgatory Road LLC**
Date: **November 2021**

AP 116NW LOT 53 IMPACTS:
- REGRADING/LOAM & SEED
- HEDGE TRIMMING
- ALLOW SPACE FOR
CONSTRUCTION ACTIVITY

-  TEMPORARY EASEMENT
-  SIDEWALK
-  PURGATORY ROAD ROW LINE
-  EXIST. PROPERTY LINE




PLAT 116NW
LOT 34

PLAT 116NW
LOT 3400

PLAT 116NW
LOT 34100

PURGATORY ROAD

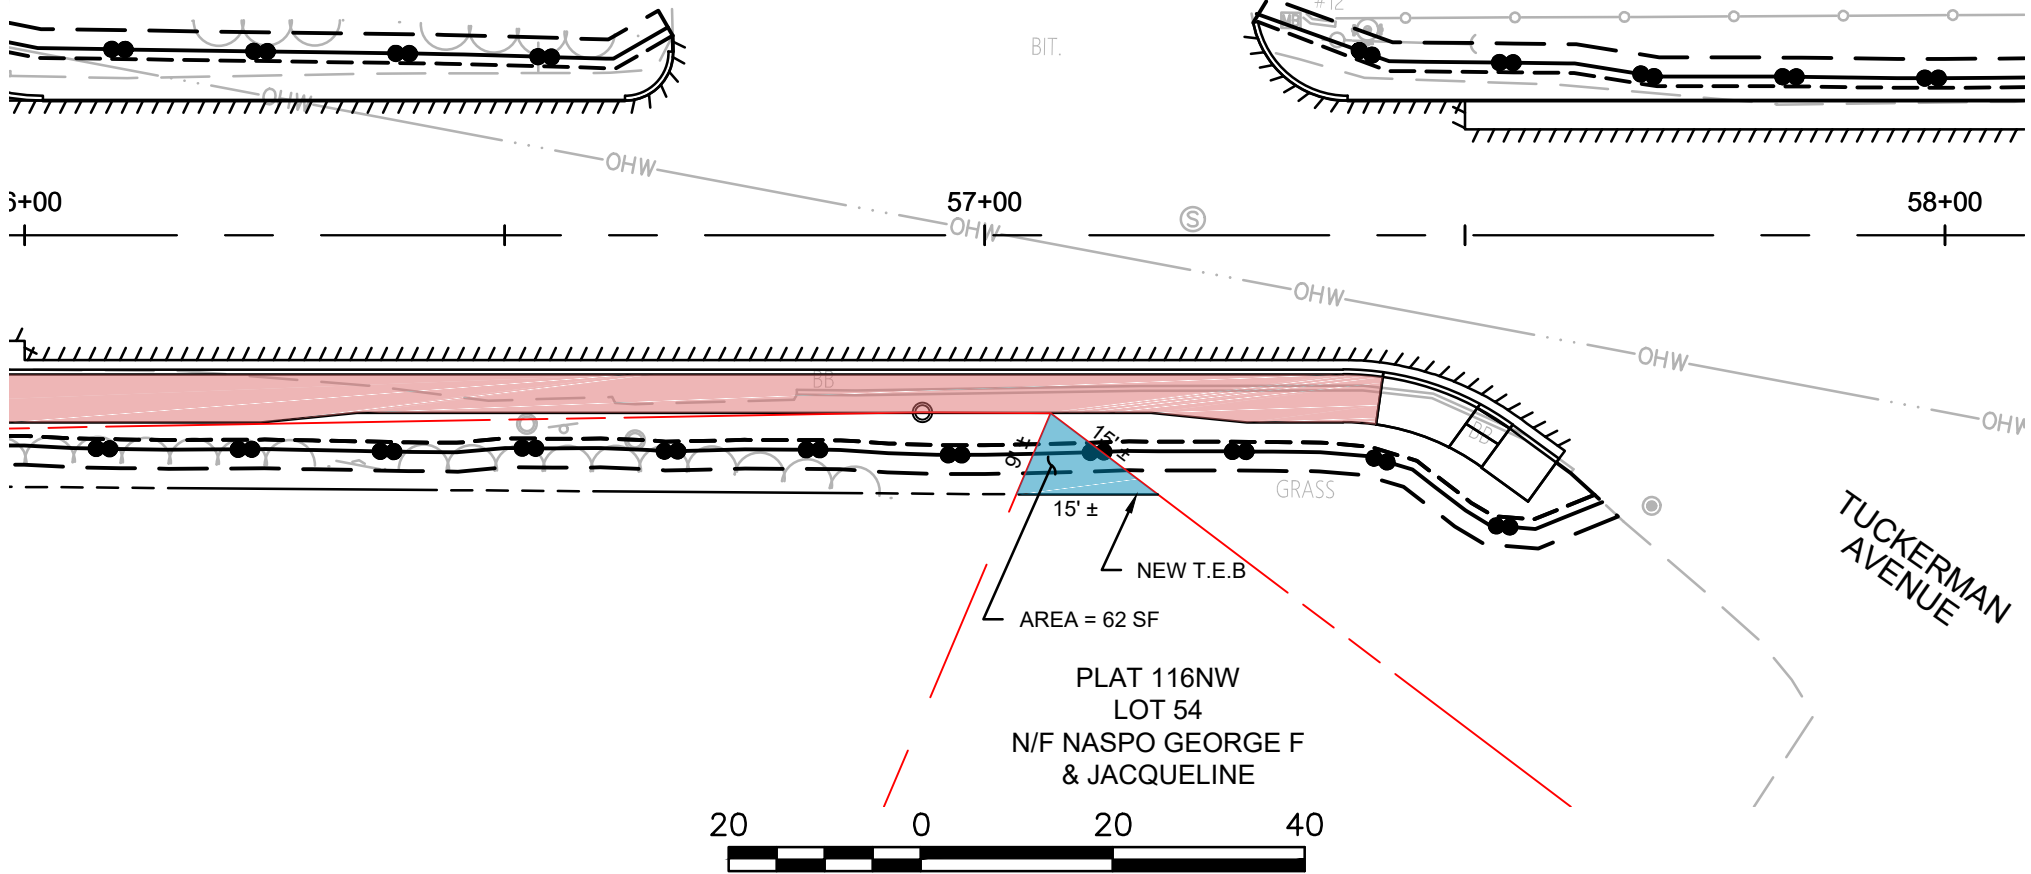

PLAT 116NW
LOT 54
N/F NASPO GEORGE F
& JACQUELINE







SCALE IN FEET



AP 116 NW LOT 54
Purgatory Road Sidewalk
Middletown, RI

Prepared for: **Naspo George F & Jacqueline**
Date: **November 2021**

AP 116NW LOT 54 IMPACTS:
- REGRADING/LOAM & SEED
- ALLOW SPACE FOR
CONSTRUCTION ACTIVITY

-  TEMPORARY EASEMENT
-  SIDEWALK
-  PURGATORY ROAD ROW LINE
-  EXIST. PROPERTY LINE



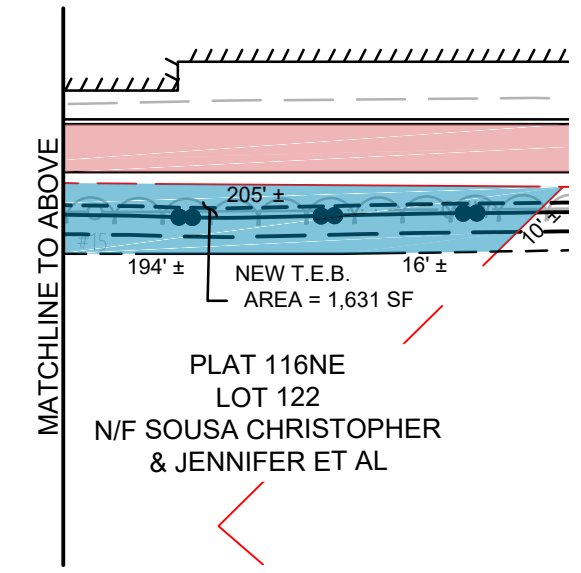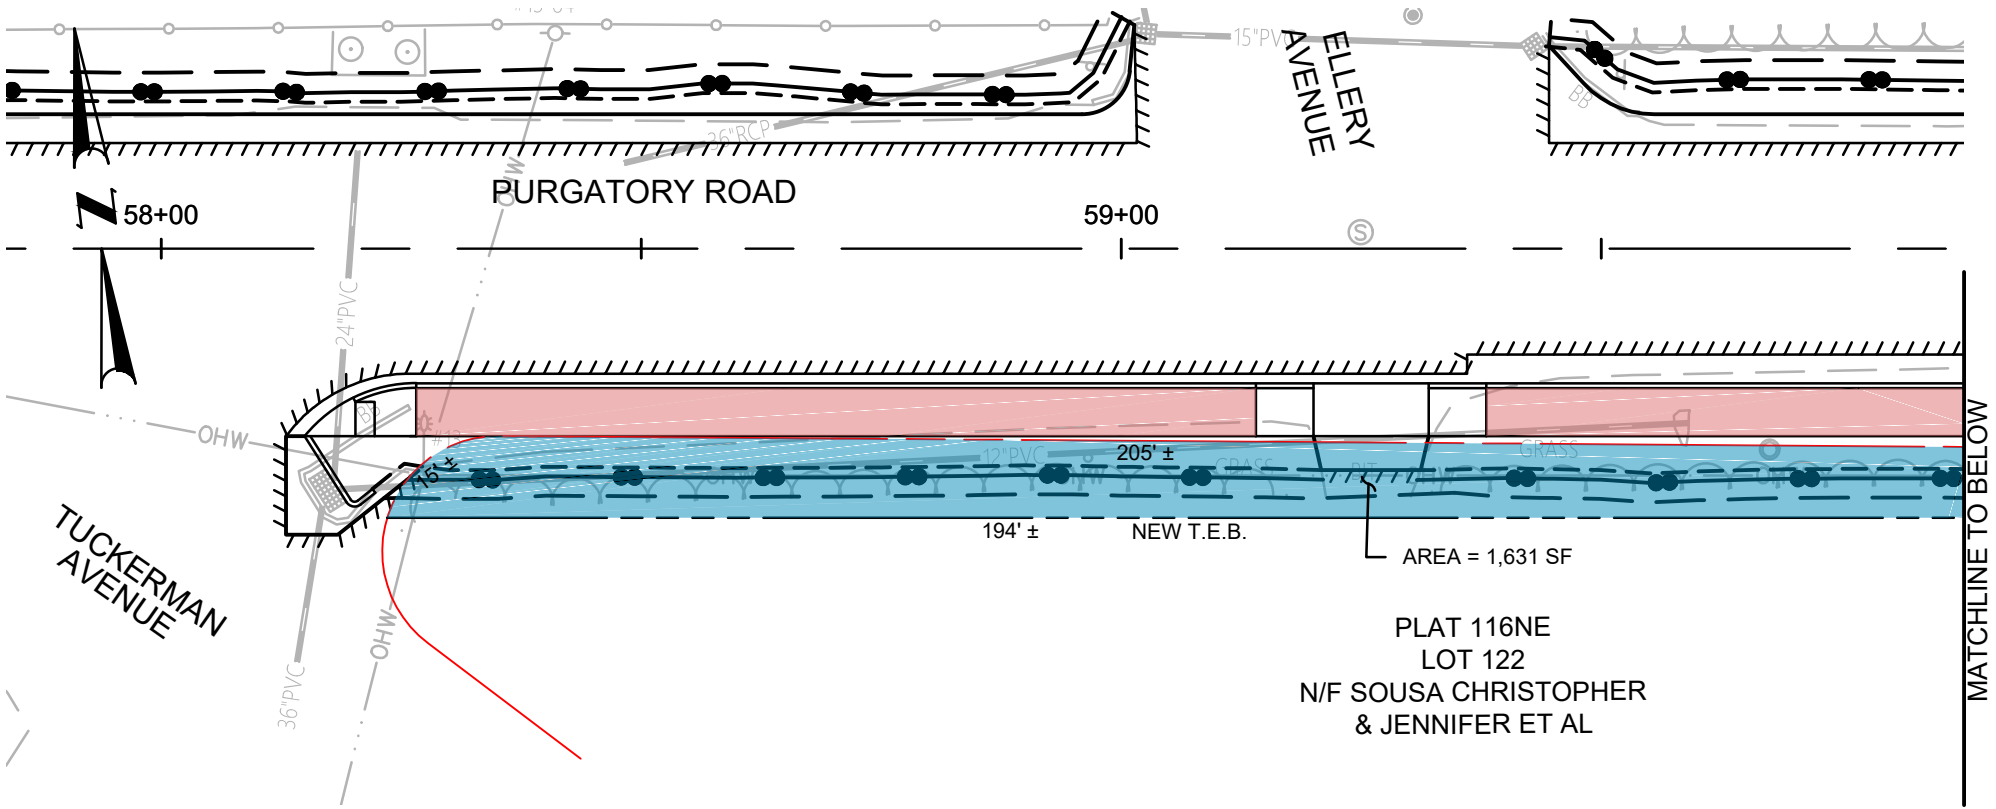

AREA = 1,631 SF

PLAT 116NE
LOT 122
N/F SOUSA CHRISTOPHER
& JENNIFER ET AL

AP 116 NE LOT 122
Purgatory Road Sidewalk
Middletown, RI

Prepared for: **Sousa Christopher & Jennifer Et Al**
Date: **November 2021**

- AP 116NE LOT 122 IMPACTS:**
- REGRADE/REPAVE DRIVEWAY
 - REGRADING/LOAM & SEED
 - HEDGE TRIMMING
 - ALLOW SPACE FOR CONSTRUCTION ACTIVITY

- TEMPORARY EASEMENT
- SIDEWALK
- PURGATORY ROAD ROW LINE
- EXIST. PROPERTY LINE






PLAT 116NE
LOT 18

PLAT 116NE
LOT 19

PURGATORY ROAD

60+00

61+00

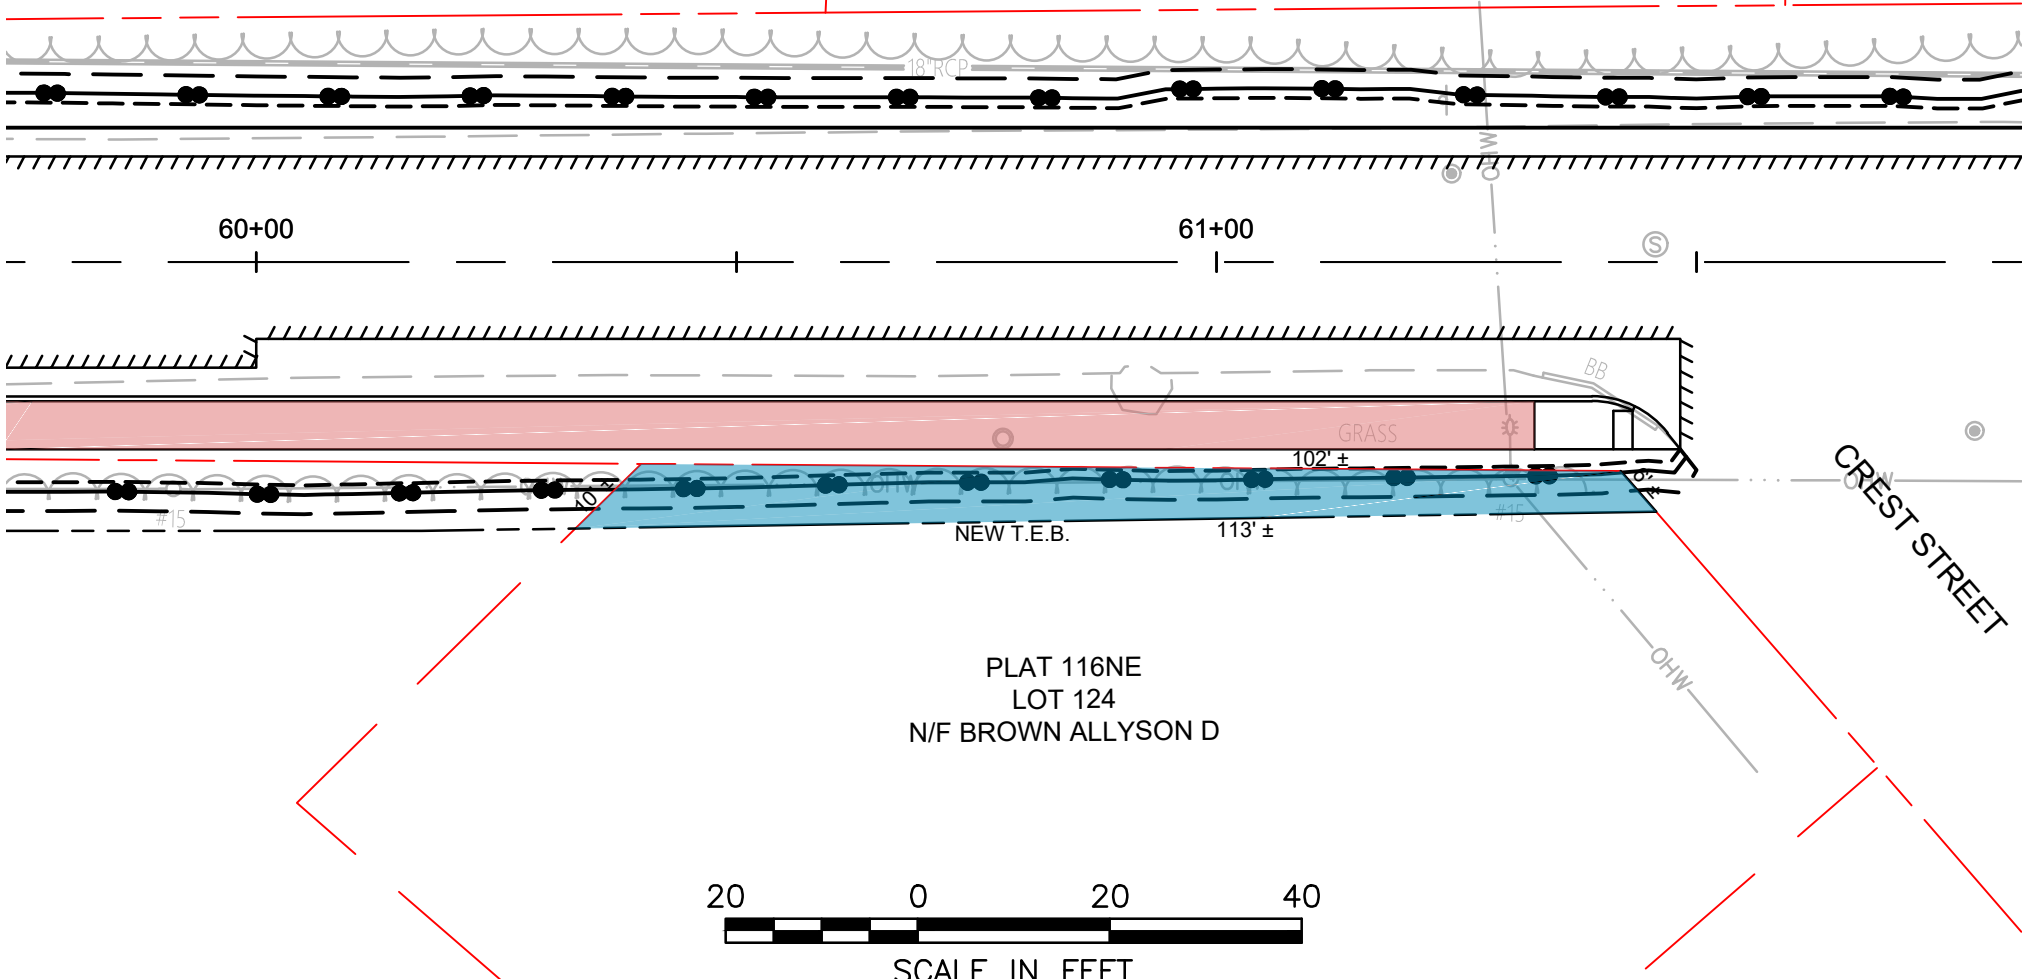

PLAT 116NE
LOT 124
N/F BROWN ALLYSON D




 
CREST STREET



AP 116 NE LOT 124
Pugatory Road Sidewalk
Middletown, RI

Prepared for: **Brown Allyson D**
Date: **November 2021**

AP 116NE LOT 124 IMPACTS:
- REGRADING/LOAM & SEED
- HEDGE TRIMMING
- ALLOW SPACE FOR
CONSTRUCTION ACTIVITY


-  TEMPORARY EASEMENT
-  SIDEWALK
-  PURGATORY ROAD ROW LINE
-  EXIST. PROPERTY LINE



PLAT 116NE
LOT 20

PLAT 116NE
LOT 21

PURGATORY ROAD

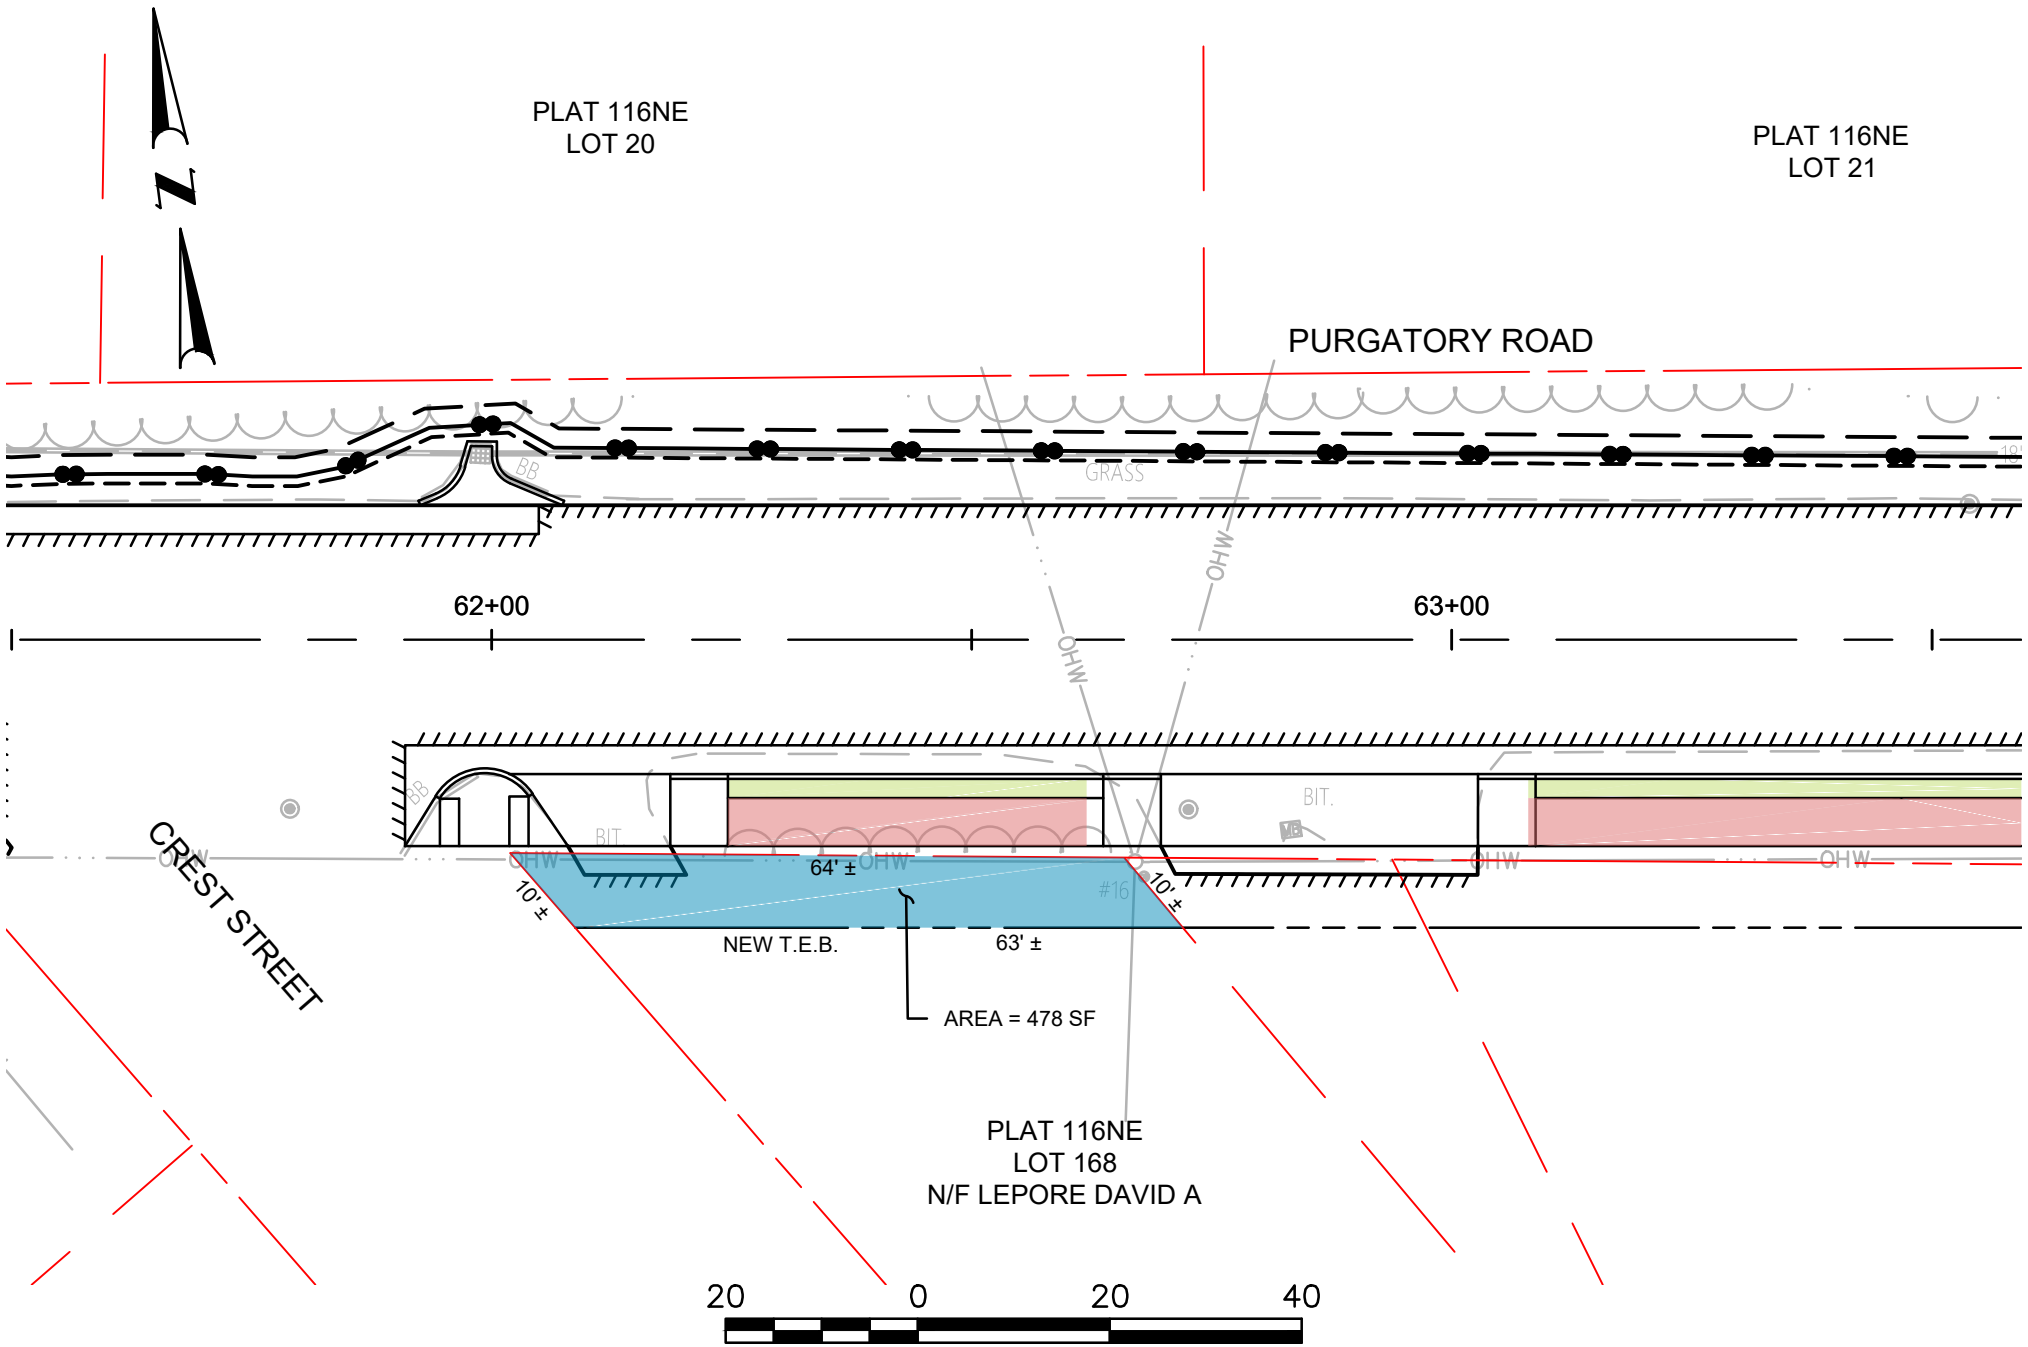

CREST STREET

62+00

63+00



SCALE IN FEET

AP 116 NE LOT 168
Purgatory Road Sidewalk
Middletown, RI

Prepared for: **Lepore David A**
Date: **November 2021**

- AP 116NE LOT 168 IMPACTS:**
- REGRADE/REPAVE DRIVEWAY
 - REGRADING/LOAM & SEED
 - 2' GRASS STRIP
 - HEDGE TRIMMING
 - ALLOW SPACE FOR CONSTRUCTION ACTIVITY

- TEMPORARY EASEMENT
- SIDEWALK
- GRASS STRIP
- PURGATORY ROAD ROW LINE
- EXIST. PROPERTY LINE



PLAT 116NE
LOT 20

PLAT 116NE
LOT 21

PURGATORY ROAD

62+00

63+00

CREST STREET

NEW T.E.B.

AREA = 191 SF

PLAT 116NE
LOT 169A
N/F NULL

20 0 20 40






SCALE IN FEET

AP 116 NE LOT 169A
Purgatory Road Sidewalk
Middletown, RI



Prepared for: **Null**

Date: **November 2021**

AP 116NE LOT 169A IMPACTS:
- REGRADE/REPAVE DRIVEWAY
- REMOVE/RESET MAILBOX
- 2' GRASS STRIP
- ALLOW SPACE FOR
CONSTRUCTION ACTIVITY

-  TEMPORARY EASEMENT
-  SIDEWALK
-  GRASS STRIP
-  PURGATORY ROAD ROW LINE
-  EXIST. PROPERTY LINE



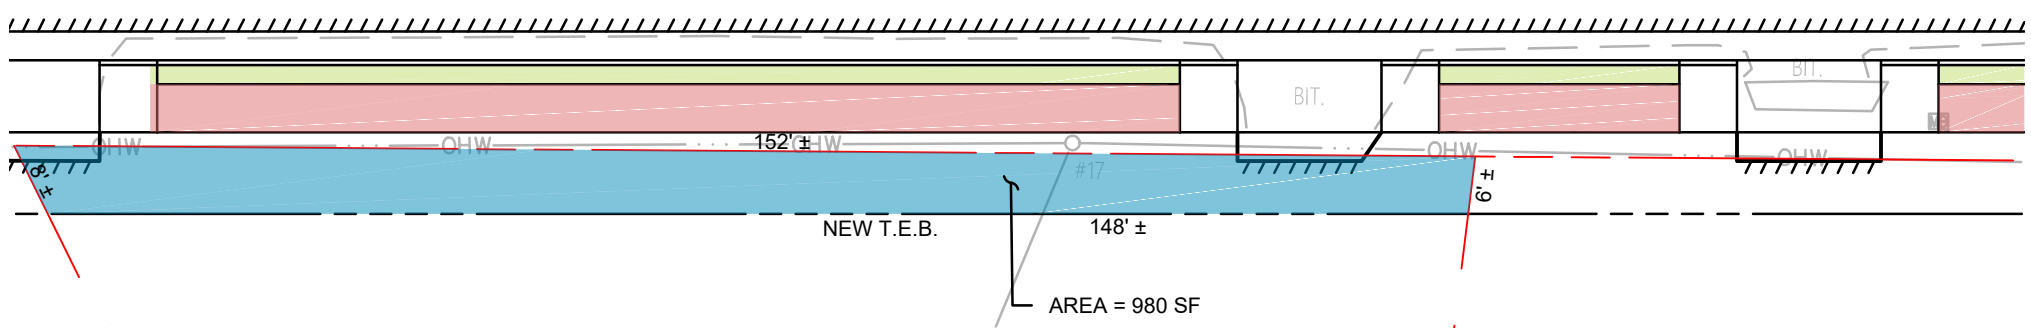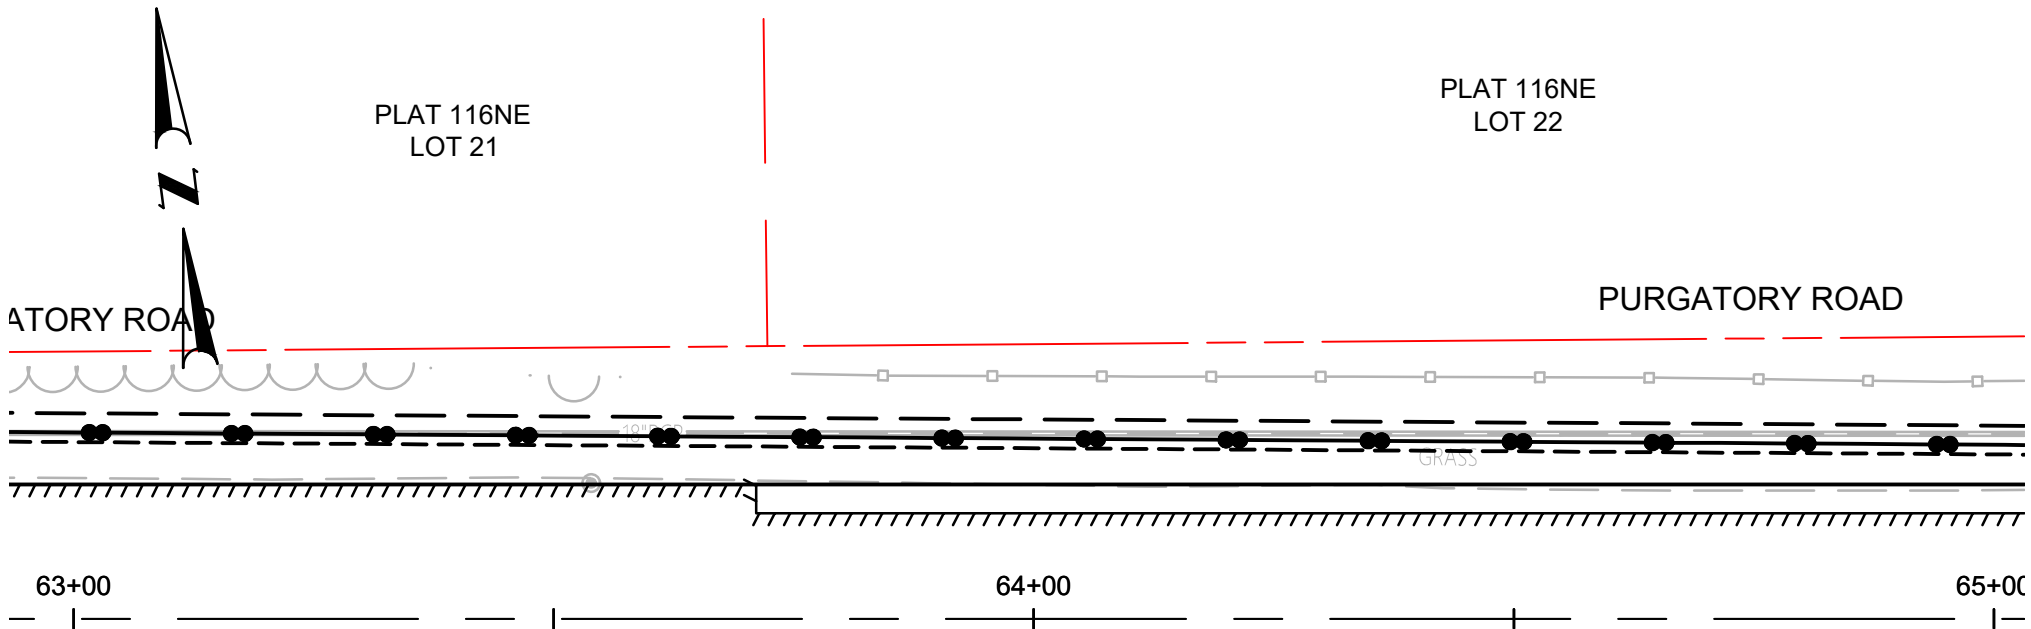

PLAT 116NE
 LOT 169
 N/F 197 PURGATORY ROAD LLC



- AP 116NE LOT 169 IMPACTS:
- REGRADE/REPAVE DRIVEWAY
 - REGRADING/LOAM & SEED
 - 2' GRASS STRIP
 - ALLOW SPACE FOR CONSTRUCTION ACTIVITY

- TEMPORARY EASEMENT
- SIDEWALK
- GRASS STRIP
- PURGATORY ROAD ROW LINE
- EXIST. PROPERTY LINE

AP 116 NE LOT 169
Pugatory Road Sidewalk
Middletown, RI
 Prepared for: **197 Purgatory Road LLC**
 Date: **November 2021**



PLAT 116NE
LOT 22

PURGATORY ROAD

64+00

65+00

GRASS

15'RCP

OHW

ALLSTON
AVENUE

BIT.

BIT.

GRASS

OHW

#17

6' ±

OHW

102' ±

98' ±

NEW T.E.B.

2' ±

#18

AREA = 567 SF

PLAT 116NE
LOT 170
N/F 203 PURGATORY ROAD LLC

20 0 20 40

SCALE IN FEET

AP 116 NE LOT 170
Purgatory Road Sidewalk
Middletown, RI

Prepared for: 203 Purgatory Road LLC
Date: November 2021



- AP 116NE LOT 170 IMPACTS:
- REGRADE/REPAVE DRIVEWAY
 - REMOVE/RESET MAILBOX
 - 2' GRASS STRIP
 - ALLOW SPACE FOR CONSTRUCTION ACTIVITY

- TEMPORARY EASEMENT
- SIDEWALK
- GRASS STRIP
- PURGATORY ROAD ROW LINE
- EXIST. PROPERTY LINE



PLAT 116NE
LOT 31

PURGATORY ROAD

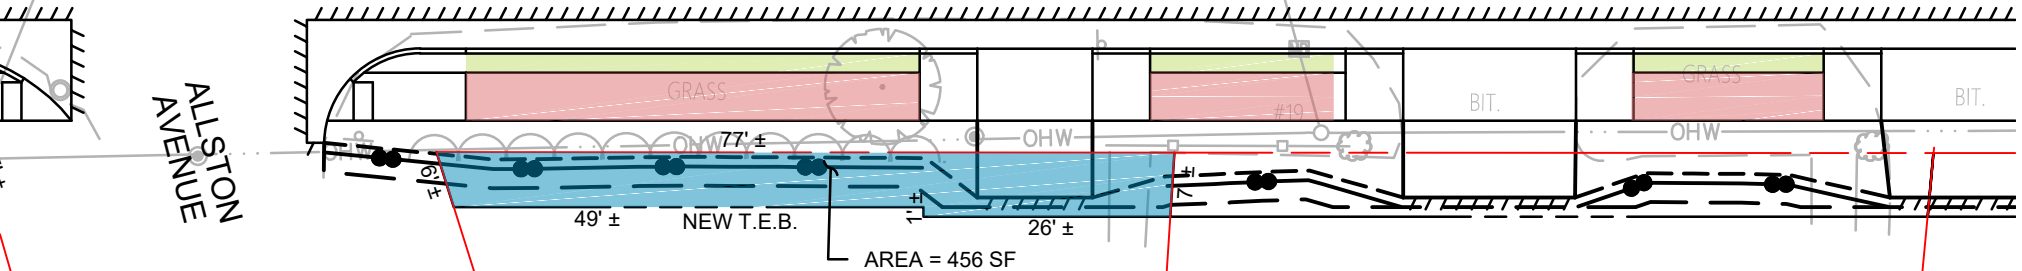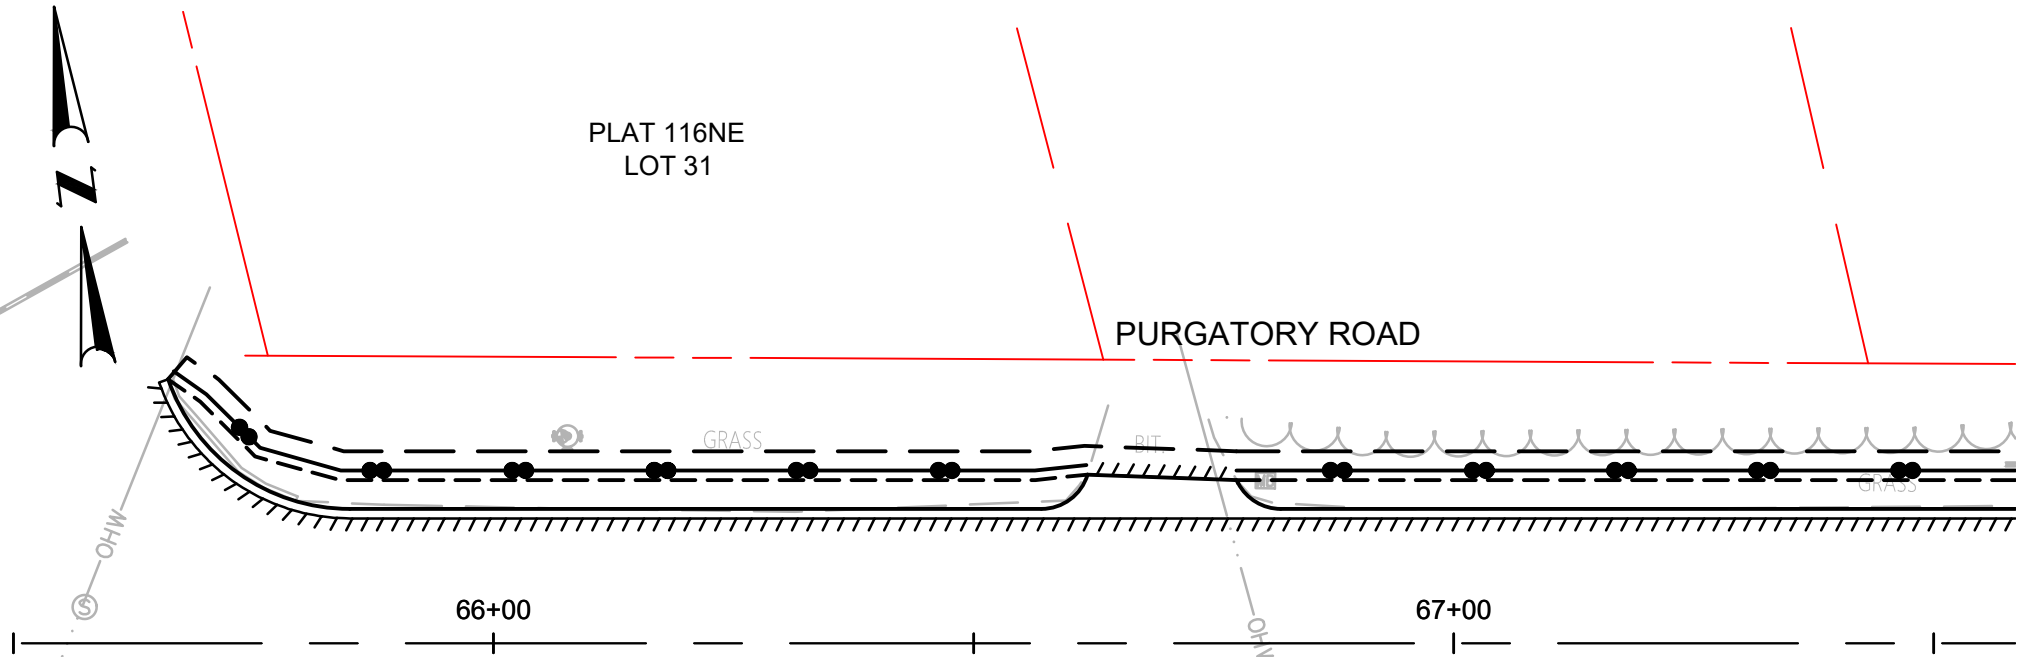

PLAT 116NE
LOT 181A
N/F BAGHAI SHERWIN
& ELIZABETH MERKEL



- AP 116NE LOT 181A IMPACTS:**
- REGRADE/REPAVE DRIVEWAY
 - REGRADE/LOAM & SEED
 - REMOVE/DISPOSE TREE
 - HEDGE TRIMMING
 - 2' GRASS STRIP
 - ALLOW SPACE FOR CONSTRUCTION ACTIVITY

- TEMPORARY EASEMENT
- SIDEWALK
- GRASS STRIP
- PURGATORY ROAD ROW LINE
- EXIST. PROPERTY LINE



AP 116 NE LOT 181A
Pugatory Road Sidewalk
Middletown, RI

Prepared for: **Baghai Sherwin & Elizabeth Merkel**
Date: **November 2021**



PLAT 116NE
LOT 31

PURGATORY ROAD

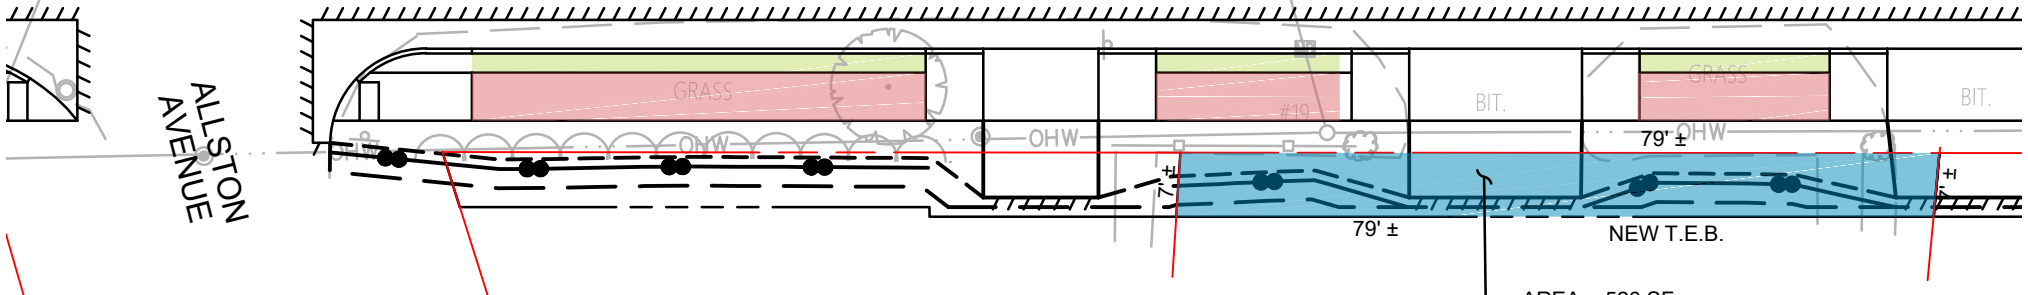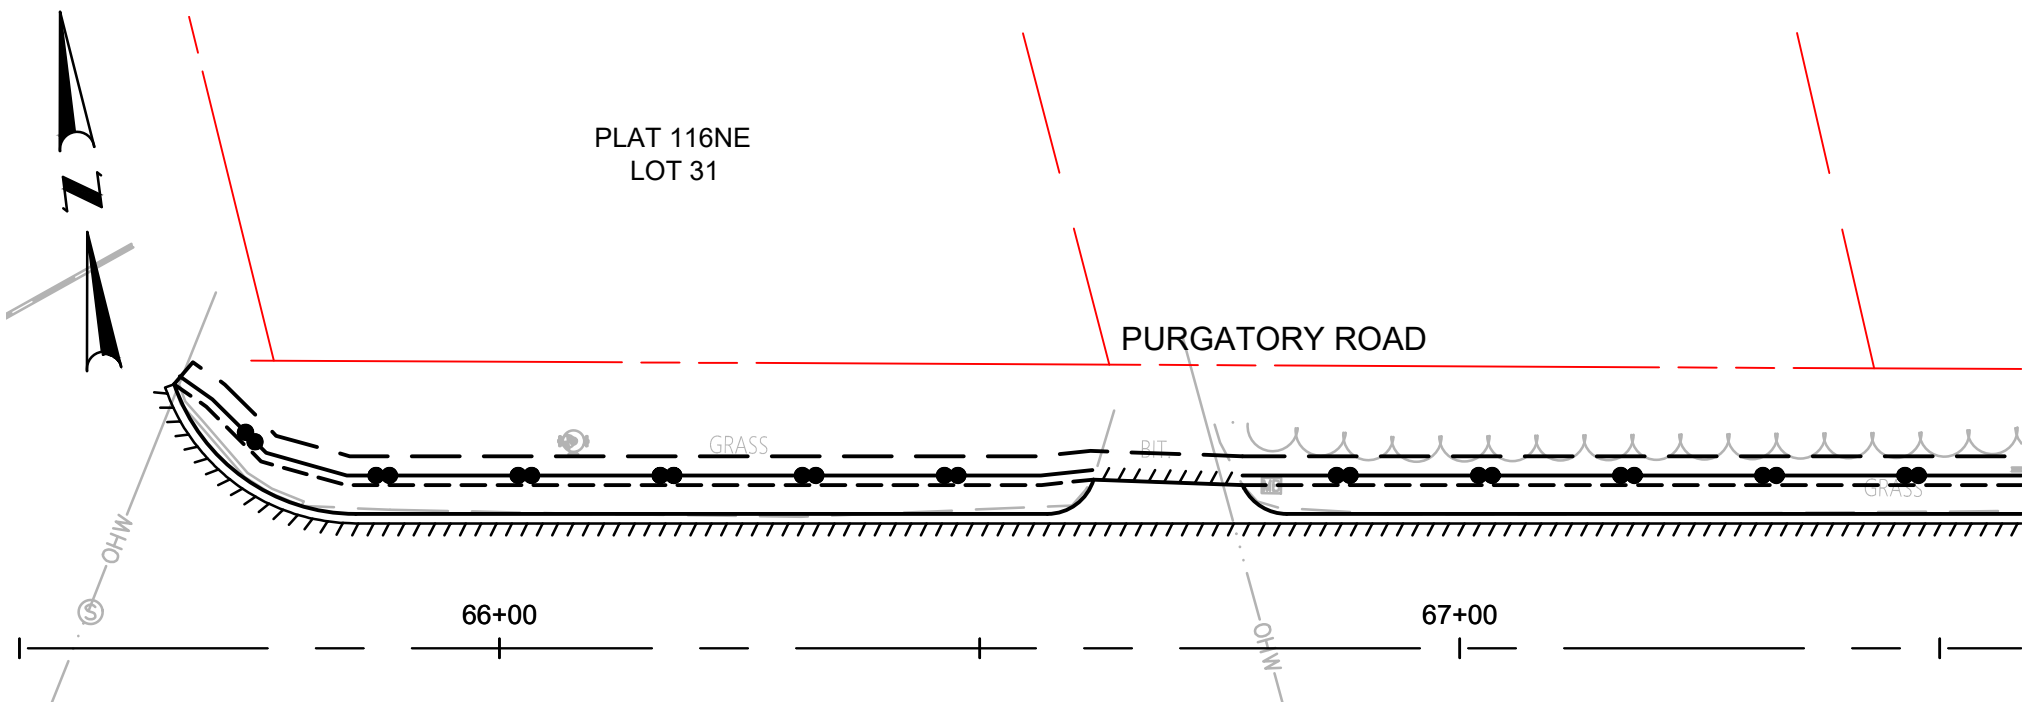

PLAT 116NE
LOT 1800
N/F




AP 116 NE LOT 1800
Purgatory Road Sidewalk
Middletown, RI

Prepared for: **Multiple Owners**
Date: **November 2021**

- AP 116NE LOT 1800 IMPACTS:
- REGRADE/REPAVE DRIVEWAY
 - REMOVE/RESET MAILBOX
 - REGRADE/LOAM & SEED
 - 2' GRASS STRIP
 - ALLOW SPACE FOR CONSTRUCTION ACTIVITY

- TEMPORARY EASEMENT
- SIDEWALK
- GRASS STRIP
- PURGATORY ROAD ROW LINE
- EXIST. PROPERTY LINE



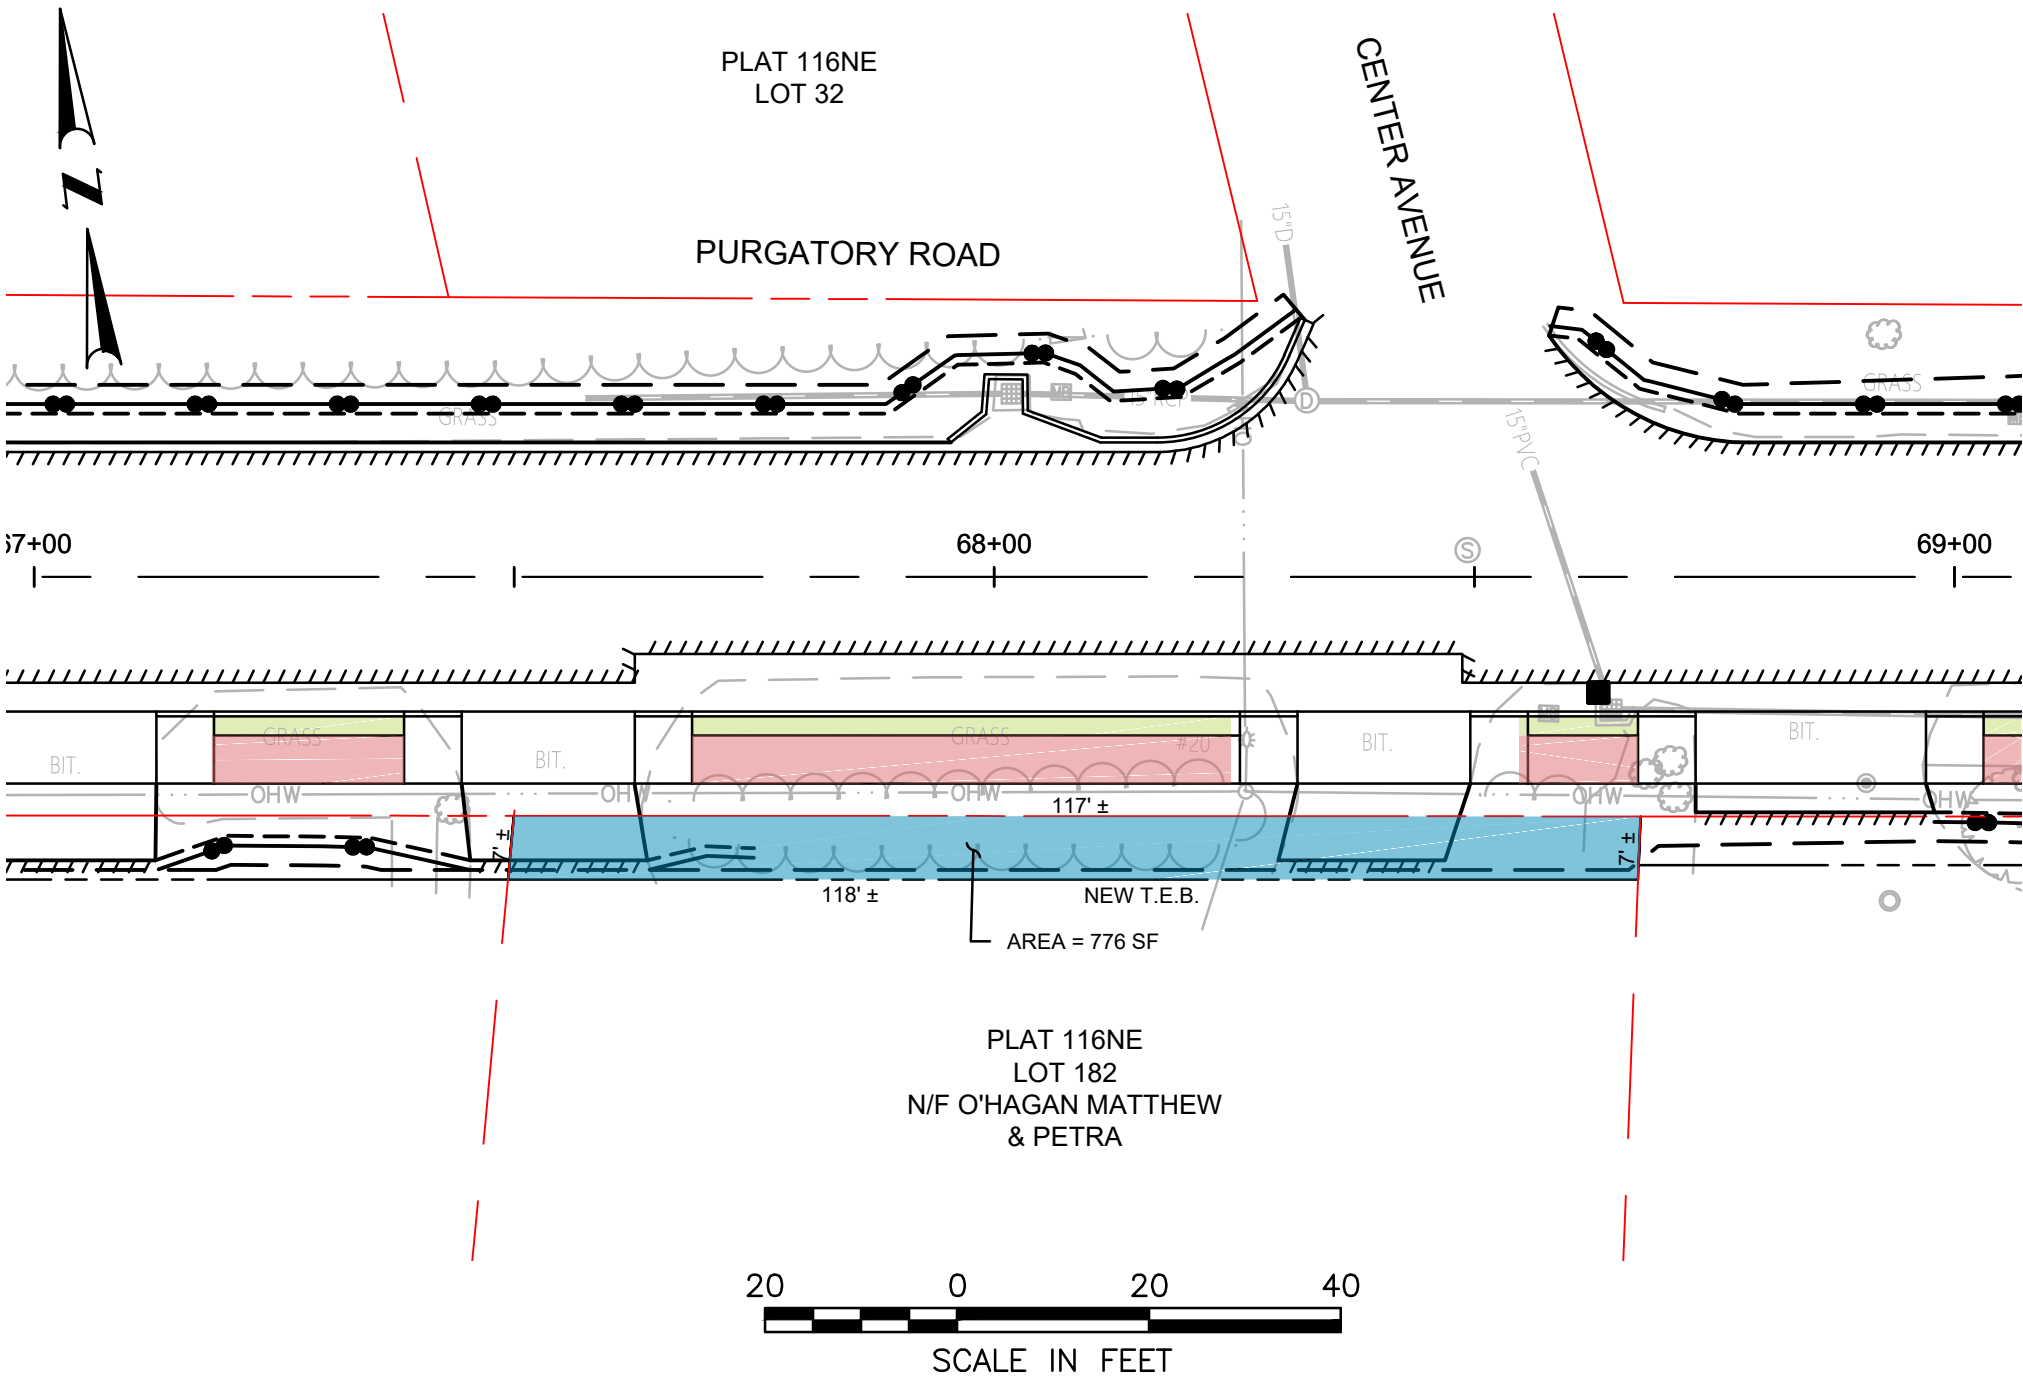

AP 116 NE LOT 182
Purgatory Road Sidewalk
Middletown, RI


Prepared for: **O'Hagan Matthew & Petra**
 Date: **November 2021**

- AP 116NE LOT 182 IMPACTS:**
- REGRADE/REPAVE DRIVEWAY
 - REGRADE/LOAM & SEED
 - REMOVE/RESET MAILBOX
 - 2' GRASS STRIP
 - HEDGE TRIMMING
 - ALLOW SPACE FOR CONSTRUCTION ACTIVITY

- TEMPORARY EASEMENT
- SIDEWALK
- GRASS STRIP
- PURGATORY ROAD ROW LINE
- EXIST. PROPERTY LINE



PLAT 116NE
LOT 5100

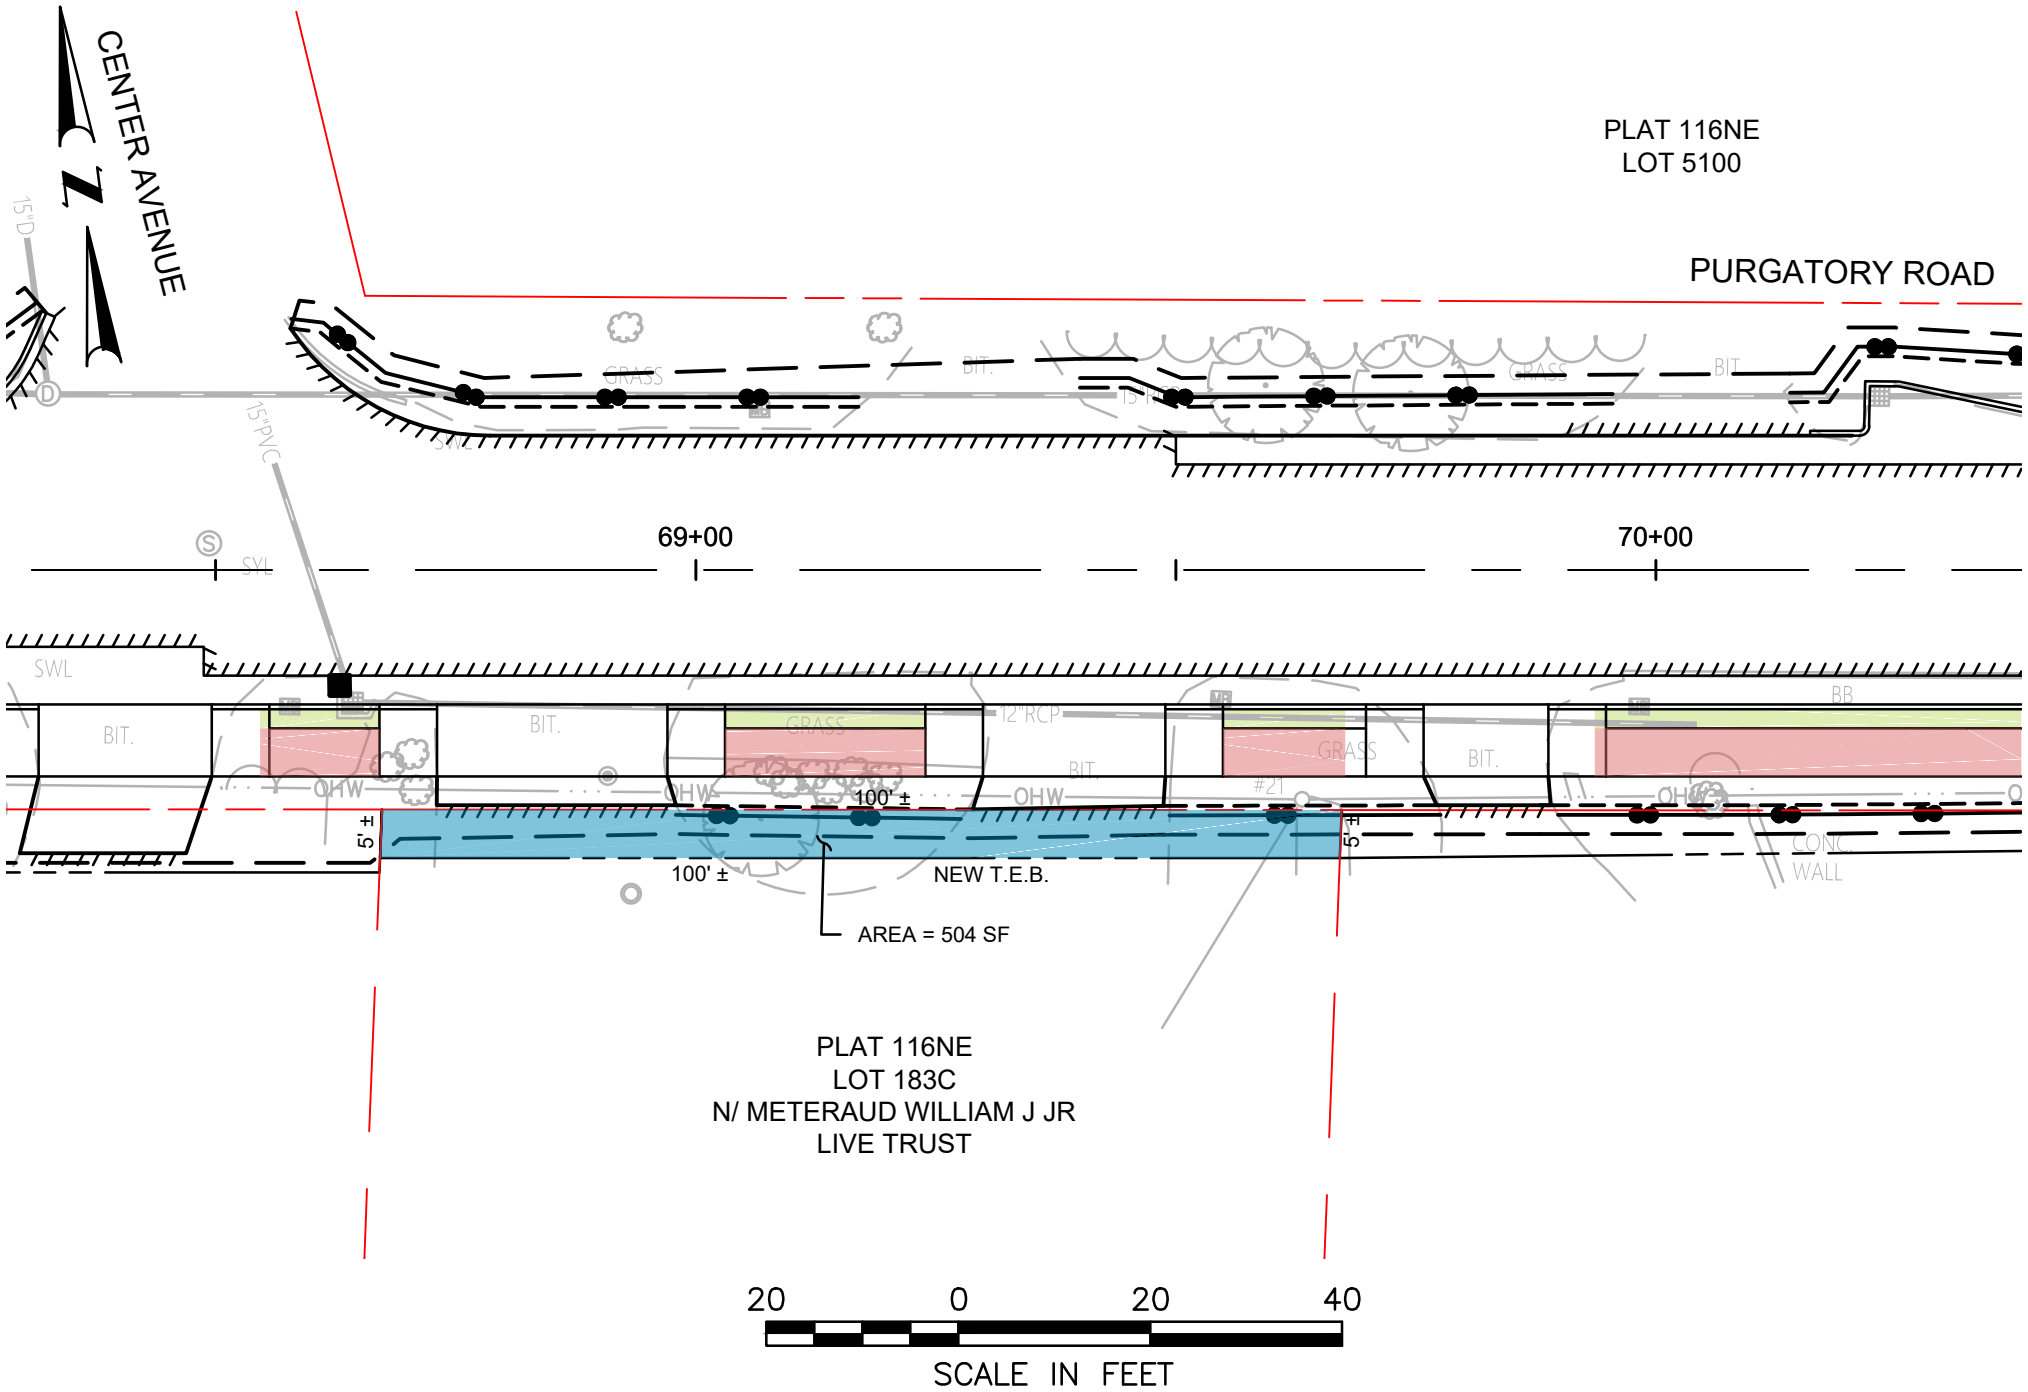

PLAT 116NE
LOT 183C
N/ METERAUD WILLIAM J JR
LIVE TRUST





AP 116 NE LOT 183C
Purgatory Road Sidewalk
Middletown, RI

Prepared for: **Meteraud William J Jr Live Trust**
Date: **November 2021**

- AP 116NE LOT 183C IMPACTS:
- REMOVE/RESET MAILBOX
 - 2' GRASS STRIP
 - REMOVE/DISPOSE SHRUBS
 - ALLOW SPACE FOR CONSTRUCTION ACTIVITY

- TEMPORARY EASEMENT
- SIDEWALK
- GRASS STRIP
- PURGATORY ROAD ROW LINE
- EXIST. PROPERTY LINE



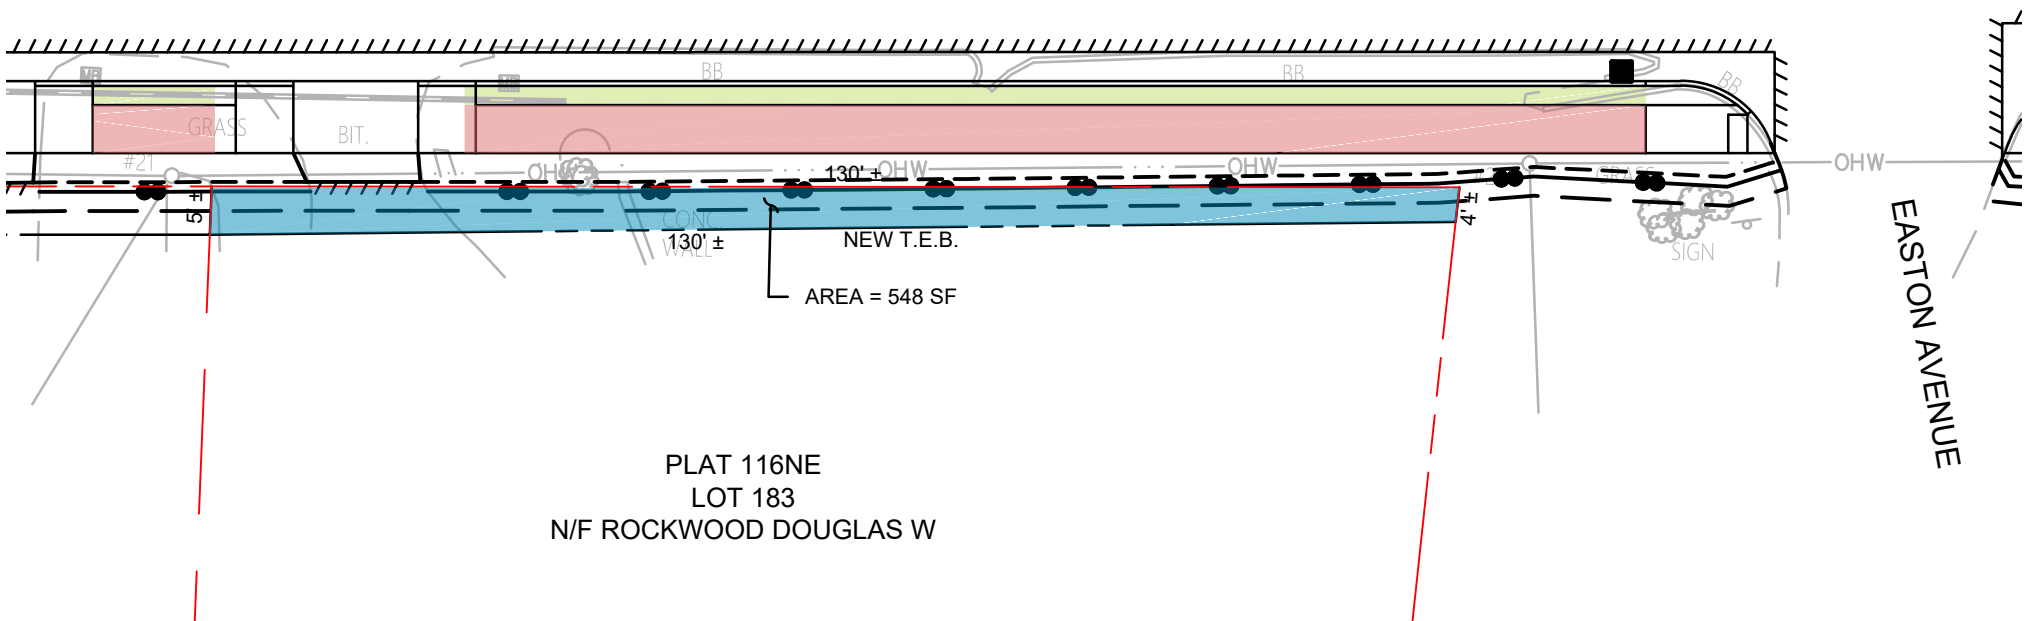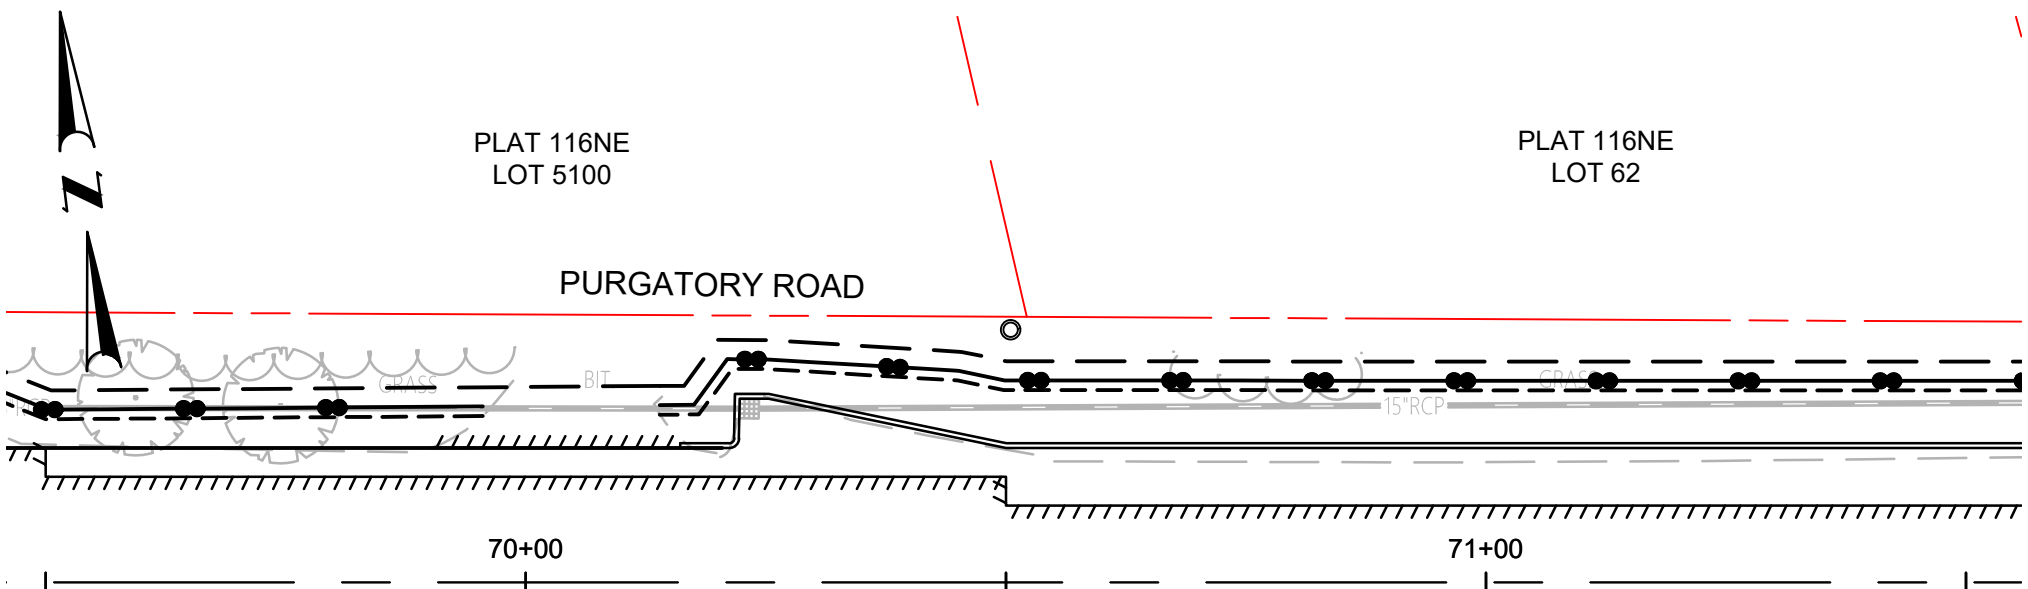


AP 116 NE LOT 183
Purgatory Road Sidewalk
 Middletown, RI
 Prepared for: **Rockwood Douglas W**
 Date: **November 2021**

- AP 116NE LOT 183 IMPACTS:**
- REMOVE/RESET MAILBOX
 - HEDGE TRIMMING
 - 2' GRASS STRIP
 - ALLOW SPACE FOR CONSTRUCTION ACTIVITY

- TEMPORARY EASEMENT
- SIDEWALK
- GRASS STRIP
- PURGATORY ROAD ROW LINE
- EXIST. PROPERTY LINE



PLAT 121SW
LOT 39

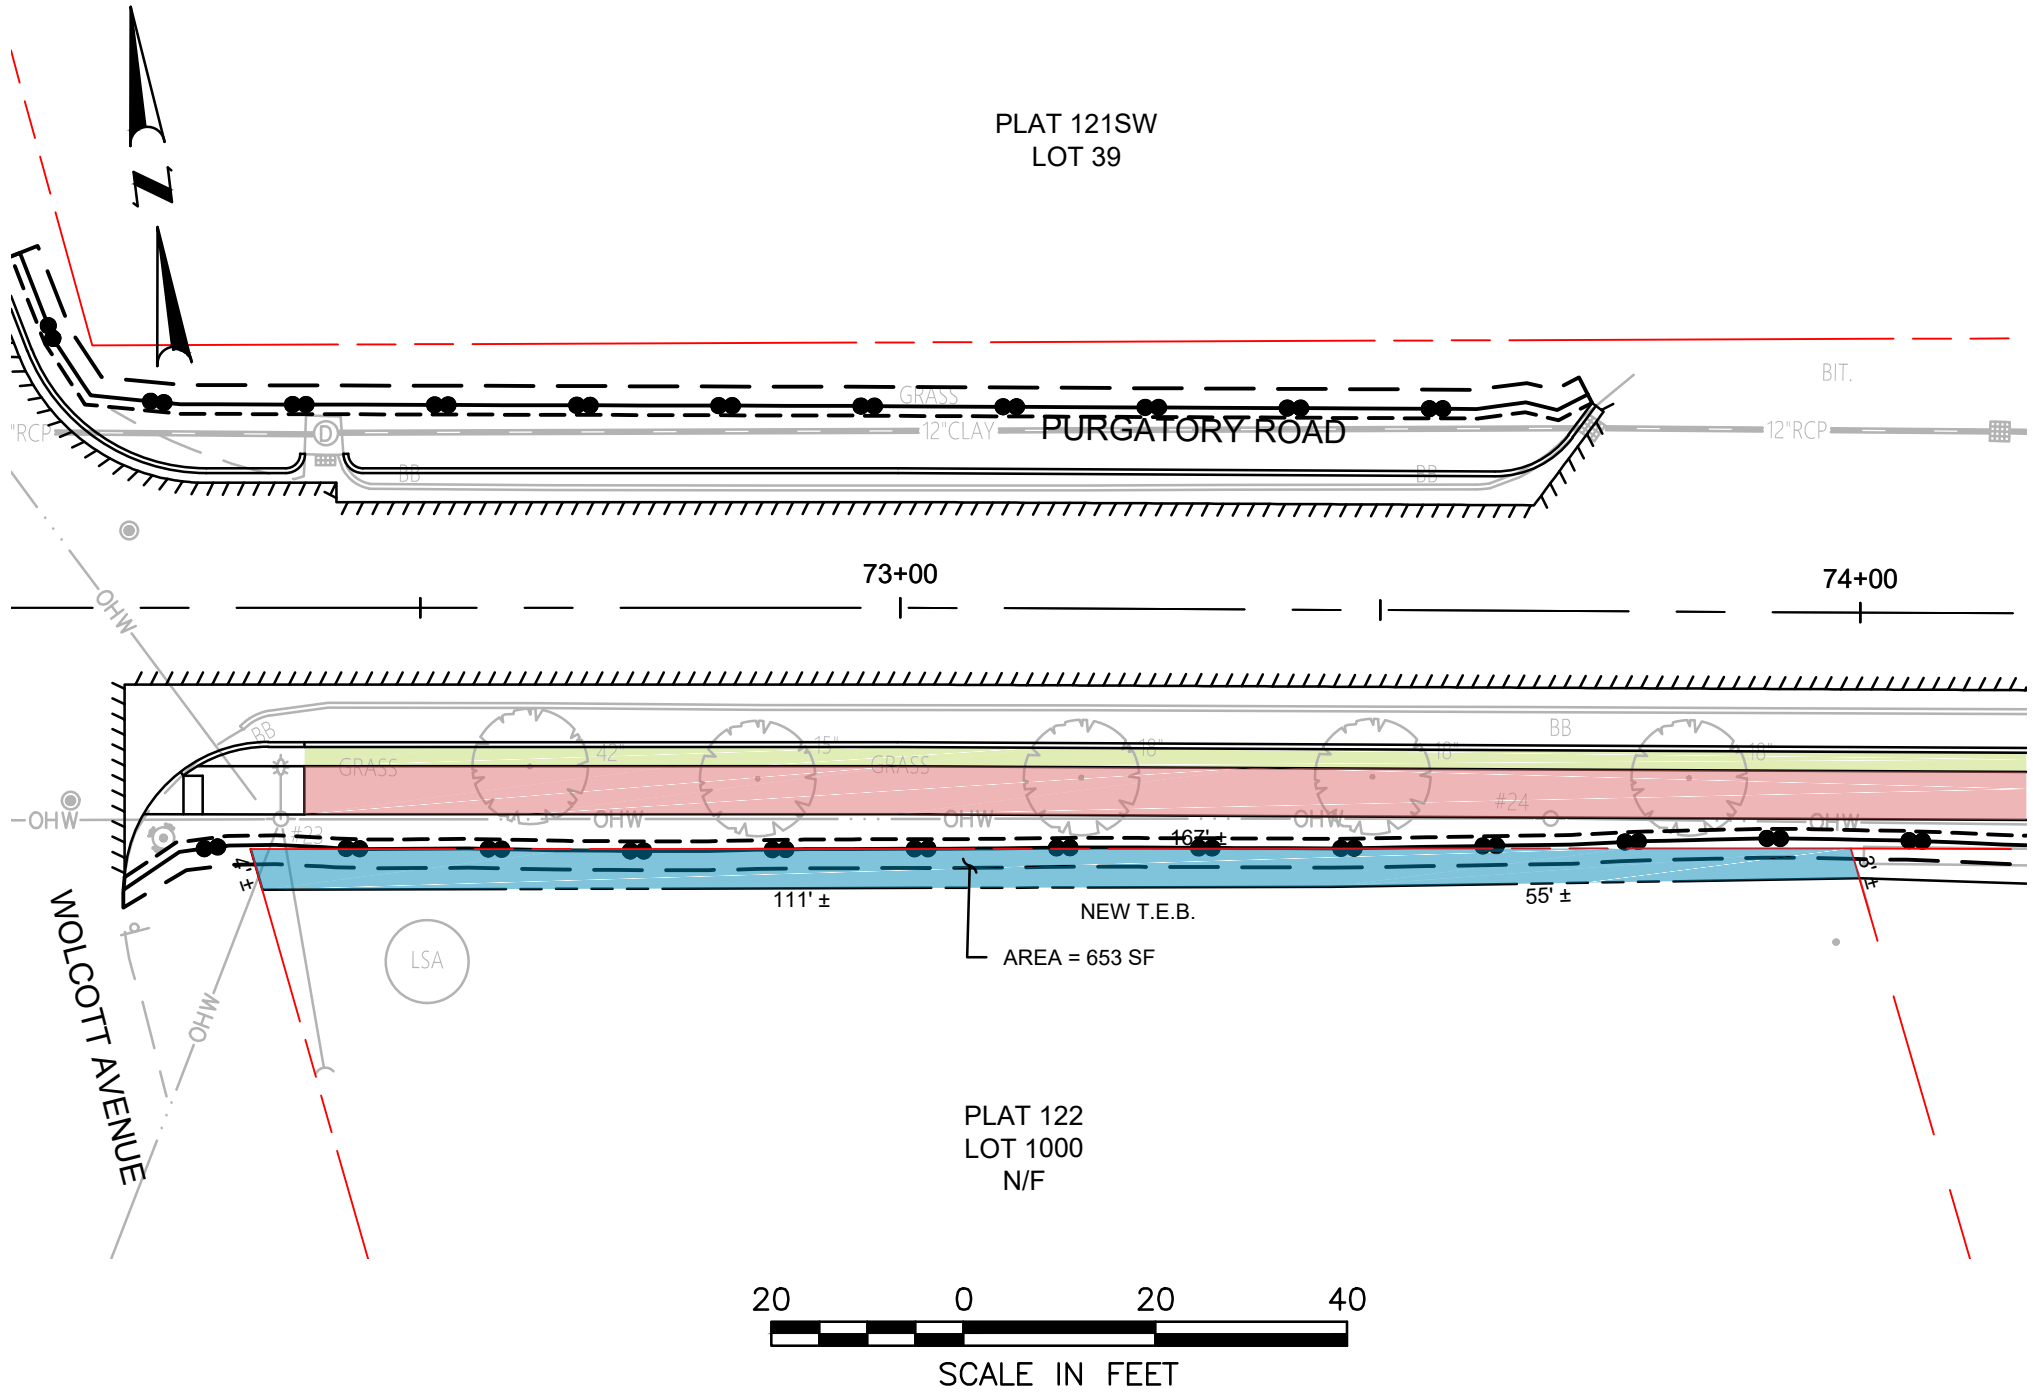


AP 122 LOT 1000
Purgatory Road Sidewalk
Middletown, RI

Prepared for: **Multiple Owners**
Date: **November 2021**

AP 122 LOT 1000 IMPACTS:
- REMOVE/DISPOSE TREES
- 2' GRASS STRIP
- ALLOW SPACE FOR
CONSTRUCTION ACTIVITY

- TEMPORARY EASEMENT
- SIDEWALK
- GRASS STRIP
- PURGATORY ROAD ROW LINE
- EXIST. PROPERTY LINE



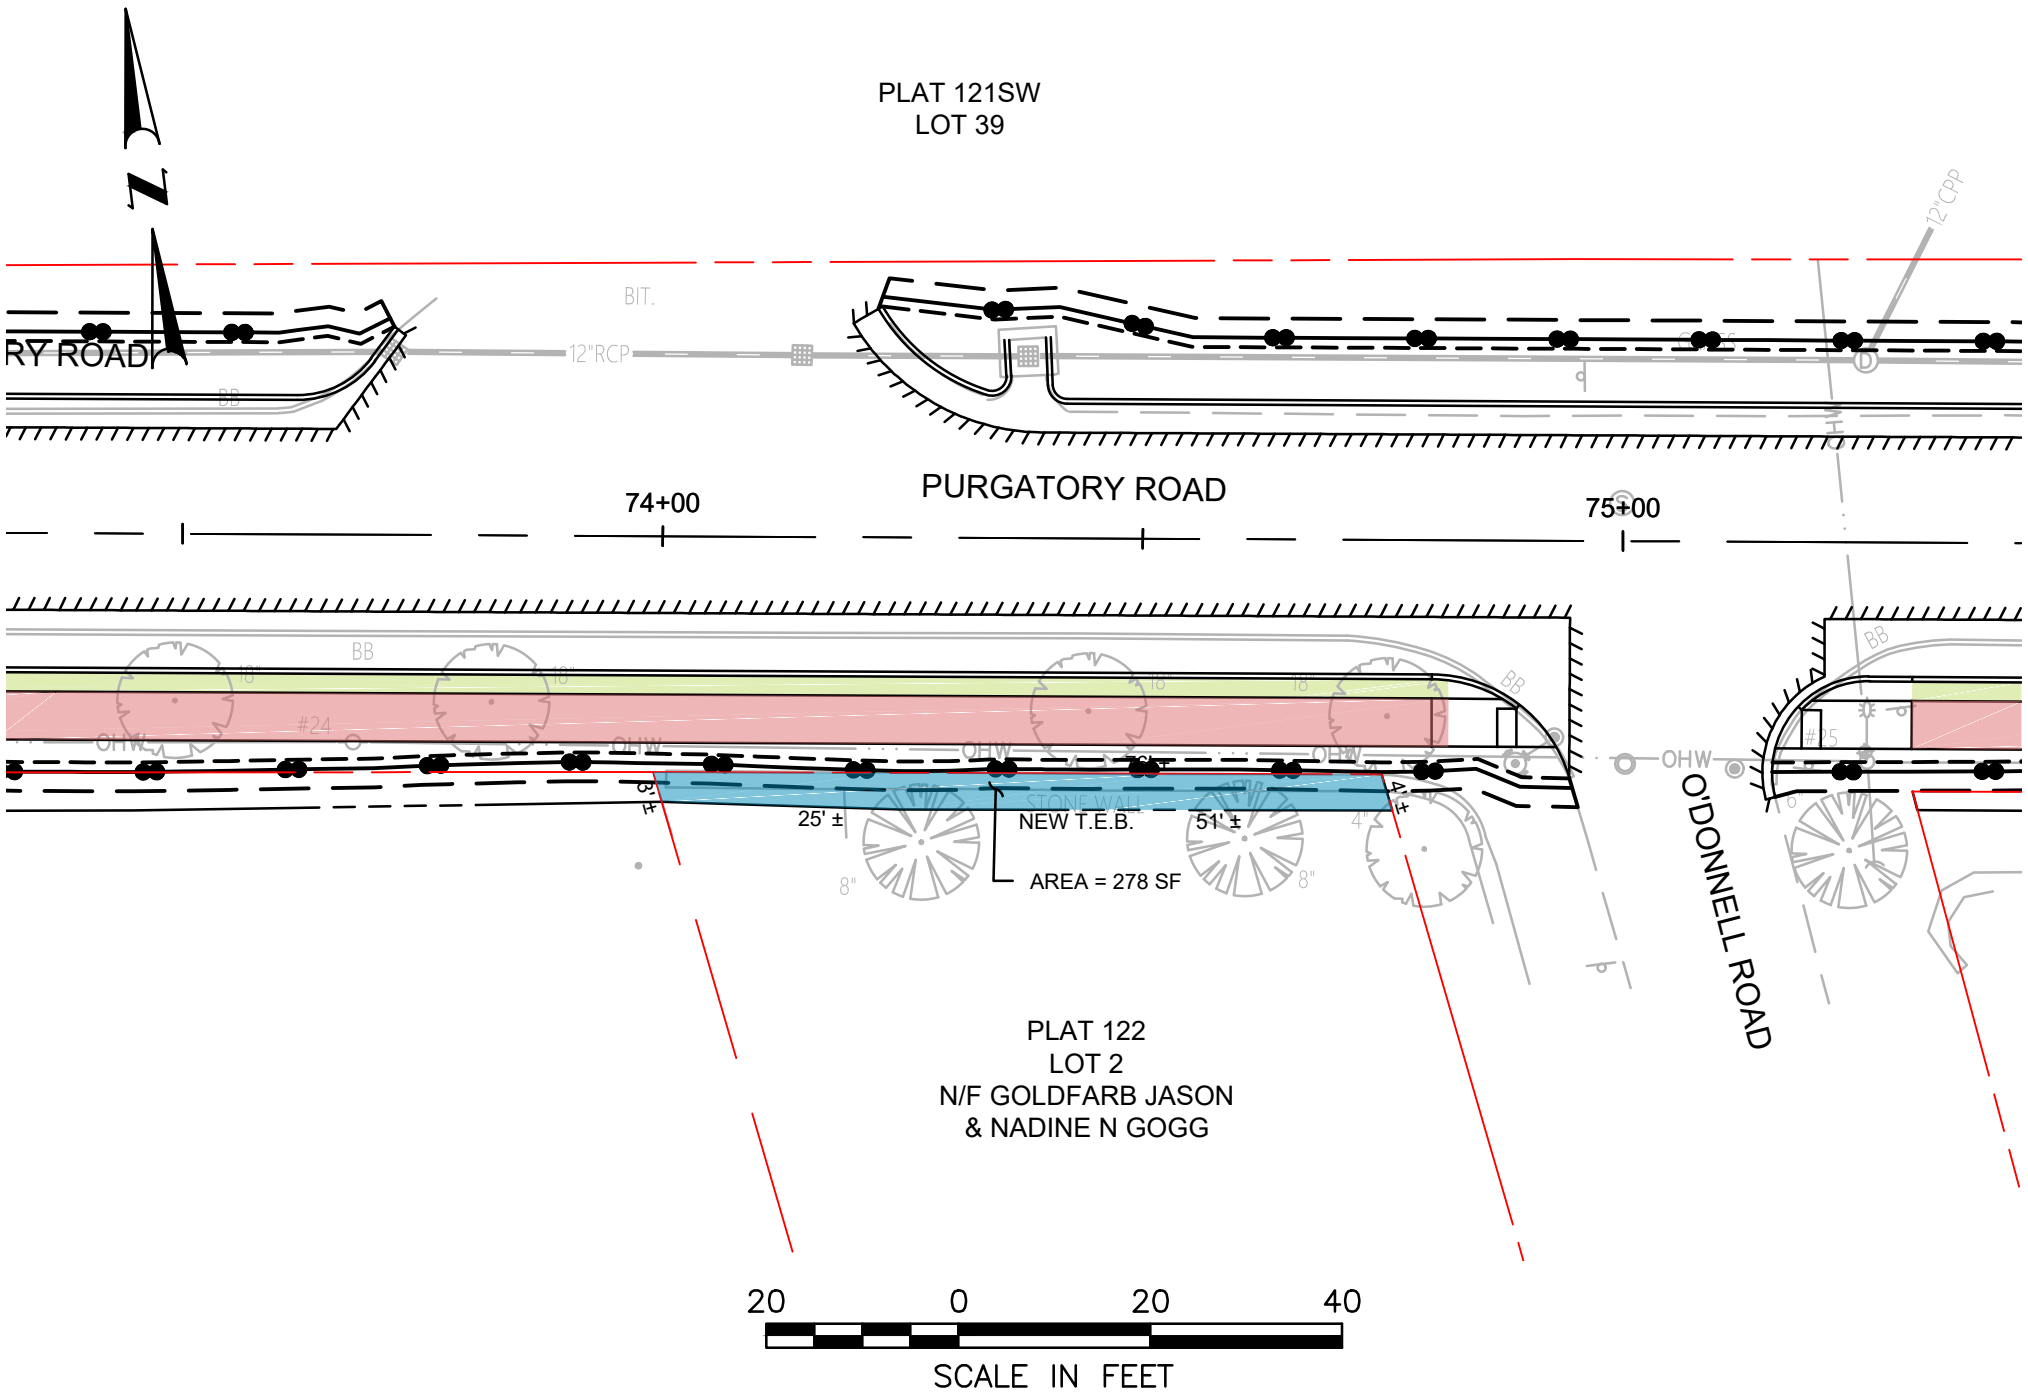

AP 122 LOT 2
Purgatory Road Sidewalk
Middletown, RI


Prepared for: **Goldfarb Jason & Nadine N Gogg**
 Date: **November 2021**

- AP 122 LOT 2 IMPACTS:**
- REMOVE/DISPOSE TREES
 - 2' GRASS STRIP
 - ALLOW SPACE FOR CONSTRUCTION ACTIVITY

- TEMPORARY EASEMENT
- SIDEWALK
- GRASS STRIP
- PURGATORY ROAD ROW LINE
- EXIST. PROPERTY LINE



PLAT 121SW
LOT 39

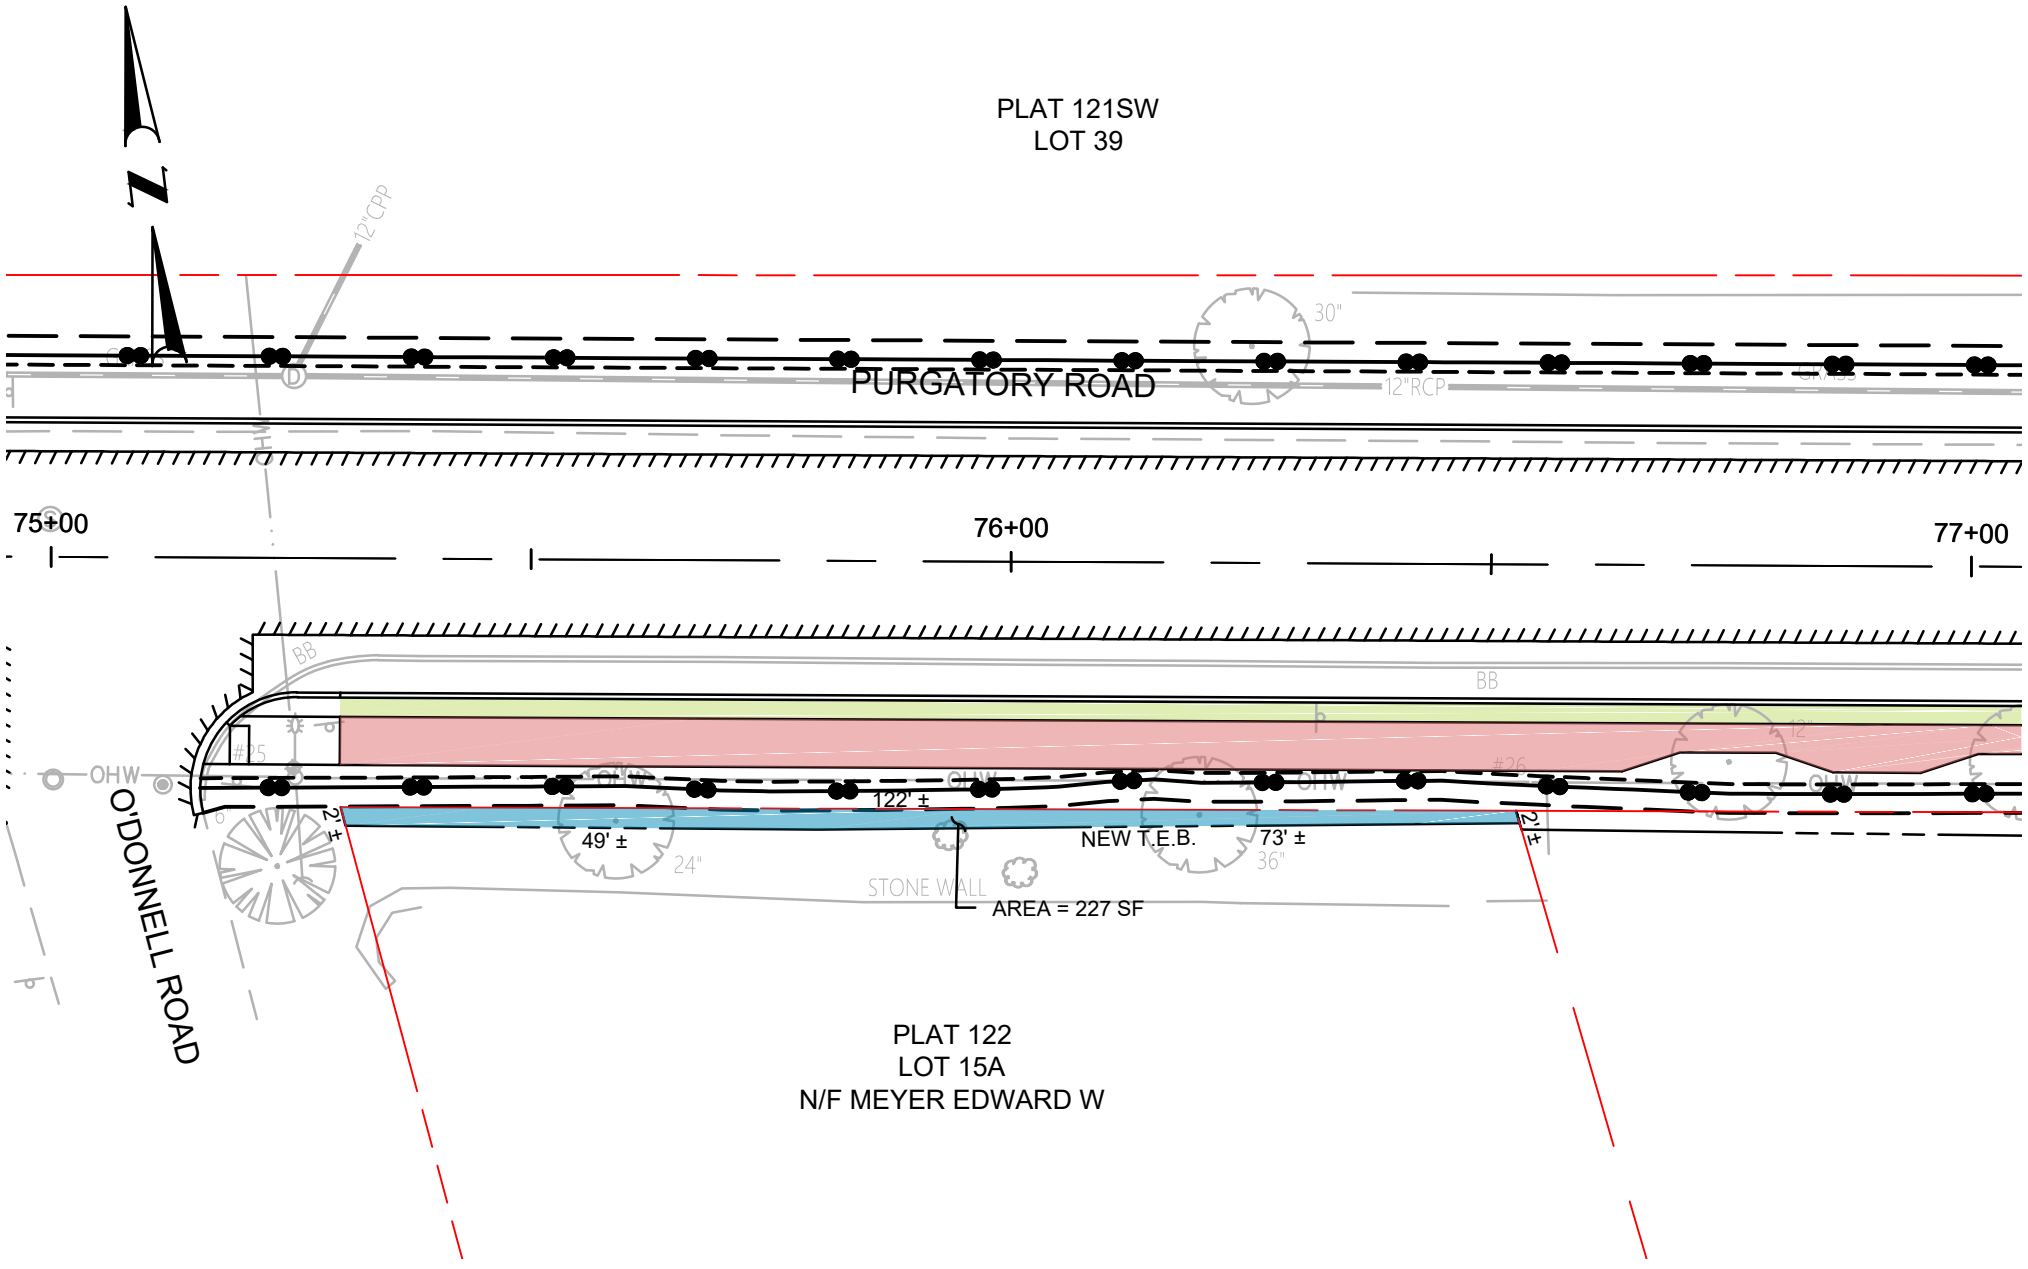

PLAT 122
LOT 15A
N/F MEYER EDWARD W



AP 122 LOT 15A
Purgatory Road Sidewalk
Middletown, RI


Prepared for: **Meyer Edward W**
Date: **November 2021**

AP 122 LOT 15A IMPACTS:
- 2' GRASS STRIP
- ALLOW SPACE FOR
CONSTRUCTION ACTIVITY

- TEMPORARY EASEMENT
- SIDEWALK
- GRASS STRIP
- PURGATORY ROAD ROW LINE
- EXIST. PROPERTY LINE





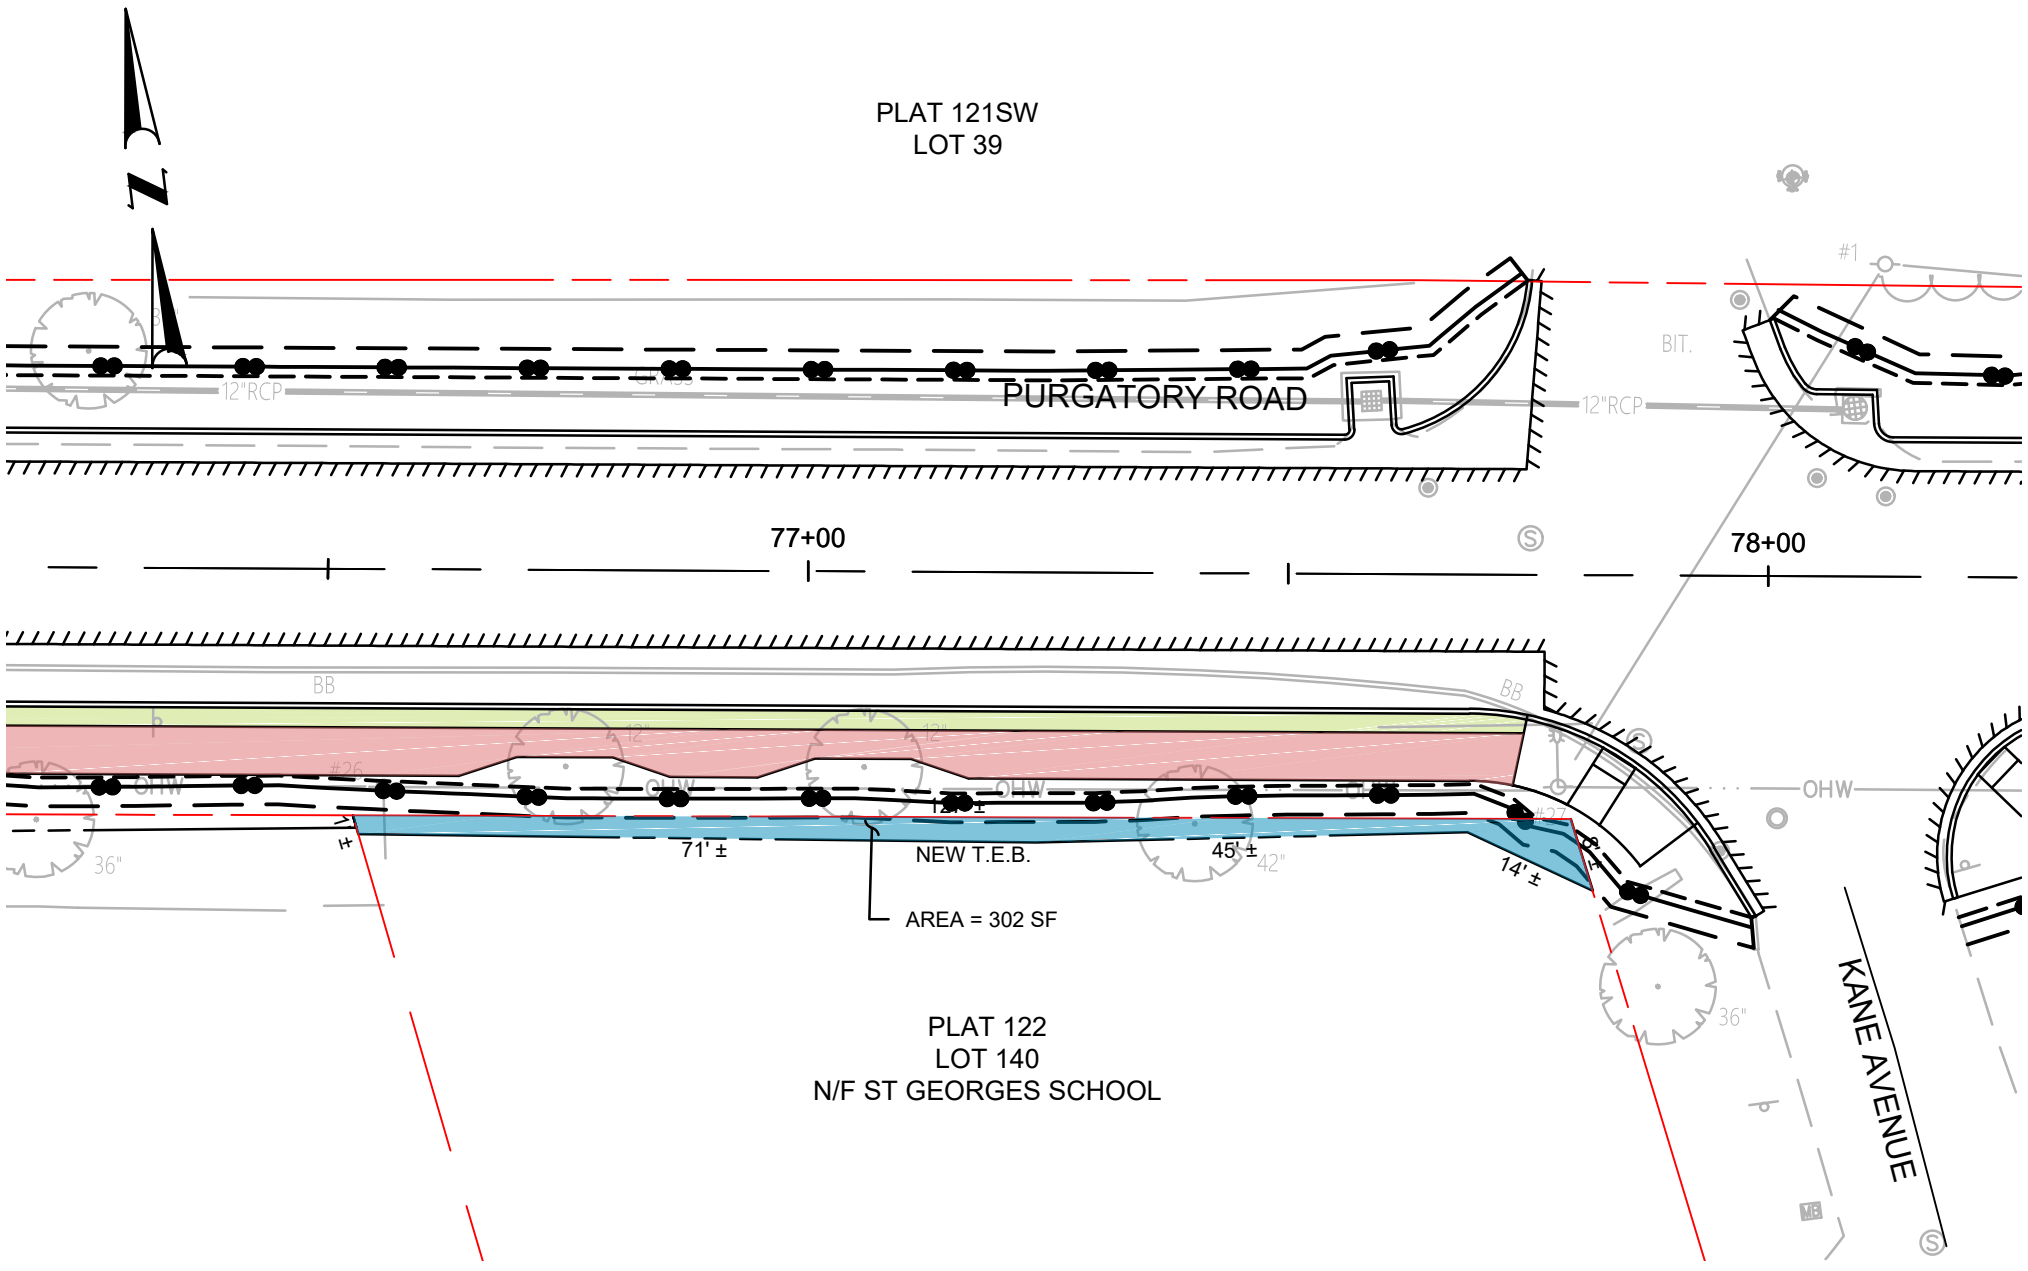


PLAT 121SW
LOT 39



AP 122 LOT 140
Purgatory Road Sidewalk
Middletown, RI




Prepared for: **St Georges School**
Date: **November 2021**

AP 122 LOT 140 IMPACTS:
- 2' GRASS STRIP
- ALLOW SPACE FOR
CONSTRUCTION ACTIVITY

-  TEMPORARY EASEMENT
-  SIDEWALK
-  GRASS STRIP
-  PURGATORY ROAD ROW LINE
-  EXIST. PROPERTY LINE



PLAT 121SW
LOT 39

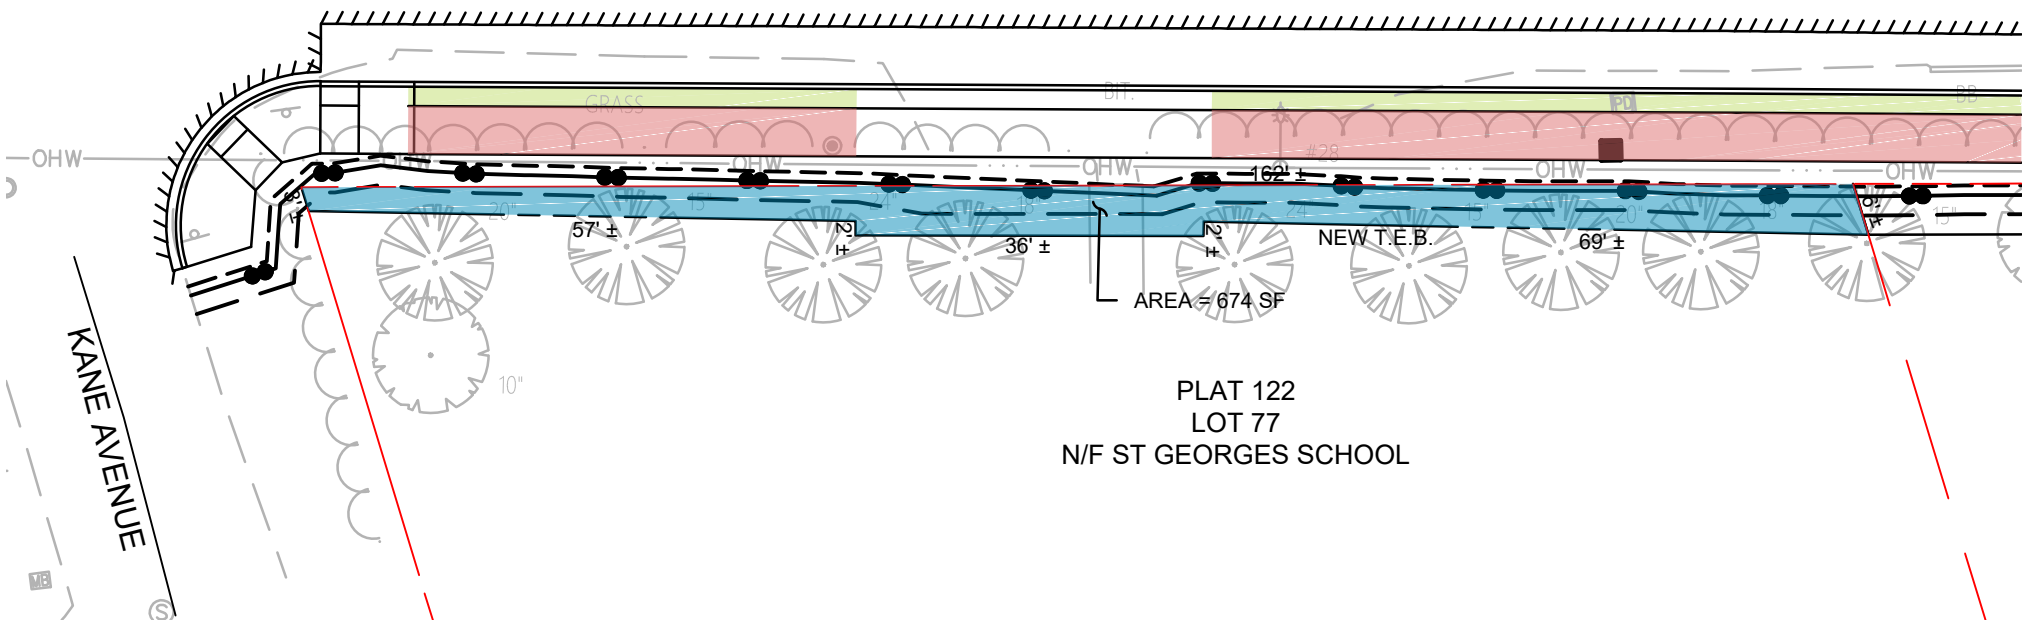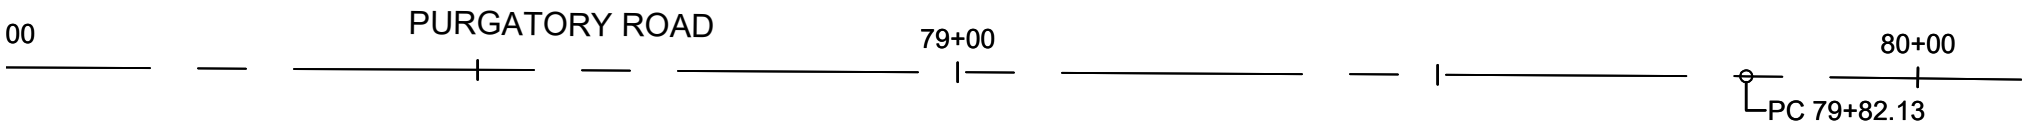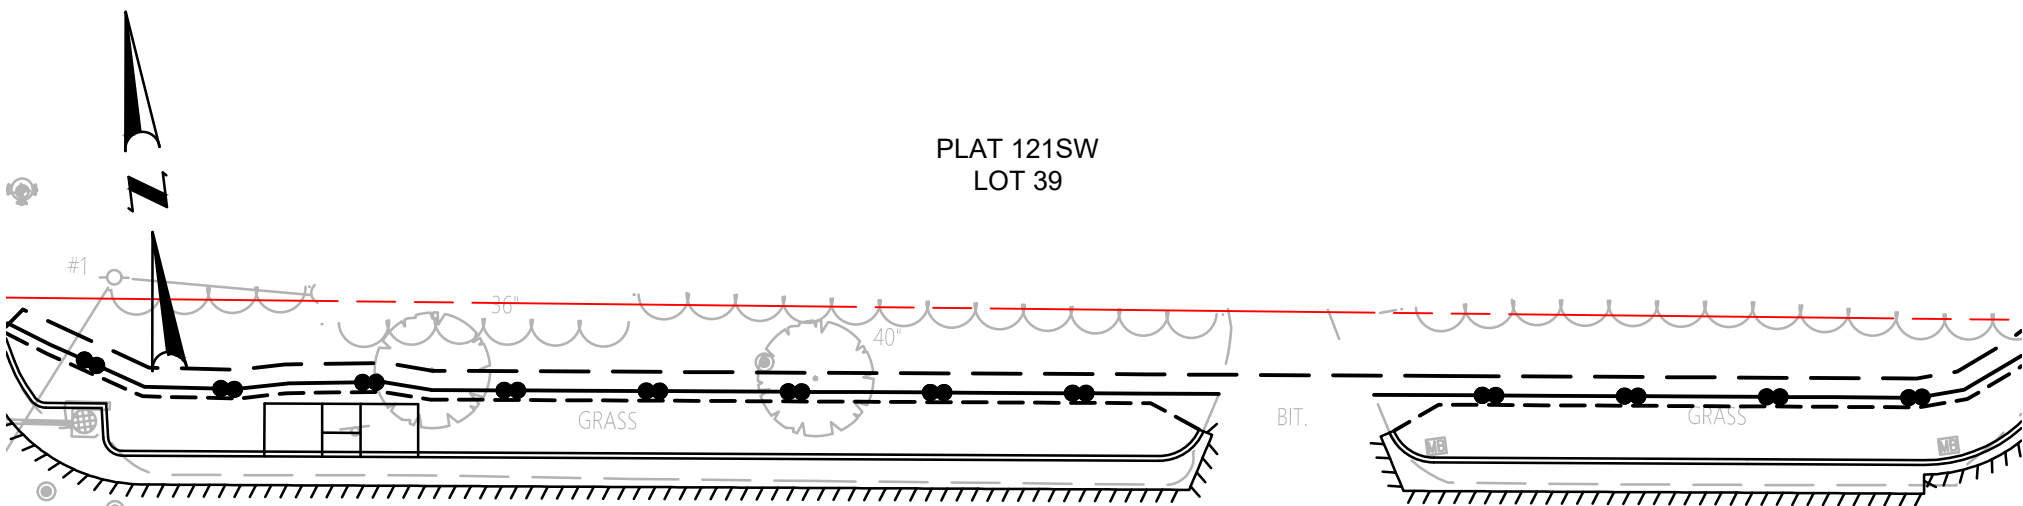

AP 122 LOT 77
Purgatory Road Sidewalk
Middletown, RI

Prepared for: **St Georges School**
Date: **November 2021**


- AP 122 LOT 77 IMPACTS:**
- REGRADE/REPAVE DRIVEWAY
 - 2' GRASS STRIP
 - HEDGE TRIMMING
 - ALLOW SPACE FOR CONSTRUCTION ACTIVITY

- TEMPORARY EASEMENT
- SIDEWALK
- GRASS STRIP
- PURGATORY ROAD ROW LINE
- EXIST. PROPERTY LINE



PLAT 121SW
LOT 39

PURGATORY ROAD

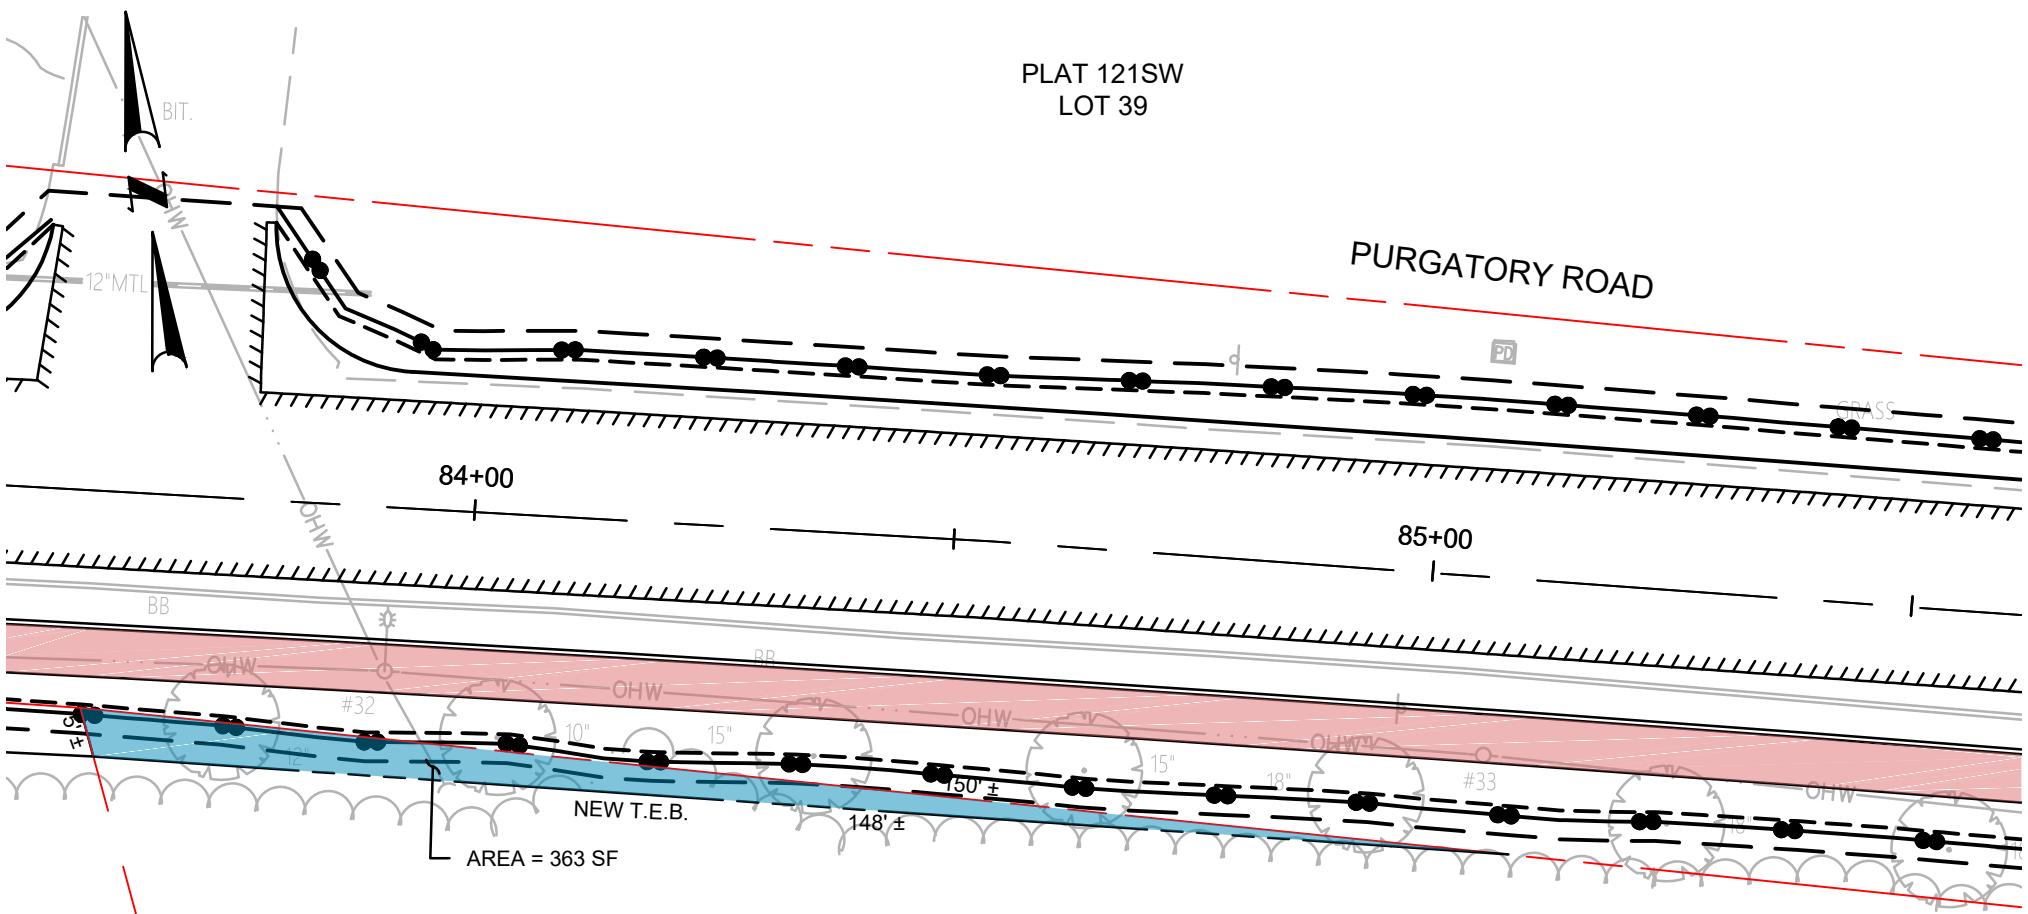





PLAT 122
LOT 93
N/F ST GEORGES SCHOOL




AP 122 LOT 93
Purgatory Road Sidewalk
Middletown, RI

Prepared for: **St Georges School**
Date: **November 2021**

AP 122 LOT 93 IMPACTS:
- HEDGE TRIMMING
- ALLOW SPACE FOR
CONSTRUCTION ACTIVITY

-  TEMPORARY EASEMENT
-  SIDEWALK
-  PURGATORY ROAD ROW LINE
-  EXIST. PROPERTY LINE



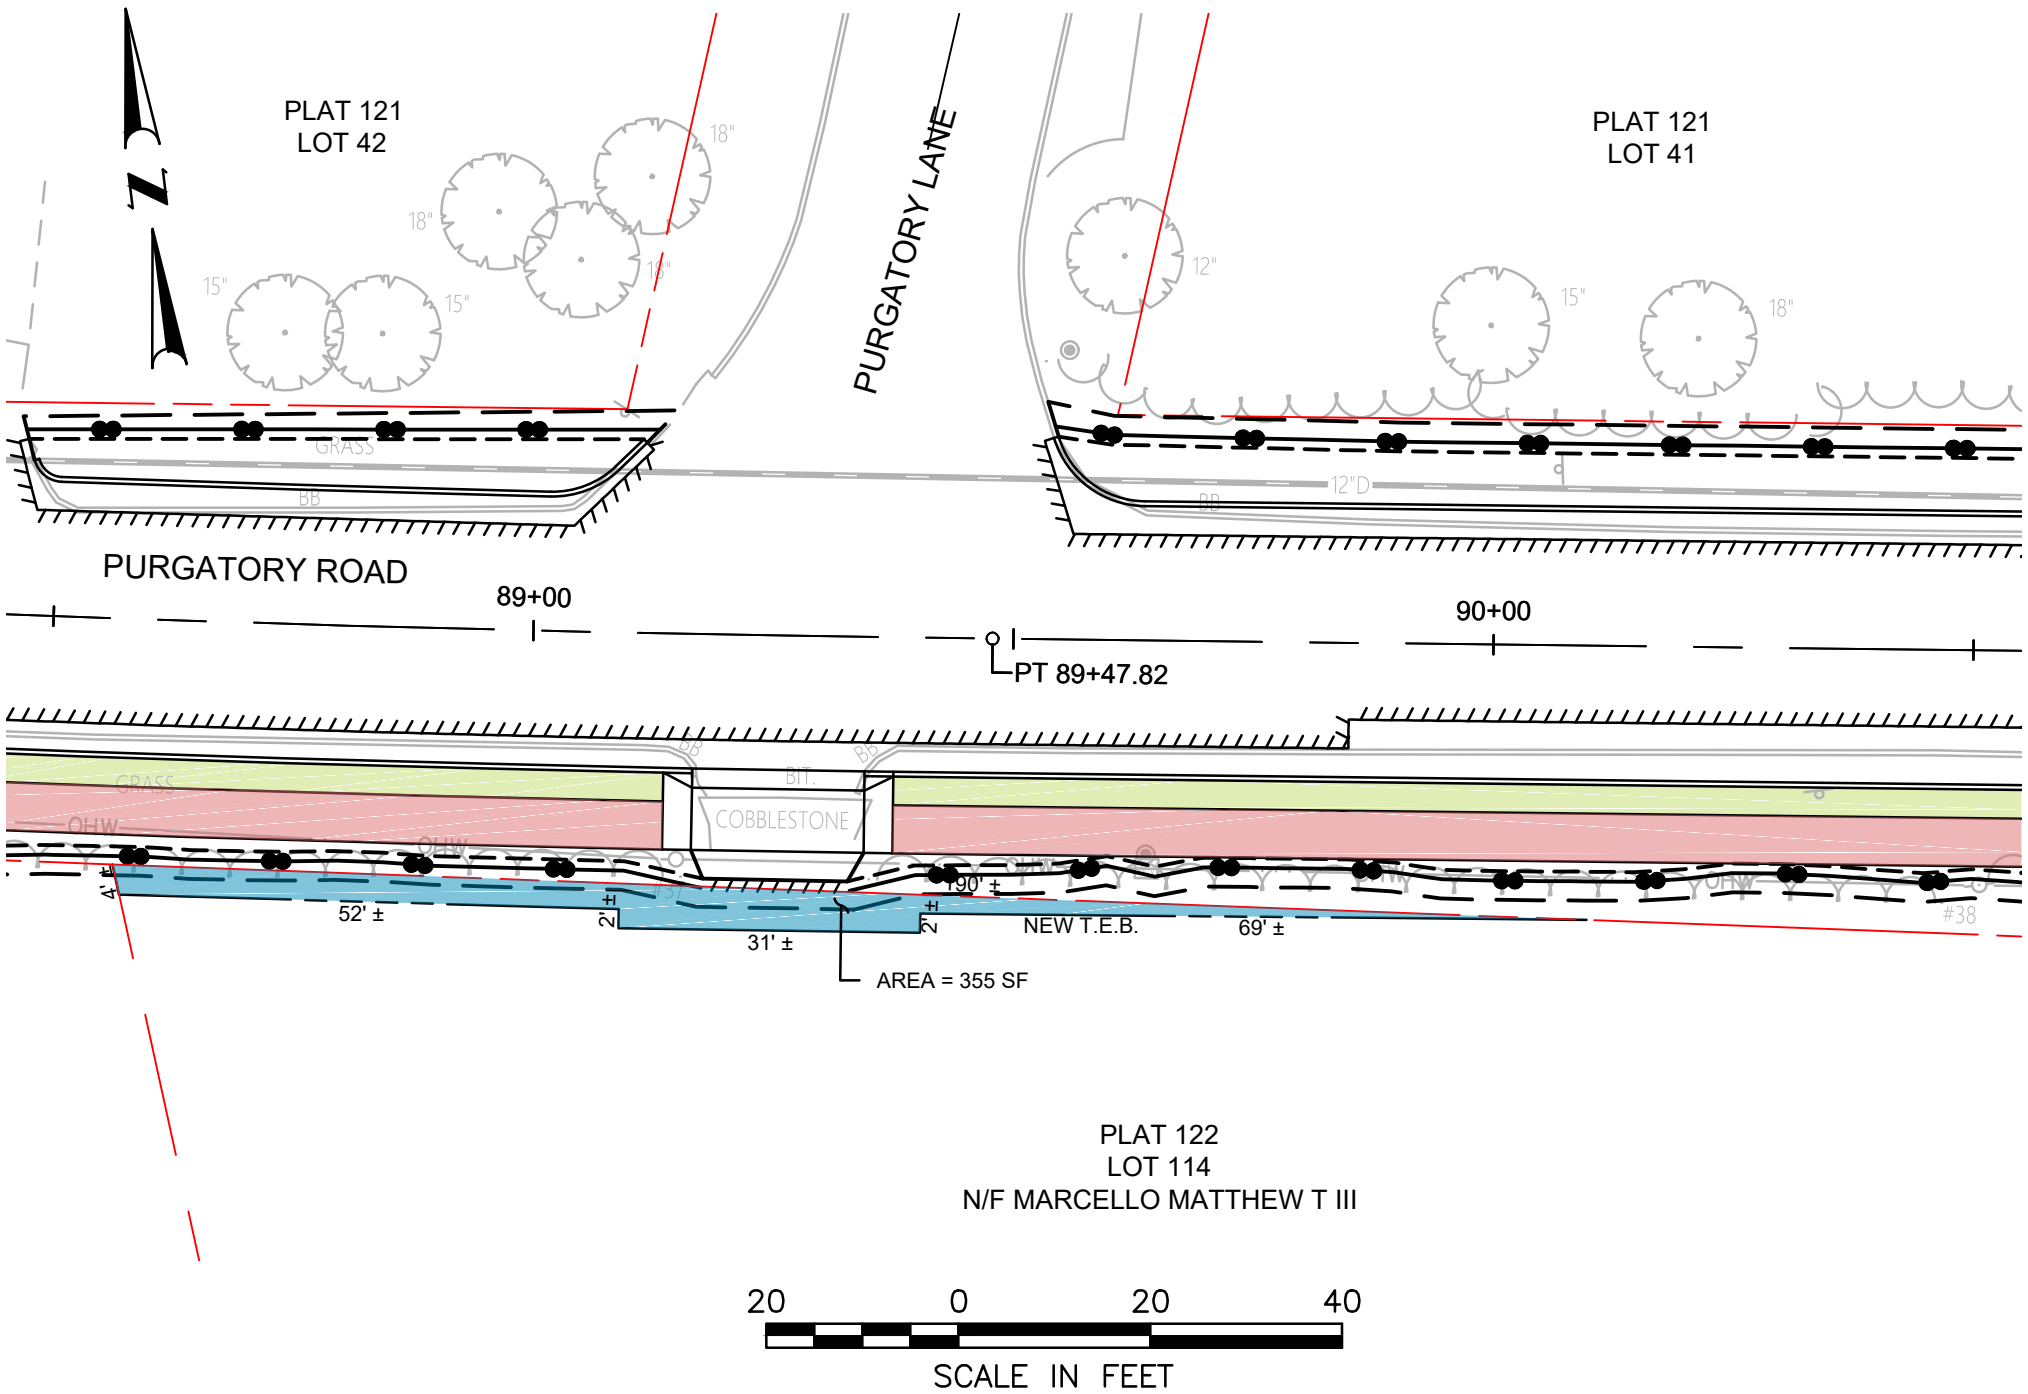

AP 122 LOT 114
Purgatory Road Sidewalk
Middletown, RI

Prepared for: **Marcello Matthew T III**
 Date: **November 2021**

AP 122 LOT 114 IMPACTS:
 - HEDGE TRIMMING
 - ALLOW SPACE FOR
 CONSTRUCTION ACTIVITY

- TEMPORARY EASEMENT
- SIDEWALK
- GRASS STRIP
- PURGATORY ROAD ROW LINE
- EXIST. PROPERTY LINE

